

# OCEANWIDE PLAZA HOTEL

LATIN AMERICAN RESTAURANT SCHEMATIC DESIGN PRESENTATION - OCTOBER 4TH 2017

PARK HYATT®

---

STUDIO  
MUNGE

## WE DO MORE THAN INTERIOR DESIGN.

We think beyond walls and floors and imagine the shared experience.

## WE CREATE MORE THAN PRETTY PICTURES.

Studio Munge creates the energy that audiences respond to and brings businesses to life.

Since 1997, we have been positively impacting the communities and cities we design in.

## WE IMAGINE EXCITING SPACES.

Spaces that people want to be a part of. We have a keen insight, foresight, and passion for the flow of design that brings a space to life.

CONCEPT CULTURAL HERITAGE

LONGLASTING TRADITION & CRAFTSMENSHIP



CULTURE NOURISHED BY FIRE



PROFOUND CONNECTION TO NATURE



YERBA MATE TEA



AN OPEN FIRE GRILL, ASADO



CELEBRATION OF SOCIAL BONDS



SOFIA



FREE-SPIRITED & OPEN-MINDED



PAULA CADEMARTORI  
(A FASHION DESIGNER OF  
ITALIAN-BRAZILIAN ORIGIN)



SENSUAL MODERNISM & CULTURAL APPRECIATION



NOMAD PATTERNS, LIVIA MARIN  
(LONDON-BASED CHILEAN ARTIST)






THE JOURNEY FURNITURE PLAN





THE JOURNEY REFLECTED CEILING PLAN PLAN

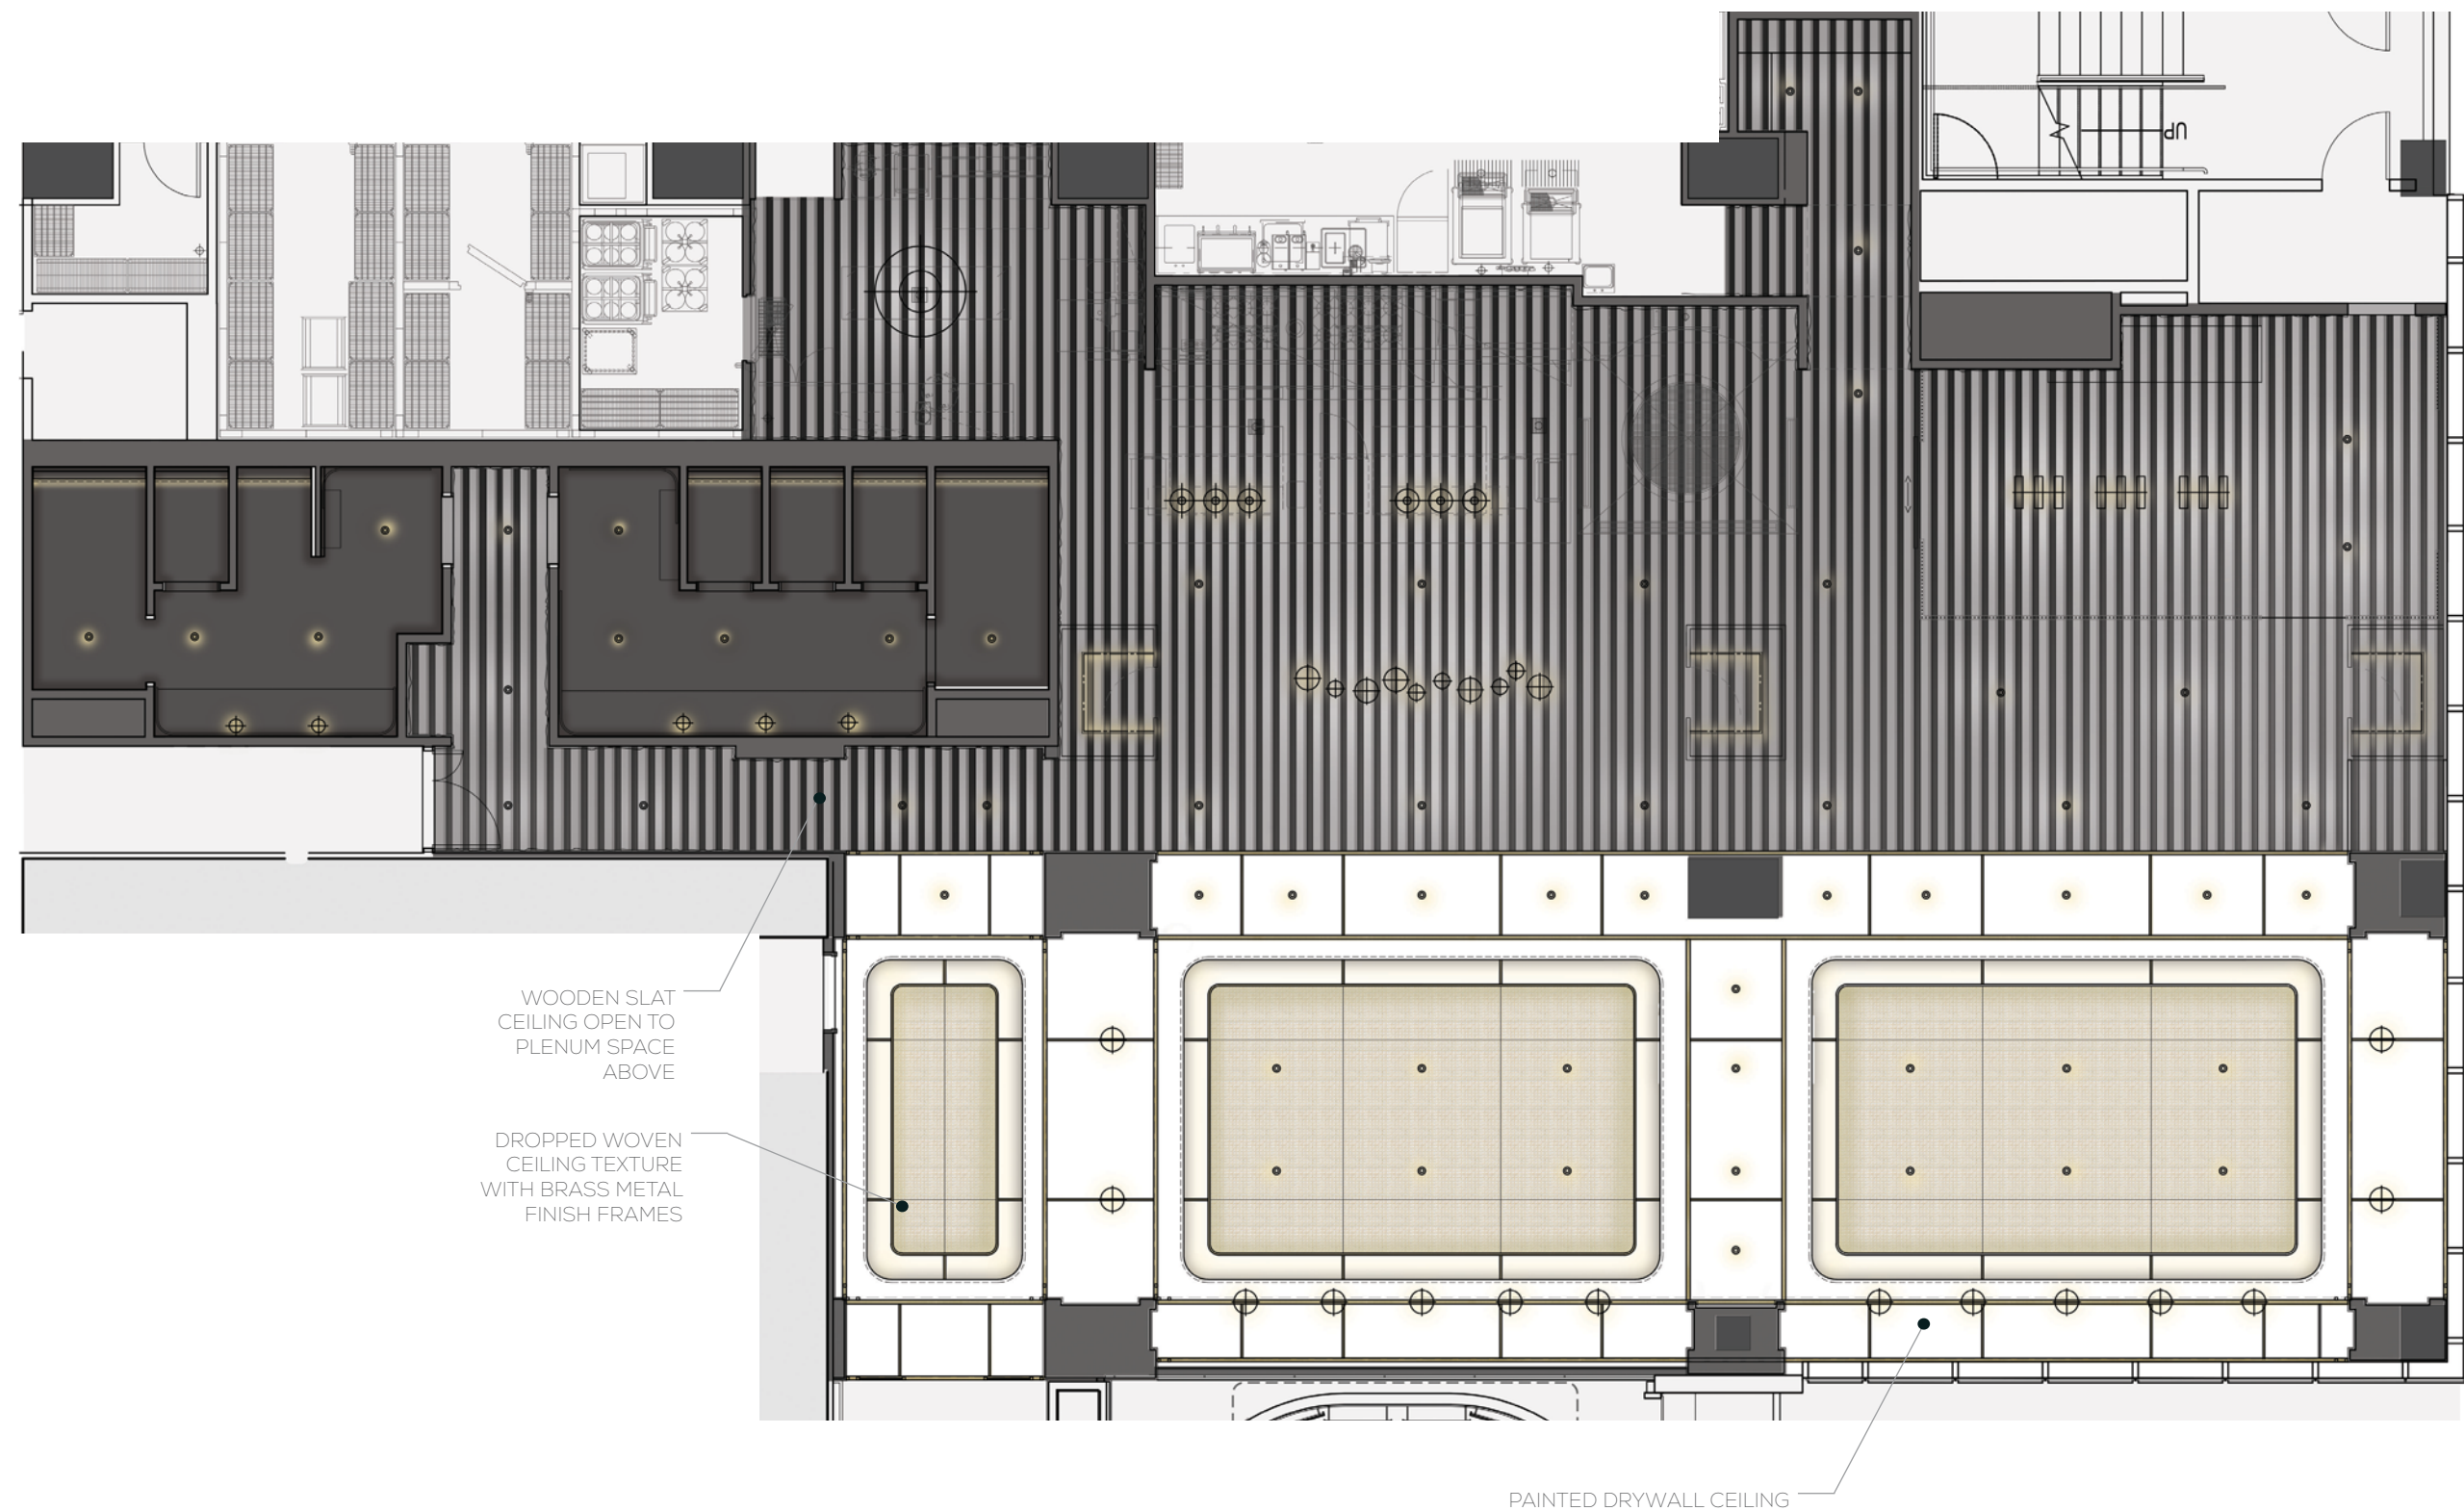




THE COURTYARD SENSE OF ARRIVAL



CRAFT & ART FUSION

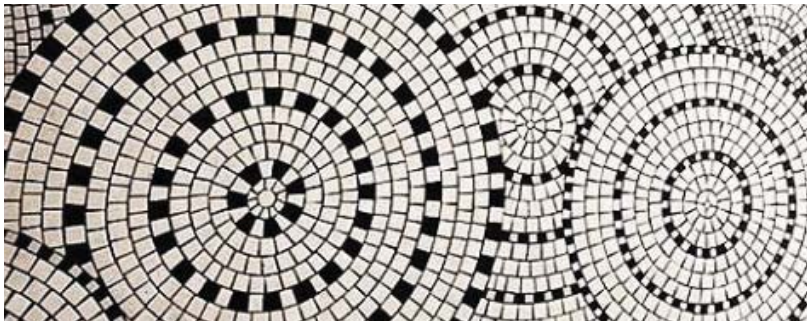


CAPTIVATING EXPERIENCE





THE COURTYARD FINISHES PALETTE

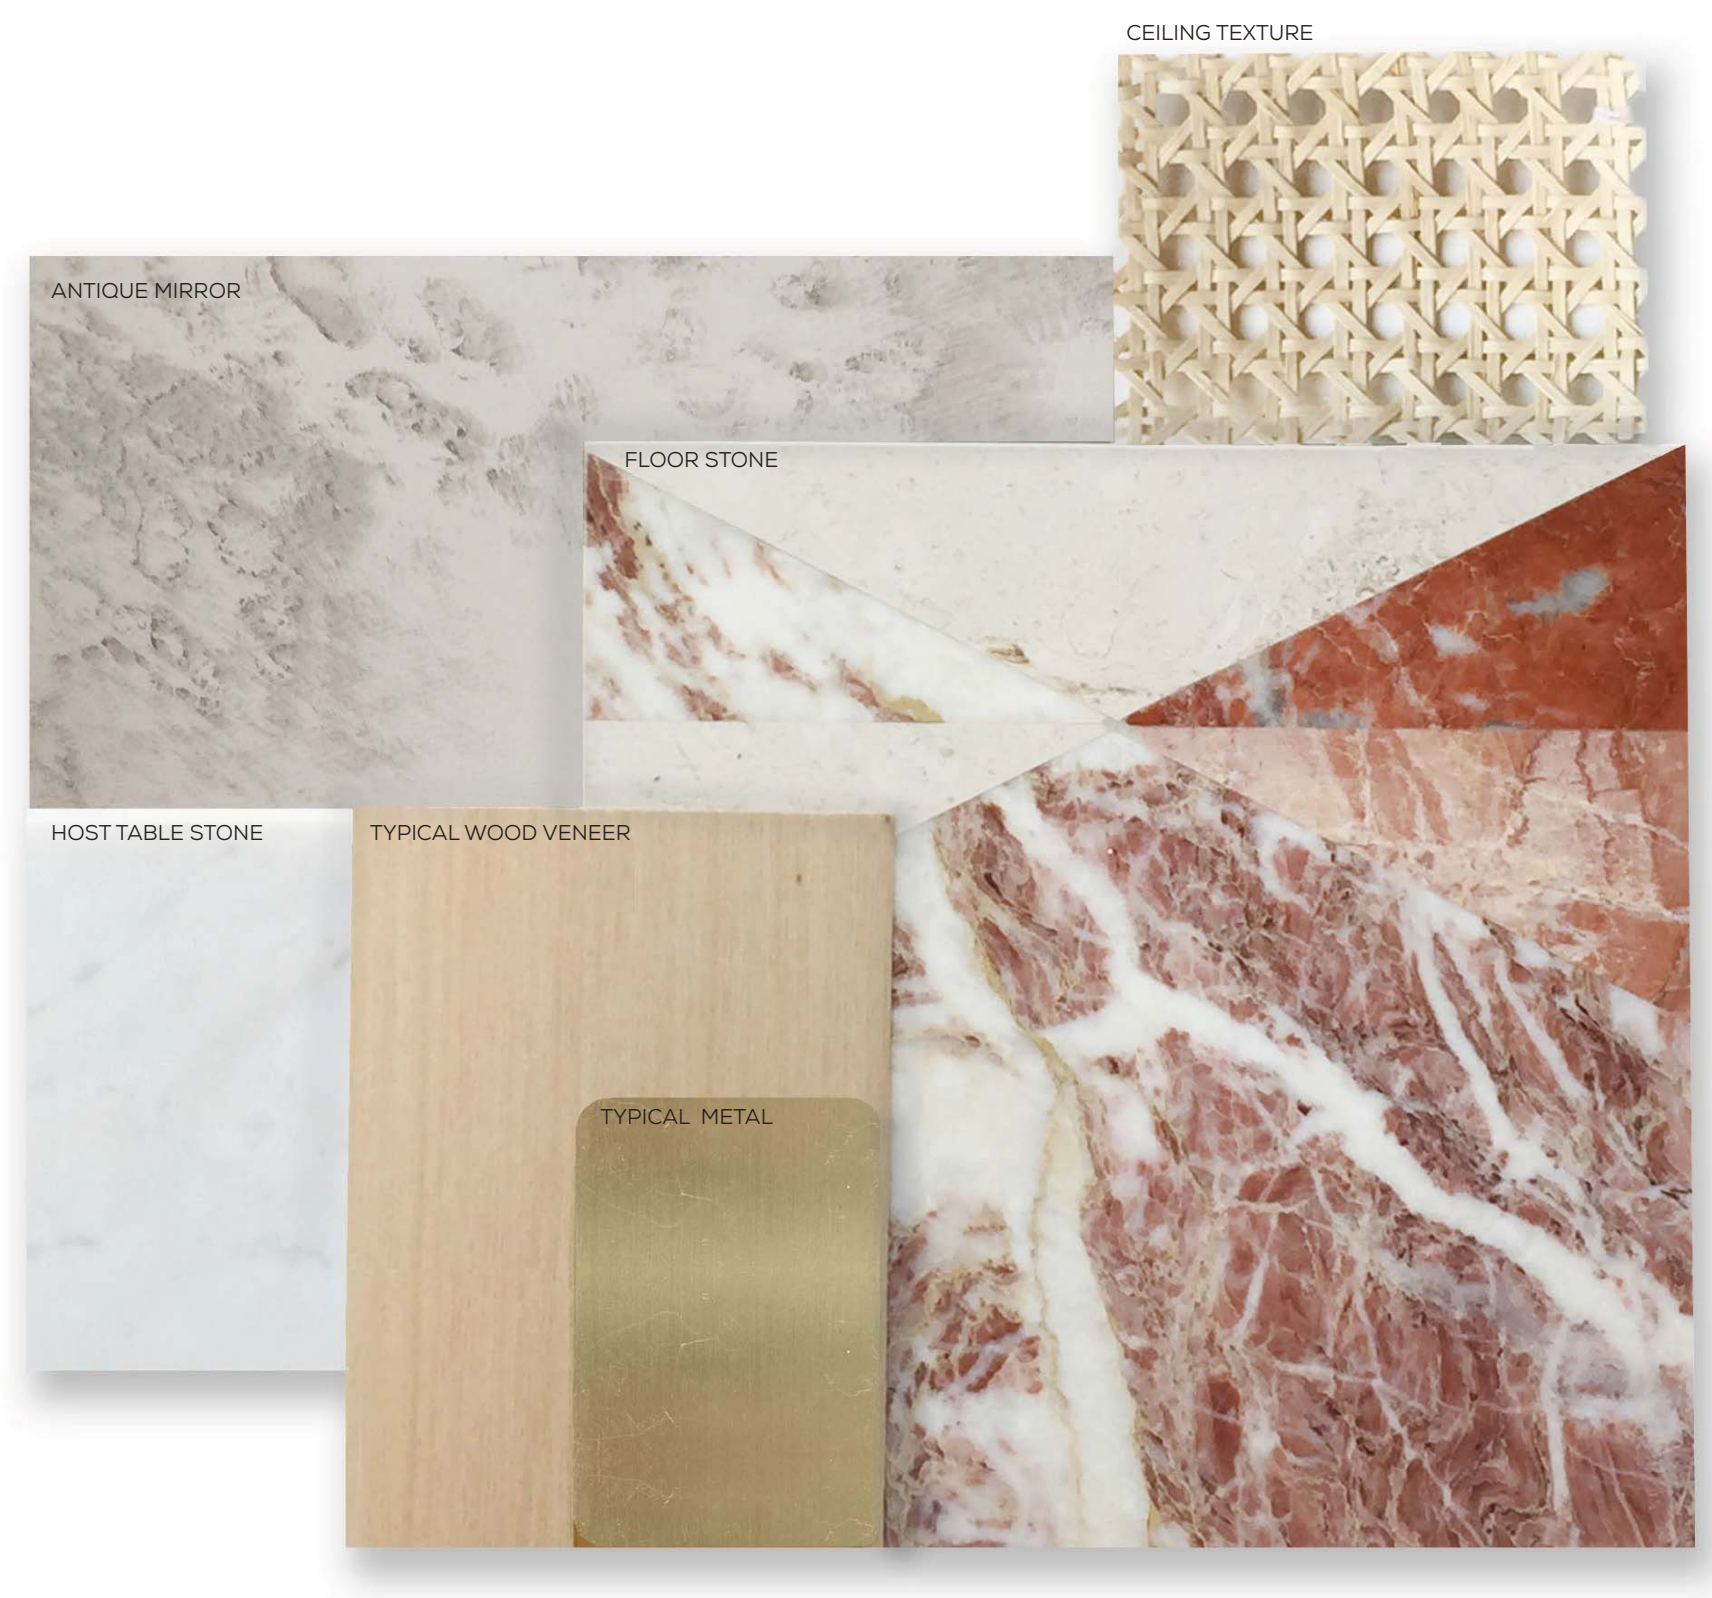



THE COURTYARD ELEVATIONS




1 — BRASS FINISH FRAME AND ARCHWAY WITH CLEAR GLASS PANELS




2 — ANTIQUE MIRROR WALL — TO RESTROOMS



3 — PLACEMENT OF ART — HOST STAND

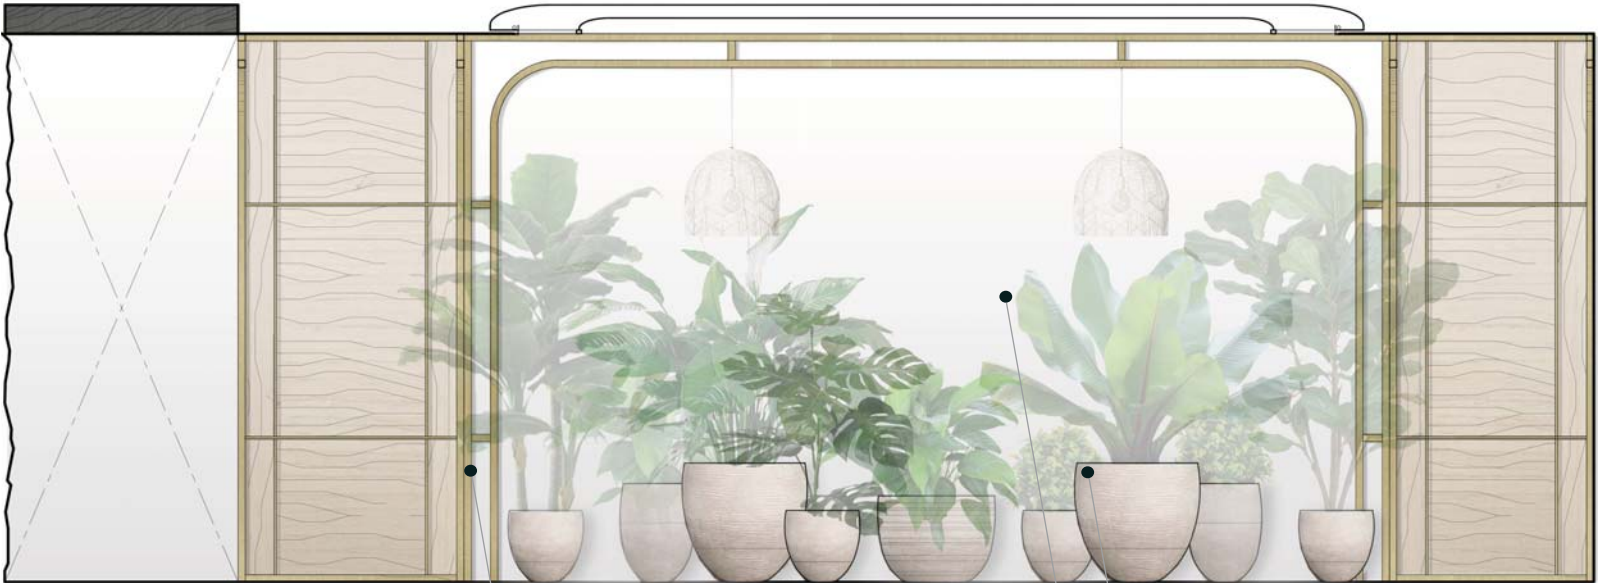

4 — TO RESTAURANT — BRASS FINISH FRAME AND ARCHWAY — VARIETY OF PLANTERS AND TROPICAL PLANTS — OPEN TO RESTAURANT BEYOND

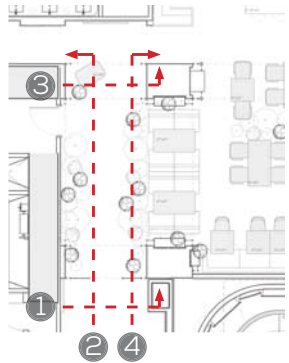



THE COURTYARD FF&E COLLECTION

INTERIOR PLANTING STYLE



BRAZILIAN ARTIST  
ALEXANDER DA CUNHA

'KENTUKY', Wallhanging constructed from mop heads.

Da Cunha takes everyday objects—beach towels, curtain railings, mop heads—and turns them into sculptures that, at a cursory glance, ask to be considered formally, within Modernist and Minimalist language.



ATELIER VIERKANT  
PLANTERS  
Variety of 4 shapes,  
heights and textures



2 HOST STAND - FRONT




2 HOST STAND - BACK





THE JOURNEY COURTYARD DINING & BAR - MODERN INTERPRETATION

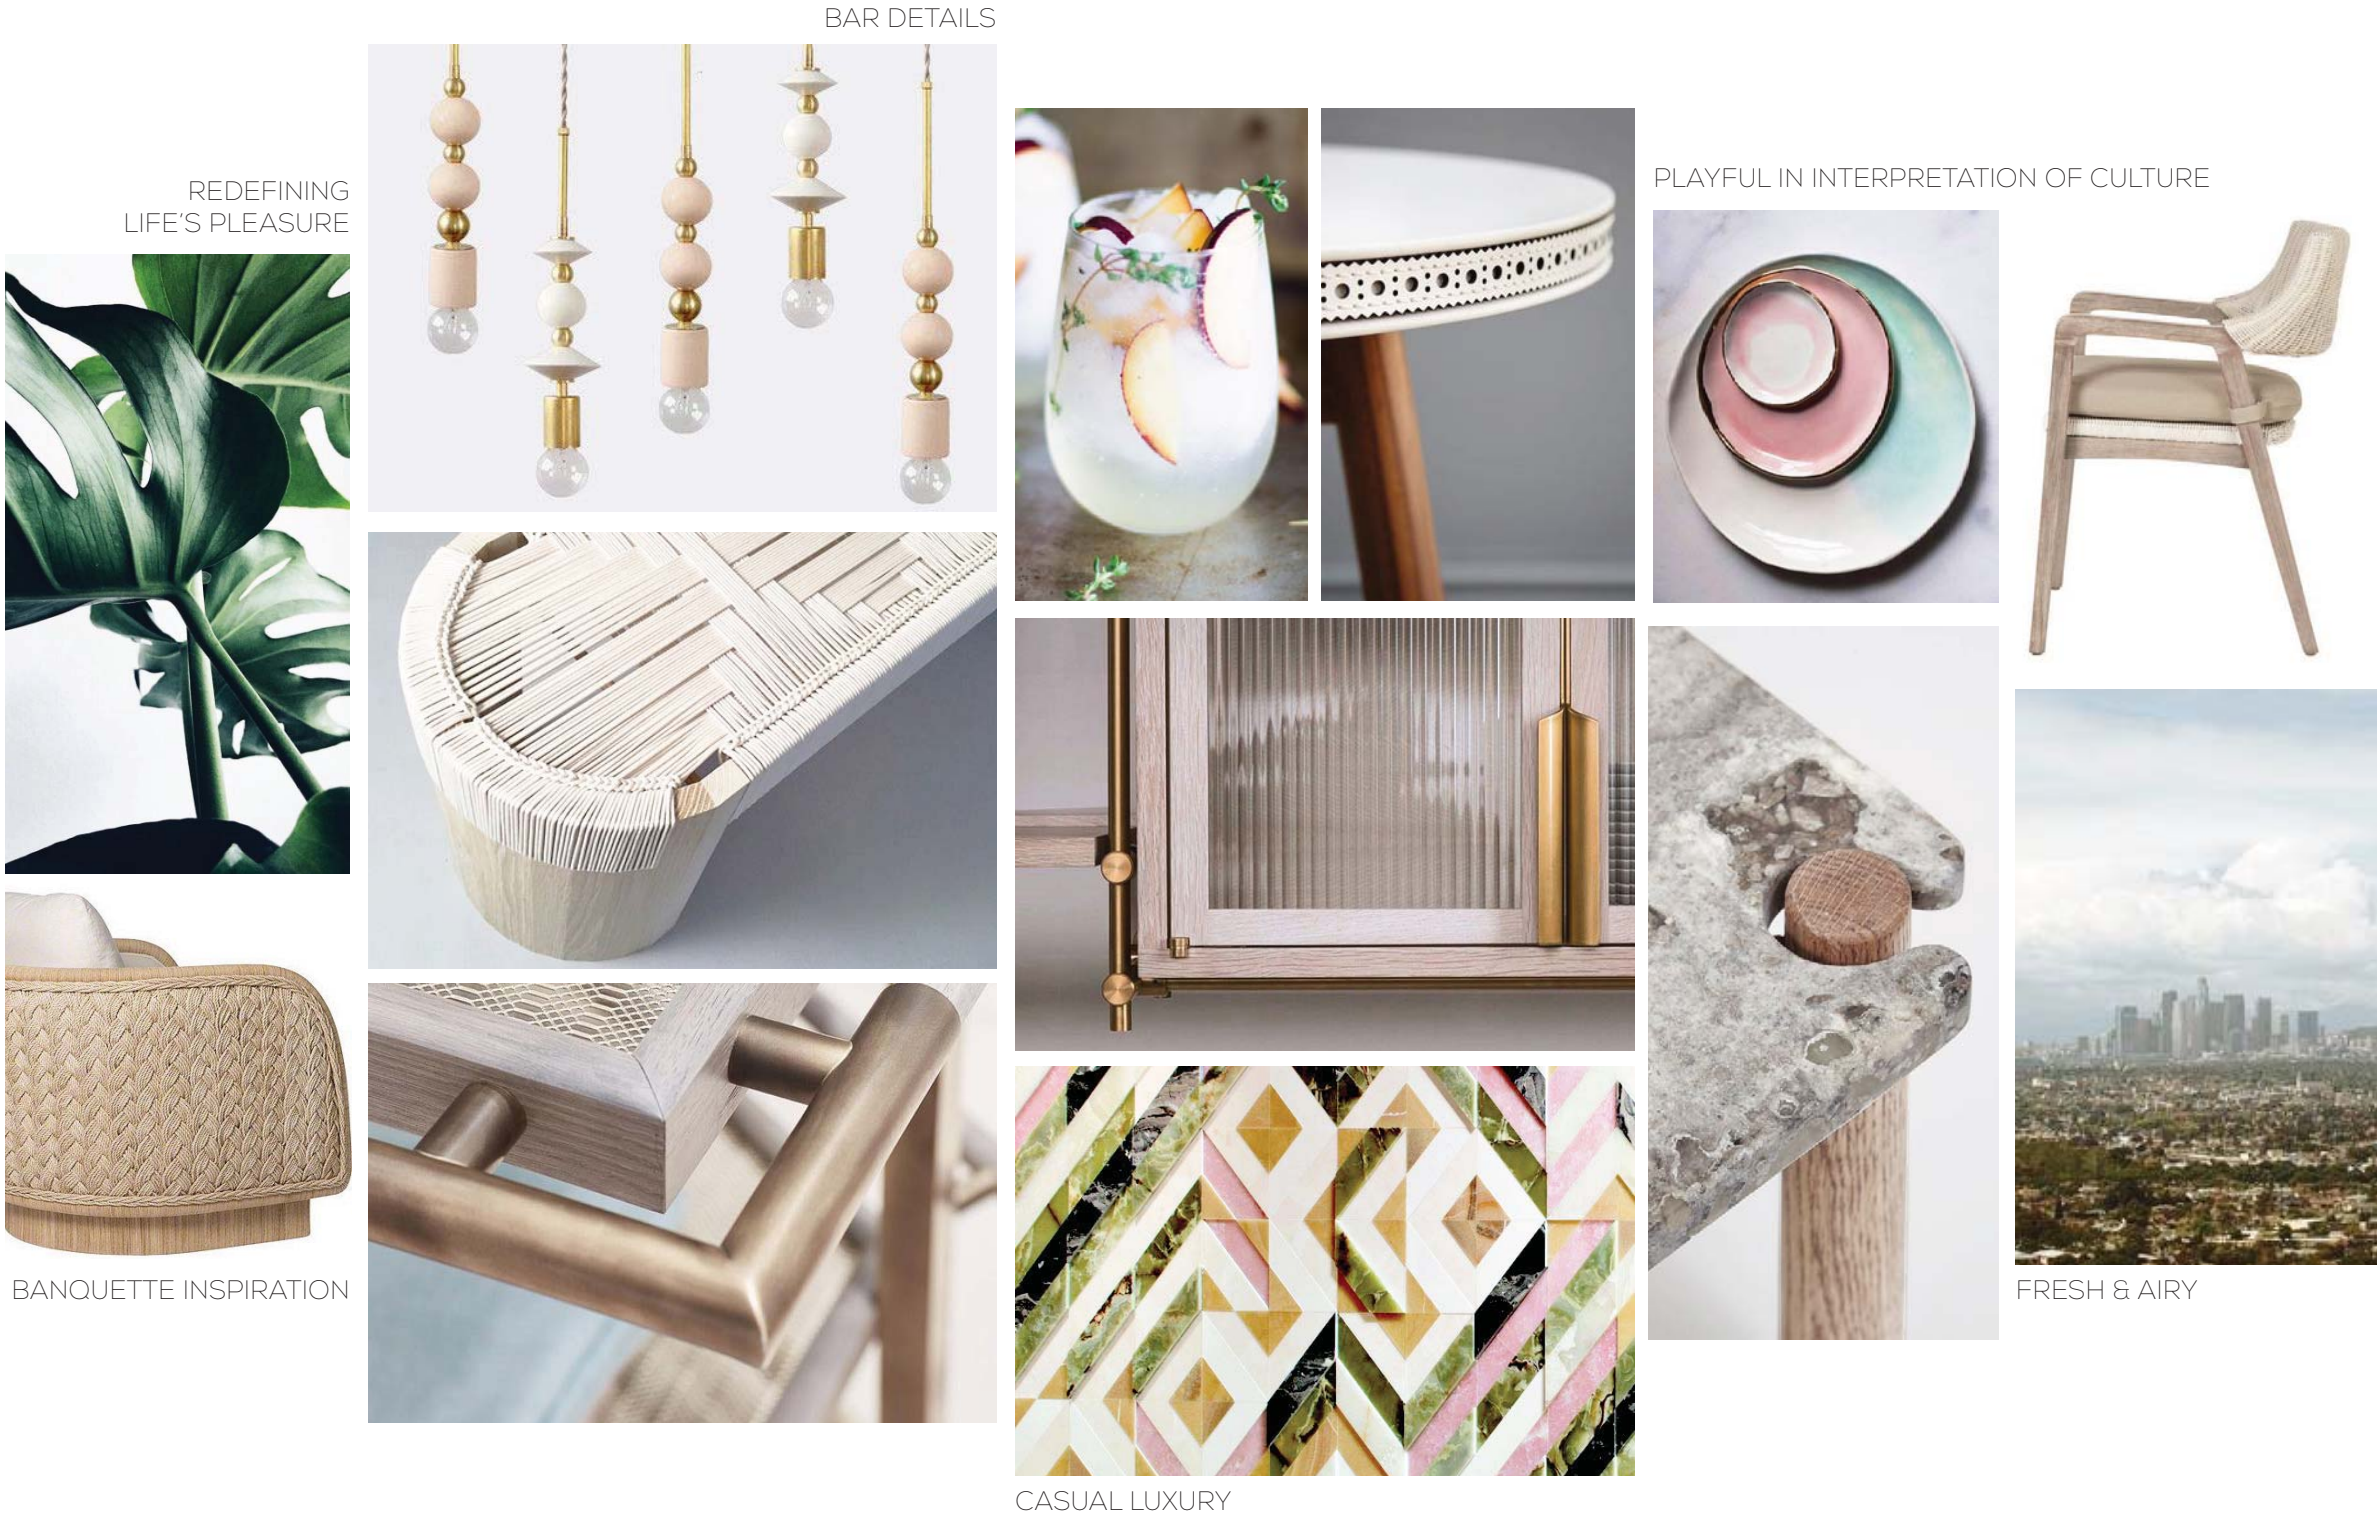





COURTYARD DINING & BAR FINISHES PALETTE





COURTYARD DINING & BAR ELEVATIONS

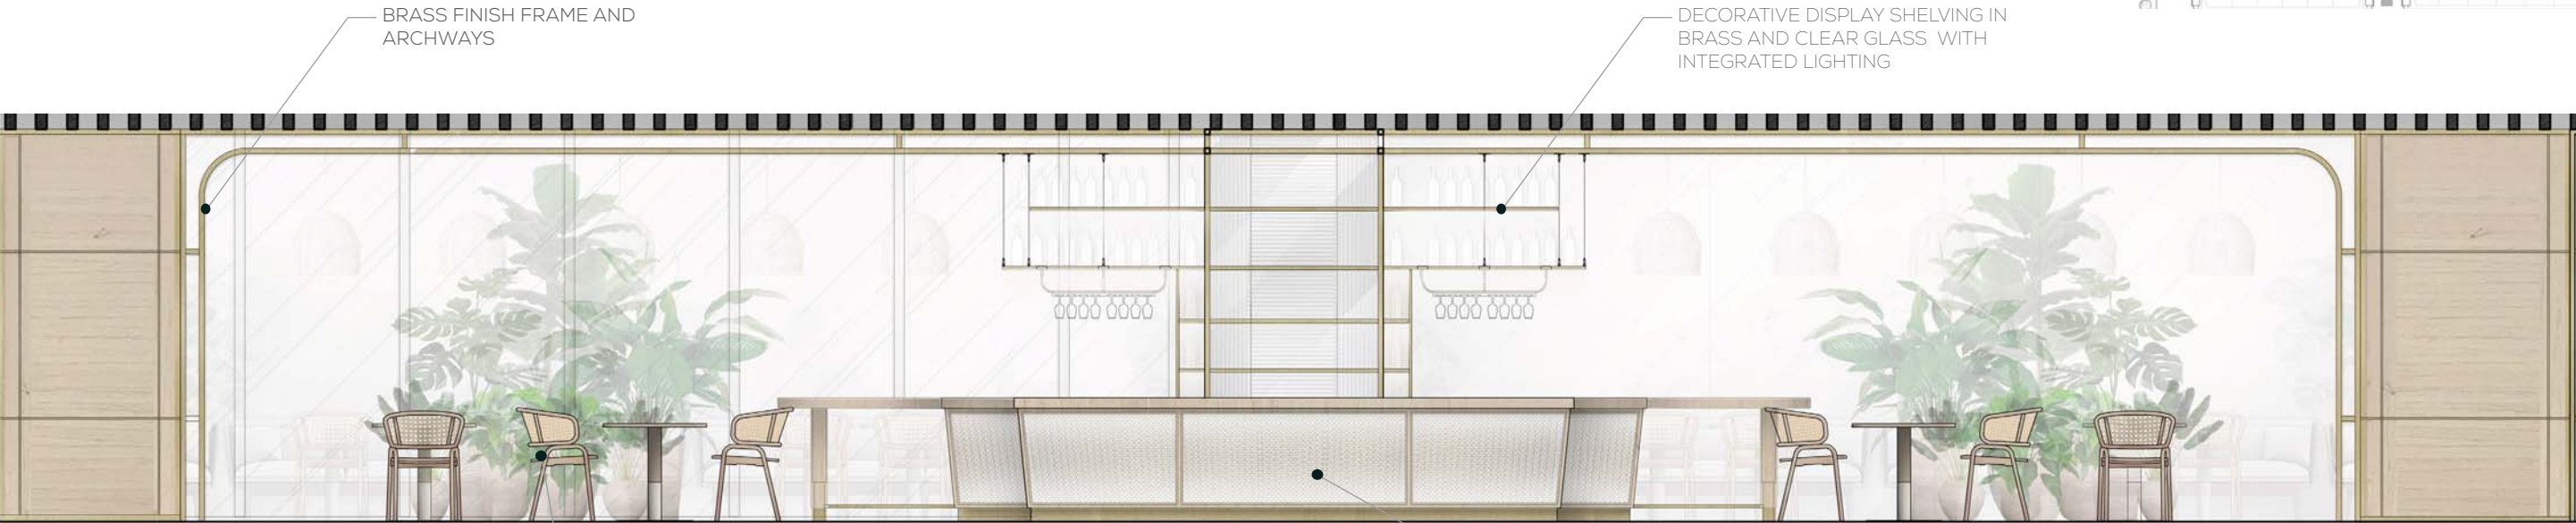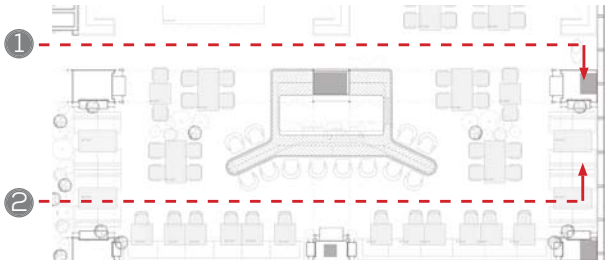


1

BRASS FINISH FRAME AND ARCHWAYS

DECORATIVE DISPLAY SHELVING IN BRASS AND CLEAR GLASS WITH INTEGRATED LIGHTING

VARIETY OF PLANTERS AND TROPICAL PLANTS

STAINLESS STEEL MESH ON BAR FRONT WITH BRASS METAL DETAILS

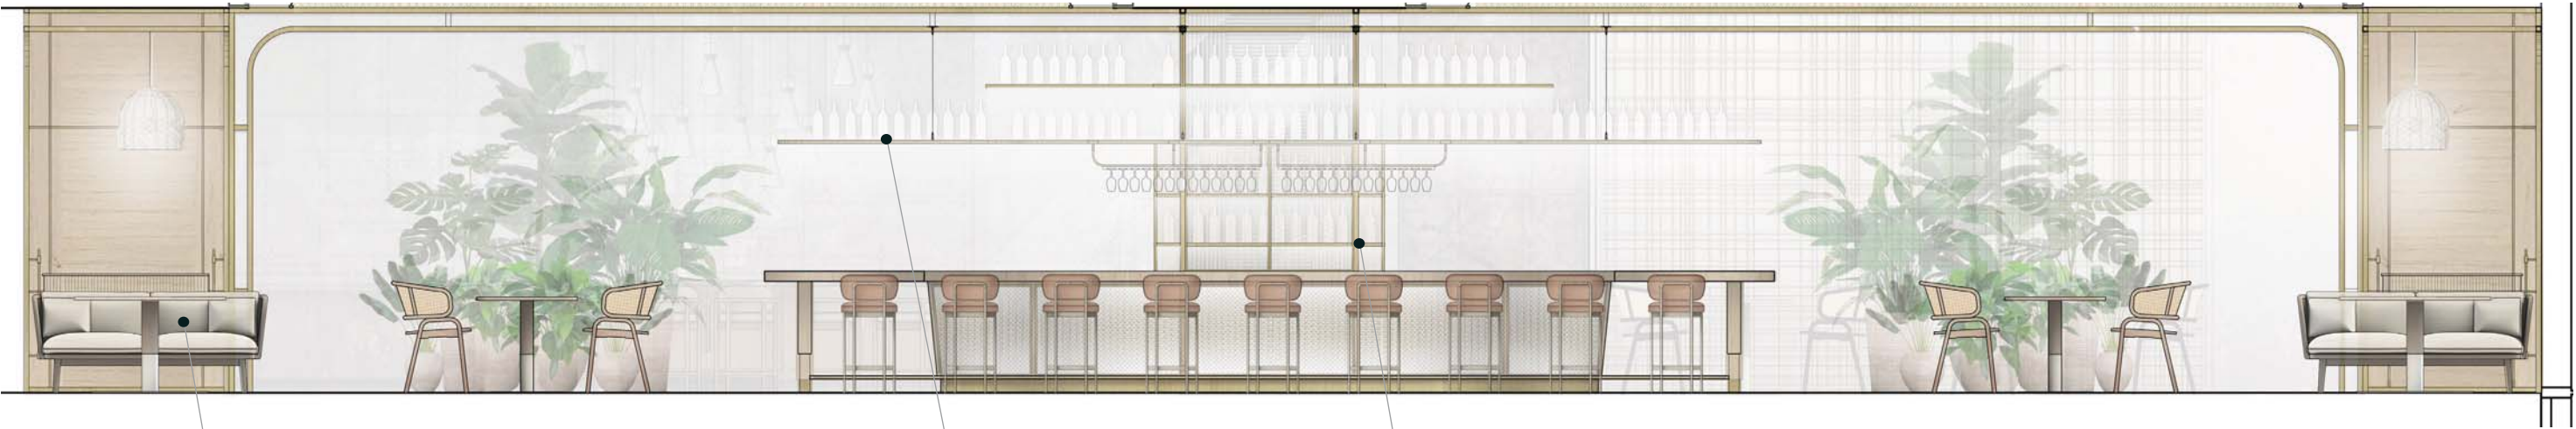

2

BANQUETTE SEATING ALONG PERI METER

DECORATIVE DISPLAY SHELVING IN BRASS AND CLEAR GLASS WITH INTEGRATED LIGHTING

ENCASED BACK BACK. DOORS IN STAINLESS STEEL MESH WITH BRASS METAL FRAMES






COURTYARD DINING & BAR ELEVATIONS





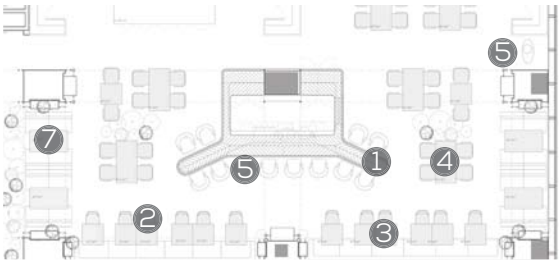

1 BAR ACCESSORIES  
Crystal Decanters



3 DINING TABLE - PERIMETER



3 PENDANT LIGHTS



4 DINING TABLE



2 DINING CHAIR



6 ALEXANDER DA CUNHA  
Macrame 1, 2017



7 DINING TABLE & BANQUETTE ENSAMBLE



5 BAR STOOL







THE RESTROOMS FUSION



ARTFUL DETAILS



MIXTURE OF ROUGH TEXTURES AND CLEAN DETAILS



SENSUAL & MOODY






THE RESTROOMS FINISHES PALETTE





THE RESTROOMS ELEVATIONS

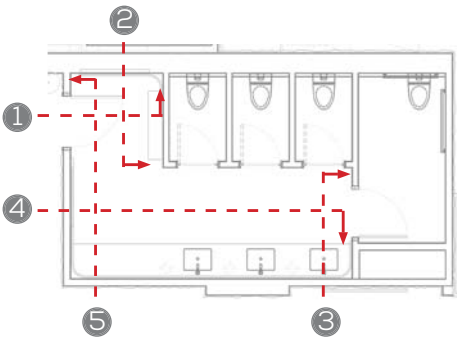

1



2

METAL MESH  
SCREENS WITH  
BACKLIGHTING

METAL SHELF  
AND DECORATIVE  
DISPLAY

STONE WALL  
FINISH



3

METAL DOOR AND  
CUSTOM METAL  
HARDWARE



4

METAL MESH SCREENS WITH BACKLIGHTING

CUSTOM SCONCE LIGHTING



5




FULL LENGTH MIRROR

WOOD VANITY FRONT WITH MARBLE VANITY TOP





THE RESTROOMS ELEVATIONS

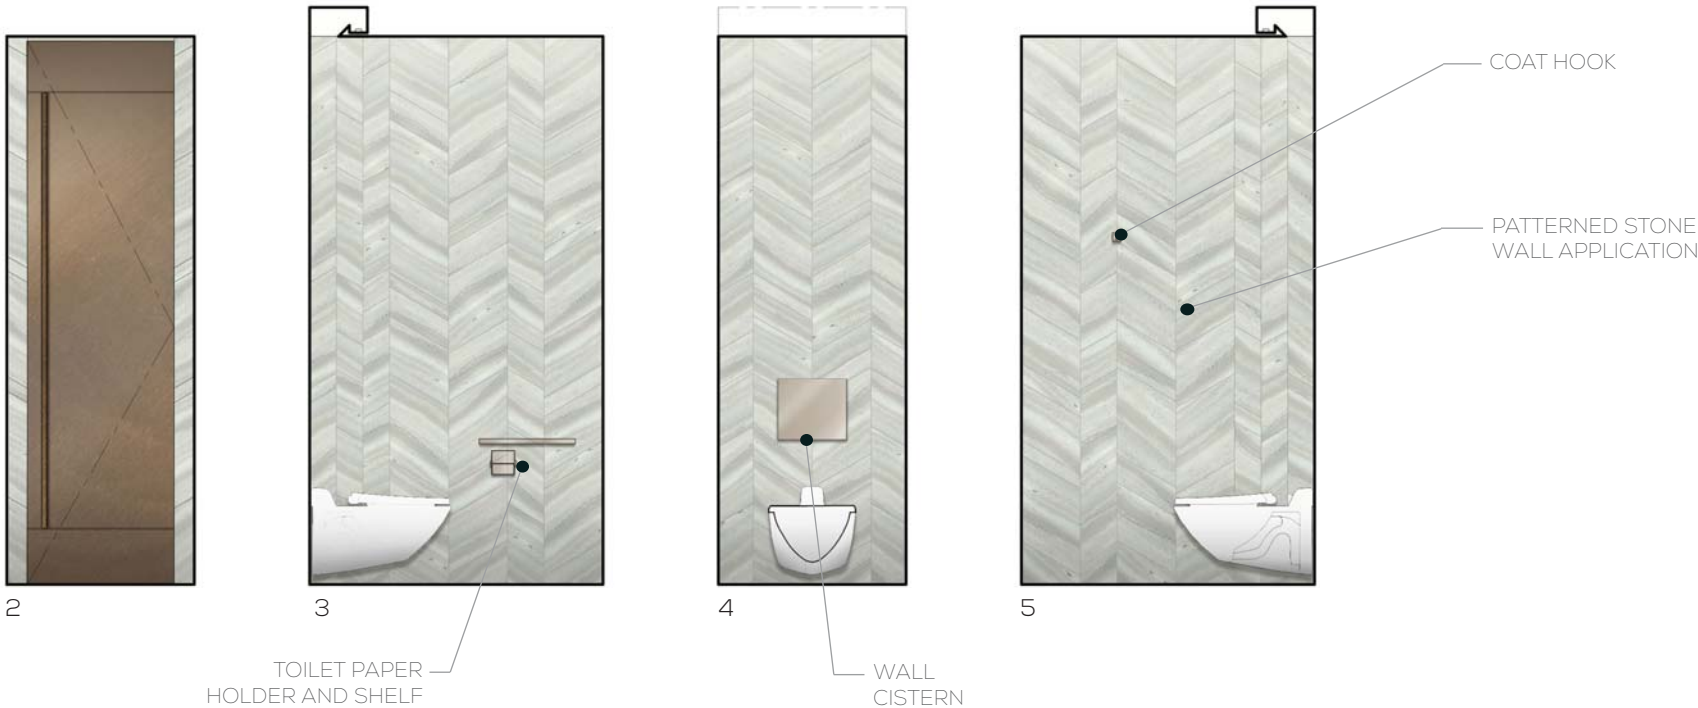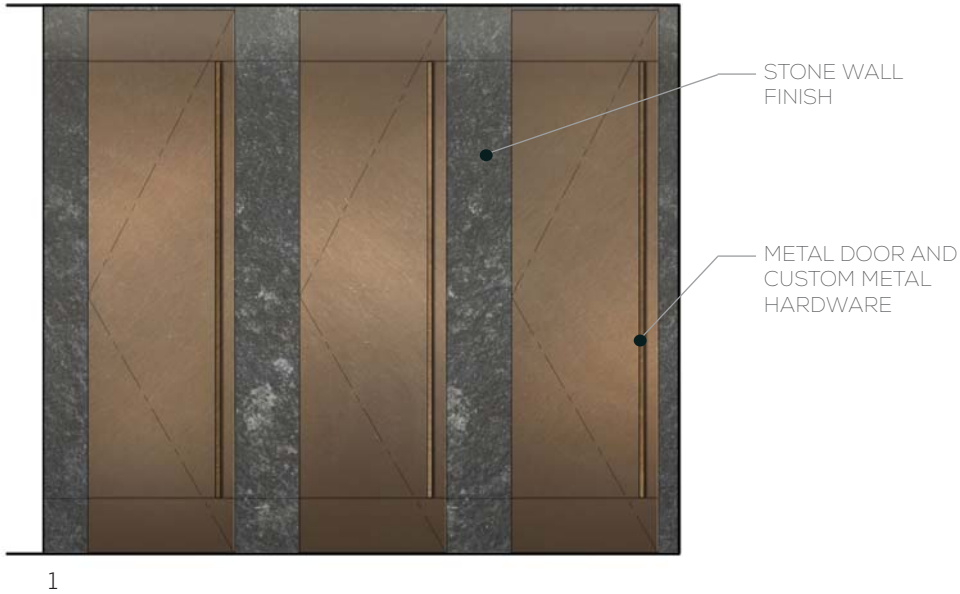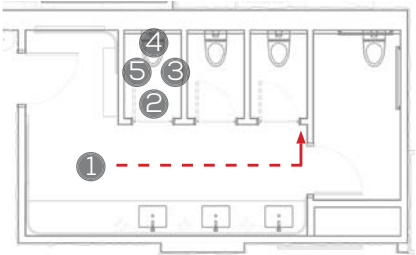



THE RESTROOMS FIXTURE & ACCESSORY COLLECTION



SOAP DISPENSER  
Kohler - Purist  
Brushed Bronze



BASIN FAUCET  
Kohler - Purist  
Brushed Bronze



TOILET PAPER HOLDER  
Kohler - Purist  
Brushed Bronze



WALL CISTERN  
Astra Walker  
Brushed Bronze



GRAB BARS  
Kohler - Purist  
Brushed Bronze



COAT HOOK  
Kohler - Purist  
Brushed Bronze



ACCESSORY COLLECTION  
Paradigm Trends



MARBLE DECORATIVE VASES  
Patricia Urquila




TERRA COTTA DECORATIVE VASES  
Lorena Dahler





THE JOURNEY KITCHEN & PRIVATE DINING - ALIVE TRADITION

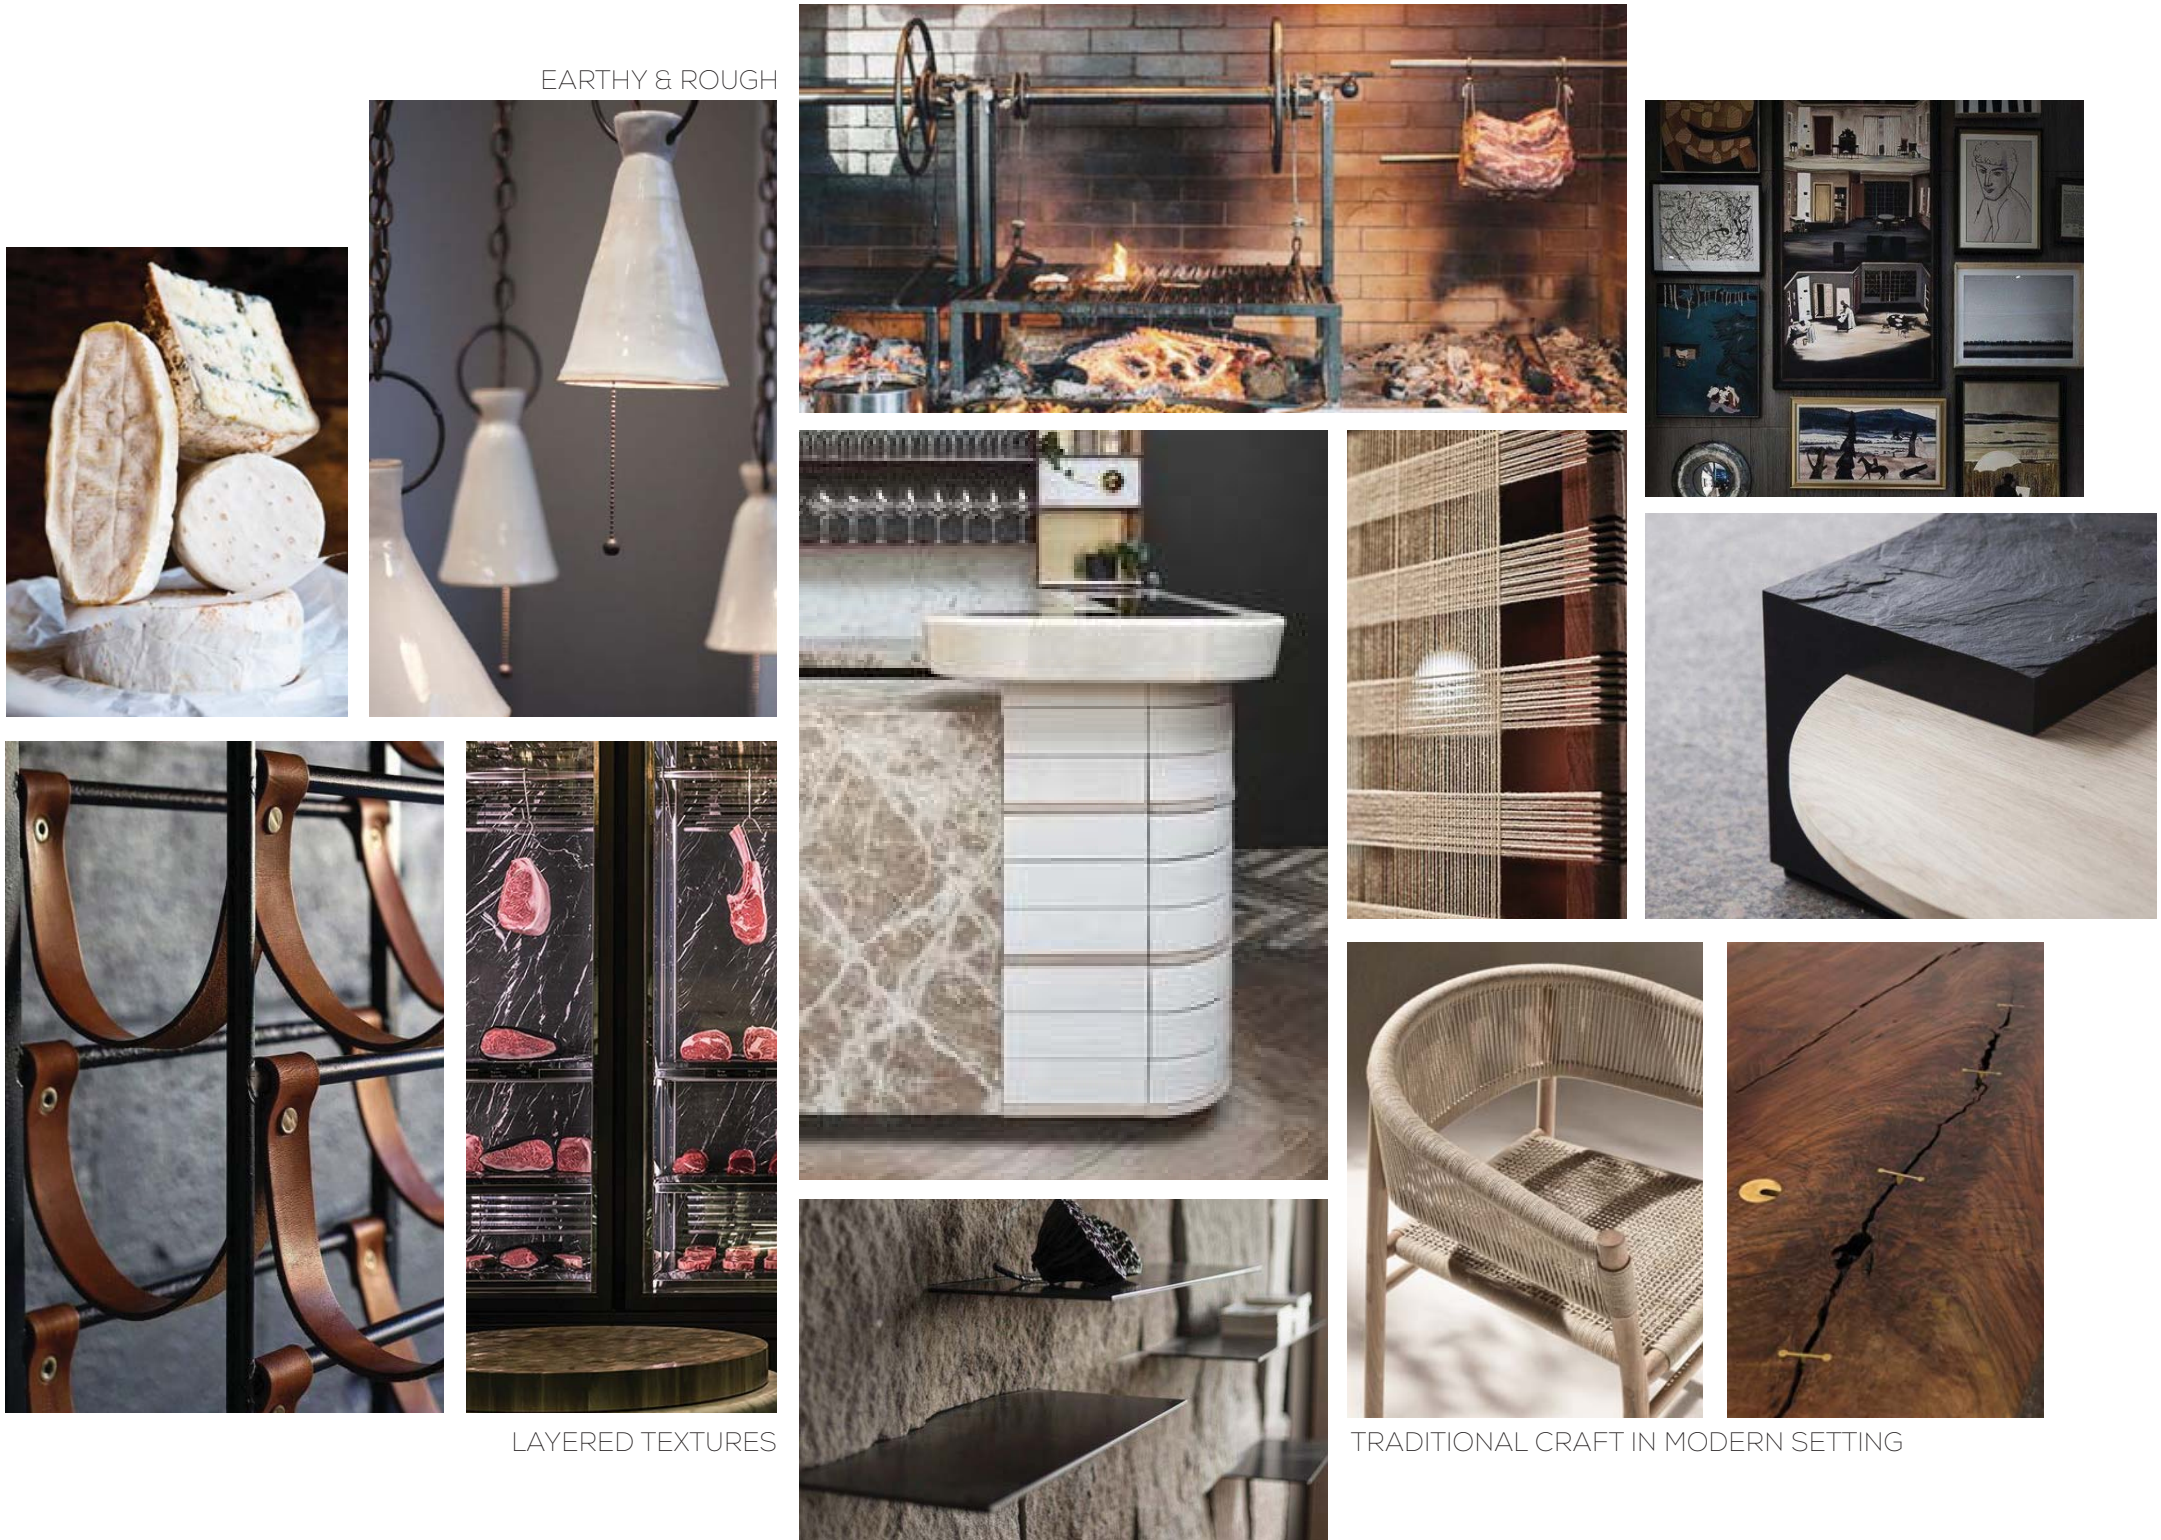





KITCHEN & PRIVATE DINING FINISHES PALETTE








KITCHEN DINING ELEVATIONS

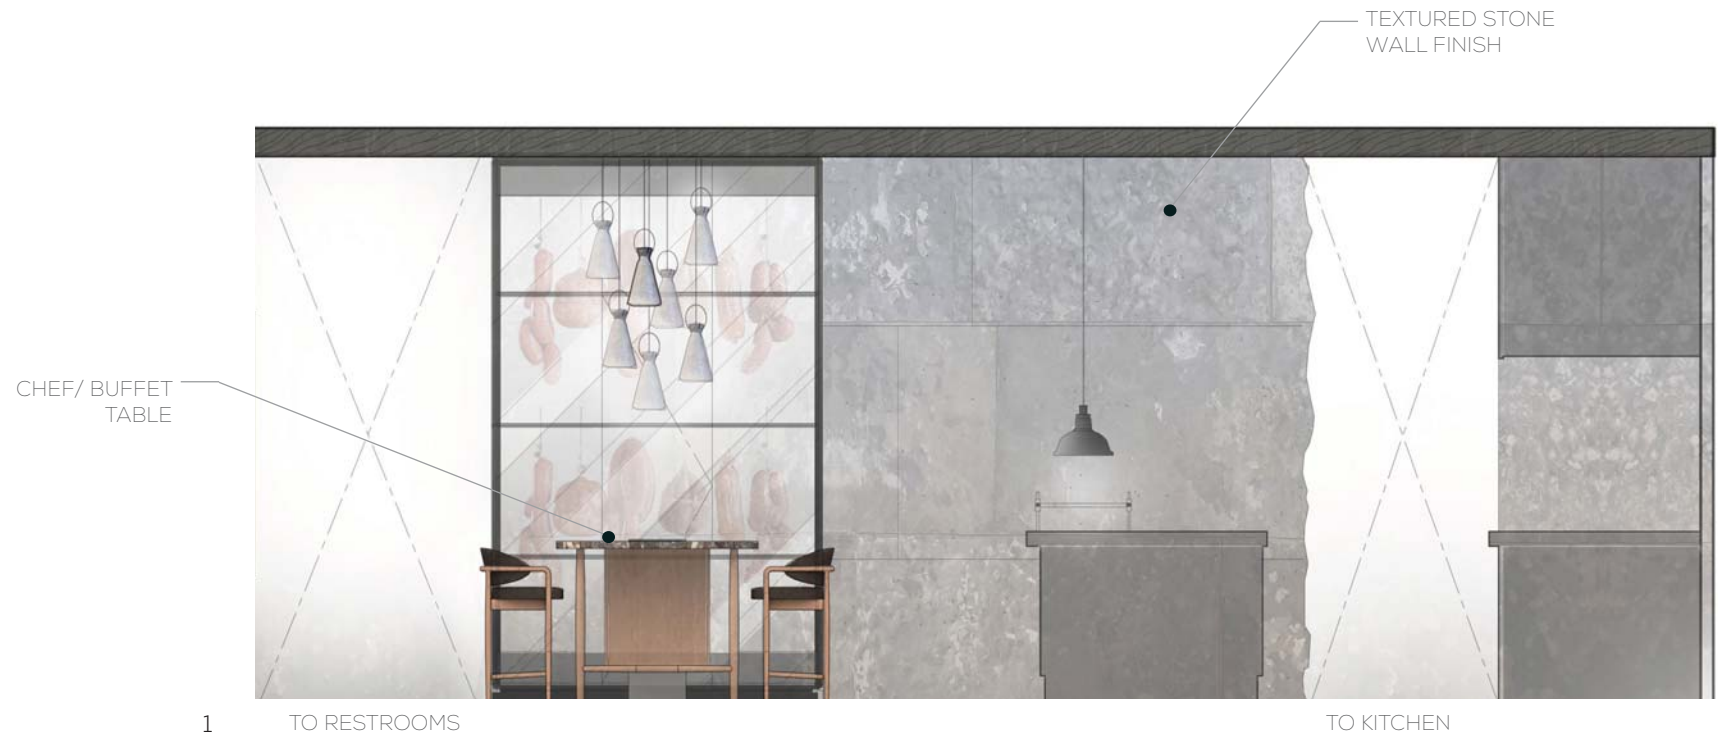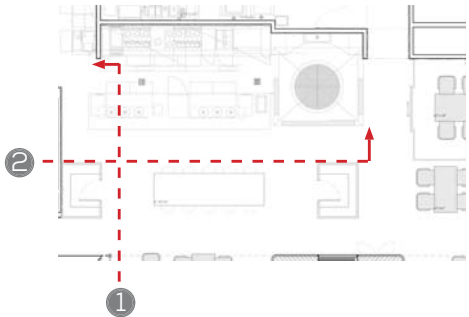




KITCHEN DINING ELEVATIONS

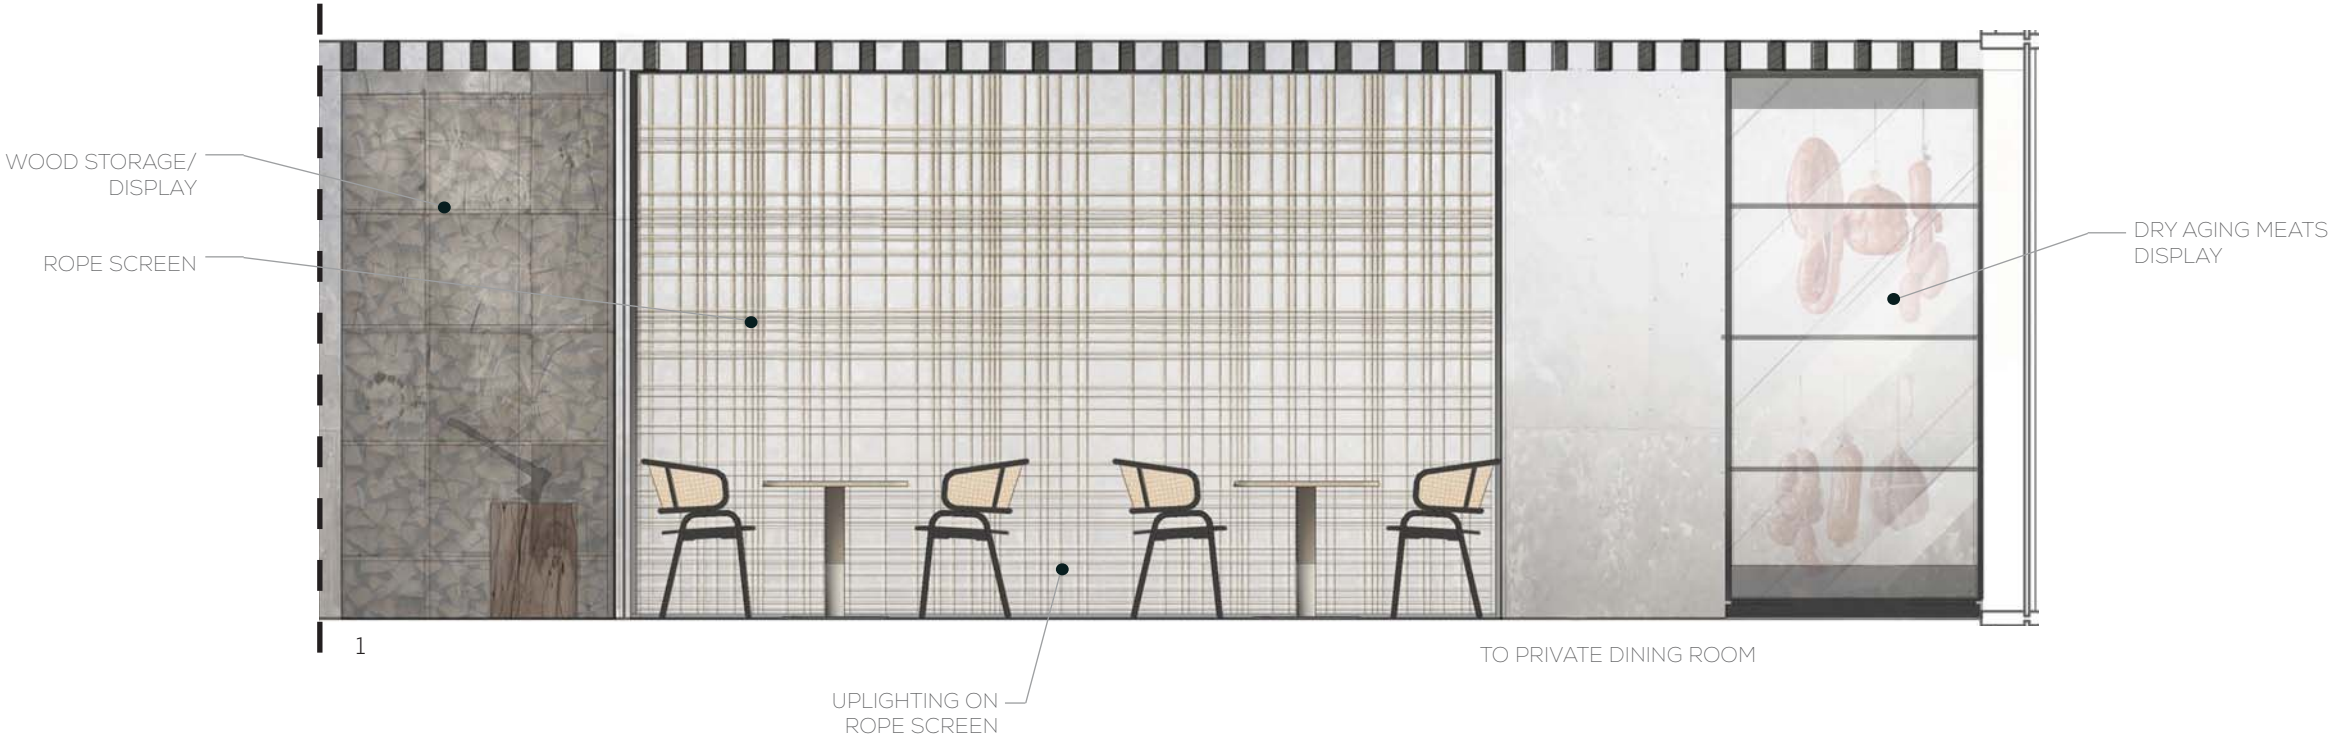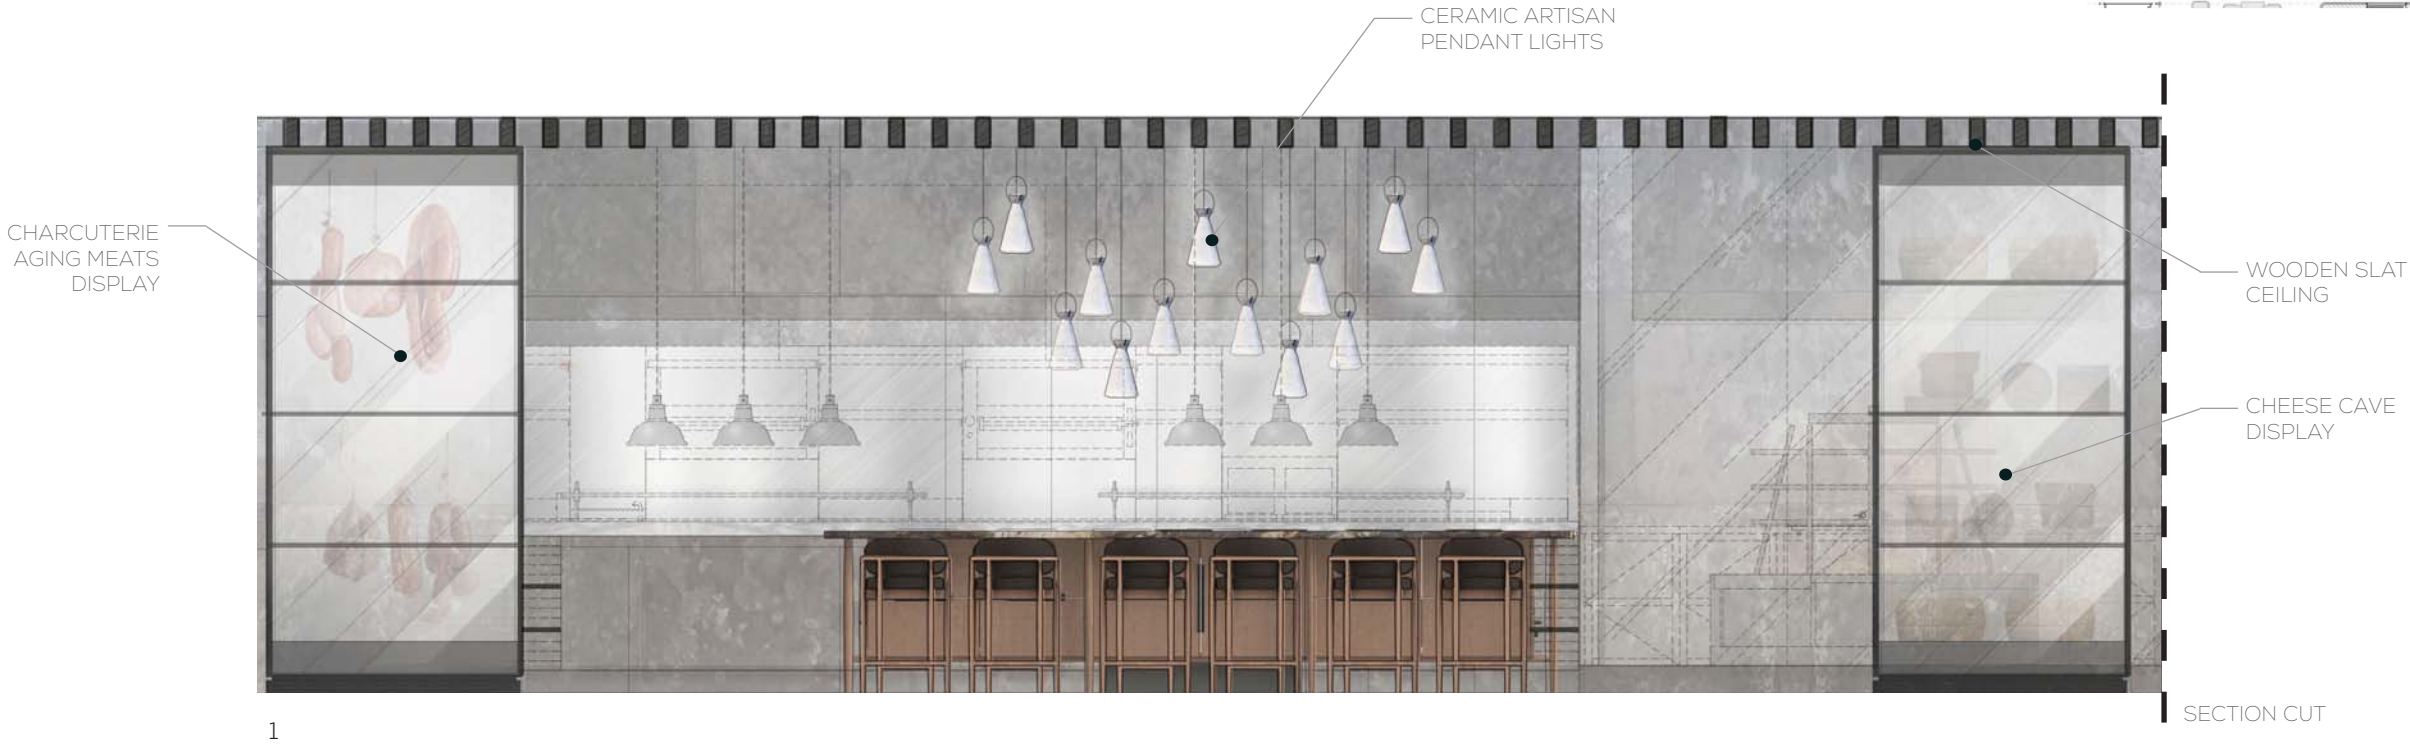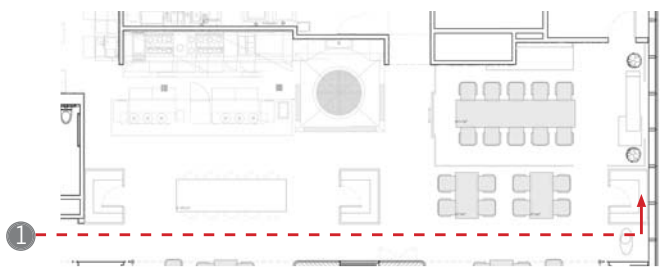



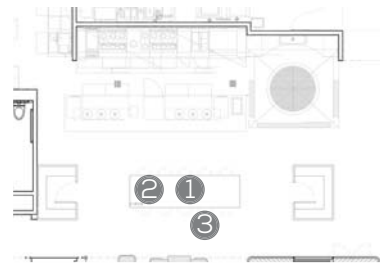

1 ARTISAN CERAMIC PENDANTS



2 CHEF'S/ BUFFET TABLE - ENSEMBLE WITH BAR STOOL



3 BAR STOOL



2 CHEF'S/ BUFFET TABLE - BACKSIDE

WARMING DRAWERS TO BE ACCESSIBLE TO CHEF







KITCHEN & PRIVATE DINING ELEVATIONS



1

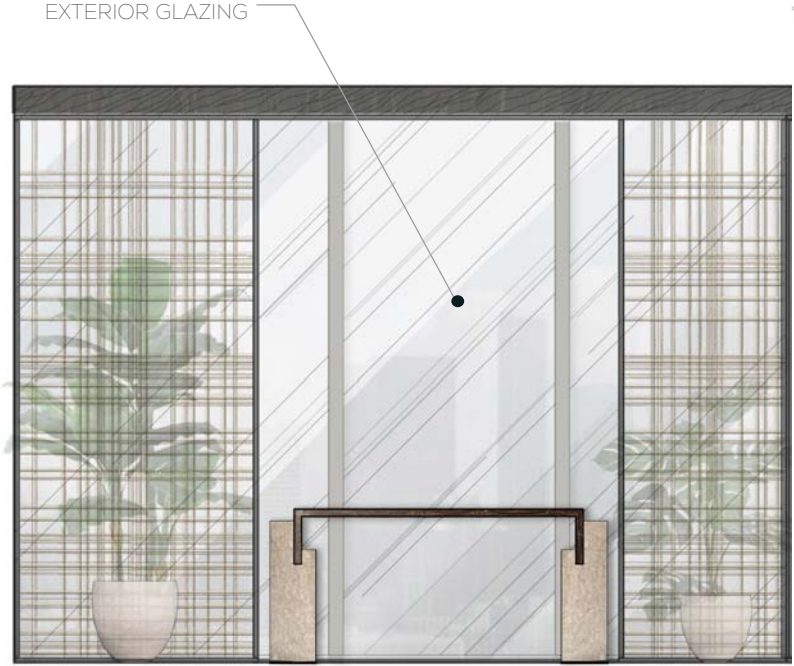

2

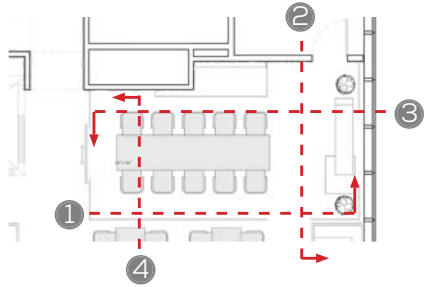

3

TO COURTYARD  
DINING AREA




4

ROPE SCREEN  
SURROUNDING  
PRIVATE DINING





PRIVATE DINING FF&E COLLECTION

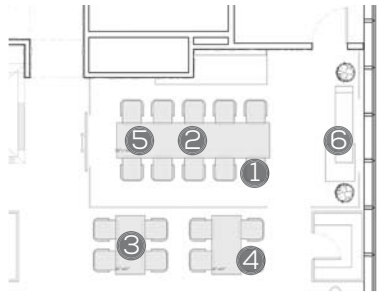

1 PDR CHAIR



2 PDR LIGHT FIXTURE



3 DINING TABLE



4 DINING CHAIR



5 PDR TABLE




6 PDR CONSOLE









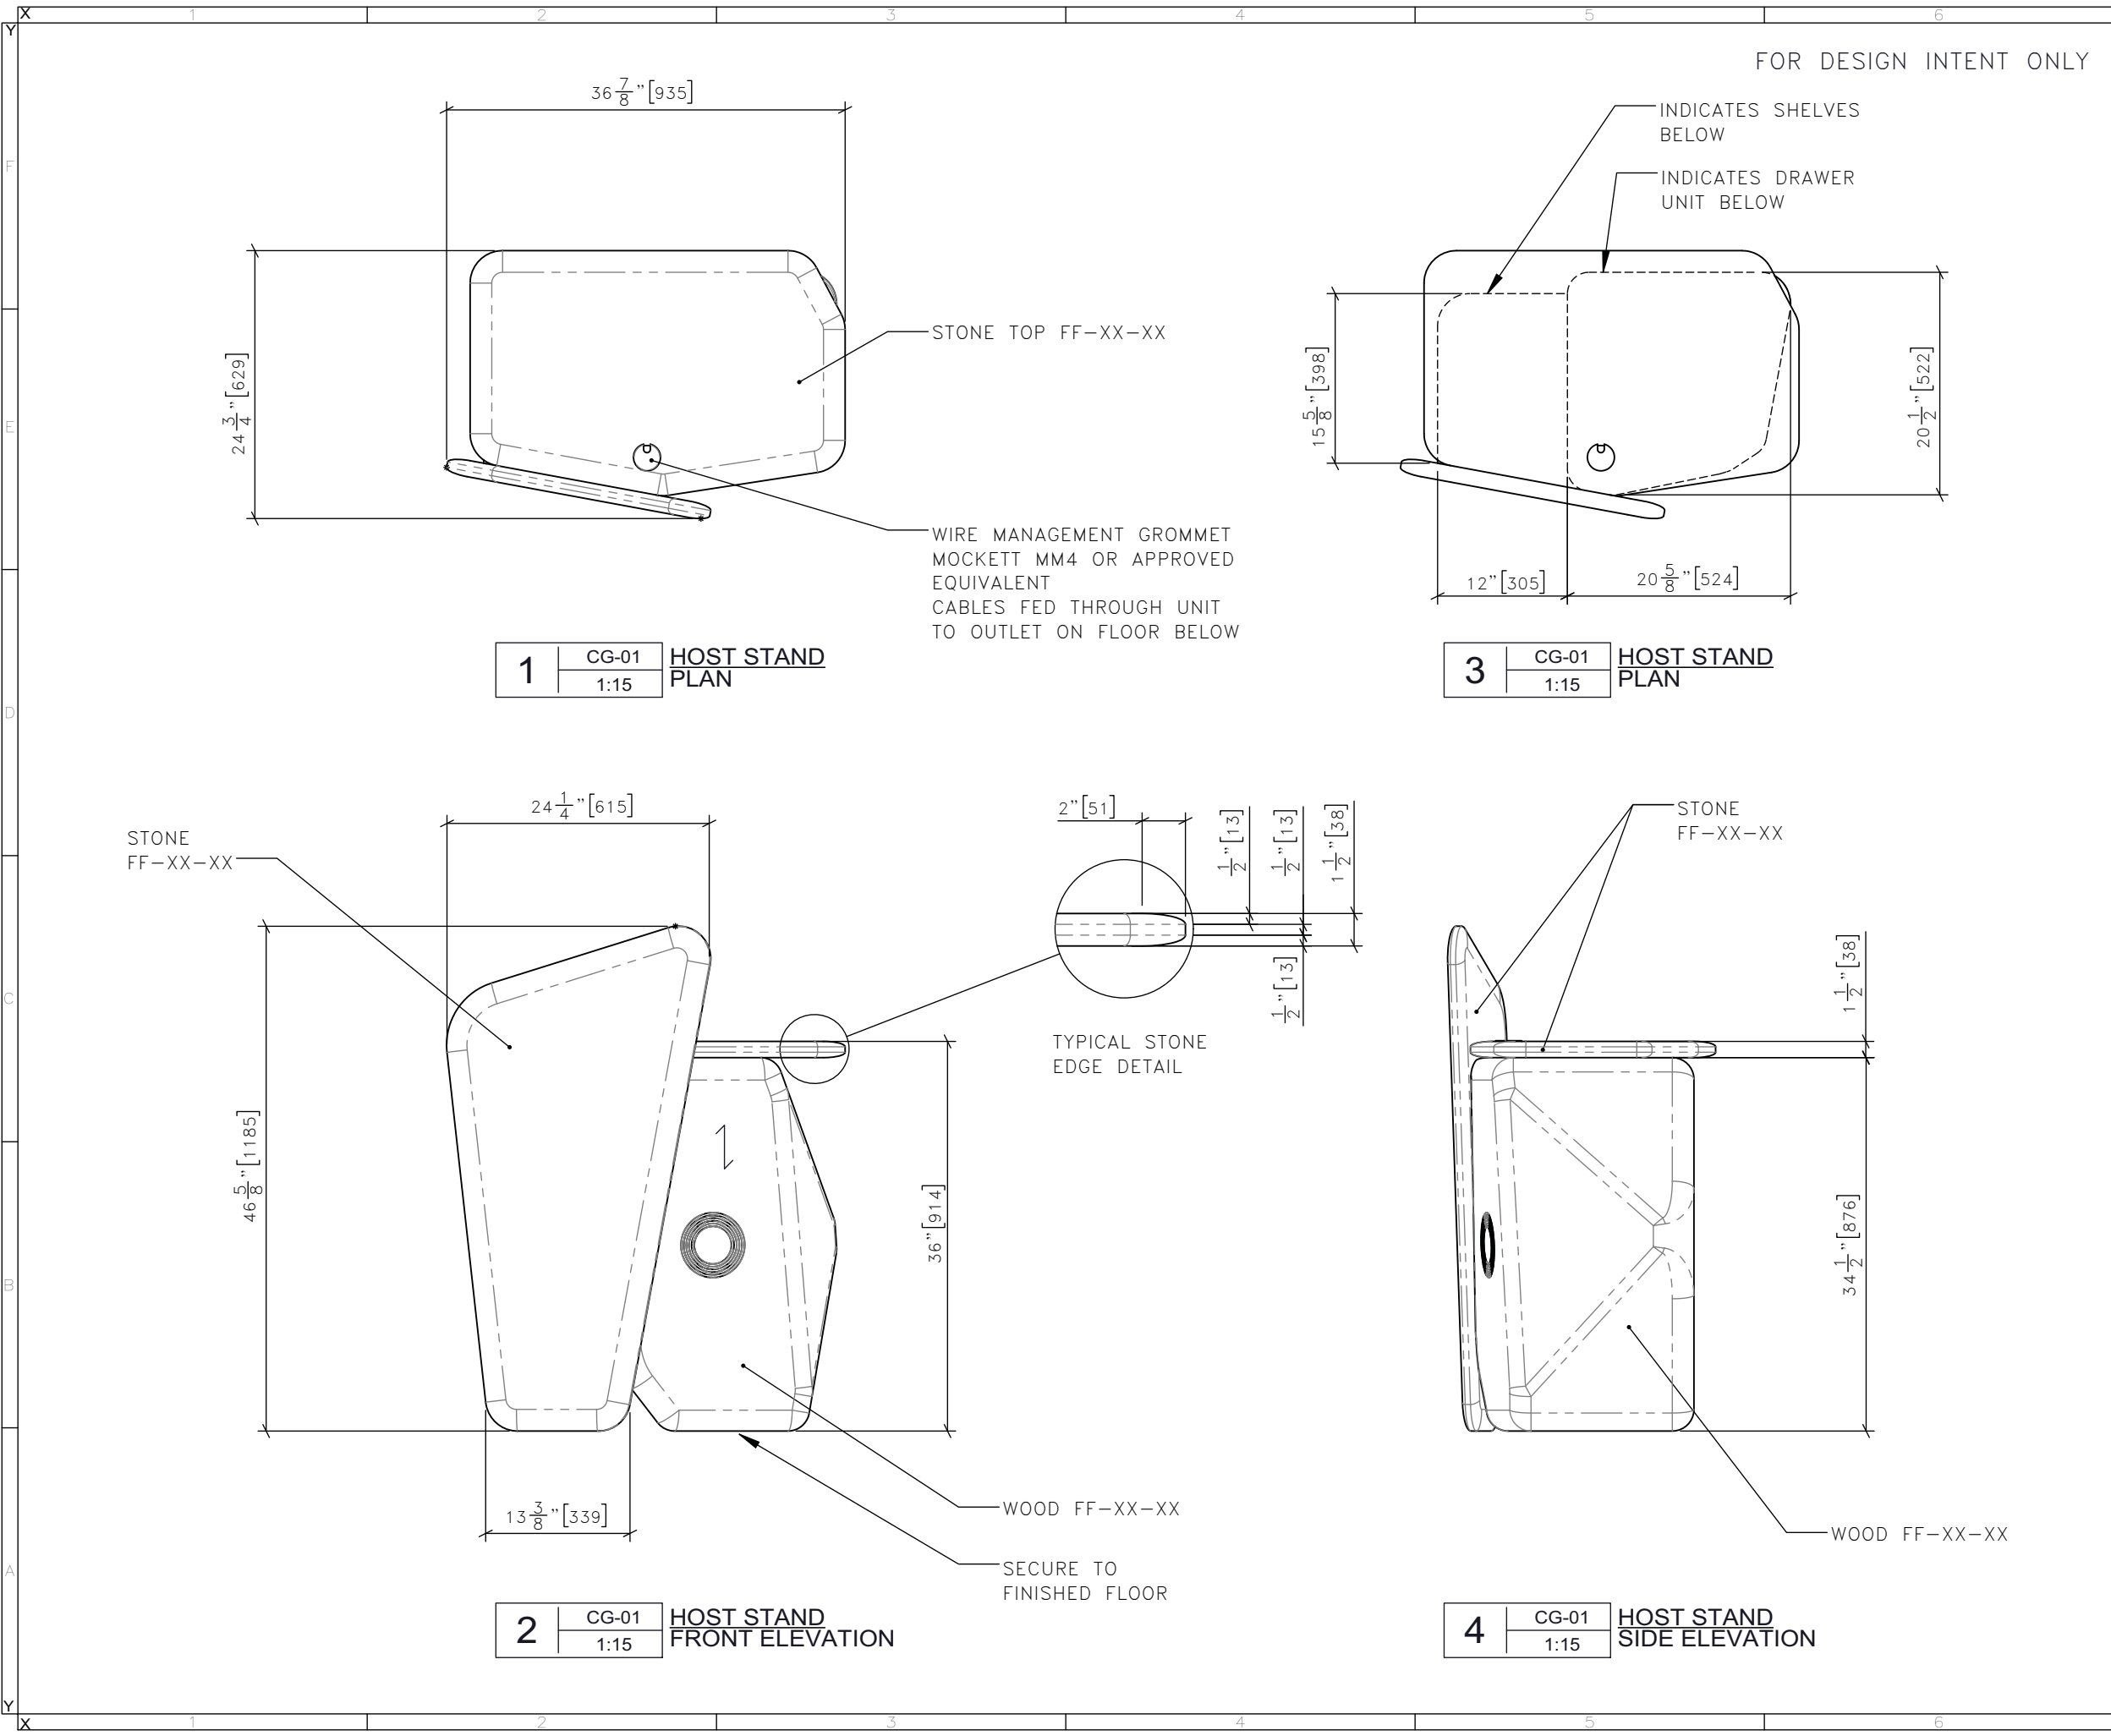

DRAWING ARE NOT TO BE SCALED. CONTRACTOR MUST CHECK AND VERIFY ALL JOB DIMENSIONS, DRAWINGS, DETAILS AND SPECIFICATIONS; AND REPORT ANY DISCREPANCIES TO DESIGNER BEFORE PROCEEDING WITH WORK.


REV	ISSUED FOR	DATE

STUDIO  
MUNGE


25 WINGOLD AVENUE  
TORONTO, ONTARIO  
M6B 1P8 CANADA  
416.588.1668  
STUDIOMUNGE.COM

SCALE AS NOTED	DATE 9/28/17
DRAWN BY EH	CHECKED BY
PROJECT NAME  PARK HYATT L.A. RESTAURANT	
DRAWING TITLE  CG-01 HOST STAND	
PROJECT NUMBER 16137	
DRAWING NUMBER 1 / 3	




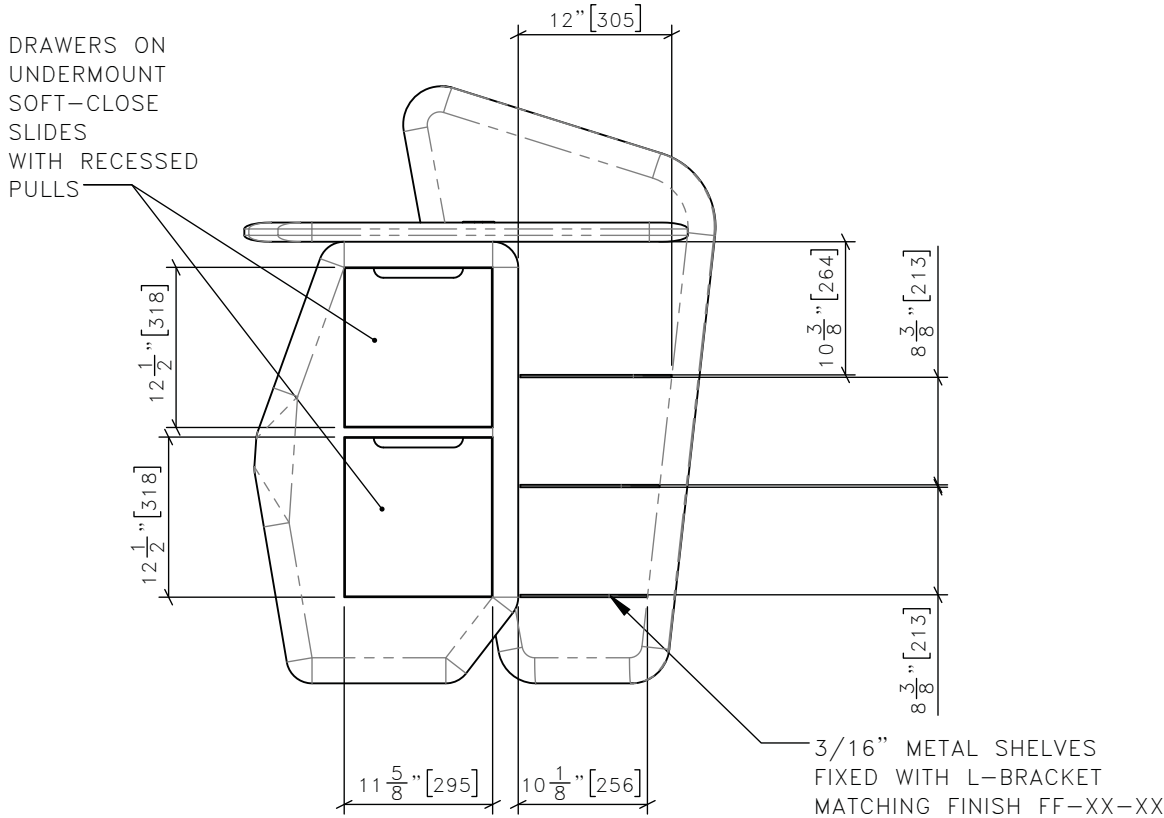


5 CG-01 1:15 HOST STAND  
BACK ELEVATION

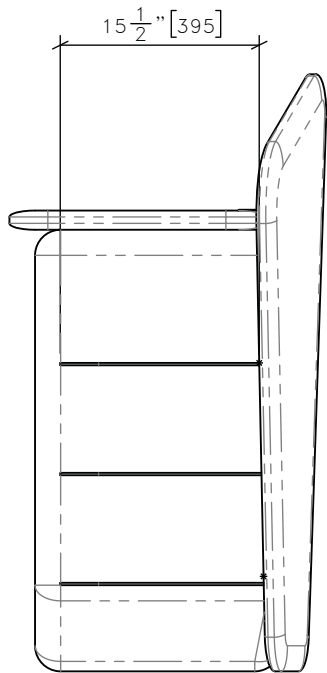

7 CG-01 1:15 HOST STAND  
SIDE ELEVATION

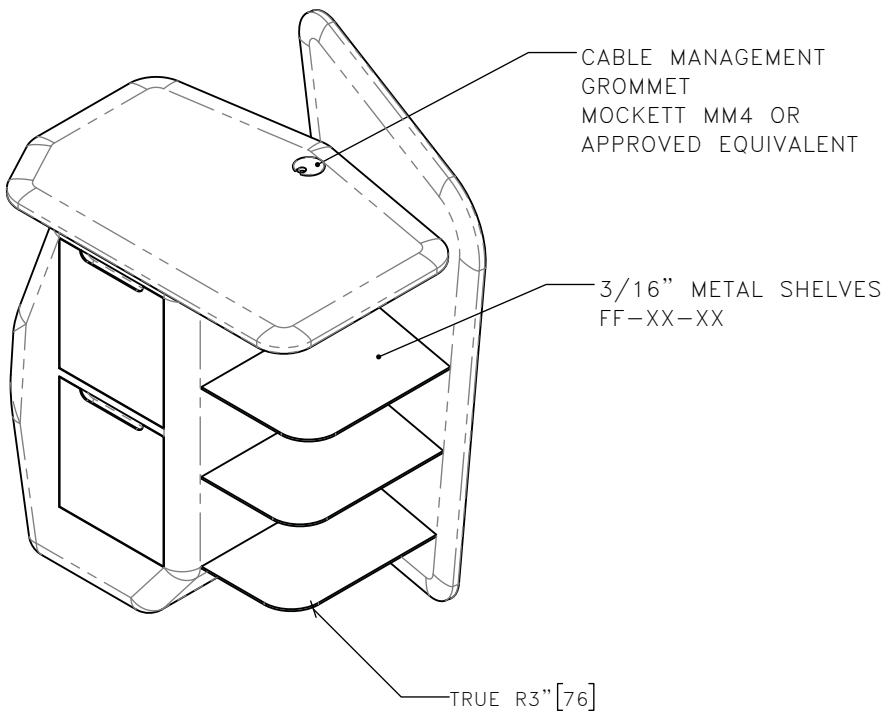

6 CG-01 1:15 HOST STAND  
ISOMETRIC

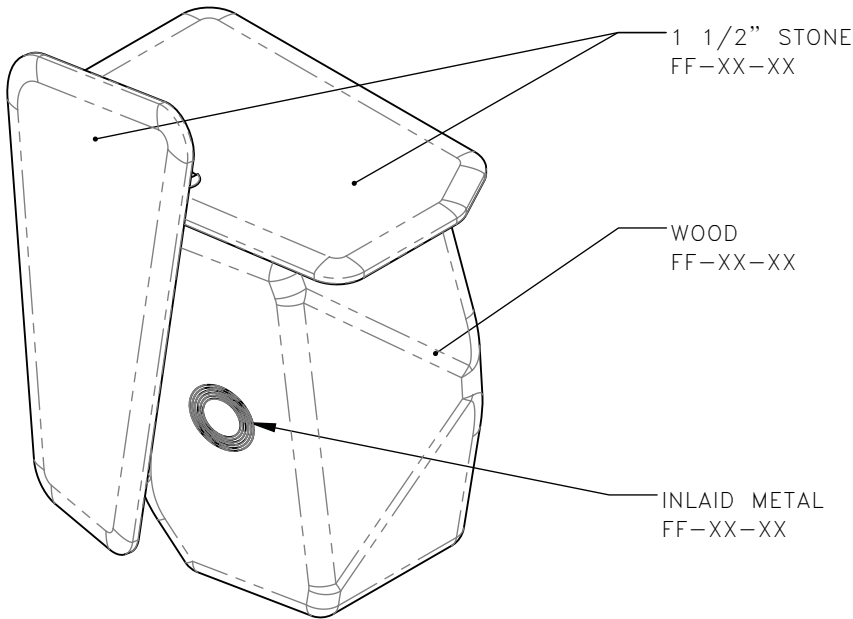

8 CG-01 1:15 HOST STAND  
ISOMETRIC

FOR DESIGN INTENT ONLY

DRAWING ARE NOT TO BE SCALED. CONTRACTOR MUST CHECK AND VERIFY ALL JOB DIMENSIONS, DRAWINGS, DETAILS AND SPECIFICATIONS; AND REPORT ANY DISCREPANCIES TO DESIGNER BEFORE PROCEEDING WITH WORK.

REV	ISSUED FOR	DATE

STUDIO  
MUNGE

25 WINGOLD AVENUE  
TORONTO, ONTARIO  
M6B 1P8 CANADA  
416.588.1668  
STUDIOMUNGE.COM

SCALE AS NOTED	DATE 9/28/17
DRAWN BY EH	CHECKED BY
PROJECT NAME	
PARK HYATT L.A. RESTAURANT	
DRAWING TITLE	
CG-01 HOST STAND	
PROJECT NUMBER 16137	
DRAWING NUMBER 2 / 3	



FOR DESIGN INTENT ONLY

DRAWING ARE NOT TO BE SCALED. CONTRACTOR MUST CHECK AND VERIFY ALL JOB DIMENSIONS, DRAWINGS, DETAILS AND SPECIFICATIONS; AND REPORT ANY DISCREPANCIES TO DESIGNER BEFORE PROCEEDING WITH WORK.

REV	ISSUED FOR	DATE

STUDIO  
MUNGE

25 WINGOLD AVENUE  
TORONTO, ONTARIO  
M6B 1P8 CANADA  
416.588.1668  
STUDIOMUNGE.COM

SCALE AS NOTED	DATE 9/28/17
DRAWN BY EH	CHECKED BY
PROJECT NAME  PARK HYATT L.A. RESTAURANT	
DRAWING TITLE  CG-01 HOST STAND	
PROJECT NUMBER 16137	
DRAWING NUMBER 3 / 3	







GRIND ALL WELDS  
FLUSH AND SEAMLESS

EASE AND POLISH  
ALL STONE EDGES

[illegible]

STUDIO  
MUNGE

25 WINGOLD AVENUE  
TORONTO, ONTARIO  
M6B 1P8 CANADA  
416.588.1668  
STUDIOMUNGE.COM

—SCALE AS NOTED	—DATE 9/21/17
—DRAWN BY EH	—CHECKED BY
—PROJECT NAME  PARK HYATT L.A. RESTAURANT	
—DRAWING TITLE  CG-02 DINING TABLE AT BANQUETTES	
—PROJECT NUMBER 14138	
—DRAWING NUMBER 1 / 2	



STUDIO MUNGE

X  
Y  
A  
B  
C  
D  
E

1

2

3

4

5

6

FOR DESIGN INTENT ONLY

DRAWING ARE NOT TO BE SCALED. CONTRACTOR MUST CHECK AND VERIFY ALL JOB DIMENSIONS, DRAWINGS, DETAILS AND SPECIFICATIONS; AND REPORT ANY DISCREPANCIES TO DESIGNER BEFORE PROCEEDING WITH WORK.

REV

ISSUED FOR

DATE

STUDIO  
MUNGE

25 WINGOLD AVENUE  
TORONTO, ONTARIO  
M6B 1P8 CANADA  
416.588.1668  
STUDIOMUNGE.COM

SCALE  
AS NOTED

DATE  
9/21/17

DRAWN BY  
EH

CHECKED BY

PROJECT NAME

PARK HYATT L.A. RESTAURANT

DRAWING TITLE

CG-02  
DINING TABLE AT BANQUETTES

PROJECT NUMBER  
14138


DRAWING NUMBER  
2 / 2

4

CG-02  
NTS

DINING TABLE  
RENDERING



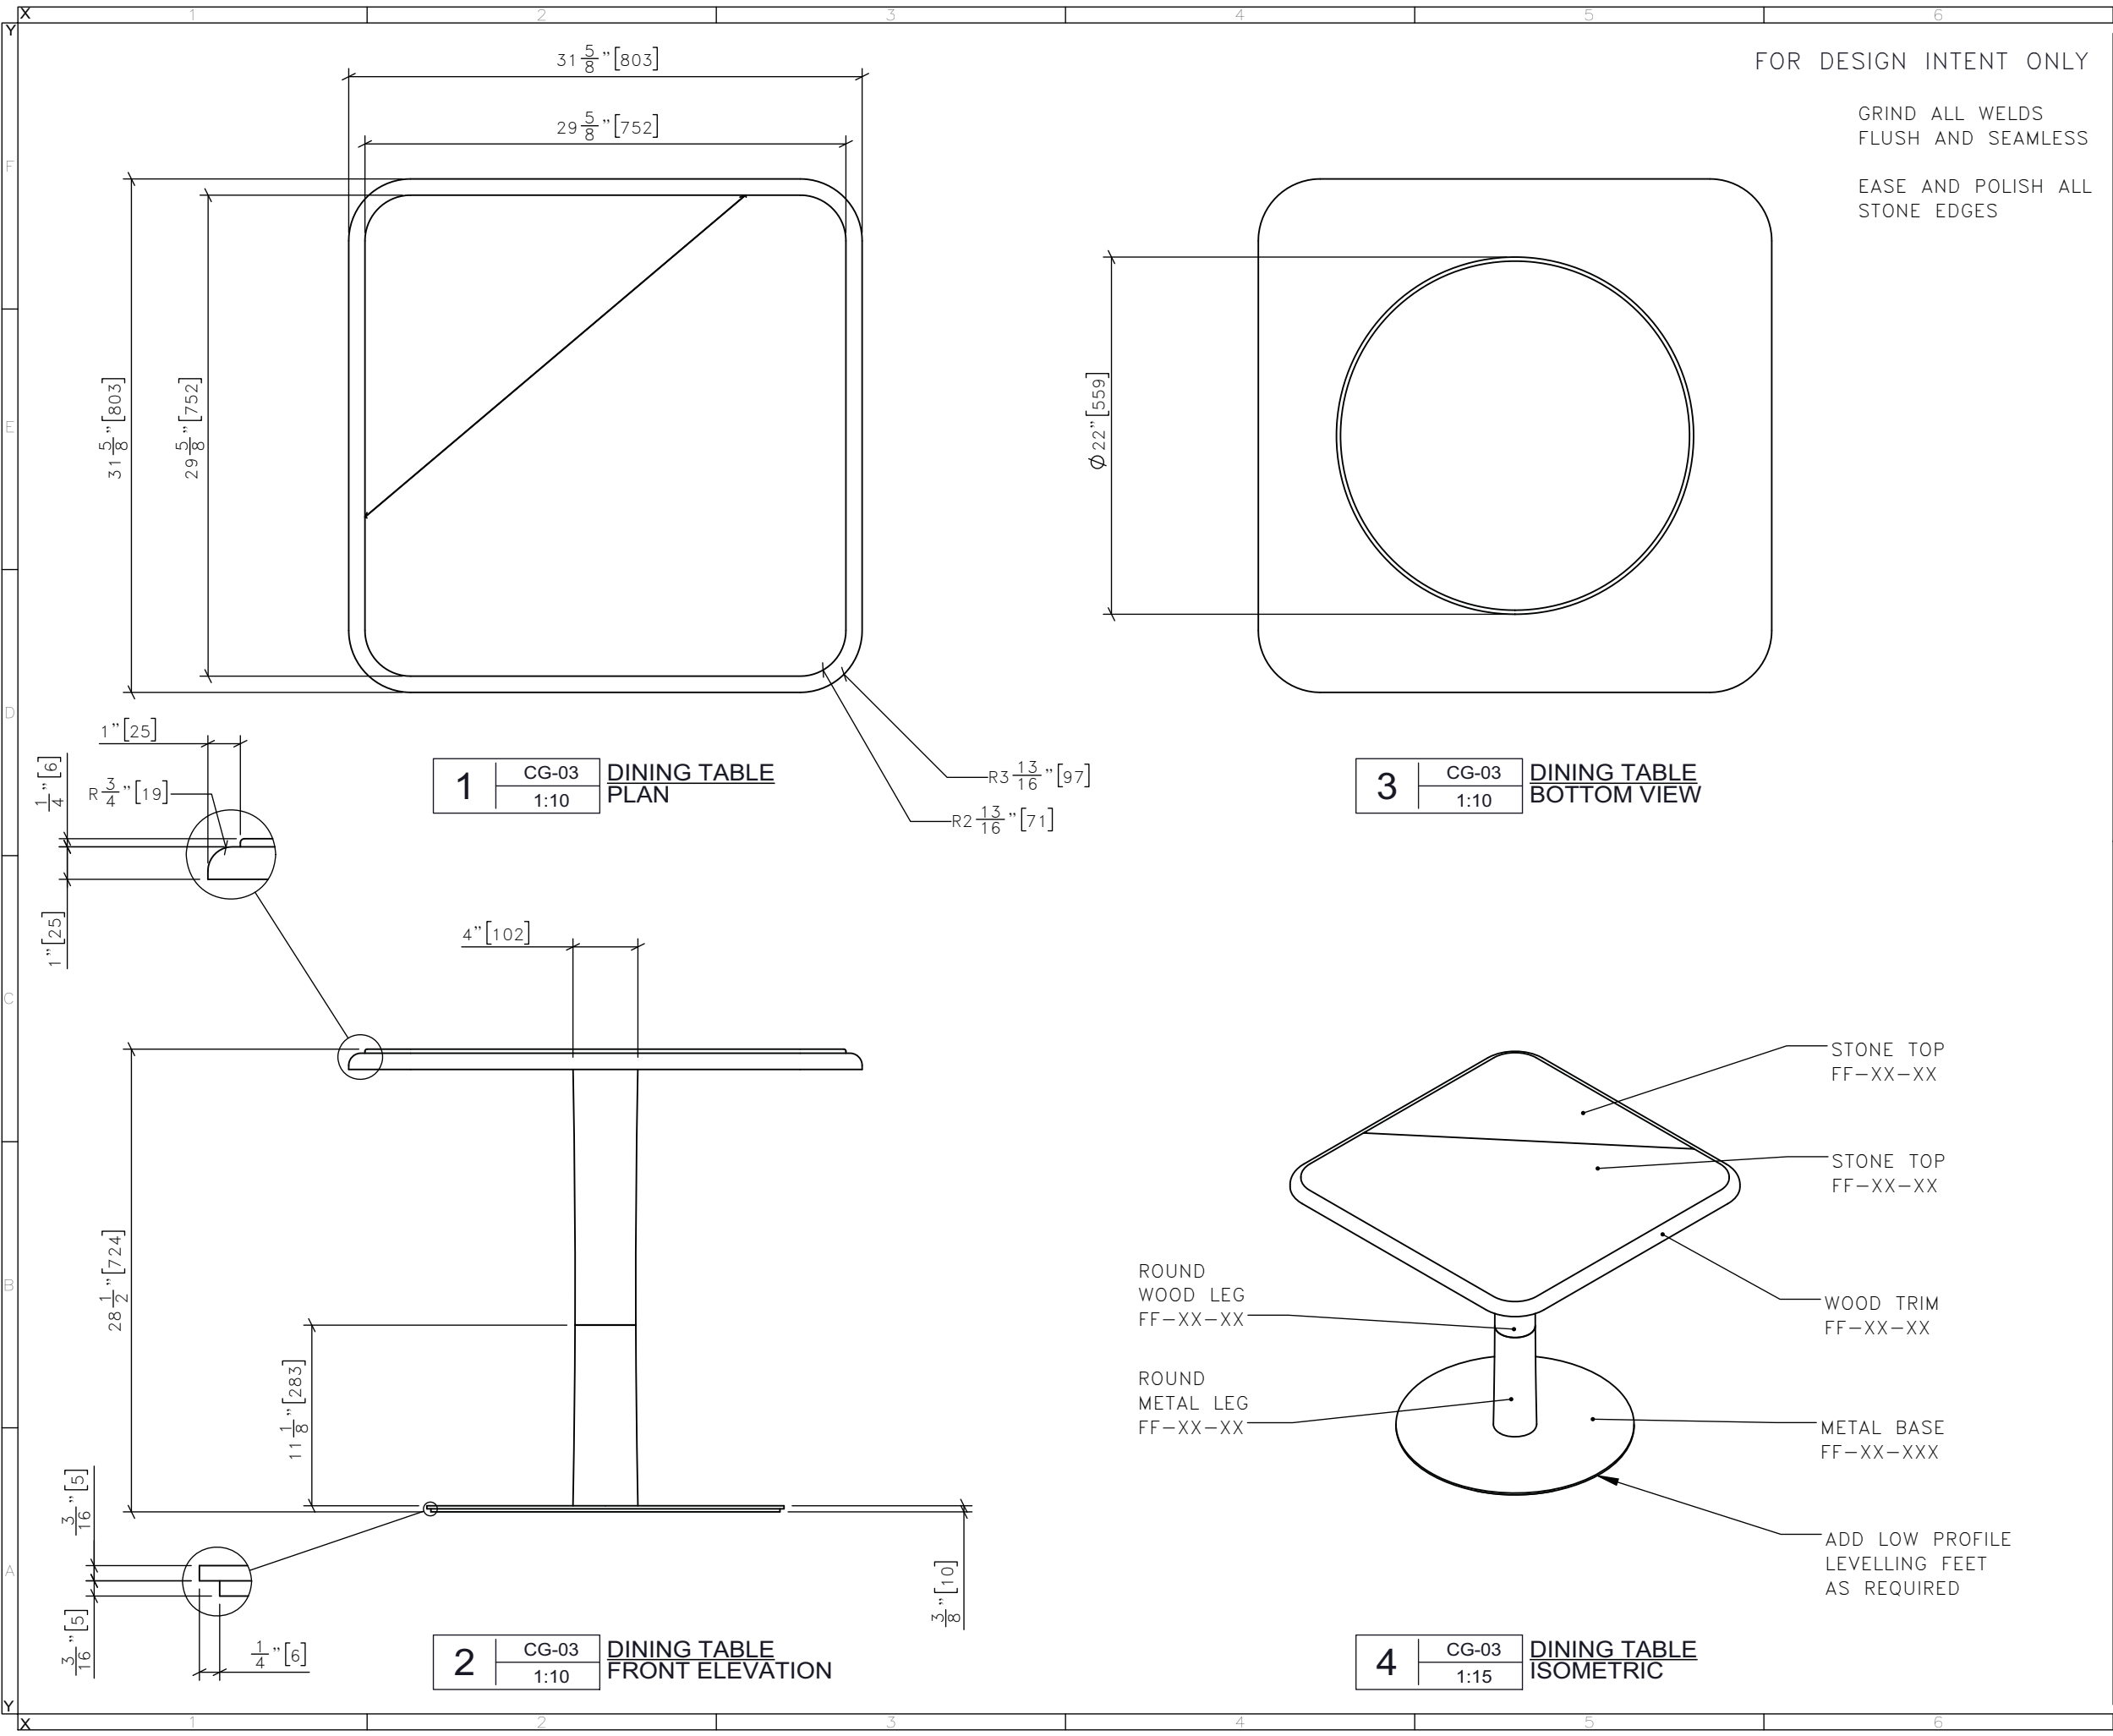

DRAWING ARE NOT TO BE SCALED. CONTRACTOR MUST CHECK AND VERIFY ALL JOB DIMENSIONS, DRAWINGS, DETAILS AND SPECIFICATIONS; AND REPORT ANY DISCREPANCIES TO DESIGNER BEFORE PROCEEDING WITH WORK.

REV	ISSUED FOR	DATE

STUDIO  
MUNGE

25 WINGOLD AVENUE  
TORONTO, ONTARIO  
M6B 1P8 CANADA  
416.588.1668  
STUDIOMUNGE.COM

SCALE AS NOTED	DATE 9/21/17
DRAWN BY EH	CHECKED BY
PROJECT NAME	
PARK HYATT L.A. RESTAURANT	
DRAWING TITLE	
CG-03 DINING TABLE AT BANQUETTES	
PROJECT NUMBER 14138	
DRAWING NUMBER 1 / 2	

DRAWING ARE NOT TO BE SCALED. CONTRACTOR MUST CHECK AND VERIFY ALL JOB DIMENSIONS, DRAWINGS, DETAILS AND SPECIFICATIONS; AND REPORT ANY DISCREPANCIES TO DESIGNER BEFORE PROCEEDING WITH WORK.



[illegible]

STUDIO  
MUNGE

25 WINGOLD AVENUE  
TORONTO, ONTARIO  
M6B 1P8 CANADA  
416.588.1668  
STUDIOMUNGE.COM

<b>-SCALE</b> AS NOTED	<b>-DATE</b> 9/21/17
<b>-DRAWN BY</b> EH	<b>-CHECKED BY</b> 
<b>-PROJECT NAME</b>  PARK HYATT L.A. RESTAURANT	
<b>-DRAWING TITLE</b>  CG-03 DINING TABLE AT BANQUETTES	
<b>-PROJECT NUMBER</b> 14138	
<b>-DRAWING NUMBER</b> 2 / 2	



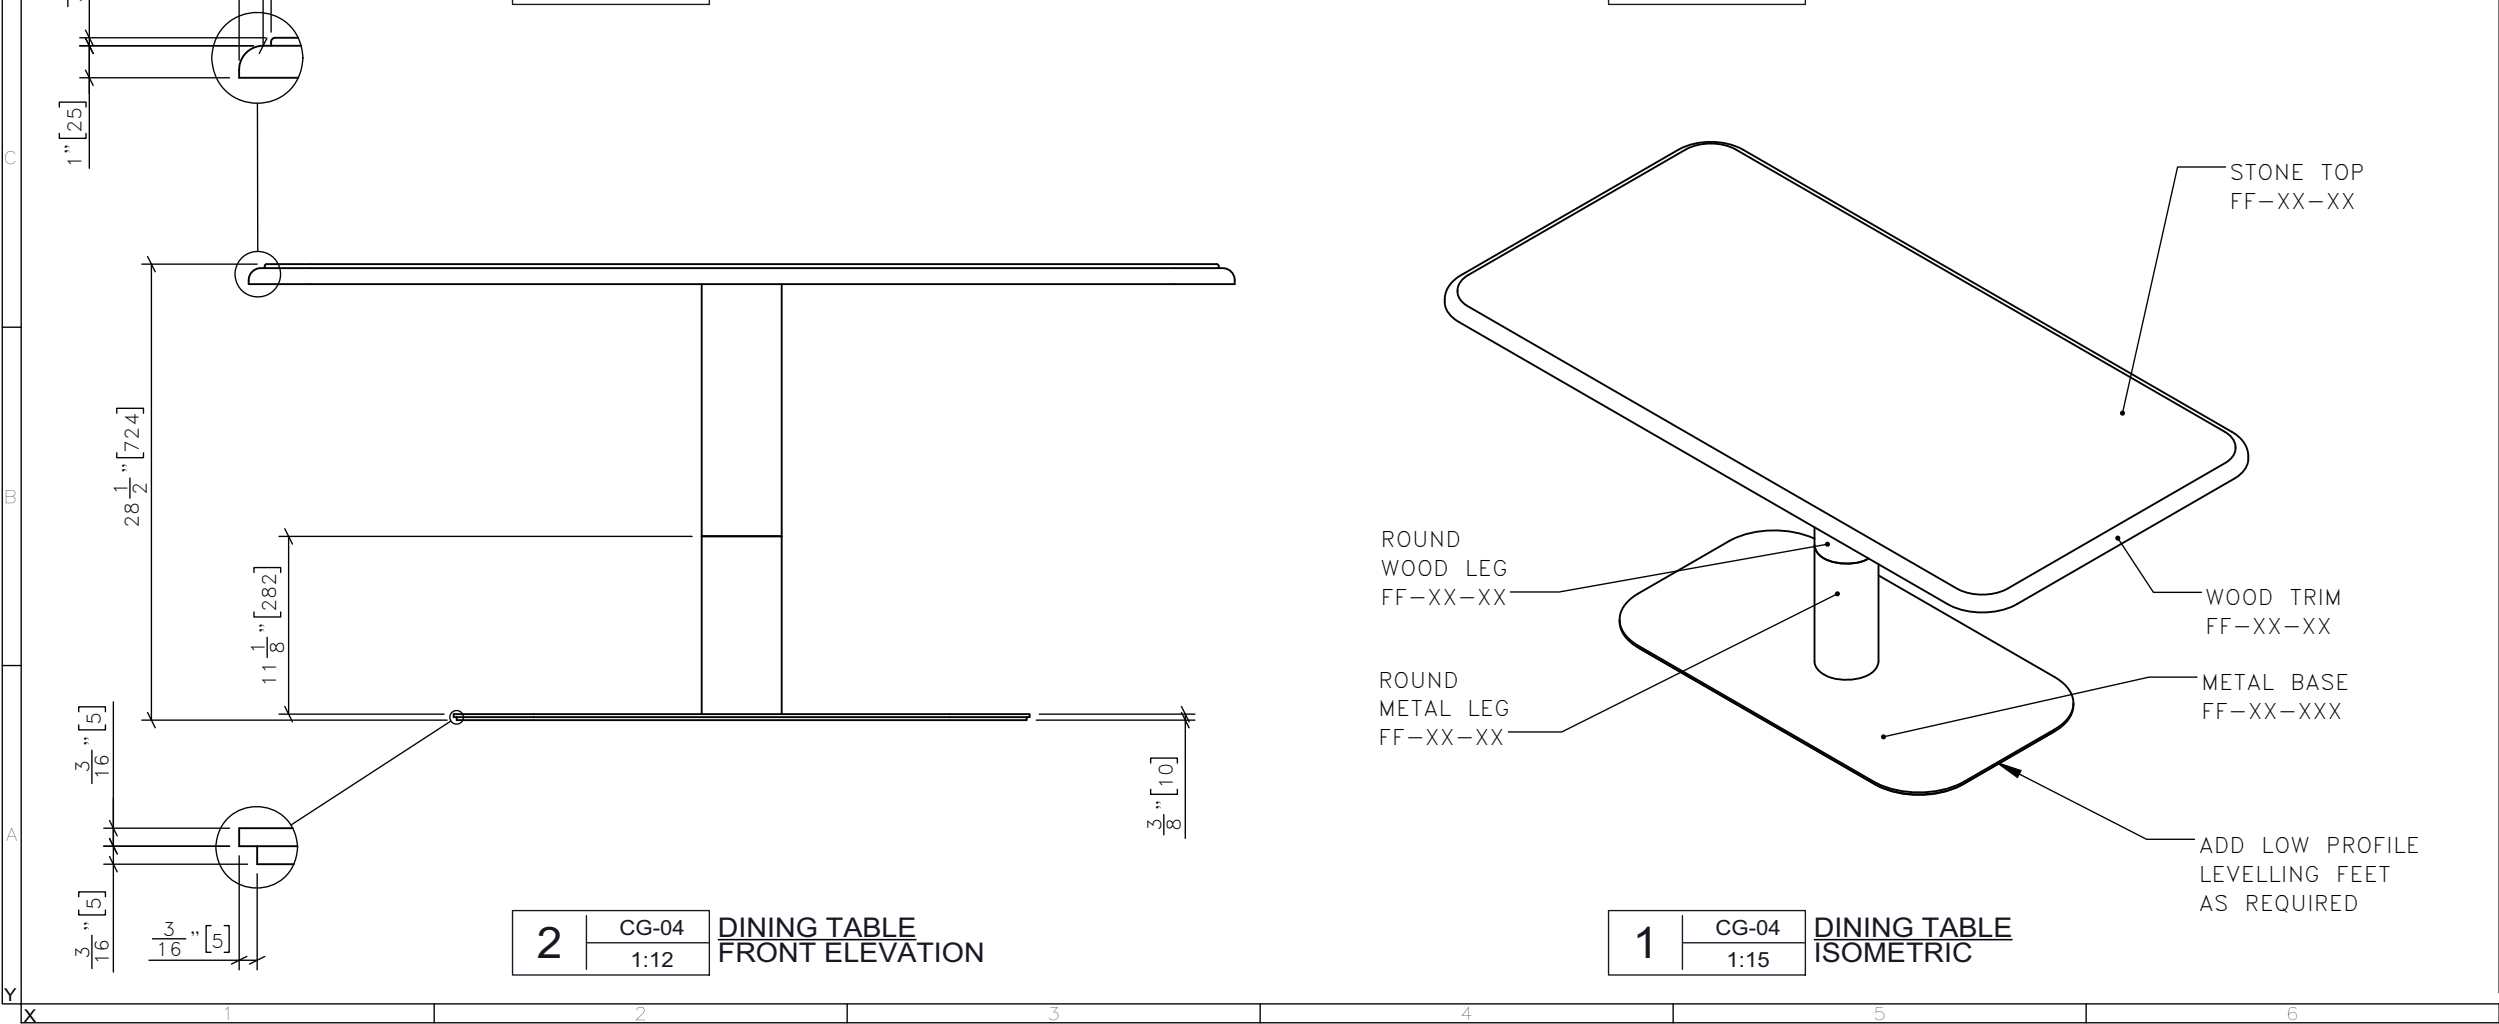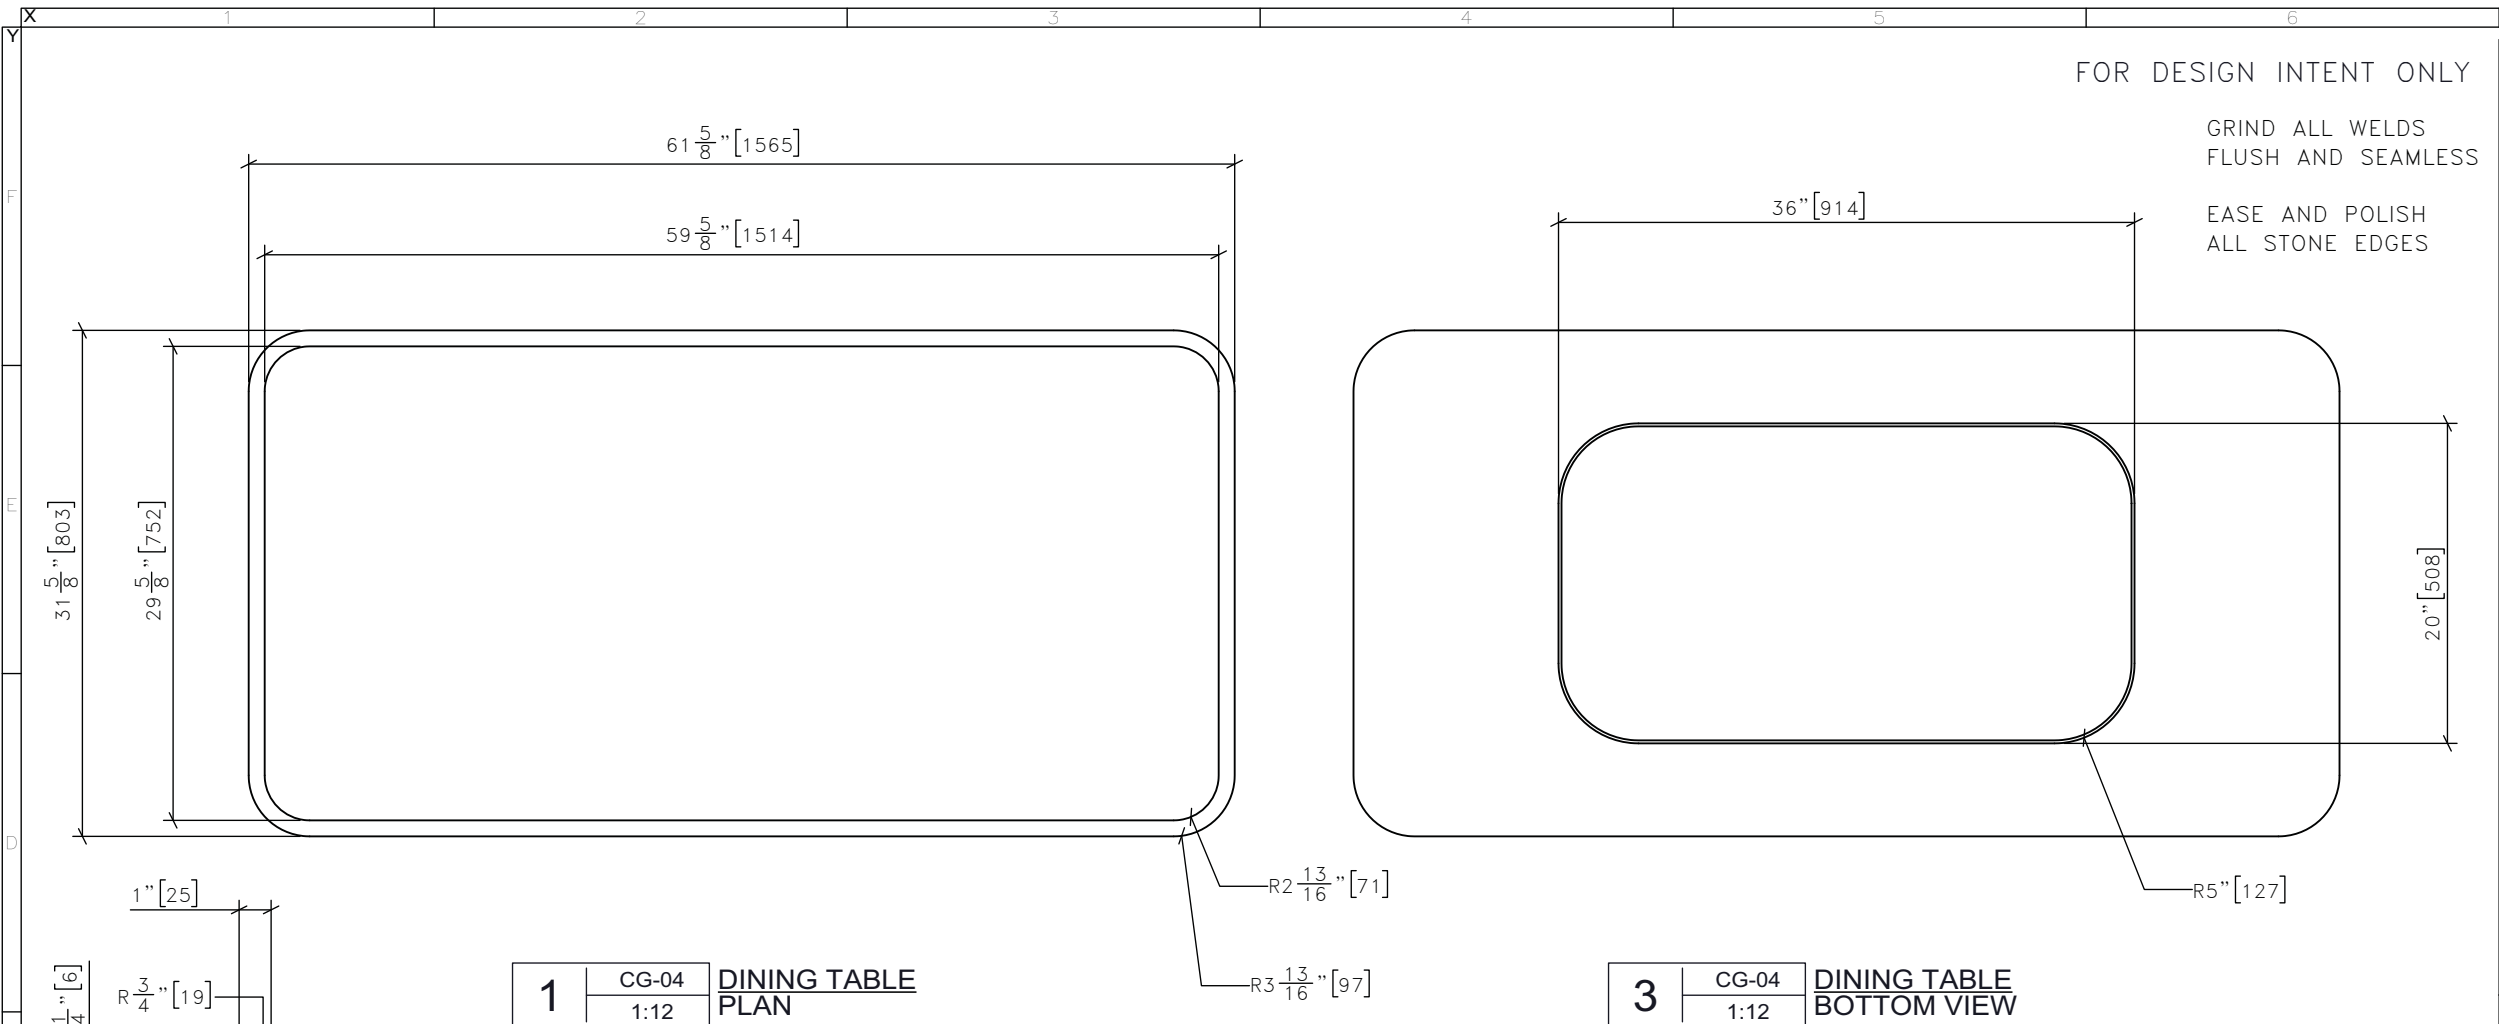

DRAWING ARE NOT TO BE SCALED. CONTRACTOR MUST CHECK AND VERIFY ALL JOB DIMENSIONS, DRAWINGS, DETAILS AND SPECIFICATIONS; AND REPORT ANY DISCREPANCIES TO DESIGNER BEFORE PROCEEDING WITH WORK.

REV	ISSUED FOR	DATE

STUDIO  
MUNGE

25 WINGOLD AVENUE  
TORONTO, ONTARIO  
M6B 1P8 CANADA  
416.588.1668  
STUDIOMUNGE.COM

SCALE AS NOTED	DATE 9/21/17
DRAWN BY EH	CHECKED BY
PROJECT NAME	
PARK HYATT L.A. RESTAURANT	
DRAWING TITLE	
CG-04 DINING TABLE IN CENTER	
PROJECT NUMBER 14138	
DRAWING NUMBER 1 / 2	

STUDIO MUNGE

X123456Y

FOR DESIGN INTENT ONLY

DRAWING ARE NOT TO BE SCALED. CONTRACTOR MUST CHECK AND VERIFY ALL JOB DIMENSIONS, DRAWINGS, DETAILS AND SPECIFICATIONS; AND REPORT ANY DISCREPANCIES TO DESIGNER BEFORE PROCEEDING WITH WORK.

REV	ISSUED FOR	DATE

STUDIO  
MUNGE

25 WINGOLD AVENUE  
TORONTO, ONTARIO  
M6B 1P8 CANADA  
416.588.1668  
STUDIOMUNGE.COM

SCALE	DATE
AS NOTED	9/21/17
DRAWN BY	CHECKED BY
EH	
PROJECT NAME	
PARK HYATT L.A. RESTAURANT	
DRAWING TITLE	
CG-04 DINING TABLE IN CENTER	
PROJECT NUMBER	
14138	
DRAWING NUMBER	
2 / 2	





**-DRAWING NUMBER**

1 / 2

STUDIO MUNGE

Y  
A  
B  
C  
D  
E  
X

4

CG-05  
NTS

DINING TABLE  
RENDERING



FOR DESIGN INTENT ONLY

DRAWING ARE NOT TO BE SCALED. CONTRACTOR MUST CHECK AND VERIFY ALL JOB DIMENSIONS, DRAWINGS, DETAILS AND SPECIFICATIONS; AND REPORT ANY DISCREPANCIES TO DESIGNER BEFORE PROCEEDING WITH WORK.


REV	ISSUED FOR	DATE

STUDIO  
MUNGE

25 WINGOLD AVENUE  
TORONTO, ONTARIO  
M6B 1P8 CANADA  
416.588.1668  
STUDIOMUNGE.COM


SCALE	DATE
AS NOTED	9/21/17
DRAWN BY	CHECKED BY
EH	
PROJECT NAME	
PARK HYATT L.A. RESTAURANT	
DRAWING TITLE	
CG-05 DINING TABLE IN CENTER	
PROJECT NUMBER	
14138	
DRAWING NUMBER	
2 / 2	



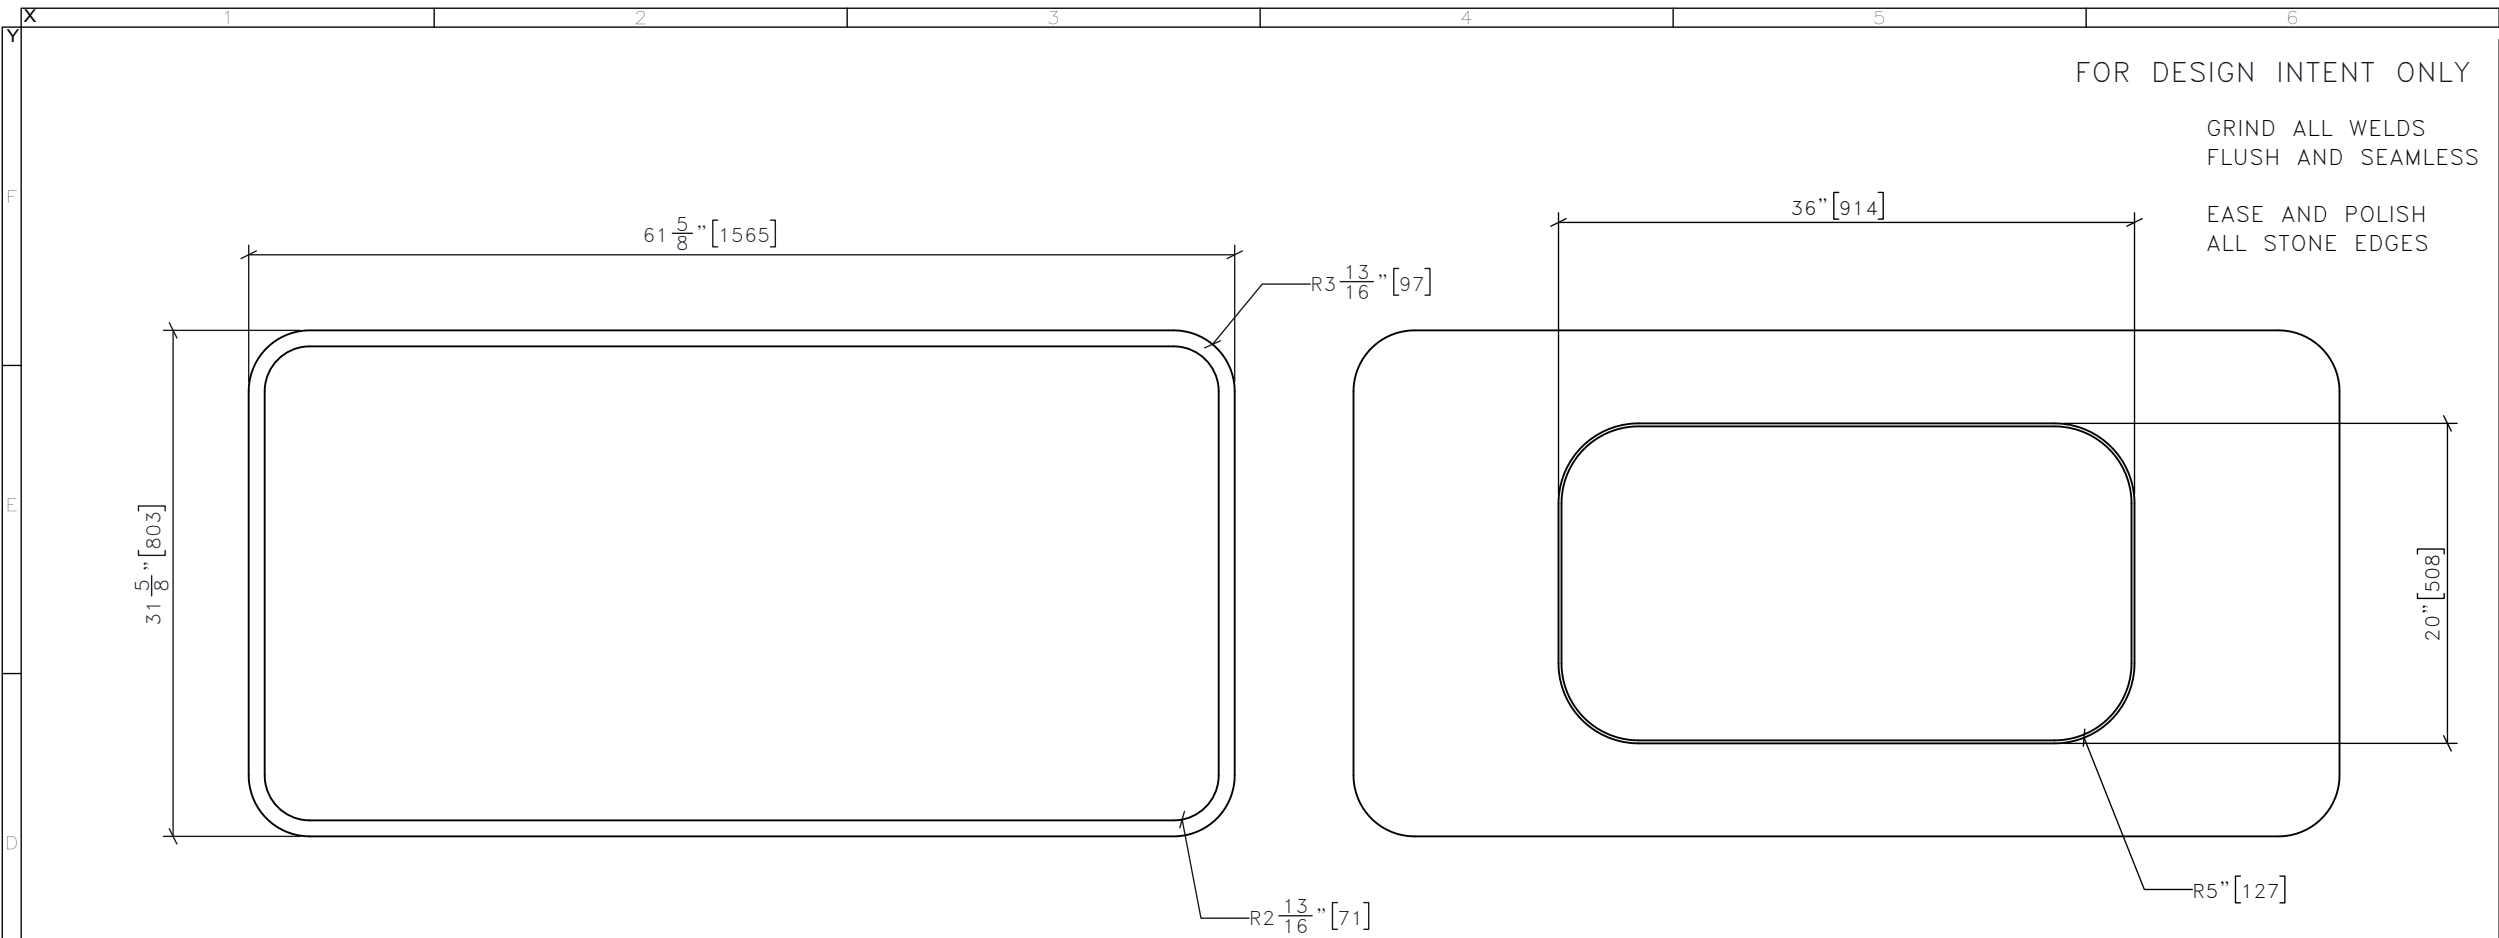


1 CG-06 DINING TABLE  
1:12 PLAN

3 CG-06 DINING TABLE  
1:12 BOTTOM VIEW

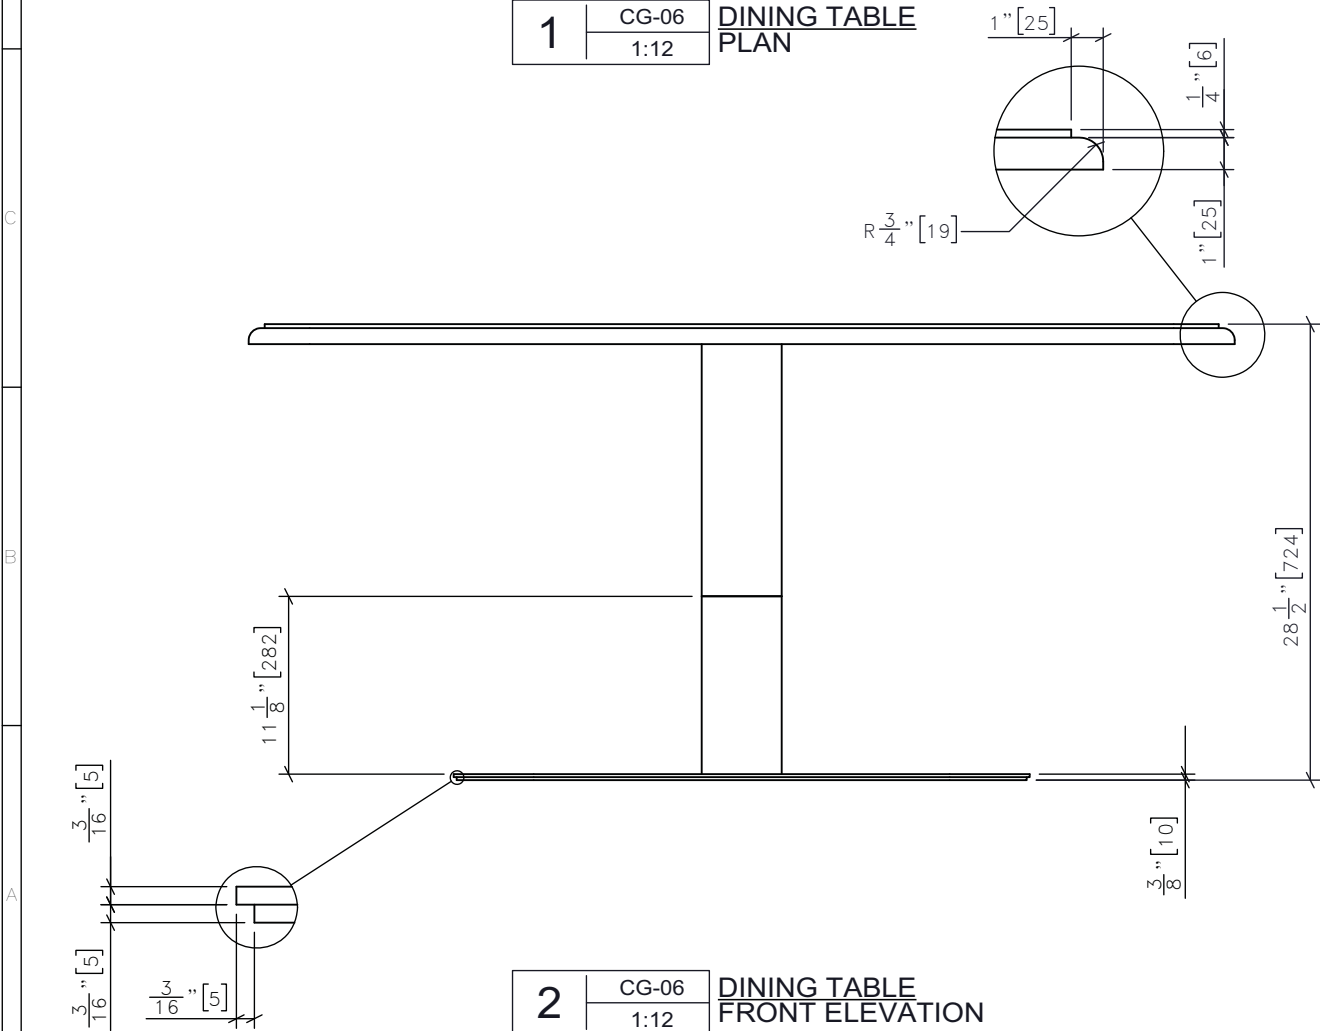

2 CG-06 DINING TABLE  
1:12 FRONT ELEVATION

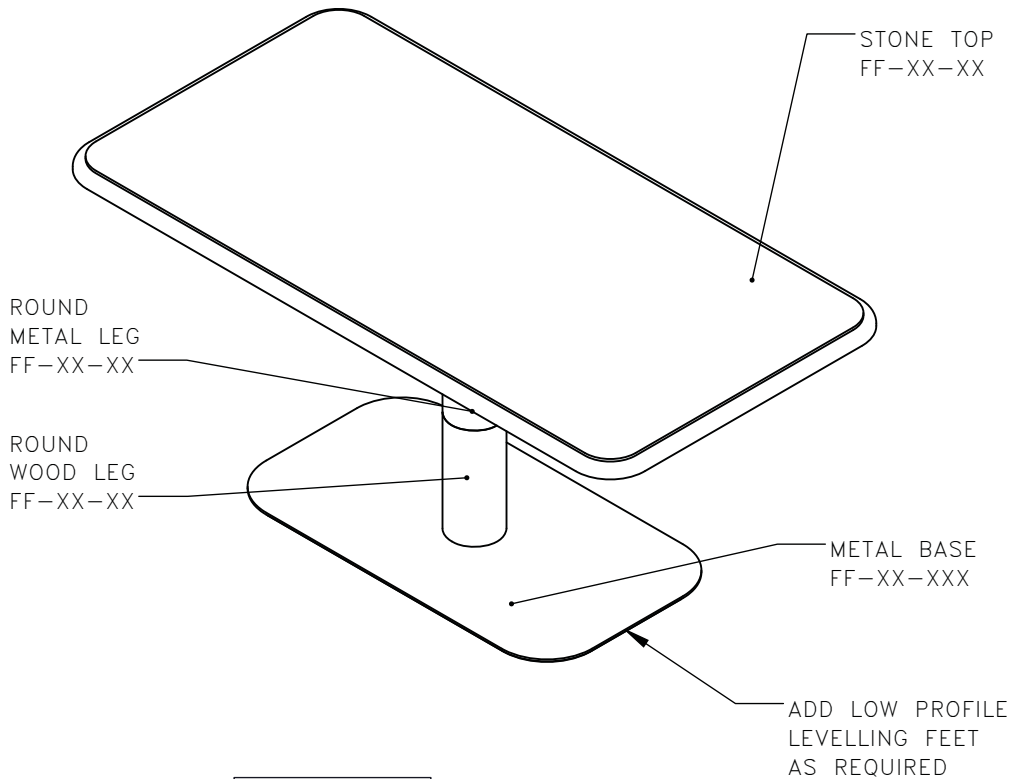

1 CG-06 DINING TABLE  
1:15 ISOMETRIC

DRAWING ARE NOT TO BE SCALED. CONTRACTOR MUST CHECK AND VERIFY ALL JOB DIMENSIONS, DRAWINGS, DETAILS AND SPECIFICATIONS; AND REPORT ANY DISCREPANCIES TO DESIGNER BEFORE PROCEEDING WITH WORK.

REV	ISSUED FOR	DATE

STUDIO  
MUNGE

25 WINGOLD AVENUE  
TORONTO, ONTARIO  
M6B 1P8 CANADA  
416.588.1668  
STUDIOMUNGE.COM

SCALE AS NOTED	DATE 9/25/17
DRAWN BY EH	CHECKED BY
PROJECT NAME  PARK HYATT L.A. RESTAURANT	
DRAWING TITLE  CG-06 DINING TABLE IN DARK SCHEME	
PROJECT NUMBER 14138	
DRAWING NUMBER 1 / 2	

STUDIO MUNGE

Y  
1  
2  
3  
4  
5  
6

1  
2  
3  
4  
5  
6

D

C

B

A

Y

4	CG-XX
	NTS

DINING TABLE  
RENDERING



FOR DESIGN INTENT ONLY

DRAWING ARE NOT TO BE SCALED. CONTRACTOR MUST CHECK AND VERIFY ALL JOB DIMENSIONS, DRAWINGS, DETAILS AND SPECIFICATIONS; AND REPORT ANY DISCREPANCIES TO DESIGNER BEFORE PROCEEDING WITH WORK.


REV	ISSUED FOR	DATE

STUDIO  
MUNGE

25 WINGOLD AVENUE  
TORONTO, ONTARIO  
M6B 1P8 CANADA  
416.588.1668  
STUDIOMUNGE.COM

SCALE AS NOTED	DATE 9/25/17
DRAWN BY EH	CHECKED BY
PROJECT NAME  PARK HYATT L.A. RESTAURANT	
DRAWING TITLE  DINING TABLE IN DARK SCHEME	
PROJECT NUMBER 14138	
DRAWING NUMBER 2 / 2	



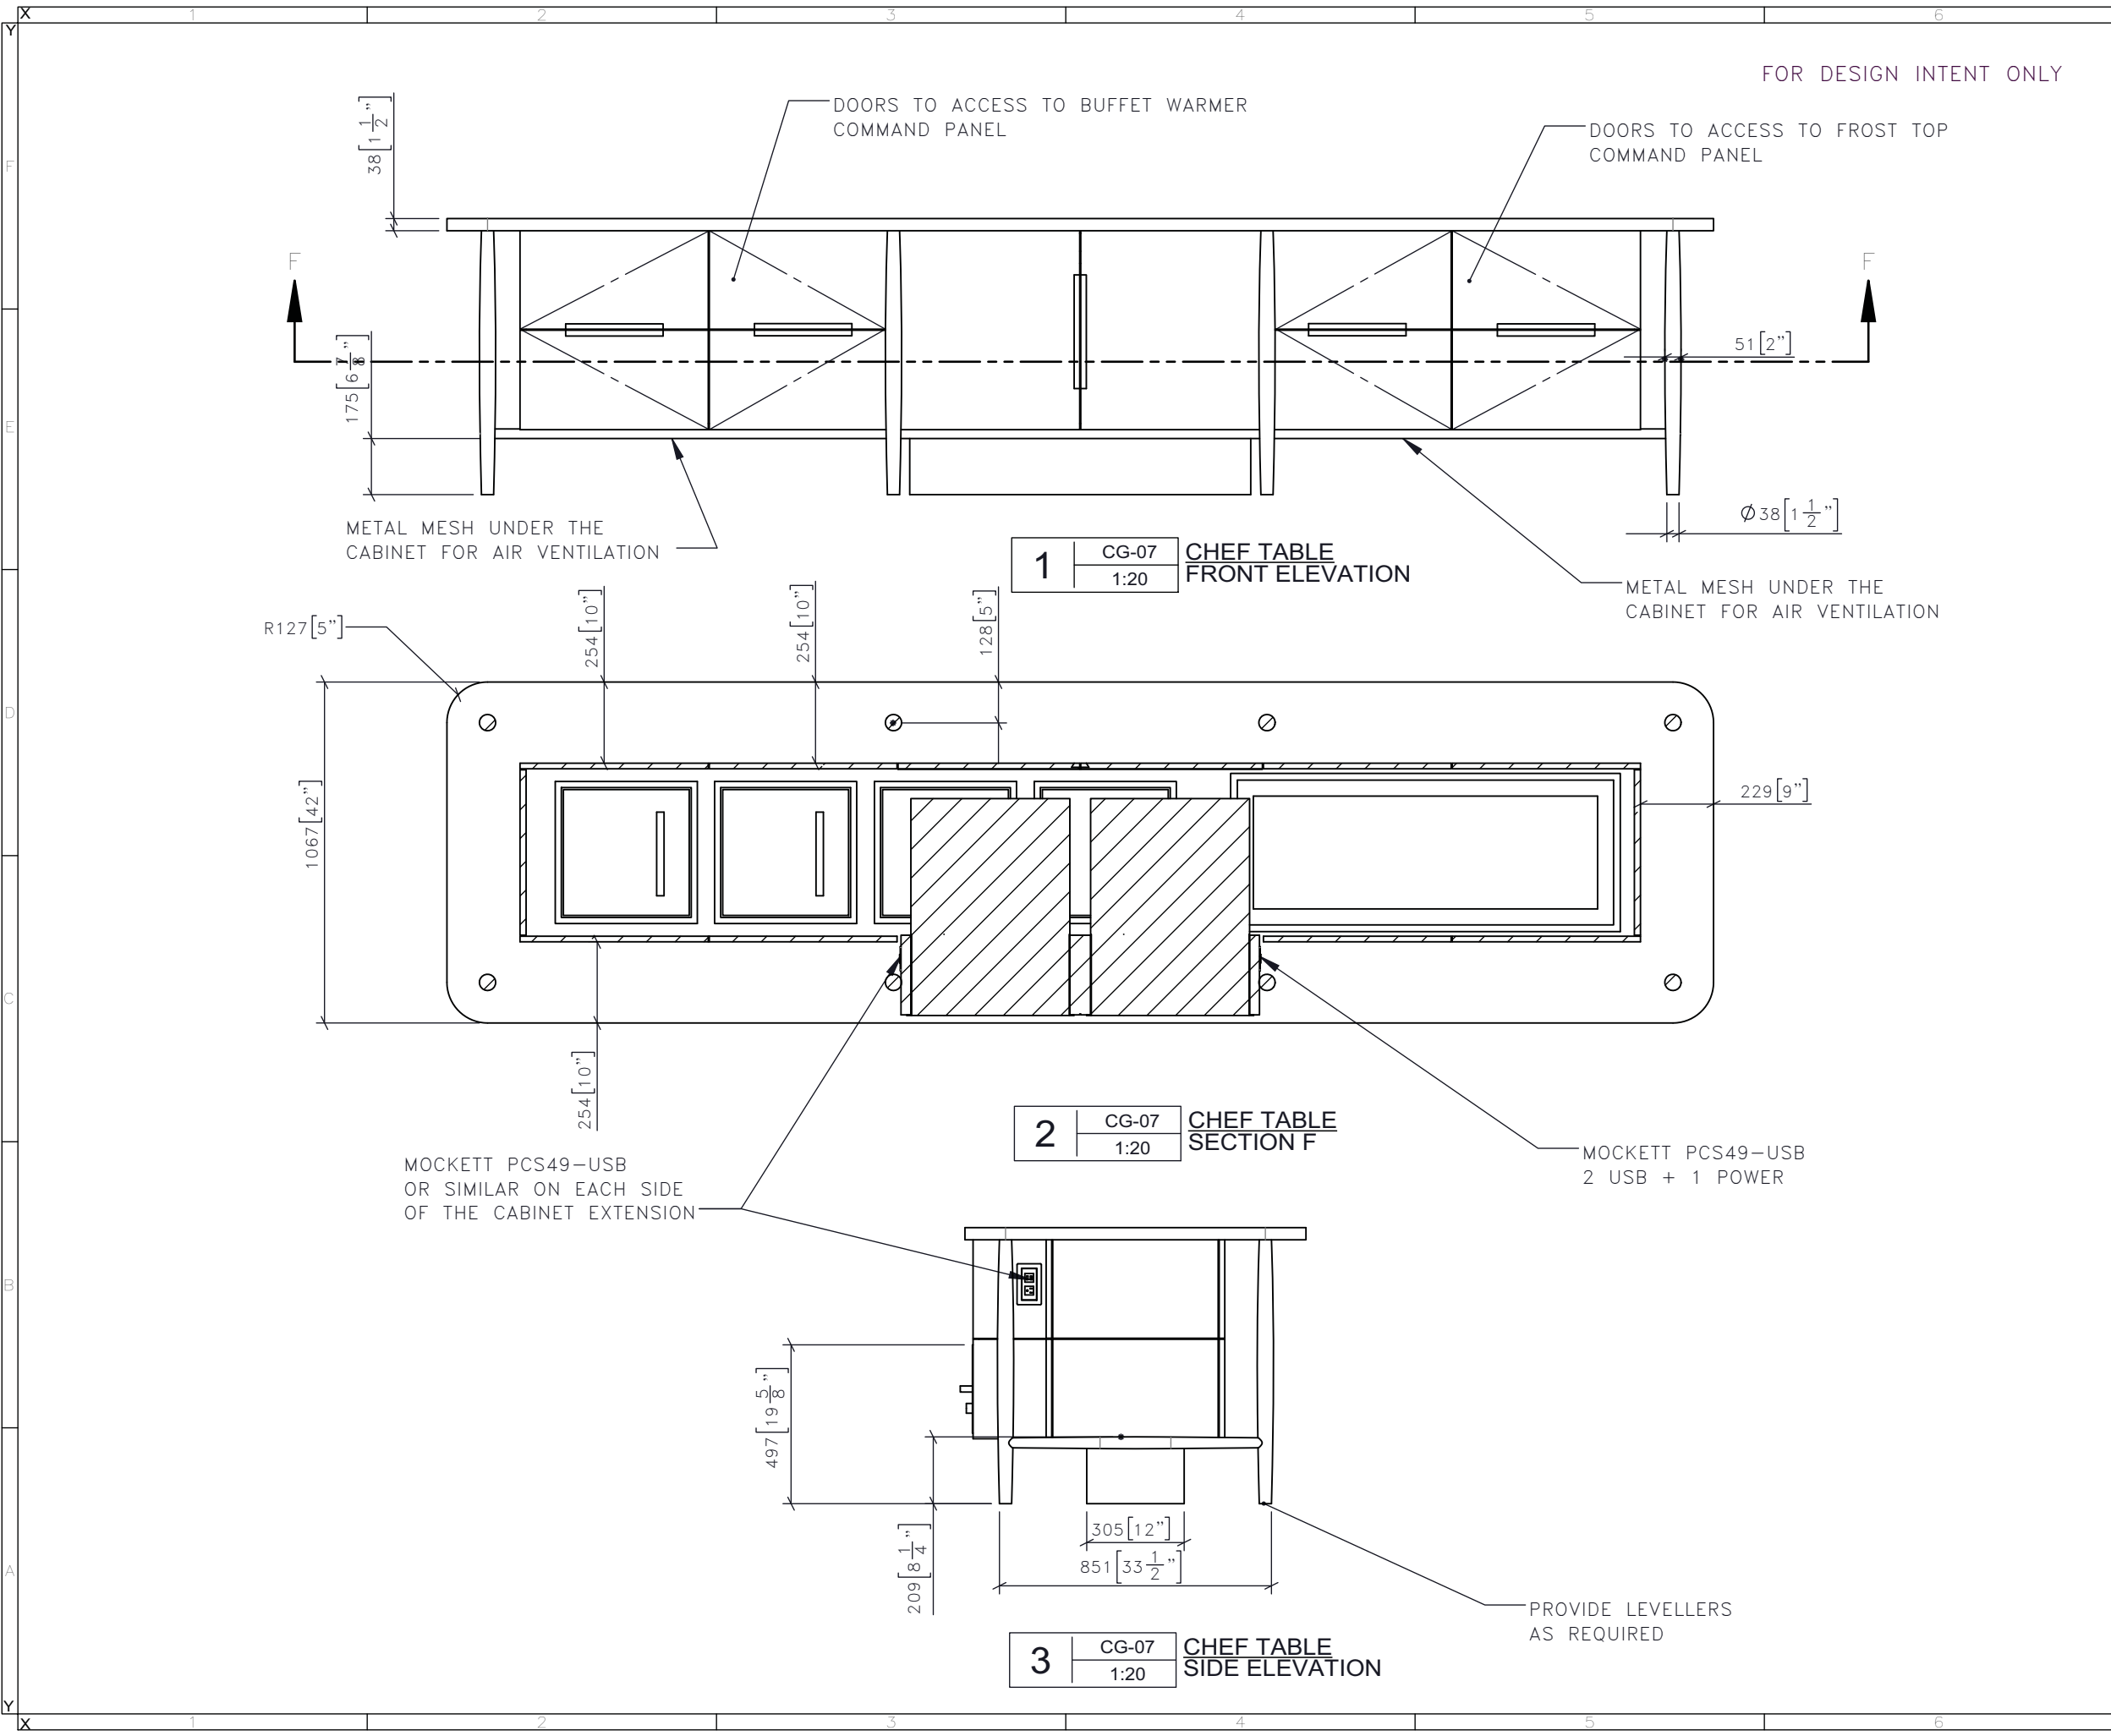



DRAWING ARE NOT TO BE SCALED. CONTRACTOR MUST CHECK AND VERIFY ALL JOB DIMENSIONS, DRAWINGS, DETAILS AND SPECIFICATIONS; AND REPORT ANY DISCREPANCIES TO DESIGNER BEFORE PROCEEDING WITH WORK.

REV	ISSUED FOR	DATE

STUDIO MUNGE

25 WINGOLD AVENUE  
TORONTO, ONTARIO  
M6B 1P8 CANADA  
416.588.1668  
STUDIOMUNGE.COM

SCALE AS NOTED	DATE 10/2/17
DRAWN BY EP	CHECKED BY
PROJECT NAME	
PHLA LATIN RESTAURANT	
DRAWING TITLE	
CG-07 CHEF TABLE	
PROJECT NUMBER 14138	
DRAWING NUMBER 1 / 3	

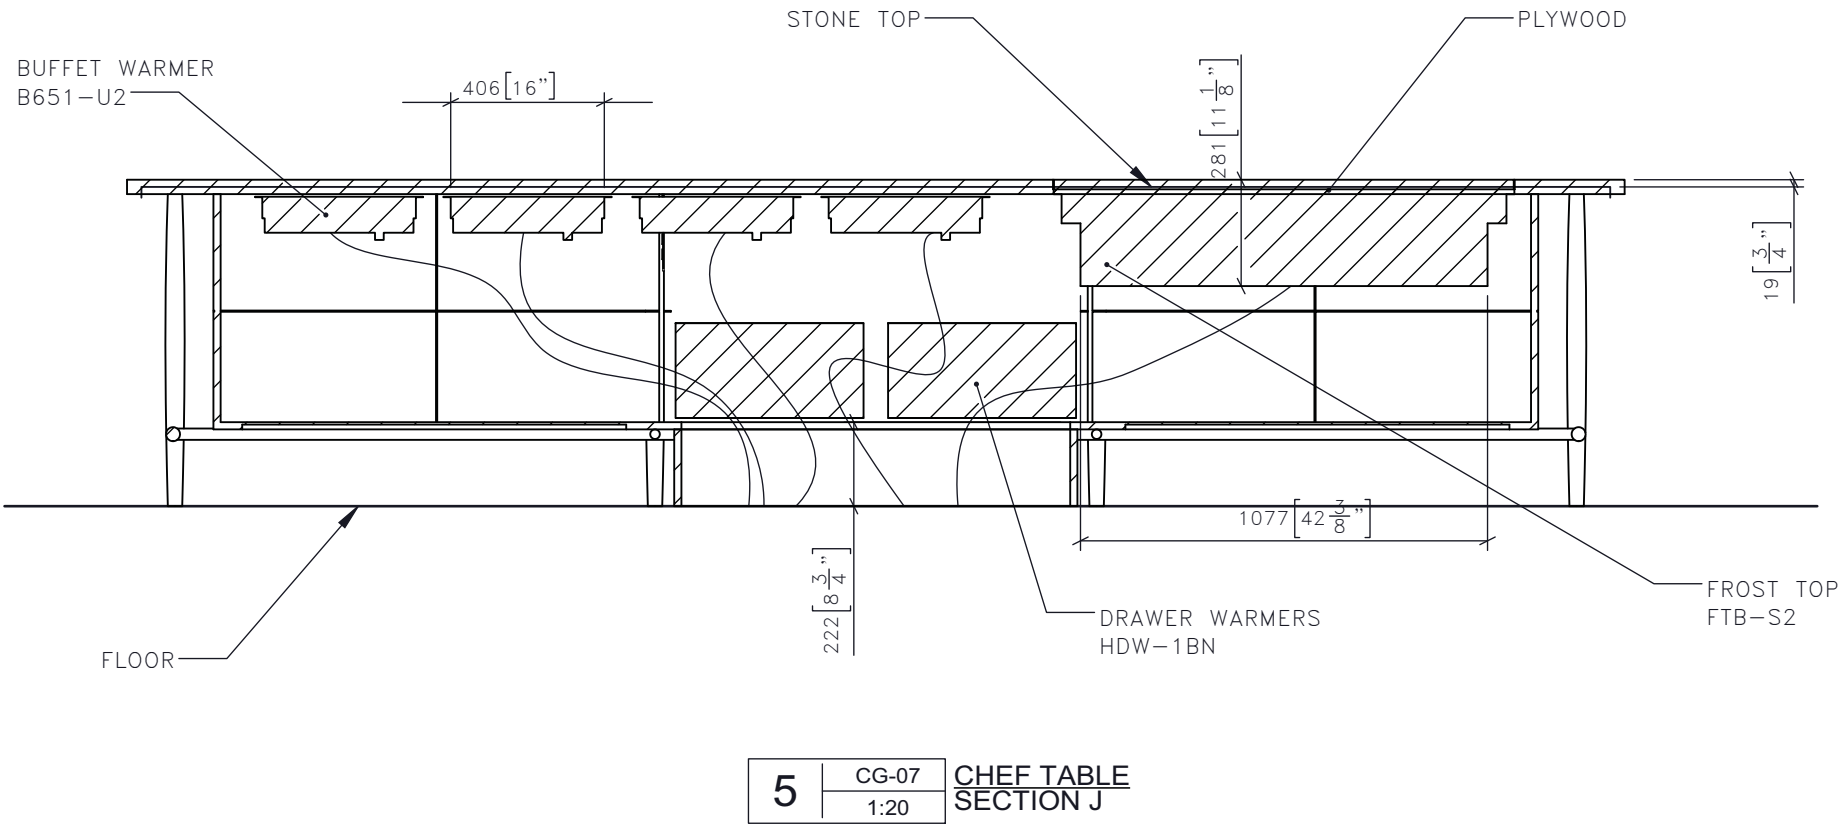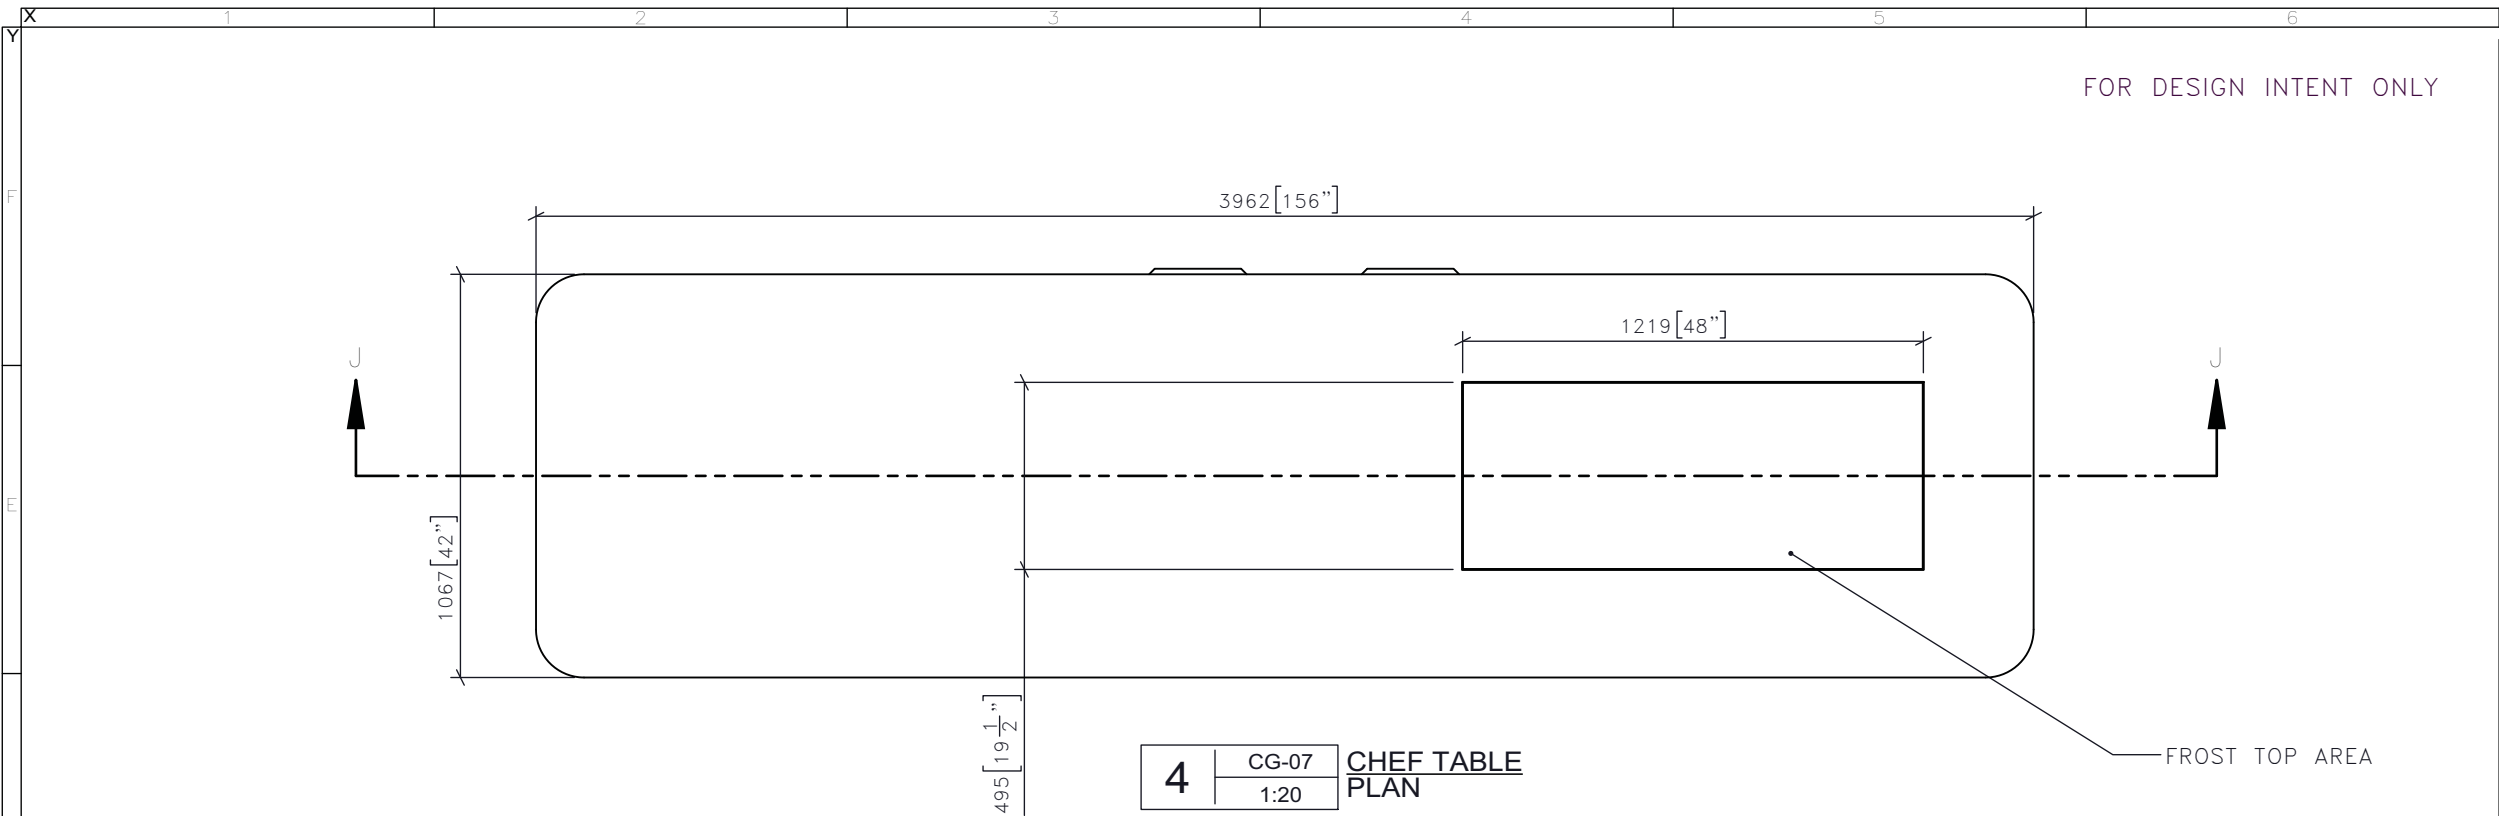

DRAWING ARE NOT TO BE SCALED. CONTRACTOR MUST CHECK AND VERIFY ALL JOB DIMENSIONS, DRAWINGS, DETAILS AND SPECIFICATIONS; AND REPORT ANY DISCREPANCIES TO DESIGNER BEFORE PROCEEDING WITH WORK.

REV	ISSUED FOR	DATE

STUDIO  
MUNGE

25 WINGOLD AVENUE  
TORONTO, ONTARIO  
M6B 1P8 CANADA  
416.588.1668  
STUDIOMUNGE.COM

SCALE AS NOTED	DATE 10/2/17
DRAWN BY EP	CHECKED BY
PROJECT NAME	
PHLA LATIN RESTAURANT	
DRAWING TITLE	
CG-07 CHEF TABLE	
PROJECT NUMBER 14138	
DRAWING NUMBER 2 / 3	



STUDIO MUNGE

X  
Y  
A  
B  
C  
D  
E  
F  
G  
H  
I  
J  
K  
L  
M  
N  
O  
P  
Q  
R  
S  
T  
U  
V  
W  
X  
Y

1 2 3 4 5 6

FOR DESIGN INTENT ONLY



DRAWING ARE NOT TO BE SCALED. CONTRACTOR MUST CHECK AND VERIFY ALL JOB DIMENSIONS, DRAWINGS, DETAILS AND SPECIFICATIONS; AND REPORT ANY DISCREPANCIES TO DESIGNER BEFORE PROCEEDING WITH WORK.

REV	ISSUED FOR	DATE

STUDIO  
MUNGE

25 WINGOLD AVENUE  
TORONTO, ONTARIO  
M6B 1P8 CANADA  
416.588.1668  
STUDIOMUNGE.COM

SCALE AS NOTED	DATE 10/2/17
DRAWN BY EP	CHECKED BY
PROJECT NAME	
PHLA LATIN RESTAURANT	
DRAWING TITLE	
CG-07 CHEF TABLE	
PROJECT NUMBER 14138	
DRAWING NUMBER 3 / 3	

1 2 3 4 5 6

FOR DESIGN INTENT ONLY


DRAWING ARE NOT TO BE SCALED. CONTRACTOR MUST CHECK AND VERIFY ALL JOB DIMENSIONS, DRAWINGS, DETAILS AND SPECIFICATIONS; AND REPORT ANY DISCREPANCIES TO DESIGNER BEFORE PROCEEDING WITH WORK.

REV	ISSUED FOR	DATE


STUDIO  
MUNGE

25 WINGOLD AVENUE  
TORONTO, ONTARIO  
M6B 1P8 CANADA  
416.588.1668  
STUDIOMUNGE.COM


SCALE AS NOTED	DATE 10/3/17
DRAWN BY AM	CHECKED BY
PROJECT NAME  PARK HYATT L.A. RESTAURANT	
DRAWING TITLE  SG-01 COUNTER STOOL AT BAR	
PROJECT NUMBER 14138	
DRAWING NUMBER 1 / 2	

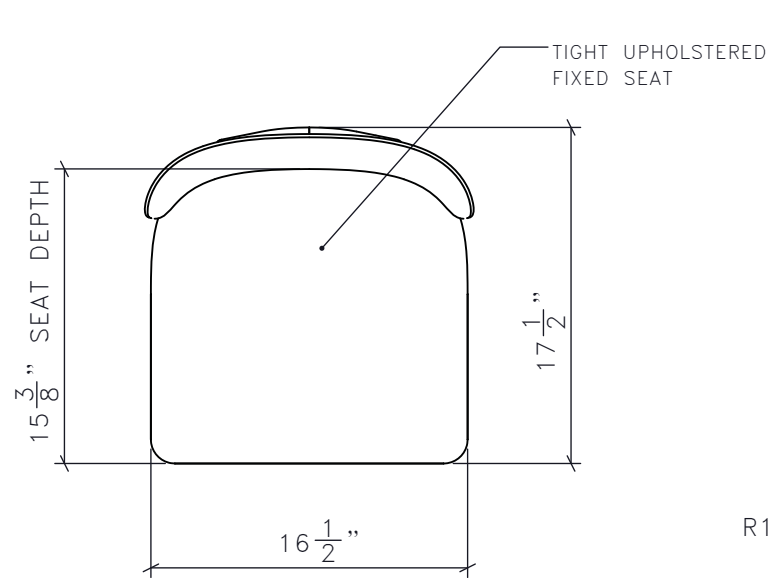


1 SG-01  
1:10 COUNTER STOOL AT BAR  
PLAN

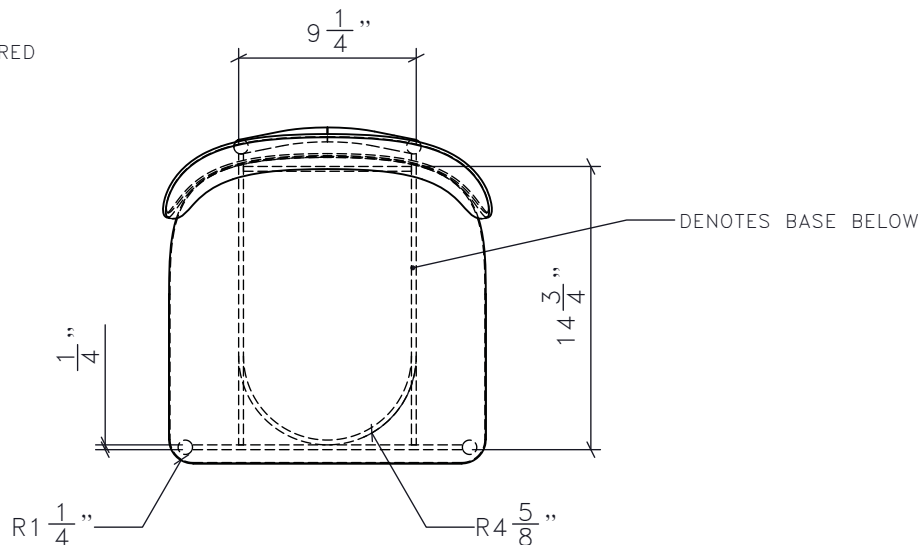


3 SG-01  
1:10 COUNTER STOOL AT BAR  
PLAN (HIDDEN LINES SHOWN)

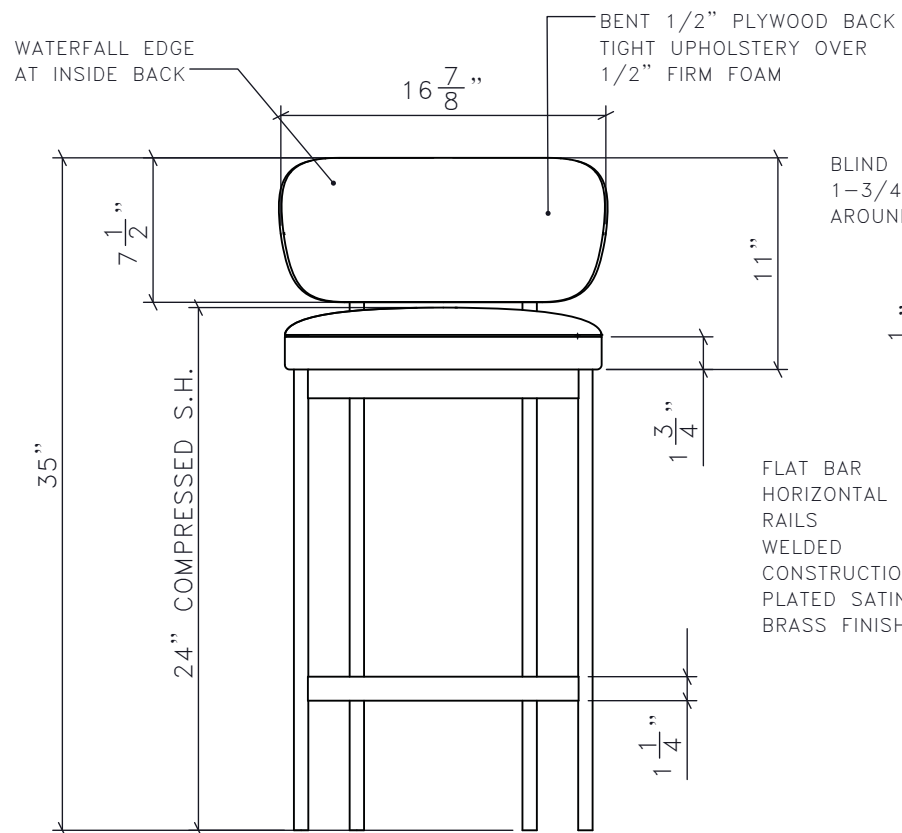

2 SG-01  
1:10 COUNTER STOOL AT BAR  
FRONT ELEVATION

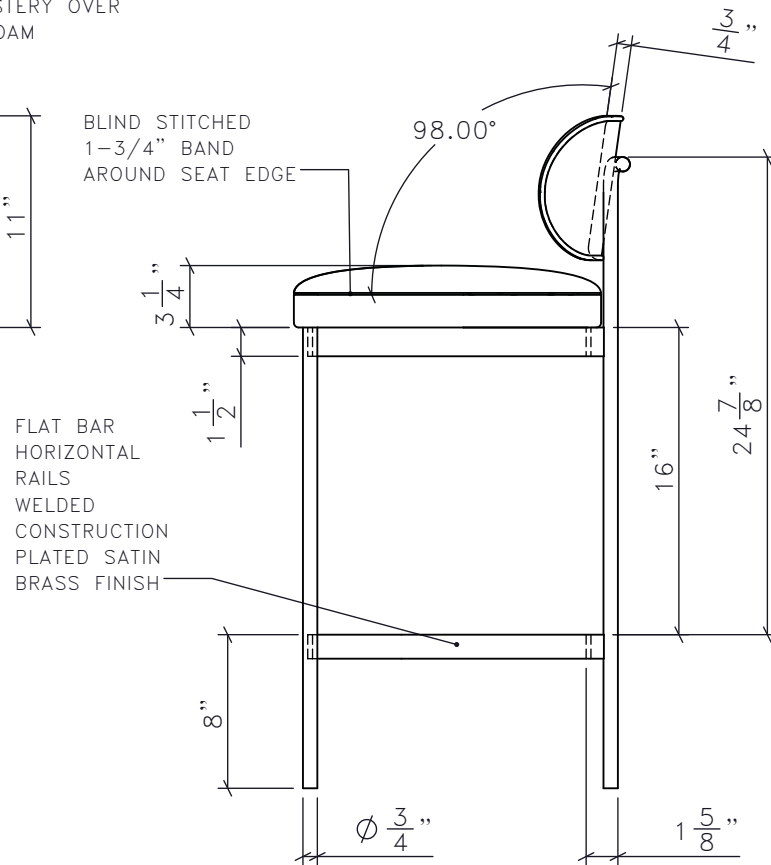

4 SG-01  
1:10 COUNTER STOOL AT BAR  
SIDE ELEVATION

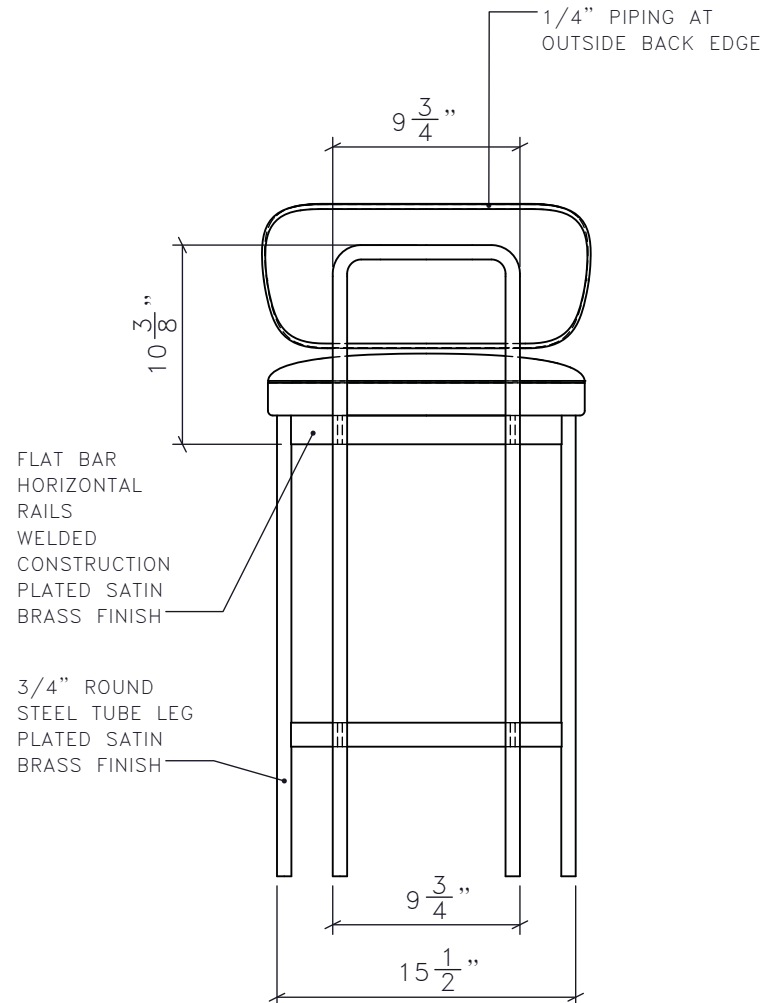

5 SG-01  
1:10 COUNTER STOOL AT BAR  
REAR ELEVATION



STUDIO MUNGE

Y

1

2

3

4

5

6

X

1

2

3

4

5

6

Y

1

2

3

4

5

6

X

1

2

3

4

5

6

Y

1

2

3

4

5

6

X

1

2

3

4

5

6

Y

1

2

3

4

5

6

X

1

2

3

4

5

6

Y

1

2

3

4

5

6

X

1

2

3

4

5

6

Y

1

2

3

4

5

6

X

1

2

3

4

5

6

Y

1

2

3

4

5

6

FOR DESIGN INTENT ONLY

DRAWING ARE NOT TO BE SCALED. CONTRACTOR MUST CHECK AND VERIFY ALL JOB DIMENSIONS, DRAWINGS, DETAILS AND SPECIFICATIONS; AND REPORT ANY DISCREPANCIES TO DESIGNER BEFORE PROCEEDING WITH WORK.

REV	ISSUED FOR	DATE

STUDIO  
MUNGE

25 WINGOLD AVENUE  
TORONTO, ONTARIO  
M6B 1P8 CANADA  
416.588.1668  
STUDIOMUNGE.COM

SCALE	DATE
AS NOTED	10/3/17
DRAWN BY	CHECKED BY
AM	
PROJECT NAME	
PARK HYATT L.A. RESTAURANT	
DRAWING TITLE	
SG-01 COUNTER STOOL AT BAR	
PROJECT NUMBER	
14138	
DRAWING NUMBER	
2 / 2	

6

SG-01  
NTS

COUNTER STOOL AT BAR  
RENDERED VIEW

FOR DESIGN INTENT ONLY


DRAWING ARE NOT TO BE SCALED. CONTRACTOR MUST CHECK AND VERIFY ALL JOB DIMENSIONS, DRAWINGS, DETAILS AND SPECIFICATIONS; AND REPORT ANY DISCREPANCIES TO DESIGNER BEFORE PROCEEDING WITH WORK.

REV	ISSUED FOR	DATE


STUDIO  
MUNGE

25 WINGOLD AVENUE  
TORONTO, ONTARIO  
M6B 1P8 CANADA  
416.588.1668  
STUDIOMUNGE.COM


SCALE AS NOTED	DATE 10/3/17
DRAWN BY AM	CHECKED BY
PROJECT NAME	
PARK HYATT L.A. RESTAURANT	
DRAWING TITLE	
SG-04 BARSTOOL AT BAR	
PROJECT NUMBER 16113	
DRAWING NUMBER 1 / 3	

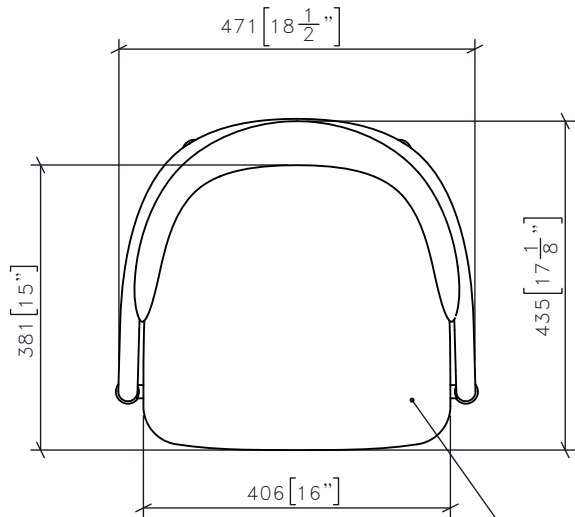TIGHT UPHOLSTERED  
FIXED SEAT

1 SG-04  
1:10 BARSTOOL AT BAR  
PLAN

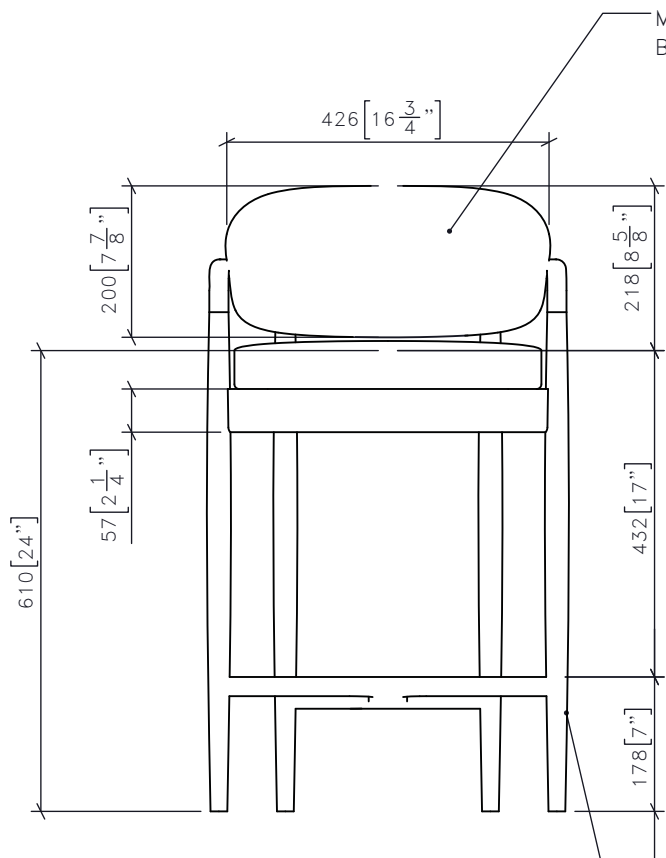
MOLDED PLYWOOD  
BACKREST - TIGHT UPHOLSTEREDTAPERED  
ROUND TURNED  
HARDWOOD LEGS  
1" TO 1-1/4"  
TO 7/8"

2 SG-04  
1:10 BARSTOOL AT BAR  
FRONT ELEVATION

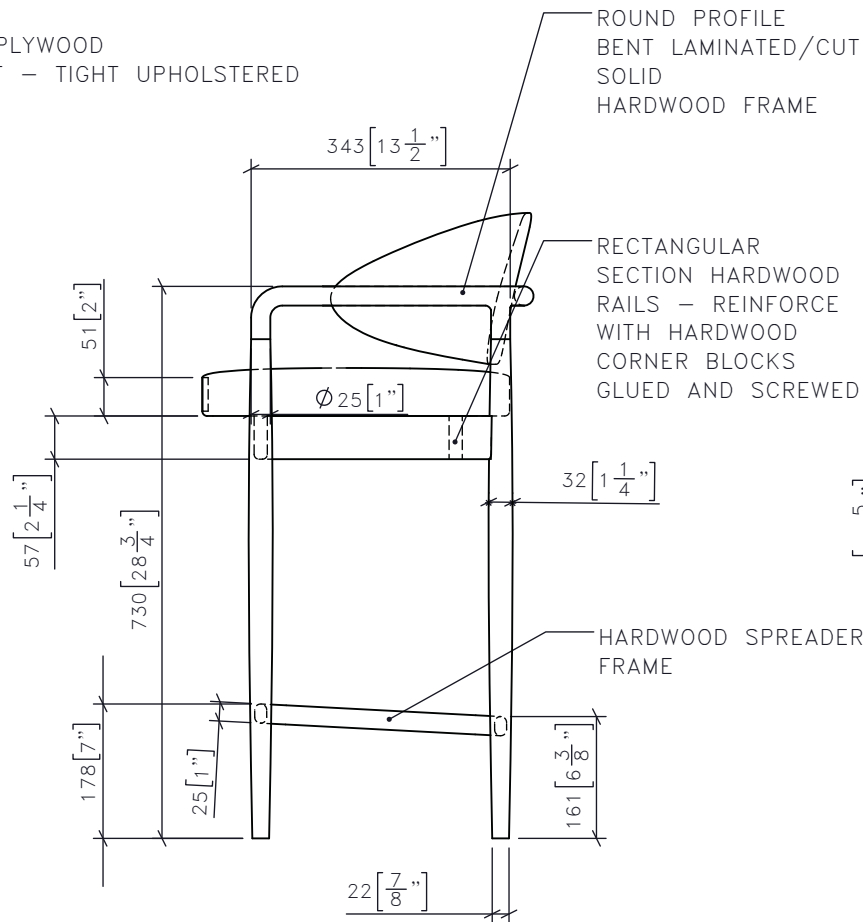

ADD GLIDES AS NEEDED

3 SG-04  
1:10 BARSTOOL AT BAR  
SIDE ELEVATION

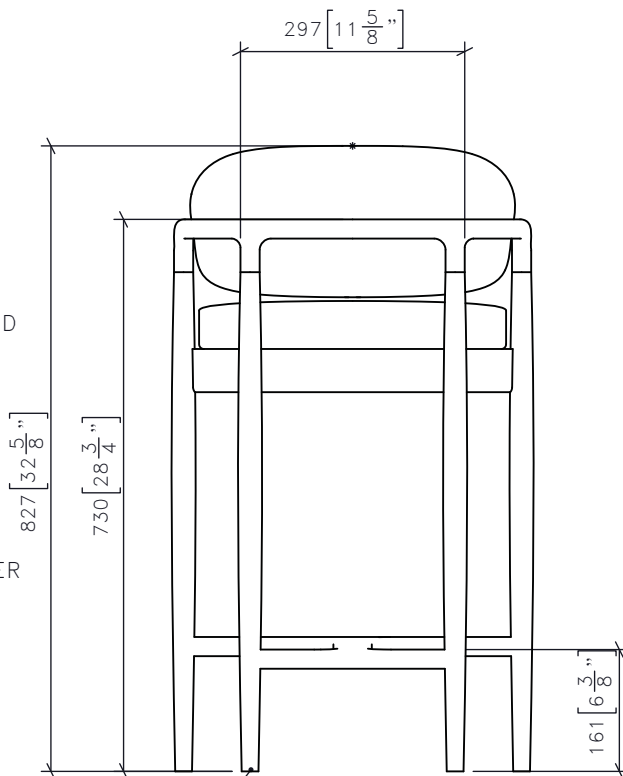

4 SG-04  
1:10 BARSTOOL AT BAR  
REAR ELEVATION



FOR DESIGN INTENT ONLY


DRAWING ARE NOT TO BE SCALED. CONTRACTOR MUST CHECK AND VERIFY ALL JOB DIMENSIONS, DRAWINGS, DETAILS AND SPECIFICATIONS; AND REPORT ANY DISCREPANCIES TO DESIGNER BEFORE PROCEEDING WITH WORK.

REV	ISSUED FOR	DATE

STUDIO  
MUNGE

25 WINGOLD AVENUE  
TORONTO, ONTARIO  
M6B 1P8 CANADA  
416.588.1668  
STUDIOMUNGE.COM

SCALE AS NOTED	DATE 10/3/17
DRAWN BY AM	CHECKED BY
PROJECT NAME	
PARK HYATT L.A. RESTAURANT	
DRAWING TITLE	
SG-04 BARSTOOL AT BAR	
PROJECT NUMBER 16113	
DRAWING NUMBER 2 / 3	

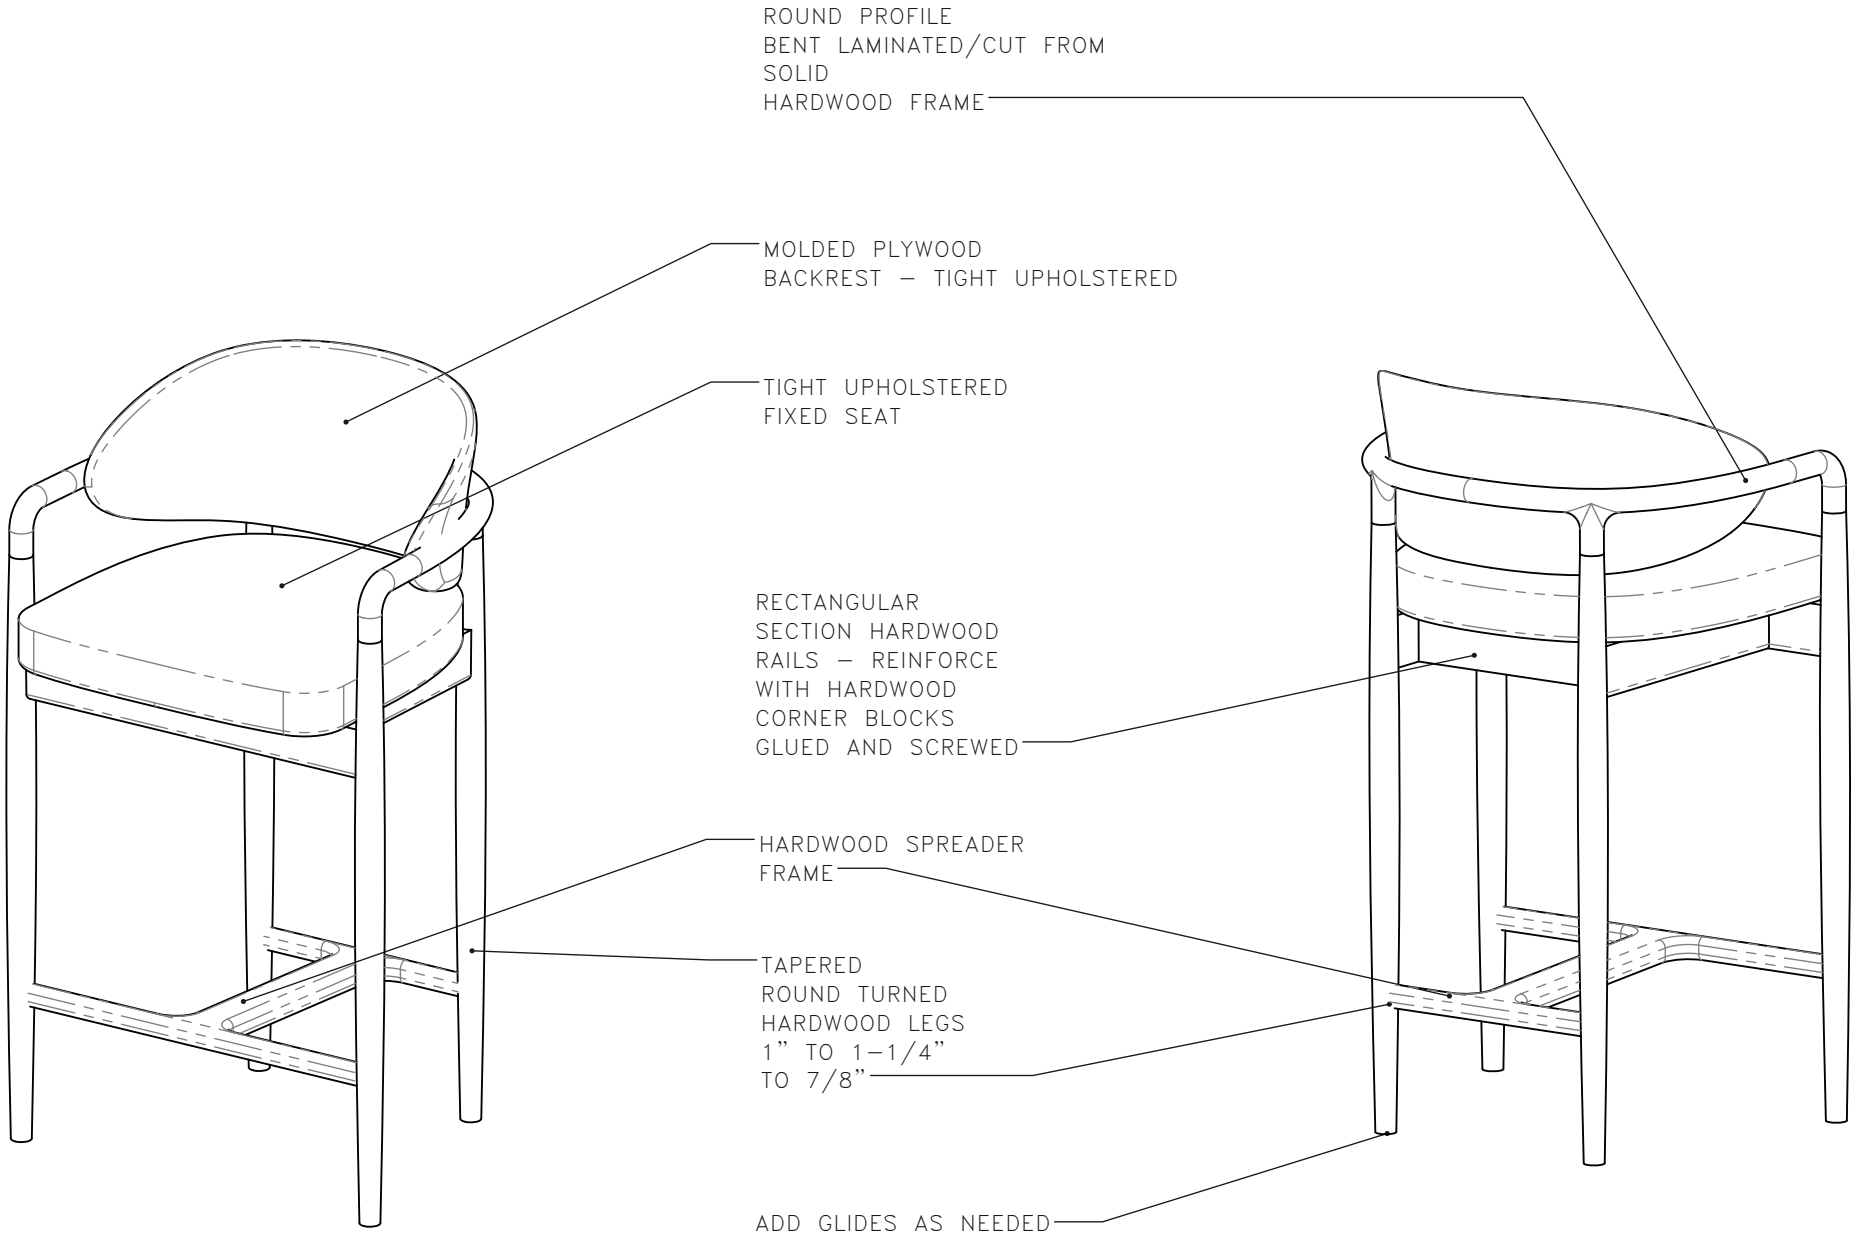

5 | SG-04 | BARSTOOL AT BAR  
1:8 | REAR ISOMETRIC

6 | SG-04 | BARSTOOL AT BAR  
1:8 | REAR ISOMETRIC

STUDIO MUNGE

X  
Y  
A  
B  
C  
D  
E  
F  
G  
H  
I  
J  
K  
L  
M  
N  
O  
P  
Q  
R  
S  
T  
U  
V  
W  
X  
Y



FOR DESIGN INTENT ONLY

DRAWING ARE NOT TO BE SCALED. CONTRACTOR MUST CHECK AND VERIFY ALL JOB DIMENSIONS, DRAWINGS, DETAILS AND SPECIFICATIONS; AND REPORT ANY DISCREPANCIES TO DESIGNER BEFORE PROCEEDING WITH WORK.

REV	ISSUED FOR	DATE

STUDIO  
MUNGE

25 WINGOLD AVENUE  
TORONTO, ONTARIO  
M6B 1P8 CANADA  
416.588.1668  
STUDIOMUNGE.COM


SCALE	DATE
AS NOTED	10/3/17
DRAWN BY	CHECKED BY
AM	
PROJECT NAME	
PARK HYATT L.A. RESTAURANT	
DRAWING TITLE	
SG-04 BARSTOOL AT BAR	
PROJECT NUMBER	
16113	
DRAWING NUMBER	
3 / 3	

7

SG-04  
NTS

BARSTOOL AT BAR  
RENDERED VIEW



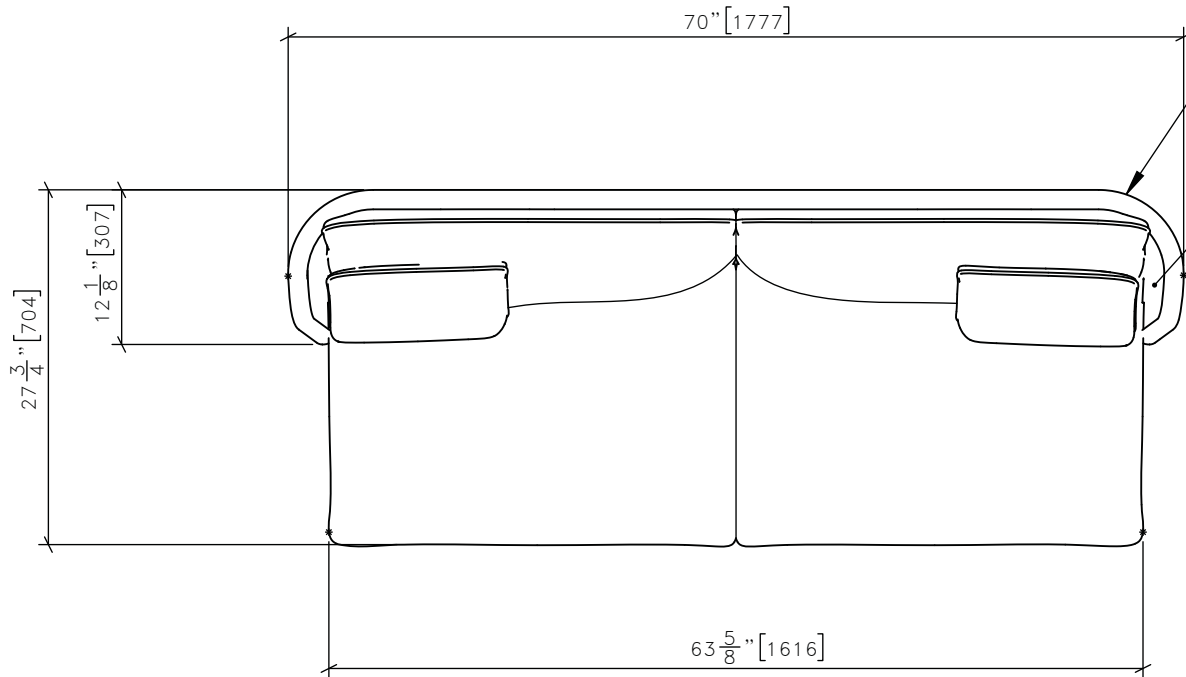

SOLID WOOD  
FRAME FF-XX-XX

RATTAN SHEET  
ON INSIDE AND  
OUTSIDE OF FRAME  
FF-XX-XX

1 1/2" [38]

SEAT DEPTH  
19" [483]


FOR DESIGN INTENT ONLY

1 1/2" [38]  
2" [51]

1 | SG-06  
1:15 | **SMALL BANQUETTE  
PLAN**

BACK AND SEAT  
CUSHIONS FF-XX-XX  
PIPING FF-XX-XX  
SECURED WITH CLIPS


11" CUSHIONS  
FF-XX-XX  
PIPING FF-XX-XX

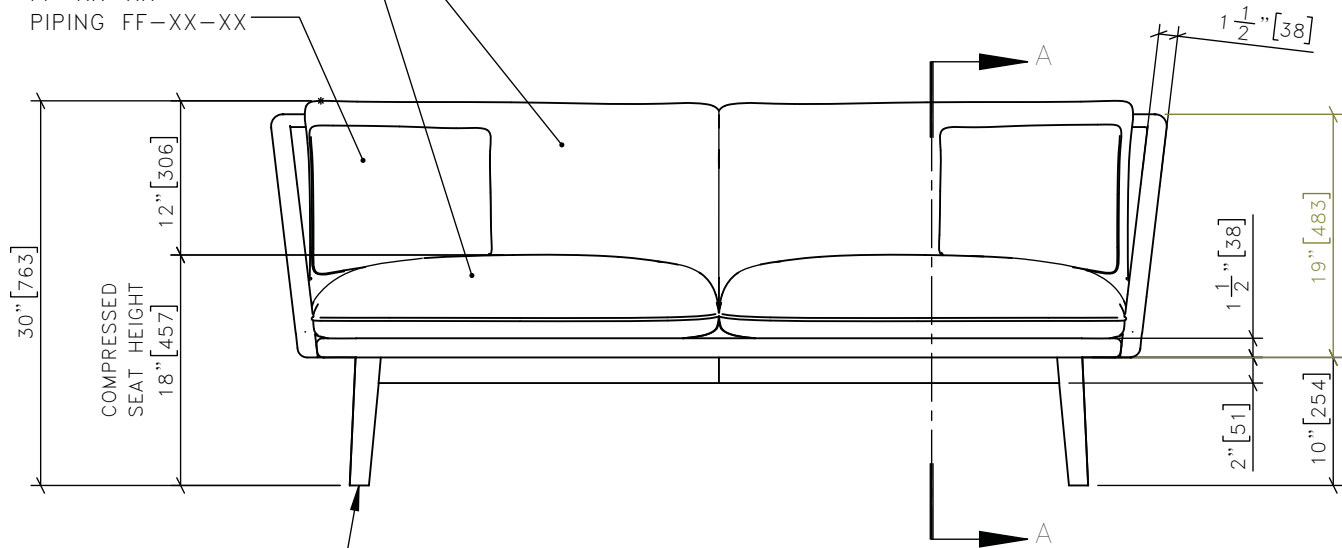

ADD LOW PROFILE  
LEVELLING FEET  
AS REQUIRED

2 | SG-06  
1:15 | **SMALL BANQUETTE  
FRONT ELEVATION**

3 | SG-06  
1:15 | **SMALL BANQUETTE  
SECTION A**

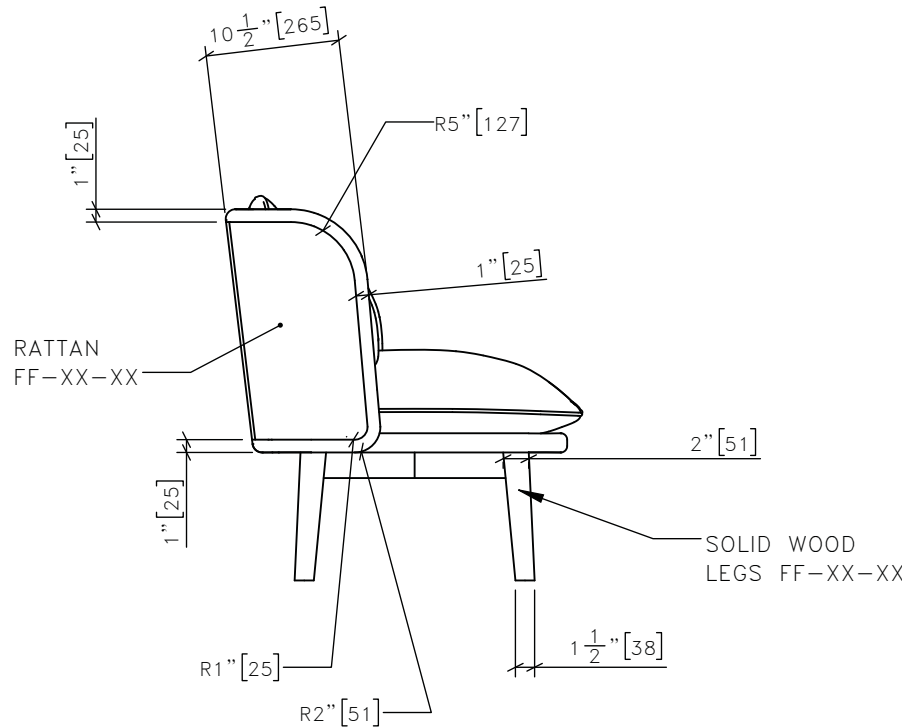

RATTAN  
FF-XX-XX

SOLID WOOD  
LEGS FF-XX-XX

4 | SG-06  
1:15 | **SMALL BANQUETTE  
SIDE ELEVATION**

DRAWING ARE NOT TO BE SCALED. CONTRACTOR MUST CHECK AND VERIFY ALL JOB DIMENSIONS, DRAWINGS, DETAILS AND SPECIFICATIONS; AND REPORT ANY DISCREPANCIES TO DESIGNER BEFORE PROCEEDING WITH WORK.


REV	ISSUED FOR	DATE

STUDIO  
MUNGE

25 WINGOLD AVENUE  
TORONTO, ONTARIO  
M6B 1P8 CANADA  
416.588.1668  
STUDIOMUNGE.COM

SCALE AS NOTED	DATE 9/21/17
DRAWN BY EH	CHECKED BY
PROJECT NAME  PARK HYATT L.A. RESTAURANT	
DRAWING TITLE  SG-06 SMALL BANQUETTE	
PROJECT NUMBER 14138	
DRAWING NUMBER 1 / 3	

STUDIO MUNGE

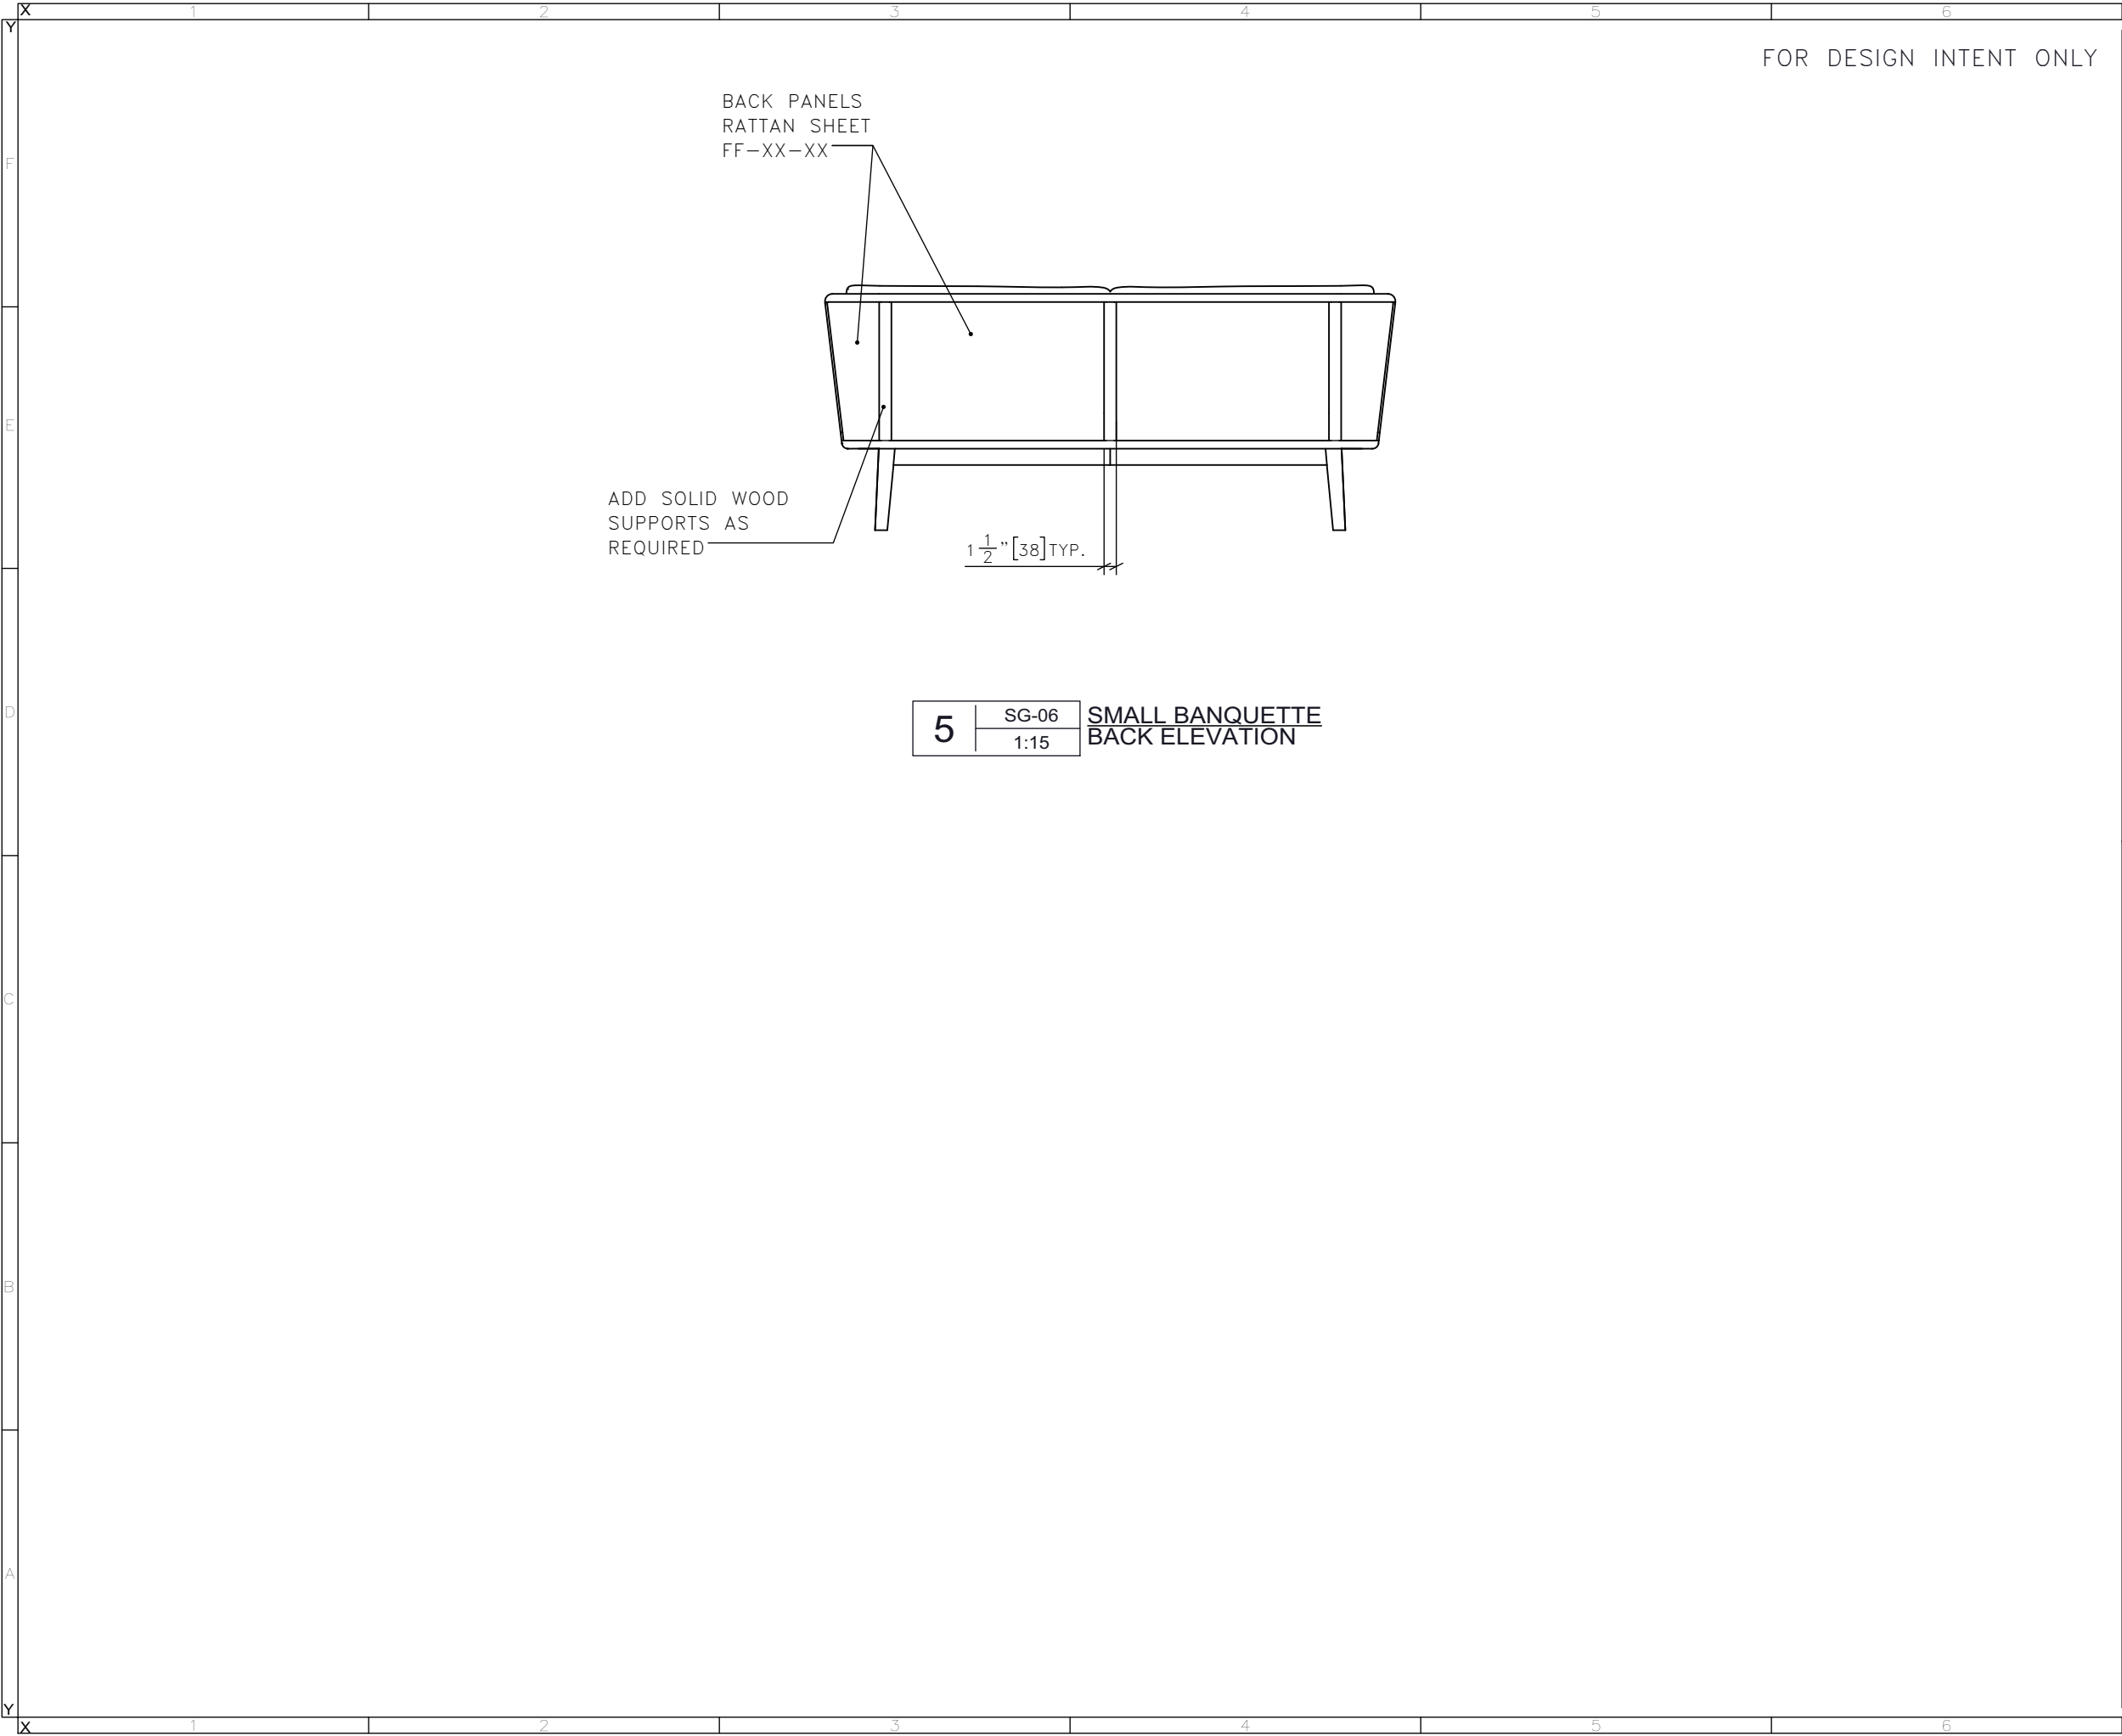

5	SG-06	SMALL BANQUETTE BACK ELEVATION
	1:15	

DRAWING ARE NOT TO BE SCALED. CONTRACTOR MUST CHECK AND VERIFY ALL JOB DIMENSIONS, DRAWINGS, DETAILS AND SPECIFICATIONS; AND REPORT ANY DISCREPANCIES TO DESIGNER BEFORE PROCEEDING WITH WORK.

REV	ISSUED FOR	DATE


STUDIO  
MUNGE

25 WINGOLD AVENUE  
TORONTO, ONTARIO  
M6B 1P8 CANADA  
416.588.1668  
STUDIOMUNGE.COM

SCALE AS NOTED	DATE 9/21/17
DRAWN BY EH	CHECKED BY
PROJECT NAME	
PARK HYATT L.A. RESTAURANT	
DRAWING TITLE	
SG-06 SMALL BANQUETTE	
PROJECT NUMBER 14138	
DRAWING NUMBER 2 / 3	



X  
Y  
A  
B  
C  
D  
E

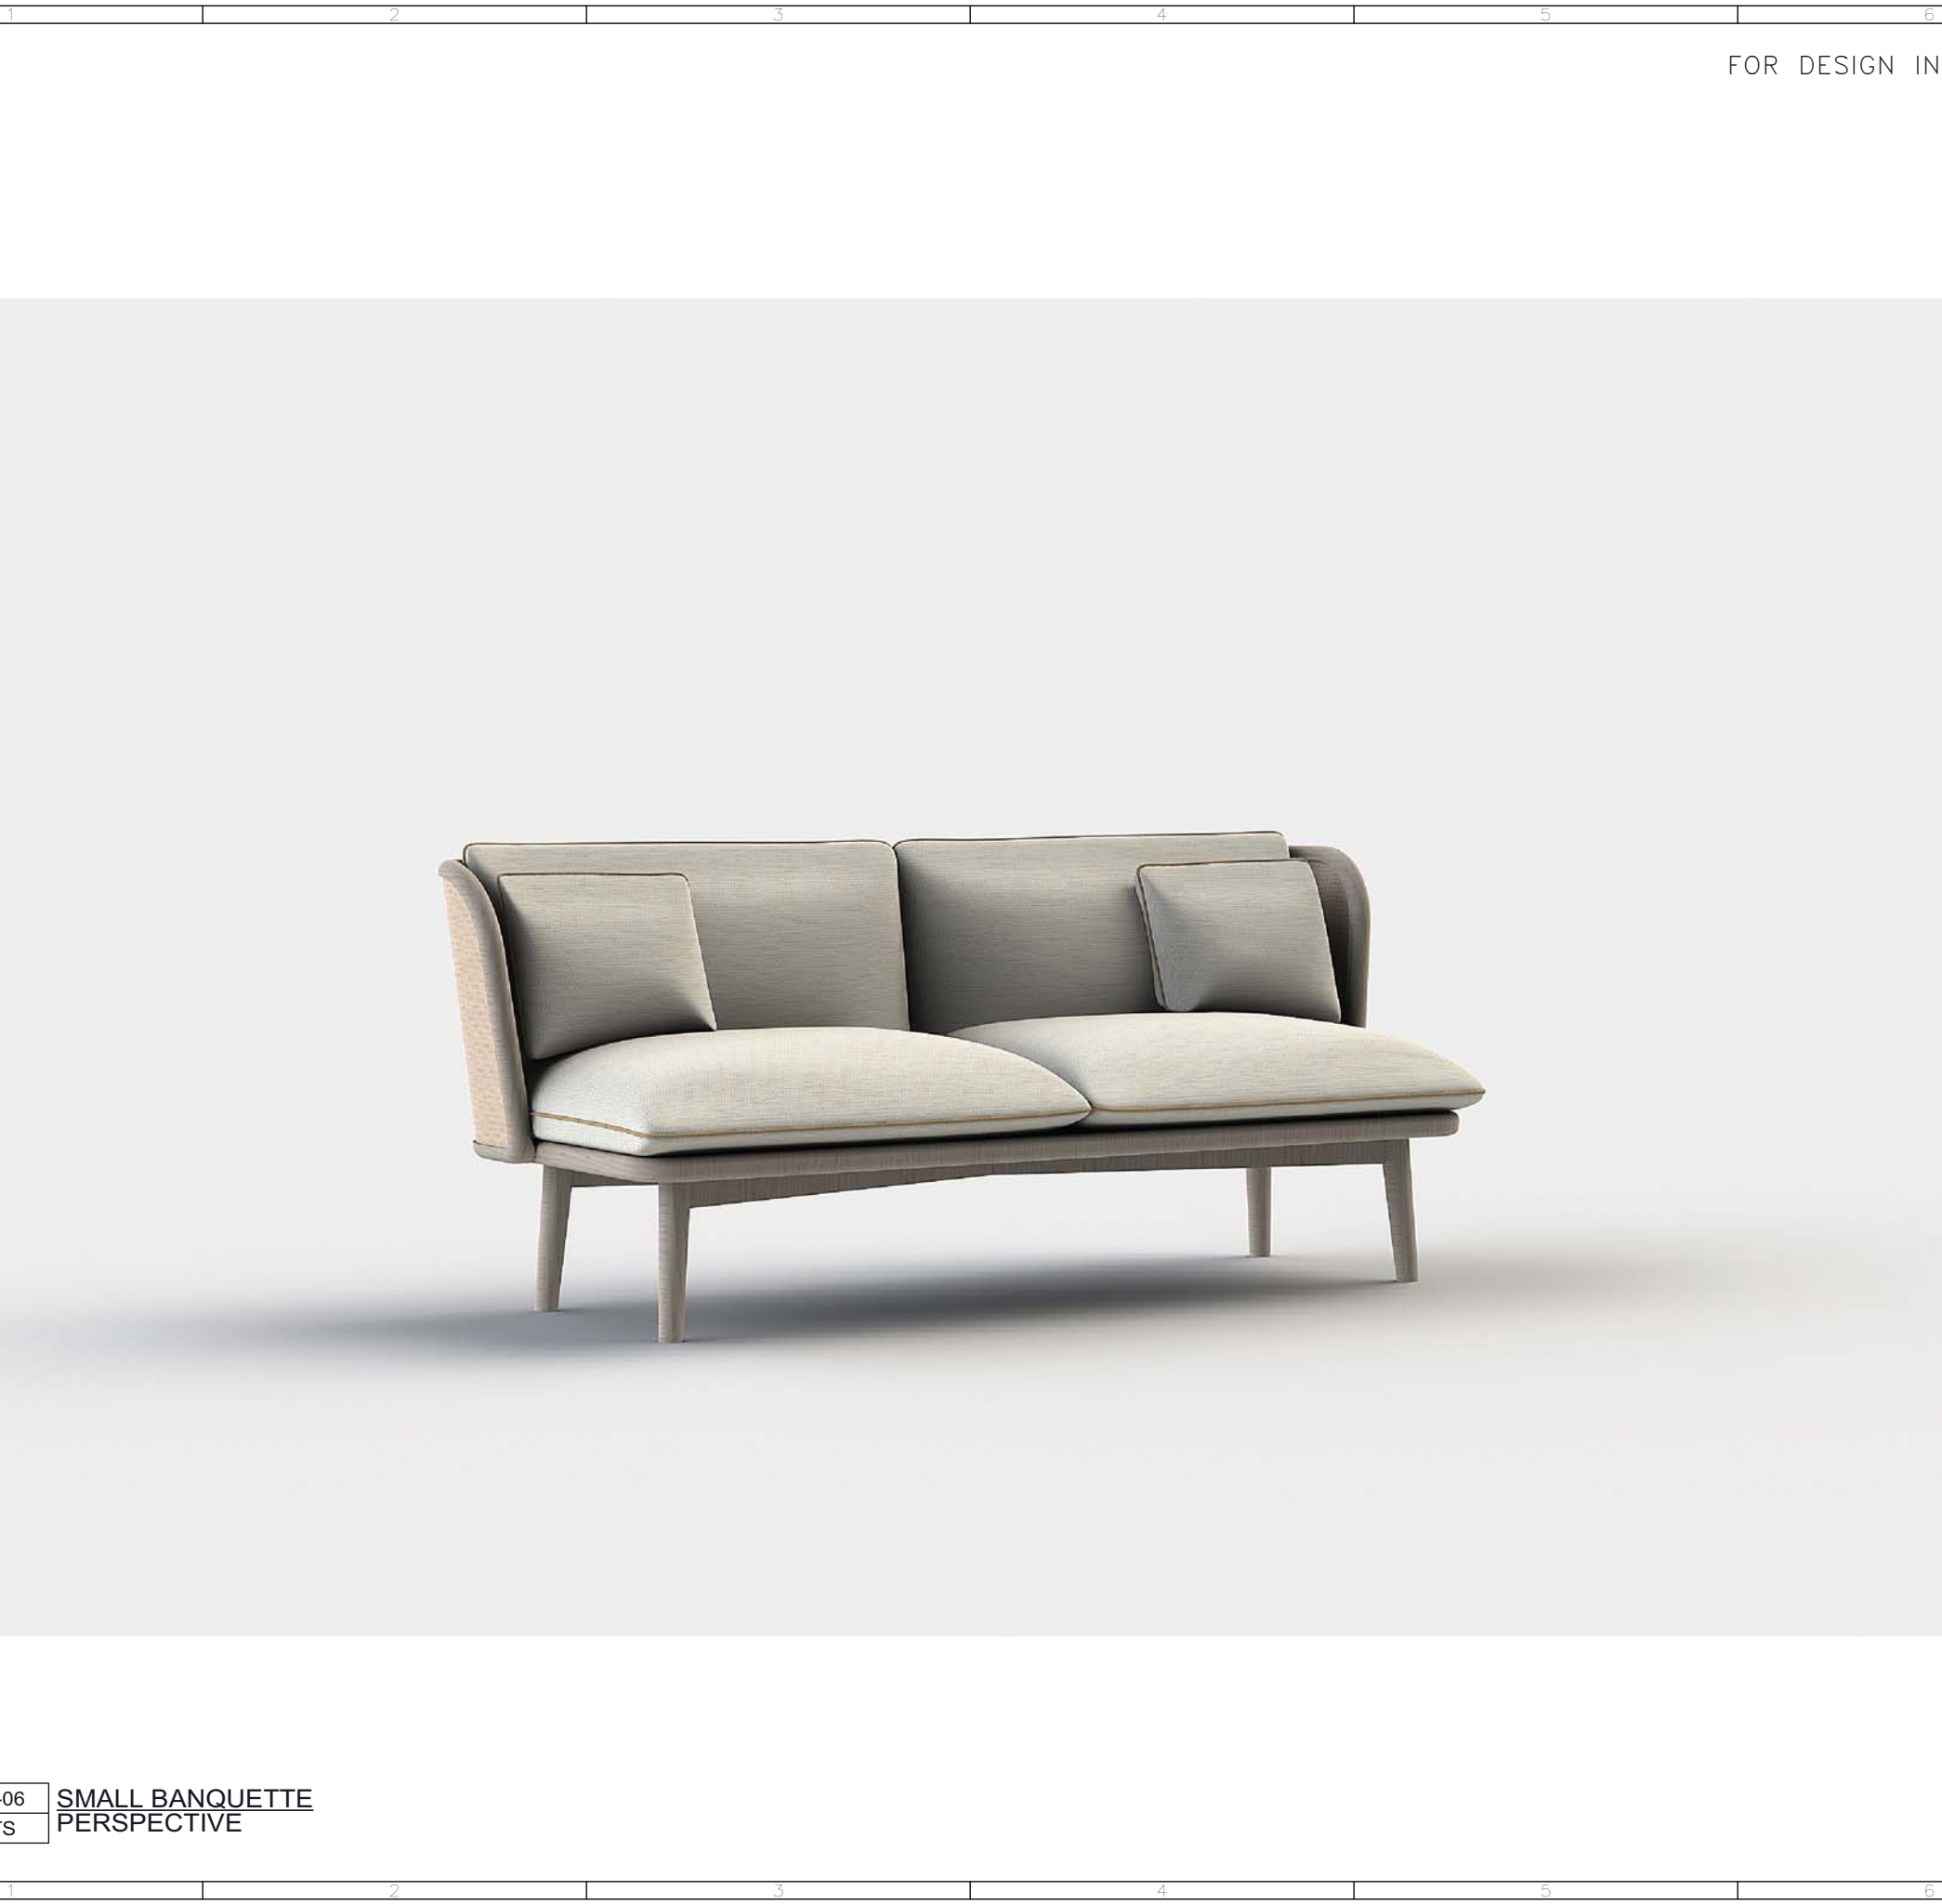

FOR DESIGN INTENT ONLY


DRAWING ARE NOT TO BE SCALED. CONTRACTOR MUST CHECK AND VERIFY ALL JOB DIMENSIONS, DRAWINGS, DETAILS AND SPECIFICATIONS; AND REPORT ANY DISCREPANCIES TO DESIGNER BEFORE PROCEEDING WITH WORK.

REV	ISSUED FOR	DATE

STUDIO  
MUNGE


25 WINGOLD AVENUE  
TORONTO, ONTARIO  
M6B 1P8 CANADA  
416.588.1668  
STUDIOMUNGE.COM

SCALE	DATE
AS NOTED	9/21/17
DRAWN BY	CHECKED BY
EH	
PROJECT NAME	
PARK HYATT L.A. RESTAURANT	
DRAWING TITLE	
SG-06 SMALL BANQUETTE	
PROJECT NUMBER	
14138	
DRAWING NUMBER	
3 / 3	

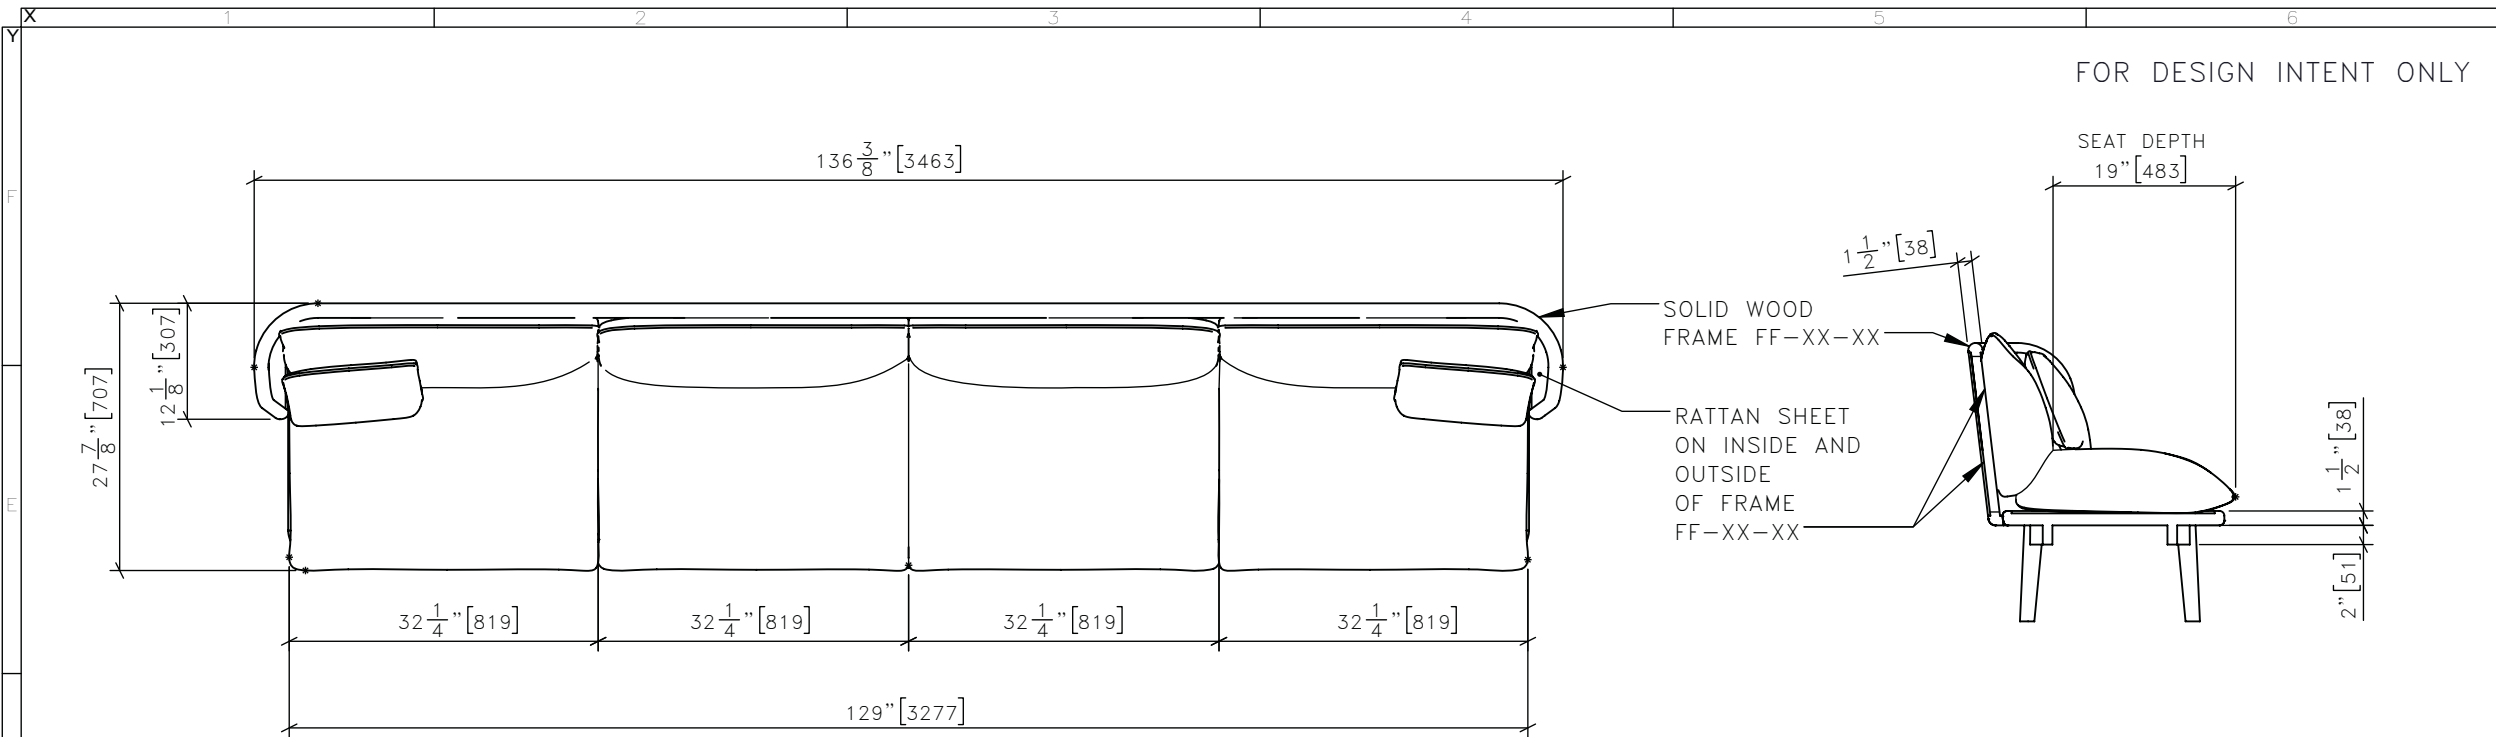


1 SG-08 1:20 LARGE BANQUETTE PLAN

3 SG-08 1:20 LARGE BANQUETTE SECTION A

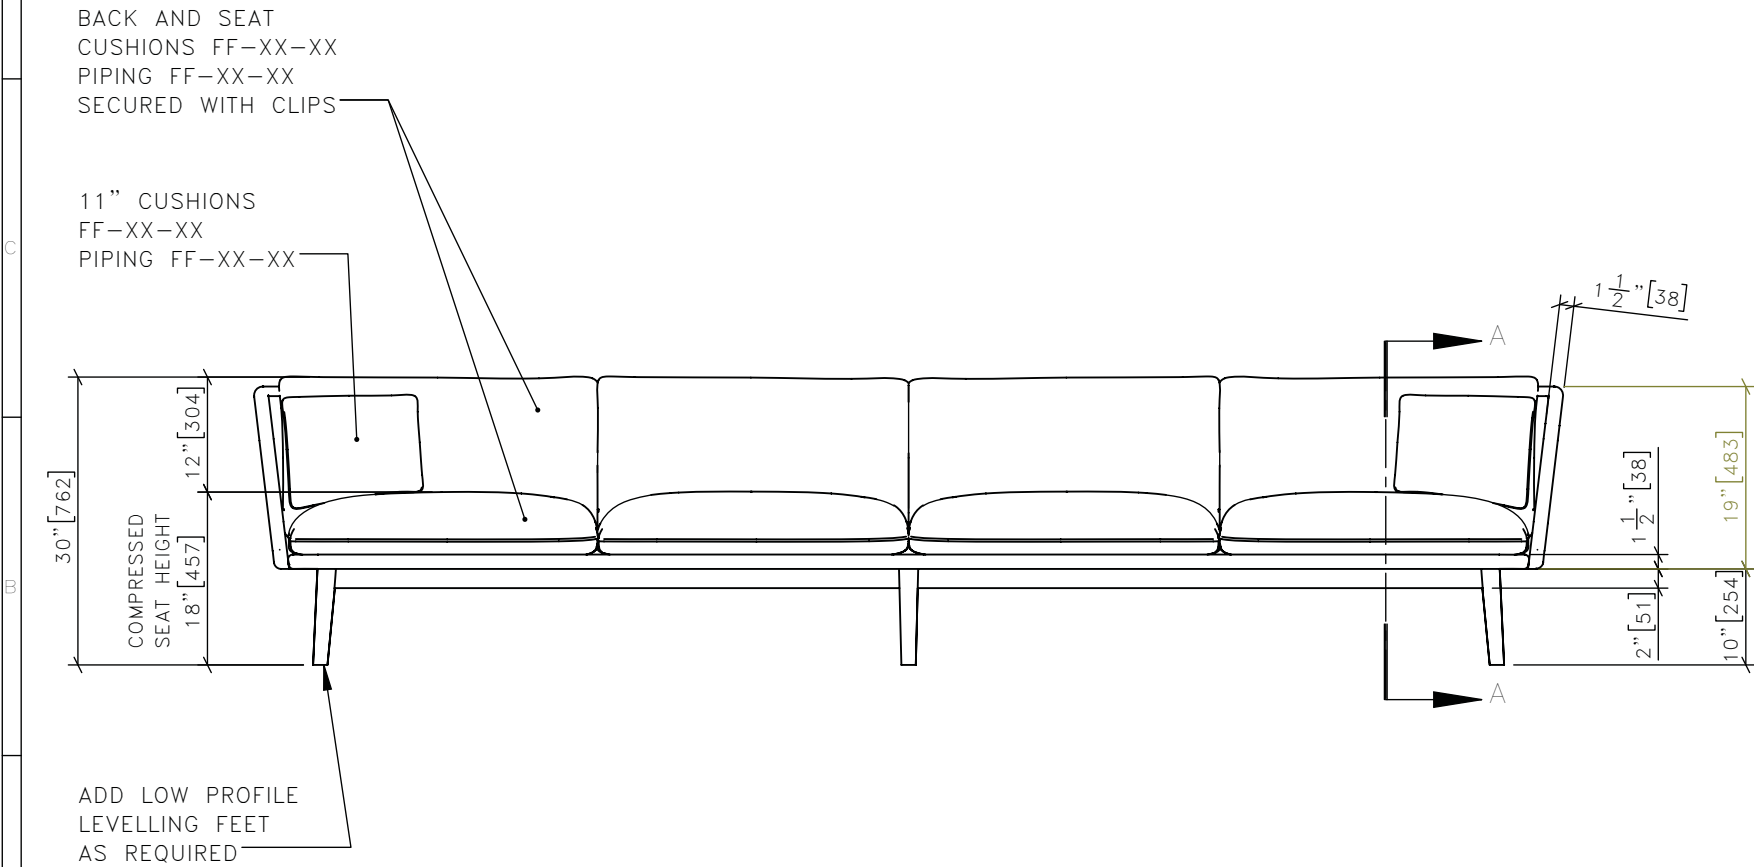

2 SG-08 1:20 LARGE BANQUETTE FRONT ELEVATION

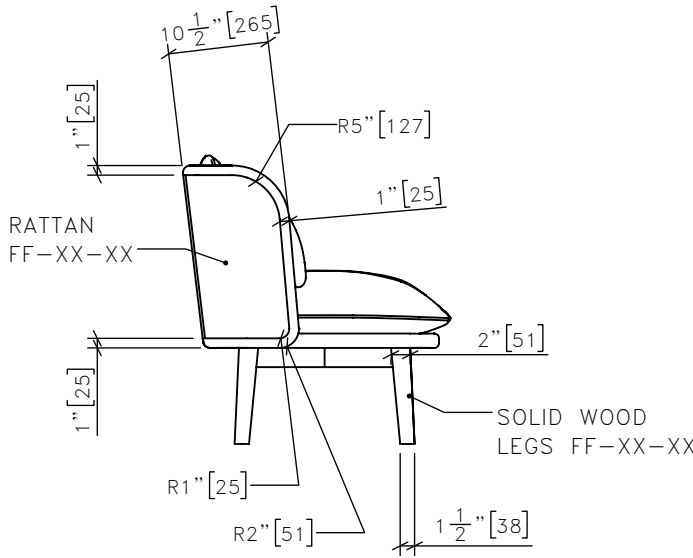

4 SG-08 1:20 LARGE BANQUETTE SIDE ELEVATION

DRAWING ARE NOT TO BE SCALED. CONTRACTOR MUST CHECK AND VERIFY ALL JOB DIMENSIONS, DRAWINGS, DETAILS AND SPECIFICATIONS; AND REPORT ANY DISCREPANCIES TO DESIGNER BEFORE PROCEEDING WITH WORK.

REV	ISSUED FOR	DATE

STUDIO MUNGE


25 WINGOLD AVENUE  
TORONTO, ONTARIO  
M6B 1P8 CANADA  
416.588.1668  
STUDIOMUNGE.COM

SCALE AS NOTED	DATE 9/21/17
DRAWN BY EH	CHECKED BY
PROJECT NAME  PARK HYATT L.A. RESTAURANT	
DRAWING TITLE  SG-08 LARGE BANQUETTE	
PROJECT NUMBER 14138	
DRAWING NUMBER 1 / 3	



BACK PANELS  
RATTAN SHEET  
FF-XX-XX

ADD SOLID WOOD  
SUPPORTS AS  
REQUIRED

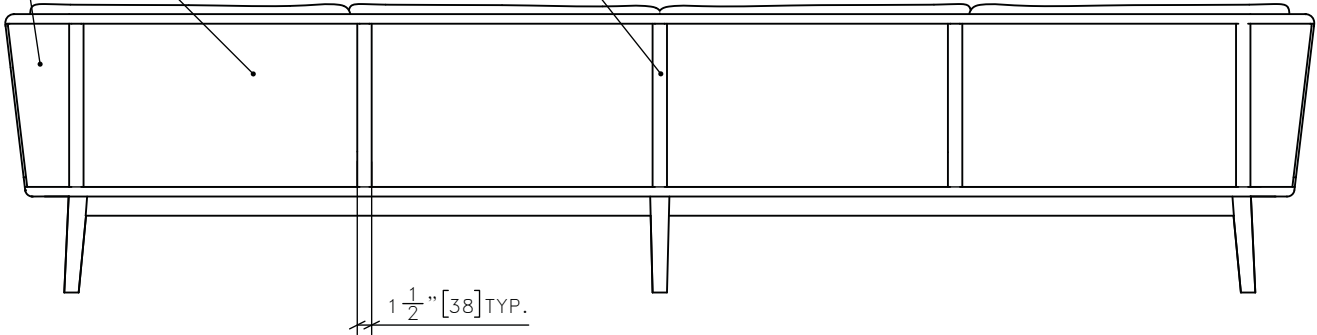

5	SG-08	LARGE BANQUETTE BACK ELEVATION
	1:20	

FOR DESIGN INTENT ONLY

DRAWING ARE NOT TO BE SCALED. CONTRACTOR MUST CHECK AND VERIFY ALL JOB DIMENSIONS, DRAWINGS, DETAILS AND SPECIFICATIONS; AND REPORT ANY DISCREPANCIES TO DESIGNER BEFORE PROCEEDING WITH WORK.

REV#	ISSUED FOR	DATE

STUDIO  
MUNGE

25 WINGOLD AVENUE  
TORONTO, ONTARIO  
M6B 1P8 CANADA  
416.588.1668  
STUDIOMUNGE.COM

SCALE	DATE
AS NOTED	9/21/17
DRAWN BY	CHECKED BY
EH	
PROJECT NAME	
DRAWING TITLE	
SG-08 LARGE BANQUETTE	
PROJECT NUMBER	
14138	
DRAWING NUMBER	
2 / 3	

THANK YOU



STUDIO MUNGE

Y  
1  
2  
3  
4  
5  
6  
X  
1  
2  
3  
4  
5  
6  
X

FOR DESIGN INTENT ONLY

DRAWING ARE NOT TO BE SCALED. CONTRACTOR MUST CHECK AND VERIFY ALL JOB DIMENSIONS, DRAWINGS, DETAILS AND SPECIFICATIONS; AND REPORT ANY DISCREPANCIES TO DESIGNER BEFORE PROCEEDING WITH WORK.

REV	ISSUED FOR	DATE

STUDIO  
MUNGE

25 WINGOLD AVENUE  
TORONTO, ONTARIO  
M6B 1P8 CANADA  
416.588.1668  
STUDIOMUNGE.COM



SCALE	DATE
AS NOTED	9/21/17
DRAWN BY	CHECKED BY
EH	
PROJECT NAME	
PARK HYATT L.A. RESTAURANT	
DRAWING TITLE	
SG-08 LARGE BANQUETTE	
PROJECT NUMBER	
14138	
DRAWING NUMBER	
3 / 3	