

FOR DESIGN INTENT ONLY

DRAWING ARE NOT TO BE SCALED. CONTRACTOR MUST CHECK AND VERIFY ALL JOB DIMENSIONS, DRAWINGS, DETAILS AND SPECIFICATIONS; AND REPORT ANY DISCREPANCIES TO DESIGNER BEFORE PROCEEDING WITH WORK.

-REV/	-ISSUED FOR	-DATE


STUDIO
MUNGE

25 WINGOLD AVENUE
TORONTO, ONTARIO
M6B 1P8 CANADA
416.588.1668
STUDIOMUNGE.COM

1

AC-XX
1:3


BATH TISSUE BOX
PLAN

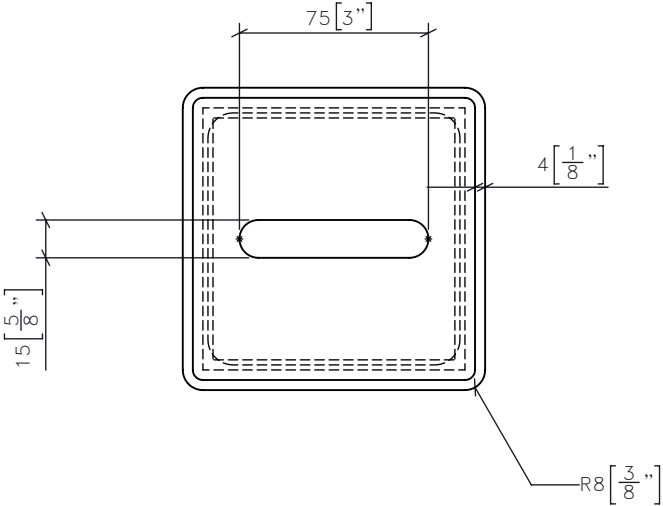

3

AC-XX
1:3


BATH TISSUE BOX
ISOMETRIC

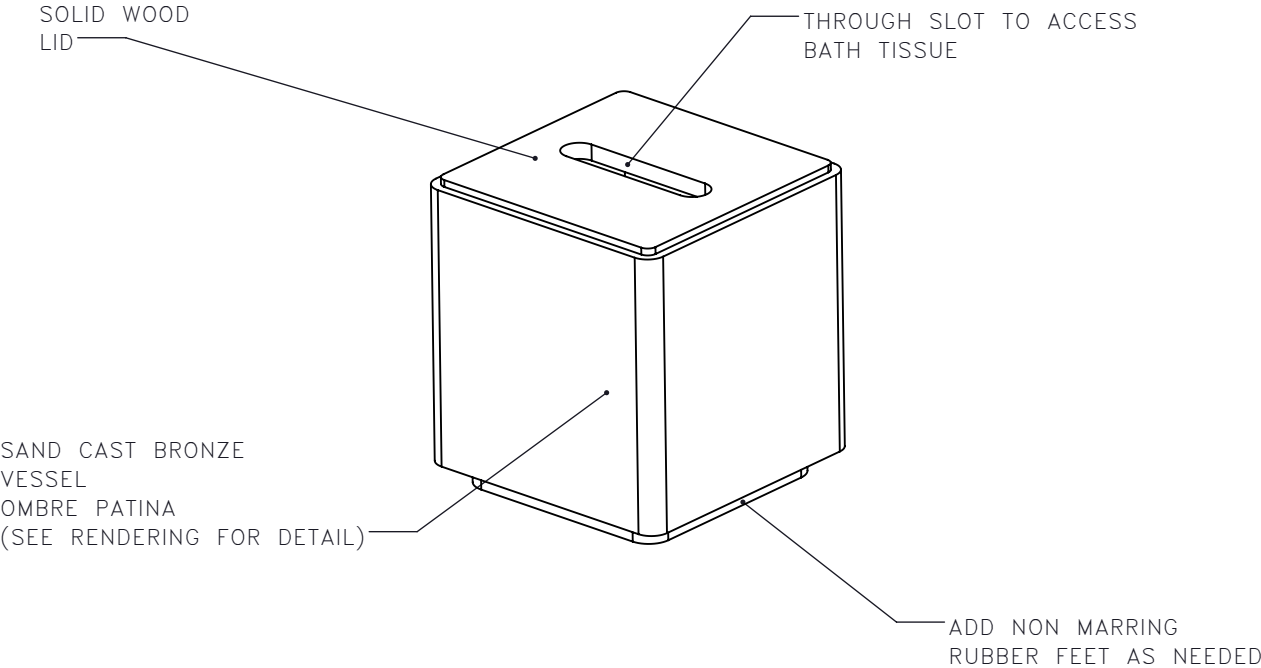

2

AC-XX
1:3


BATH TISSUE BOX
FRONT ELEVATION

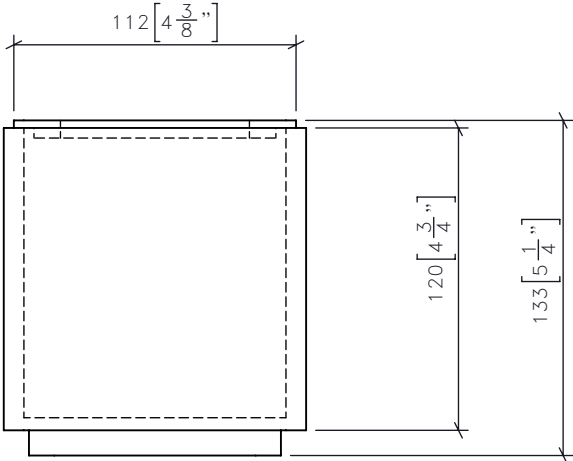

4

AC-XX
1:3

BATH TISSUE BOX
SIDE ELEVATION

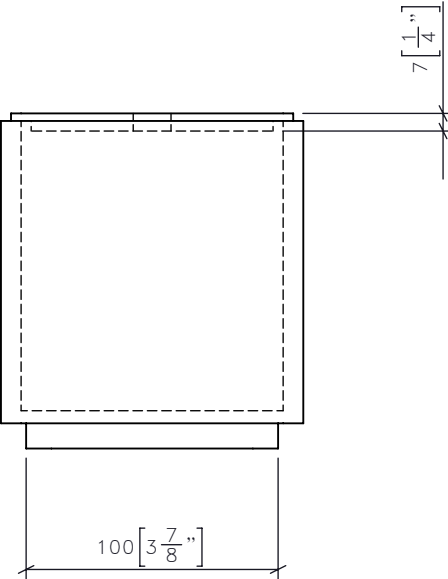

-SCALE AS NOTED	-DATE 10/18/17
-DRAWN BY AM	-CHECKED BY
-PROJECT NAME	
SHANGRI-LA NANNING	
-DRAWING TITLE	
AC-XX BATH TISSUE BOX	
-PROJECT NUMBER 16108	
-DRAWING NUMBER 1 / 2	

FOR DESIGN INTENT ONLY

DRAWING ARE NOT TO BE SCALED. CONTRACTOR MUST CHECK AND VERIFY ALL JOB DIMENSIONS, DRAWINGS, DETAILS AND SPECIFICATIONS, AND REPORT ANY DISCREPANCIES TO DESIGNER BEFORE PROCEEDING WITH WORK.

REV	ISSUED FOR	DATE

STUDIO
MUNGE

25 WINGOLD AVENUE
TORONTO, ONTARIO
M6B 1P8 CANADA
416.588.1668
STUDIOMUNGE.COM

SCALE	DATE
AS NOTED	10/18/17
DRAWN BY	CHECKED BY
AM	
PROJECT NAME	
SHANGRI-LA NANNING	
DRAWING TITLE	
AC-XX BATH TISSUE BOX	
PROJECT NUMBER	
16108	
DRAWING NUMBER	
2 / 2	

