




1 AC-XX 1:3 TOWEL TRAY PLAN

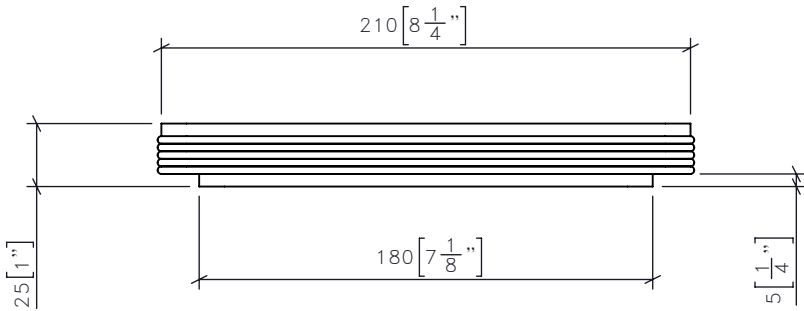

2 AC-XX 1:3 TOWEL TRAY FRONT ELEVATION

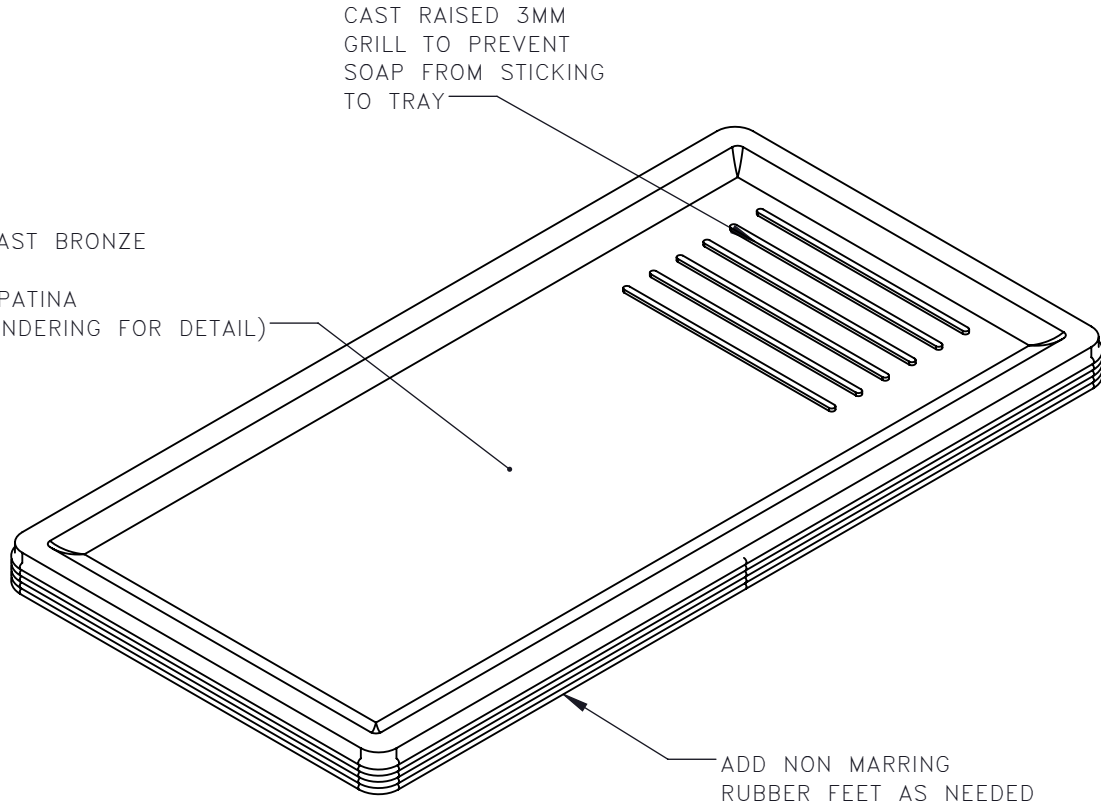

3 AC-XX 1:3 TOWEL TRAY ISOMETRIC

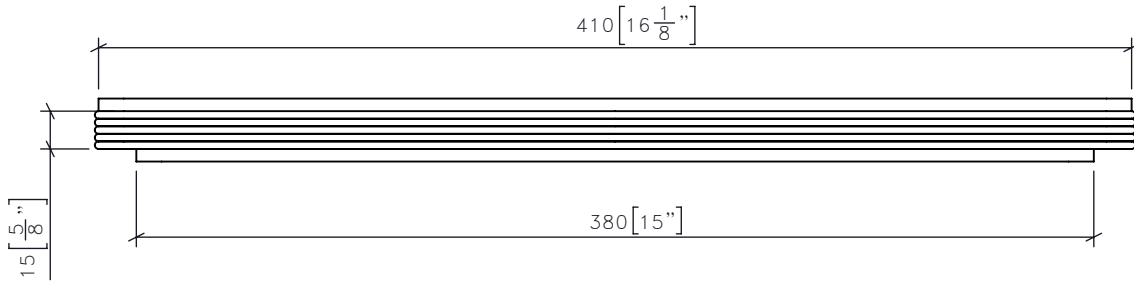

4 AC-XX 1:3 TOWEL TRAY SIDE ELEVATION


FOR DESIGN INTENT ONLY

DRAWING ARE NOT TO BE SCALED. CONTRACTOR MUST CHECK AND VERIFY ALL JOB DIMENSIONS, DRAWINGS, DETAILS AND SPECIFICATIONS; AND REPORT ANY DISCREPANCIES TO DESIGNER BEFORE PROCEEDING WITH WORK.

REV	ISSUED FOR	DATE

STUDIO MUNGE
25 WINGOLD AVENUE
TORONTO, ONTARIO
M6B 1P8 CANADA
416.588.1668
STUDIOMUNGE.COM

SCALE AS NOTED	DATE 10/18/17
DRAWN BY AM	CHECKED BY
PROJECT NAME SHANGRI-LA NANNING	
DRAWING TITLE AC-XX TOWEL TRAY	
PROJECT NUMBER 16108	
DRAWING NUMBER 1 / 2	

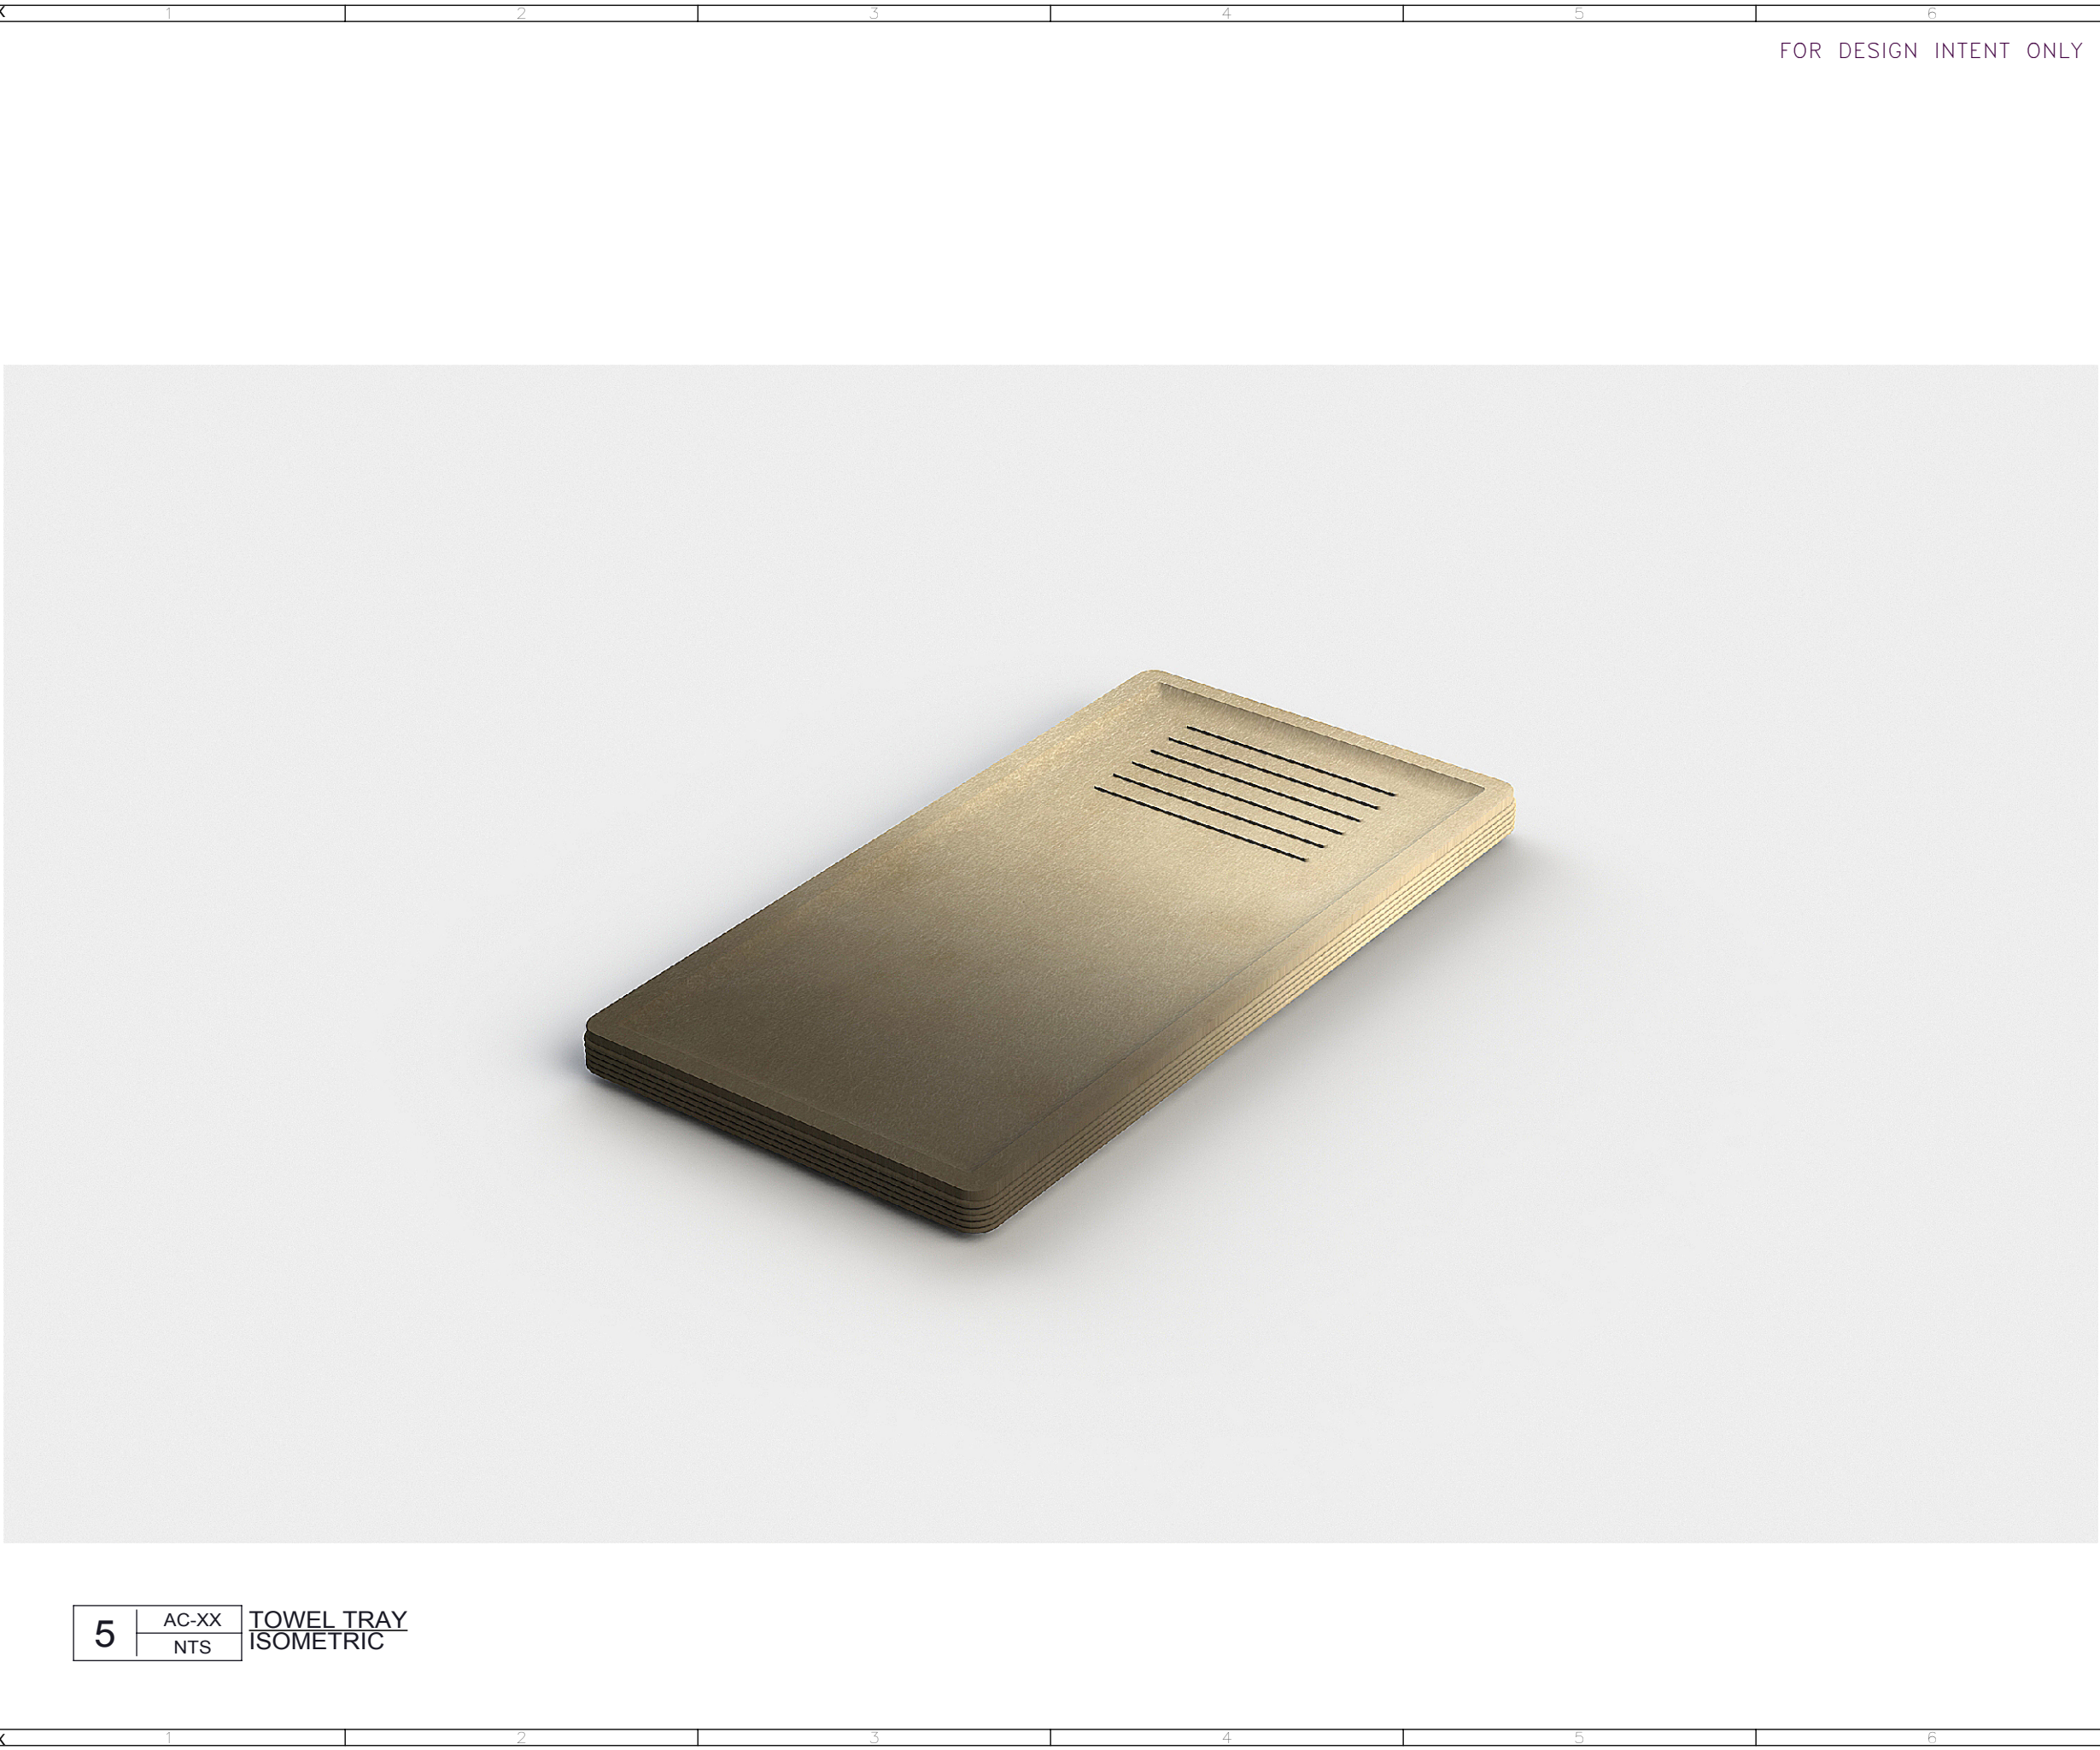

FOR DESIGN INTENT ONLY

DRAWING ARE NOT TO BE SCALED. CONTRACTOR MUST CHECK AND VERIFY ALL JOB DIMENSIONS, DRAWINGS, DETAILS AND SPECIFICATIONS, AND REPORT ANY DISCREPANCIES TO DESIGNER BEFORE PROCEEDING WITH WORK.

REV	ISSUED FOR	DATE

STUDIO
MUNGE

25 WINGOLD AVENUE
TORONTO, ONTARIO
M6B 1P8 CANADA
416.588.1668
STUDIOMUNGE.COM

SCALE	DATE
AS NOTED	10/18/17
DRAWN BY	CHECKED BY
AM	
PROJECT NAME	
SHANGRI-LA NANNING	
DRAWING TITLE	
AC-XX TOWEL TRAY	
PROJECT NUMBER	
16108	
DRAWING NUMBER	
2 / 2	