



1 | SG-203 | STD KING BENCH  
1:10 | FRONT ELEVATION

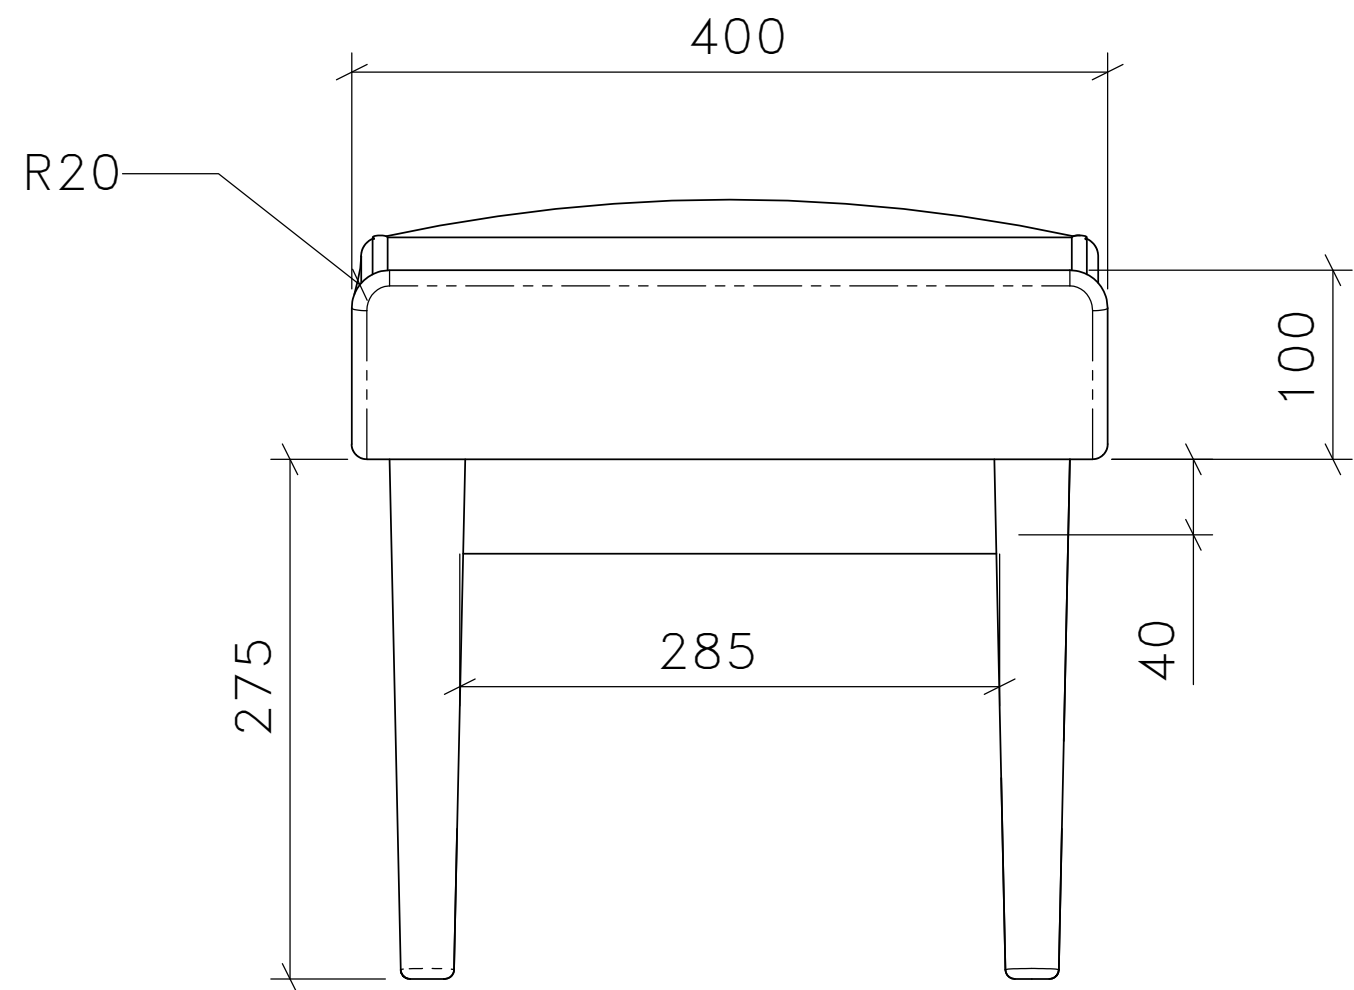

3 | SG-203 | STD KING BENCH  
1:10 | SIDE ELEVATION

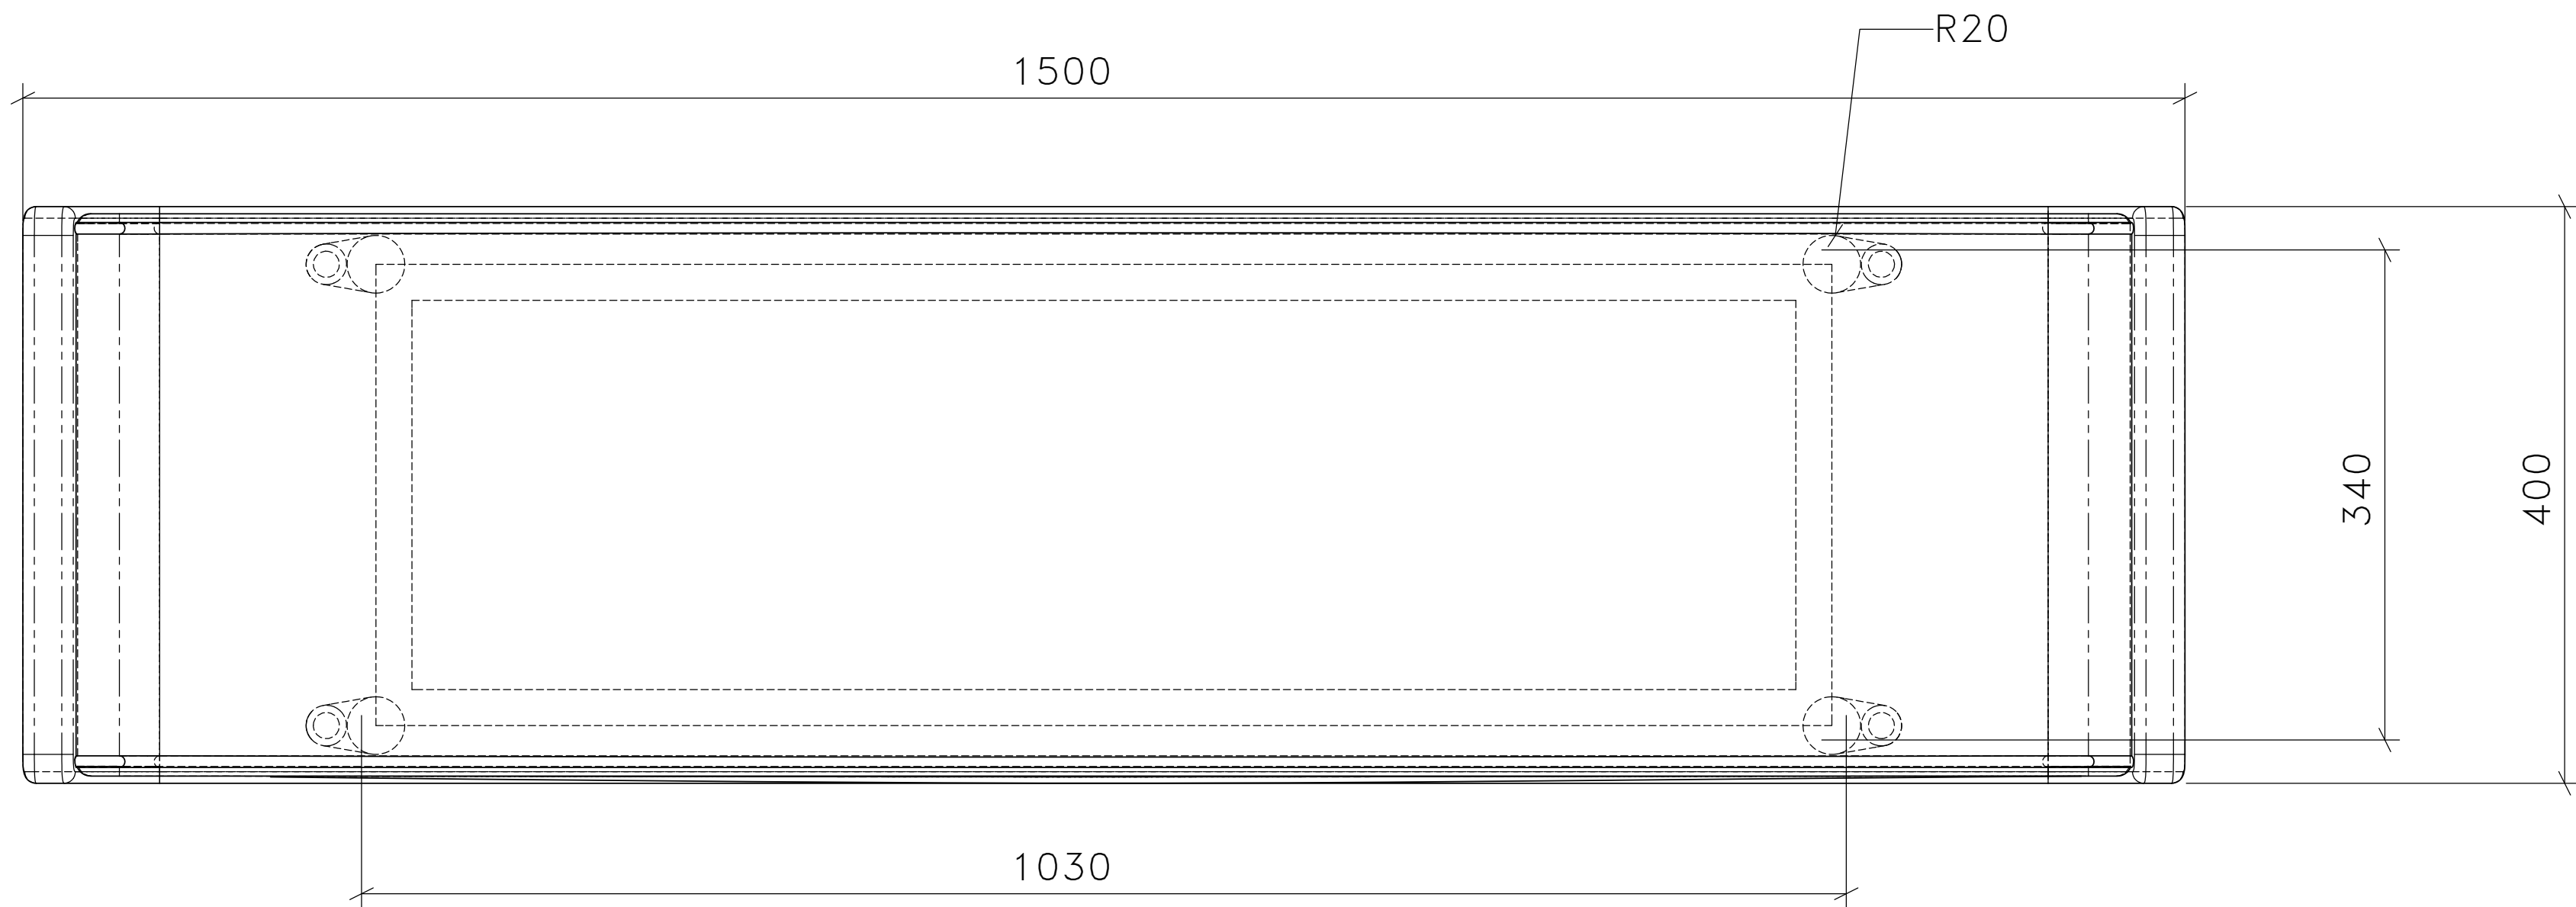

2 | SG-203 | STD KING BENCH  
1:10 | PLAN

DRAWING ARE NOT TO BE SCALED. CONTRACTOR MUST CHECK AND VERIFY ALL JOB DIMENSIONS, DRAWINGS, DETAILS AND SPECIFICATIONS; AND REPORT ANY DISCREPANCIES TO DESIGNER BEFORE PROCEEDING WITH WORK.

REV	ISSUED FOR	DATE

STUDIO  
MUNGE

25 WINGOLD AVENUE  
TORONTO, ONTARIO  
M6B 1P8 CANADA  
416.588.1668  
STUDIOMUNGE.COM

SCALE AS NOTED	DATE 1/13/17
DRAWN BY EP	CHECKED BY
PROJECT NAME  BISHA HOTEL	
DRAWING TITLE  SG-203 TYPICAL BENCH DK	
PROJECT NUMBER 28104	
DRAWING NUMBER 1 / 2	

STUDIO MUNGE

Y

1

2

3

4

5

6

X

1

2

3

4

5

6



DRAWING ARE NOT TO BE SCALED. CONTRACTOR MUST CHECK AND VERIFY ALL JOB DIMENSIONS, DRAWINGS, DETAILS AND SPECIFICATIONS; AND REPORT ANY DISCREPANCIES TO DESIGNER BEFORE PROCEEDING WITH WORK.

-REV/	-ISSUED FOR	-DATE

STUDIO  
MUNGE

25 WINGOLD AVENUE  
TORONTO, ONTARIO  
M6B 1P8 CANADA  
416.588.1668  
STUDIOMUNGE.COM

-SCALE AS NOTED	-DATE 1/13/17
-DRAWN BY EP	-CHECKED BY
-PROJECT NAME	
BISHA HOTEL	
-DRAWING TITLE	
SG-203 TYPICAL BENCH DK	
-PROJECT NUMBER 28104	
-DRAWING NUMBER 2 / 2	