



DRAWING ARE NOT TO BE SCALED. CONTRACTOR MUST CHECK AND VERIFY ALL JOB DIMENSIONS, DRAWINGS, DETAILS AND SPECIFICATIONS; AND REPORT ANY DISCREPANCIES TO DESIGNER BEFORE PROCEEDING WITH WORK.


-REV/	-ISSUED FOR	-DATE

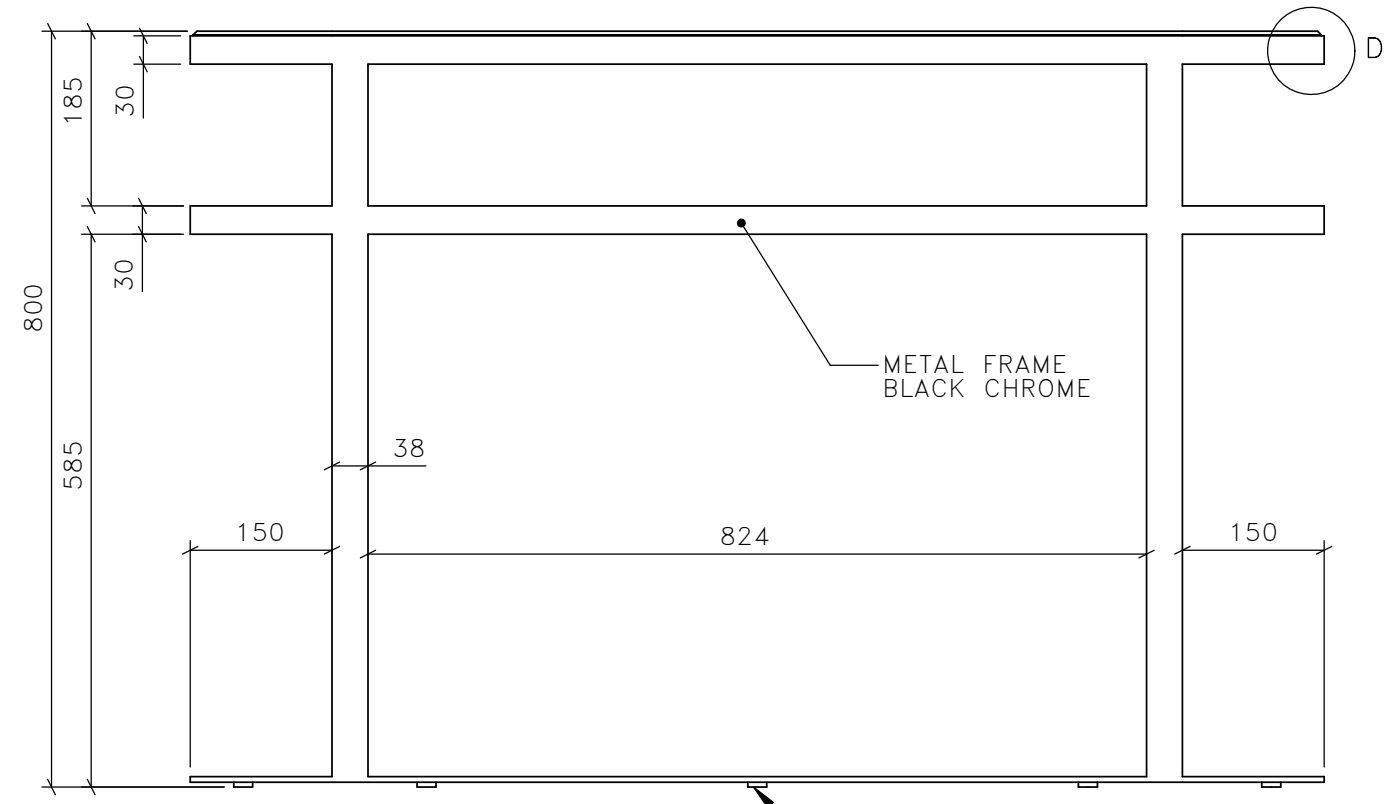


1 CG-214A 1:8 CREDENZA SHORT FRONT ELEVATION

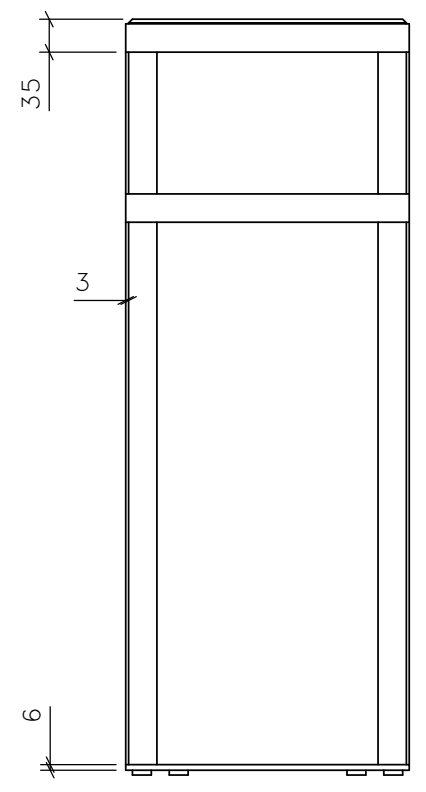

2 CG-214A 1:8 CREDENZA SHORT SIDE ELEVATION

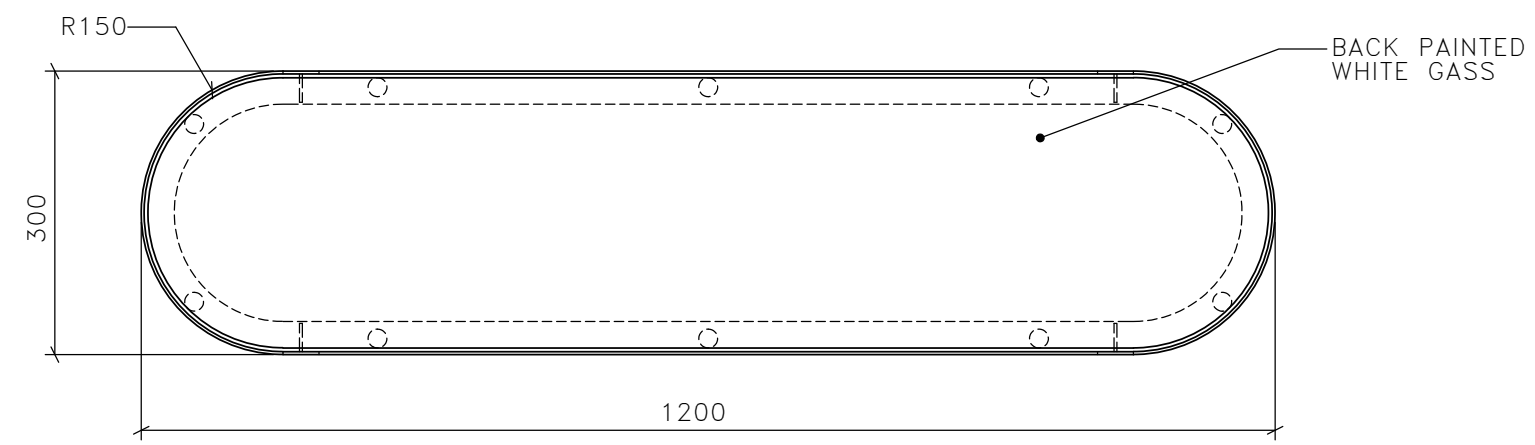

3 CG-214A 1:8 CREDENZA SHORT PLAN

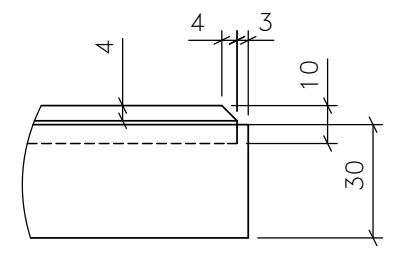

4 CG-214A 1:2 CREDENZA SHORT EDGE DETAIL

**STUDIO MUNGE**  
 25 WINGOLD AVENUE  
 TORONTO, ONTARIO  
 M6B 1P8 CANADA  
 416.588.1668  
 STUDIOMUNGE.COM

-SCALE AS NOTED -DATE 1/20/17

-DRAWN BY EP -CHECKED BY

-PROJECT NAME

BISHA HOTEL

-DRAWING TITLE

CG-214A SHORT CREDENZA DK

-PROJECT NUMBER 28104

-DRAWING NUMBER 1 / 2

STUDIO MUNGE  
X  
Y  
A  
B  
C  
D  
E  
F  
G  
H  
I  
J  
K  
L  
M  
N  
O  
P  
Q  
R  
S  
T  
U  
V  
W  
X  
Y



DRAWING ARE NOT TO BE SCALED. CONTRACTOR MUST CHECK AND VERIFY ALL JOB DIMENSIONS, DRAWINGS, DETAILS AND SPECIFICATIONS; AND REPORT ANY DISCREPANCIES TO DESIGNER BEFORE PROCEEDING WITH WORK.

REV	ISSUED FOR	DATE

**STUDIO MUNGE**  
25 WINGOLD AVENUE  
TORONTO, ONTARIO  
M6B 1P8 CANADA  
416.588.1668  
STUDIOMUNGE.COM

**SCALE**  
AS NOTED

**DATE**  
1/20/17

**DRAWN BY**  
EP

**CHECKED BY**

**PROJECT NAME**  
BISHA HOTEL

**DRAWING TITLE**  
CG-214A  
SHORT CREDENZA DK

**PROJECT NUMBER**  
28104

**DRAWING NUMBER**  
2 / 2