
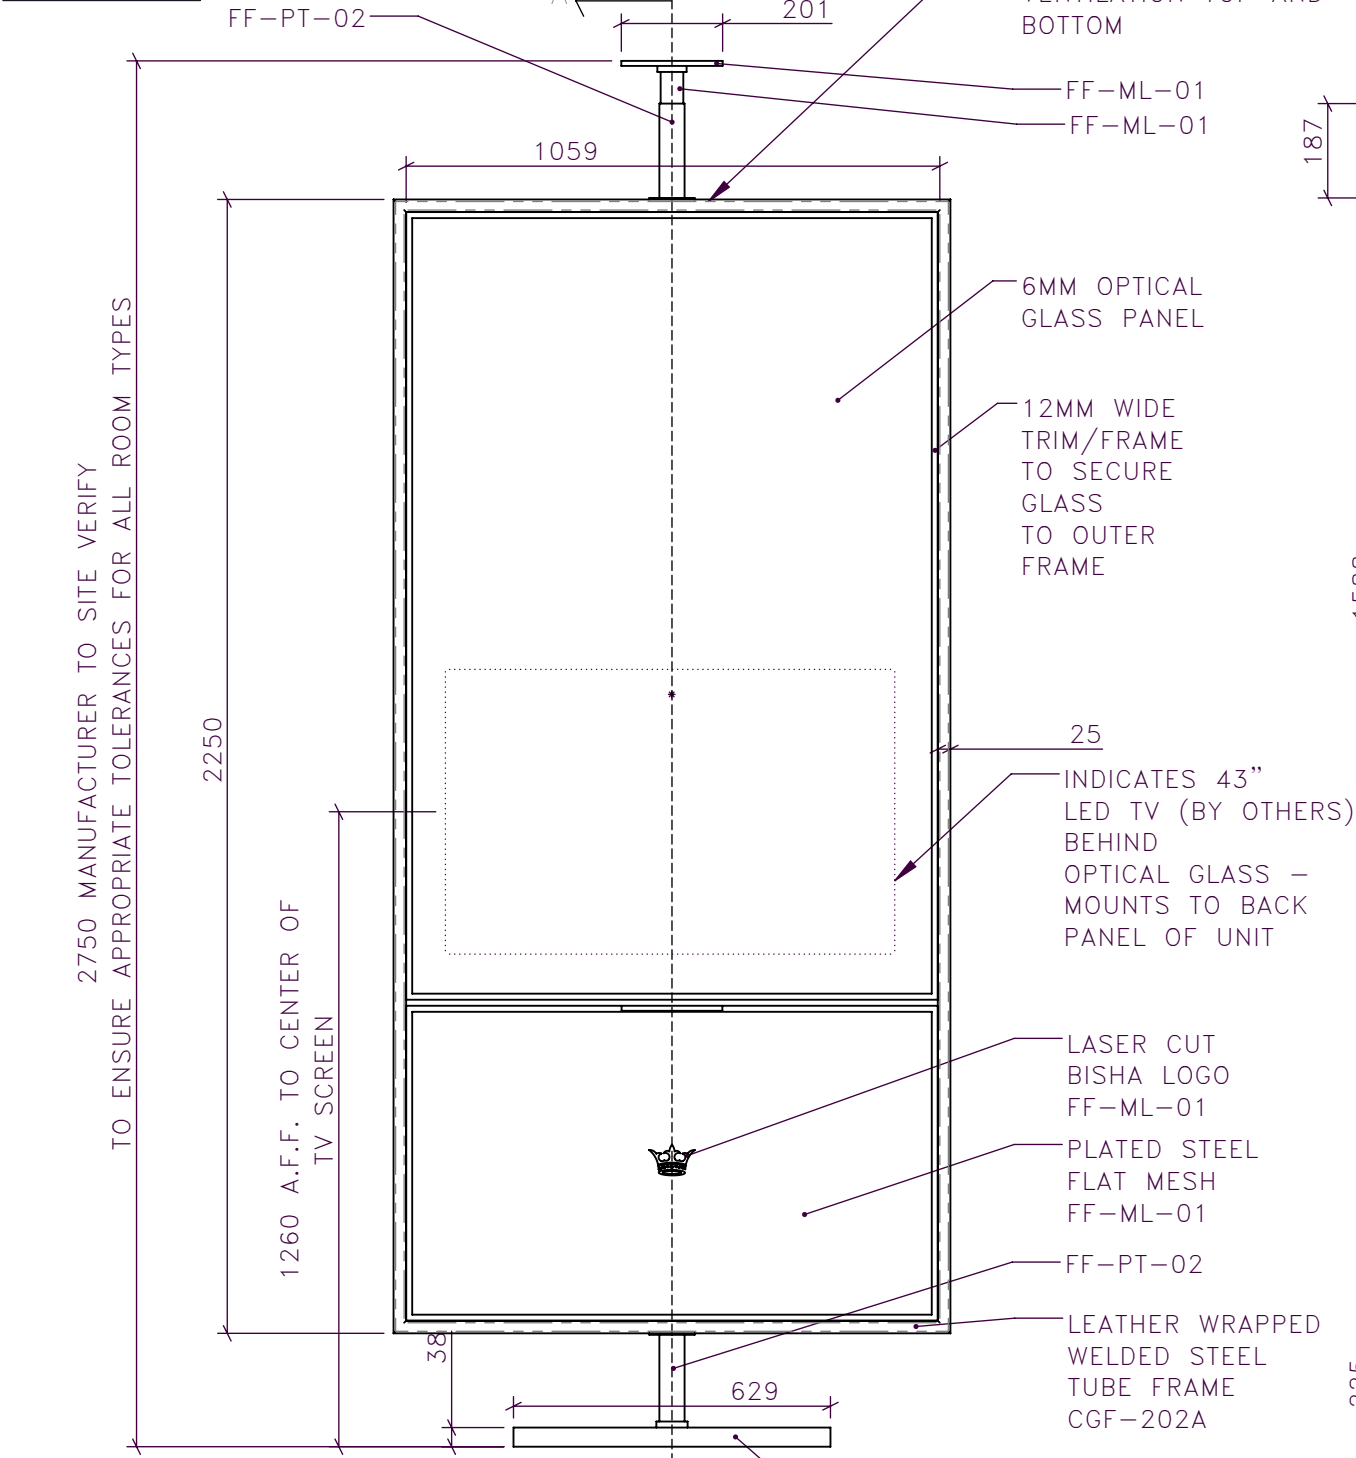
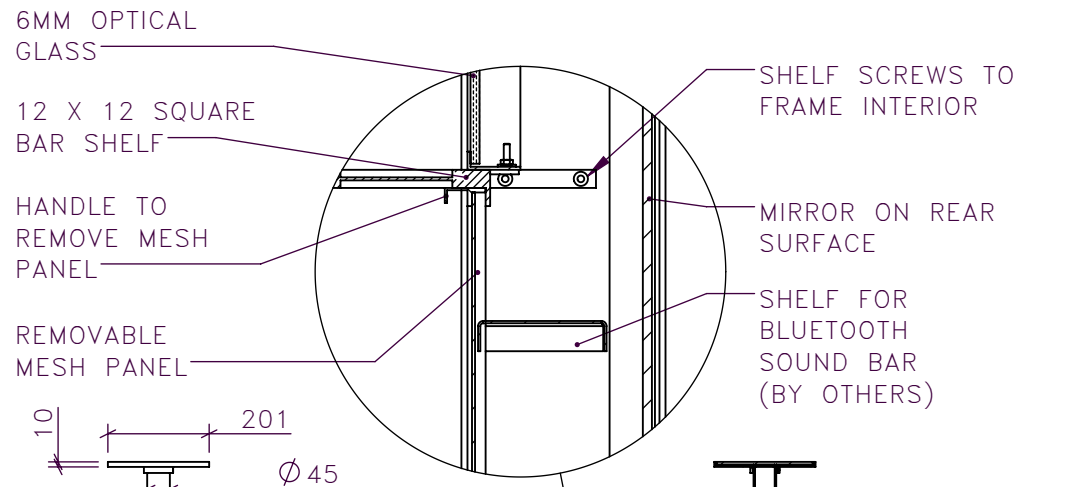


DRAWING ARE NOT TO BE SCALED. CONTRACTOR MUST CHECK AND VERIFY ALL JOB DIMENSIONS, DRAWINGS, DETAILS AND SPECIFICATIONS; AND REPORT ANY DISCREPANCIES TO DESIGNER BEFORE PROCEEDING WITH WORK.


-REV	-ISSUED FOR	-DATE

1 CG-203C 1:15 2 SIDED TV UNIT D.K. PLAN

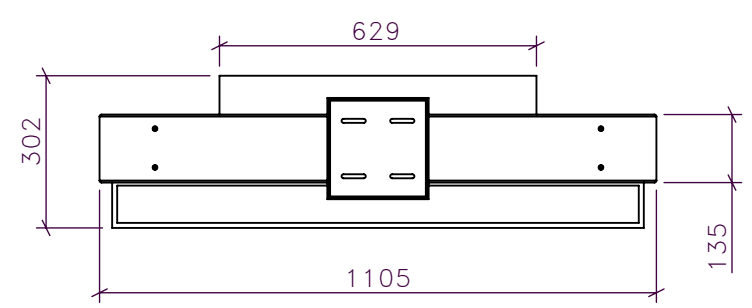


2 CG-203C 1:15 2 SIDED TV UNIT D.K. FRONT ELEVATION

3 CG-203C 1:15 2 SIDED TV UNIT D.K. SIDE ELEVATION

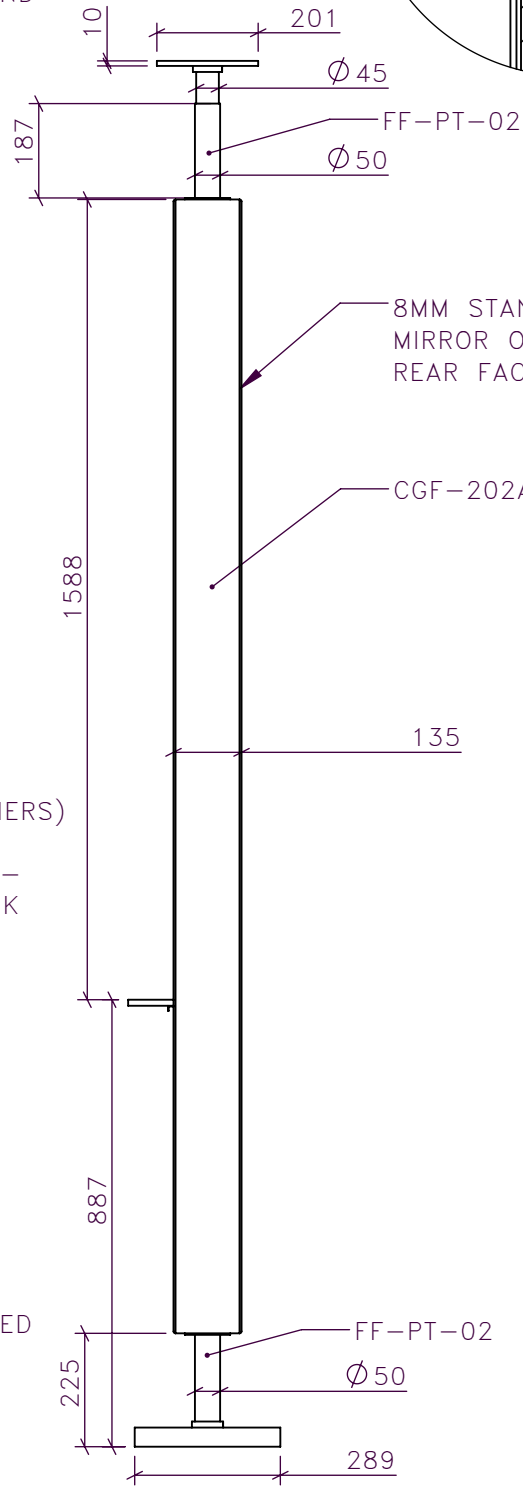

4 CG-203C 1:15 2 SIDED TV UNIT D.K. SECTION A

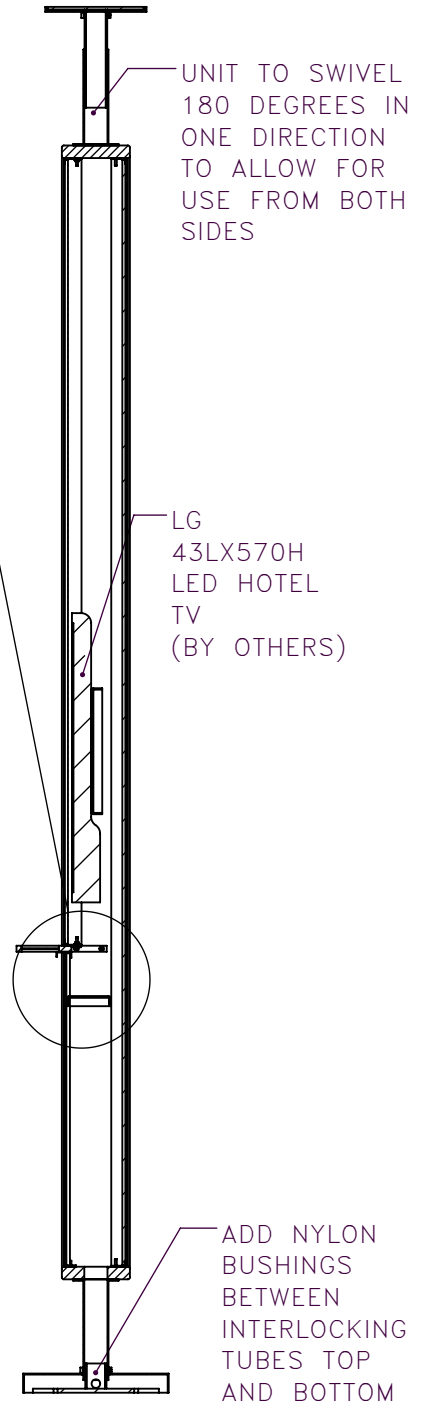

2750 MANUFACTURER TO SITE VERIFY TO ENSURE APPROPRIATE TOLERANCES FOR ALL ROOM TYPES

STUDIO MUNGE
25 WINGOLD AVENUE
TORONTO, ONTARIO
M6B 1P8 CANADA
416.588.1668
STUDIOMUNGE.COM

-SCALE AS NOTED -DATE 4/12/17

-DRAWN BY AM -CHECKED BY

-PROJECT NAME

BISHA HOTEL

-DRAWING TITLE

CG-203C 2 SIDED TV UNIT D.K.


-PROJECT NUMBER 28104

-DRAWING NUMBER 1 / 4

STUDIO MUNGE

DRAWING ARE NOT TO BE SCALED. CONTRACTOR MUST CHECK AND VERIFY ALL JOB DIMENSIONS, DRAWINGS, DETAILS AND SPECIFICATIONS, AND REPORT ANY DISCREPANCIES TO DESIGNER BEFORE PROCEEDING WITH WORK.



-REV/	-ISSUED FOR	-DATE

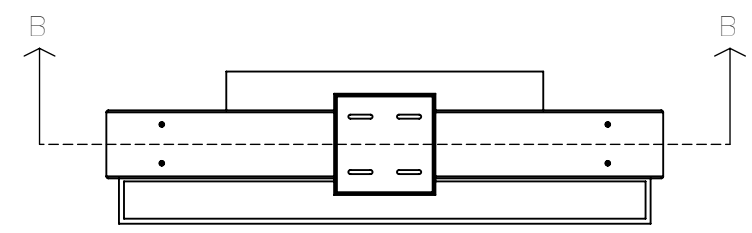

NOTE: CG-203C TO BE ABLE TO SWIVEL 180 DEGREES – RETAIN CABLING AS NECESSARY PROVIDE MECHANISM TO STOP ROTATION AT 180 DEGREES

NOTE: CG-203C RECIEVES POWER AND DATA FROM EXISTING FLOOR BOXES BELOW

5 CG-203C 2 SIDED TV UNIT D.K. SECTION A
1:15

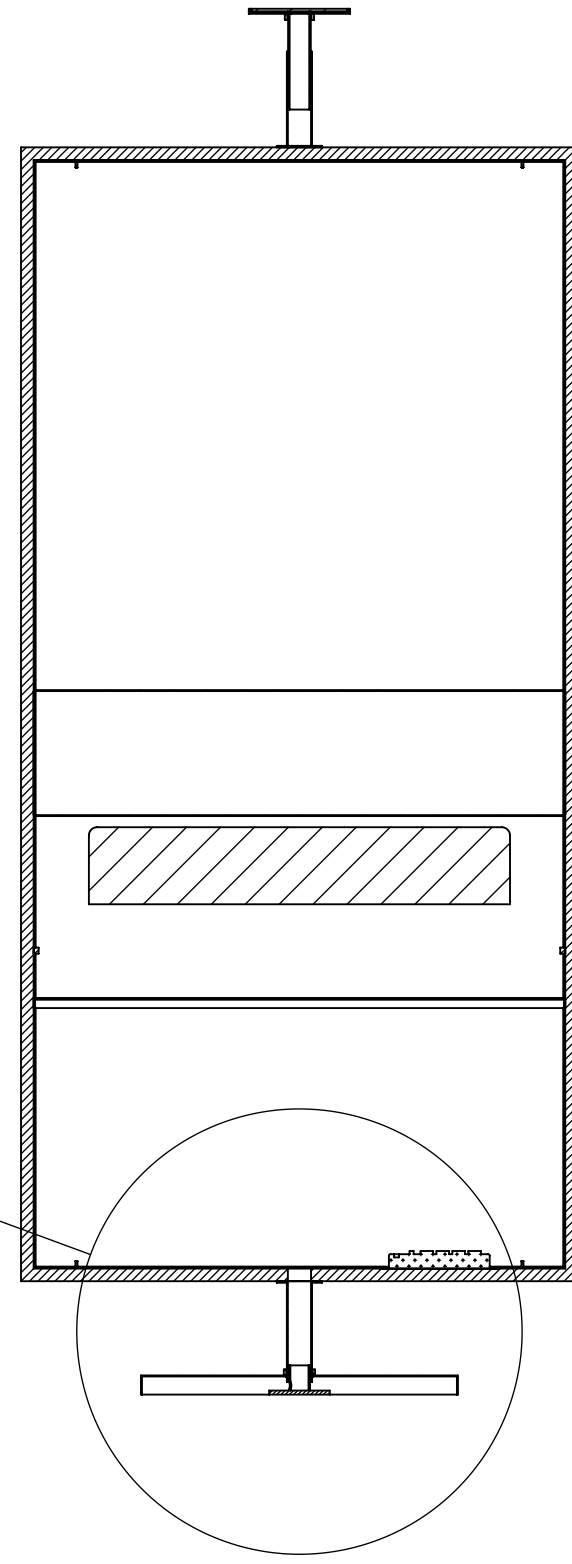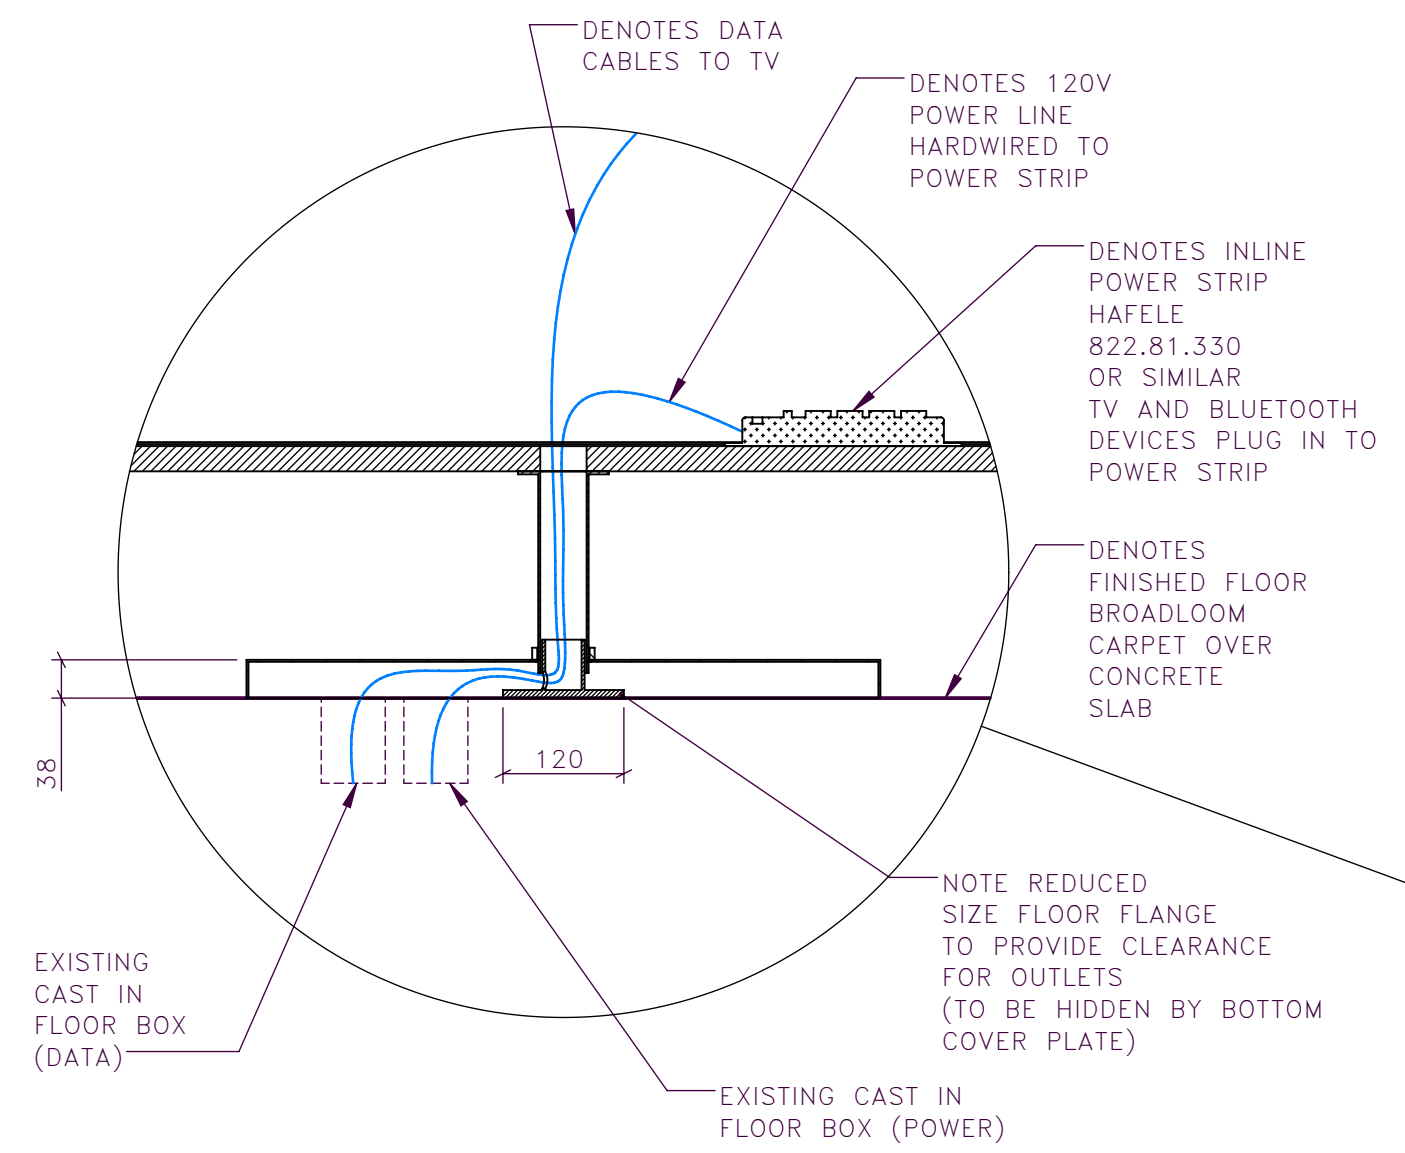

STUDIO MUNGE
25 WINGOLD AVENUE
TORONTO, ONTARIO
M6B 1P8 CANADA
416.588.1668
STUDIOMUNGE.COM

-SCALE AS NOTED -DATE 4/12/17

-DRAWN BY AM -CHECKED BY

-PROJECT NAME

BISHA HOTEL

-DRAWING TITLE

CG-203C 2 SIDED TV UNIT D.K.

-PROJECT NUMBER 28104

-DRAWING NUMBER 2 / 4

6 CG-203C 2 SIDED TV UNIT D.K. SECTION A
1:15

STUDIO MUNGE

DRAWING ARE NOT TO BE SCALED. CONTRACTOR MUST CHECK AND VERIFY ALL JOB DIMENSIONS, DRAWINGS, DETAILS AND SPECIFICATIONS; AND REPORT ANY DISCREPANCIES TO DESIGNER BEFORE PROCEEDING WITH WORK.

-REV/	-ISSUED FOR	-DATE

STUDIO MUNGE
 25 WINGOLD AVENUE
 TORONTO, ONTARIO
 M6B 1P8 CANADA
 416.588.1668
 STUDIOMUNGE.COM

-SCALE
AS NOTED

-DATE
4/12/17

-DRAWN BY
AM

-CHECKED BY

-PROJECT NAME

BISHA HOTEL

-DRAWING TITLE

CG-203C
2 SIDED TV UNIT D.K.

-PROJECT NUMBER
28104

-DRAWING NUMBER
3 / 4

GLASS PANEL NEEDS TO BE REMOVABLE TO ALLOW EASY ACCESS TO TV FOR MAINTENANCE – SM SUGGESTS MANUFACTURER TO SECURE LOWER MESH PANEL TO OUTER FRAME USING BULLET CATCHES (OR SIMILAR) SO MESH PANEL CAN BE REMOVED TO ACCESS GLASS FRAME FASTENERS

TOP MOUNT TUBE FASTENS TO BLOCKING IN CEILING
FF-ML-01

MACHINE SCREWS TO SECURE METAL GLASS PANEL FRAME TO OUTER FRAME
FF-PT-01

LEATHER WRAPPED STEEL TUBE FRAME
CGF-202A

TOP MOUNT PLATE COVER
FF-ML-01

TOP MOUNT PLATE COVER RETAINING RING
FF-ML-01

MIRROR ON REAR SURFACE METAL FRAME FASTENS TO MAIN FRAME FROM TOP AND BOTTOM

6MM OPTICAL GLASS PANEL ADHERED TO METAL FRAME

PLATED STEEL ANGLE FRAME
FF-ML-01

SHEET METAL SHELF FOR BLUETOOTH SPEAKER (SPEAKER BY OTHERS)

FF-ML-01 FRAME SURROUNDING MESH WITH INTEGRATED HANDLE

LASER CUT STEEL LOGO
FF-ML-01

PLATED STEEL FLAT MESH
FF-ML-01

MESH PANEL SECURES TO FRAME WITH A TOOL-LESS HARDWARE CONNECTION FOR EASY REMOVAL

FF-PT-01

BOTTOM COVER PLATE RETAINING RING
FF-ML-01

BOTTOM MOUNT PLATE COVER
FF-ML-01

BOTTOM MOUNT PLATE FASTENS TO CONCRETE SUBFLOOR
FF-ML-01

43" LED TV (BY OTHERS) MOUNTS AT THIS LOCATION

SHEET METAL TV MOUNT BRACKET CREATE CUTOUTS AS NEEDED FOR CABLE PASSAGE THROUGH BRACKET

FF-ML-01 PLATED STEEL SHELF

INTEGRATED POWER AND DATA STRIP HARDWIRES TO FLOOR BOX ON SITE

7 CG-203C 2 SIDED TV UNIT D.K. ISOMETRIC
1:15

8 CG-203C 2 SIDED TV UNIT D.K. ISOMETRIC EXPLODED
1:15

STUDIO MUNGE
E
D
C
B
A
Y

DRAWING ARE NOT TO BE SCALED. CONTRACTOR MUST CHECK AND VERIFY ALL JOB DIMENSIONS, DRAWINGS, DETAILS AND SPECIFICATIONS; AND REPORT ANY DISCREPANCIES TO DESIGNER BEFORE PROCEEDING WITH WORK.

-REV/	-ISSUED FOR	-DATE

**STUDIO
MUNGE**
25 WINGOLD AVENUE
TORONTO, ONTARIO
M6B 1P8 CANADA
416.588.1668
STUDIOMUNGE.COM

-SCALE
AS NOTED

-DATE
4/12/17

-DRAWN BY
AM

-CHECKED BY

-PROJECT NAME

BISHA HOTEL

-DRAWING TITLE

CG-203C
2 SIDED TV UNIT D.K.

-PROJECT NUMBER
28104

-DRAWING NUMBER
4 / 4



9 | CG-203C | 2 SIDED TV UNIT D.K.
NTS | RENDERED VIEW