
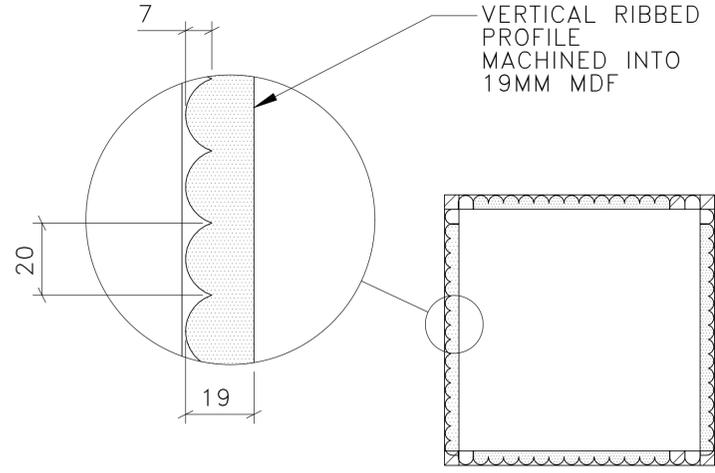




DRAWING ARE NOT TO BE SCALED. CONTRACTOR MUST CHECK AND VERIFY ALL JOB DIMENSIONS, DRAWINGS, DETAILS AND SPECIFICATIONS; AND REPORT ANY DISCREPANCIES TO DESIGNER BEFORE PROCEEDING WITH WORK.

-REV/	-ISSUED FOR	-DATE

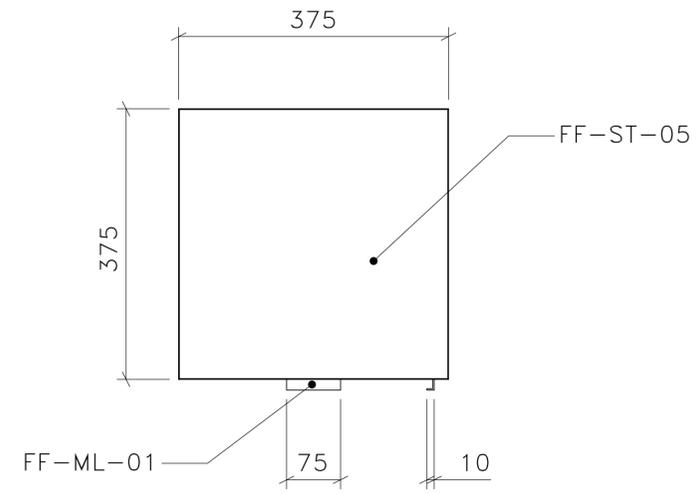

1 CG-201B-LT TYPICAL VANITY W/CUPBOARD LT
1:10 PLAN

3 CG-201B-LT TYPICAL VANITY W/CUPBOARD LT
1:10 SECTION A

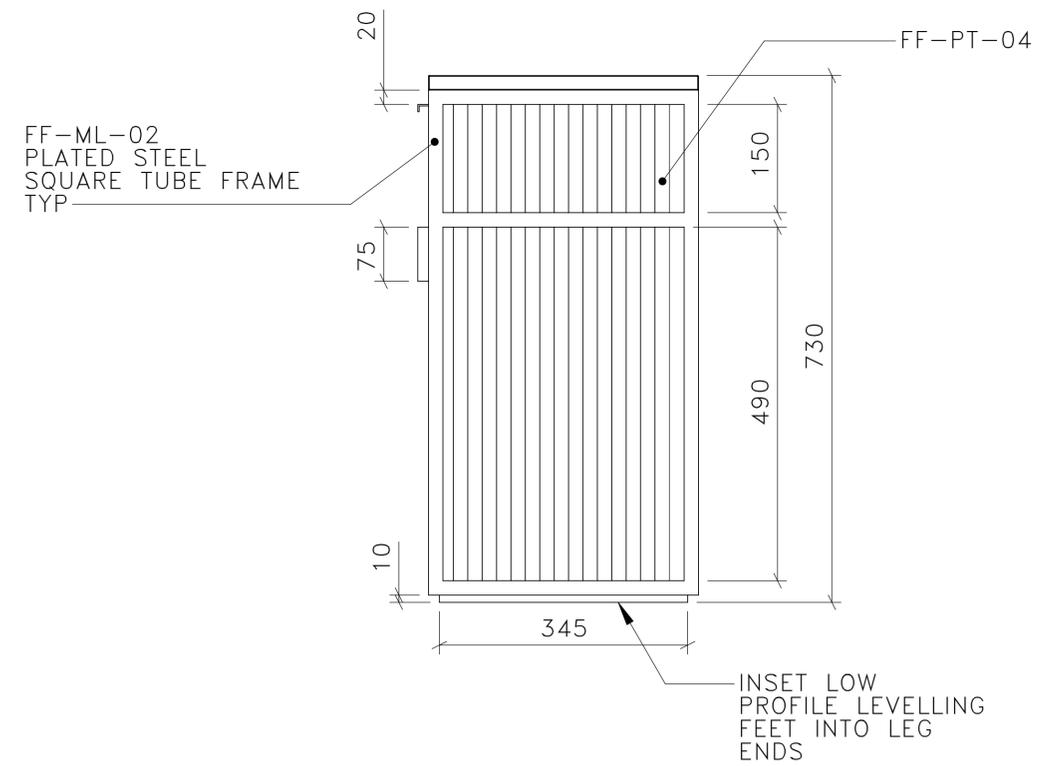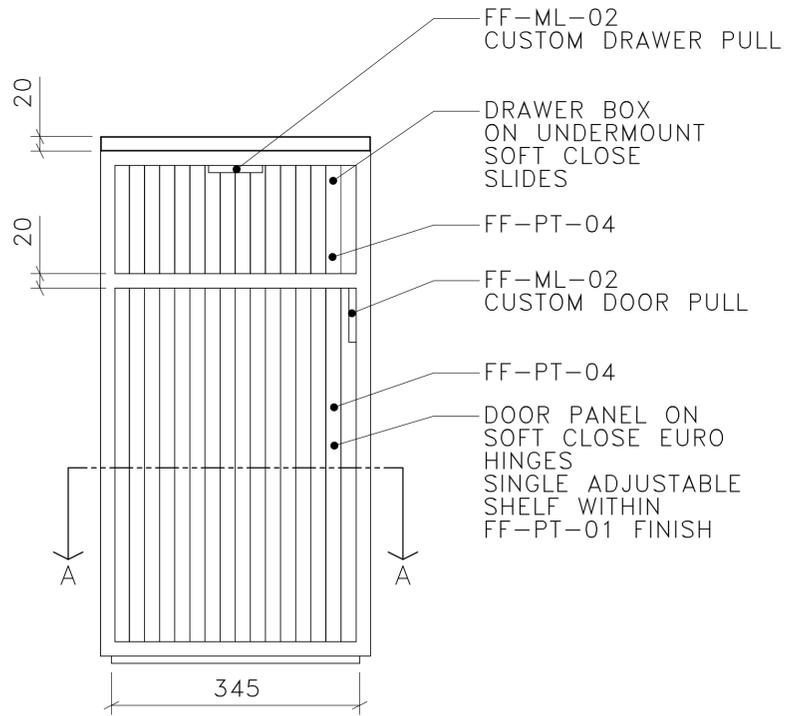

2 CG-201B-LT TYPICAL VANITY W/CUPBOARD LT
1:10 FRONT ELEVATION

4 CG-201B-LT TYPICAL VANITY W/CUPBOARD LT
1:10 SIDE ELEVATION

STUDIO MUNGE
25 WINGOLD AVENUE
TORONTO, ONTARIO
M6B 1P8 CANADA
416.588.1668
STUDIOMUNGE.COM

-SCALE AS NOTED -DATE 1/10/17

-DRAWN BY AM -CHECKED BY

-PROJECT NAME
BISHA HOTEL

-DRAWING TITLE
CG-201B-LT TYPICAL VANITY W/ CUPBOARD LT

-PROJECT NUMBER
28104

-DRAWING NUMBER
1 / 2

STUDIO MUNGE
Y
E
F
D
C
B
A
Y
X



5 CG-201B-LT TYPICAL VANITY W/CUPBOARD LT
NTS RENDERED VIEW

DRAWING ARE NOT TO BE SCALED. CONTRACTOR MUST CHECK AND VERIFY ALL JOB DIMENSIONS, DRAWINGS, DETAILS AND SPECIFICATIONS; AND REPORT ANY DISCREPANCIES TO DESIGNER BEFORE PROCEEDING WITH WORK.

REV	ISSUED FOR	DATE

STUDIO MUNGE
25 WINGOLD AVENUE
TORONTO, ONTARIO
M6B 1P8 CANADA
416.588.1668
STUDIOMUNGE.COM

SCALE	AS NOTED	DATE	1/10/17
DRAWN BY	AM	CHECKED BY	
PROJECT NAME	BISHA HOTEL		
DRAWING TITLE	CG-201B-LT TYPICAL VANITY W/ CUPBOARD		
PROJECT NUMBER	28104		
DRAWING NUMBER	2 / 2		