
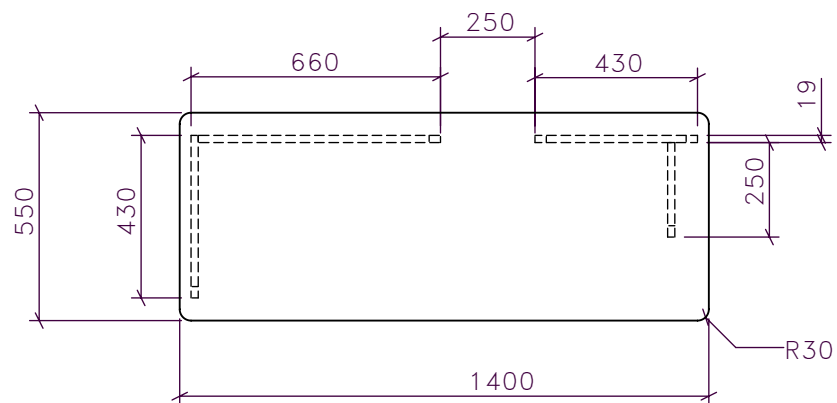



FOR DESIGN INTENT ONLY

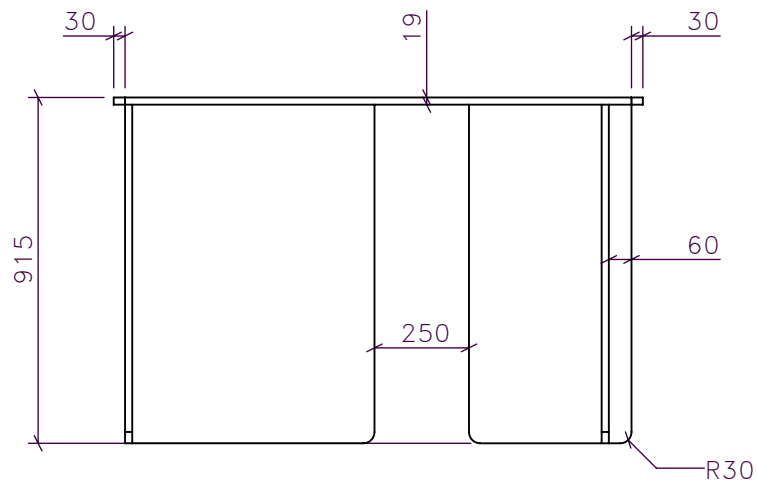


1

CG-XX
1:20GLASS ISLAND
PLAN

2

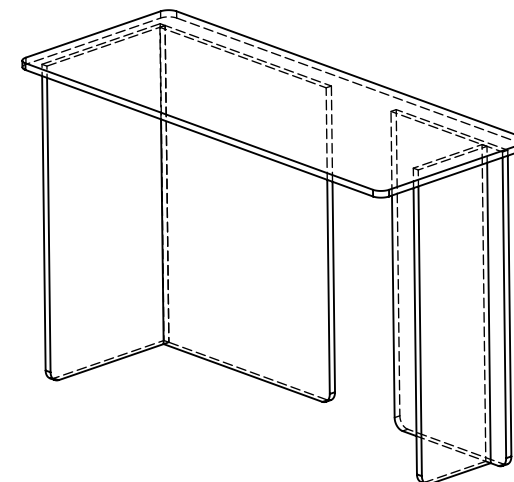CG-XX
1:20GLASS ISLAND
FRONT ELEVATION

3

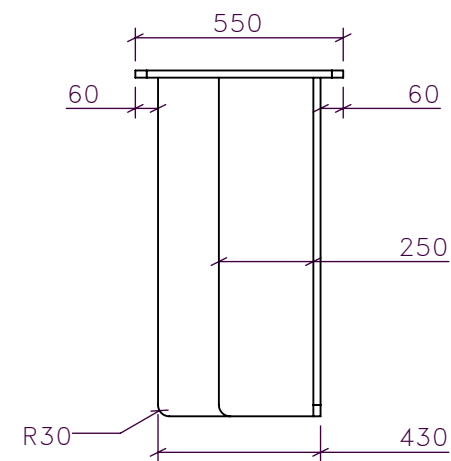CG-XX
1:20GLASS ISLAND
ISOMETRIC

4

CG-XX
1:20GLASS ISLAND
SIDE ELEVATIONSTUDIO
MUNGE25 WINGOLD AVENUE
TORONTO, ONTARIO
M6B 1P8 CANADA
416.588.1688
STUDIOMUNGE.COM

project> DON MILLS SALES CENTER

drawing> GLASS ISLAND


project # 16119

scale: AS NOTED

date> ---

pages> 1/2

CG-XX

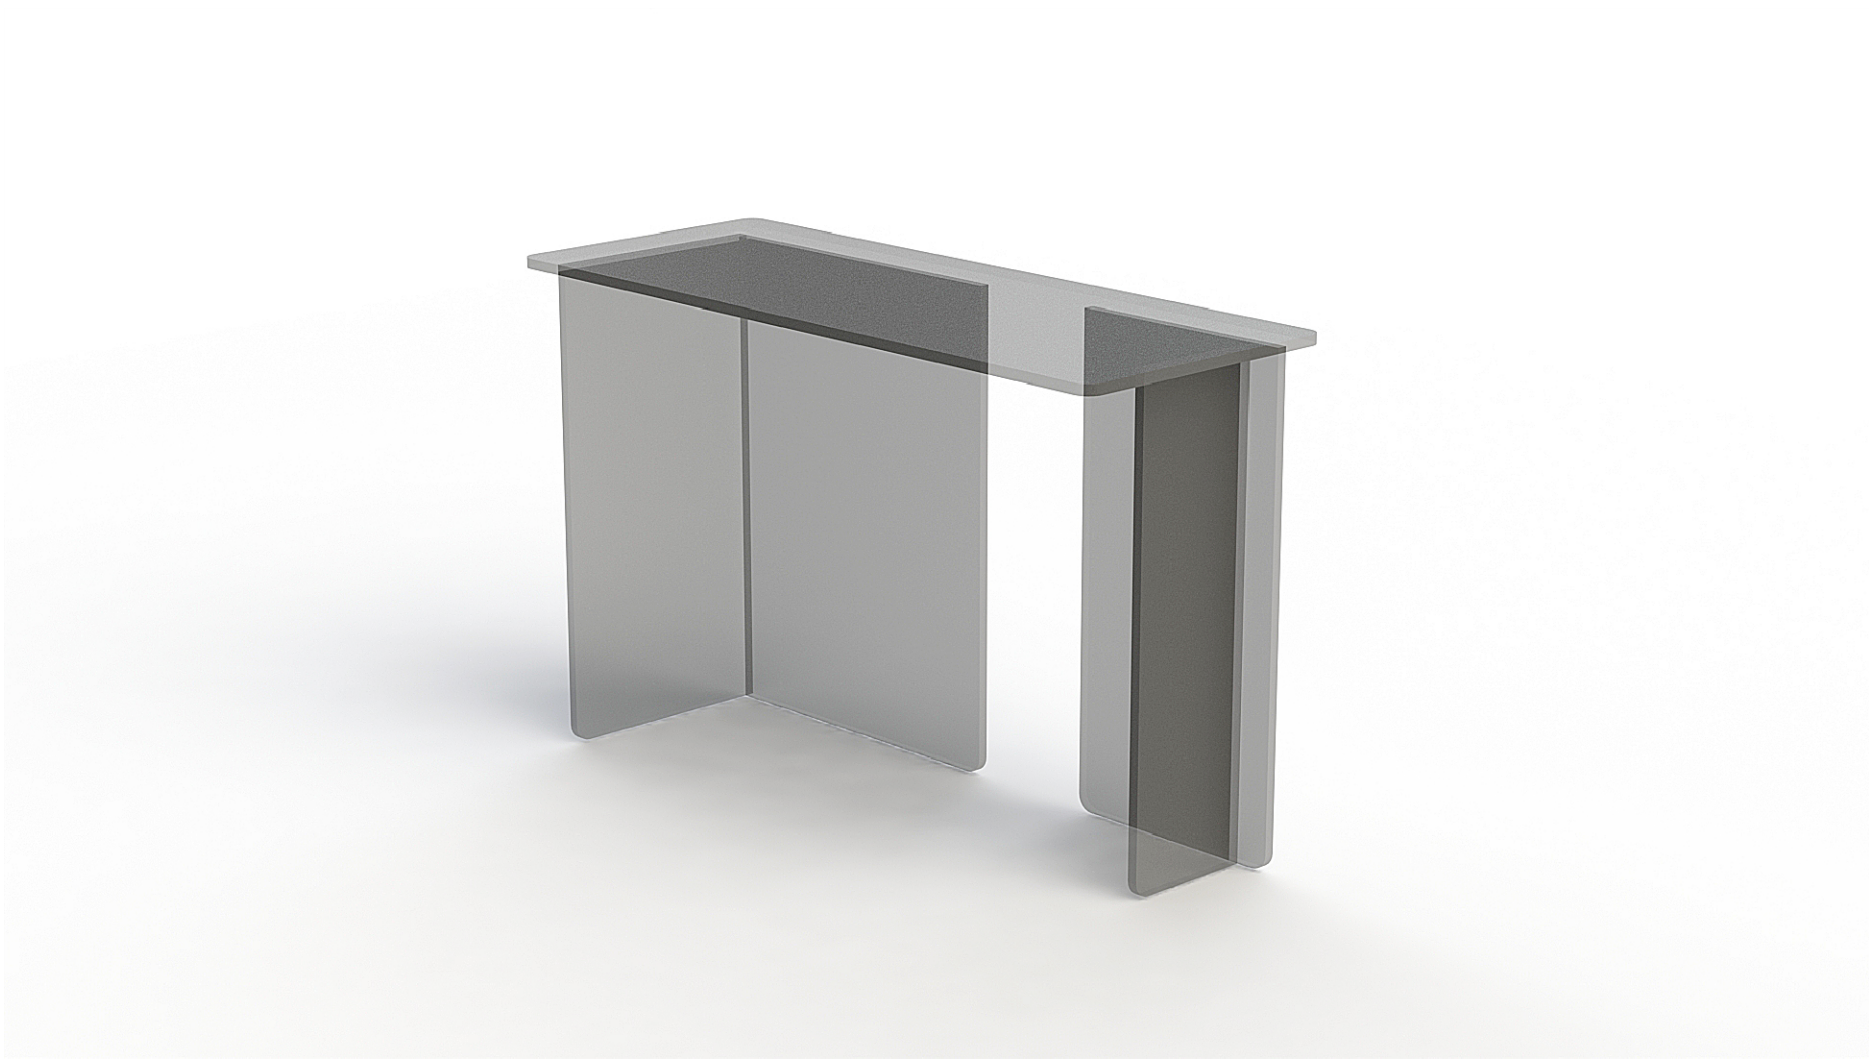

5	CG-XX	GLASS ISLAND RENDERED VIEW
	1:20	

STUDIO
MUNGE

25 WINGOLD AVENUE
TORONTO, ONTARIO
M6B 1P8 CANADA
416.588.1688
STUDIOMUNGE.COM

project> DON MILLS SALES CENTER

drawing> GLASS ISLAND

project # 16119

scale: AS NOTED

date> ----

pages> 2/2

CG-XX