



1 SG-01 1:10

BAR STOOL PLAN

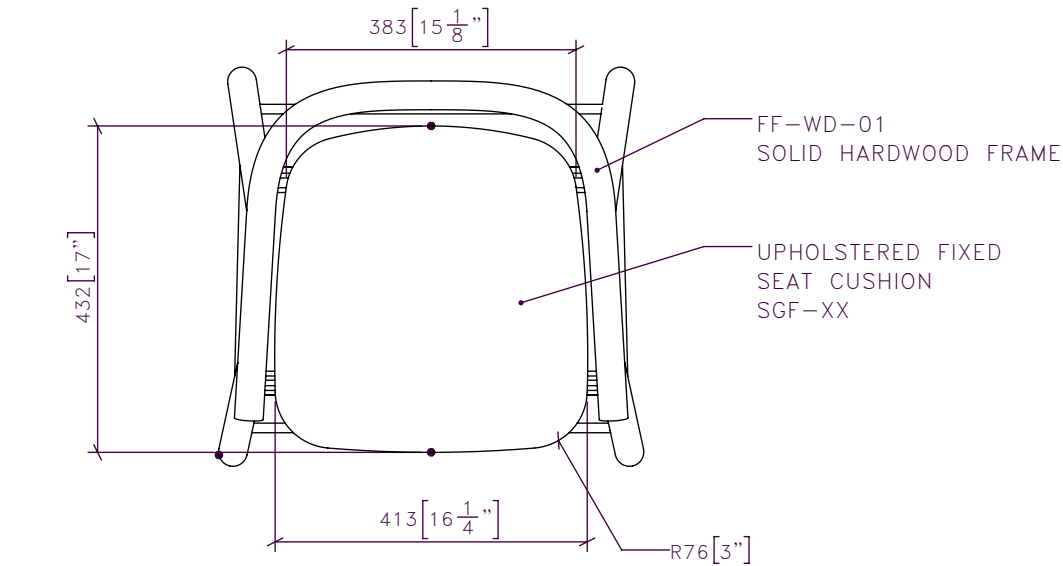


2 SG-01 1:10

BAR STOOL FRONT ELEVATION

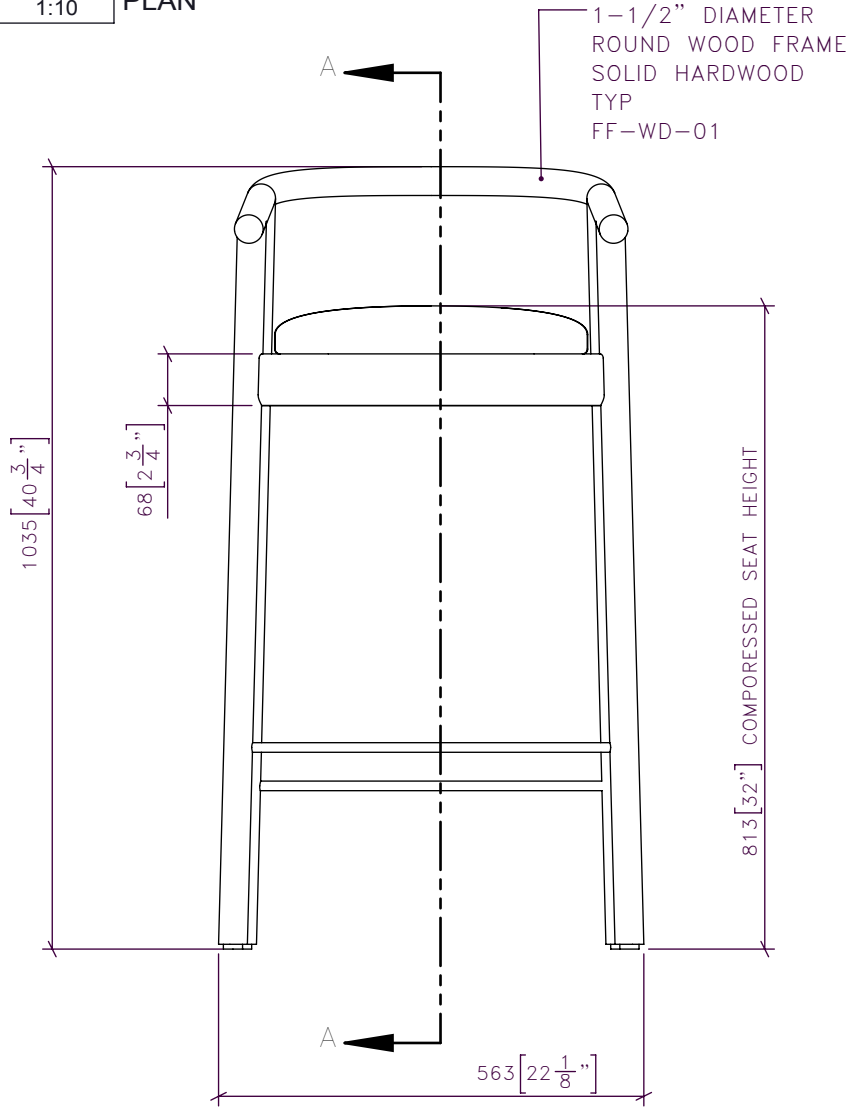


3 SG-01 1:10

BAR STOOL SIDE ELEVATION

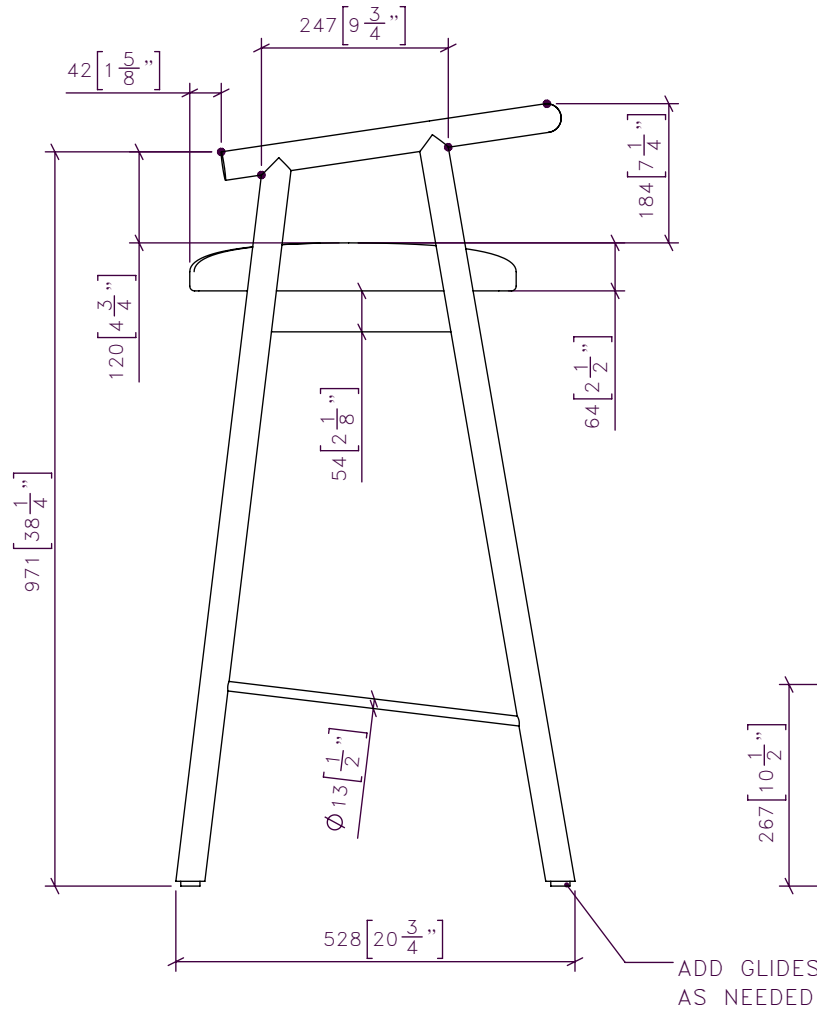

4 SG-01 1:10

BAR STOOL SECTION A

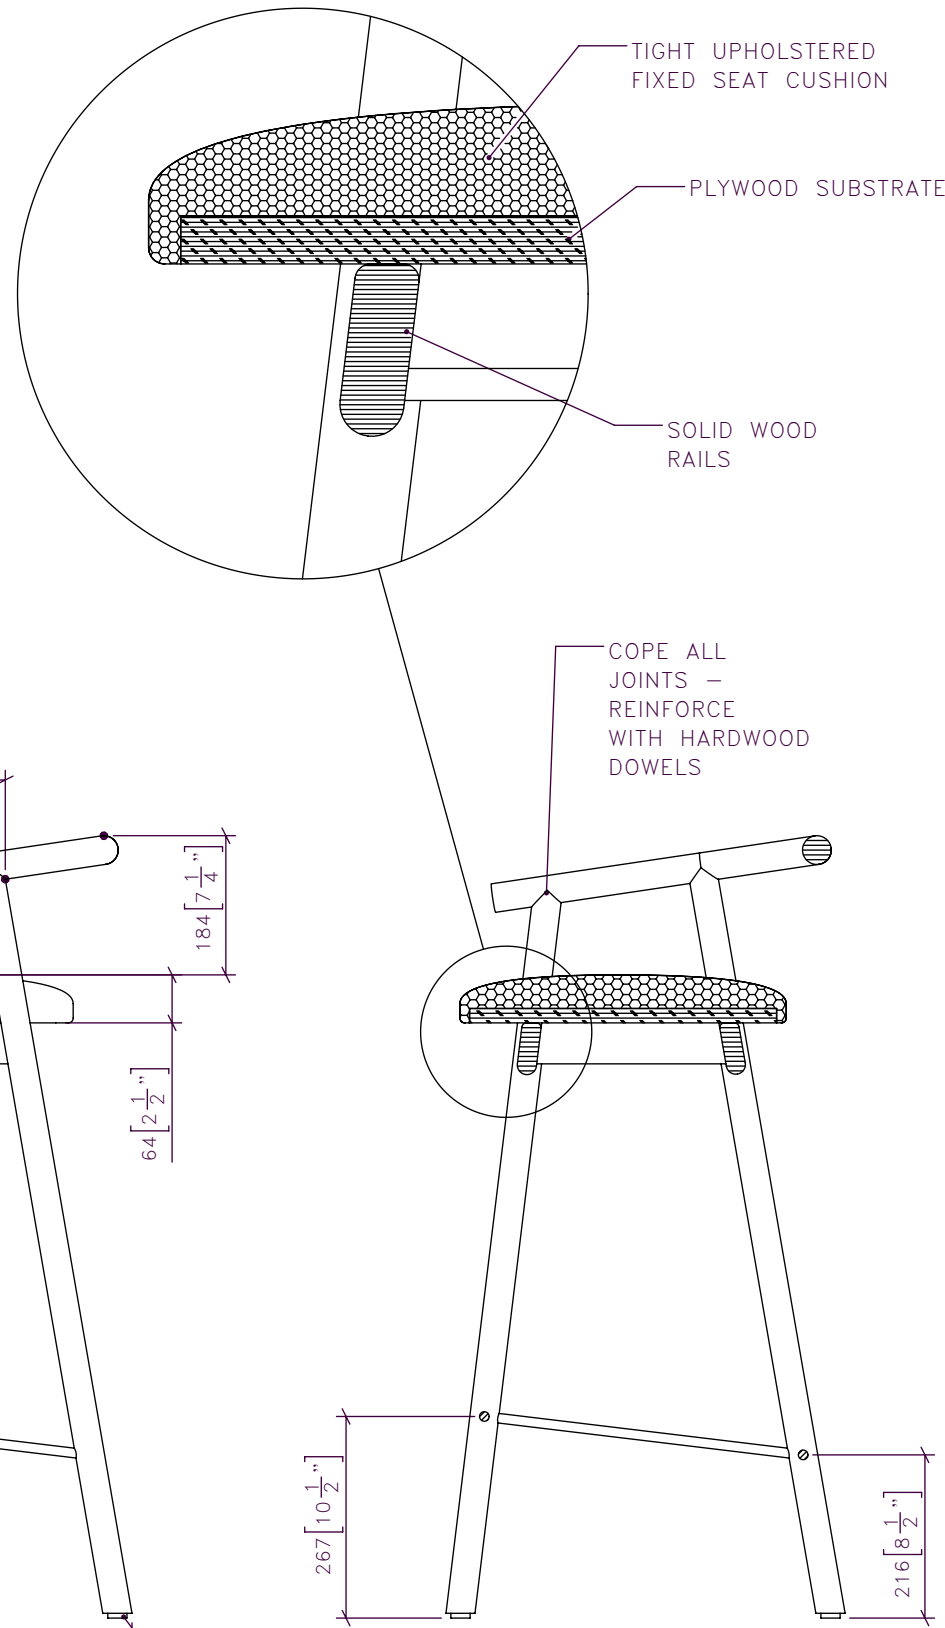

FOR DESIGN INTENT ONLY

DRAWING ARE NOT TO BE SCALED. CONTRACTOR MUST CHECK AND VERIFY ALL JOB DIMENSIONS, DRAWINGS, DETAILS AND SPECIFICATIONS, AND REPORT ANY DISCREPANCIES TO DESIGNER BEFORE PROCEEDING WITH WORK.

REV	ISSUED FOR	DATE

STUDIO MUNGE
25 WINGOLD AVENUE
TORONTO, ONTARIO
M6B 1P8 CANADA
416.588.1668
STUDIOMUNGE.COM

SCALE AS NOTED	DATE 5/15/17
DRAWN BY AM	CHECKED BY
PROJECT NAME BISHA ROOFTOP RESTAURANT	
DRAWING TITLE SG-01 BAR STOOL	
PROJECT NUMBER 16115	
DRAWING NUMBER 1 / 2	

STUDIO MUNGE

Y
1
2
3
4
5
6

D

C

B

A

Y
X



FOR DESIGN INTENT ONLY

DRAWING ARE NOT TO BE SCALED. CONTRACTOR MUST CHECK AND VERIFY ALL JOB DIMENSIONS, DRAWINGS, DETAILS AND SPECIFICATIONS, AND REPORT ANY DISCREPANCIES TO DESIGNER BEFORE PROCEEDING WITH WORK.

REV	ISSUED FOR	DATE

STUDIO
MUNGE

25 WINGOLD AVENUE
TORONTO, ONTARIO
M6B 1P8 CANADA
416.588.1668
STUDIOMUNGE.COM

SCALE	DATE
AS NOTED	5/15/17
DRAWN BY	CHECKED BY
AM	
PROJECT NAME	
BISHA ROOFTOP RESTAURANT	
DRAWING TITLE	
SG-01 BAR STOOL	
PROJECT NUMBER	
16115	
DRAWING NUMBER	
2 / 2	

5	SG-01	BAR STOOL RENDERED VIEW
	NTS	