



FOR DESIGN INTENT ONLY

DRAWING ARE NOT TO BE SCALED. CONTRACTOR MUST CHECK AND VERIFY ALL JOB DIMENSIONS, DRAWINGS, DETAILS AND SPECIFICATIONS; AND REPORT ANY DISCREPANCIES TO DESIGNER BEFORE PROCEEDING WITH WORK.

GRIND ALL WELDS
FLUSH AND SEAMLESS


EASE AND POLISH
ALL STONE EDGES

REV	ISSUED FOR	DATE

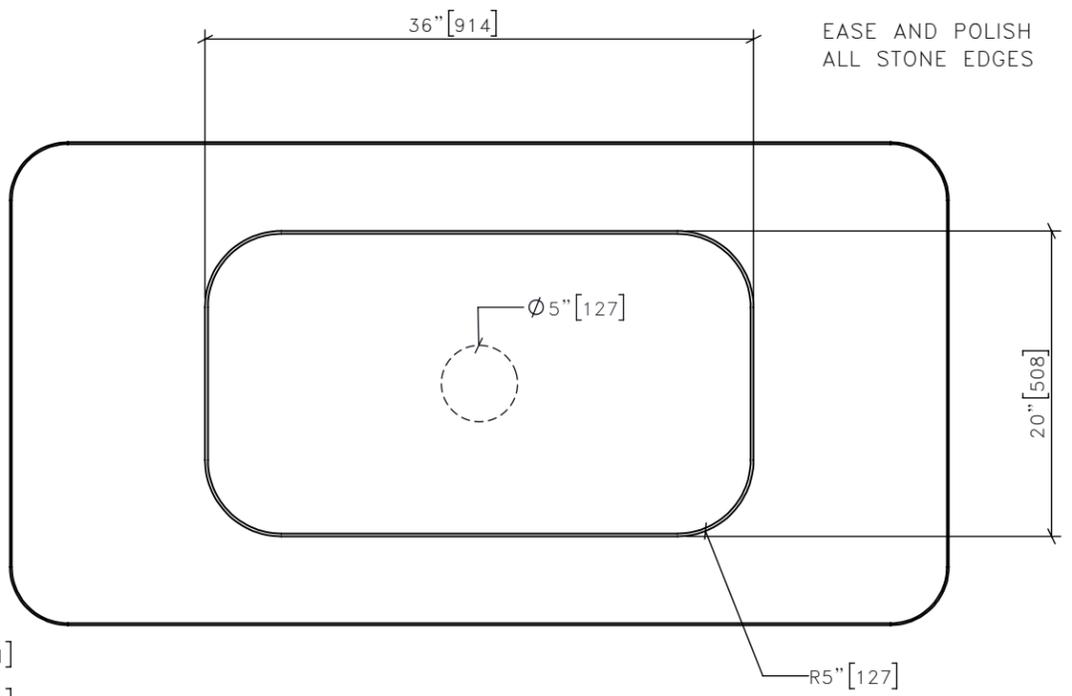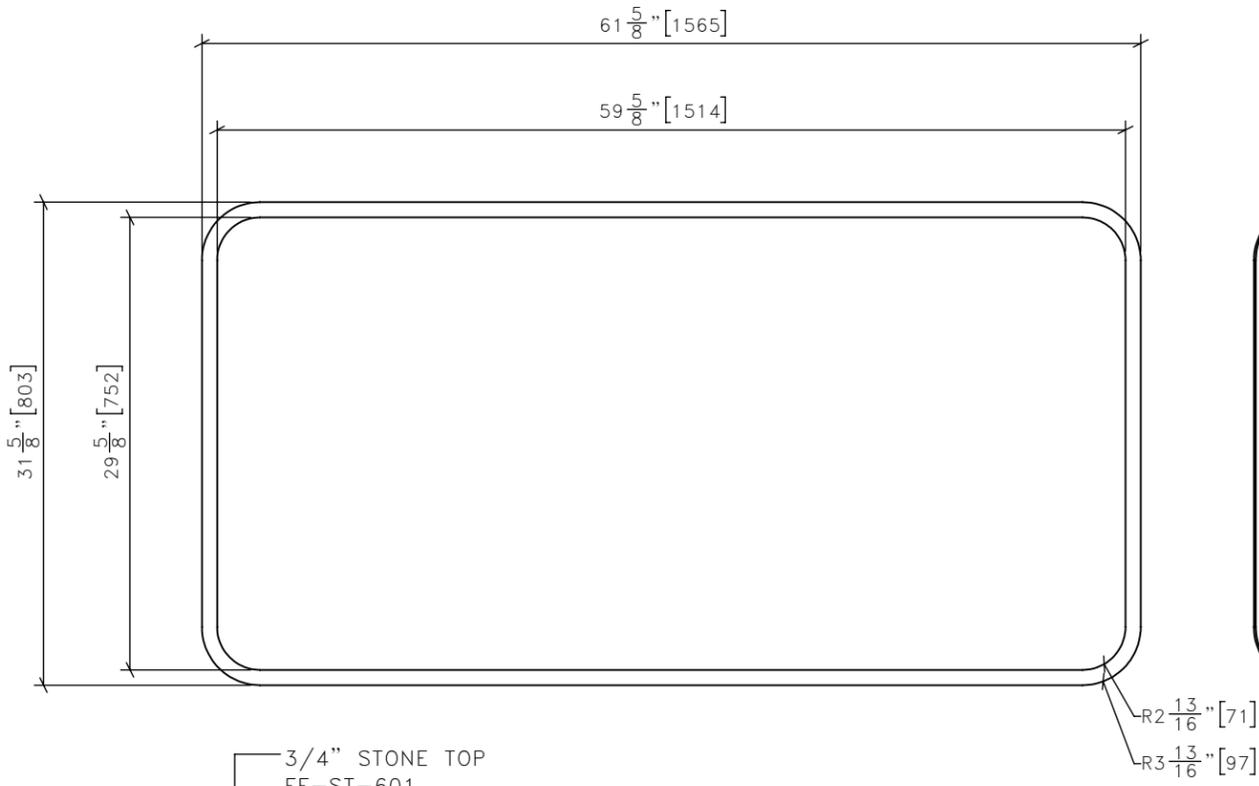


1 CG-604 **DINING TABLE**
1:12 **PLAN**

3 CG-604 **DINING TABLE**
1:12 **BOTTOM VIEW**

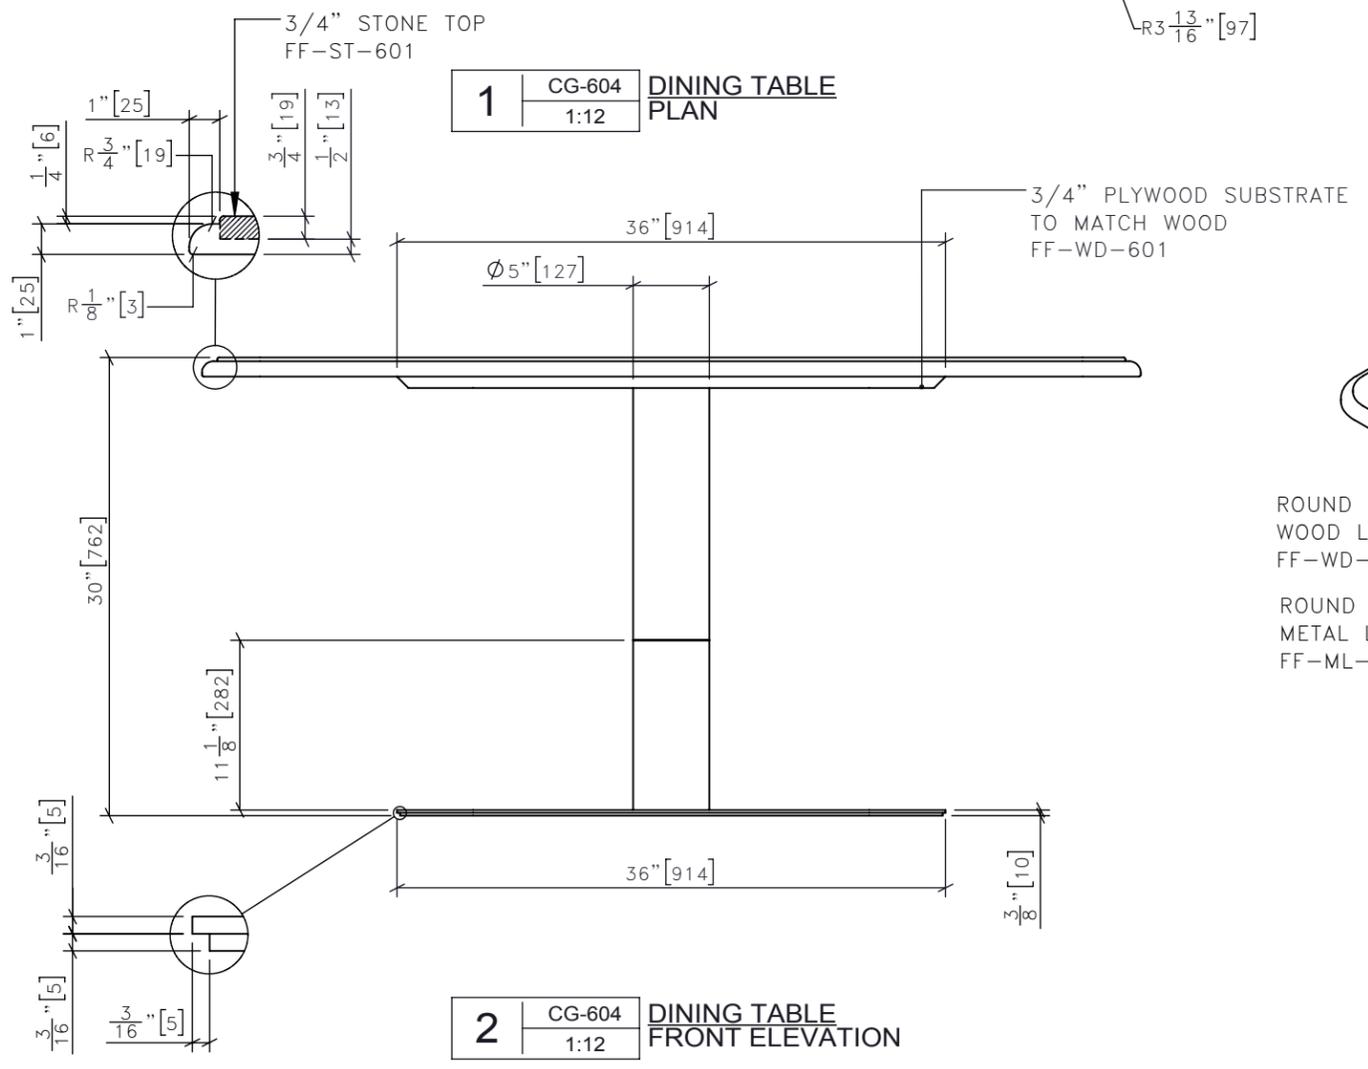

2 CG-604 **DINING TABLE**
1:12 **FRONT ELEVATION**

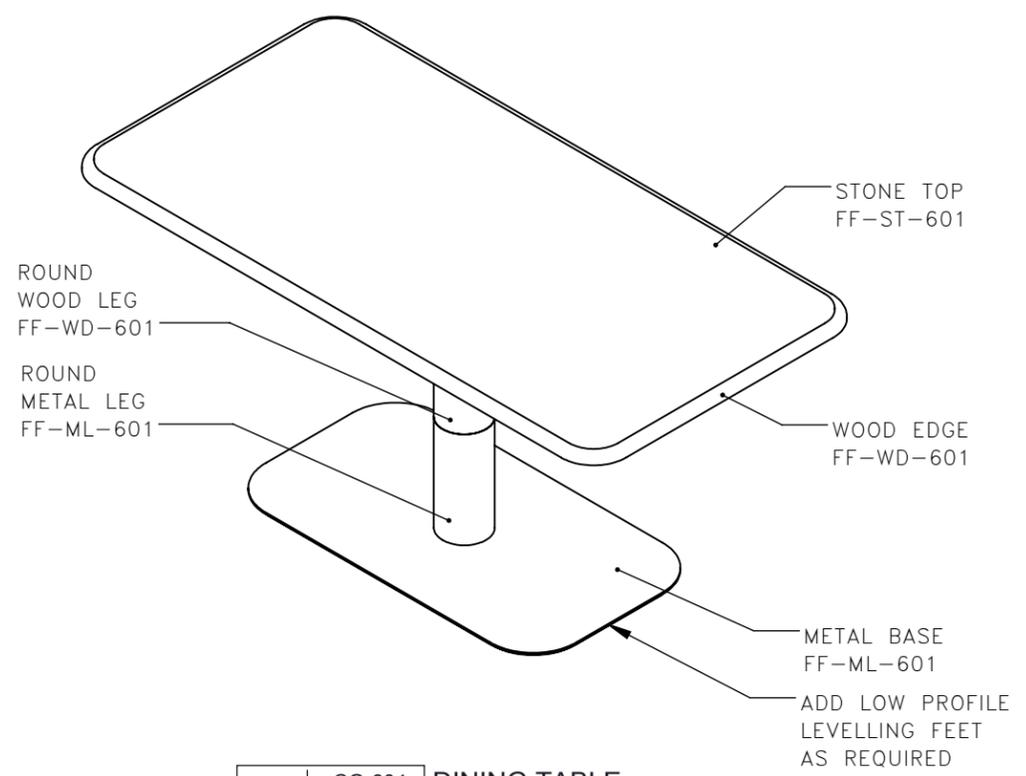

4 CG-604 **DINING TABLE**
1:15 **ISOMETRIC**

STUDIO MUNGE
25 WINGOLD AVENUE
TORONTO, ONTARIO
M6B 1P8 CANADA
416.588.1668
STUDIOMUNGE.COM

SCALE AS NOTED	DATE 12/20/17
DRAWN BY EH	CHECKED BY
PROJECT NAME PARK HYATT L.A. RESTAURANT	
DRAWING TITLE CG-604 DINING TABLE IN CENTER	
PROJECT NUMBER 14138	
DRAWING NUMBER 1 / 2	

STUDIO MUNGE
E
D
C
B
A
Y

FOR DESIGN INTENT ONLY

DRAWING ARE NOT TO BE SCALED. CONTRACTOR MUST CHECK AND VERIFY ALL JOB DIMENSIONS, DRAWINGS, DETAILS AND SPECIFICATIONS; AND REPORT ANY DISCREPANCIES TO DESIGNER BEFORE PROCEEDING WITH WORK.

REV.	ISSUED FOR	DATE



**STUDIO
MUNGE**
25 WINGOLD AVENUE
TORONTO, ONTARIO
M6B 1P8 CANADA
416.588.1668
STUDIOMUNGE.COM

-SCALE AS NOTED	-DATE 12/20/17
-DRAWN BY EH	-CHECKED BY
-PROJECT NAME PARK HYATT L.A. RESTAURANT	
-DRAWING TITLE CG-604 DINING TABLE IN CENTER	
-PROJECT NUMBER 14138	
-DRAWING NUMBER 2 / 2	

5	CG-604	DINING TABLE RENDERING
	NTS	