

FOR DESIGN INTENT ONLY


DRAWING ARE NOT TO BE SCALED. CONTRACTOR MUST CHECK AND VERIFY ALL JOB DIMENSIONS, DRAWINGS, DETAILS AND SPECIFICATIONS; AND REPORT ANY DISCREPANCIES TO DESIGNER BEFORE PROCEEDING WITH WORK.

-REV/	-ISSUED FOR	-DATE

STUDIO
MUNGE


25 WINGOLD AVENUE
TORONTO, ONTARIO
M6B 1P8 CANADA
416.588.1668
STUDIOMUNGE.COM

-SCALE AS NOTED	-DATE 6/2/17
-DRAWN BY AM	-CHECKED BY
-PROJECT NAME PARK HYATT L.A.	
-DRAWING TITLE SPA RECEPTION CABINET	
-PROJECT NUMBER 14138	
-DRAWING NUMBER 1 / 4	

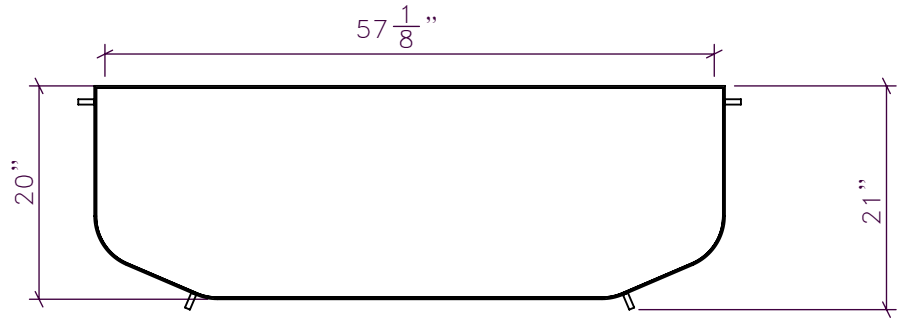


NOTE: VERTICAL SUPPORTS TO BE MECHANICALLY FASTENED FROM INSIDE OF CABINET TO ASSEMBLE ON SITE

1 CG 1.306 SPA RECEPTION CABINET
1:18 PLAN

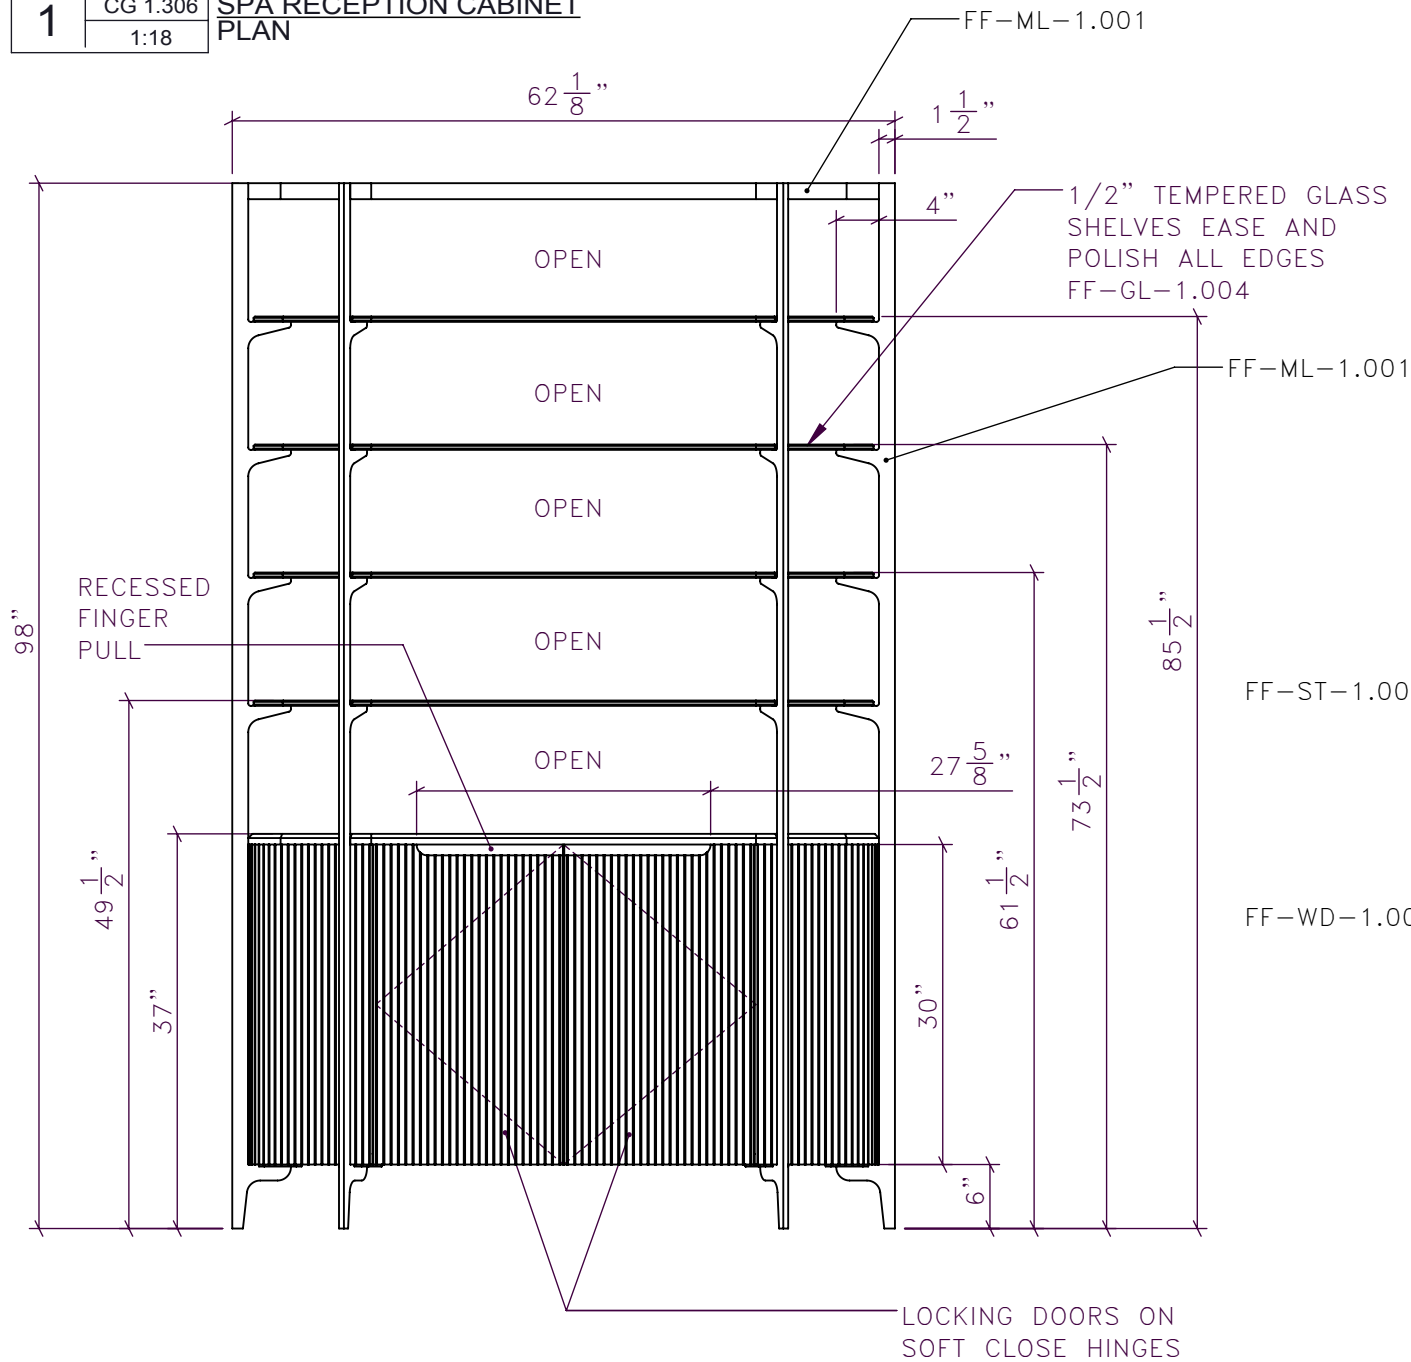


2 CG 1.306 SPA RECEPTION CABINET
1:18 FRONT ELEVATION

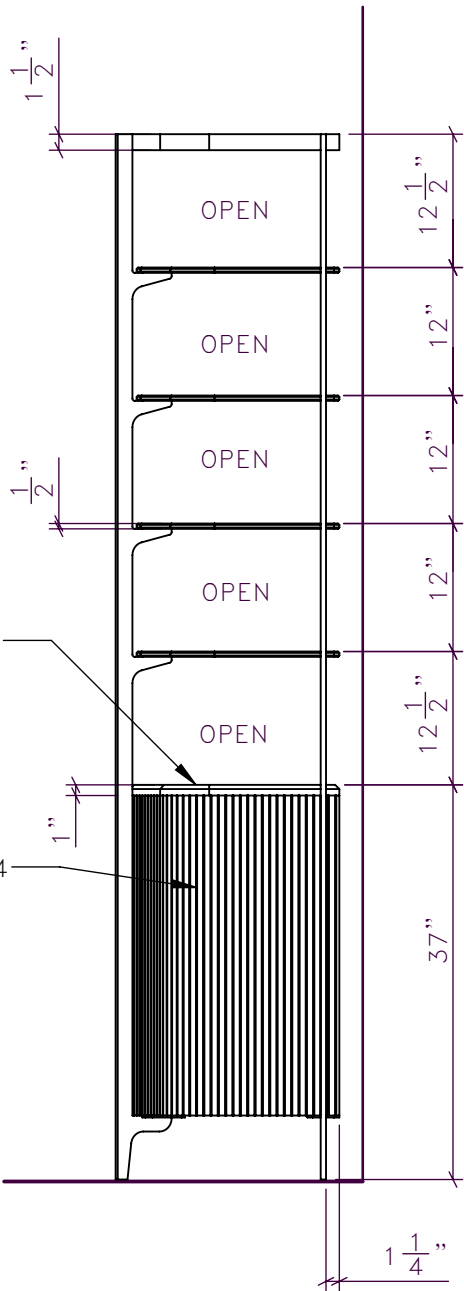

3 CG 1.306 SPA RECEPTION CABINET
1:18 SIDE ELEVATION

NOTE: VERTICAL SUPPORTS TO BE MECHANICALLY FASTENED FROM INSIDE OF CABINET TO ASSEMBLE ON SITE

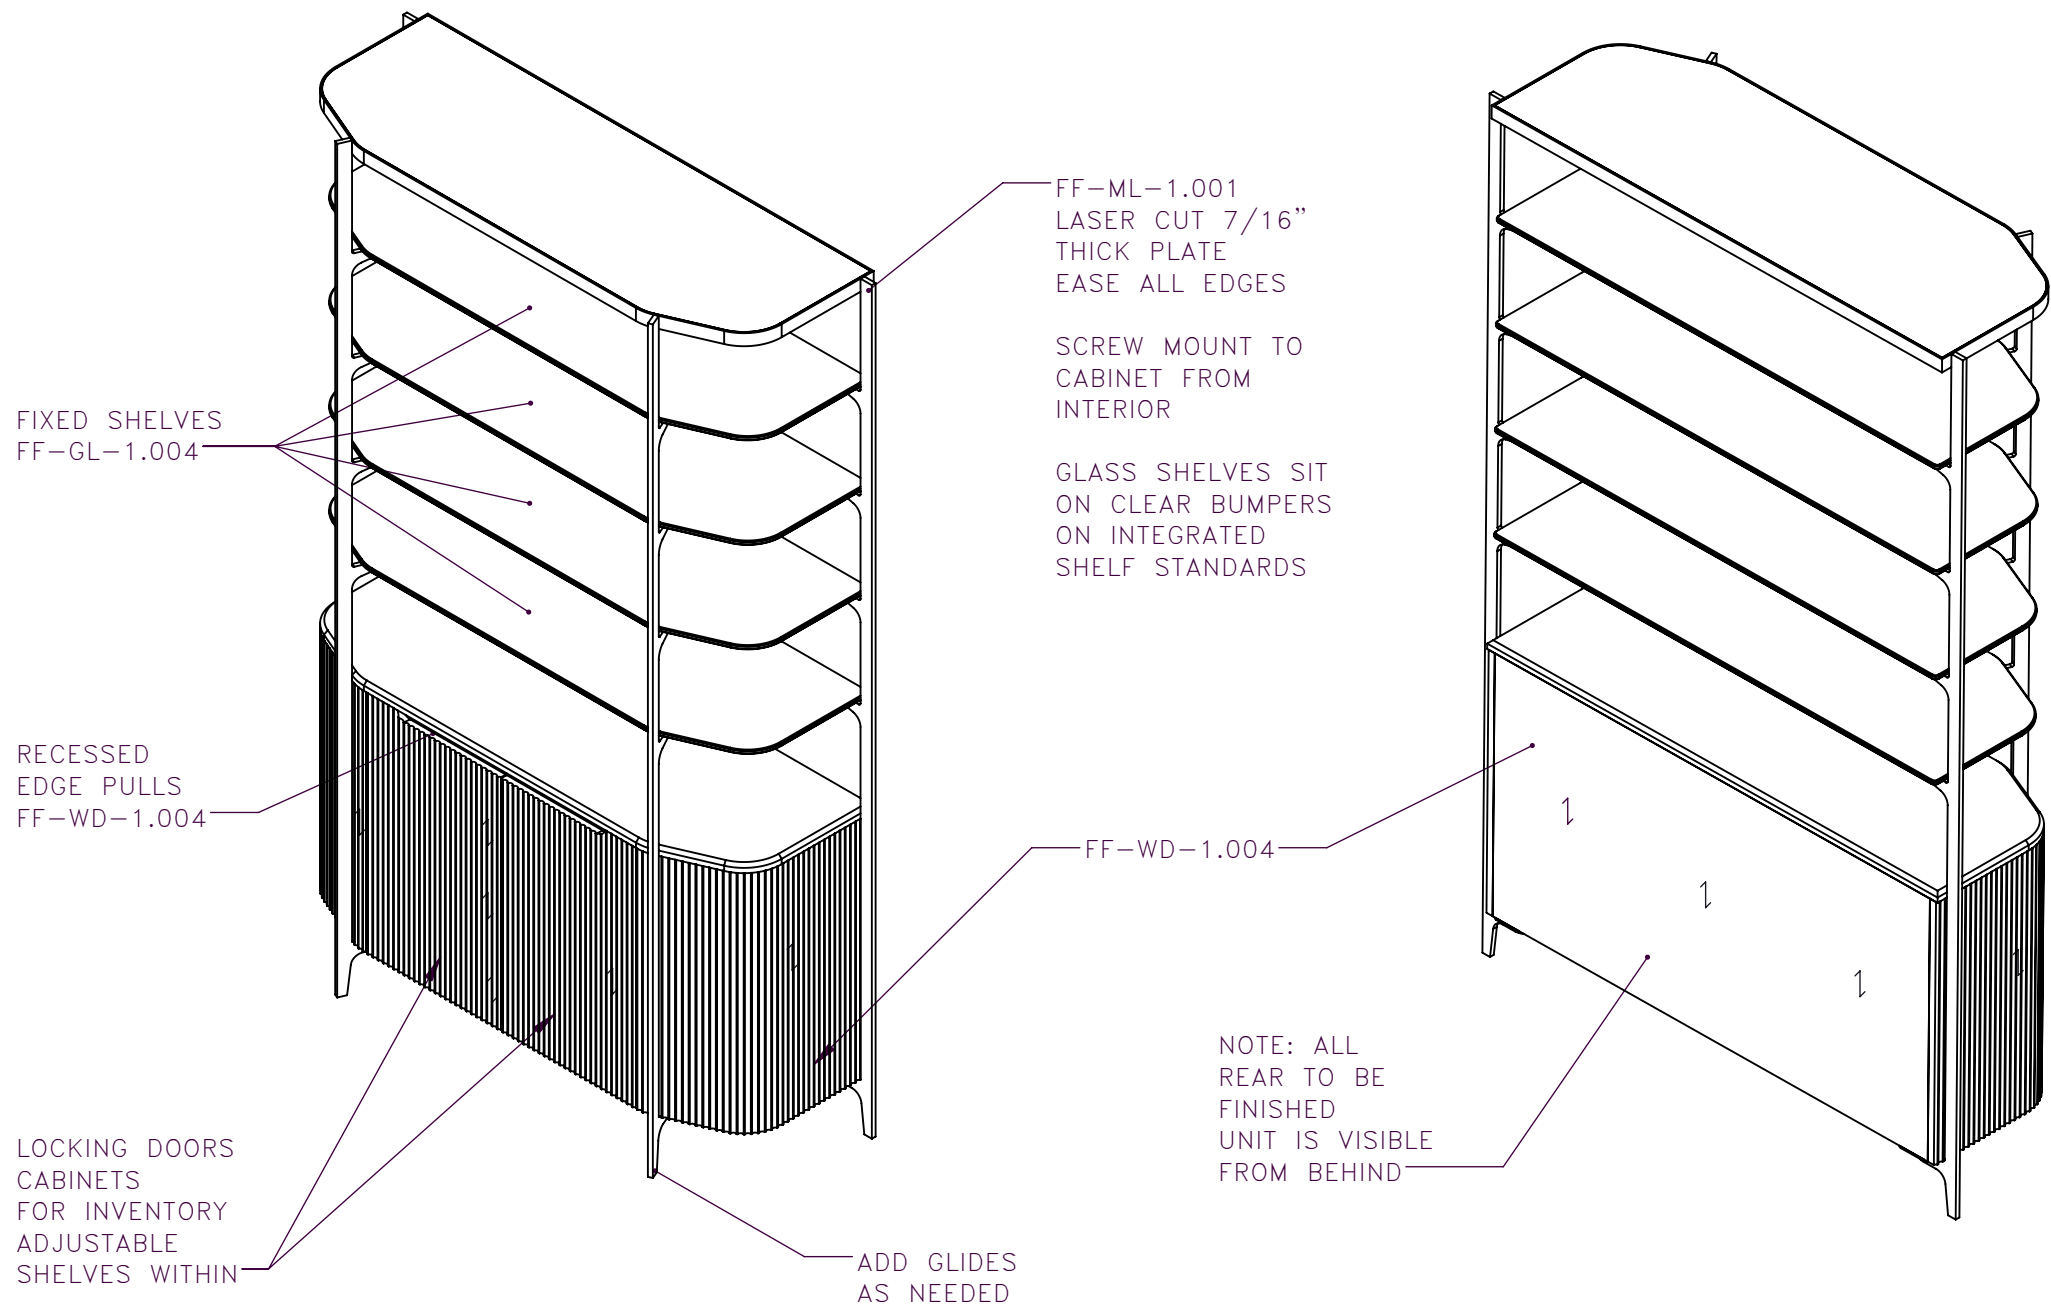

4 CG 1.306 SPA RECEPTION CABINET
1:18 ISOMETRIC FRONT

5 CG 1.306 SPA RECEPTION CABINET
1:18 ISOMETRIC REAR

DRAWING ARE NOT TO BE SCALED. CONTRACTOR MUST CHECK AND VERIFY ALL JOB DIMENSIONS, DRAWINGS, DETAILS AND SPECIFICATIONS; AND REPORT ANY DISCREPANCIES TO DESIGNER BEFORE PROCEEDING WITH WORK.

REV	ISSUED FOR	DATE

STUDIO
MUNGE

25 WINGOLD AVENUE
TORONTO, ONTARIO
M6B 1P8 CANADA
416.588.1668
STUDIOMUNGE.COM



SCALE AS NOTED	DATE 6/2/17
DRAWN BY AM	CHECKED BY
PROJECT NAME	
PARK HYATT L.A.	
DRAWING TITLE	
SPA RECEPTION CABINET	
PROJECT NUMBER 14138	
DRAWING NUMBER 2 / 4	

98"

6

CG 1.306
1:18

SPA RECEPTION CABINET
TYP LEG DETAILS

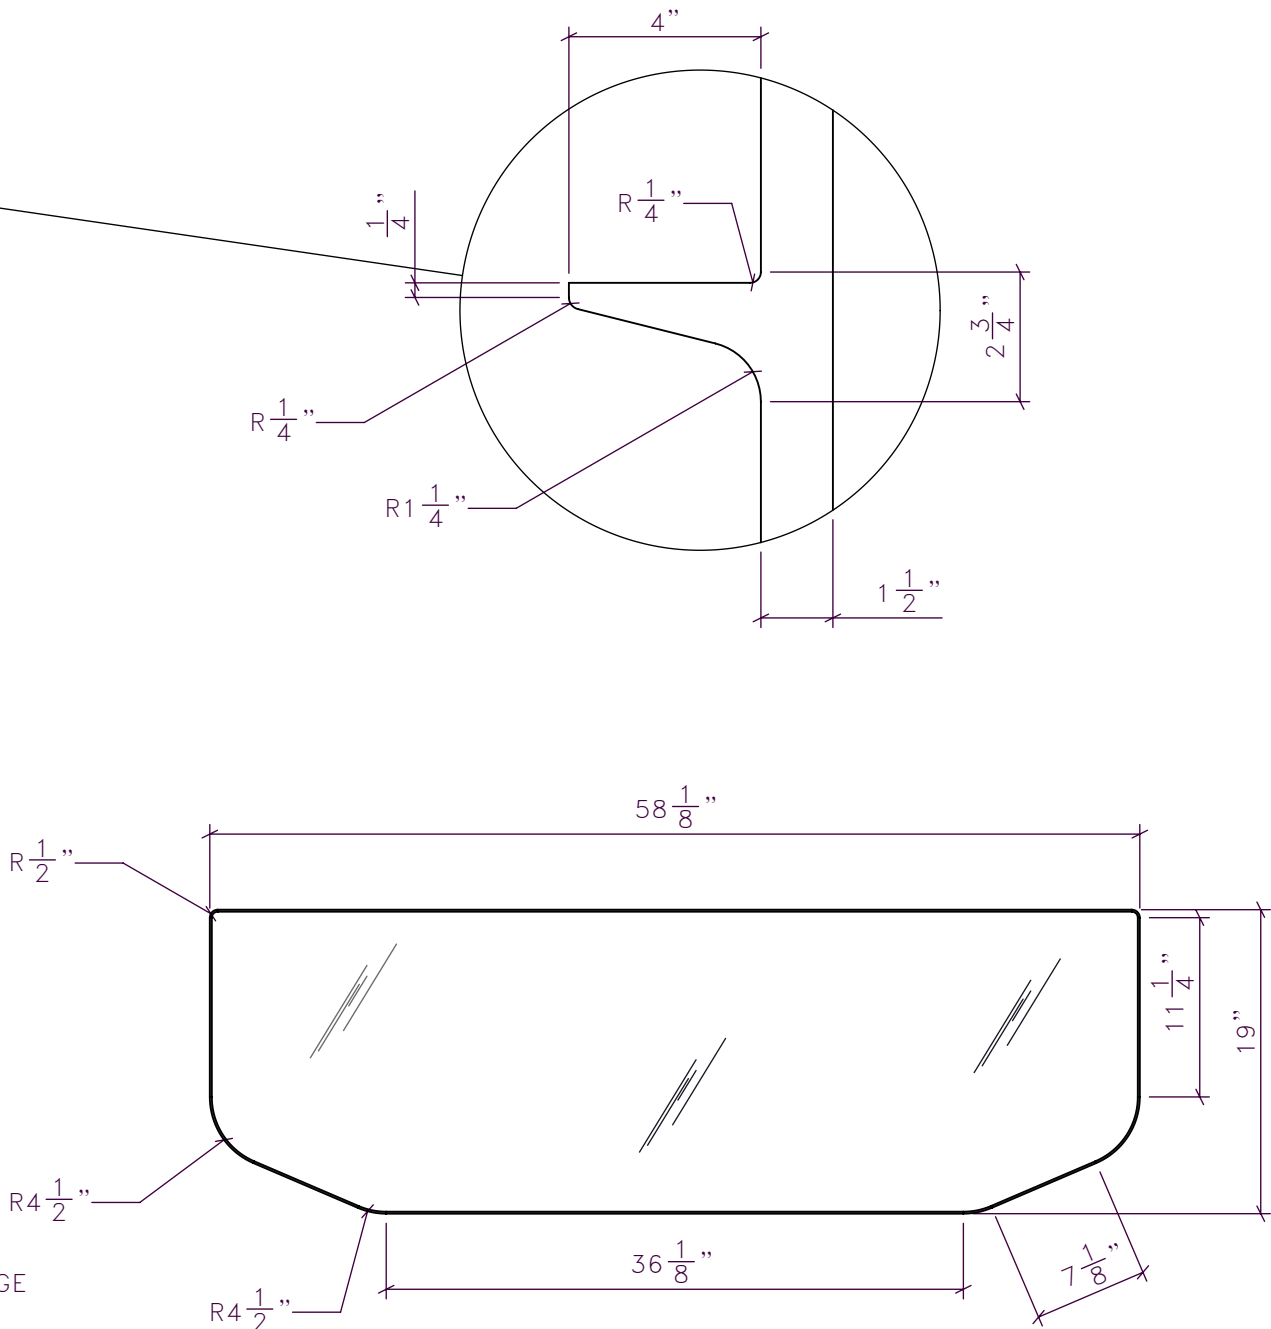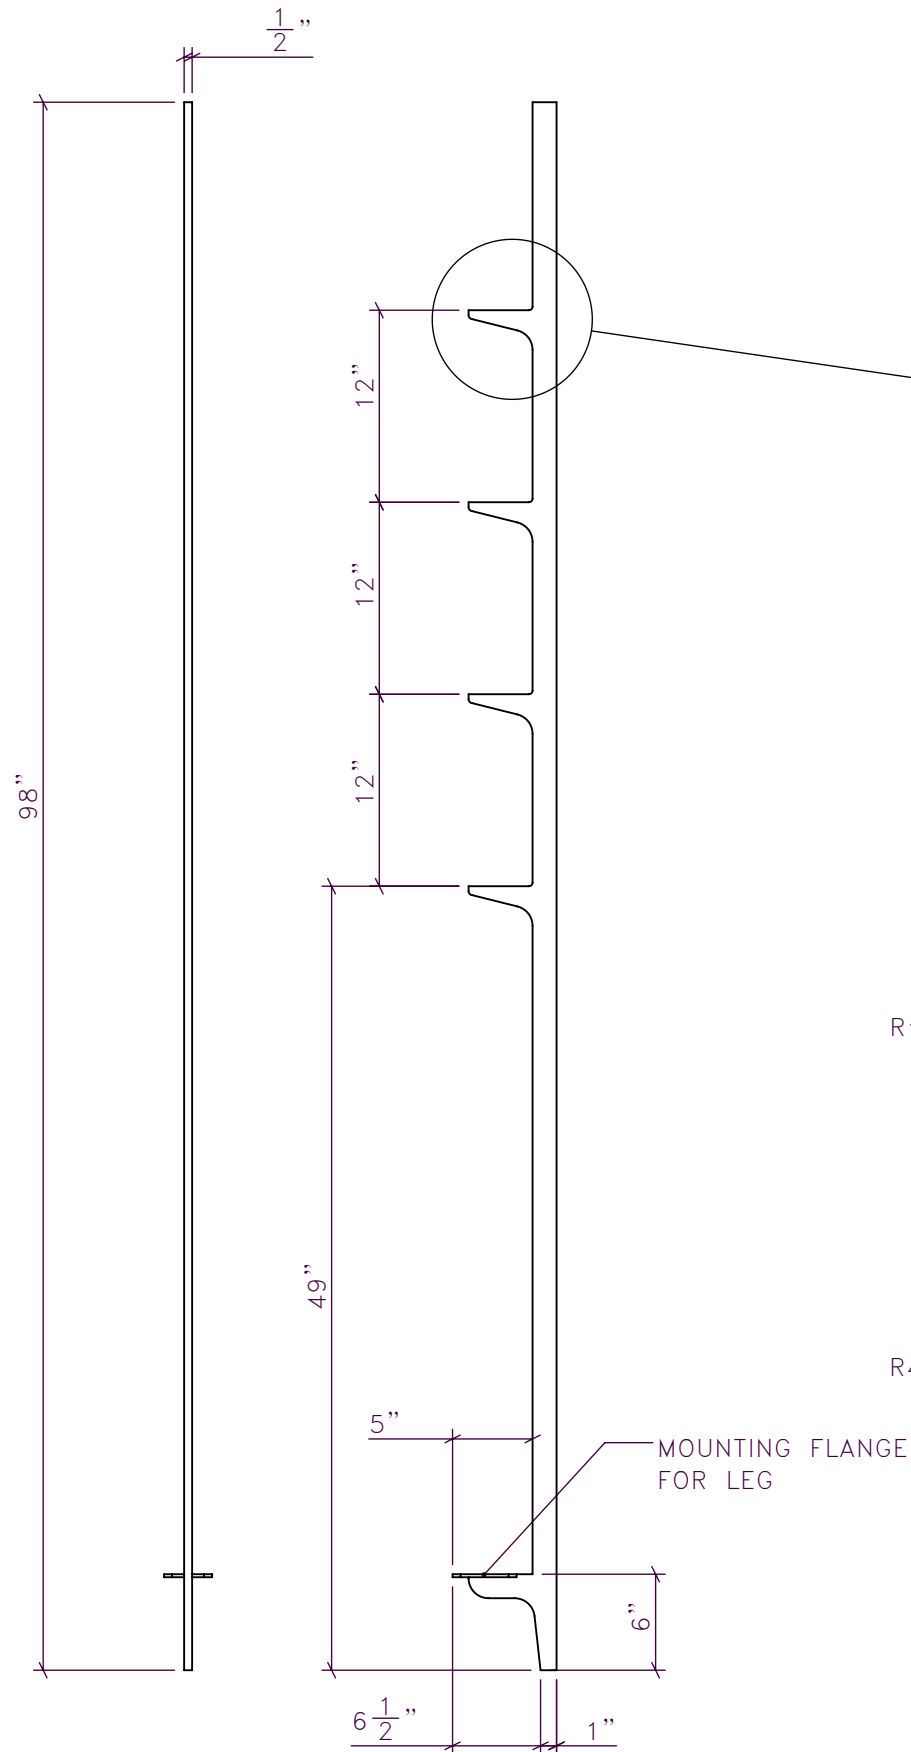

7

CG 1.306
1:18

SPA RECEPTION CABINET
GLASS SHELF - PLAN

FOR DESIGN INTENT ONLY

DRAWING ARE NOT TO BE SCALED. CONTRACTOR MUST CHECK AND VERIFY ALL JOB DIMENSIONS, DRAWINGS, DETAILS AND SPECIFICATIONS; AND REPORT ANY DISCREPANCIES TO DESIGNER BEFORE PROCEEDING WITH WORK.


REV	ISSUED FOR	DATE

STUDIO
MUNGE

25 WINGOLD AVENUE
TORONTO, ONTARIO
M6B 1P8 CANADA
416.588.1668
STUDIOMUNGE.COM

SCALE AS NOTED	DATE 6/2/17
DRAWN BY AM	CHECKED BY
PROJECT NAME PARK HYATT L.A.	
DRAWING TITLE SPA RECEPTION CABINET	
PROJECT NUMBER 14138	
DRAWING NUMBER 3 / 4	

STUDIO MUNGE

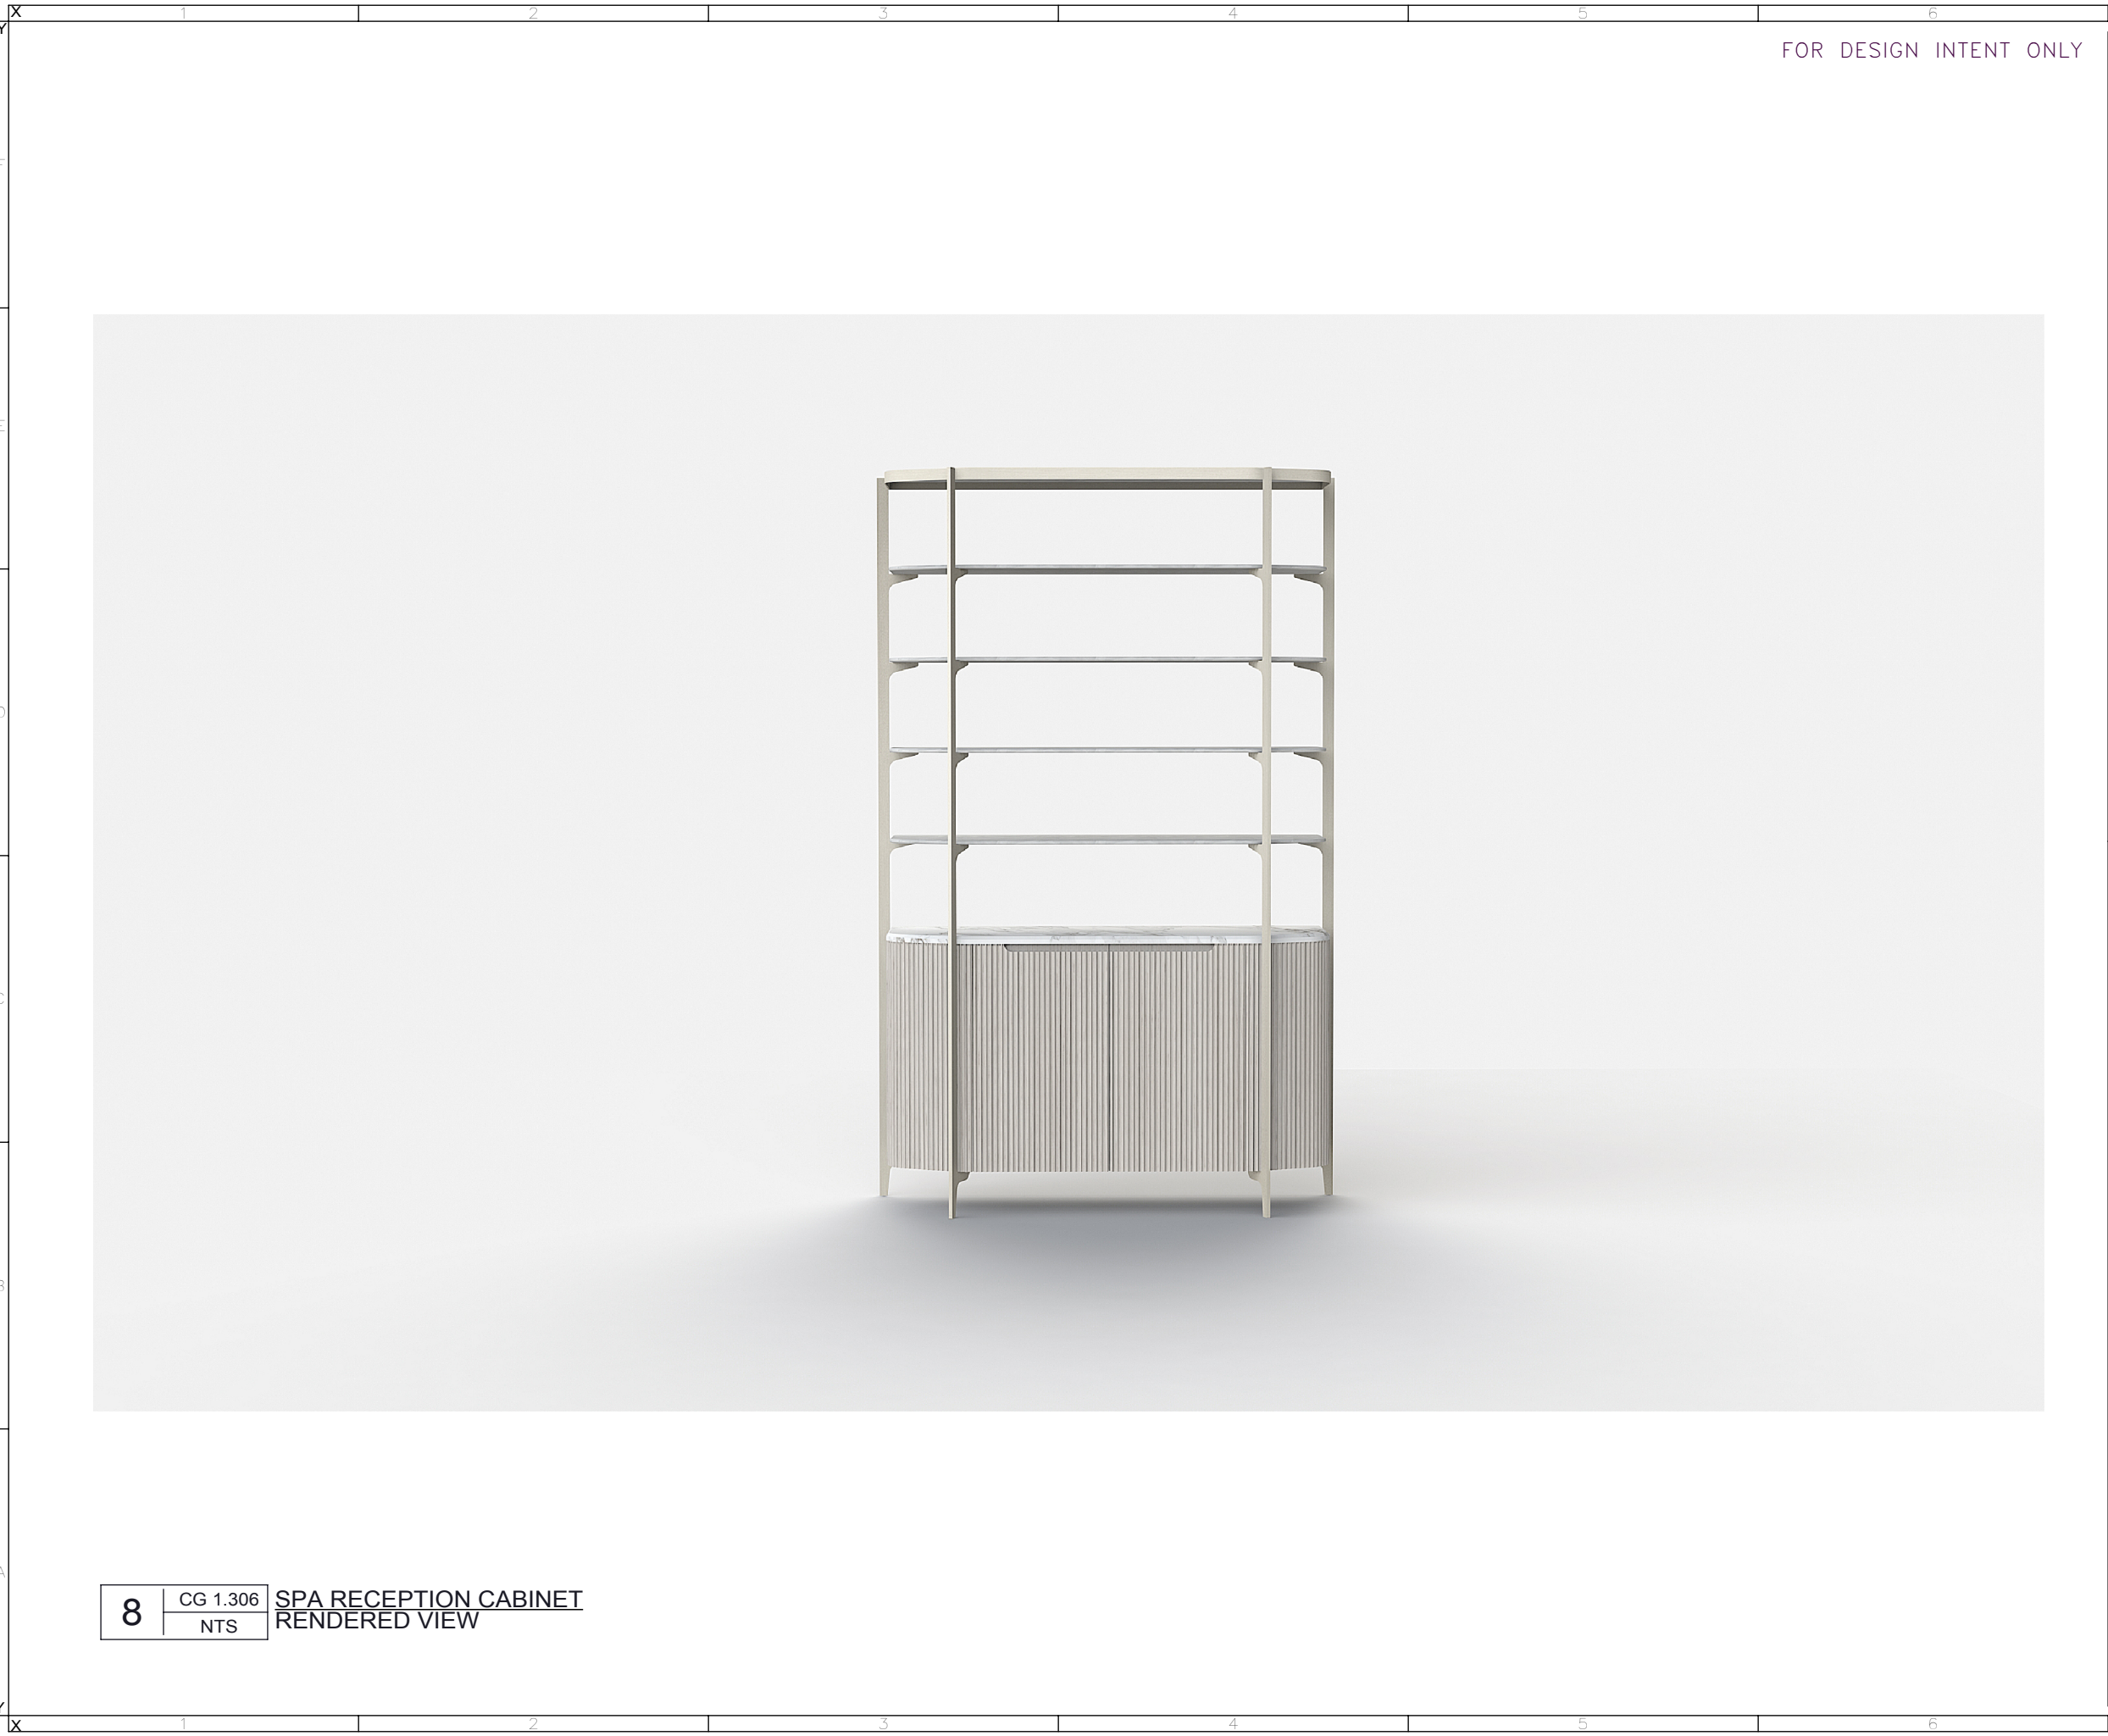

FOR DESIGN INTENT ONLY

DRAWING ARE NOT TO BE SCALED. CONTRACTOR MUST CHECK AND VERIFY ALL JOB DIMENSIONS, DRAWINGS, DETAILS AND SPECIFICATIONS, AND REPORT ANY DISCREPANCIES TO DESIGNER BEFORE PROCEEDING WITH WORK.

REV	ISSUED FOR	DATE

STUDIO
MUNGE

25 WINGOLD AVENUE
TORONTO, ONTARIO
M6B 1P8 CANADA
416.588.1668
STUDIOMUNGE.COM

SCALE	DATE
AS NOTED	6/2/17
DRAWN BY	CHECKED BY
AM	
PROJECT NAME	
	PARK HYATT L.A.
DRAWING TITLE	
	SPA RECEPTION CABINET
PROJECT NUMBER	
	14138
DRAWING NUMBER	
	4 / 4

8 CG 1.306 SPA RECEPTION CABINET
NTS RENDERED VIEW