


FOR DESIGN INTENT ONLY


DRAWING ARE NOT TO BE SCALED. CONTRACTOR MUST CHECK AND VERIFY ALL JOB DIMENSIONS, DRAWINGS, DETAILS AND SPECIFICATIONS; AND REPORT ANY DISCREPANCIES TO DESIGNER BEFORE PROCEEDING WITH WORK.

REV	ISSUED FOR	DATE
1		02/21/17

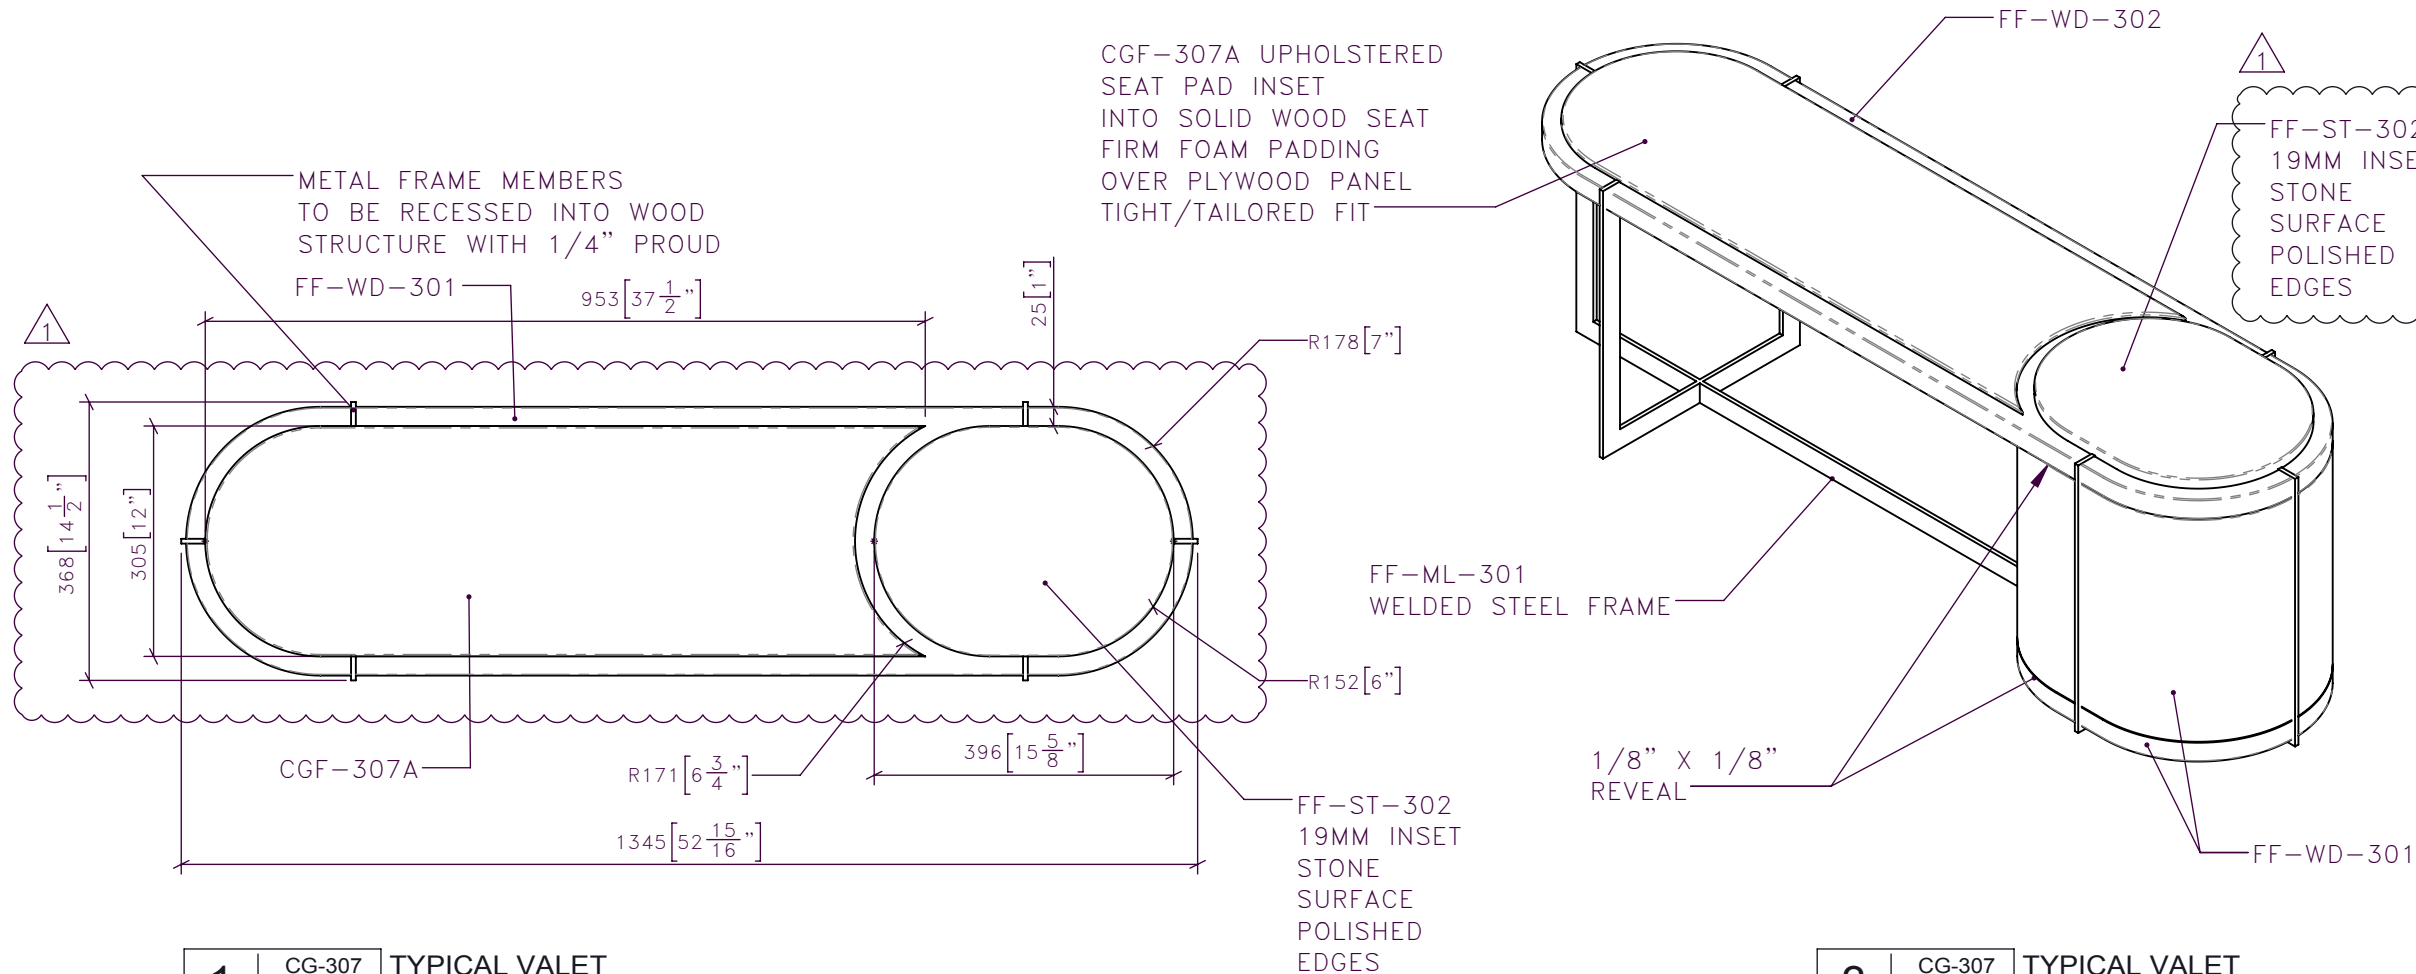


1 CG-307 1:10 TYPICAL VALET PLAN

3 CG-307 1:10 TYPICAL VALET ISOMETRIC

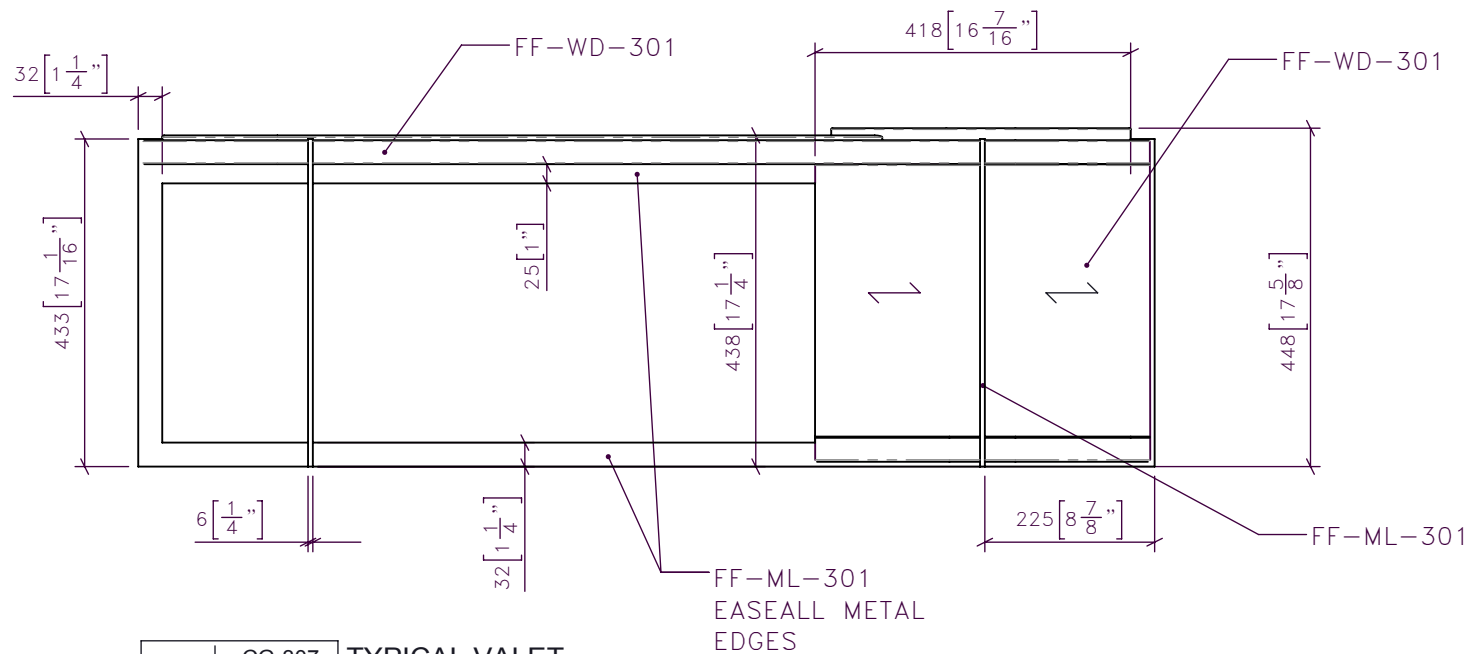

2 CG-307 1:10 TYPICAL VALET FRONT ELEVATION

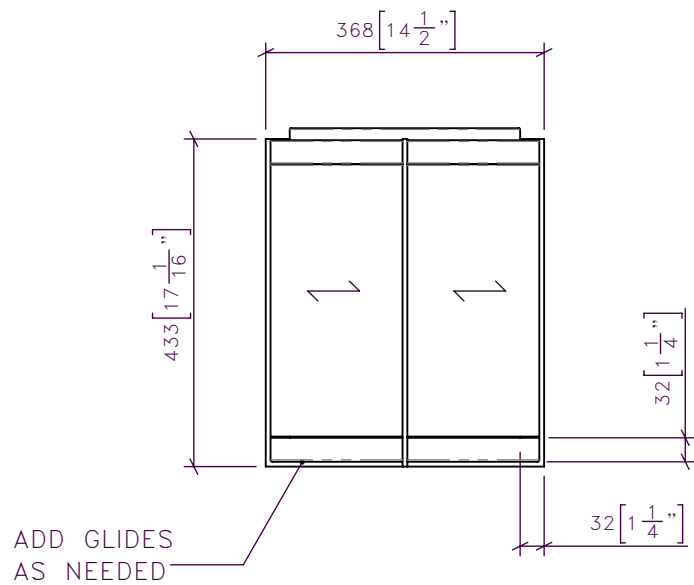

4 CG-307 1:10 TYPICAL VALET SIDE ELEVATION

SCALE AS NOTED	DATE 5/23/17
DRAWN BY AM	CHECKED BY
PROJECT NAME	
PARK HYATT TORONTO MOCK UP ROOM	
DRAWING TITLE	
CG-307 TYPICAL VALET	
PROJECT NUMBER 16122	
DRAWING NUMBER 1 / 2	

STUDIO MUNGE

X
Y
A
B
C
D
E
F
G
H
I
J
K
L
M
N
O
P
Q
R
S
T
U
V
W
X
Y

1

2

3

4

5

6

FOR DESIGN INTENT ONLY

DRAWING ARE NOT TO BE SCALED. CONTRACTOR MUST CHECK AND VERIFY ALL JOB DIMENSIONS, DRAWINGS, DETAILS AND SPECIFICATIONS; AND REPORT ANY DISCREPANCIES TO DESIGNER BEFORE PROCEEDING WITH WORK.

REV	ISSUED FOR	DATE
1		02/21/17

STUDIO
MUNGE

25 WINGOLD AVENUE
TORONTO, ONTARIO
M6B 1P8 CANADA
416.588.1668
STUDIOMUNGE.COM

SCALE	DATE
AS NOTED	5/23/17
DRAWN BY	CHECKED BY
AM	
PROJECT NAME	
	PARK HYATT TORONTO MOCK UP ROOM
DRAWING TITLE	
	CG-307 TYPICAL VALET
PROJECT NUMBER	
16122	
DRAWING NUMBER	
2 / 2	



5	CG-307	TYPICAL VALET RENDERED VIEW
	NTS	