


ALL INTERIOR
SURFACES FF-WD302

PROVIDE LED
STRIP LIGHT
TO BE COORDINATED
WITH LIGHTING
DESIGNER

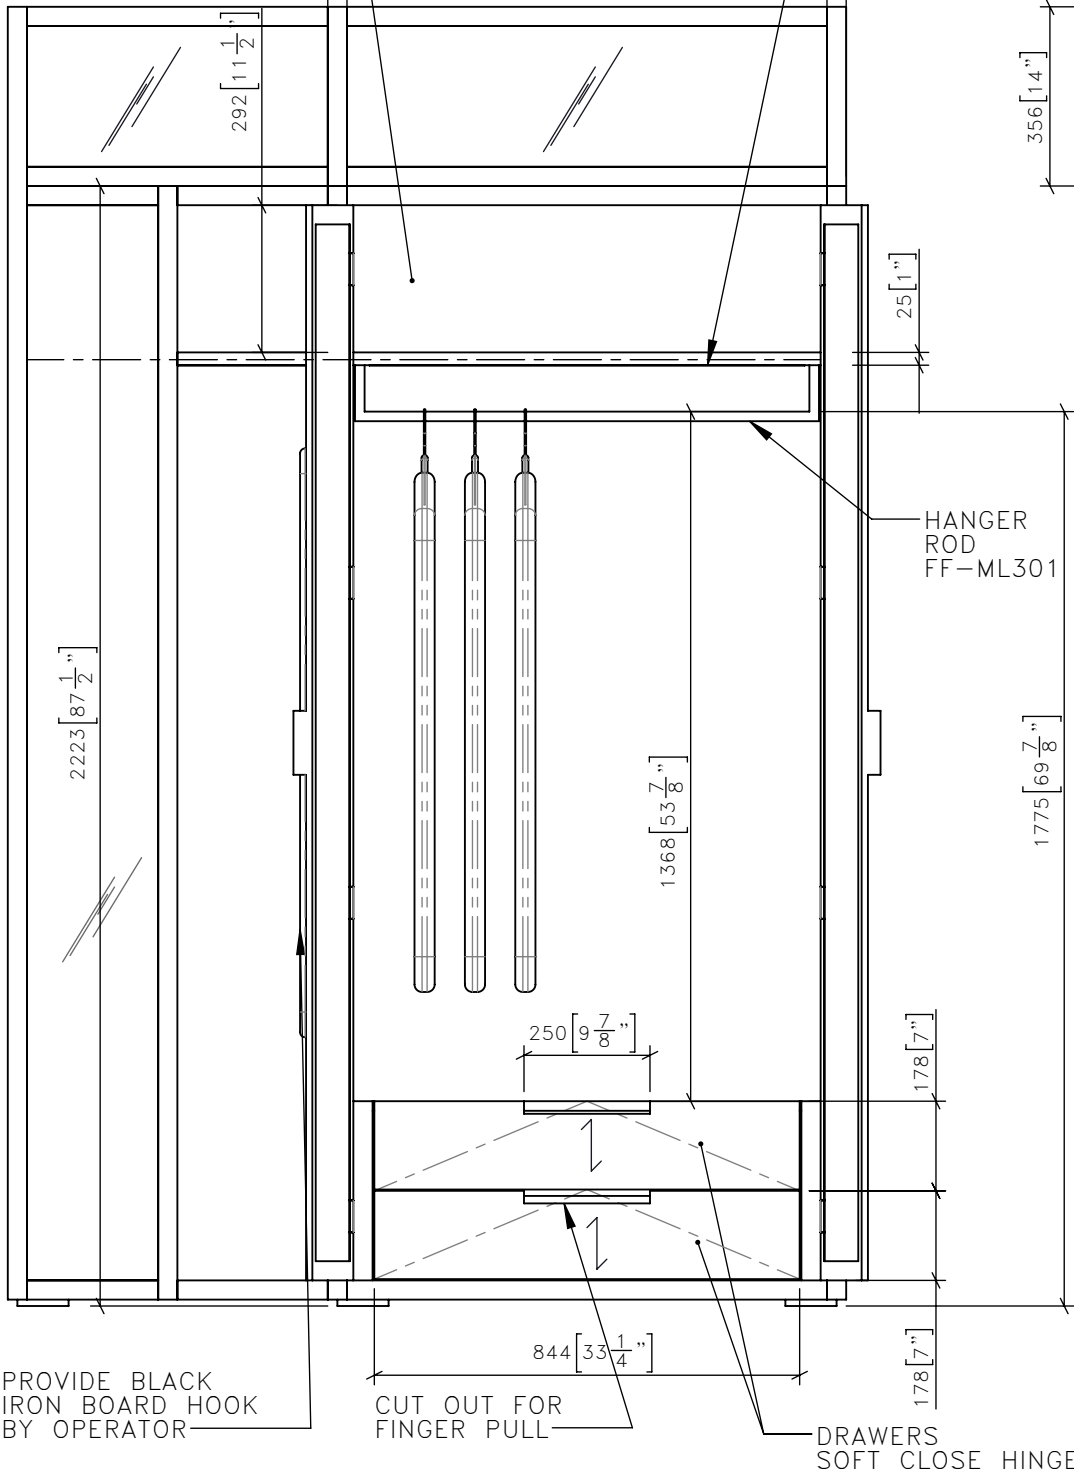

5 CG-302B CLOSET OPEN
1:15 FRONT ELEVATION

1063 [41 7/8"]

610 [24"]

356 [14"]

25 [1"]

HANGER
ROD
FF-ML301

1775 [69 7/8"]

1368 [53 7/8"]

250 [9 7/8"]

178 [7"]

844 [33 1/4"]

178 [7"]

DRAWERS
SOFT CLOSE HINGES

PROVIDE BLACK
IRON BOARD HOOK
BY OPERATOR

CUT OUT FOR
FINGER PULL

6 CG-302B CLOSET OPEN
1:15 SIDE ELEVATION



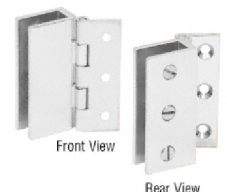


IMAGE AS REFERENCE FOR
GLASS HINGES

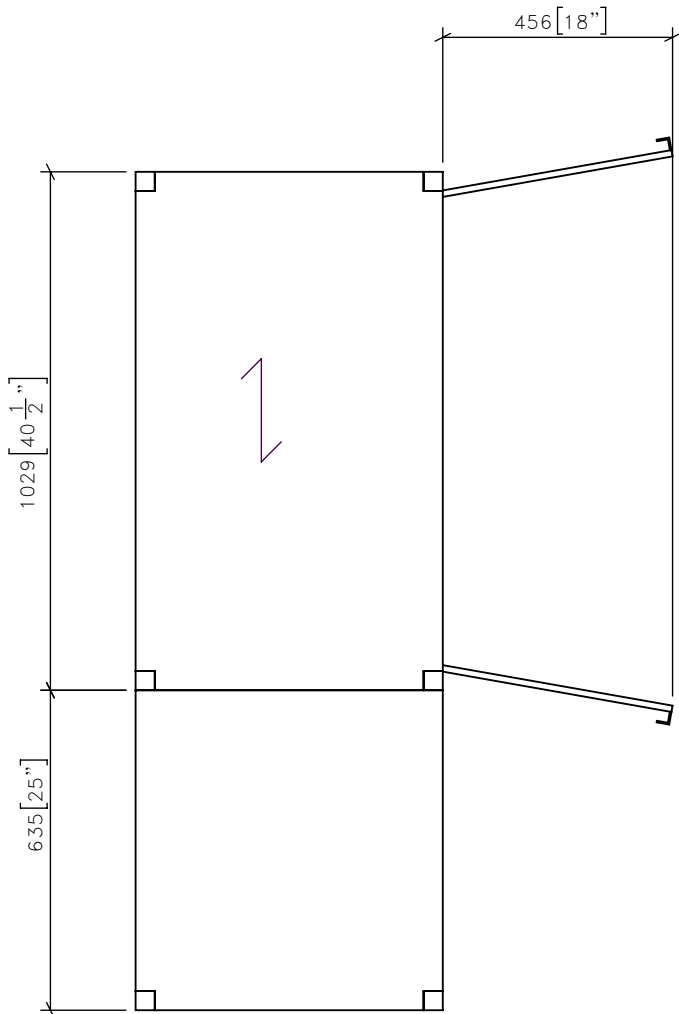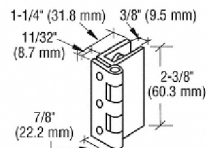

7 CG-302B CLOSET OPEN
1:15 PLAN

DRAWING ARE NOT TO BE SCALED. CONTRACTOR MUST CHECK AND VERIFY
ALL JOB DIMENSIONS, DRAWINGS, DETAILS AND SPECIFICATIONS; AND
REPORT ANY DISCREPANCIES TO DESIGNER BEFORE PROCEEDING WITH WORK.

REV	ISSUED FOR	DATE

STUDIO
MUNGE

25 WINGOLD AVENUE
TORONTO, ONTARIO
M6B 1P8 CANADA
416.588.1668
STUDIOMUNGE.COM

FOR DESIGN INTENT ONLY

SCALE AS NOTED	DATE 1/27/17
DRAWN BY EP	CHECKED BY
PROJECT NAME PARK HYATT TORONTO	
DRAWING TITLE CG-302B 2 DOORS CLOSET	
PROJECT NUMBER 16122	
DRAWING NUMBER 2 / 3	



DRAWING ARE NOT TO BE SCALED. CONTRACTOR MUST CHECK AND VERIFY ALL JOB DIMENSIONS, DRAWINGS, DETAILS AND SPECIFICATIONS; AND REPORT ANY DISCREPANCIES TO DESIGNER BEFORE PROCEEDING WITH WORK.

REV	ISSUED FOR	DATE

STUDIO
MUNGE

25 WINGOLD AVENUE
TORONTO, ONTARIO
M6B 1P8 CANADA
416.588.1668
STUDIOMUNGE.COM

FOR DESIGN INTENT ONLY

SCALE AS NOTED	DATE 1/27/17
DRAWN BY EP	CHECKED BY
PROJECT NAME PARK HYATT TORONTO	
DRAWING TITLE CG-302B 2 DOORS CLOSET	
PROJECT NUMBER 16122	
DRAWING NUMBER 3 / 3	