
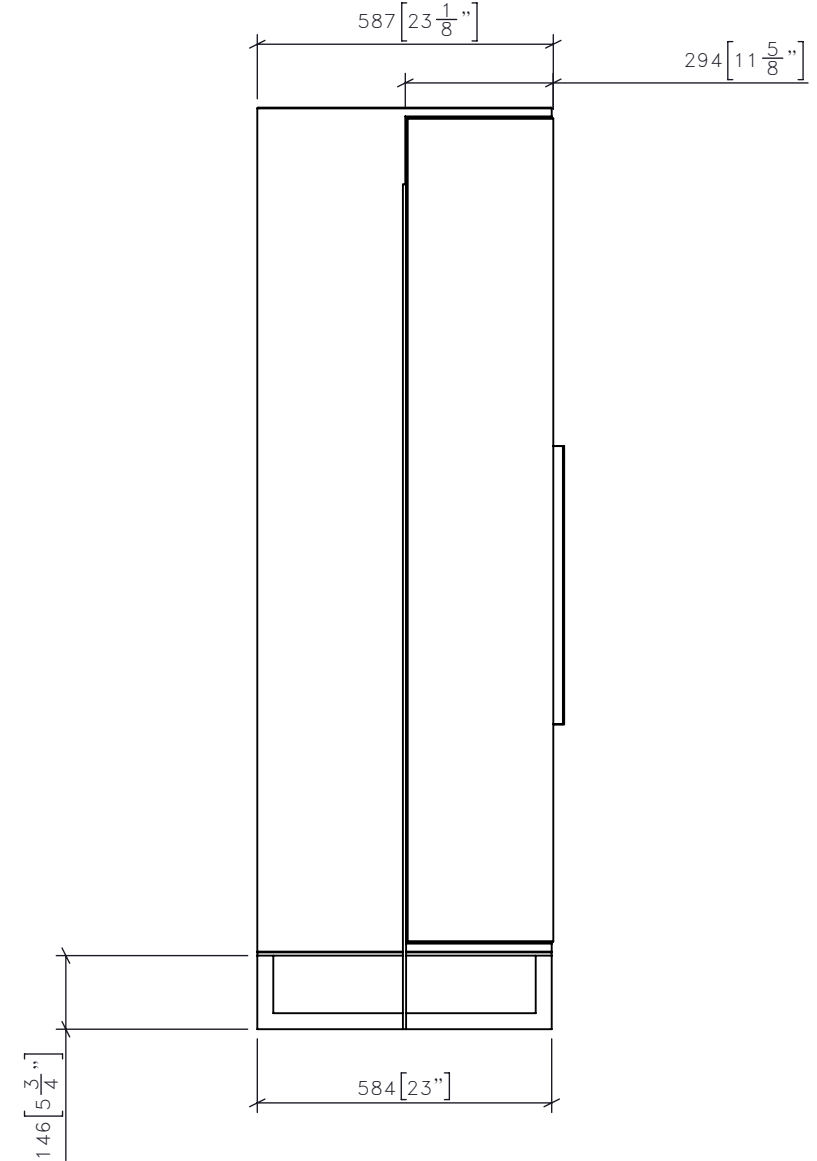


FOR DESIGN INTENT ONLY

DRAWING ARE NOT TO BE SCALED. CONTRACTOR MUST CHECK AND VERIFY ALL JOB DIMENSIONS, DRAWINGS, DETAILS AND SPECIFICATIONS; AND REPORT ANY DISCREPANCIES TO DESIGNER BEFORE PROCEEDING WITH WORK.

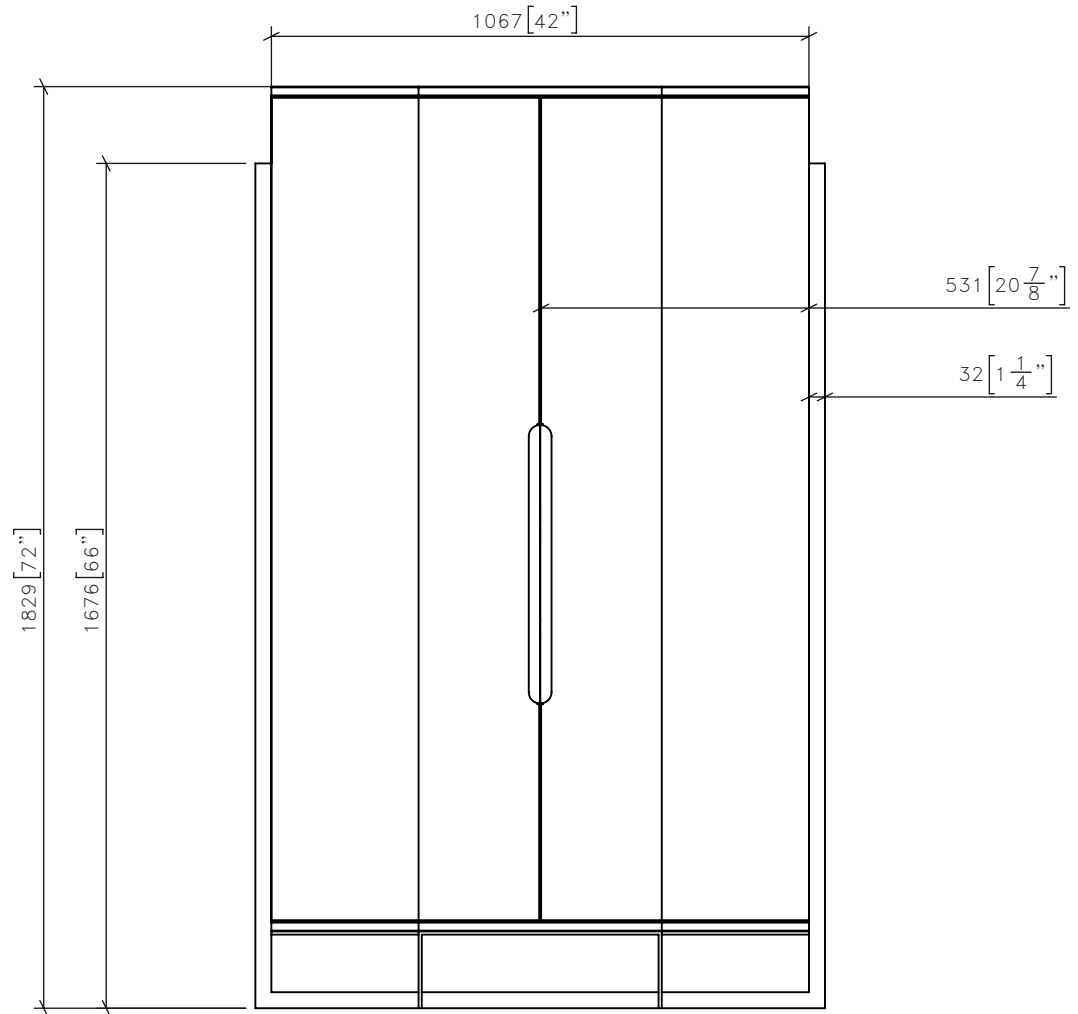

-REV/	-ISSUED FOR	-DATE

STUDIO MUNGE
 25 WINGOLD AVENUE
 TORONTO, ONTARIO
 M6B 1P8 CANADA
 416.588.1668
 STUDIOMUNGE.COM

-SCALE
AS NOTED

-DATE
1/10/18

-DRAWN BY
RC

-CHECKED BY

-PROJECT NAME

PARK HYATT TORONTO

-DRAWING TITLE


CG-XX
MINI BAR

-PROJECT NUMBER
XXXXXX

-DRAWING NUMBER
1 / 3



1 CG-XX MINI BAR FRONT ELEVATION
1:15

3 CG-XX MINI BAR SIDE ELEVATION
1:15

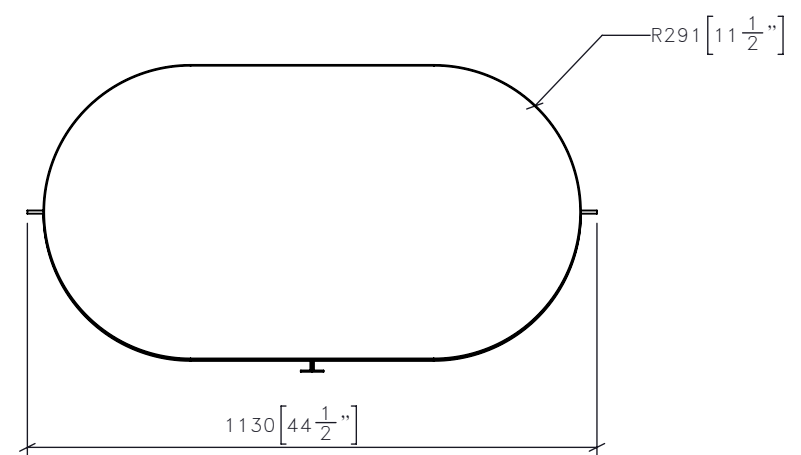

2 CG-XX MINI BAR PLAN
1:15

-REV/	-ISSUED FOR	-DATE

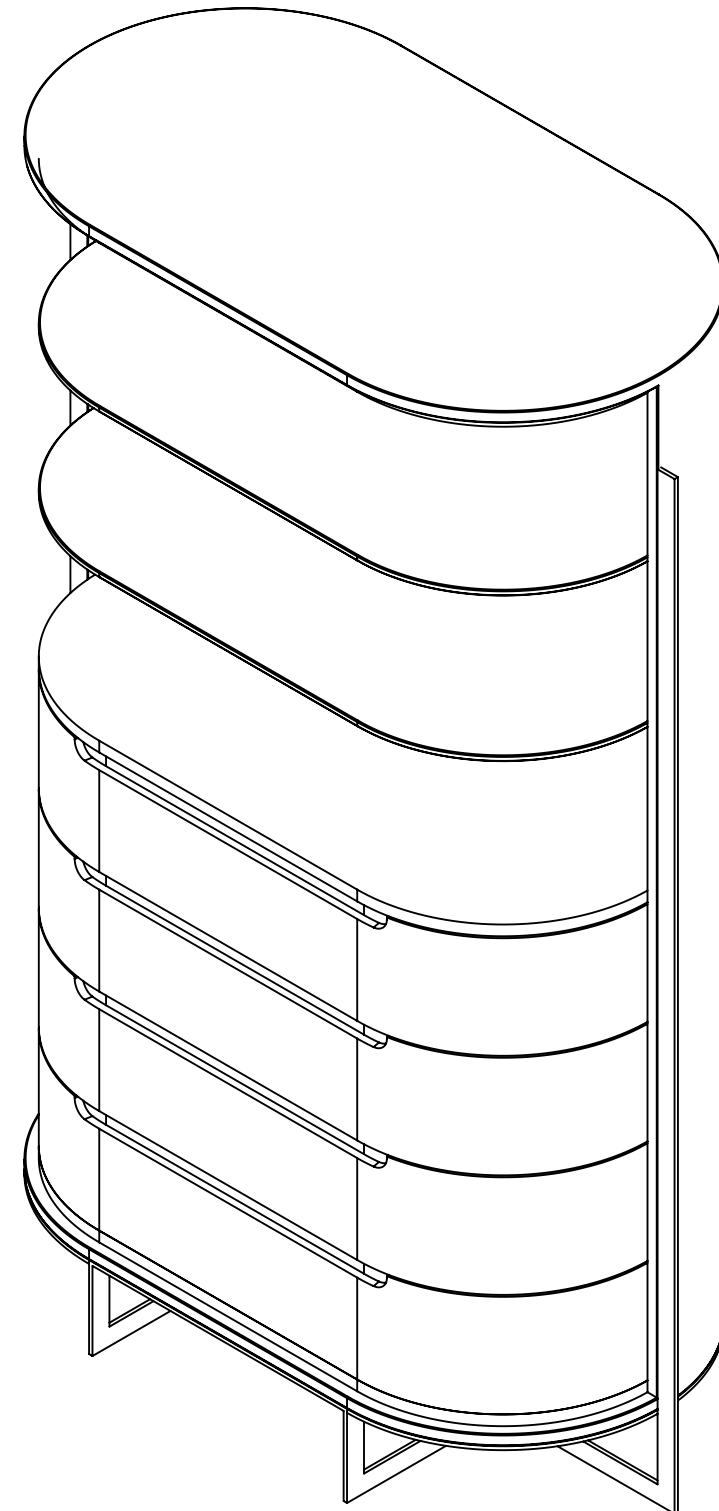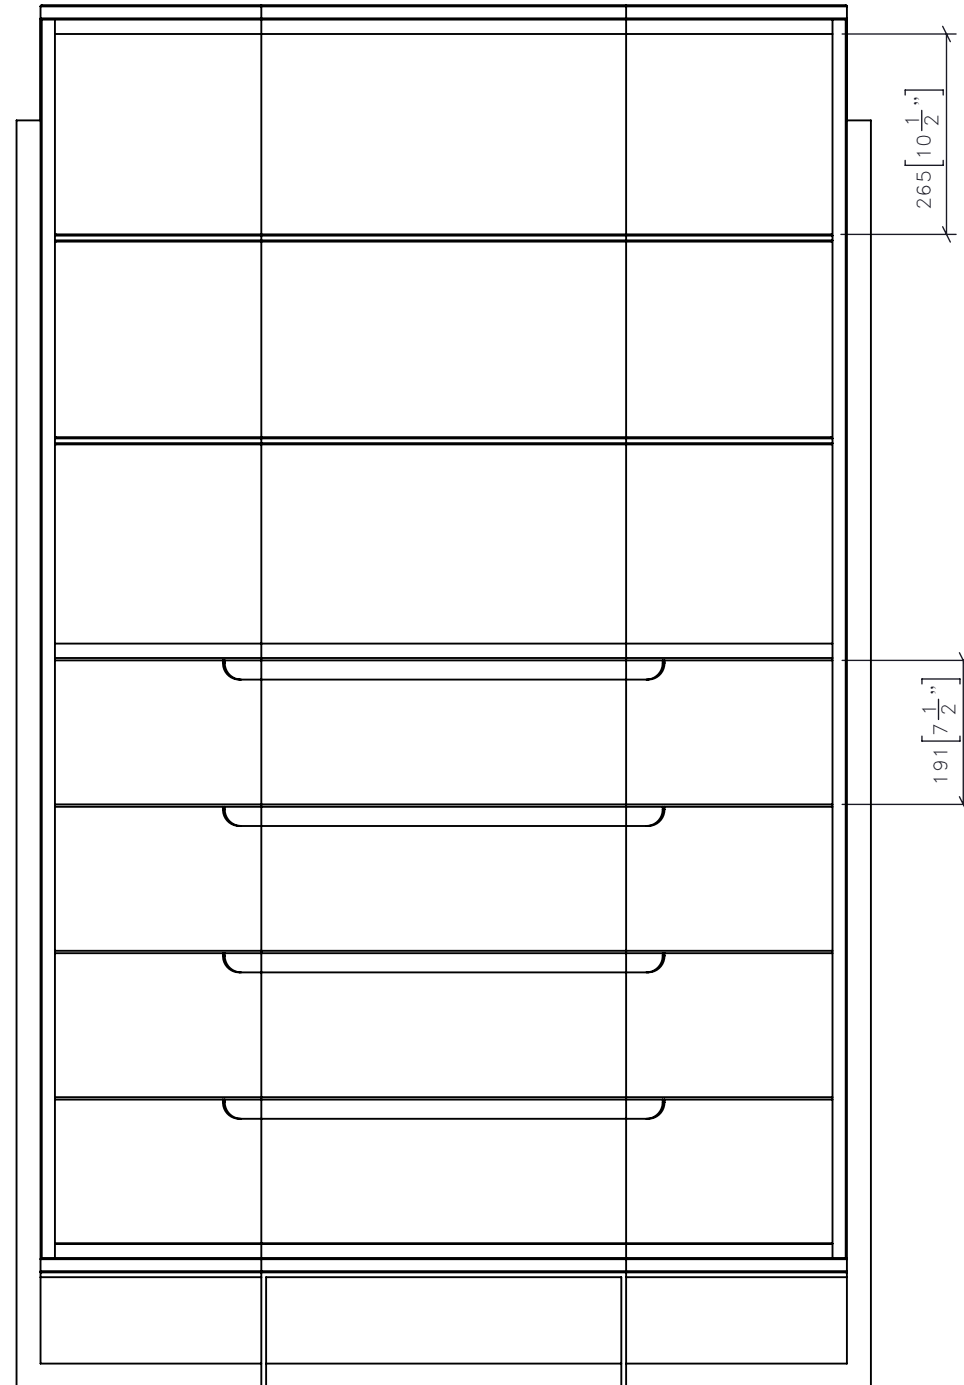

STUDIO MUNGE
 25 WINGOLD AVENUE
 TORONTO, ONTARIO
 M6B 1P8 CANADA
 416.588.1668
 STUDIOMUNGE.COM

-SCALE AS NOTED
-DATE 1/10/18

-DRAWN BY AM
-CHECKED BY

-PROJECT NAME
 PARK HYATT TORONTO

-DRAWING TITLE
 CG-XX
 MINI BAR

-PROJECT NUMBER
 XXXXXX

-DRAWING NUMBER
 2 / 3

4 CG-XX MINI BAR INTERIOR FRONT VIEW
 1:10

STUDIO MUNGE
E
F
D
C
B
A
Y

1 2 3 4 5 6

FOR DESIGN INTENT ONLY



DRAWING ARE NOT TO BE SCALED. CONTRACTOR MUST CHECK AND VERIFY ALL JOB DIMENSIONS, DRAWINGS, DETAILS AND SPECIFICATIONS; AND REPORT ANY DISCREPANCIES TO DESIGNER BEFORE PROCEEDING WITH WORK.

-REV/	-ISSUED FOR	-DATE

STUDIO MUNGE
25 WINGOLD AVENUE
TORONTO, ONTARIO
M6B 1P8 CANADA
416.588.1668
STUDIOMUNGE.COM

-SCALE
AS NOTED

-DATE
1/10/18

-DRAWN BY
AM

-CHECKED BY

-PROJECT NAME

PARK HYATT TORONTO

-DRAWING TITLE

CG-XX
MINI BAR

-PROJECT NUMBER
XXXXXX

-DRAWING NUMBER
3 / 3

1 2 3 4 5 6