


1 CG-XX DOUBLE CREDENZA
1:10 FRONT ELEVATION

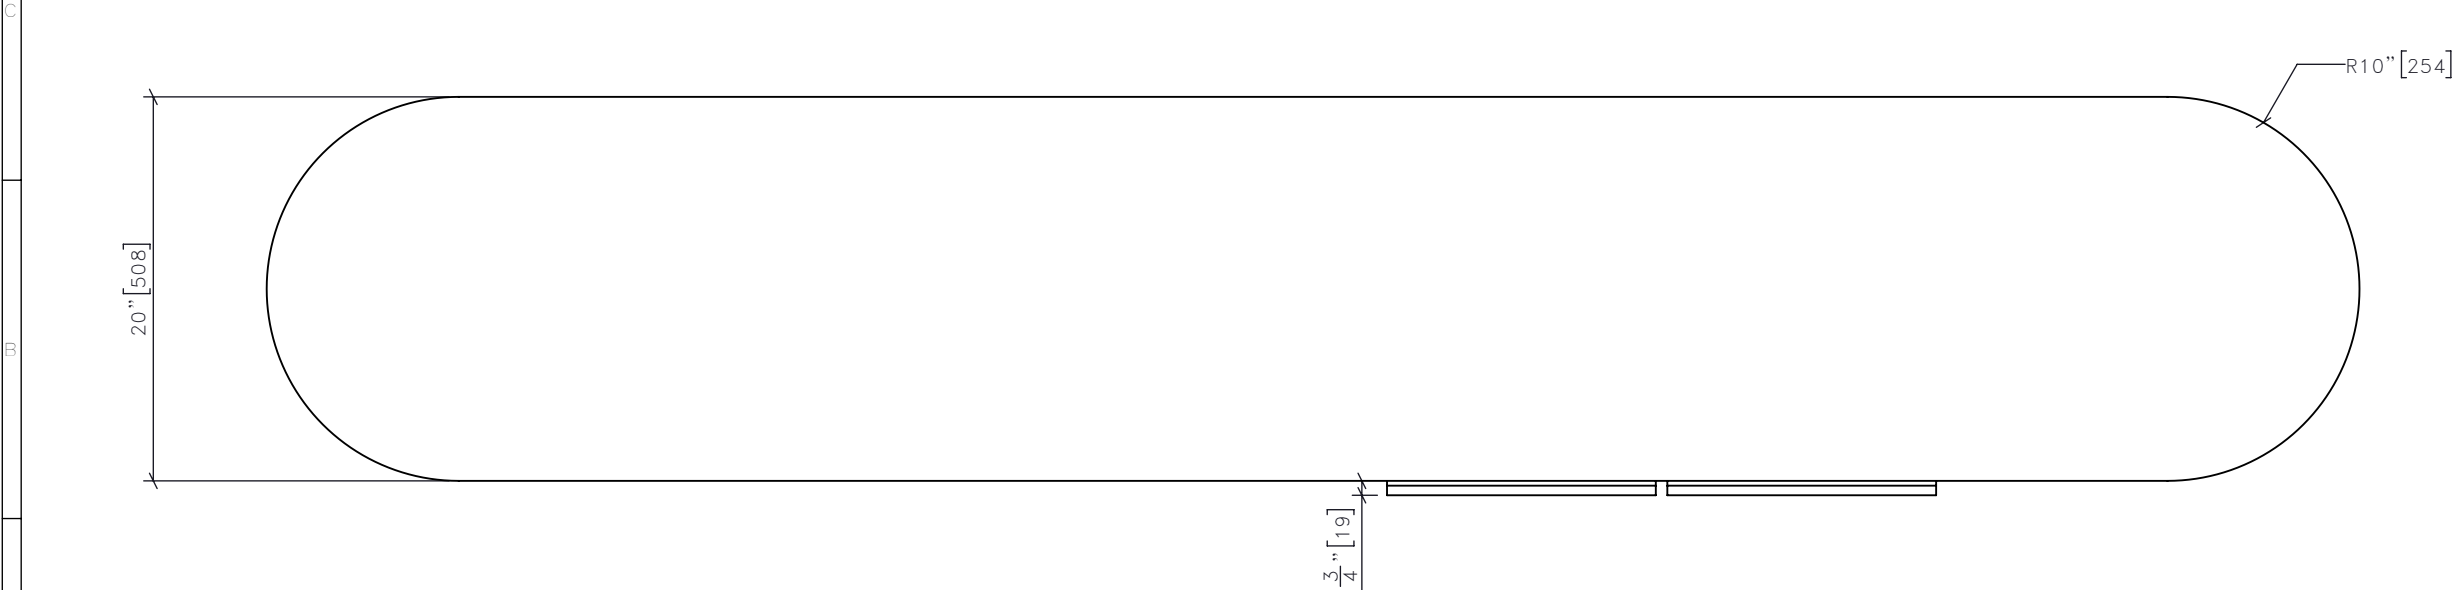

2 CG-XX DOUBLE CREDENZA
1:10 PLAN

DRAWING ARE NOT TO BE SCALED. CONTRACTOR MUST CHECK AND VERIFY ALL JOB DIMENSIONS, DRAWINGS, DETAILS AND SPECIFICATIONS; AND REPORT ANY DISCREPANCIES TO DESIGNER BEFORE PROCEEDING WITH WORK.


REV	ISSUED FOR	DATE

STUDIO
MUNGE

25 WINGOLD AVENUE
TORONTO, ONTARIO
M6B 1P8 CANADA
416.588.1668
STUDIOMUNGE.COM

SCALE AS NOTED	DATE 1/10/18
DRAWN BY EP	CHECKED BY
PROJECT NAME	
AM COLLECTION	
DRAWING TITLE	
CG-XX SINGLE CREDENZA	
PROJECT NUMBER XXXXXX	
DRAWING NUMBER 1 / 3	

FOR DESIGN INTENT ONLY

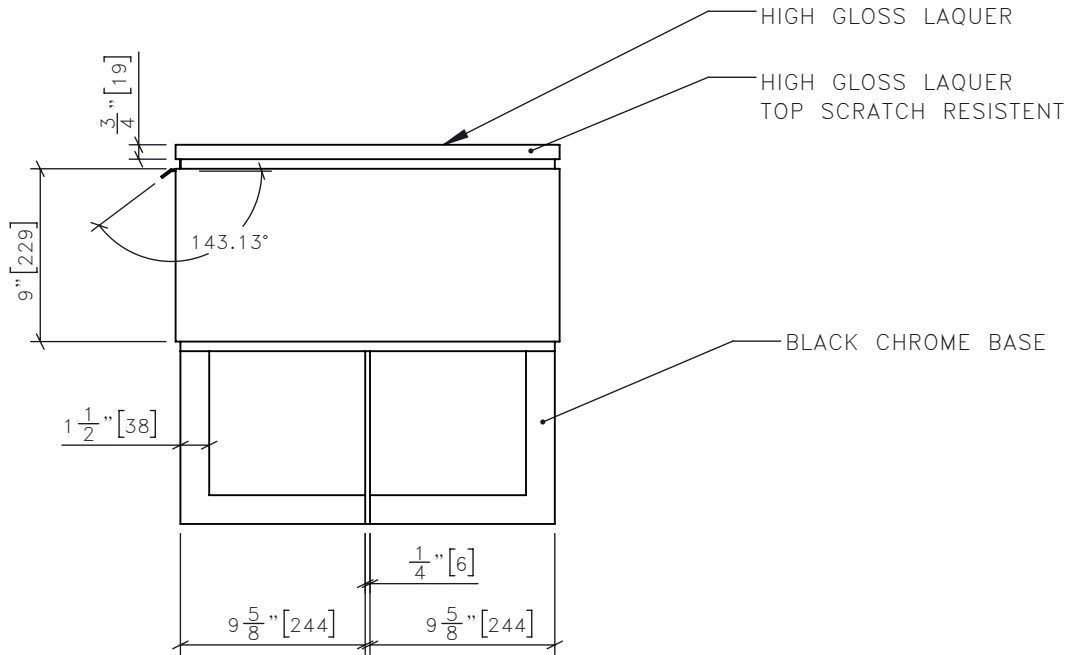

DRAWING ARE NOT TO BE SCALED. CONTRACTOR MUST CHECK AND VERIFY ALL JOB DIMENSIONS, DRAWINGS, DETAILS AND SPECIFICATIONS; AND REPORT ANY DISCREPANCIES TO DESIGNER BEFORE PROCEEDING WITH WORK.

REV	ISSUED FOR	DATE

STUDIO
MUNGE

25 WINGOLD AVENUE
TORONTO, ONTARIO
M6B 1P8 CANADA
416.588.1668
STUDIOMUNGE.COM



SCALE AS NOTED	DATE 1/10/18
DRAWN BY EP	CHECKED BY
PROJECT NAME	
AM COLLECTION	
DRAWING TITLE	
CG-XX SINGLE CREDENZA	
PROJECT NUMBER XXXXXX	
DRAWING NUMBER 2 / 3	

DRAWING ARE NOT TO BE SCALED. CONTRACTOR MUST CHECK AND VERIFY ALL JOB DIMENSIONS, DRAWINGS, DETAILS AND SPECIFICATIONS; AND REPORT ANY DISCREPANCIES TO DESIGNER BEFORE PROCEEDING WITH WORK.

REV.	ISSUED FOR	DATE

STUDIO
MUNGE

25 WINGOLD AVENUE
TORONTO, ONTARIO
M6B 1P8 CANADA
416.588.1668
STUDIOMUNGE.COM

-SCALE AS NOTED	-DATE 1/10/18
-DRAWN BY EP	-CHECKED BY
-PROJECT NAME AM COLLECTION	
-DRAWING TITLE CG-XX SINGLE CREDENZA	
-PROJECT NUMBER XXXXXX	
-DRAWING NUMBER 3 / 3	