

FOR DESIGN INTENT ONLY


DRAWING ARE NOT TO BE SCALED. CONTRACTOR MUST CHECK AND VERIFY ALL JOB DIMENSIONS, DRAWINGS, DETAILS AND SPECIFICATIONS; AND REPORT ANY DISCREPANCIES TO DESIGNER BEFORE PROCEEDING WITH WORK.

REV	ISSUED FOR	DATE


STUDIO
MUNGE

25 WINGOLD AVENUE
TORONTO, ONTARIO
M6B 1P8 CANADA
416.588.1668
STUDIOMUNGE.COM


SCALE AS NOTED	DATE 6/6/17
DRAWN BY AM	CHECKED BY
PROJECT NAME	
PARK HYATT TORONTO MOCKUP ROOM	
DRAWING TITLE	
CG-303 TYP CREDENZA WITH MINIBAR	
PROJECT NUMBER 16122	
DRAWING NUMBER	
1 / 3	

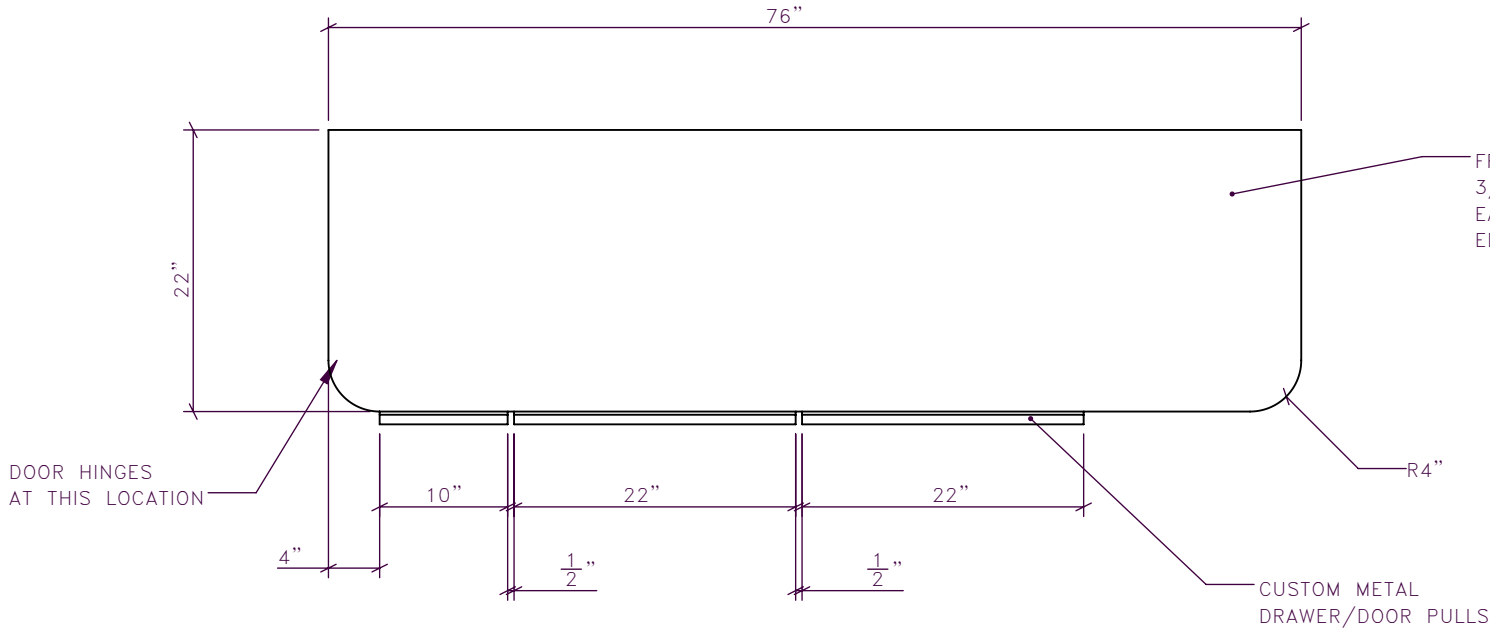


1 CG-303 1:15 TYP CREDENZA WITH MINIBAR PLAN

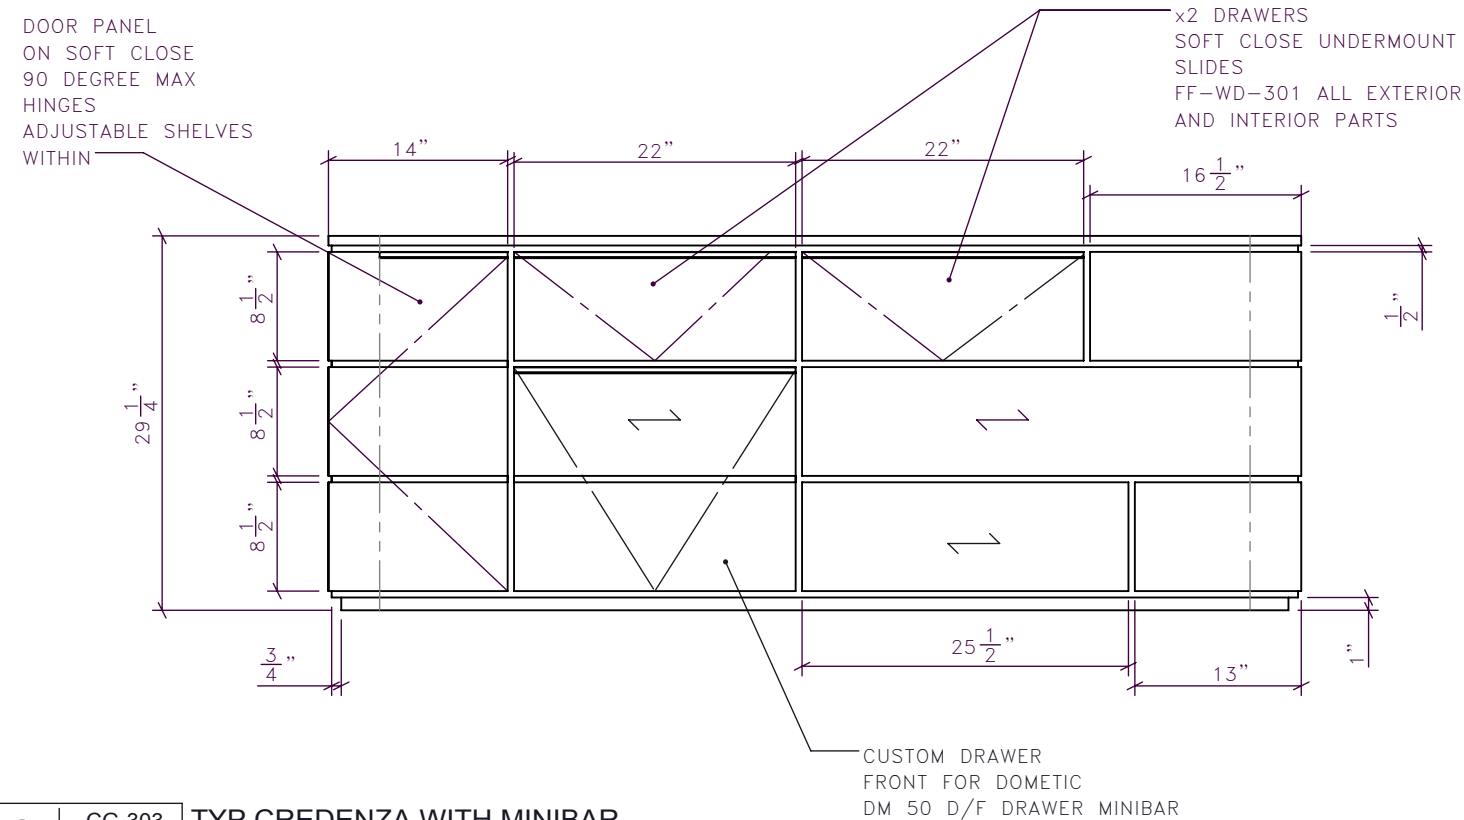

2 CG-303 1:15 TYP CREDENZA WITH MINIBAR FRONT ELEVATION

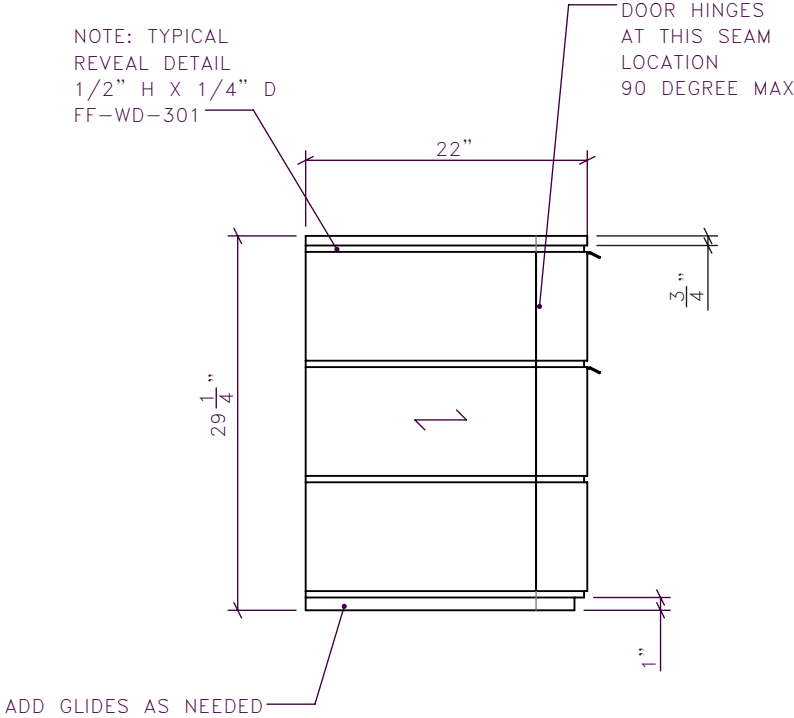


3 CG-303 1:15 TYP CREDENZA WITH MINIBAR SIDE ELEVATION

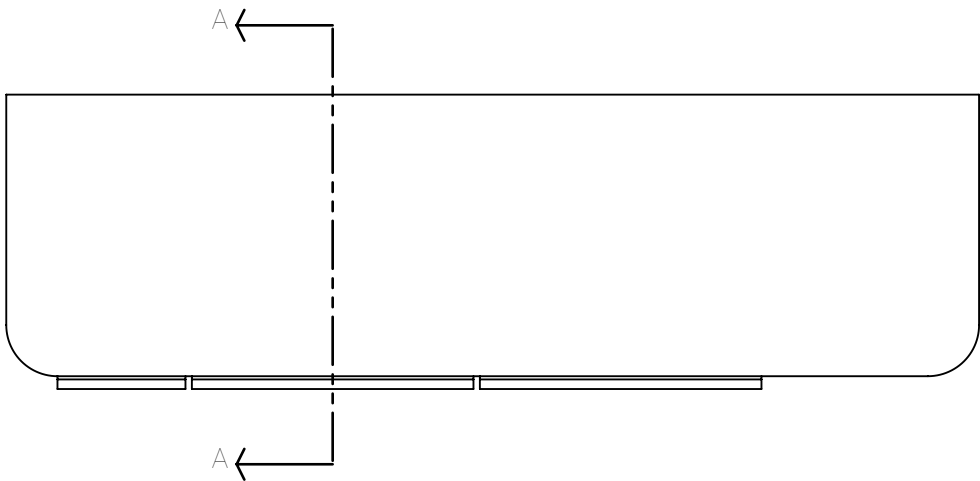


4 CG-303 TYP CREDENZA WITH MINIBAR
1:20 PLAN VIEW W/ HIDDEN LINES

DRAWER BOXES
ON SOFT CLOSE
UNDERMOUNT
SLIDES
FF-WD-301
ALL INTERIOR PARTS

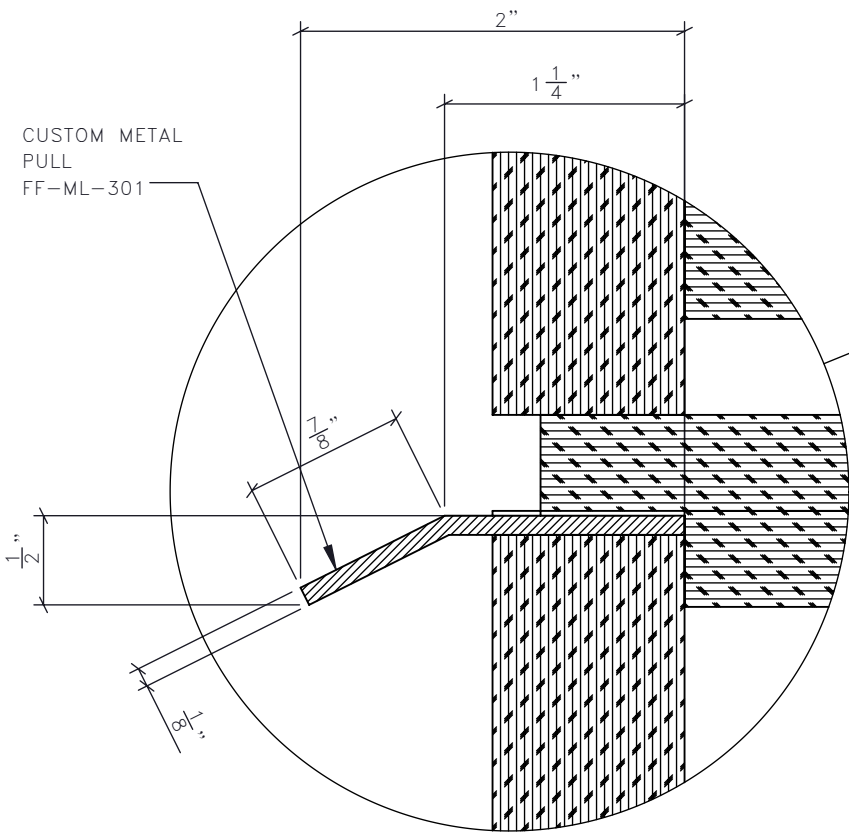

CUSTOM METAL
PULL
FF-ML-301

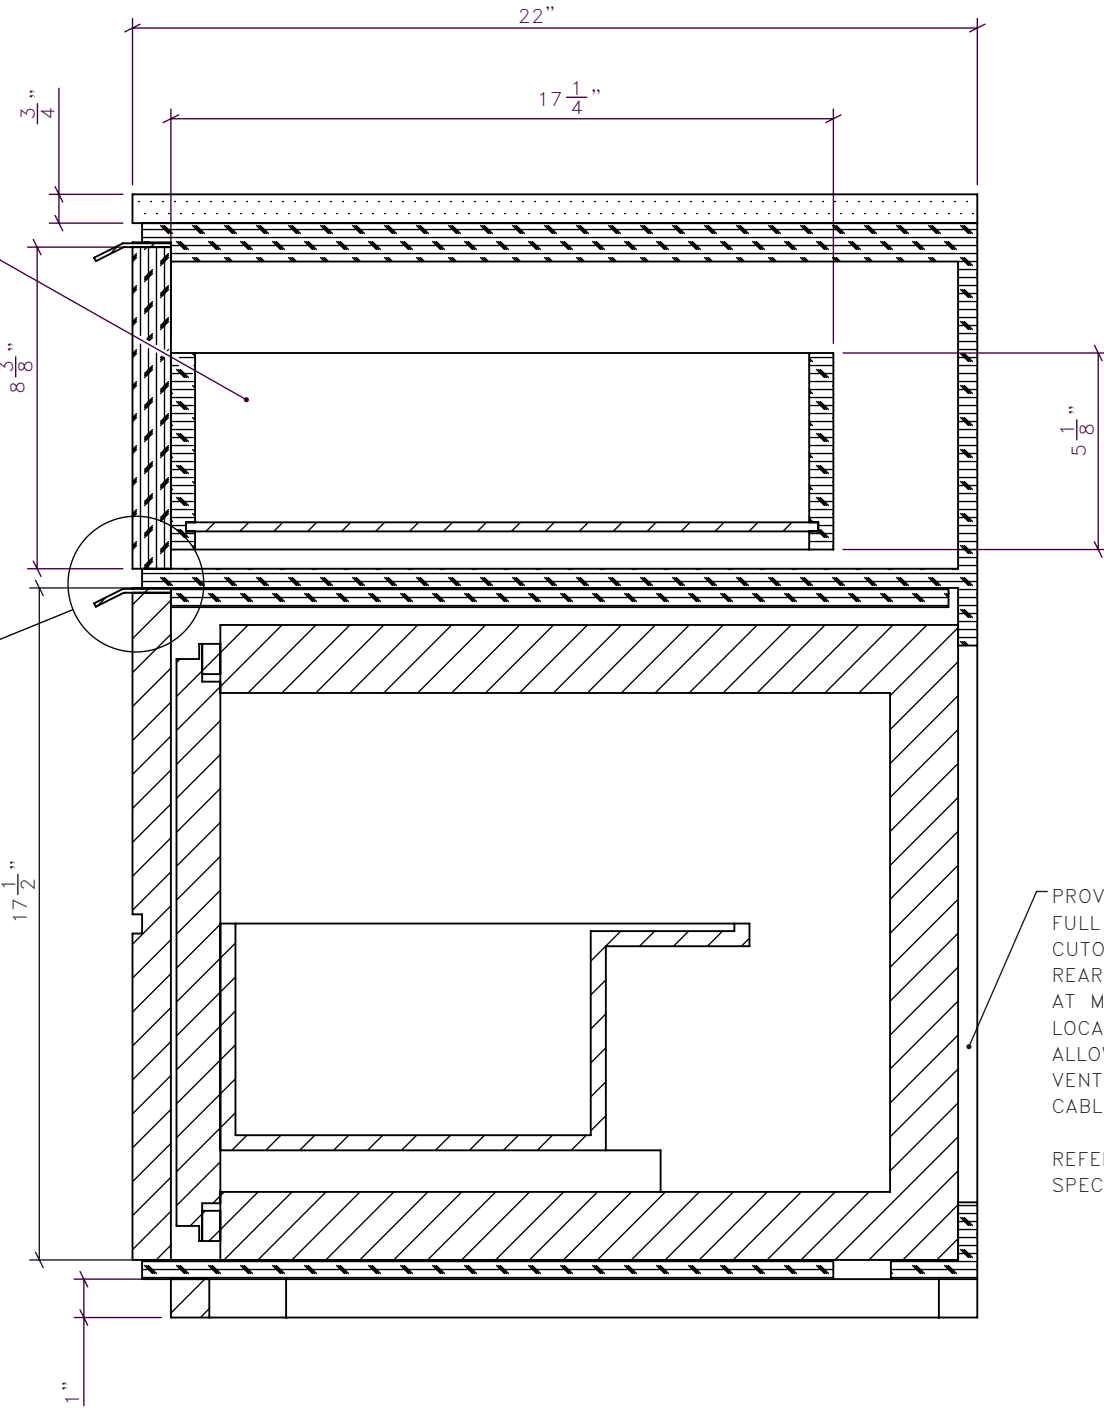

PROVIDE
FULL SIZE
CUTOUT IN
REAR OF CABINET
AT MINIBAR
LOCATION TO
ALLOW FOR
VENTILATION AND
CABLE EXIT

REFER TO MINIBAR
SPECIFICATION

DRAWING ARE NOT TO BE SCALED. CONTRACTOR MUST CHECK AND VERIFY
ALL JOB DIMENSIONS, DRAWINGS, DETAILS AND SPECIFICATIONS; AND
REPORT ANY DISCREPANCIES TO DESIGNER BEFORE PROCEEDING WITH WORK.

REV	ISSUED FOR	DATE

STUDIO
MUNGE

25 WINGOLD AVENUE
TORONTO, ONTARIO
M6B 1P8 CANADA
416.588.1668
STUDIOMUNGE.COM

SCALE AS NOTED	DATE 6/6/17
DRAWN BY AM	CHECKED BY
PROJECT NAME	
PARK HYATT TORONTO MOCKUP ROOM	
DRAWING TITLE	
CG-303 TYP CREDENZA WITH MINIBAR	
PROJECT NUMBER 16122	
DRAWING NUMBER 2 / 3	

X
Y
1
2
3
4
5
6
A
B
C
D
E



6	CG-303	TYP CREDENZA WITH MINIBAR RENDERED VIEW
	NTS	

DRAWING ARE NOT TO BE SCALED. CONTRACTOR MUST CHECK AND VERIFY ALL JOB DIMENSIONS, DRAWINGS, DETAILS AND SPECIFICATIONS; AND REPORT ANY DISCREPANCIES TO DESIGNER BEFORE PROCEEDING WITH WORK.

REV	ISSUED FOR	DATE

STUDIO
MUNGE

25 WINGOLD AVENUE
TORONTO, ONTARIO
M6B 1P8 CANADA
416.588.1668
STUDIOMUNGE.COM

SCALE AS NOTED	DATE 6/6/17
DRAWN BY AM	CHECKED BY
PROJECT NAME	
PARK HYATT TORONTO MOCKUP ROOM	
DRAWING TITLE	
CG-303 TYP CREDENZA WITH MINIBAR	
PROJECT NUMBER 16122	
DRAWING NUMBER 3 / 3	