

FOR DESIGN INTENT ONLY


DRAWING ARE NOT TO BE SCALED. CONTRACTOR MUST CHECK AND VERIFY ALL JOB DIMENSIONS, DRAWINGS, DETAILS AND SPECIFICATIONS, AND REPORT ANY DISCREPANCIES TO DESIGNER BEFORE PROCEEDING WITH WORK.

REV	ISSUED FOR	DATE


STUDIO  
MUNGE

25 WINGOLD AVENUE  
TORONTO, ONTARIO  
M6B 1P8 CANADA  
416.588.1668  
STUDIOMUNGE.COM


SCALE AS NOTED	DATE 3/27/17
DRAWN BY AM	CHECKED BY
PROJECT NAME	
PARK HYATT TORONTO MUR	
DRAWING TITLE	
SG-307 SWIVEL LOUNGE CHAIR	
PROJECT NUMBER 16122	
DRAWING NUMBER 1 / 3	

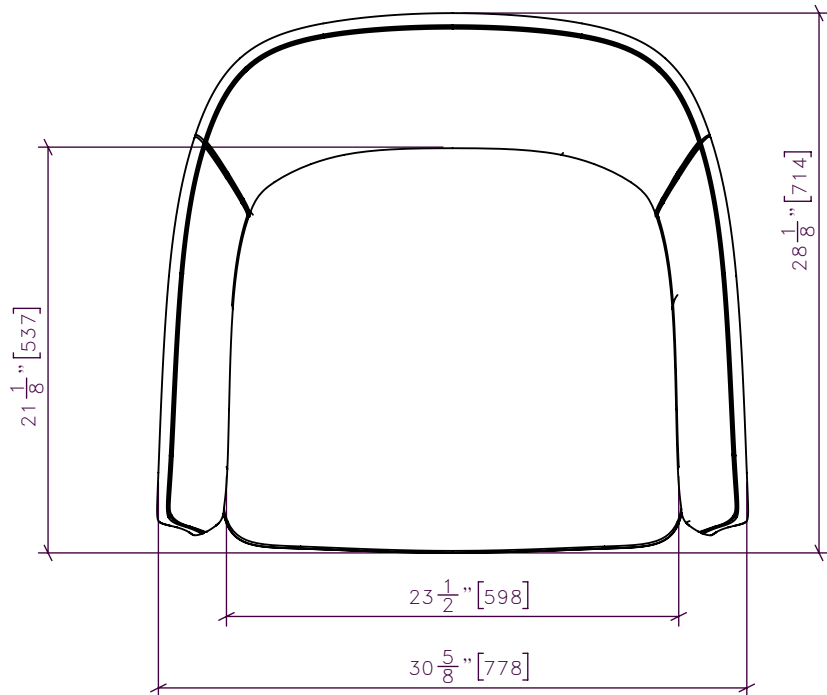


1 SG-307 1:10 SWIVEL LOUNGE CHAIR  
PLAN

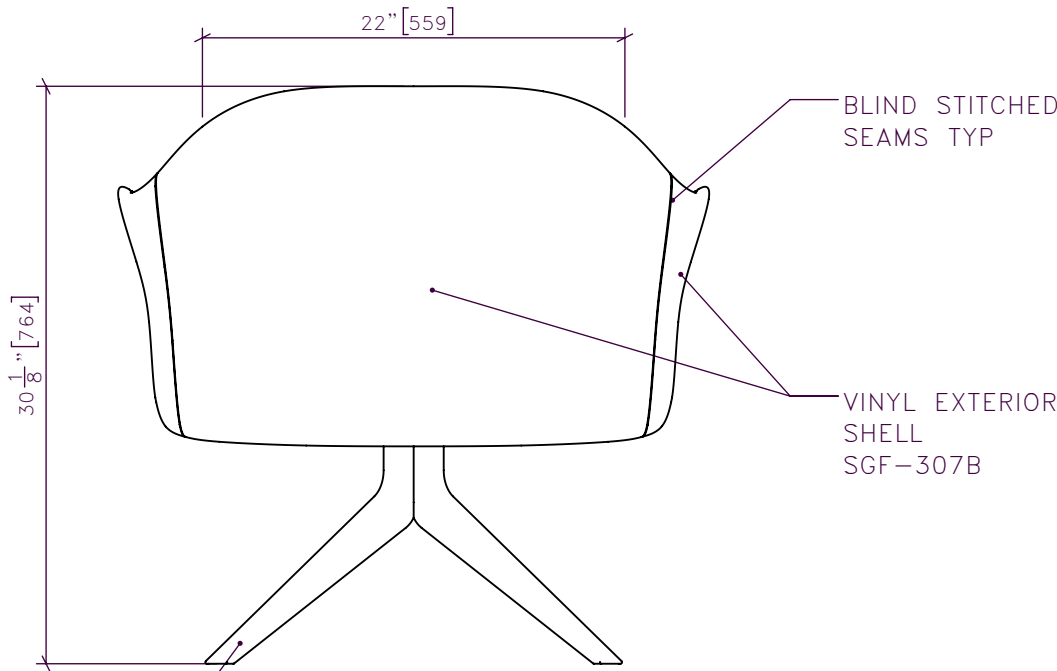


3 SG-307 1:10 SWIVEL LOUNGE CHAIR  
REAR ELEVATION

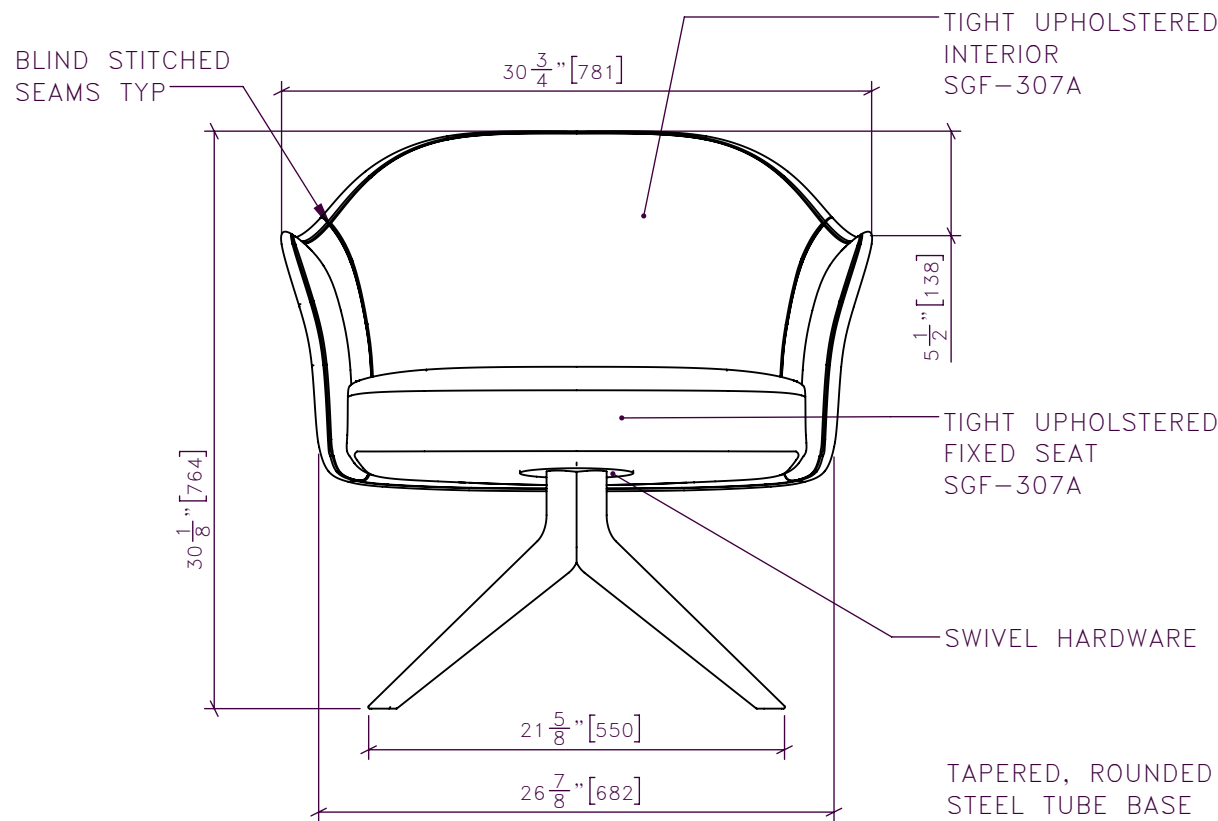

2 SG-307 1:10 SWIVEL LOUNGE CHAIR  
FRONT ELEVATION

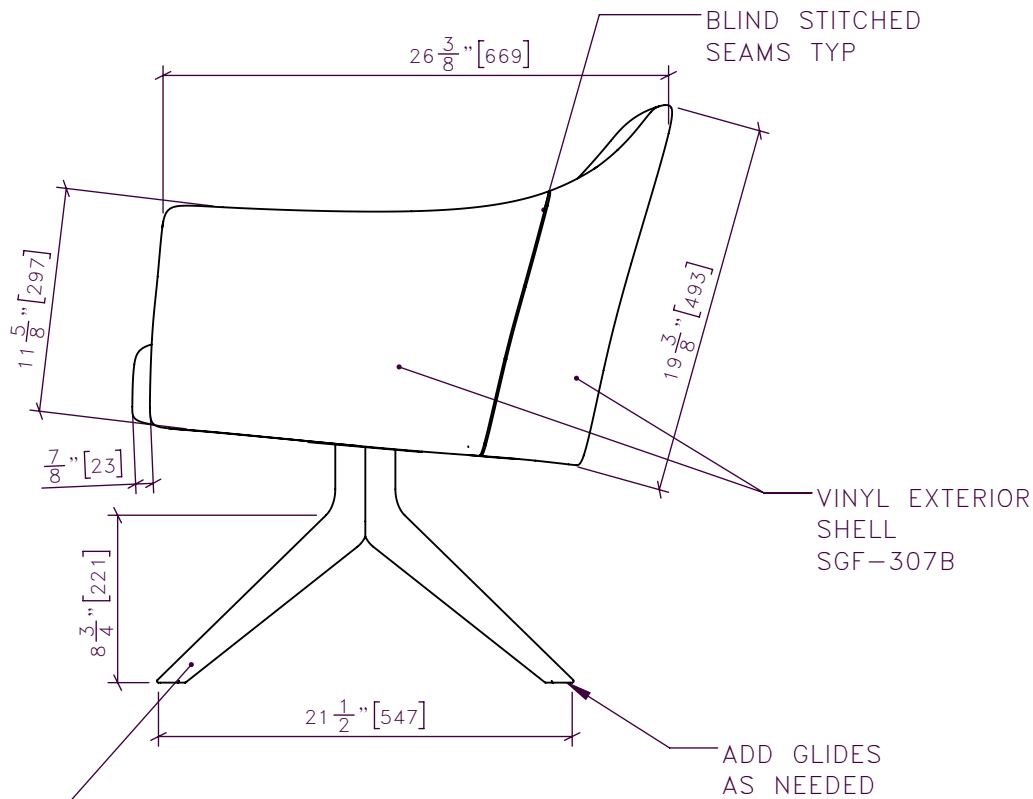


4 SG-307 1:10 SWIVEL LOUNGE CHAIR  
SIDE ELEVATION

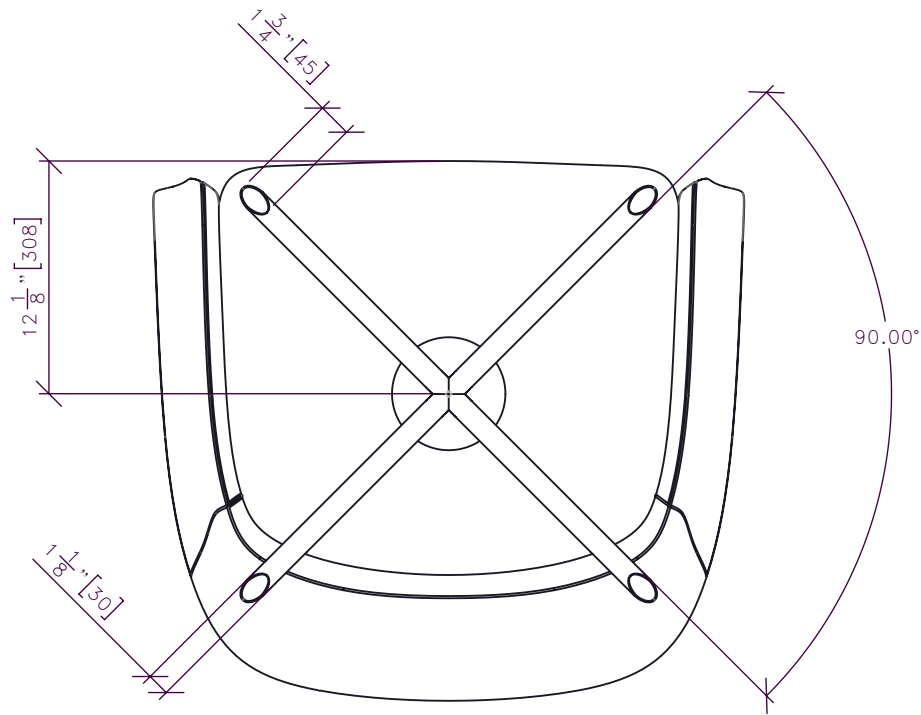


5 SG-307 SWIVEL LOUNGE CHAIR  
1:10 BOTTOM VIEW



7 SG-307 SWIVEL LOUNGE CHAIR  
1:10 ISOMETRIC

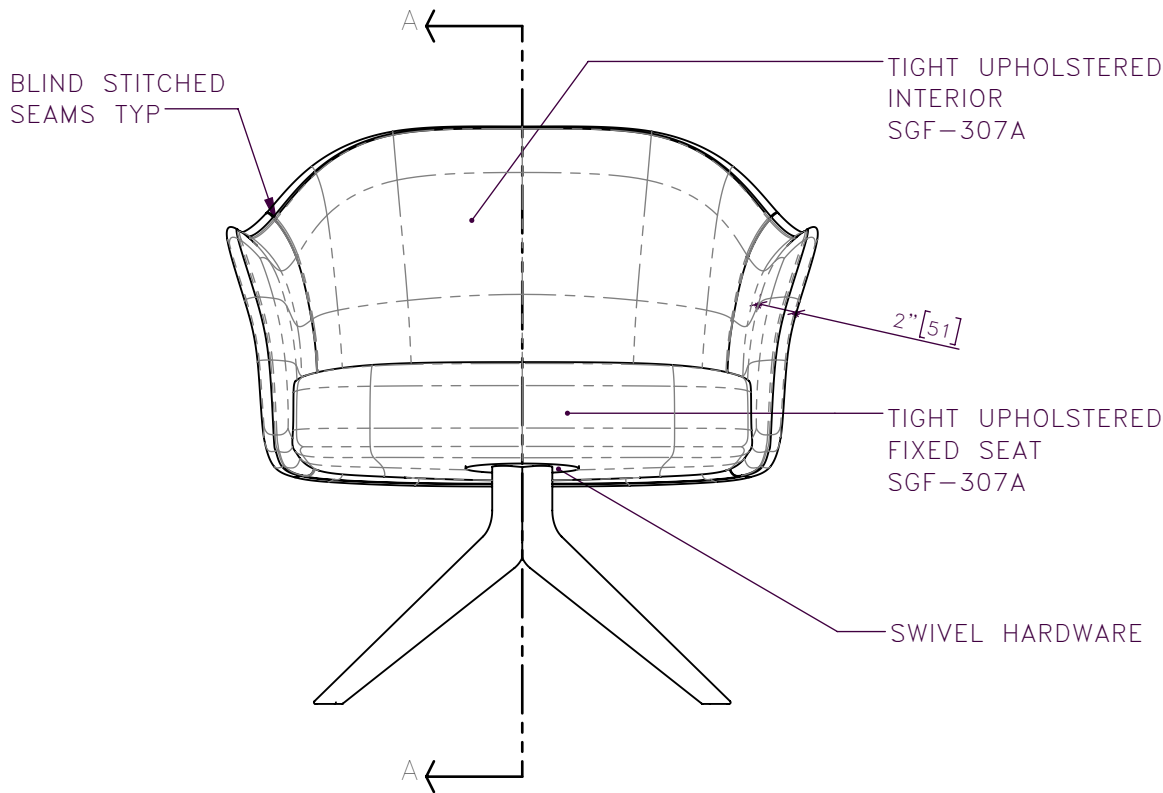

6 SG-307 SWIVEL LOUNGE CHAIR  
1:10 FRONT ELEVATION

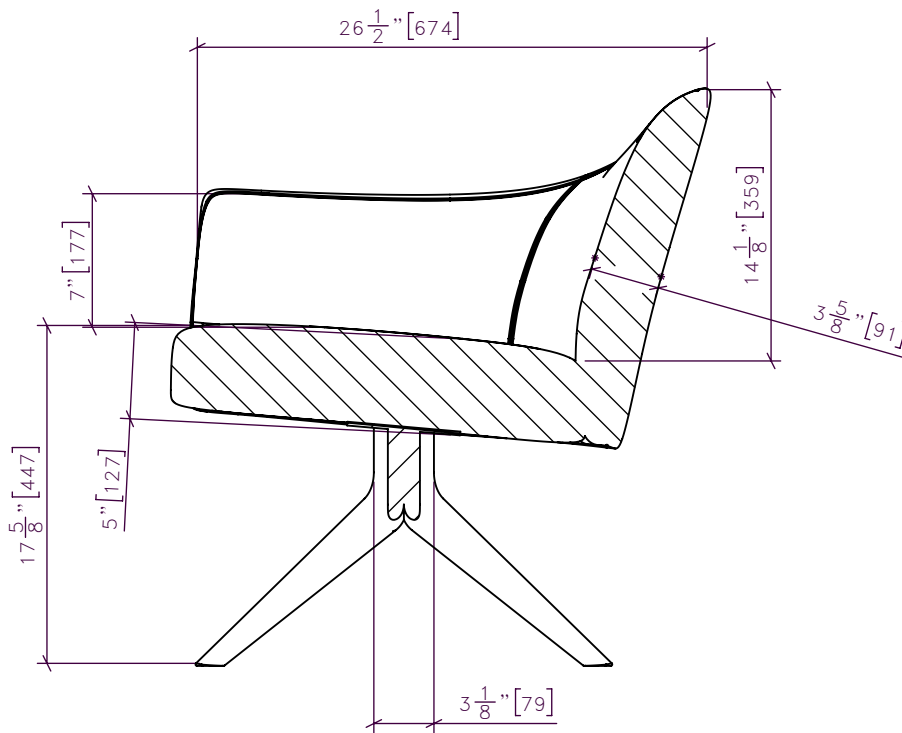

8 SG-307 SWIVEL LOUNGE CHAIR  
1:10 SECTION A

FOR DESIGN INTENT ONLY

DRAWING ARE NOT TO BE SCALED. CONTRACTOR MUST CHECK AND VERIFY ALL JOB DIMENSIONS, DRAWINGS, DETAILS AND SPECIFICATIONS, AND REPORT ANY DISCREPANCIES TO DESIGNER BEFORE PROCEEDING WITH WORK.

REV	ISSUED FOR	DATE

STUDIO  
MUNGE

25 WINGOLD AVENUE  
TORONTO, ONTARIO  
M6B 1P8 CANADA  
416.588.1668  
STUDIOMUNGE.COM

SCALE AS NOTED	DATE 3/27/17
DRAWN BY AM	CHECKED BY
PROJECT NAME	
PARK HYATT TORONTO MUR	
DRAWING TITLE	
SG-307 SWIVEL LOUNGE CHAIR	
PROJECT NUMBER 16122	
DRAWING NUMBER 2 / 3	

FOR DESIGN INTENT ONLY



9	SG-307	SWIVEL LOUNGE CHAIR RENDERED VIEW
	NTS	

DRAWING ARE NOT TO BE SCALED. CONTRACTOR MUST CHECK AND VERIFY ALL JOB DIMENSIONS, DRAWINGS, DETAILS AND SPECIFICATIONS, AND REPORT ANY DISCREPANCIES TO DESIGNER BEFORE PROCEEDING WITH WORK.

REV	ISSUED FOR	DATE

STUDIO  
MUNGE

25 WINGOLD AVENUE  
TORONTO, ONTARIO  
M6B 1P8 CANADA  
416.588.1668  
STUDIOMUNGE.COM

SCALE	DATE
AS NOTED	3/27/17
DRAWN BY	CHECKED BY
AM	
PROJECT NAME	
PARK HYATT TORONTO MUR	
DRAWING TITLE	
SG-307 SWIVEL LOUNGE CHAIR	
PROJECT NUMBER	
16122	
DRAWING NUMBER	
3 / 3	