

FOR DESIGN INTENT ONLY


DRAWING ARE NOT TO BE SCALED. CONTRACTOR MUST CHECK AND VERIFY ALL JOB DIMENSIONS, DRAWINGS, DETAILS AND SPECIFICATIONS; AND REPORT ANY DISCREPANCIES TO DESIGNER BEFORE PROCEEDING WITH WORK.

REV	ISSUED FOR	DATE

STUDIO
MUNGE

25 WINGOLD AVENUE
TORONTO, ONTARIO
M6B 1P8 CANADA
416.588.1668
STUDIOMUNGE.COM

SCALE AS NOTED	DATE 12/13/17
DRAWN BY AM	CHECKED BY
PROJECT NAME	
PARK HYATT TORONTO MOCK UP ROOM	
DRAWING TITLE	
CG-313 TYPICAL MIRROR	
PROJECT NUMBER 16122	
DRAWING NUMBER 1 / 2	

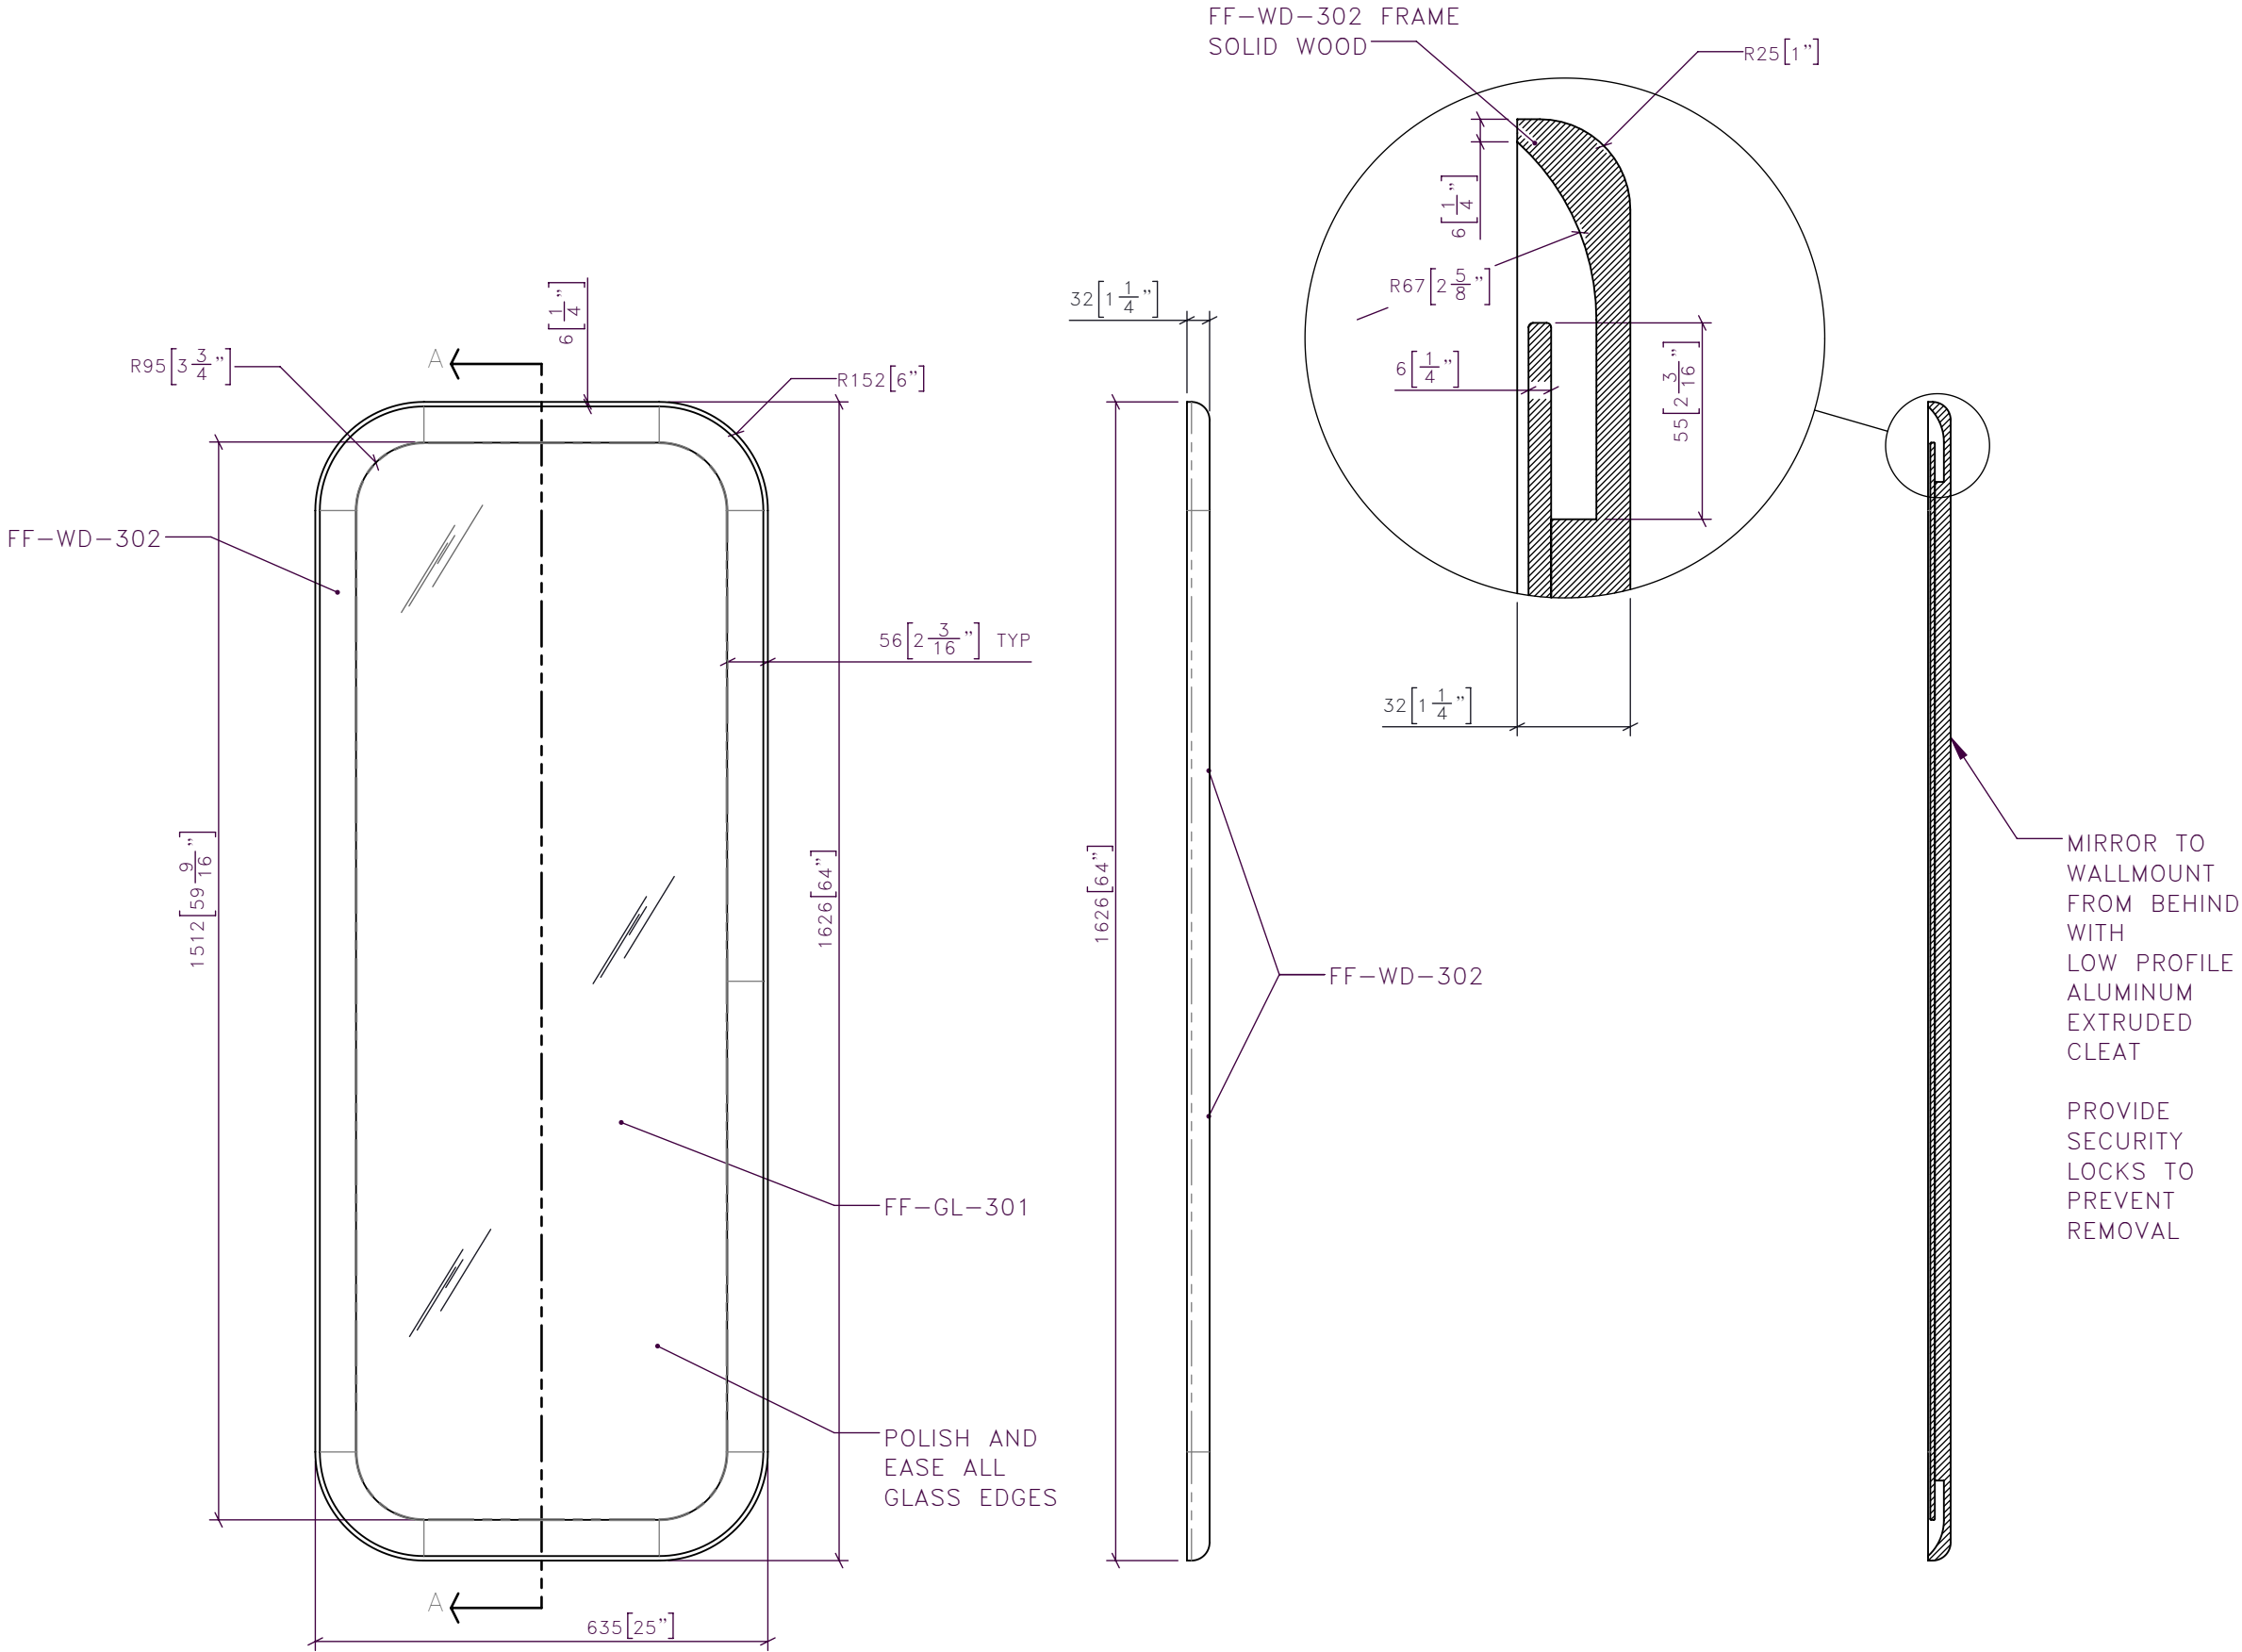

1 CG-313 1:10 TYPICAL MIRROR FRONT ELEVATION

2 CG-313 1:10 TYPICAL MIRROR SIDE ELEVATION

3 CG-313 1:10 TYPICAL MIRROR SECTION A

STUDIO MUNGE

Y
1
2
3
4
5
6

1
2
3
4
5
6

1
2
3
4
5
6

1
2
3
4
5
6

1
2
3
4
5
6

1
2
3
4
5
6

Y
1
2
3
4
5
6



4	CG-313	TYPICAL MIRROR RENDERED VIEW
	NTS	

FOR DESIGN INTENT ONLY

DRAWING ARE NOT TO BE SCALED. CONTRACTOR MUST CHECK AND VERIFY ALL JOB DIMENSIONS, DRAWINGS, DETAILS AND SPECIFICATIONS, AND REPORT ANY DISCREPANCIES TO DESIGNER BEFORE PROCEEDING WITH WORK.

REV	ISSUED FOR	DATE

STUDIO
MUNGE

25 WINGOLD AVENUE
TORONTO, ONTARIO
M6B 1P8 CANADA
416.588.1668
STUDIOMUNGE.COM

SCALE AS NOTED	DATE 12/13/17
DRAWN BY AM	CHECKED BY
PROJECT NAME	
PARK HYATT TORONTO MOCK UP ROOM	
DRAWING TITLE	
CG-313 TYPICAL MIRROR	
PROJECT NUMBER 16122	
DRAWING NUMBER 2 / 2	