




1 CG-01 LOBBY COFFEE TABLE
1:15 PLAN

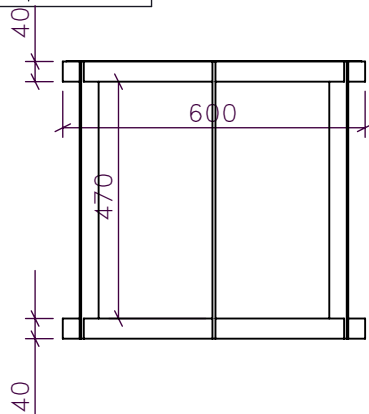

2 CG-01 LOBBY COFFEE TABLE
1:15 FRONT ELEVATION

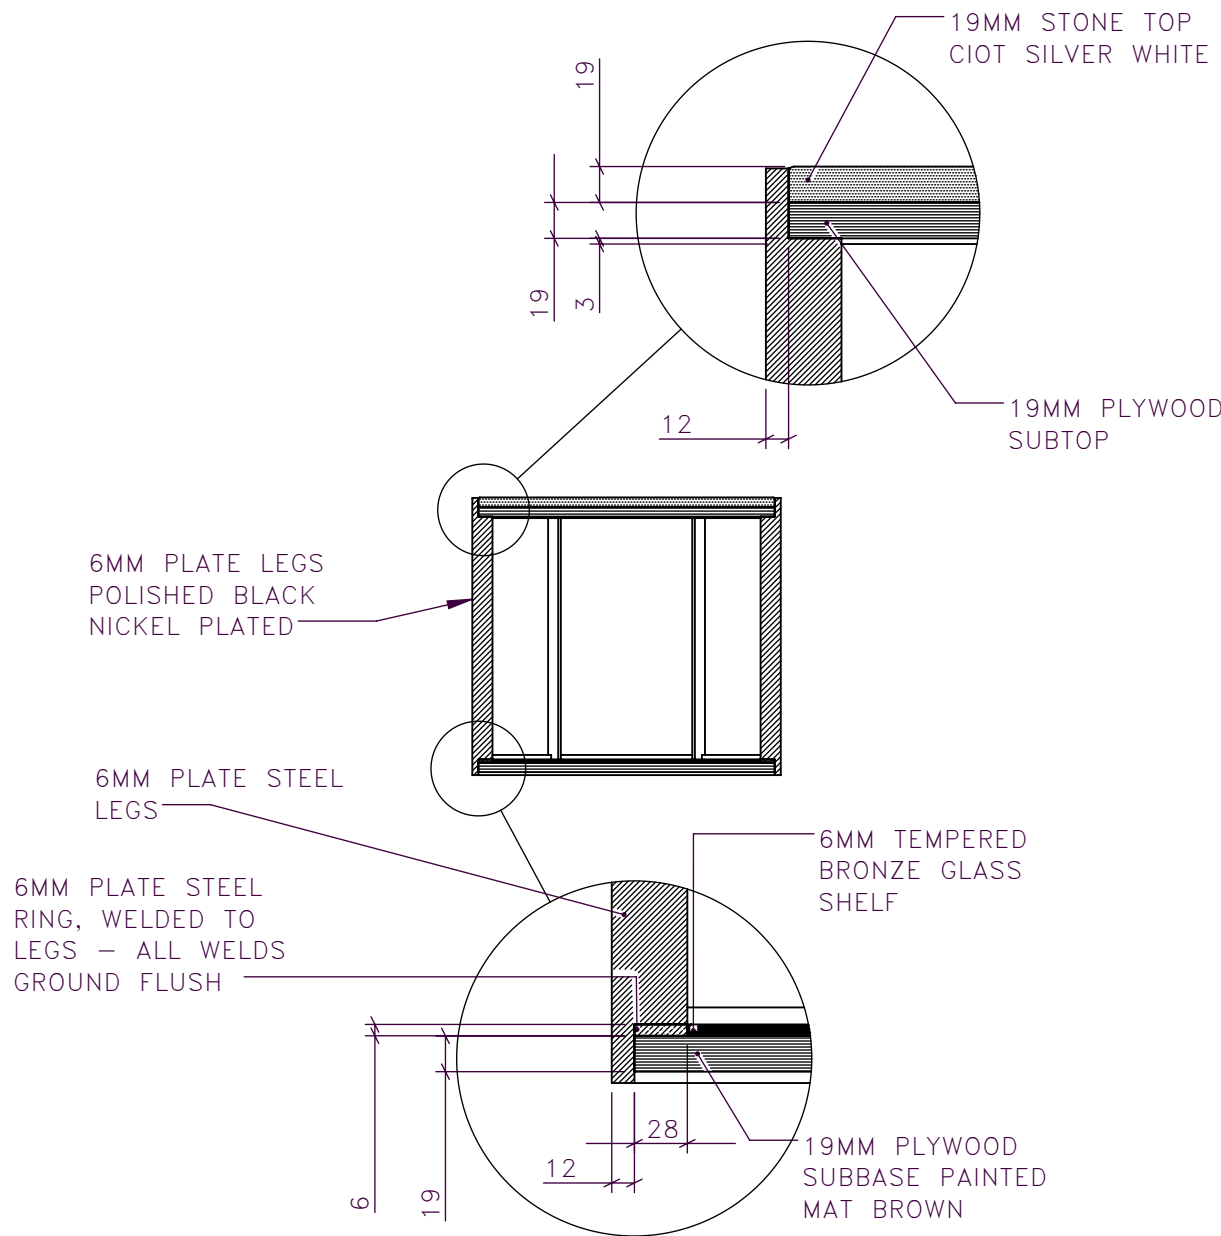

3 CG-01 LOBBY COFFEE TABLE
1:15 SECTION A

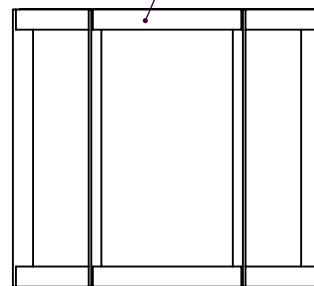

4 CG-01 LOBBY COFFEE TABLE
1:15 SIDE ELEVATION

DRAWING ARE NOT TO BE SCALED. CONTRACTOR MUST CHECK AND VERIFY ALL JOB DIMENSIONS, DRAWINGS, DETAILS AND SPECIFICATIONS, AND REPORT ANY DISCREPANCIES TO DESIGNER BEFORE PROCEEDING WITH WORK.

REV	ISSUED FOR	DATE

STUDIO MUNGE
25 WINGOLD AVENUE
TORONTO, ONTARIO
M6B 1P8 CANADA
416.588.1668
STUDIOMUNGE.COM

SCALE AS NOTED
DATE 1/10/18

DRAWN BY AM
CHECKED BY


PROJECT NAME
FLAIRE CONDOMINIUMS

DRAWING TITLE
CG-01

PROJECT NUMBER
13140

DRAWING NUMBER
1 / 2

STUDIO MUNGE

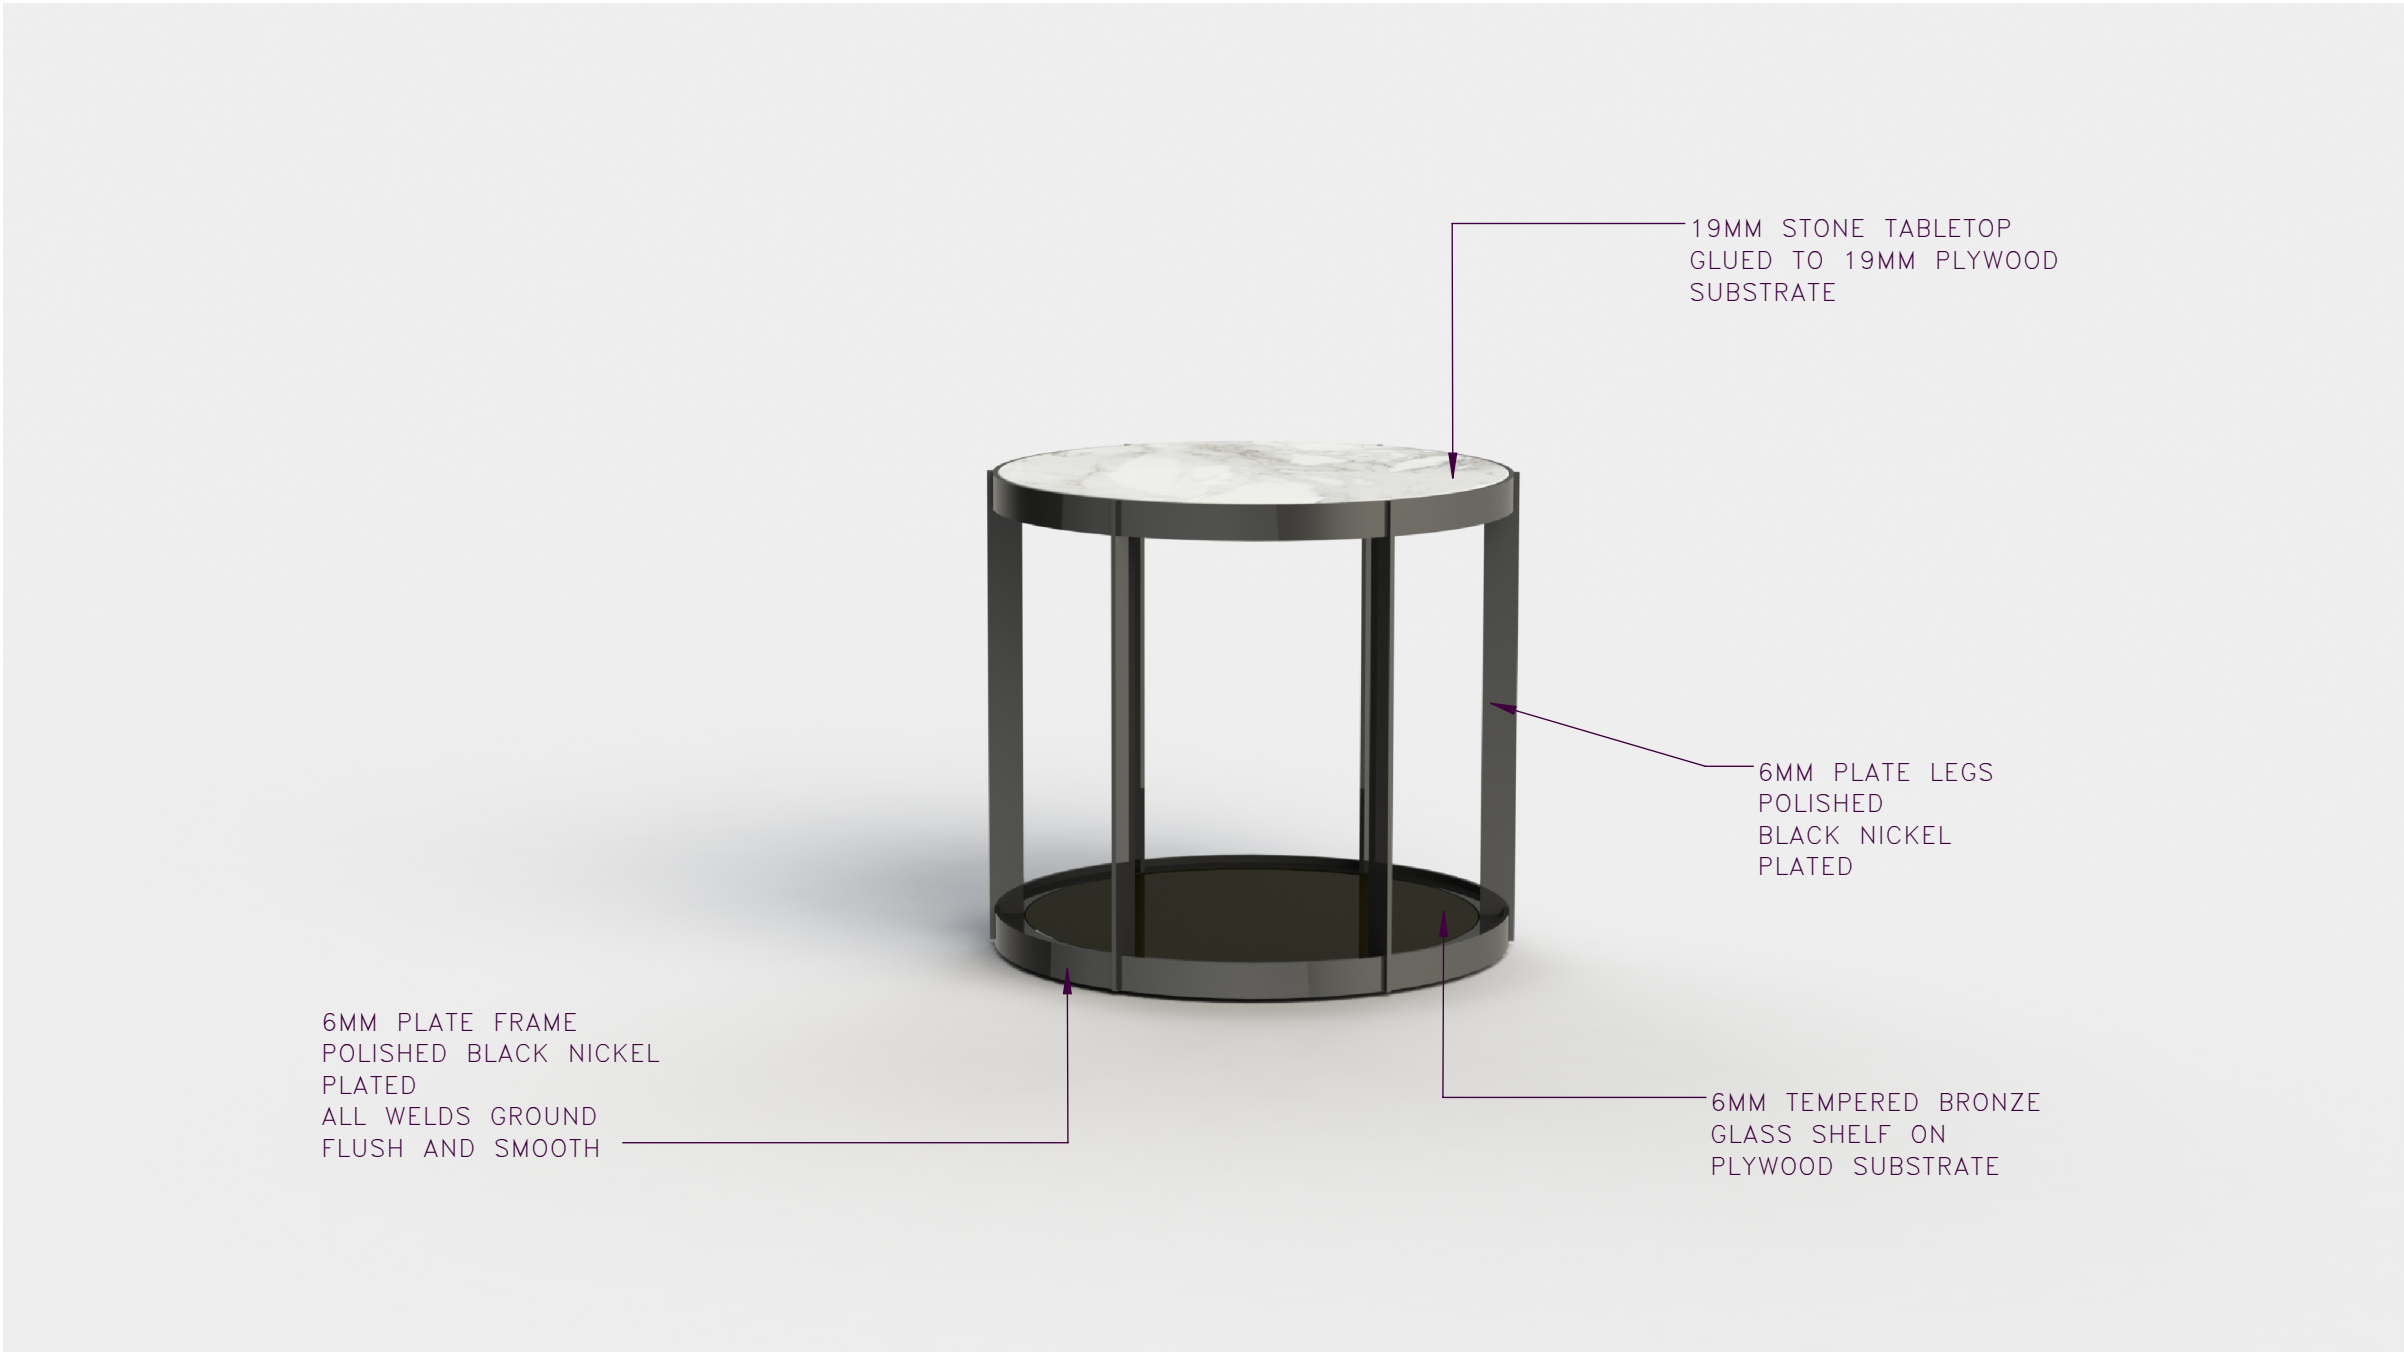

6MM PLATE FRAME
POLISHED BLACK NICKEL
PLATED
ALL WELDS GROUND
FLUSH AND SMOOTH

19MM STONE TABLETOP
GLUED TO 19MM PLYWOOD
SUBSTRATE

6MM PLATE LEGS
POLISHED
BLACK NICKEL
PLATED

6MM TEMPERED BRONZE
GLASS SHELF ON
PLYWOOD SUBSTRATE

DRAWING ARE NOT TO BE SCALED. CONTRACTOR MUST CHECK AND VERIFY ALL JOB DIMENSIONS, DRAWINGS, DETAILS AND SPECIFICATIONS; AND REPORT ANY DISCREPANCIES TO DESIGNER BEFORE PROCEEDING WITH WORK.

REV	ISSUED FOR	DATE

STUDIO
MUNGE

25 WINGOLD AVENUE
TORONTO, ONTARIO
M6B 1P8 CANADA
416.588.1668
STUDIOMUNGE.COM

SCALE AS NOTED	DATE 1/10/18
DRAWN BY AM	CHECKED BY
PROJECT NAME FLAIRE CONDOMINIUMS	
DRAWING TITLE CG-01	
PROJECT NUMBER 13140	
DRAWING NUMBER 2 / 2	

5

CG-01
NTS

LOBBY COFFEE TABLE
RENDERED VIEW