



1	CG-XX	BEDSIDE TABLE FRONT ELEVATION
	1:10	

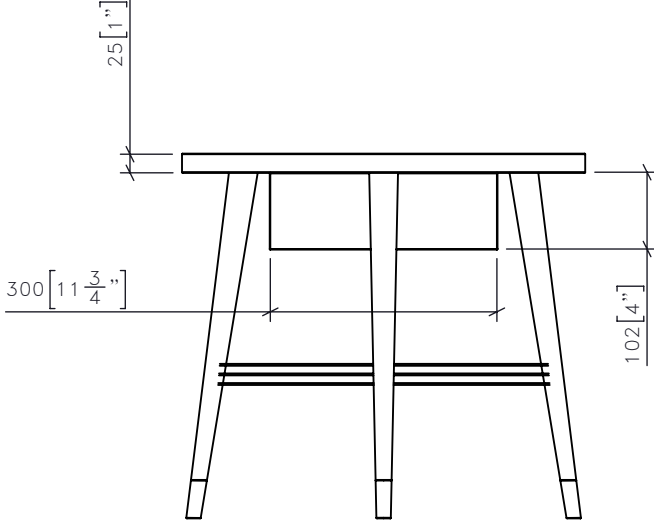

3	CG-XX	BEDSIDE TABLE SIDE ELEVATION
	1:10	

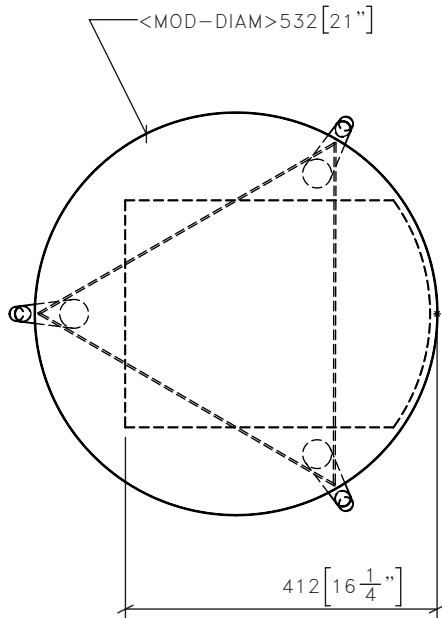

2	CG-XX	BEDSIDE TABLE PLAN
	1:10	

FOR DESIGN INTENT ONLY

DRAWING ARE NOT TO BE SCALED. CONTRACTOR MUST CHECK AND VERIFY ALL JOB DIMENSIONS, DRAWINGS, DETAILS AND SPECIFICATIONS; AND REPORT ANY DISCREPANCIES TO DESIGNER BEFORE PROCEEDING WITH WORK.

REV	ISSUED FOR	DATE

STUDIO
MUNGE

25 WINGOLD AVENUE
TORONTO, ONTARIO
M6B 1P8 CANADA
416.588.1668
STUDIOMUNGE.COM

SCALE AS NOTED	DATE 1/10/18
DRAWN BY RC	CHECKED BY
PROJECT NAME	
WESTLIGHT	
DRAWING TITLE	
CG-XX BEDSIDE TABLE	
PROJECT NUMBER XXXXXX	
DRAWING NUMBER 1 / 2	

STUDIO MUNGE

Y

1

2

3

4

5

6

X

1

2

3

4

5

6

1

2

3

4

5

6

