
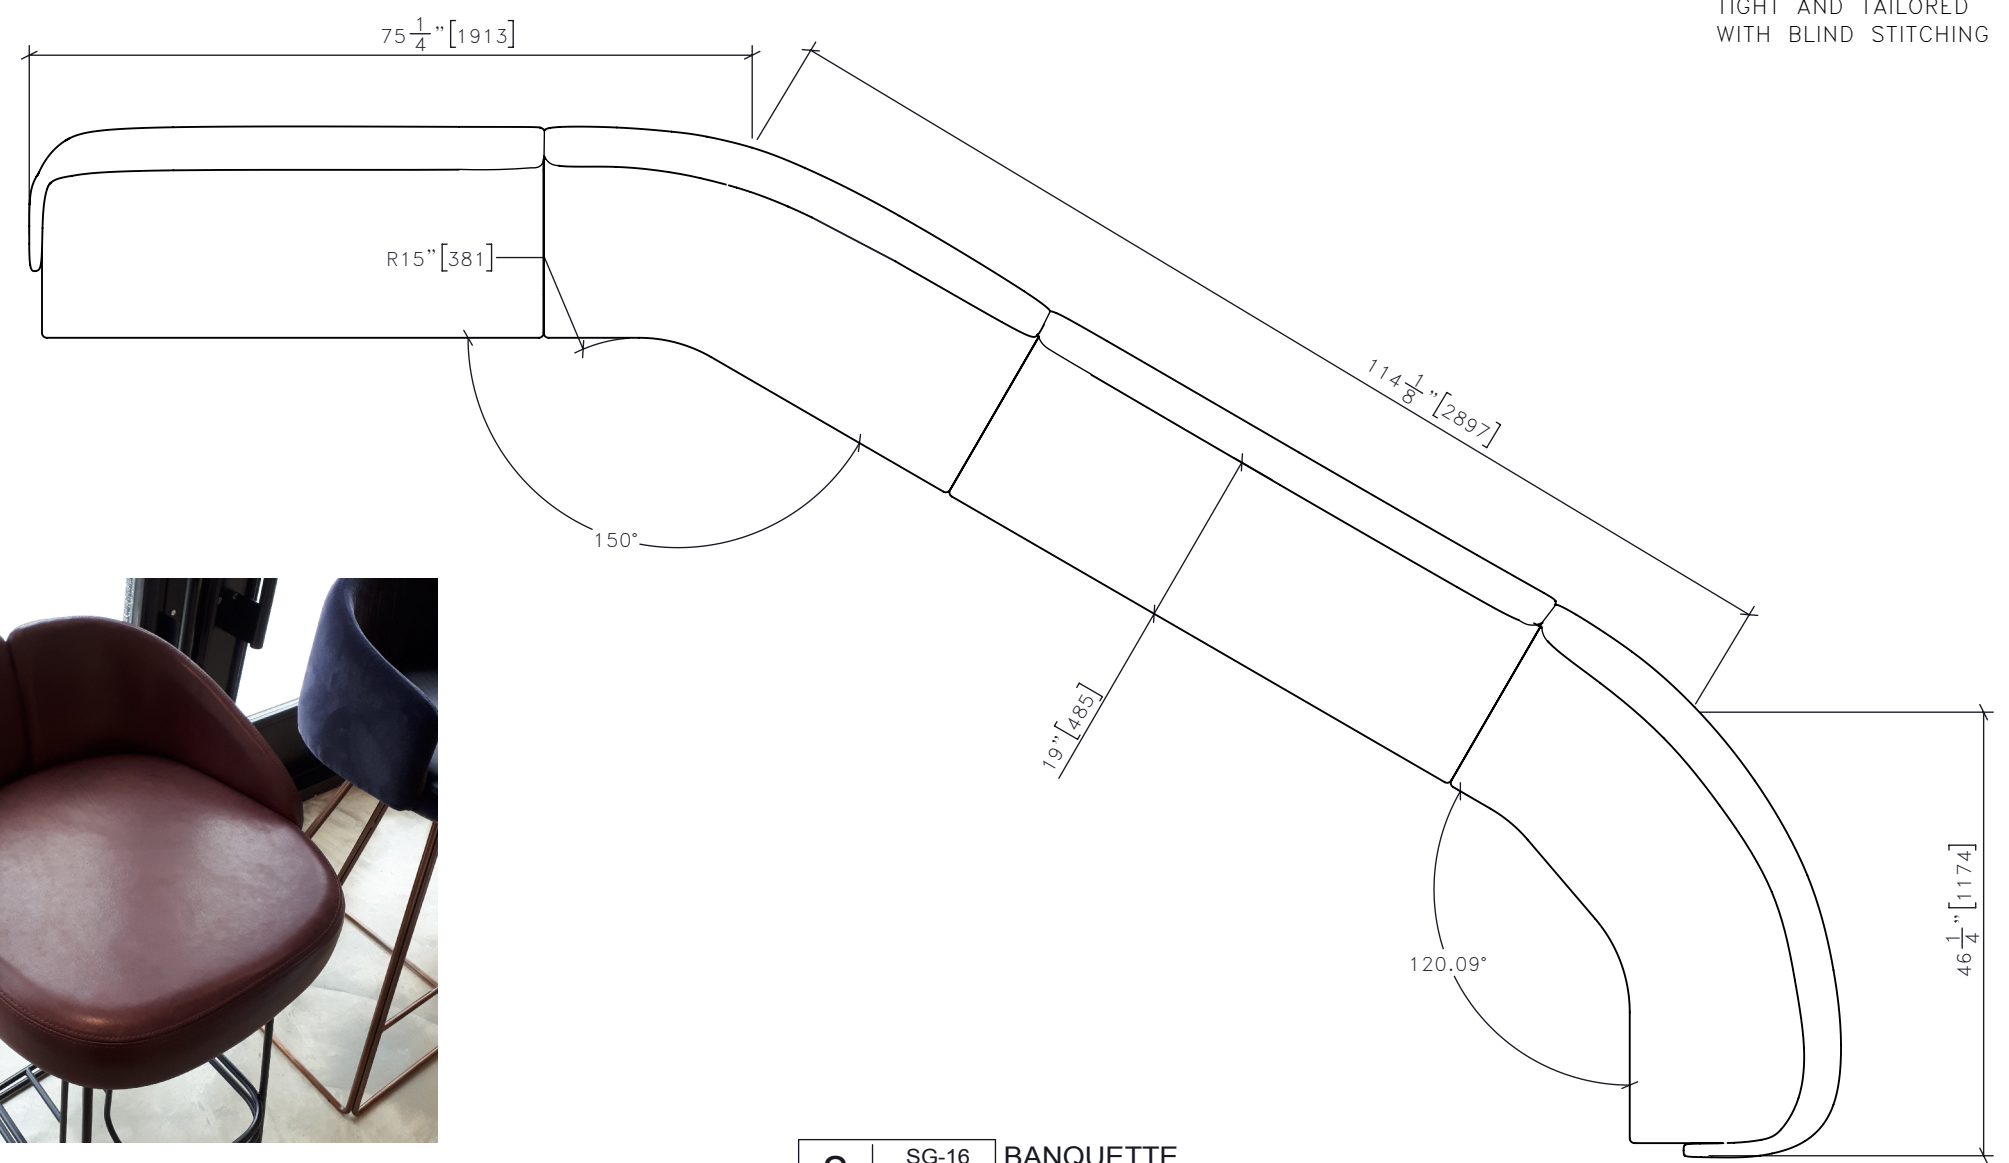


STUDIO MUNGE

DRAWING ARE NOT TO BE SCALED. CONTRACTOR MUST CHECK AND VERIFY ALL JOB DIMENSIONS, DRAWINGS, DETAILS AND SPECIFICATIONS; AND REPORT ANY DISCREPANCIES TO DESIGNER BEFORE PROCEEDING WITH WORK.

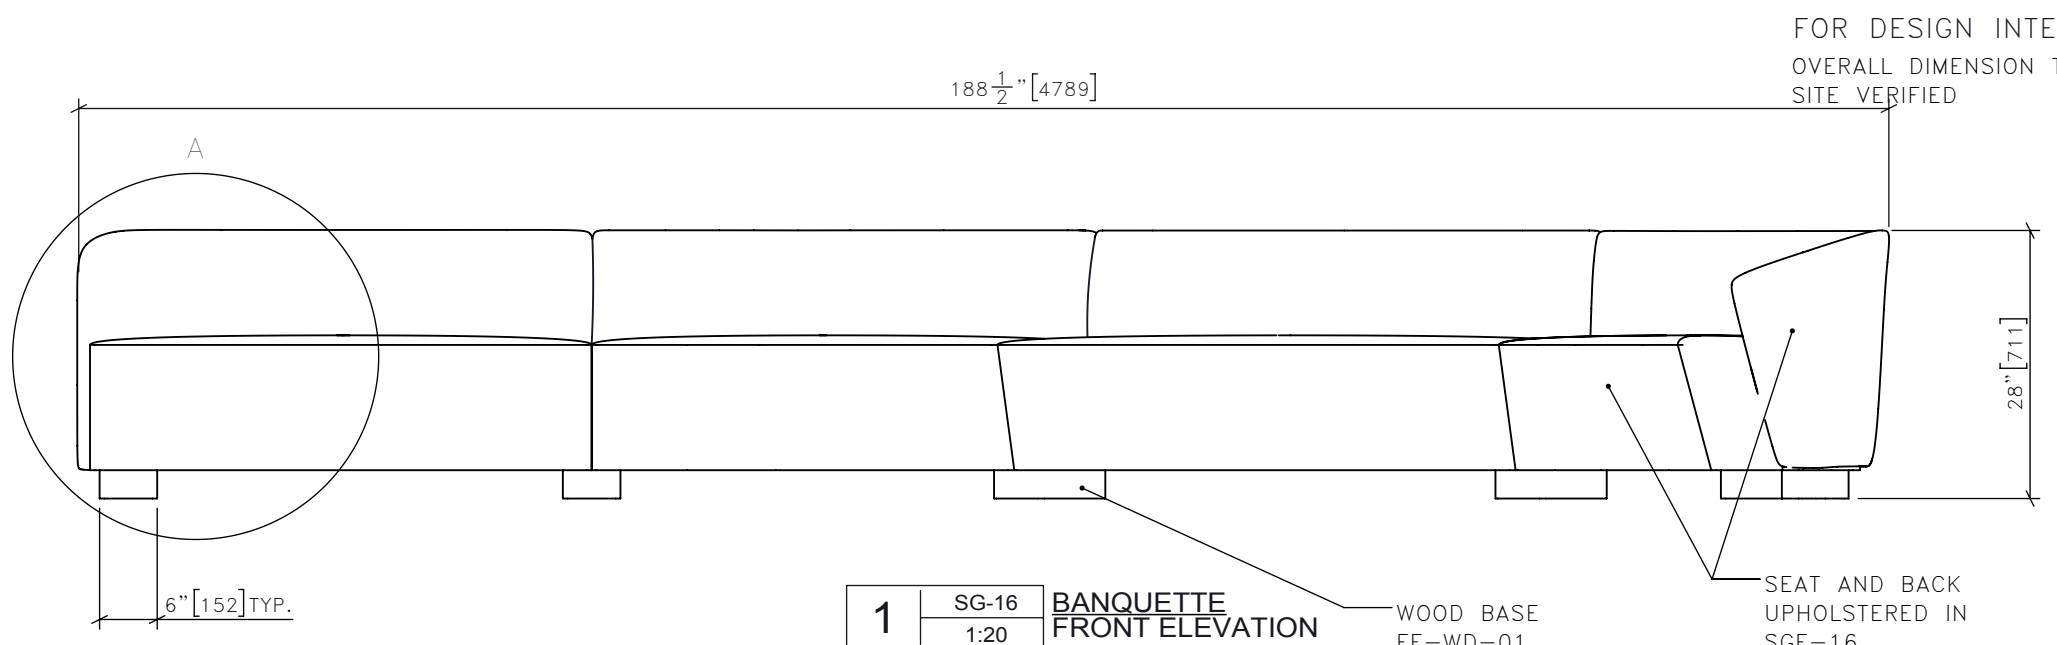

FORM OF SEAT BACK TO MATCH REFERENCE IMAGE - SAMPLE AT STUDIO MUNGE

REV	ISSUED FOR	DATE


**STUDIO MUNGE**  
 25 WINGOLD AVENUE  
 TORONTO, ONTARIO  
 M6B 1P8 CANADA  
 416.588.1668  
 STUDIOMUNGE.COM

SCALE AS NOTED	DATE 11/8/17
DRAWN BY EH	CHECKED BY
PROJECT NAME  99 YORKVILLE RESTAURANT	
DRAWING TITLE  SG-16 BANQUETTE	
PROJECT NUMBER 16139	
DRAWING NUMBER 1 / 3	


FOR DESIGN INTENT ONLY

DRAWING ARE NOT TO BE SCALED. CONTRACTOR MUST CHECK AND VERIFY ALL JOB DIMENSIONS, DRAWINGS, DETAILS AND SPECIFICATIONS; AND REPORT ANY DISCREPANCIES TO DESIGNER BEFORE PROCEEDING WITH WORK.


REV	ISSUED FOR	DATE

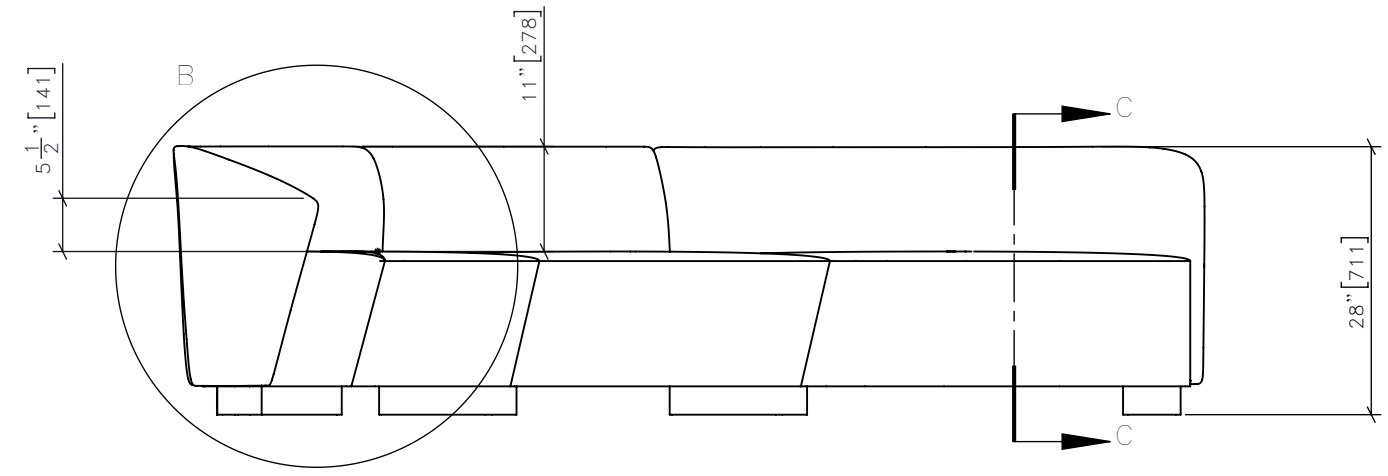


**3** | SG-16 | **BANQUETTE FRONT ELEVATION**  
1:20

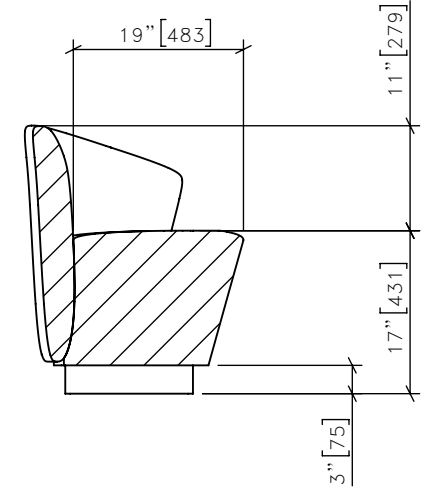

**5** | SG-16 | **BANQUETTE SECTION C**  
1:20

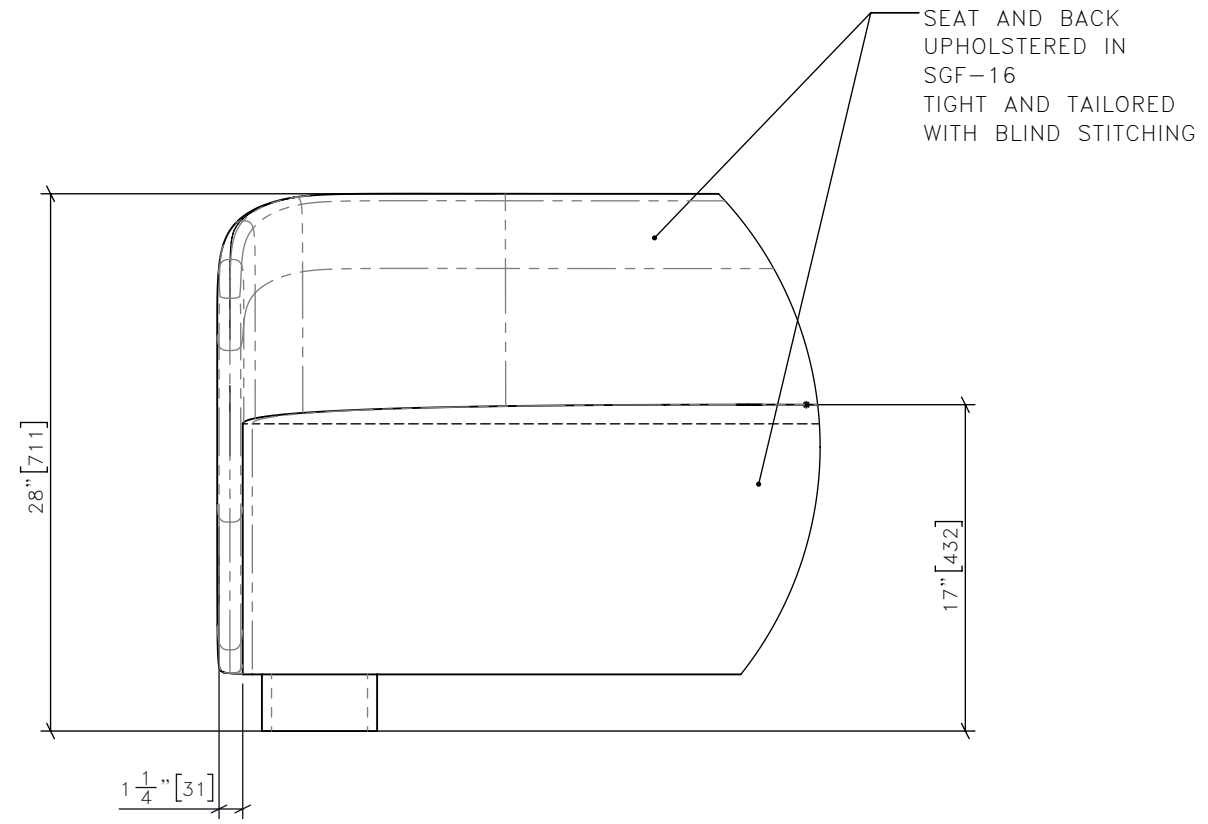

**4** | SG-16 | **BANQUETTE DETAIL A**  
1:10

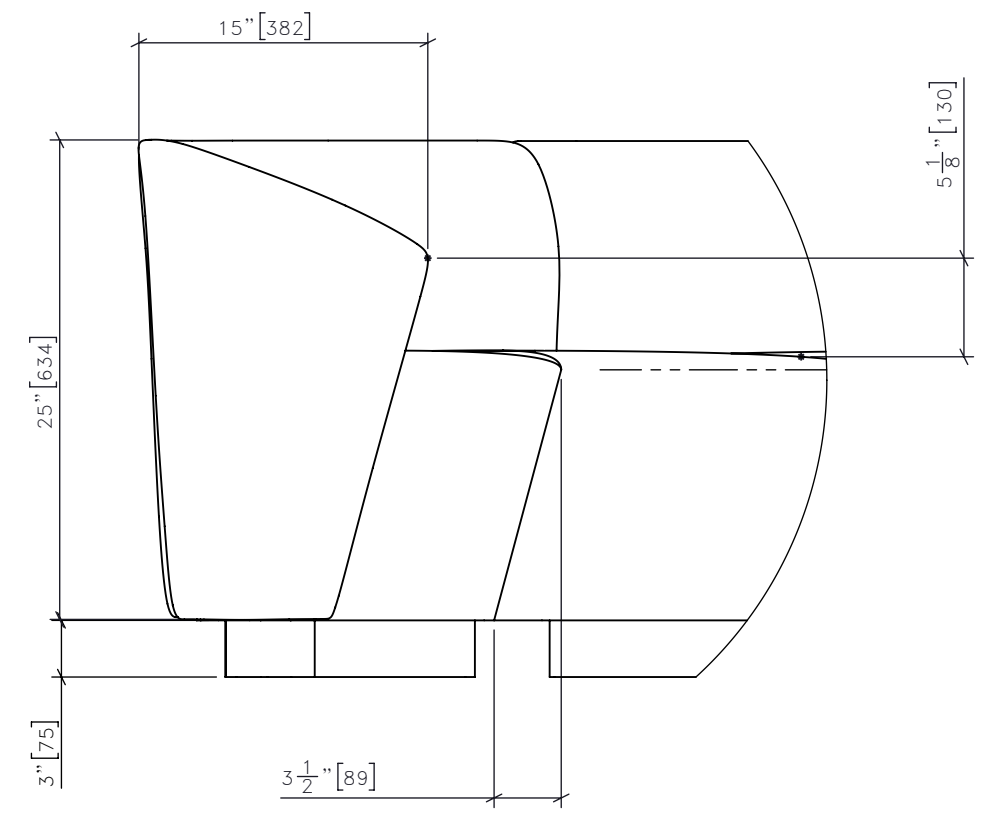

**6** | SG-16 | **BANQUETTE DETAIL B**  
1:10

**STUDIO MUNGE**  
25 WINGOLD AVENUE  
TORONTO, ONTARIO  
M6B 1P8 CANADA  
416.588.1668  
STUDIOMUNGE.COM

**SCALE** AS NOTED      **DATE** 11/8/17

**DRAWN BY** EH      **CHECKED BY**

**PROJECT NAME**

99 YORKVILLE RESTAURANT

**DRAWING TITLE**

SG-16  
BANQUETTE

**PROJECT NUMBER**  
16139

**DRAWING NUMBER**  
2 / 3

STUDIO MUNGE  
Y  
E  
M  
D  
C  
B  
A  
Y

FOR DESIGN INTENT ONLY

DRAWING ARE NOT TO BE SCALED. CONTRACTOR MUST CHECK AND VERIFY ALL JOB DIMENSIONS, DRAWINGS, DETAILS AND SPECIFICATIONS; AND REPORT ANY DISCREPANCIES TO DESIGNER BEFORE PROCEEDING WITH WORK.

REV	ISSUED FOR	DATE



**STUDIO MUNGE**  
25 WINGOLD AVENUE  
TORONTO, ONTARIO  
M6B 1P8 CANADA  
416.588.1668  
STUDIOMUNGE.COM



**SCALE**  
AS NOTED

**DATE**  
11/8/17

**DRAWN BY**  
EH

**CHECKED BY**

**PROJECT NAME**

99 YORKVILLE RESTAURANT

**DRAWING TITLE**

SG-16  
BANQUETTE

**PROJECT NUMBER**  
16139

**DRAWING NUMBER**  
3 / 3

7 | SG-16 | BANQUETTE  
NTS | | RENDERING