




1 | SG-02 | LOUNGE CHAIR
1:10 | PLAN

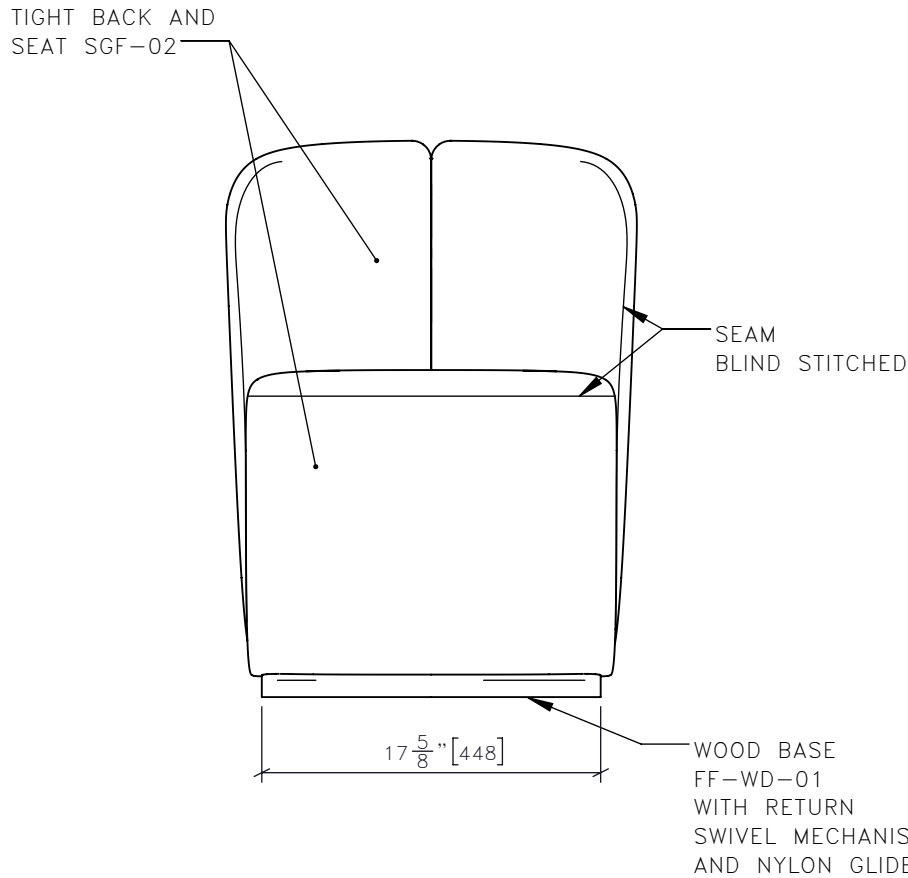

2 | SG-02 | LOUNGE CHAIR
1:10 | FRONT ELEVATION

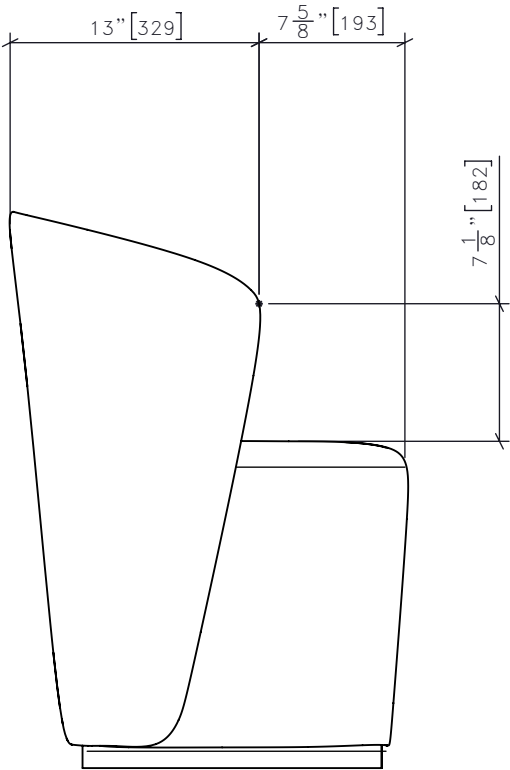

3 | SG-02 | LOUNGE CHAIR
1:10 | PLAN SIDE

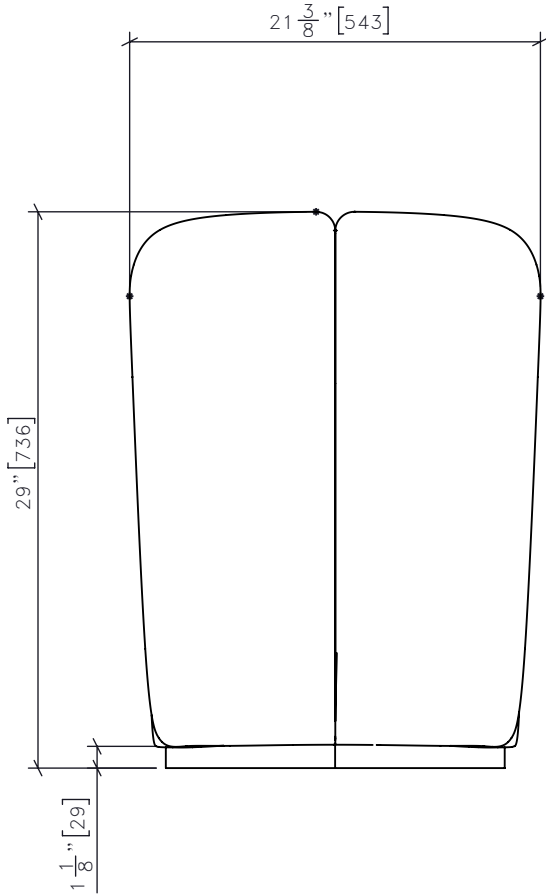

4 | SG-02 | LOUNGE CHAIR
1:10 | BACK ELEVATION

FOR DESIGN INTENT ONLY

SEE PROTOTYPE AT
STUDIO MUNGE FOR
SHAPE DETAIL

COUNTER WEIGHT
AS REQUIRED

DRAWING ARE NOT TO BE SCALED. CONTRACTOR MUST CHECK AND VERIFY ALL JOB DIMENSIONS, DRAWINGS, DETAILS AND SPECIFICATIONS; AND REPORT ANY DISCREPANCIES TO DESIGNER BEFORE PROCEEDING WITH WORK.

REV	ISSUED FOR	DATE

STUDIO
MUNGE

25 WINGOLD AVENUE
TORONTO, ONTARIO
M6B 1P8 CANADA
416.588.1668
STUDIOMUNGE.COM

SCALE AS NOTED	DATE 11/7/17
DRAWN BY EH	CHECKED BY
PROJECT NAME	
99 YORKVILLE RESTAURANT	
DRAWING TITLE	
SG-02 LOUNGE CHAIR	
PROJECT NUMBER 16139	
DRAWING NUMBER 1 / 2	

