

FOR DESIGN INTENT ONLY


DRAWING ARE NOT TO BE SCALED. CONTRACTOR MUST CHECK AND VERIFY ALL JOB DIMENSIONS, DRAWINGS, DETAILS AND SPECIFICATIONS; AND REPORT ANY DISCREPANCIES TO DESIGNER BEFORE PROCEEDING WITH WORK.

REV	ISSUED FOR	DATE


STUDIO
MUNGE

25 WINGOLD AVENUE
TORONTO, ONTARIO
M6B 1P8 CANADA
416.588.1668
STUDIOMUNGE.COM


SCALE AS NOTED	DATE 2/3/20
DRAWN BY CS	CHECKED BY
PROJECT NAME	
QUEEN'S MARQUE	
DRAWING TITLE	
LA-502 FLOOR LAMP	
PROJECT NUMBER 17140	
DRAWING NUMBER 1 / 5	

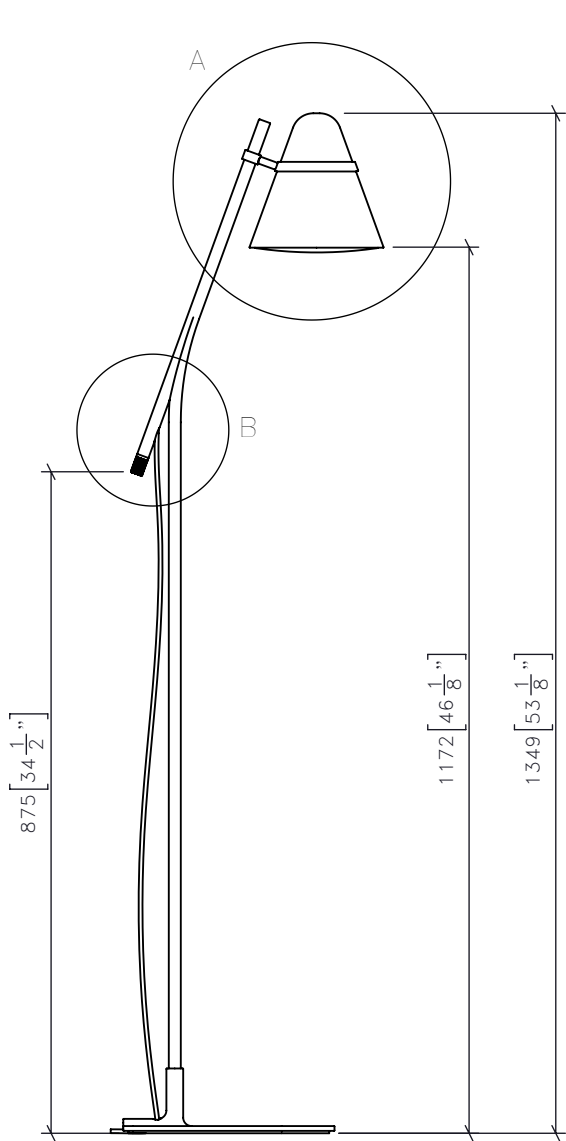


1 LA-502 FLOOR LAMP
1:10 SIDE ELEVATION

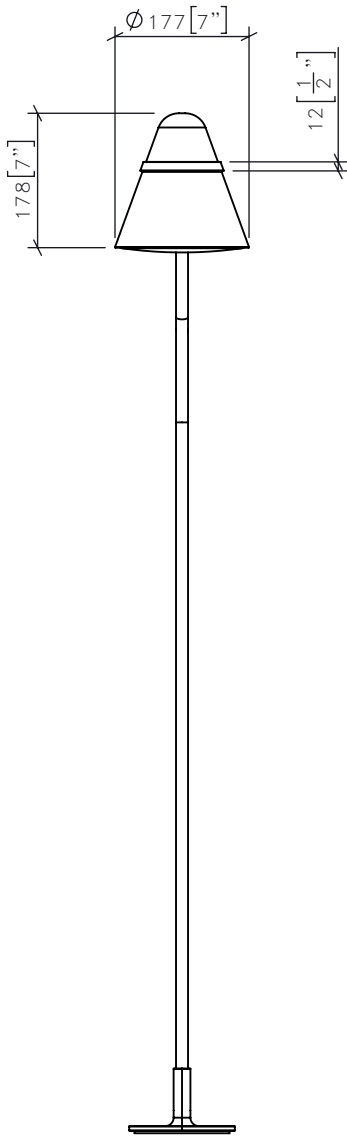


3 LA-502 FLOOR LAMP
1:10 FRONT ELEVATION

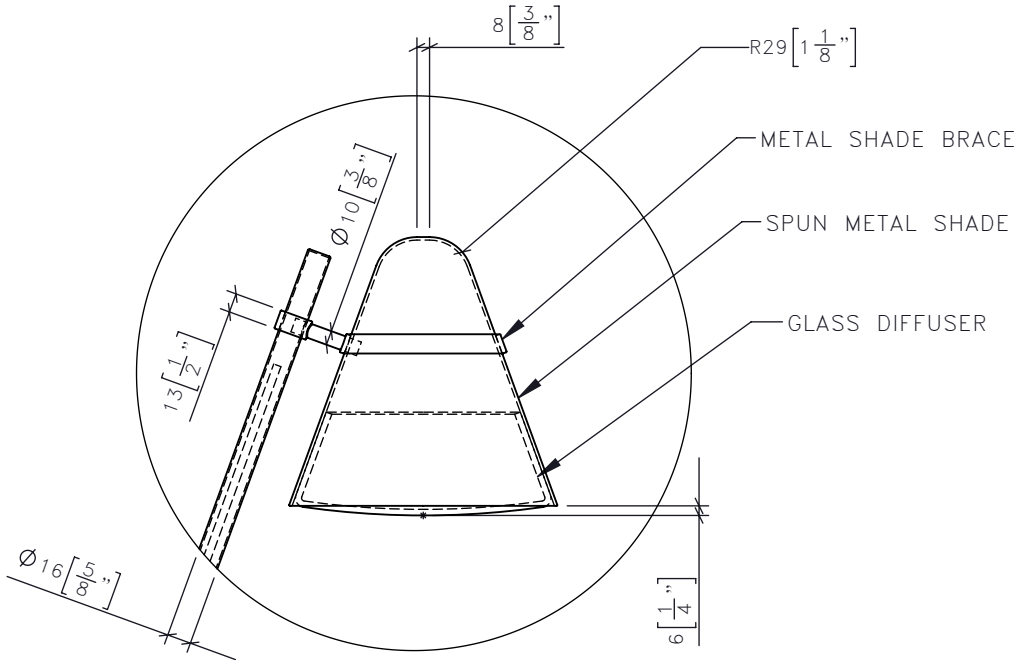


DETAIL A
SCALE 1 : 5

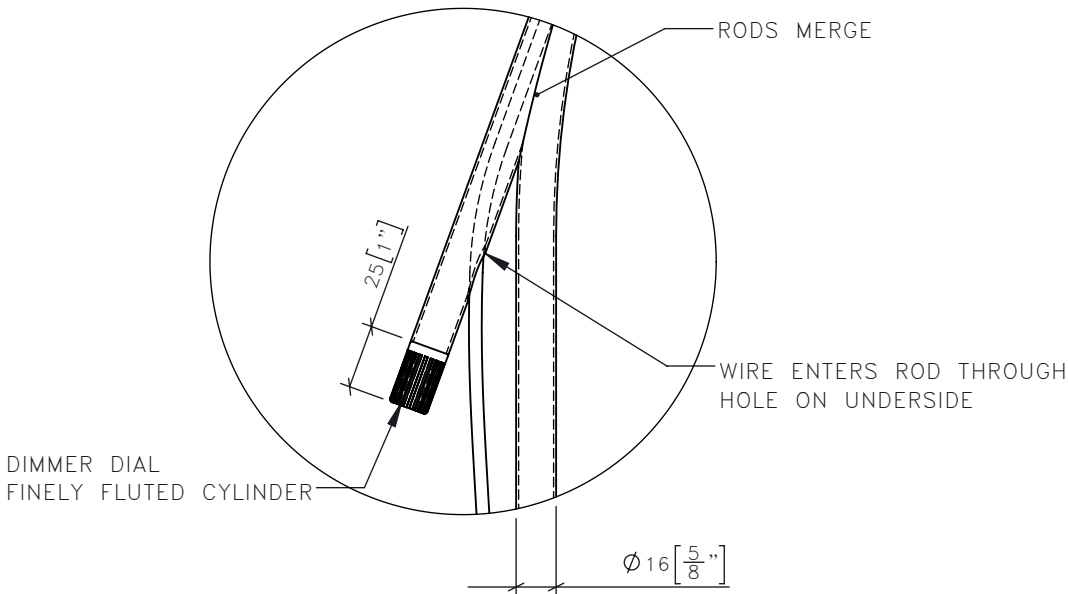


DETAIL B
SCALE 1 : 3

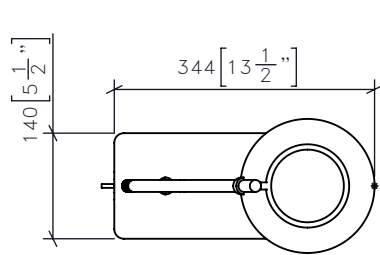

2 LA-502 FLOOR LAMP
1:10 PLAN

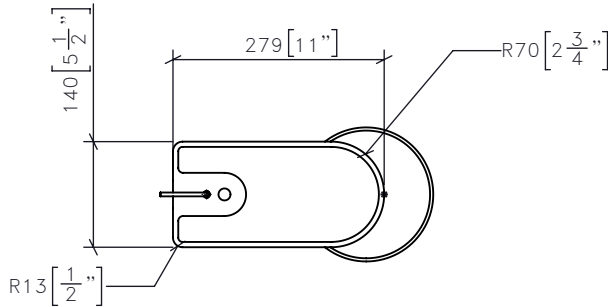

4 LA-502 FLOOR LAMP
1:10 BOTTOM

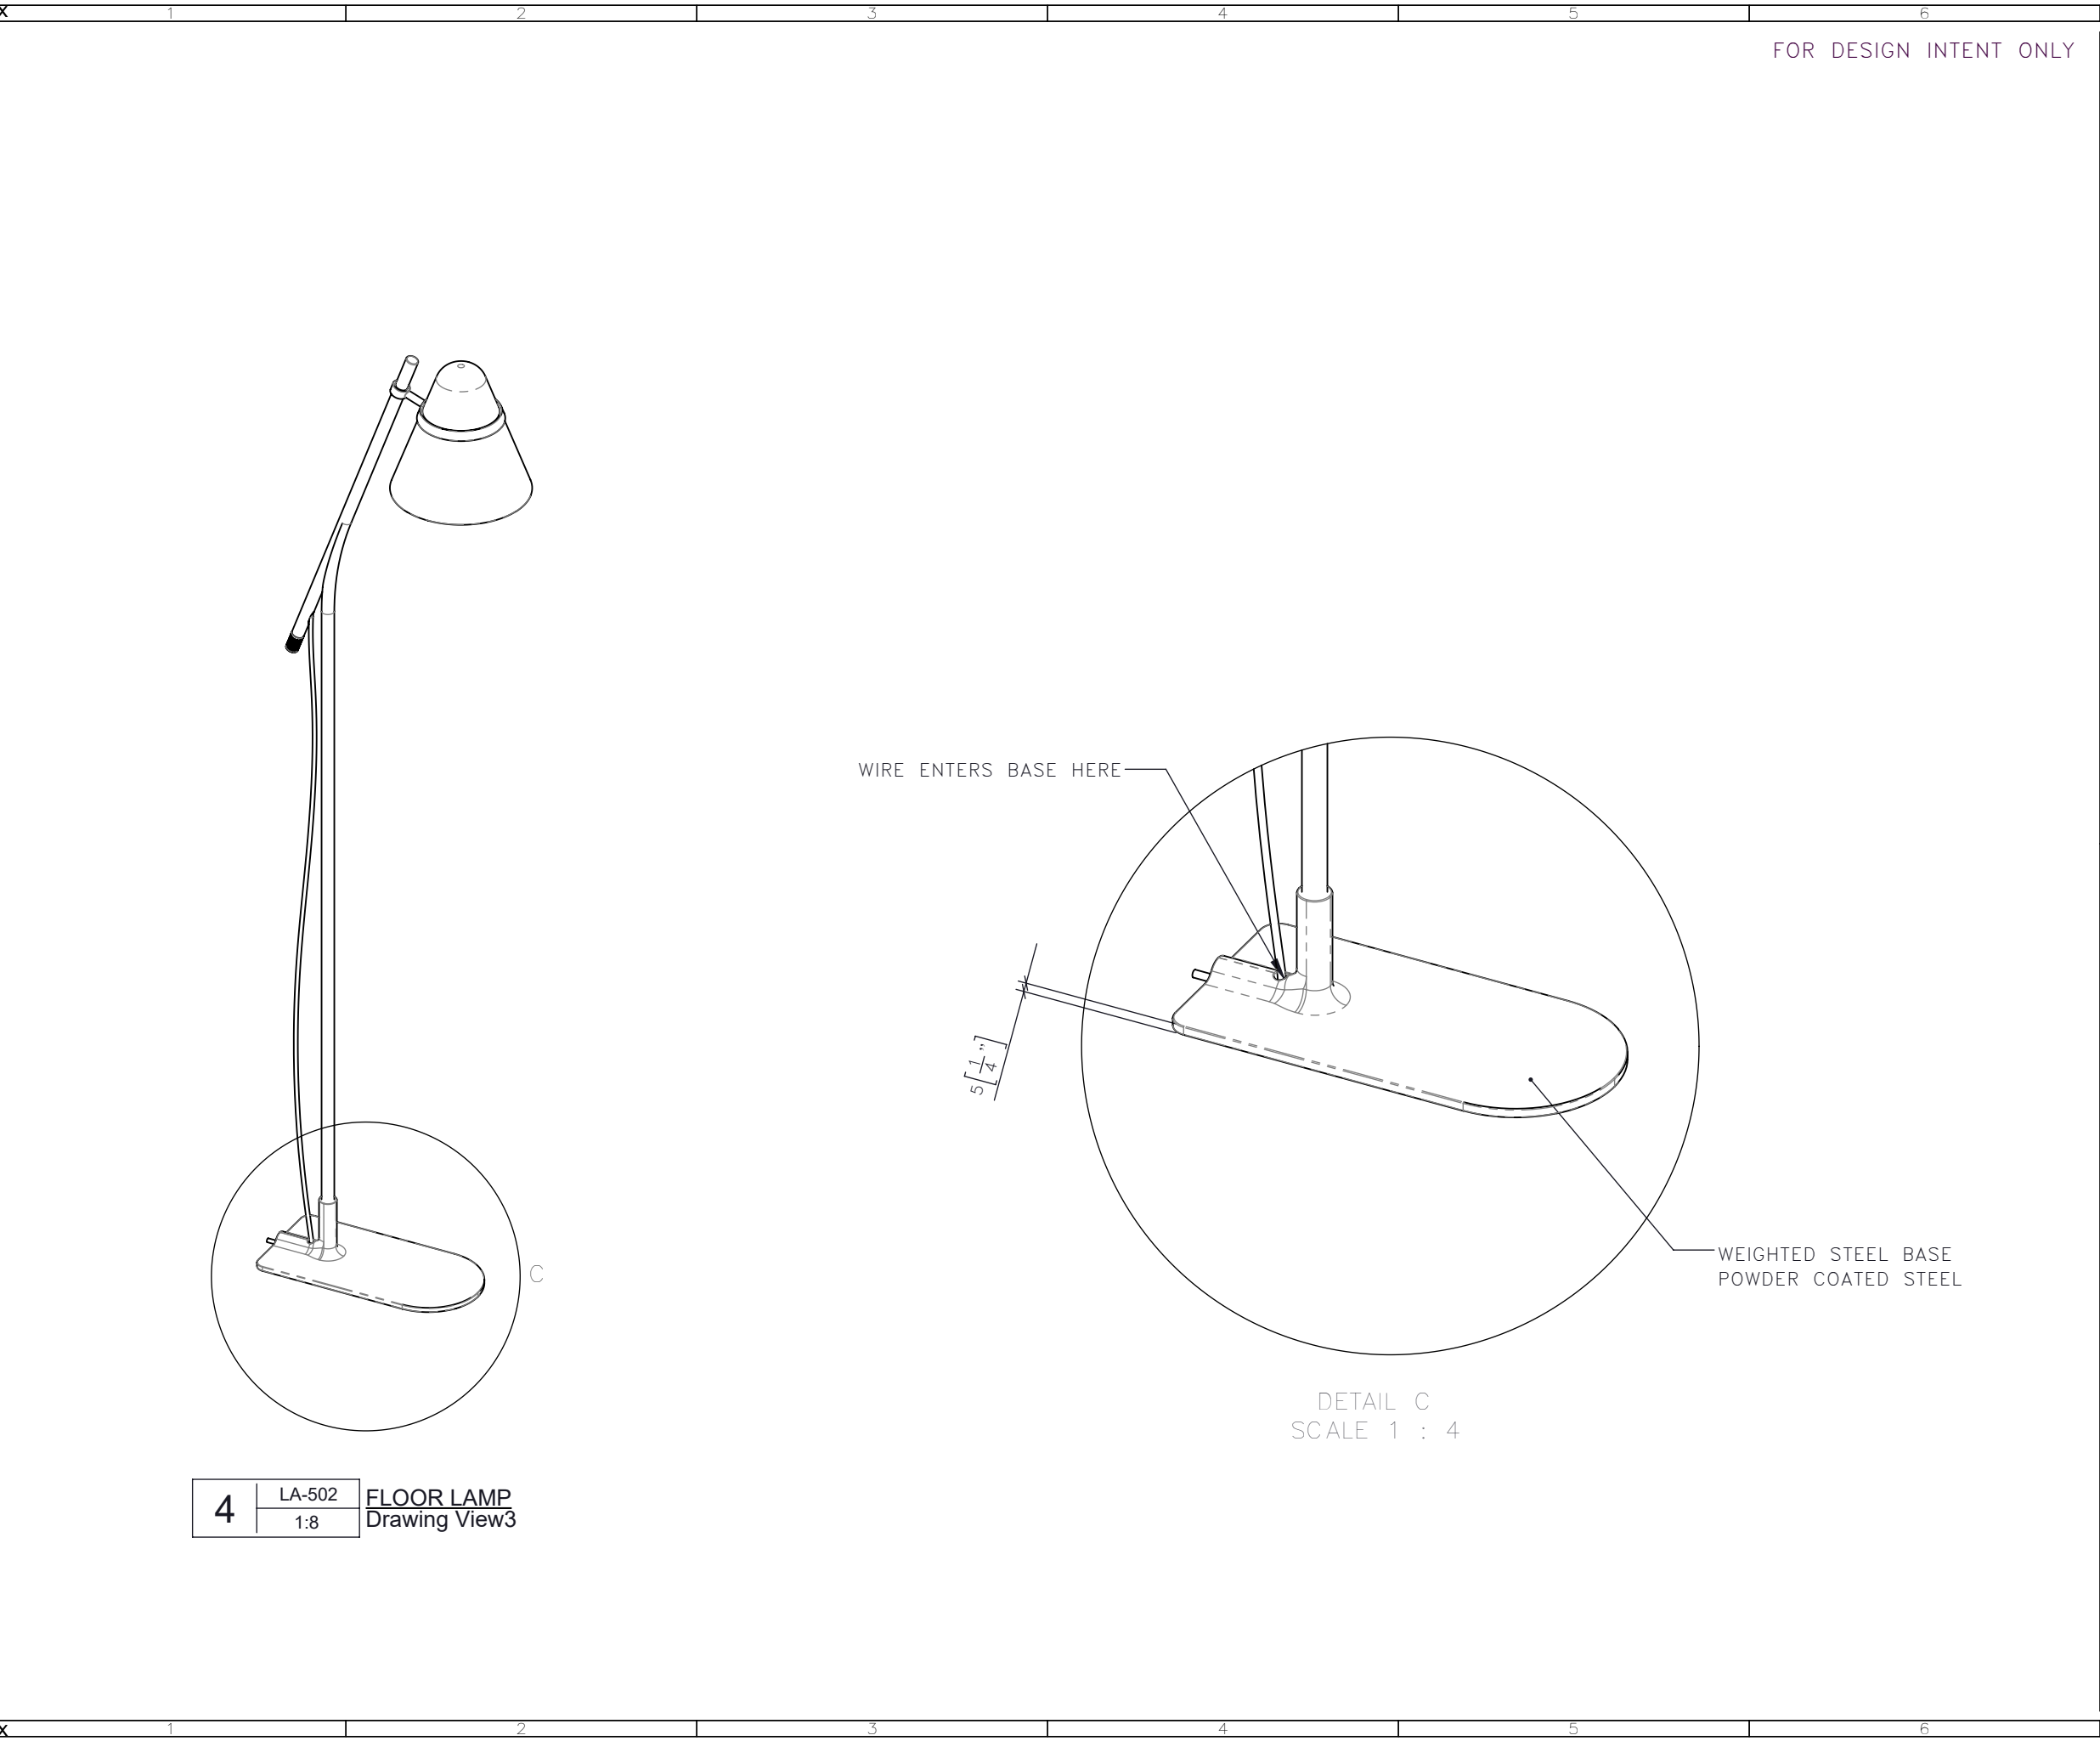

FOR DESIGN INTENT ONLY

DRAWING ARE NOT TO BE SCALED. CONTRACTOR MUST CHECK AND VERIFY ALL JOB DIMENSIONS, DRAWINGS, DETAILS AND SPECIFICATIONS; AND REPORT ANY DISCREPANCIES TO DESIGNER BEFORE PROCEEDING WITH WORK.

-REV/	-ISSUED FOR	-DATE

STUDIO
MUNGE

25 WINGOLD AVENUE
TORONTO, ONTARIO
M6B 1P8 CANADA
416.588.1668
STUDIOMUNGE.COM

-SCALE AS NOTED	-DATE 2/3/20
-DRAWN BY CS	-CHECKED BY
-PROJECT NAME	
QUEEN'S MARQUE	
-DRAWING TITLE	
LA-502 FLOOR LAMP	
-PROJECT NUMBER	
17140	
-DRAWING NUMBER	
2 / 5	

STUDIO MUNGE

1

2

3

4

5

6

7

8

9

10

11

12

13

14

FOR DESIGN INTENT ONLY


DRAWING ARE NOT TO BE SCALED. CONTRACTOR MUST CHECK AND VERIFY ALL JOB DIMENSIONS, DRAWINGS, DETAILS AND SPECIFICATIONS, AND REPORT ANY DISCREPANCIES TO DESIGNER BEFORE PROCEEDING WITH WORK.

REV	ISSUED FOR	DATE

STUDIO
MUNGE

25 WINGOLD AVENUE
TORONTO, ONTARIO
M6B 1P8 CANADA
416.588.1668
STUDIOMUNGE.COM

SCALE	DATE
AS NOTED	2/3/20
DRAWN BY	CHECKED BY
CS	
PROJECT NAME	
DRAWING TITLE	
PROJECT NUMBER	
17140	
DRAWING NUMBER	
3 / 5	

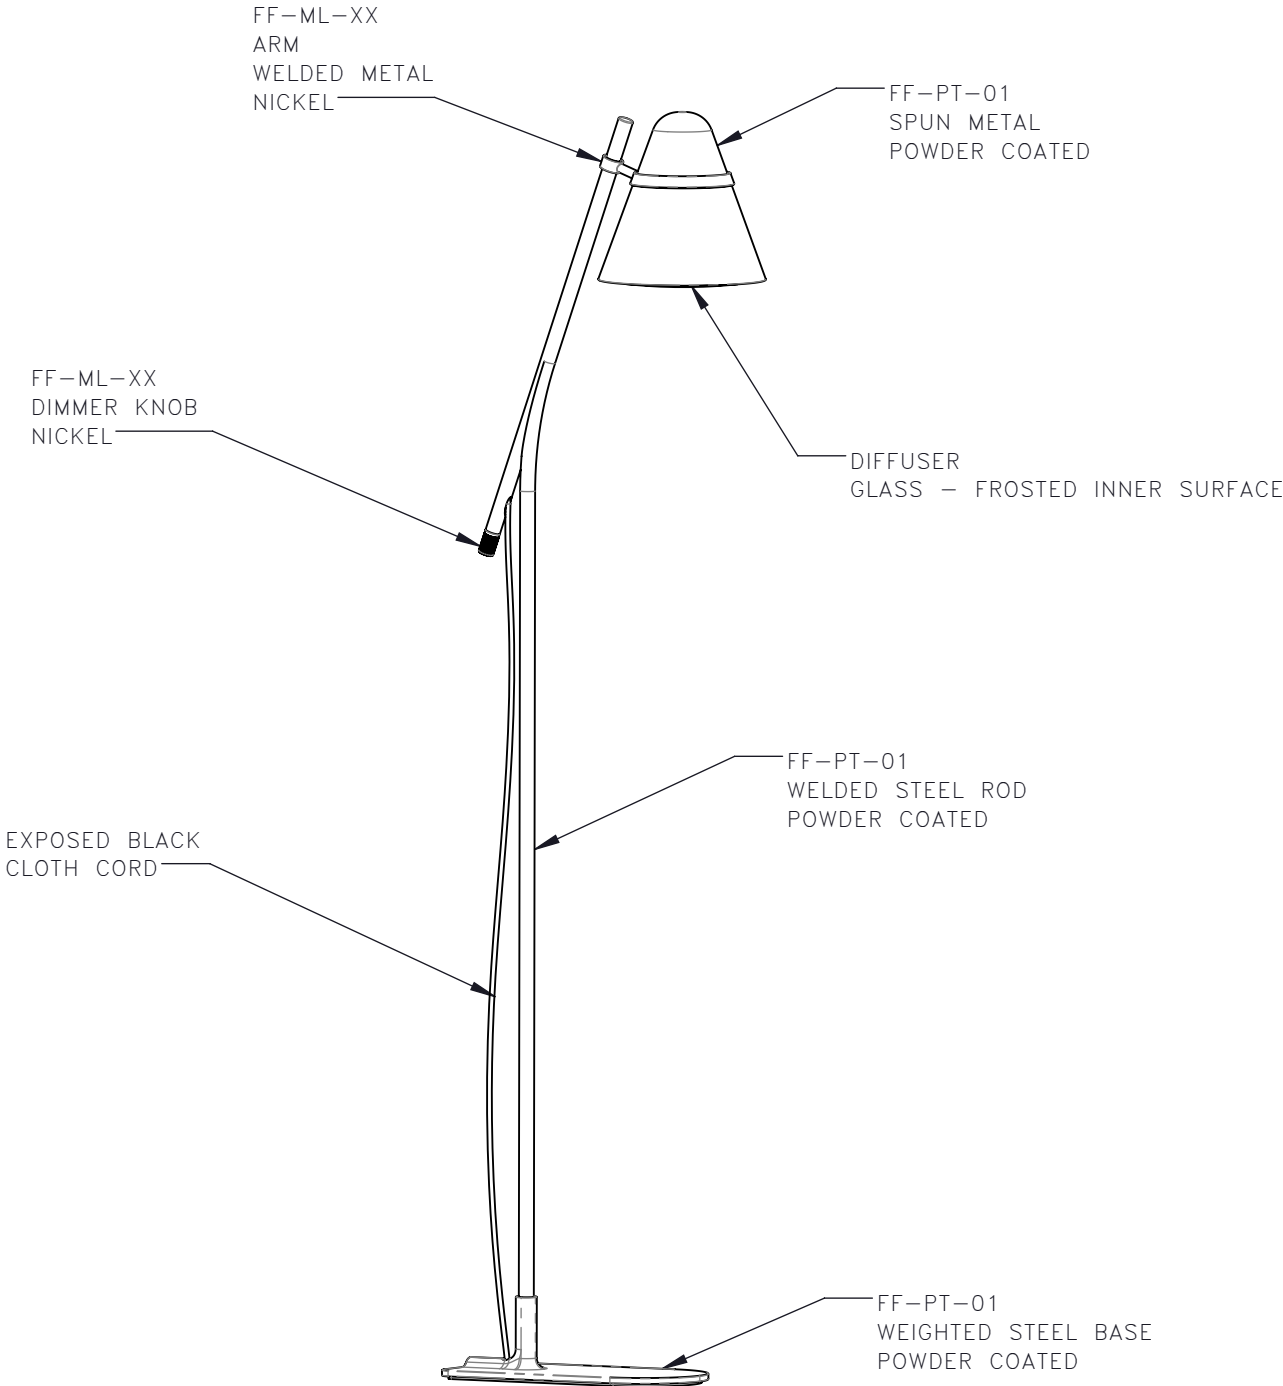

4	LA-502	FLOOR LAMP ISOMETRIC FRONT
	1:8	

STUDIO MUNGE

Y
A
B
C
D
E
F
X



FOR DESIGN INTENT ONLY

DRAWING ARE NOT TO BE SCALED. CONTRACTOR MUST CHECK AND VERIFY ALL JOB DIMENSIONS, DRAWINGS, DETAILS AND SPECIFICATIONS; AND REPORT ANY DISCREPANCIES TO DESIGNER BEFORE PROCEEDING WITH WORK.

REV	ISSUED FOR	DATE

STUDIO
MUNGE

25 WINGOLD AVENUE
TORONTO, ONTARIO
M6B 1P8 CANADA
416.588.1668
STUDIOMUNGE.COM

SCALE	DATE
AS NOTED	2/3/20
DRAWN BY	CHECKED BY
CS	
PROJECT NAME	
QUEEN'S MARQUE	
DRAWING TITLE	
LA-502 FLOOR LAMP	
PROJECT NUMBER	
17140	
DRAWING NUMBER	
5 / 5	