
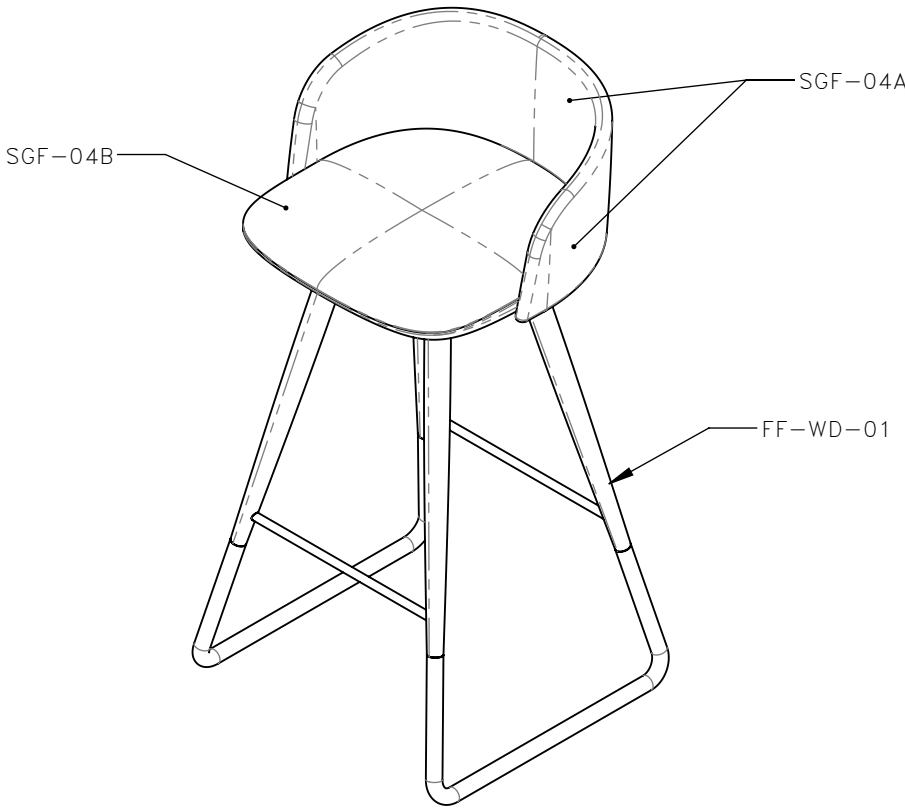
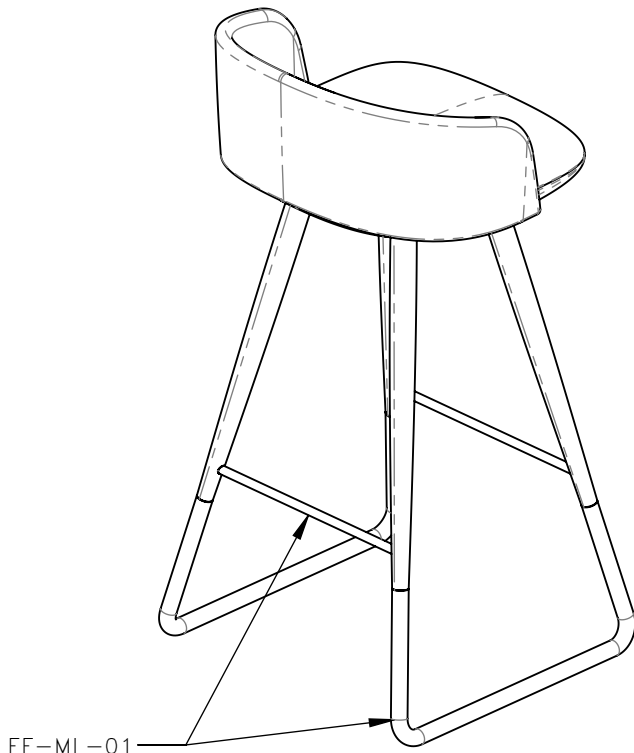


STUDIO MUNGE

X	1	2	3	4	5	6																											
Y	SEATING INSTRUCTONS:			ACCESSORY CODE	DESCRIPTION		DRAWING ARE NOT TO BE SCALED. CONTRACTOR MUST CHECK AND VERIFY ALL JOB DIMENSIONS, DRAWINGS, DETAILS AND SPECIFICATIONS; AND REPORT ANY DISCREPANCIES TO DESIGNER BEFORE PROCEEDING WITH WORK.																										
F	<div>- ALL SEAMS TO BE BLIND UNLESS OTHERWISE SPECIFIED</div> <div>- SUBMITTAL OF SHOP DRAWINGS, FINISH SAMPLES, AND/OR PROTOTYPE TO STUDIO MUNGE FOR REVIEW AND WRITTEN APPROVAL IS REQUIRED FOR ALL PIECES SUPPLIED BY INDICATED VENDOR OR OTHER.</div> <div>- TO BE TIGHT UPHOLSTERED UNLESS OTHERWISE SPECIFIED</div> <div>- DRAWINGS PROVIDED ARE FOR DESIGN INTENT ONLY</div> <div>- PROVIDE CONTRACT QUALITY LOW PROFILE LEVELERS AS REQUIRED</div> <div>- PROVIDE CONTRACT QUALITY LOW PROFILE GLIDES TO PROTECT FLOOR FROM SCRATCHING</div> <div>- REFER TO DRAWINGS FOR DETAILS</div> <div>- HARDWARE TO BE HIDDEN UNLESS OTHERWISE SPECIFIED</div> <div>- HARDWARE TO BE REVIEWED AND APPROVED BY SM</div> <div>- MANUFACTURER TO ENSURE NO ISSUE WITH SITE ACCESS AND CLEARANCE FOR DELIVERY AND INSTALLATION</div> <div>- PURCHASING AGENT TO SUBMIT ALL NEW SUBSTITUTIONS TO STUDIO MUNGE FOR WRITTEN APPROVAL PRIOR TO MANUFACTURING AND PURCHASING</div>					<div>-REV/</div> <div>-ISSUED FOR</div> <div>-DATE</div>																											
D	MATERIAL INSTRUCTONS:			REQUIRED ITEM(S) FOR DESIGNER APPROVAL PRIOR TO FABRICATION		<div>STUDIO MUNGE</div> <div>25 WINGOLD AVENUE TORONTO, ONTARIO M6B 1P8 CANADA 416.588.1668 STUDIOMUNGE.COM</div>																											
C	<div>-MATERIALS TO BE OUTDOOR GRADE WHEN REQUIRED AND SPECIFIED IN DRAWINGS AND ORDER</div>			<div><input type="checkbox"/> SEAMING DIAGRAM</div> <div><input type="checkbox"/> SHOP DRAWINGS</div> <div><input type="checkbox"/> PROTOTYPE</div> <div><input type="checkbox"/> FINISH SAMPLE</div>																													
				<div></div>																													
B	<table><tr><td>MATERIAL CODE</td><td>DESCRIPTION</td><td>COLOR/FINISH</td></tr><tr><td>SGF-04A</td><td></td><td></td></tr><tr><td>SGF-04B</td><td></td><td></td></tr><tr><td>FF-WD-01</td><td></td><td></td></tr><tr><td>FF-ML-01</td><td></td><td></td></tr><tr><td></td><td></td><td></td></tr><tr><td>A</td><td></td><td></td><td></td></tr><tr><td>Y</td><td></td><td></td><td></td></tr></table>			MATERIAL CODE	DESCRIPTION		COLOR/FINISH	SGF-04A			SGF-04B			FF-WD-01			FF-ML-01						A				Y						<div>-SCALE</div> <div>AS NOTED</div> <div>-DATE</div> <div>7/8/20</div> <div>-DRAWN BY</div> <div>CS</div> <div>-CHECKED BY</div> <div></div> <div>-PROJECT NAME</div> <div>QUEEN'S MARQUE</div> <div>-DRAWING TITLE</div> <div>SG-05 BARSTOOL</div> <div>-PROJECT NUMBER</div> <div>17140</div> <div>-DRAWING NUMBER</div> <div>1 / 5</div>
MATERIAL CODE	DESCRIPTION	COLOR/FINISH																															
SGF-04A																																	
SGF-04B																																	
FF-WD-01																																	
FF-ML-01																																	
A																																	
Y																																	
X	1	2	3	4	5	6																											



1	SG-05	BARSTOOL ISOMETRIC FRONT
	1:10	



2	SG-05	BARSTOOL ISOMETRIC REAR
	1:10	


DRAWING ARE NOT TO BE SCALED. CONTRACTOR MUST CHECK AND VERIFY ALL JOB DIMENSIONS, DRAWINGS, DETAILS AND SPECIFICATIONS; AND REPORT ANY DISCREPANCIES TO DESIGNER BEFORE PROCEEDING WITH WORK.

-REV/	-ISSUED FOR	-DATE


STUDIO
MUNGE

25 WINGOLD AVENUE
TORONTO, ONTARIO
M6B 1P8 CANADA
416.588.1668
STUDIOMUNGE.COM


-SCALE AS NOTED	-DATE 7/8/20
-DRAWN BY CS	-CHECKED BY
-PROJECT NAME	
QUEEN'S MARQUE	
-DRAWING TITLE	
SG-05 BARSTOOL	
-PROJECT NUMBER 17140	
-DRAWING NUMBER 2 / 5	

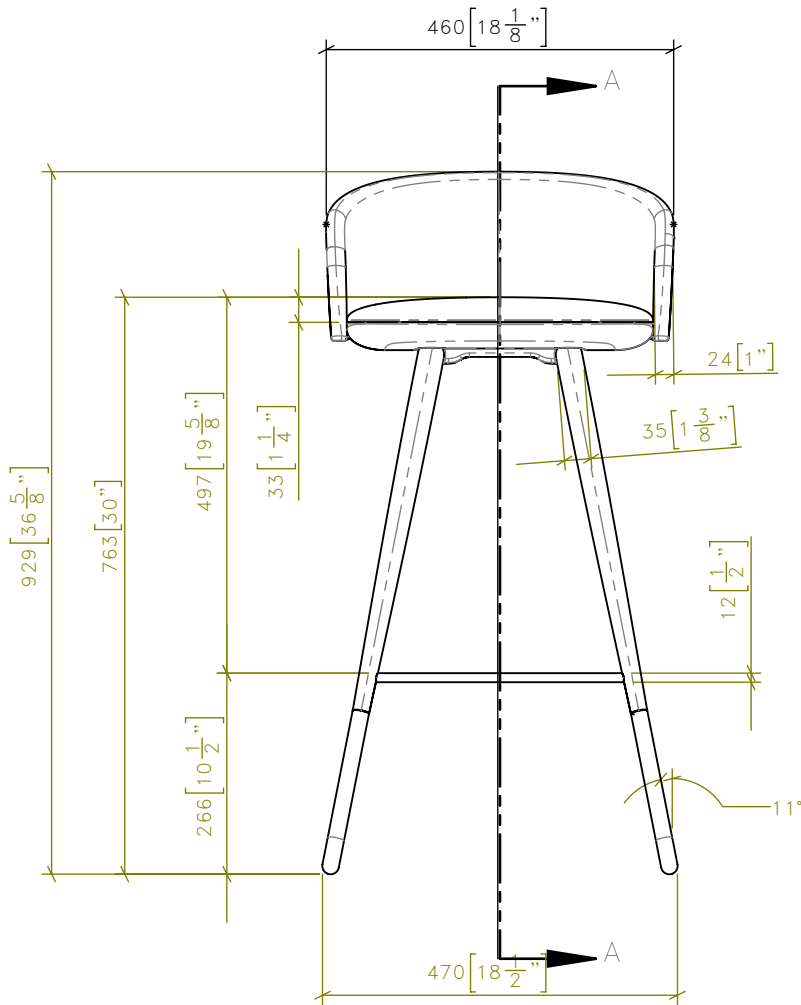

3 SG-05 BARSTOOL
1:10 FRONT ELEVATION

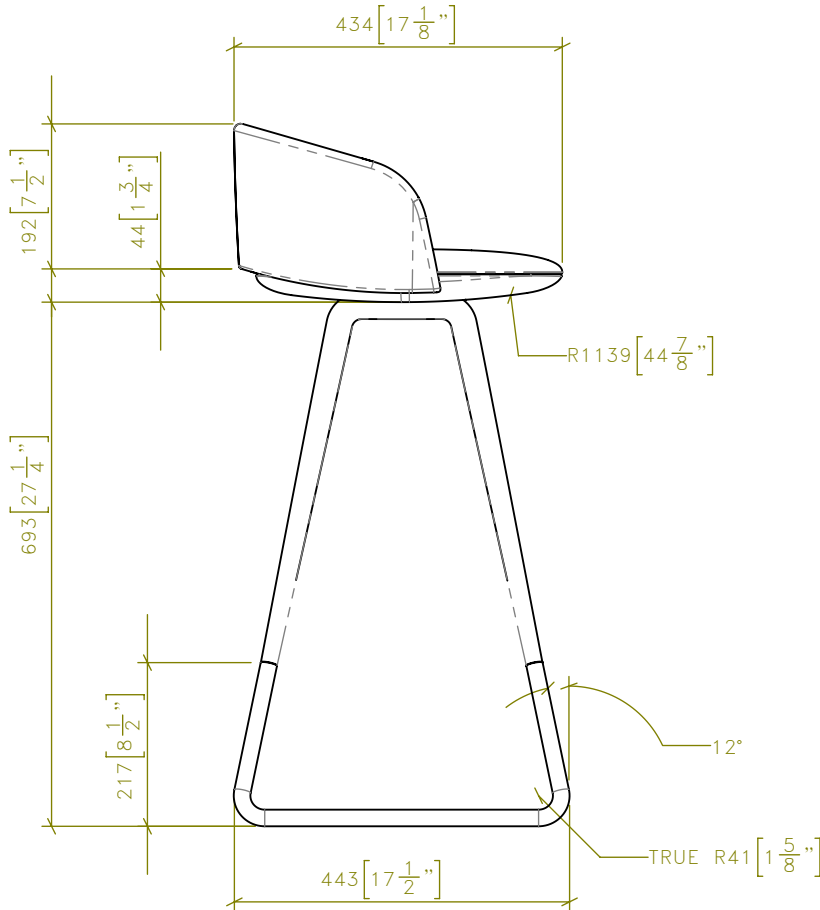

5 SG-05 BARSTOOL
1:10 SIDE ELEVATION

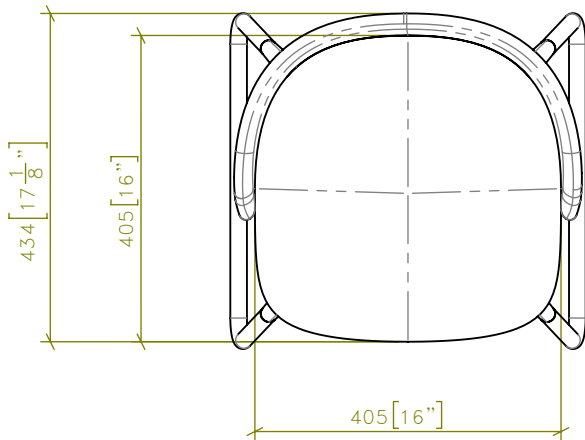

4 SG-05 BARSTOOL
1:10 PLAN



DRAWING ARE NOT TO BE SCALED. CONTRACTOR MUST CHECK AND VERIFY ALL JOB DIMENSIONS, DRAWINGS, DETAILS AND SPECIFICATIONS, AND REPORT ANY DISCREPANCIES TO DESIGNER BEFORE PROCEEDING WITH WORK.

REV	ISSUED FOR	DATE


STUDIO
MUNGE

25 WINGOLD AVENUE
TORONTO, ONTARIO
M6B 1P8 CANADA
416.588.1668
STUDIOMUNGE.COM

SCALE AS NOTED	DATE 7/8/20
DRAWN BY CS	CHECKED BY
PROJECT NAME	
QUEEN'S MARQUE	
DRAWING TITLE	
SG-05 BARSTOOL	
PROJECT NUMBER 17140	
DRAWING NUMBER 3 / 5	

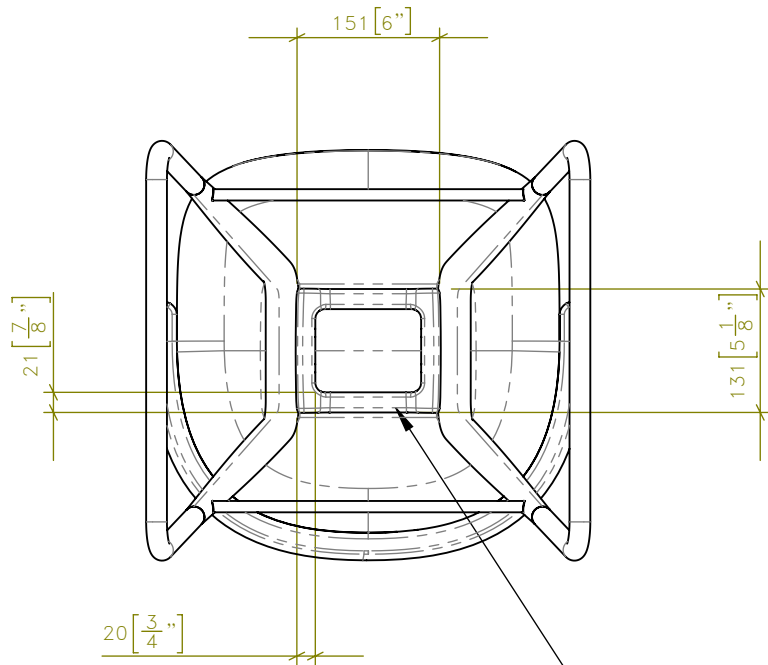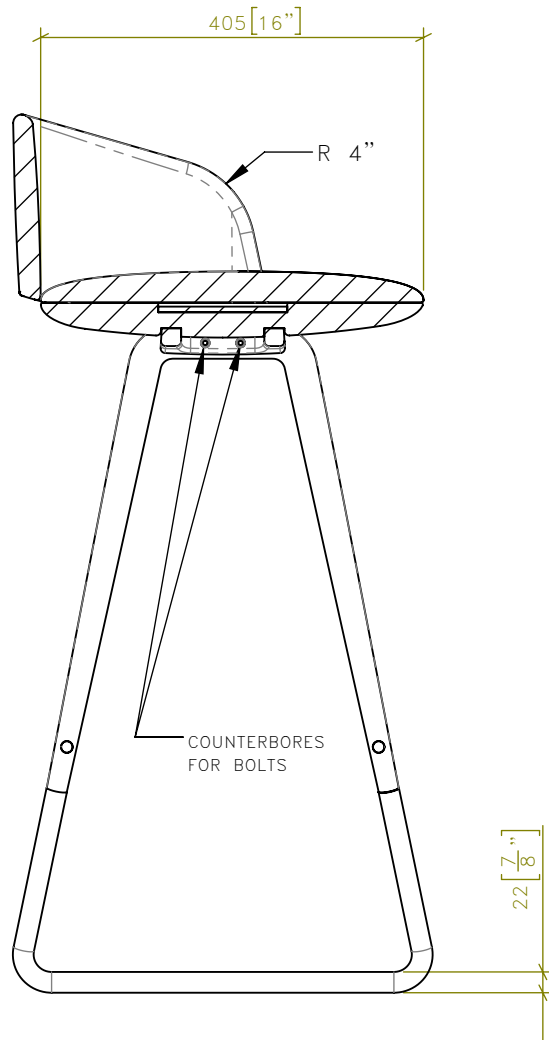

METAL BRACKET MOUNTED TO UNDERSIDE OF SEAT
-LEGS ARE FASTENED TO THIS BRACKET WITH BOLTS

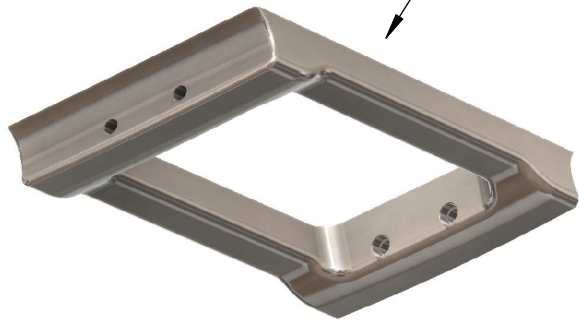

DRAWING ARE NOT TO BE SCALED. CONTRACTOR MUST CHECK AND VERIFY ALL JOB DIMENSIONS, DRAWINGS, DETAILS AND SPECIFICATIONS; AND REPORT ANY DISCREPANCIES TO DESIGNER BEFORE PROCEEDING WITH WORK.

-REV/	-ISSUED FOR	-DATE

STUDIO
MUNGE

25 WINGOLD AVENUE
TORONTO, ONTARIO
M6B 1P8 CANADA
416.588.1668
STUDIOMUNGE.COM

-SCALE AS NOTED	-DATE 7/8/20
-DRAWN BY CS	-CHECKED BY
-PROJECT NAME	
QUEEN'S MARQUE	
-DRAWING TITLE	
SG-05 BARSTOOL	
-PROJECT NUMBER	
17140	
-DRAWING NUMBER	
4 / 5	



9	SG-05	BARSTOOL
	1:8	RENDERED VIEW

DRAWING ARE NOT TO BE SCALED. CONTRACTOR MUST CHECK AND VERIFY ALL JOB DIMENSIONS, DRAWINGS, DETAILS AND SPECIFICATIONS, AND REPORT ANY DISCREPANCIES TO DESIGNER BEFORE PROCEEDING WITH WORK.

REV	ISSUED FOR	DATE

STUDIO
MUNGE

25 WINGOLD AVENUE
TORONTO, ONTARIO
M6B 1P8 CANADA
416.588.1668
STUDIOMUNGE.COM

SCALE	DATE
AS NOTED	7/8/20
DRAWN BY	CHECKED BY
CS	
PROJECT NAME	
QUEEN'S MARQUE	
DRAWING TITLE	
SG-05 BARSTOOL	
PROJECT NUMBER	
17140	
DRAWING NUMBER	
5 / 5	