



FOR DESIGN INTENT ONLY

DRAWING ARE NOT TO BE SCALED. CONTRACTOR MUST CHECK AND VERIFY ALL JOB DIMENSIONS, DRAWINGS, DETAILS AND SPECIFICATIONS; AND REPORT ANY DISCREPANCIES TO DESIGNER BEFORE PROCEEDING WITH WORK.

REV	ISSUED FOR	DATE

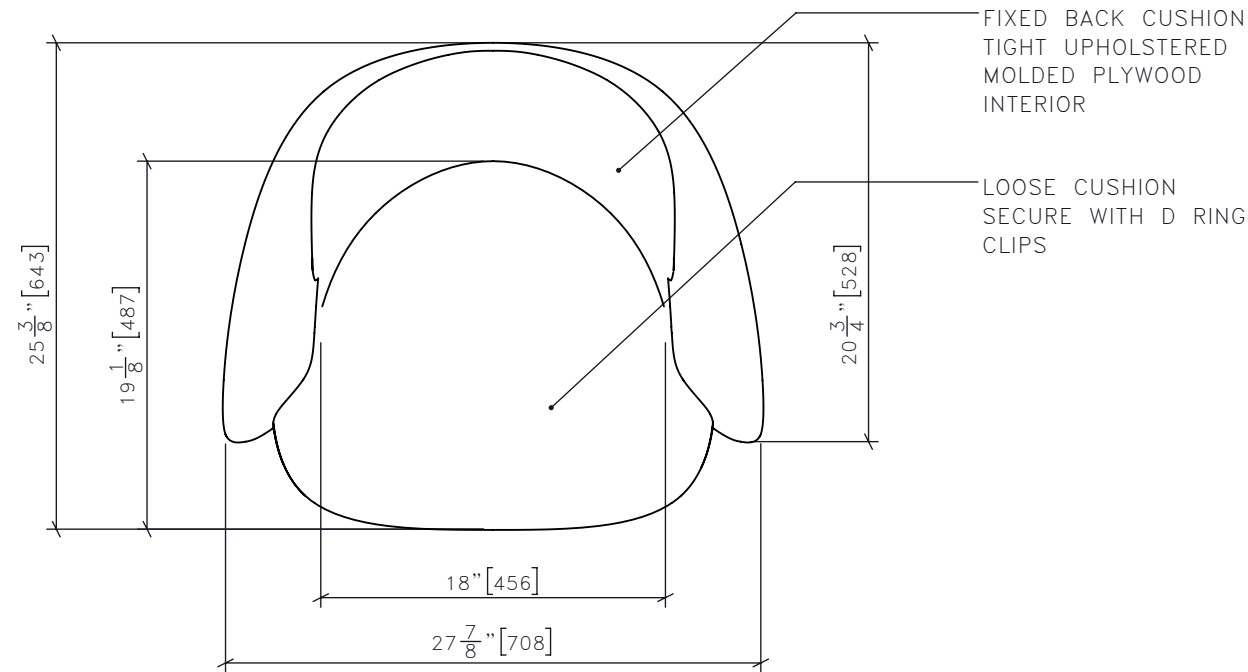

**1** | SG-XX | SWIVEL CLUB CHAIR  
1:10 | PLAN VIEW

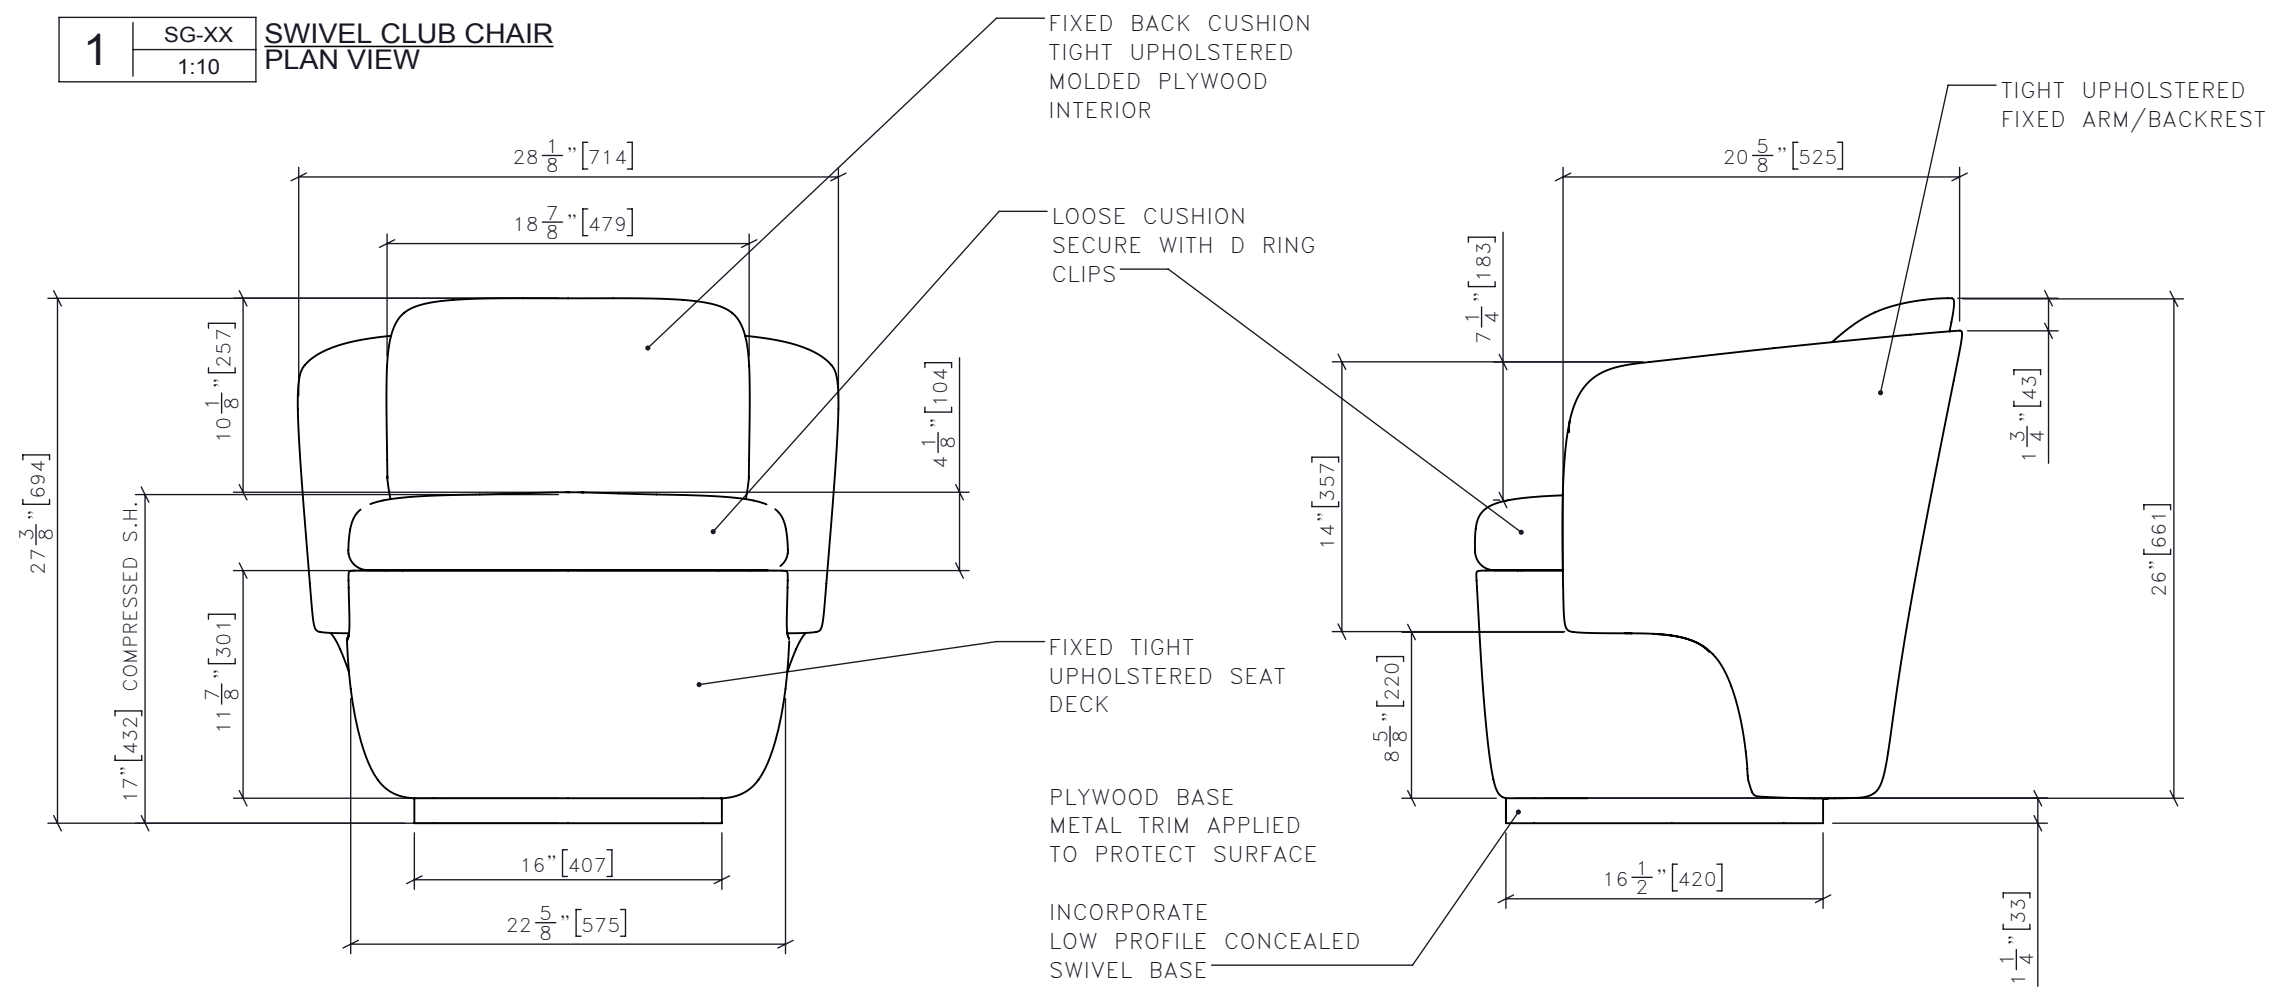

**2** | SG-XX | SWIVEL CLUB CHAIR  
1:10 | FRONT ELEVATION

**3** | SG-XX | SWIVEL CLUB CHAIR  
1:10 | SIDE ELEVATION

**STUDIO MUNGE**  
 25 WINGOLD AVENUE  
 TORONTO, ONTARIO  
 M6B 1P8 CANADA  
 416.588.1668  
 STUDIOMUNGE.COM

SCALE AS NOTED | DATE 7/11/17

DRAWN BY LS | CHECKED BY

PROJECT NAME

4050 YONGE ST.

DRAWING TITLE

SG-XX  
SWIVEL CLUB CHAIR

PROJECT NUMBER 16123

DRAWING NUMBER

STUDIO MUNGE  
E  
D  
C  
B  
A  
Y

FOR DESIGN INTENT ONLY

DRAWING ARE NOT TO BE SCALED. CONTRACTOR MUST CHECK AND VERIFY ALL JOB DIMENSIONS, DRAWINGS, DETAILS AND SPECIFICATIONS; AND REPORT ANY DISCREPANCIES TO DESIGNER BEFORE PROCEEDING WITH WORK.

REV.	ISSUED FOR	DATE



**STUDIO MUNGE**  
25 WINGOLD AVENUE  
TORONTO, ONTARIO  
M6B 1P8 CANADA  
416.588.1668  
STUDIOMUNGE.COM

<b>-SCALE</b> AS NOTED	<b>-DATE</b> 7/11/17
<b>-DRAWN BY</b> LS	<b>-CHECKED BY</b> 
<b>-PROJECT NAME</b>  4050 YONGE ST.	
<b>-DRAWING TITLE</b>  SG-XX SWIVEL CLUB CHAIR	
<b>-PROJECT NUMBER</b> 16123	
<b>-DRAWING NUMBER</b> 2 / 2	

<b>4</b>	SG-XX	SWIVEL CLUB CHAIR RENDER VIEW
	1:10	