


STUDIO MUNGE

FOR DESIGN INTENT ONLY

DRAWING ARE NOT TO BE SCALED. CONTRACTOR MUST CHECK AND VERIFY ALL JOB DIMENSIONS, DRAWINGS, DETAILS AND SPECIFICATIONS; AND REPORT ANY DISCREPANCIES TO DESIGNER BEFORE PROCEEDING WITH WORK.

REV	ISSUED FOR	DATE

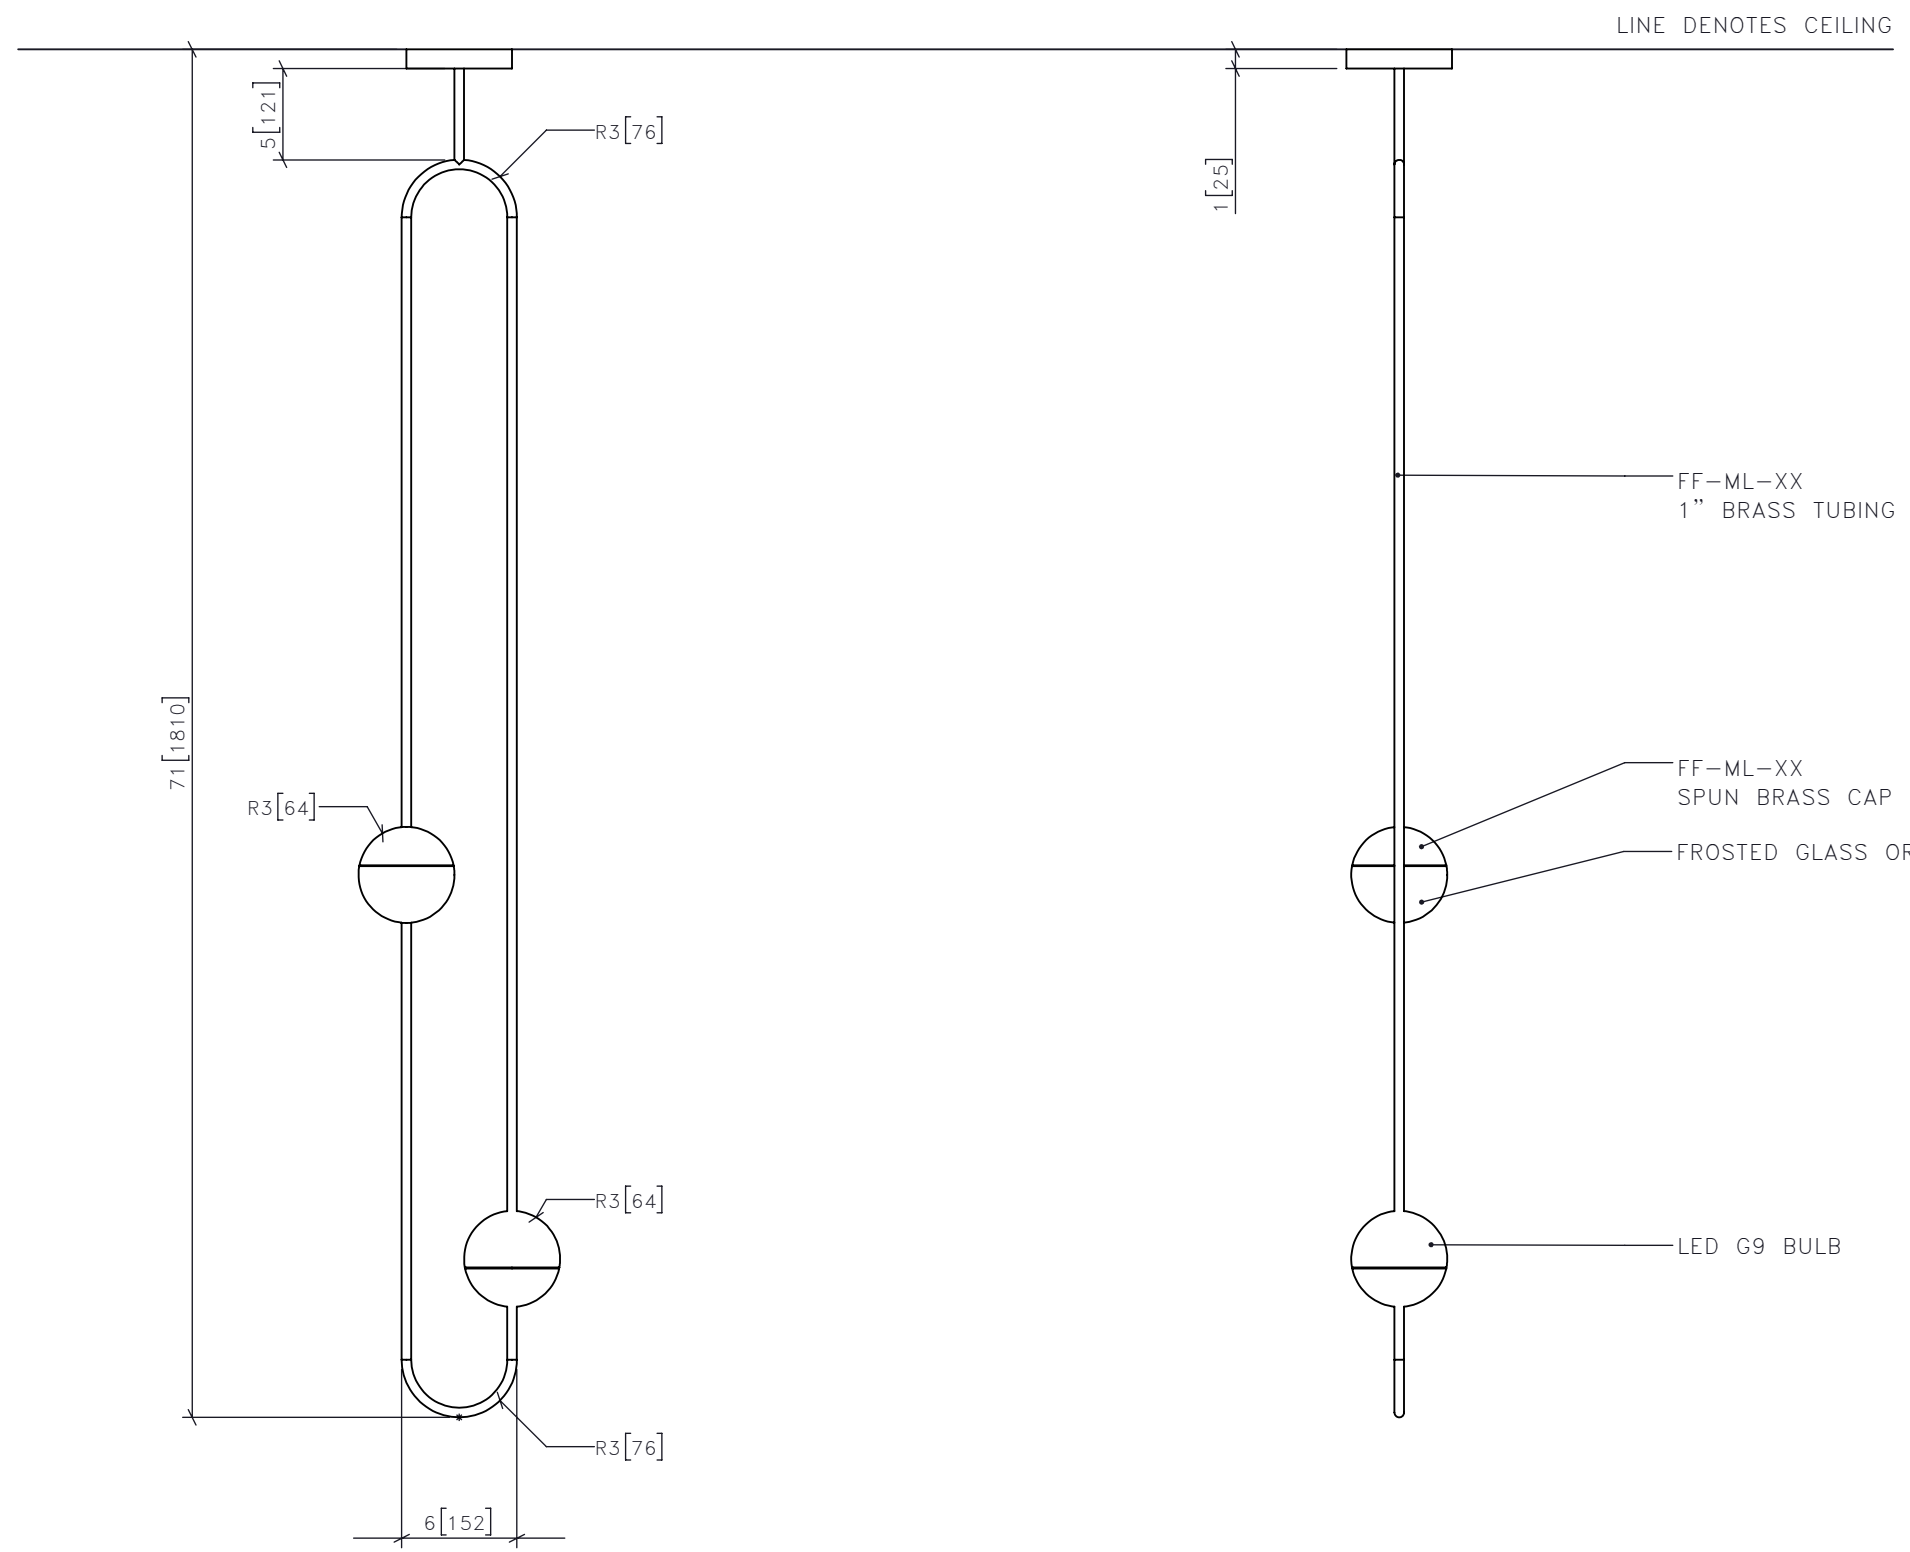

**1** | LT-XX | TYPICAL KING PENDANT  
1:20 | FRONT ELEVATION

**2** | LT-XX | TYPICAL KING PENDANT  
1:20 | SIDE ELEVATION

**STUDIO MUNGE**  
 25 WINGOLD AVENUE  
 TORONTO, ONTARIO  
 M6B 1P8 CANADA  
 416.588.1668  
 STUDIOMUNGE.COM

<b>SCALE</b> AS NOTED	<b>DATE</b> 7/25/17
<b>DRAWN BY</b> LS	<b>CHECKED BY</b> 
<b>PROJECT NAME</b>  4050 YONGE ST.	
<b>DRAWING TITLE</b>  LF-XX TYPICAL KING PENDANT	
<b>PROJECT NUMBER</b> 15129	
<b>DRAWING NUMBER</b> 1 / 2	

STUDIO MUNGE  
E  
D  
C  
B  
A  
Y

FOR DESIGN INTENT ONLY

DRAWING ARE NOT TO BE SCALED. CONTRACTOR MUST CHECK AND VERIFY ALL JOB DIMENSIONS, DRAWINGS, DETAILS AND SPECIFICATIONS; AND REPORT ANY DISCREPANCIES TO DESIGNER BEFORE PROCEEDING WITH WORK.

REV.	ISSUED FOR	DATE



**STUDIO  
MUNGE**  
25 WINGOLD AVENUE  
TORONTO, ONTARIO  
M6B 1P8 CANADA  
416.588.1668  
STUDIOMUNGE.COM

**-SCALE**  
AS NOTED

**-DATE**  
7/25/17

**-DRAWN BY**  
LS

**-CHECKED BY**

**-PROJECT NAME**  
  
4050 YONGE ST.

**-DRAWING TITLE**  
  
LF-XX  
TYPICAL KING PENDANT

**-PROJECT NUMBER**  
15129

**-DRAWING NUMBER**  
2 / 2

**3** | LT-XX | TYPICAL KING PENDANT  
1:20 | RENDERED VIEW