



FOR DESIGN INTENT ONLY

DRAWING ARE NOT TO BE SCALED. CONTRACTOR MUST CHECK AND VERIFY ALL JOB DIMENSIONS, DRAWINGS, DETAILS AND SPECIFICATIONS, AND REPORT ANY DISCREPANCIES TO DESIGNER BEFORE PROCEEDING WITH WORK.

REV	ISSUED FOR	DATE

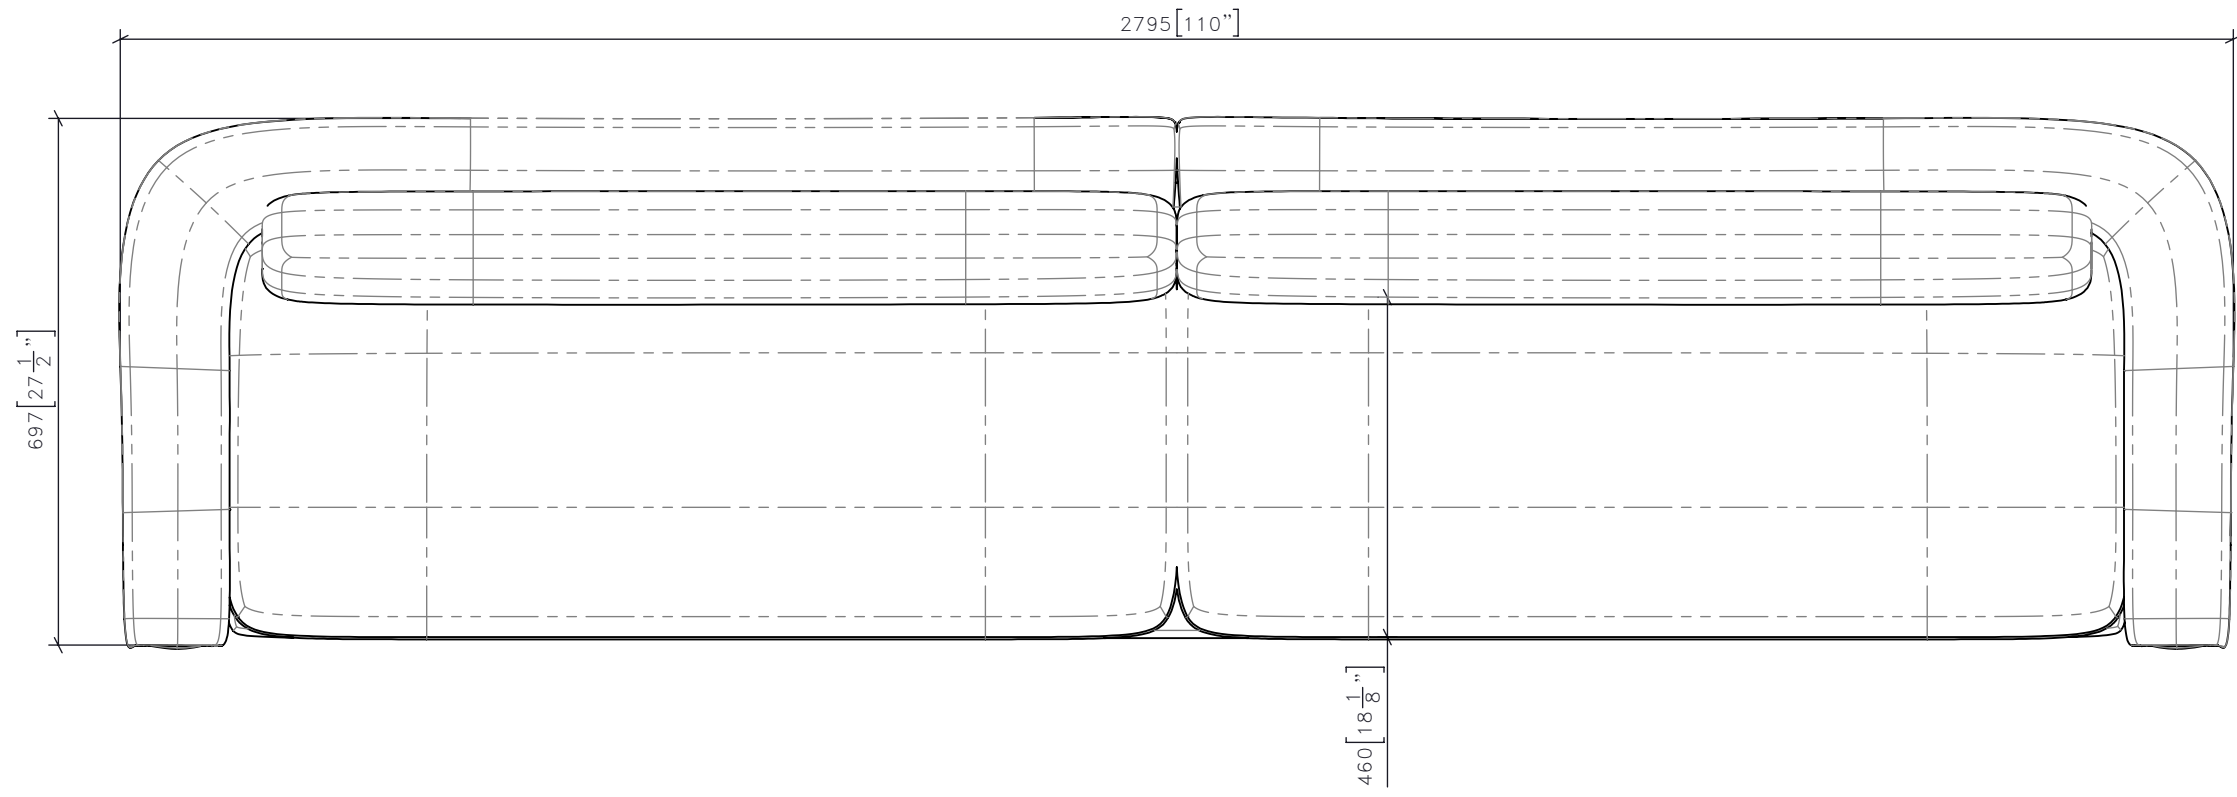

1 | SG-03 DINING SOFA
1:10 PLAN

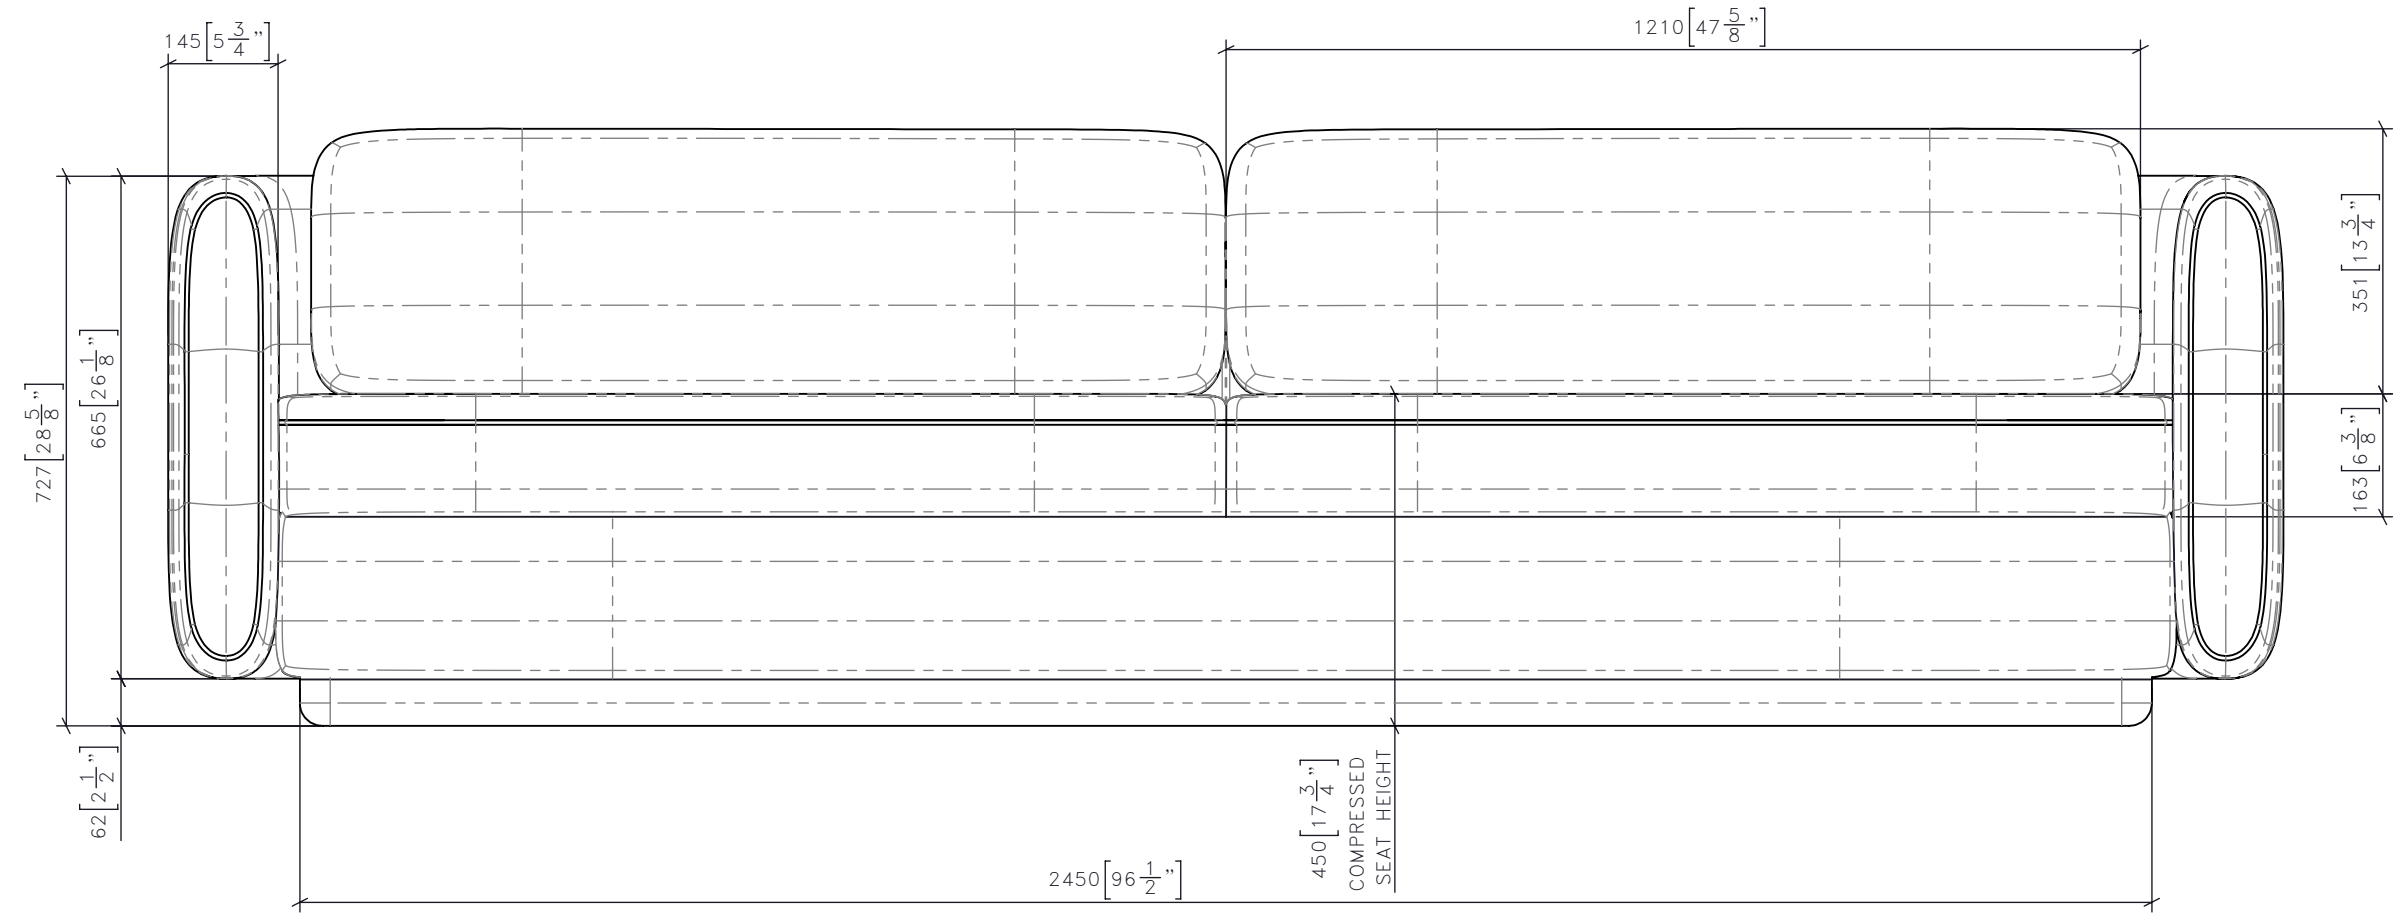

2 | SG-03 DINING SOFA
1:10 FRONT ELEVATION

STUDIO MUNGE
25 WINGOLD AVENUE
TORONTO, ONTARIO
M6B 1P8 CANADA
416.588.1668
STUDIOMUNGE.COM

-SCALE AS NOTED	-DATE 5/30/17
-DRAWN BY AM	-CHECKED BY
-PROJECT NAME BISHA HOTEL ROOFTOP RESTAURANT	
-DRAWING TITLE SG-03 DINING SOFA	
-PROJECT NUMBER 16115	
-DRAWING NUMBER 1 / 2	

STUDIO MUNGE
M
D
C
B
A
Y

FOR DESIGN INTENT ONLY

DRAWING ARE NOT TO BE SCALED. CONTRACTOR MUST CHECK AND VERIFY ALL JOB DIMENSIONS, DRAWINGS, DETAILS AND SPECIFICATIONS; AND REPORT ANY DISCREPANCIES TO DESIGNER BEFORE PROCEEDING WITH WORK.

-REV/	-ISSUED FOR	-DATE



**STUDIO
MUNGE**
25 WINGOLD AVENUE
TORONTO, ONTARIO
M6B 1P8 CANADA
416.588.1668
STUDIOMUNGE.COM

-SCALE
AS NOTED

-DATE
5/30/17

-DRAWN BY
AM

-CHECKED BY

-PROJECT NAME

BISHA HOTEL ROOFTOP RESTAURANT

-DRAWING TITLE

SG-03
DINING SOFA

-PROJECT NUMBER
16115

-DRAWING NUMBER
2 / 2

3	SG-03	DINING SOFA RENDERED VIEW
	NTS	