


STUDIO MUNGE

FOR DESIGN INTENT ONLY

DRAWING ARE NOT TO BE SCALED. CONTRACTOR MUST CHECK AND VERIFY ALL JOB DIMENSIONS, DRAWINGS, DETAILS AND SPECIFICATIONS; AND REPORT ANY DISCREPANCIES TO DESIGNER BEFORE PROCEEDING WITH WORK.

REV	ISSUED FOR	DATE

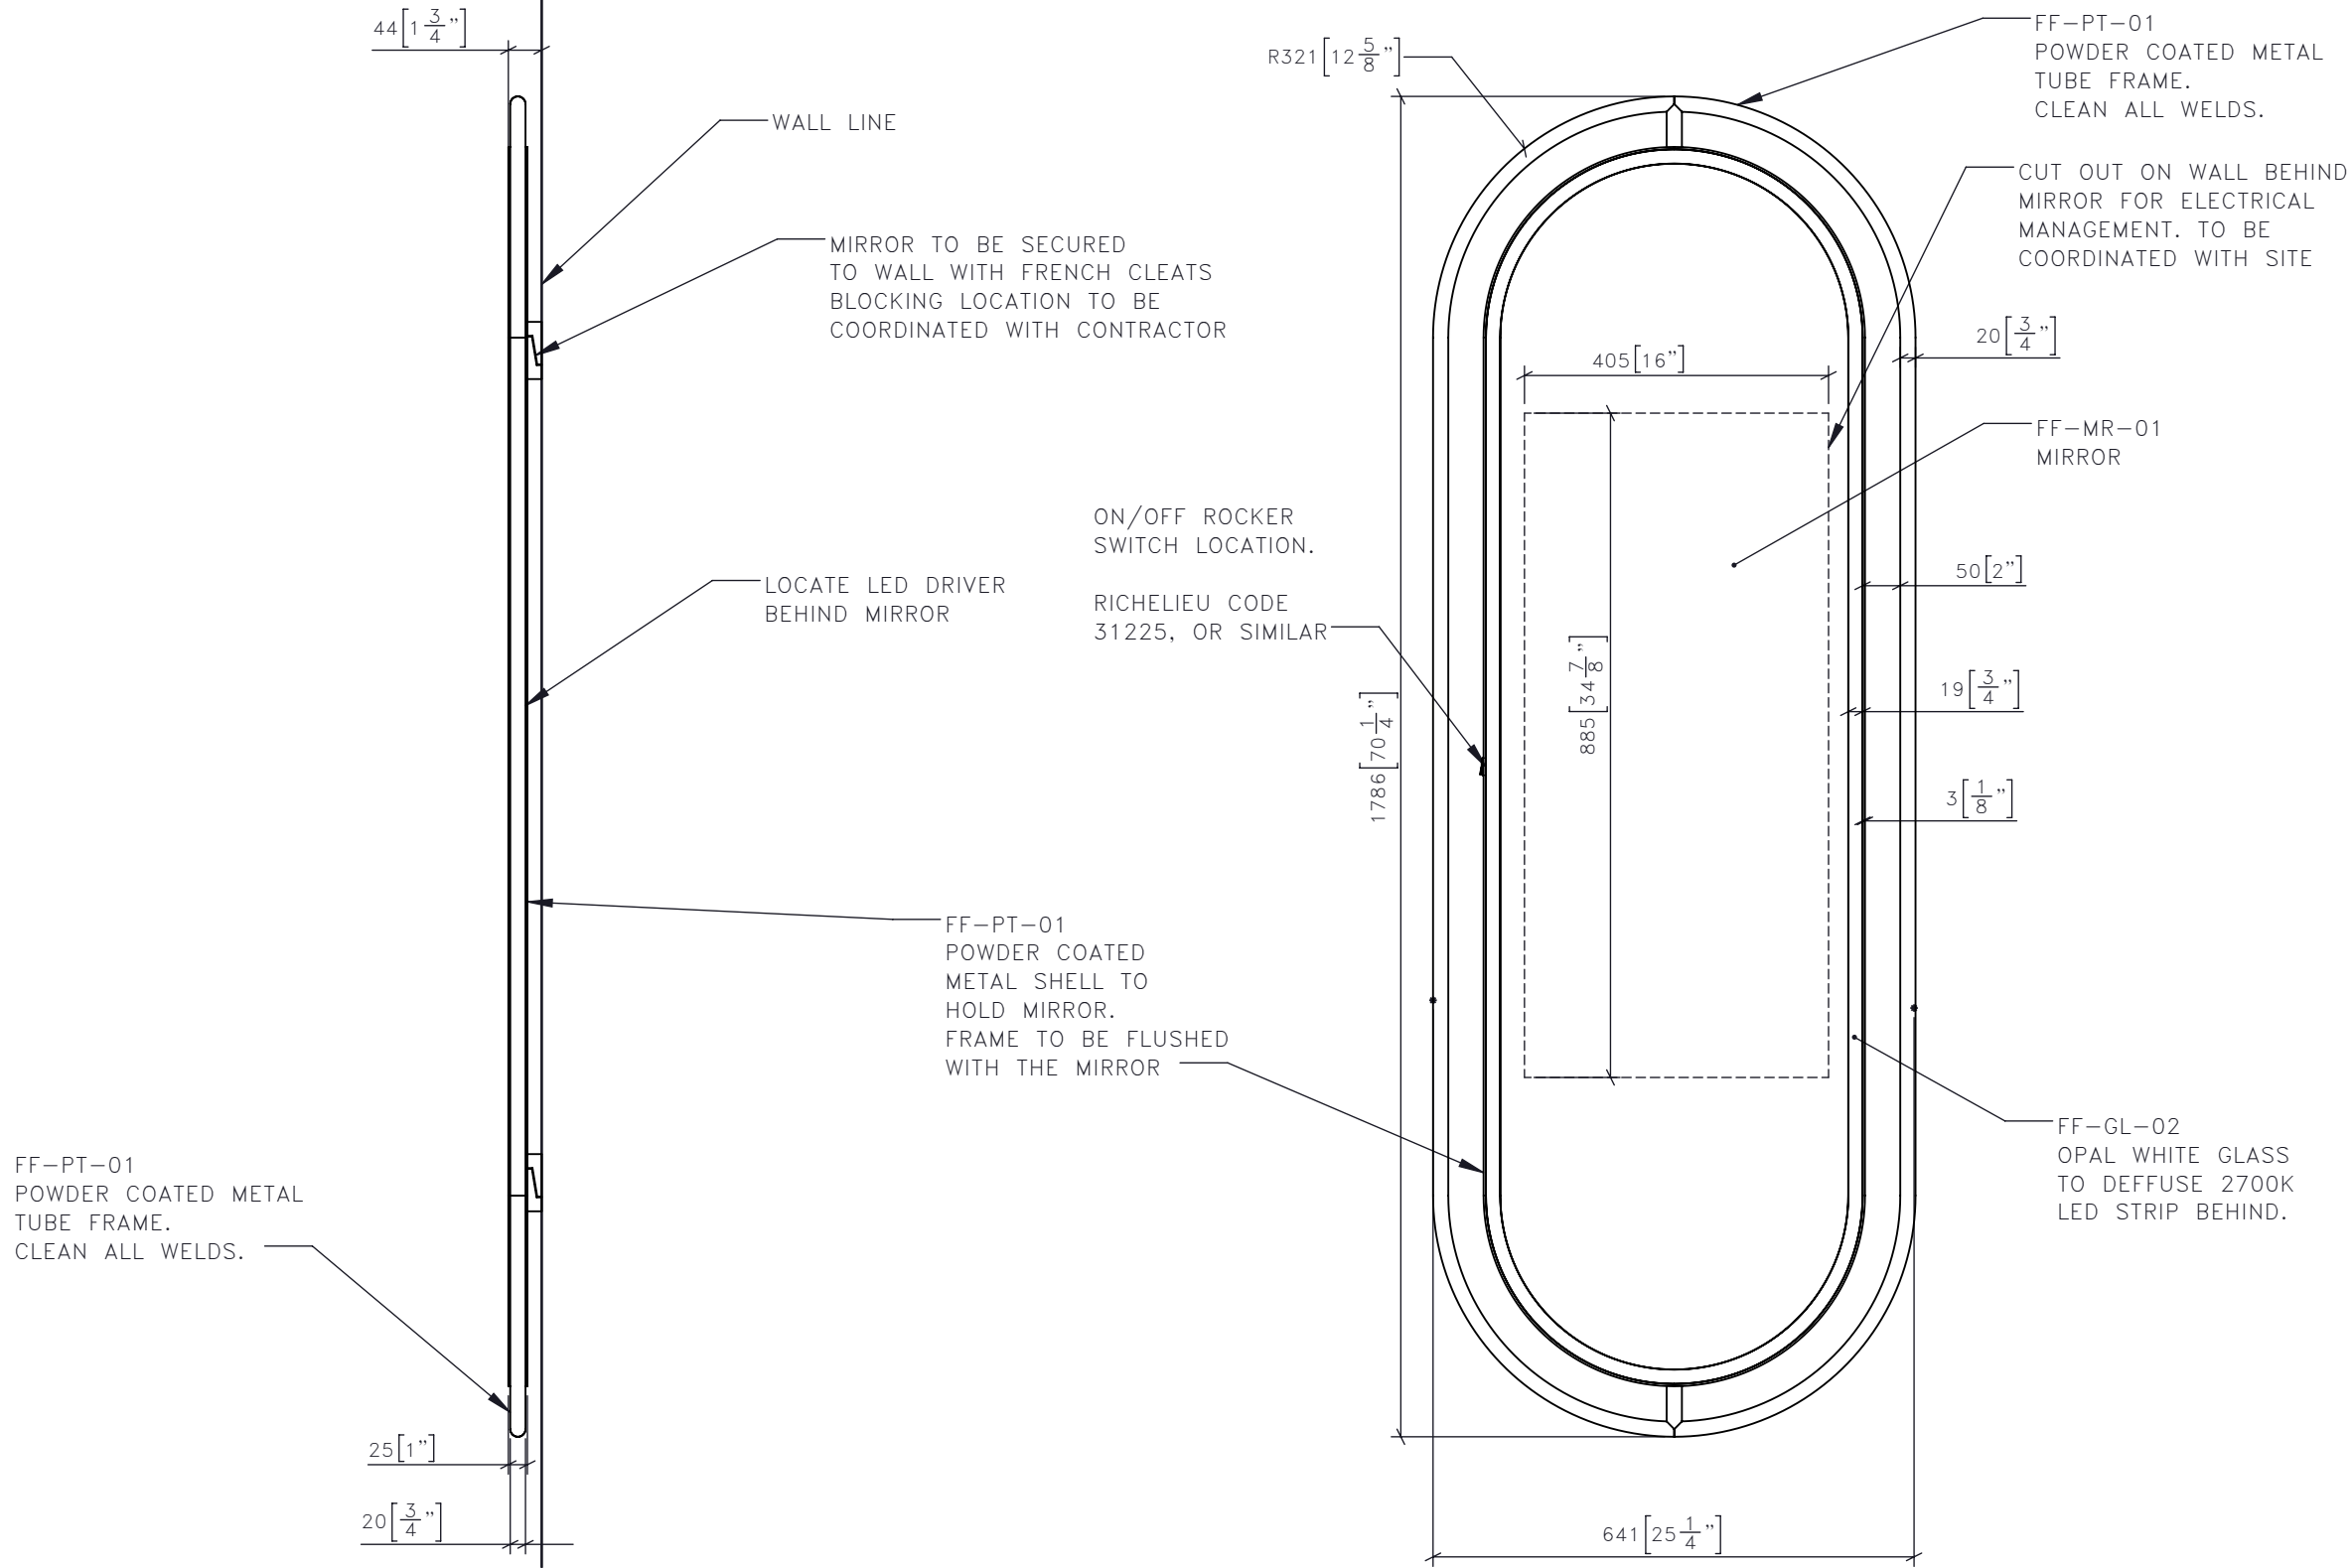

**STUDIO MUNGE**  
 25 WINGOLD AVENUE  
 TORONTO, ONTARIO  
 M6B 1P8 CANADA  
 416.588.1668  
 STUDIOMUNGE.COM

<b>-SCALE</b> AS NOTED	<b>-DATE</b> 5/19/20
<b>-DRAWN BY</b> EP	<b>-CHECKED BY</b>
<b>-PROJECT NAME</b>  CANOPY HOTEL	
<b>-DRAWING TITLE</b>  CG-11 ENTRY MIRROR	
<b>-PROJECT NUMBER</b> 15139	
<b>-DRAWING NUMBER</b> 1 / 2	

**1** CG-11 1:10 ENTRY MIRROR FRONT ELEVATION


**2** CG-11 1:10 ENTRY MIRROR SIDE ELEVATION

STUDIO MUNGE  
Y  
E  
M  
D  
C  
B  
A  
Y

FOR DESIGN INTENT ONLY

DRAWING ARE NOT TO BE SCALED. CONTRACTOR MUST CHECK AND VERIFY ALL JOB DIMENSIONS, DRAWINGS, DETAILS AND SPECIFICATIONS; AND REPORT ANY DISCREPANCIES TO DESIGNER BEFORE PROCEEDING WITH WORK.

-REV/	-ISSUED FOR	-DATE

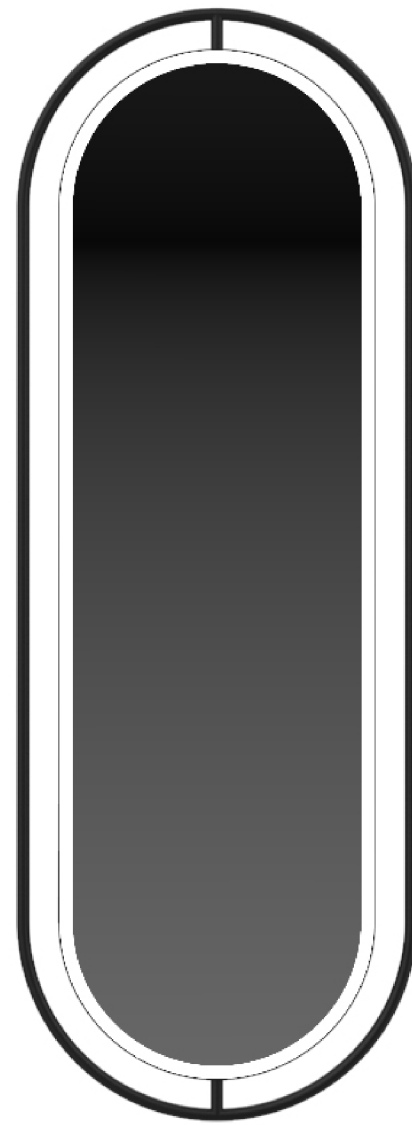

**STUDIO  
MUNGE**  
25 WINGOLD AVENUE  
TORONTO, ONTARIO  
M6B 1P8 CANADA  
416.588.1668  
STUDIOMUNGE.COM

<b>-SCALE</b> AS NOTED	<b>-DATE</b> 5/19/20
<b>-DRAWN BY</b> EP	<b>-CHECKED BY</b> 
<b>-PROJECT NAME</b>  CANOPY HOTEL	
<b>-DRAWING TITLE</b>  CG-11 ENTRY MIRROR	
<b>-PROJECT NUMBER</b> 15139	
<b>-DRAWING NUMBER</b> 2 / 2	