

FOR DESIGN INTENT ONLY


DRAWING ARE NOT TO BE SCALED. CONTRACTOR MUST CHECK AND VERIFY ALL JOB DIMENSIONS, DRAWINGS, DETAILS AND SPECIFICATIONS, AND REPORT ANY DISCREPANCIES TO DESIGNER BEFORE PROCEEDING WITH WORK.

REV	ISSUED FOR	DATE


STUDIO
MUNGE

25 WINGOLD AVENUE
TORONTO, ONTARIO
M6B 1P8 CANADA
416.588.1668
STUDIOMUNGE.COM


SCALE AS NOTED	DATE 6/9/20
DRAWN BY EP	CHECKED BY
PROJECT NAME	
CANOPY HOTEL	
DRAWING TITLE	
SG-02 KING CHAISE LOUNGE	
PROJECT NUMBER 15139	
DRAWING NUMBER 1 / 3	

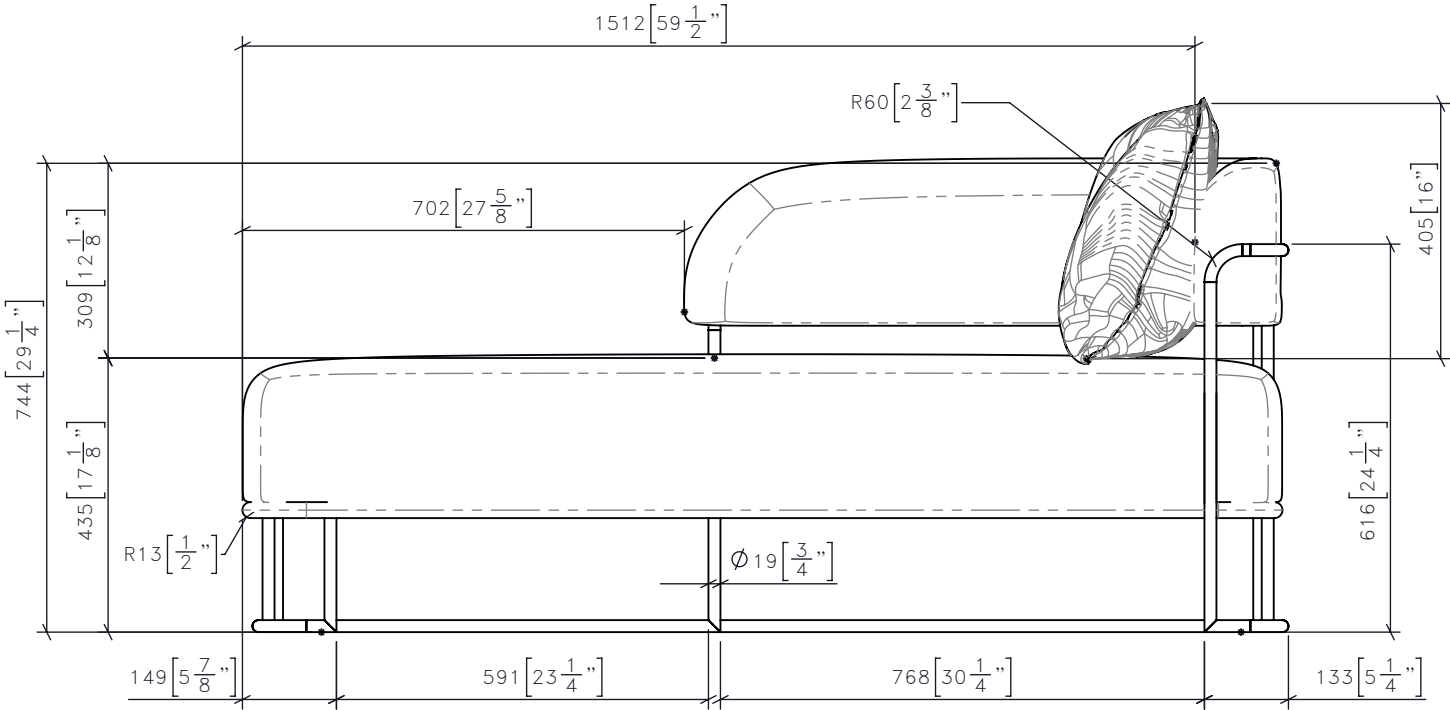


1 SG-02 KING CHAISE LOUNGE
1:12 FRONT ELEVATION

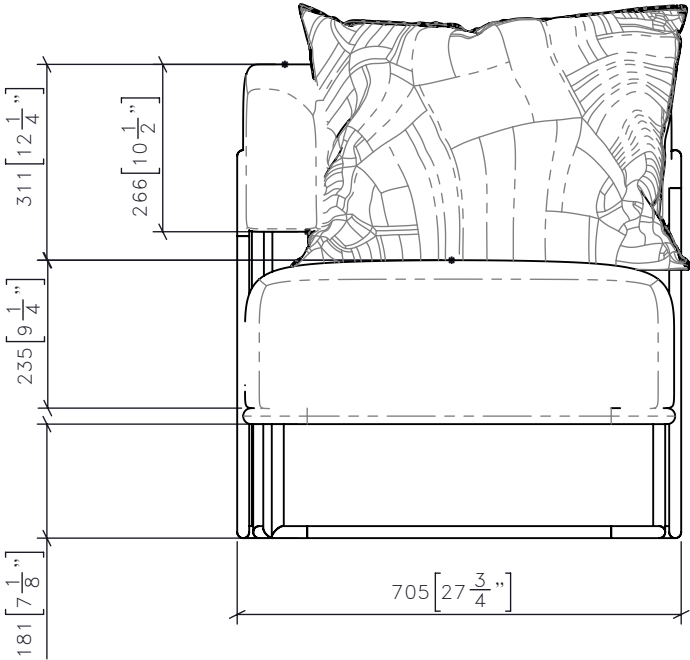

3 SG-02 KING CHAISE LOUNGE
1:12 SIDE ELEVATION

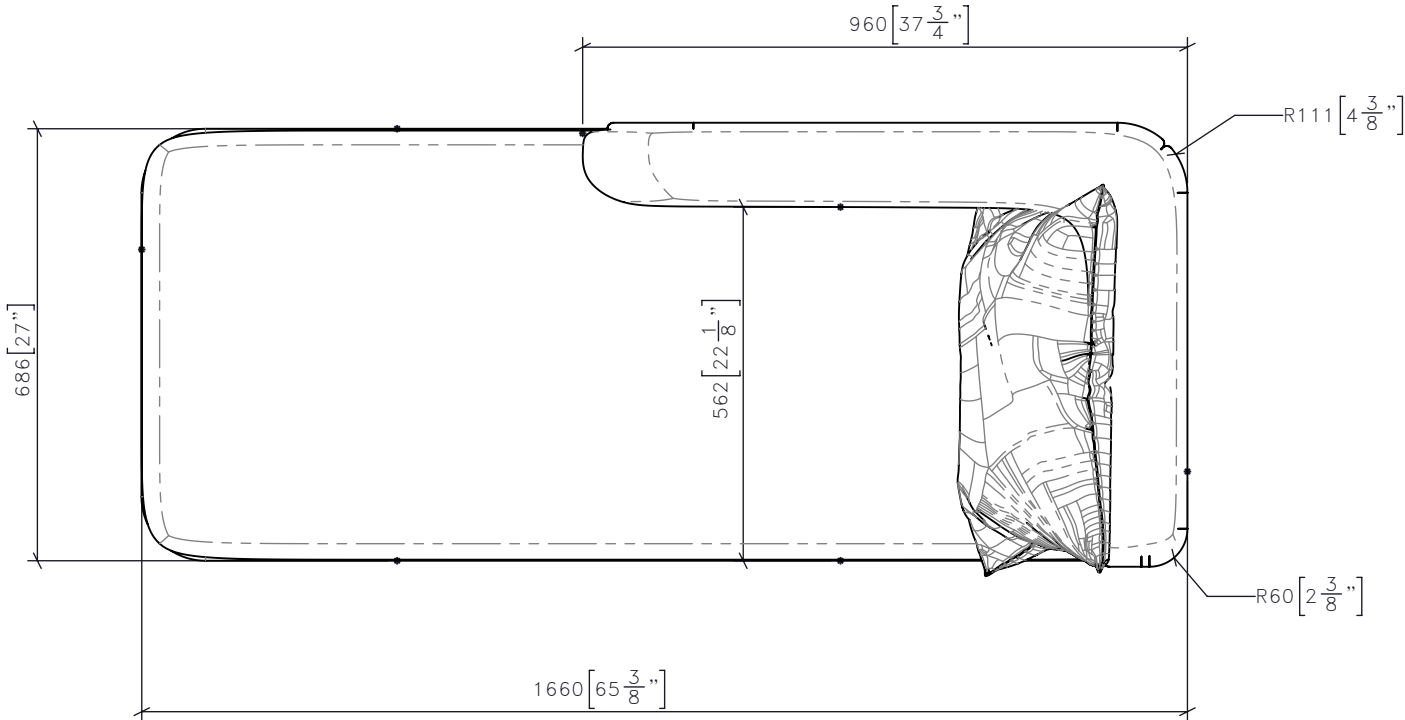

2 SG-02 KING CHAISE LOUNGE
1:12 PLAN

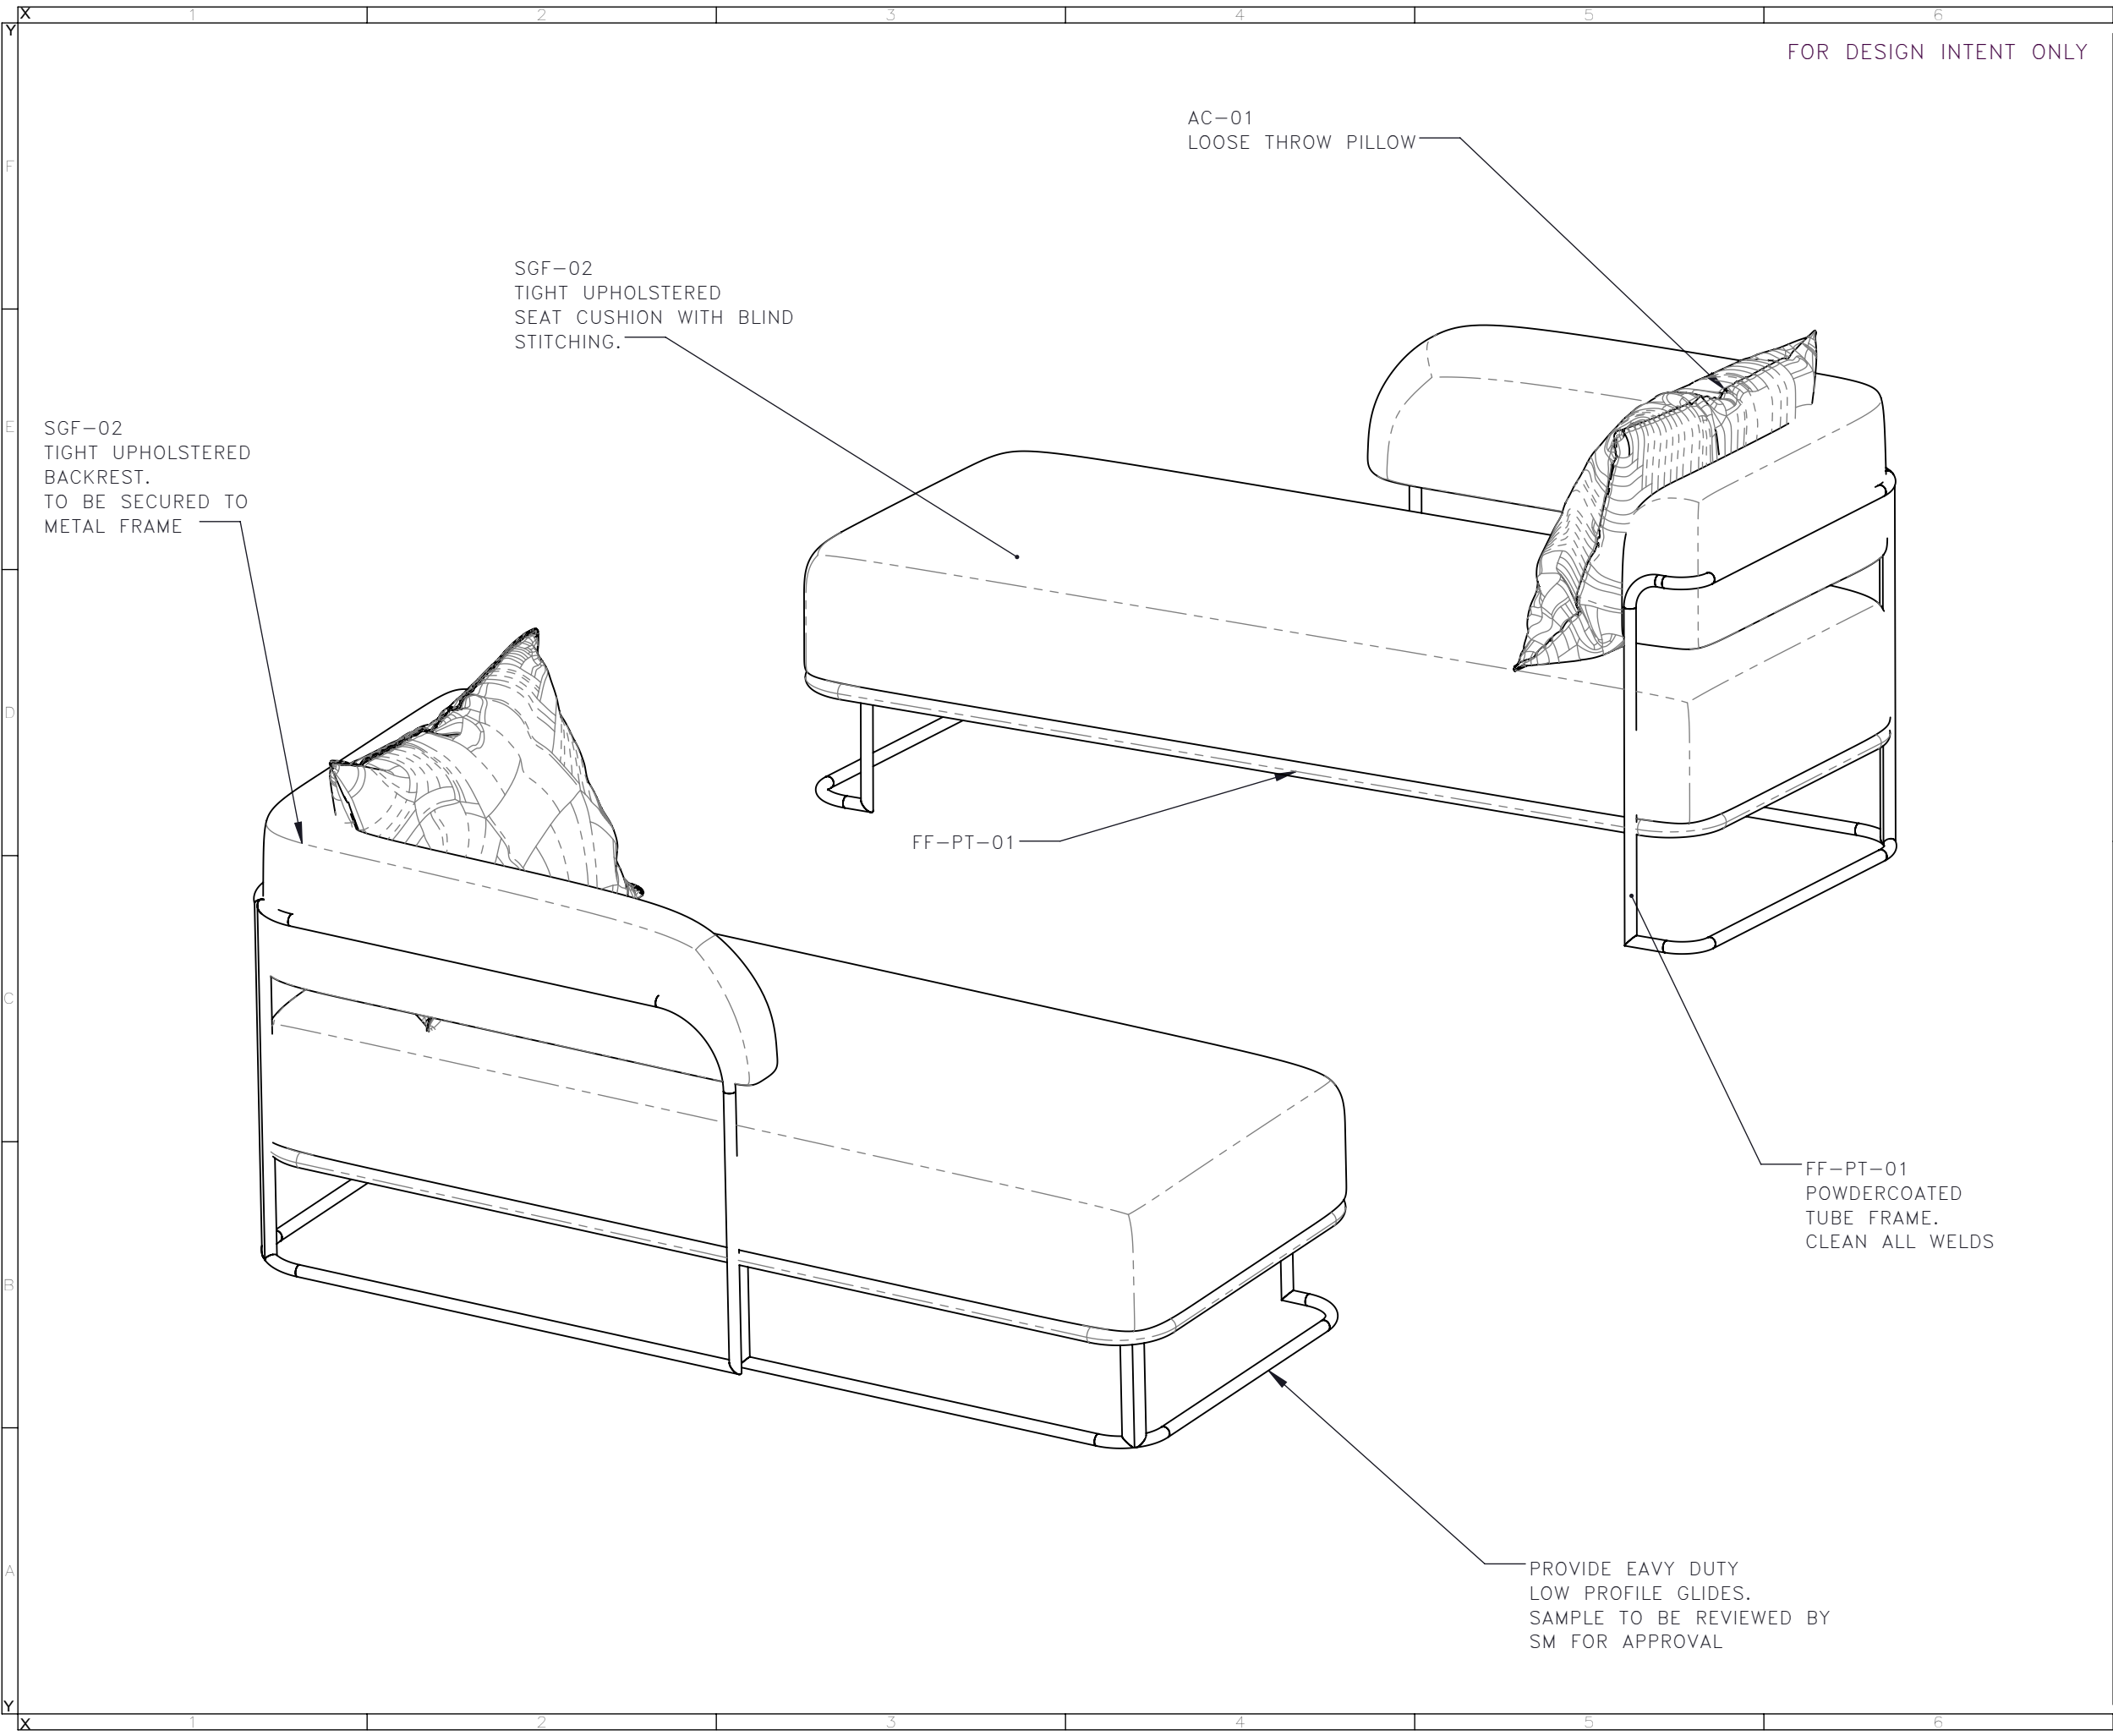

DRAWING ARE NOT TO BE SCALED. CONTRACTOR MUST CHECK AND VERIFY ALL JOB DIMENSIONS, DRAWINGS, DETAILS AND SPECIFICATIONS; AND REPORT ANY DISCREPANCIES TO DESIGNER BEFORE PROCEEDING WITH WORK.

REV	ISSUED FOR	DATE

STUDIO
MUNGE

25 WINGOLD AVENUE
TORONTO, ONTARIO
M6B 1P8 CANADA
416.588.1668
STUDIOMUNGE.COM

SCALE AS NOTED	DATE 6/9/20
DRAWN BY EP	CHECKED BY
PROJECT NAME	
CANOPY HOTEL	
DRAWING TITLE	
SG-02 KING CHAISE LOUNGE	
PROJECT NUMBER 15139	
DRAWING NUMBER 2 / 3	

