


FOR DESIGN INTENT ONLY

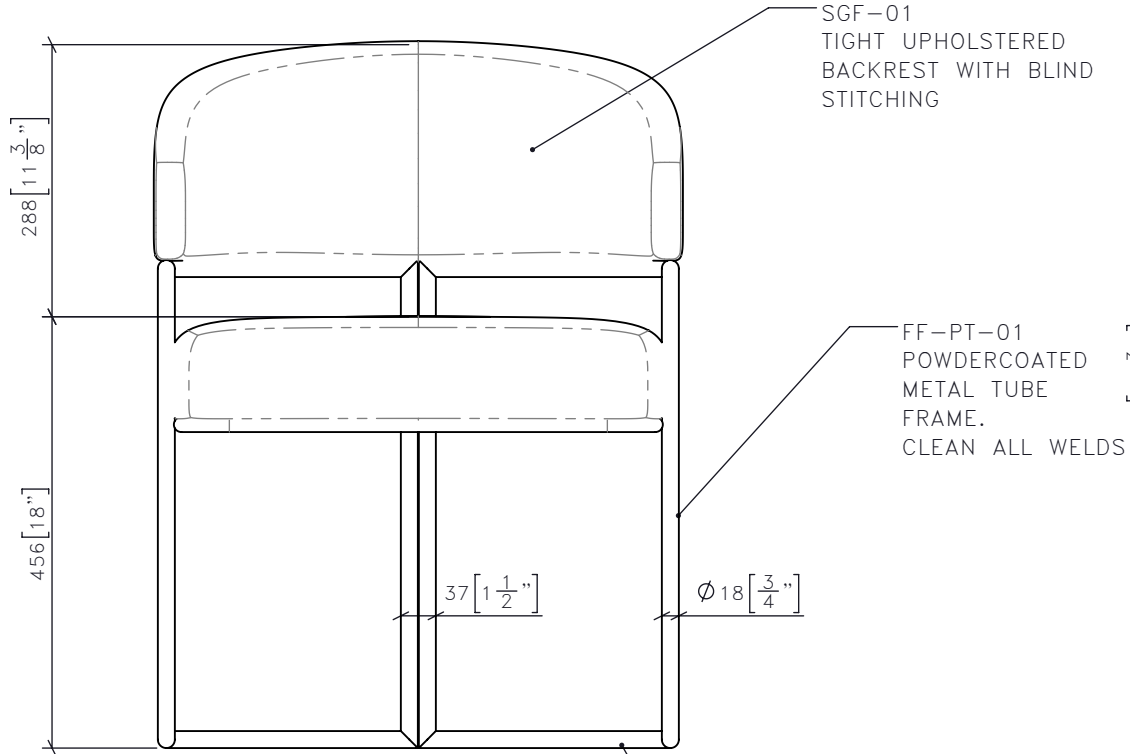


1 SG-01 1:8 DESK CHAIR FRONT ELEVATION


SGF-01
TIGHT UPHOLSTERED
BACKREST WITH BLIND
STITCHING

FF-PT-01
POWDERCOATED
METAL TUBE
FRAME.
CLEAN ALL WELDS

PROVIDE HEAVY DUTY
LOW PROFILE GLIDES,
TO FOLLOW BASE PROFILE
SM TO REVIEW SAMPLE FOR
APPROVAL

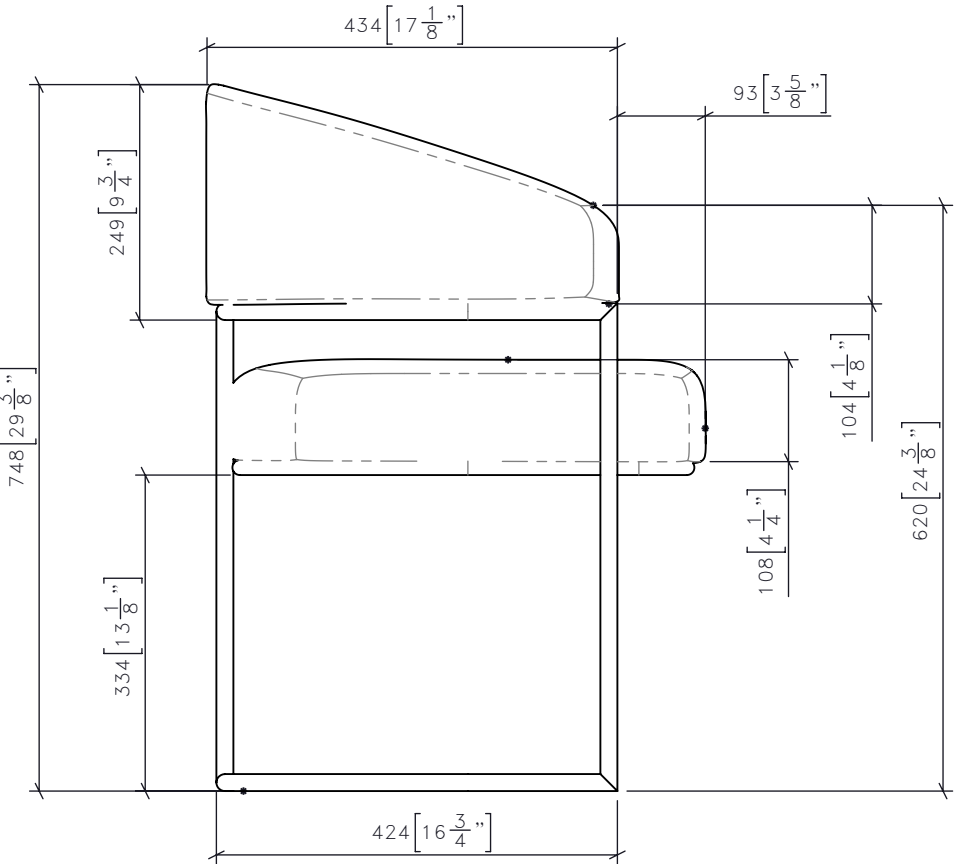


3 SG-01 1:8 DESK CHAIR SIDE ELEVATION

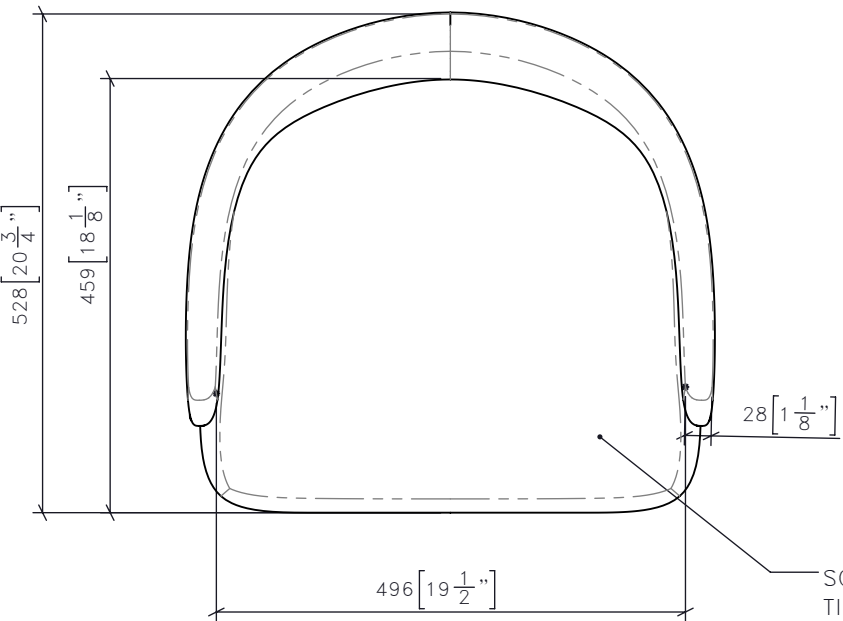

2 SG-01 1:8 DESK CHAIR PLAN

SGF-01
TIGHT UPHOLSTERED
SEAT WITH BLIND
STITCHING
MEDIUM DENSITY FOAM

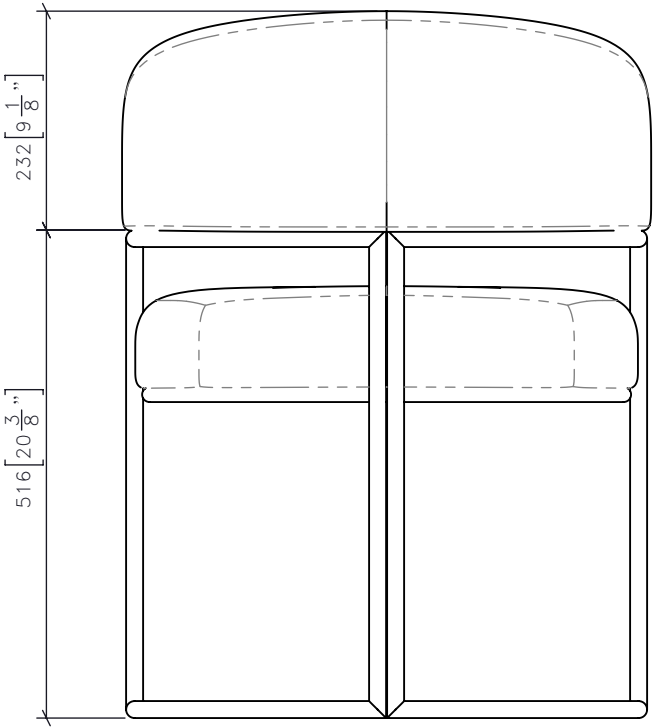

4 SG-01 1:8 DESK CHAIR Drawing View1


DRAWING ARE NOT TO BE SCALED. CONTRACTOR MUST CHECK AND VERIFY ALL JOB DIMENSIONS, DRAWINGS, DETAILS AND SPECIFICATIONS; AND REPORT ANY DISCREPANCIES TO DESIGNER BEFORE PROCEEDING WITH WORK.

REV	ISSUED FOR	DATE

STUDIO
MUNGE

25 WINGOLD AVENUE
TORONTO, ONTARIO
M6B 1P8 CANADA
416.588.1668
STUDIOMUNGE.COM

SCALE AS NOTED	DATE 4/27/20
DRAWN BY EP	CHECKED BY
PROJECT NAME	
CANOPY HOTEL	
DRAWING TITLE	
SG-01 DESK CHAIR	
PROJECT NUMBER 15139	
DRAWING NUMBER 1 / 3	

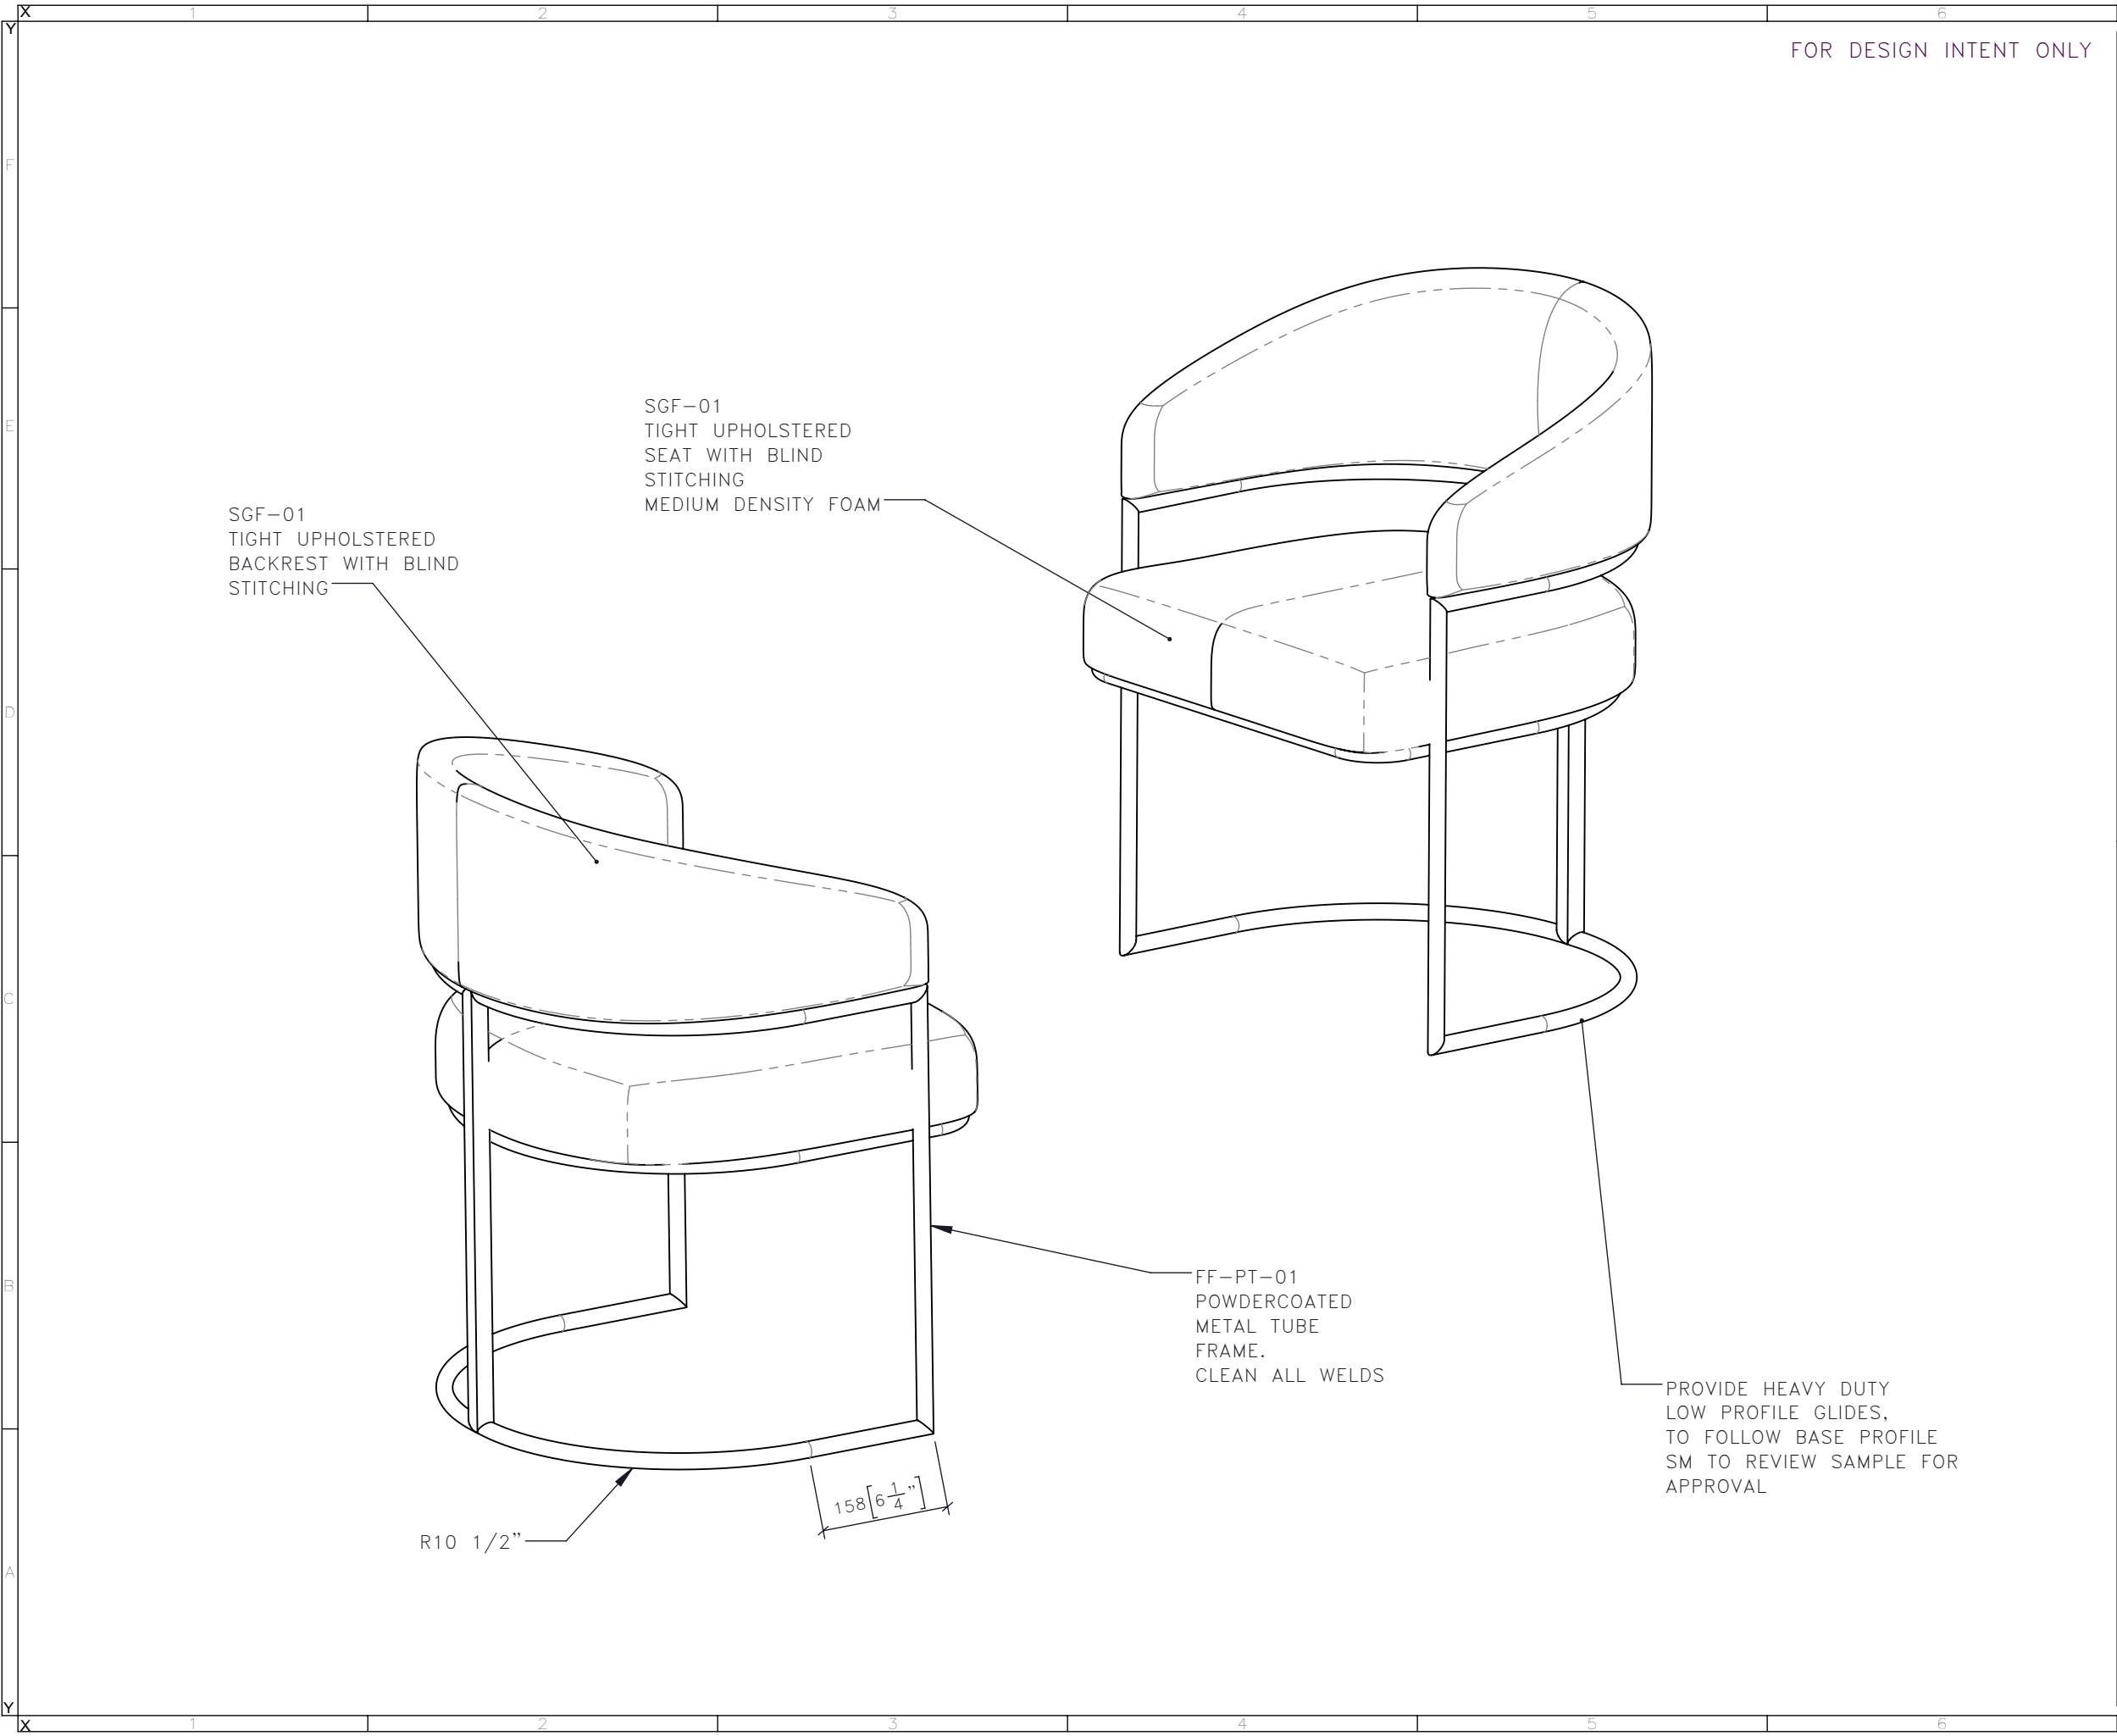

FOR DESIGN INTENT ONLY

DRAWING ARE NOT TO BE SCALED. CONTRACTOR MUST CHECK AND VERIFY ALL JOB DIMENSIONS, DRAWINGS, DETAILS AND SPECIFICATIONS; AND REPORT ANY DISCREPANCIES TO DESIGNER BEFORE PROCEEDING WITH WORK.

-REV/	-ISSUED FOR	-DATE

STUDIO
MUNGE

25 WINGOLD AVENUE
TORONTO, ONTARIO
M6B 1P8 CANADA
416.588.1668
STUDIOMUNGE.COM

-SCALE AS NOTED	-DATE 4/27/20
-DRAWN BY EP	-CHECKED BY
-PROJECT NAME CANOPY HOTEL	
-DRAWING TITLE SG-01 DESK CHAIR	
-PROJECT NUMBER 15139	
-DRAWING NUMBER 2 / 3	

STUDIO MUNGE

Y
1
2
3
4
5
6

D

C

B

A

X

1

2

3

4

5

6

1

2

3

4

5

6

FOR DESIGN INTENT ONLY



DRAWING ARE NOT TO BE SCALED. CONTRACTOR MUST CHECK AND VERIFY ALL JOB DIMENSIONS, DRAWINGS, DETAILS AND SPECIFICATIONS, AND REPORT ANY DISCREPANCIES TO DESIGNER BEFORE PROCEEDING WITH WORK.

REV	ISSUED FOR	DATE

STUDIO
MUNGE

25 WINGOLD AVENUE
TORONTO, ONTARIO
M6B 1P8 CANADA
416.588.1668
STUDIOMUNGE.COM

SCALE	DATE
AS NOTED	4/27/20
DRAWN BY	CHECKED BY
EP	
PROJECT NAME	
CANOPY HOTEL	
DRAWING TITLE	
SG-01 DESK CHAIR	
PROJECT NUMBER	
15139	
DRAWING NUMBER	
3 / 3	