



FOR DESIGN INTENT ONLY

DRAWING ARE NOT TO BE SCALED. CONTRACTOR MUST CHECK AND VERIFY ALL JOB DIMENSIONS, DRAWINGS, DETAILS AND SPECIFICATIONS; AND REPORT ANY DISCREPANCIES TO DESIGNER BEFORE PROCEEDING WITH WORK.


REV	ISSUED FOR	DATE

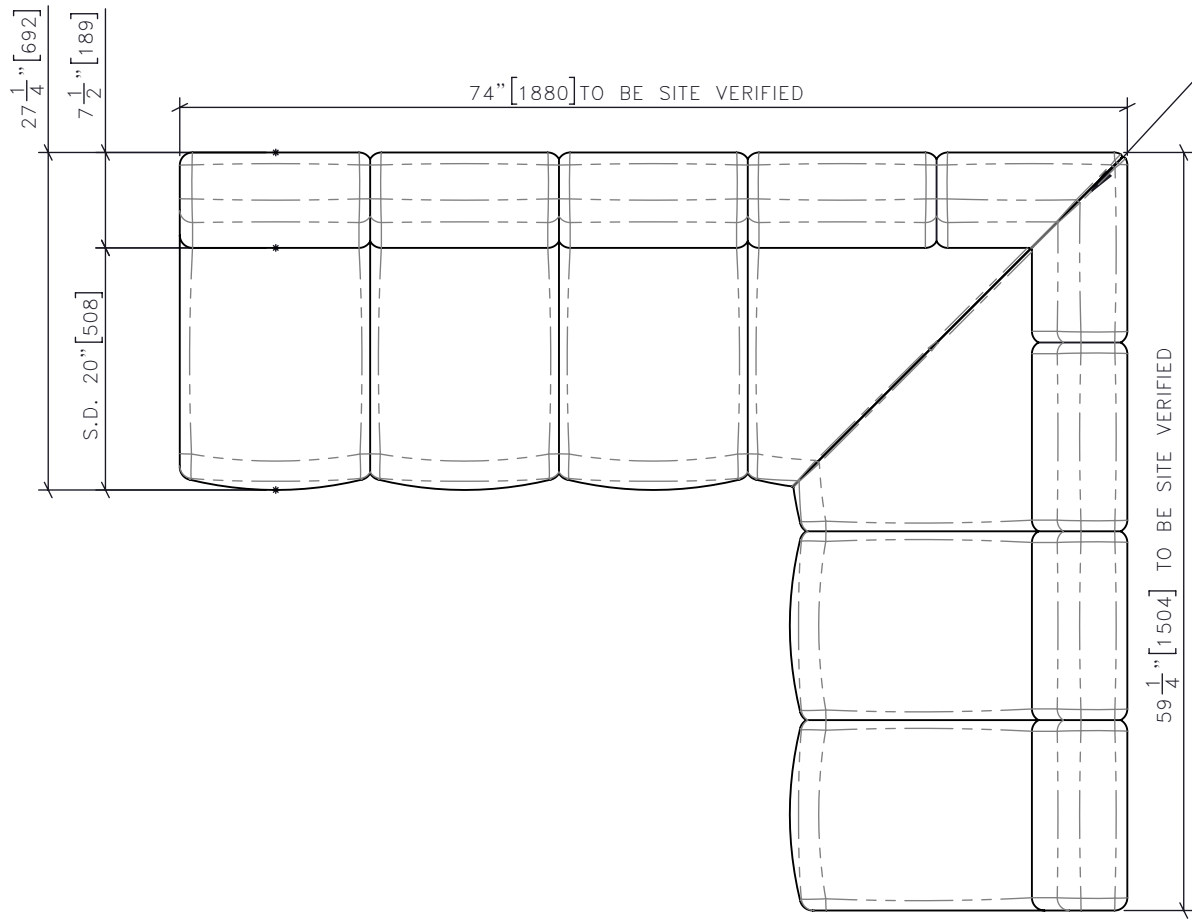

1 | SG-21 | CORNER BANQUETTE
1:15 | PLAN ELEVATION

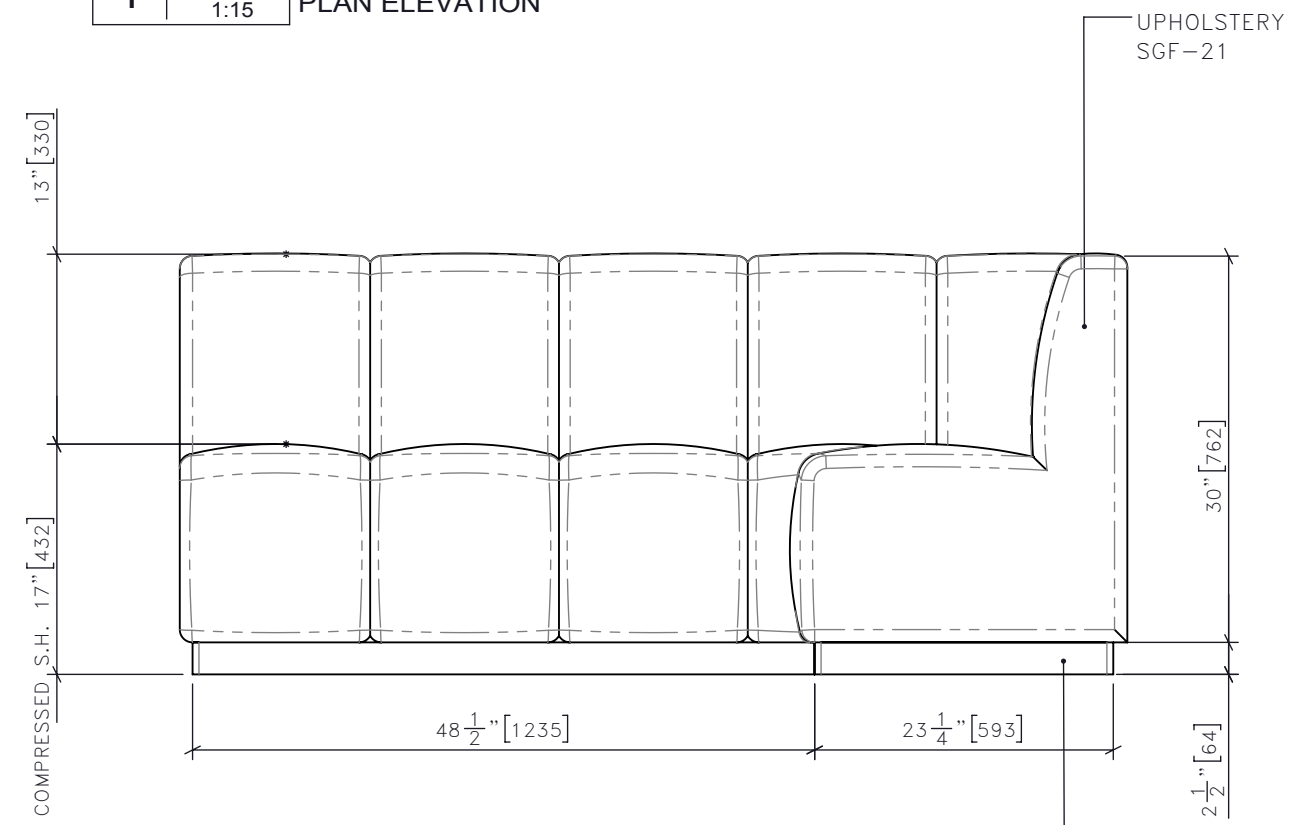

2 | SG-21 | CORNER BANQUETTE
1:15 | FRONT ELEVATION

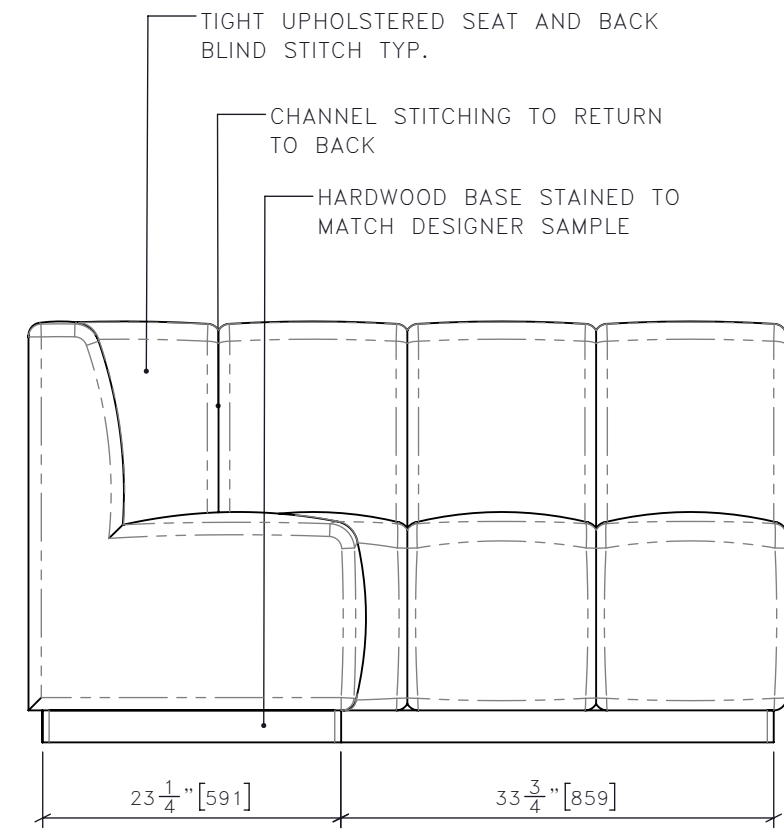

3 | SG-21 | CORNER BANQUETTE
1:15 | SIDE ELEVATION

**STUDIO
MUNGE**

25 WINGOLD AVENUE
TORONTO, ONTARIO
M6B 1P8 CANADA
416.588.1668
STUDIOMUNGE.COM

SCALE AS NOTED | DATE 9/20/17

DRAWN BY RC | CHECKED BY

PROJECT NAME
15 CHARLES

DRAWING TITLE
SG-21
CORNER BANQUETTE

PROJECT NUMBER
16113

DRAWING NUMBER
1 / 2

STUDIO MUNGE
E
D
C
B
A
Y

FOR DESIGN INTENT ONLY

DRAWING ARE NOT TO BE SCALED. CONTRACTOR MUST CHECK AND VERIFY ALL JOB DIMENSIONS, DRAWINGS, DETAILS AND SPECIFICATIONS; AND REPORT ANY DISCREPANCIES TO DESIGNER BEFORE PROCEEDING WITH WORK.

REV.	ISSUED FOR	DATE



STUDIO MUNGE
25 WINGOLD AVENUE
TORONTO, ONTARIO
M6B 1P8 CANADA
416.588.1668
STUDIOMUNGE.COM

-SCALE AS NOTED	-DATE 9/20/17
-DRAWN BY RC	-CHECKED BY
-PROJECT NAME 15 CHARLES	
-DRAWING TITLE SG-21 CORNER BANQUETTE	
-PROJECT NUMBER 16113	
-DRAWING NUMBER 2 / 2	

4	SG-21	CORNER BANQUETTE RENDERED VIEW
	NTS	