



FOR DESIGN INTENT ONLY


NOTE: ALL SEAMS BLIND STITCHED TYP.
NOTE: ADD GLIDES AS NEEDED

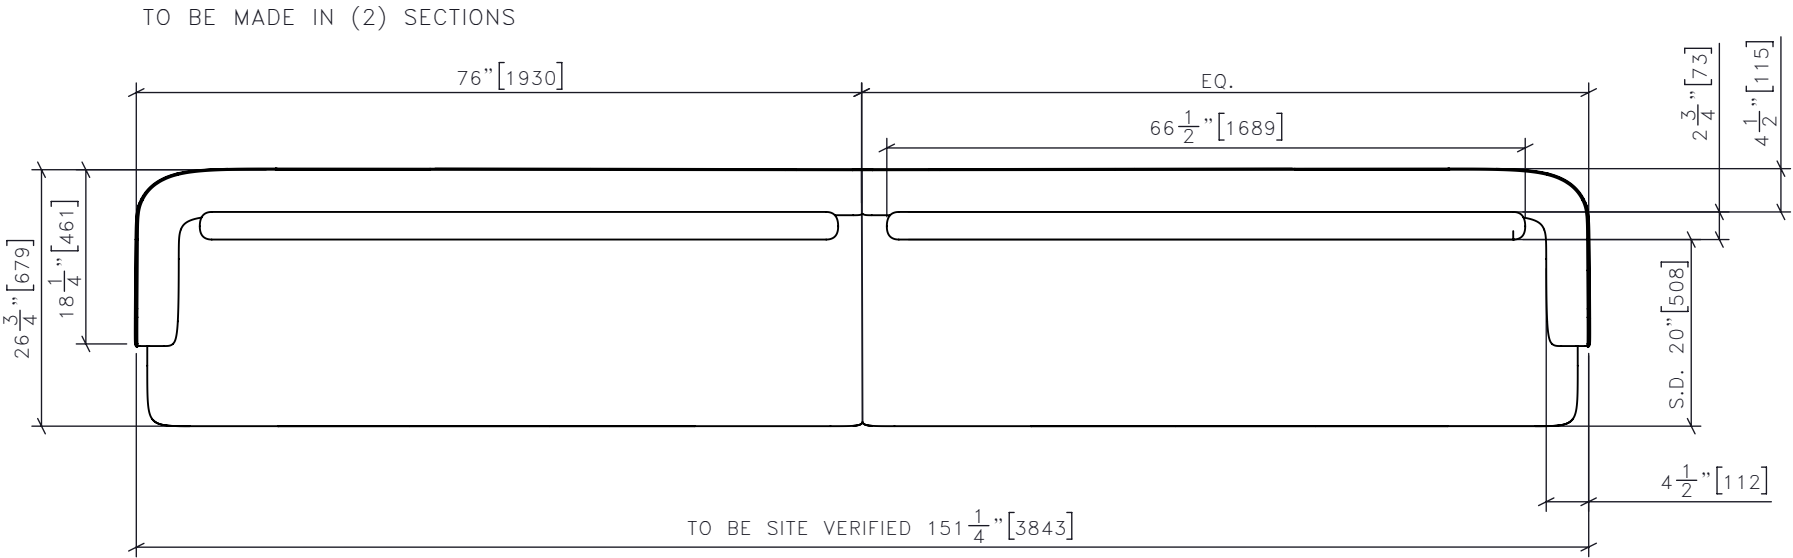

1 SG-26 BANQUETTE
1:20 PLAN VIEW

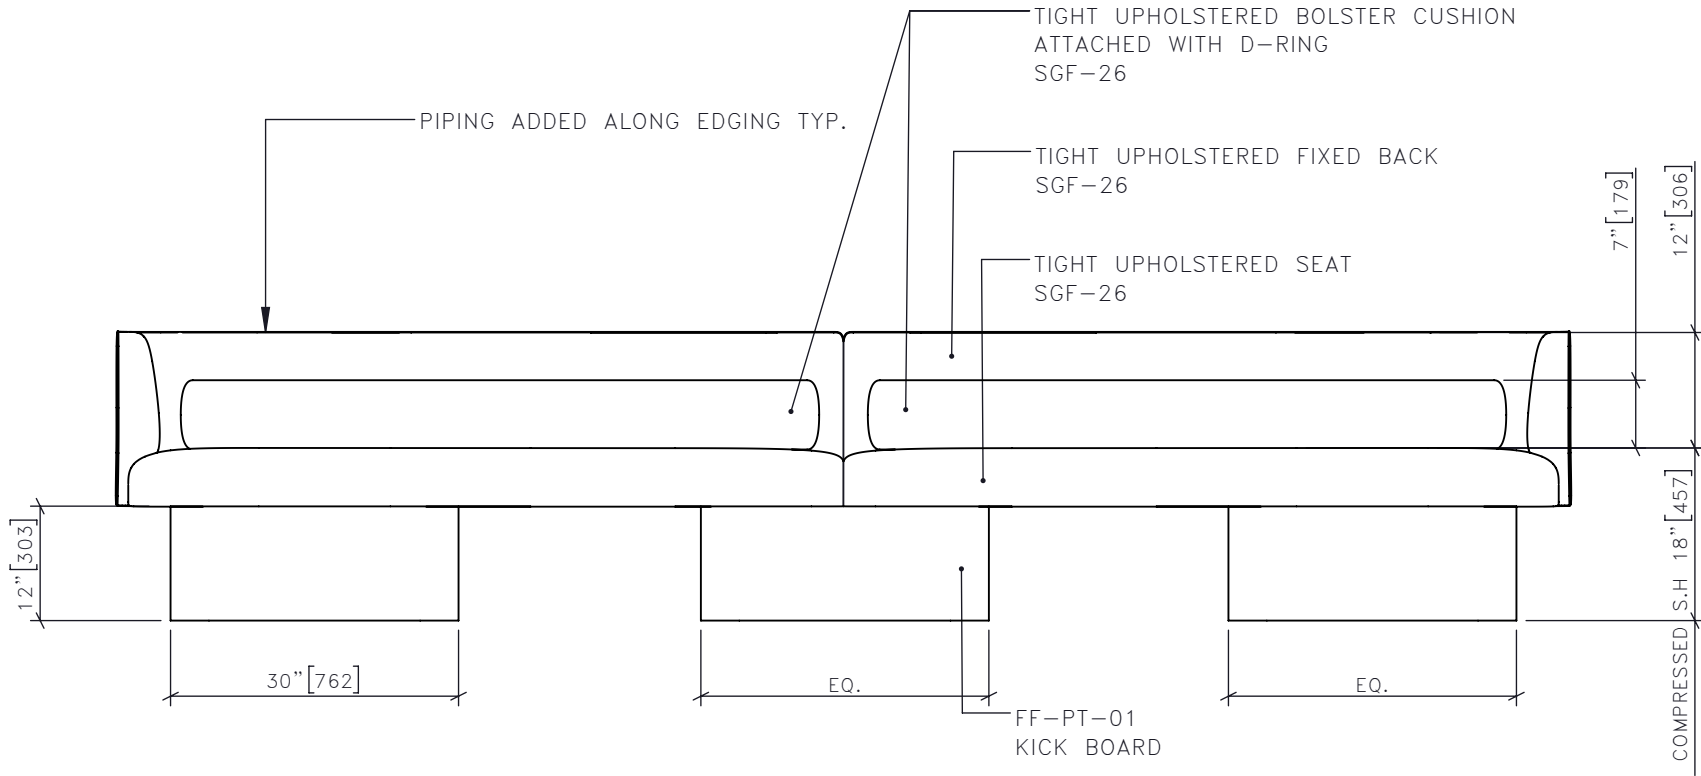

2 SG-26 BANQUETTE
1:20 FRONT ELEVATION

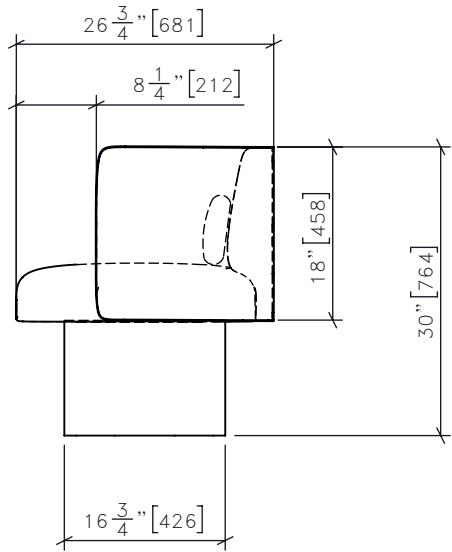

3 SG-26 BANQUETTE
1:20 SIDE ELEVATION
(HIDDEN LINES
SHOWN)

DRAWING ARE NOT TO BE SCALED. CONTRACTOR MUST CHECK AND VERIFY ALL JOB DIMENSIONS, DRAWINGS, DETAILS AND SPECIFICATIONS; AND REPORT ANY DISCREPANCIES TO DESIGNER BEFORE PROCEEDING WITH WORK.

REV	ISSUED FOR	DATE

STUDIO
MUNGE

25 WINGOLD AVENUE
TORONTO, ONTARIO
M6B 1P8 CANADA
416.588.1668
STUDIOMUNGE.COM

SCALE AS NOTED	DATE 9/20/17
DRAWN BY LS	CHECKED BY
PROJECT NAME	
15 CHARELES ST.	
DRAWING TITLE	
SG-26 BANQUETTE	
PROJECT NUMBER 16113	
DRAWING NUMBER 1 / 3	

STUDIO MUNGE

Y
1
2
3
4
5
6
X



DRAWING ARE NOT TO BE SCALED. CONTRACTOR MUST CHECK AND VERIFY ALL JOB DIMENSIONS, DRAWINGS, DETAILS AND SPECIFICATIONS; AND REPORT ANY DISCREPANCIES TO DESIGNER BEFORE PROCEEDING WITH WORK.

REV	ISSUED FOR	DATE

STUDIO
MUNGE

25 WINGOLD AVENUE
TORONTO, ONTARIO
M6B 1P8 CANADA
416.588.1668
STUDIOMUNGE.COM

SCALE AS NOTED	DATE 9/20/17
DRAWN BY LS	CHECKED BY
PROJECT NAME	
15 CHARELES ST.	
DRAWING TITLE	
SG-26 BANQUETTE	
PROJECT NUMBER 16113	
DRAWING NUMBER 2 / 3	

4 | SG-26 | BANQUETTE
NTS | RENDERED VIEW

STUDIO MUNGE

Y
1
2
3
4
5
6
X
A
B
C
D
E
F
G
H
I
J
K
L
M
N
O
P
Q
R
S
T
U
V
W
X
Y
Z



DRAWING ARE NOT TO BE SCALED. CONTRACTOR MUST CHECK AND VERIFY ALL JOB DIMENSIONS, DRAWINGS, DETAILS AND SPECIFICATIONS, AND REPORT ANY DISCREPANCIES TO DESIGNER BEFORE PROCEEDING WITH WORK.

REV	ISSUED FOR	DATE

STUDIO
MUNGE

25 WINGOLD AVENUE
TORONTO, ONTARIO
M6B 1P8 CANADA
416.588.1668
STUDIOMUNGE.COM

SCALE	DATE
AS NOTED	9/20/17
DRAWN BY	CHECKED BY
LS	
PROJECT NAME	
	15 CHARELES ST.
DRAWING TITLE	
	SG-26 BANQUETTE
PROJECT NUMBER	
16113	
DRAWING NUMBER	
3 / 3	