

FOR DESIGN INTENT ONLY


DRAWING ARE NOT TO BE SCALED. CONTRACTOR MUST CHECK AND VERIFY ALL JOB DIMENSIONS, DRAWINGS, DETAILS AND SPECIFICATIONS; AND REPORT ANY DISCREPANCIES TO DESIGNER BEFORE PROCEEDING WITH WORK.

REV	ISSUED FOR	DATE

STUDIO
MUNGE

25 WINGOLD AVENUE
TORONTO, ONTARIO
M6B 1P8 CANADA
416.588.1668
STUDIOMUNGE.COM


SCALE AS NOTED	DATE 5/15/18
DRAWN BY AM	CHECKED BY
PROJECT NAME	
PROJECT TITLE	
DRAWING TITLE	
CG-XX ITEM DESCRIPTION	
PROJECT NUMBER XXXXXX	
DRAWING NUMBER 1 / 4	

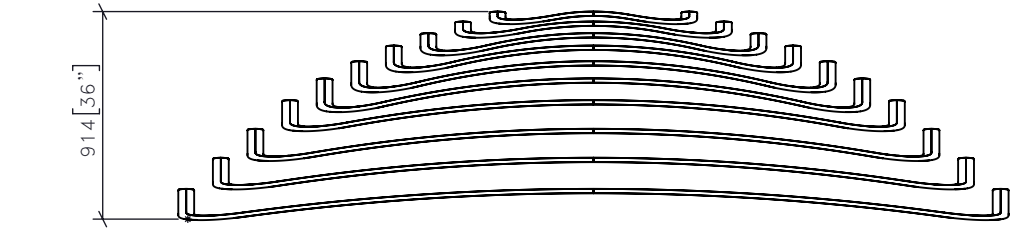

1

CG-XX
1:33.3


ITEM DESCRIPTION
FRONT ELEVATION

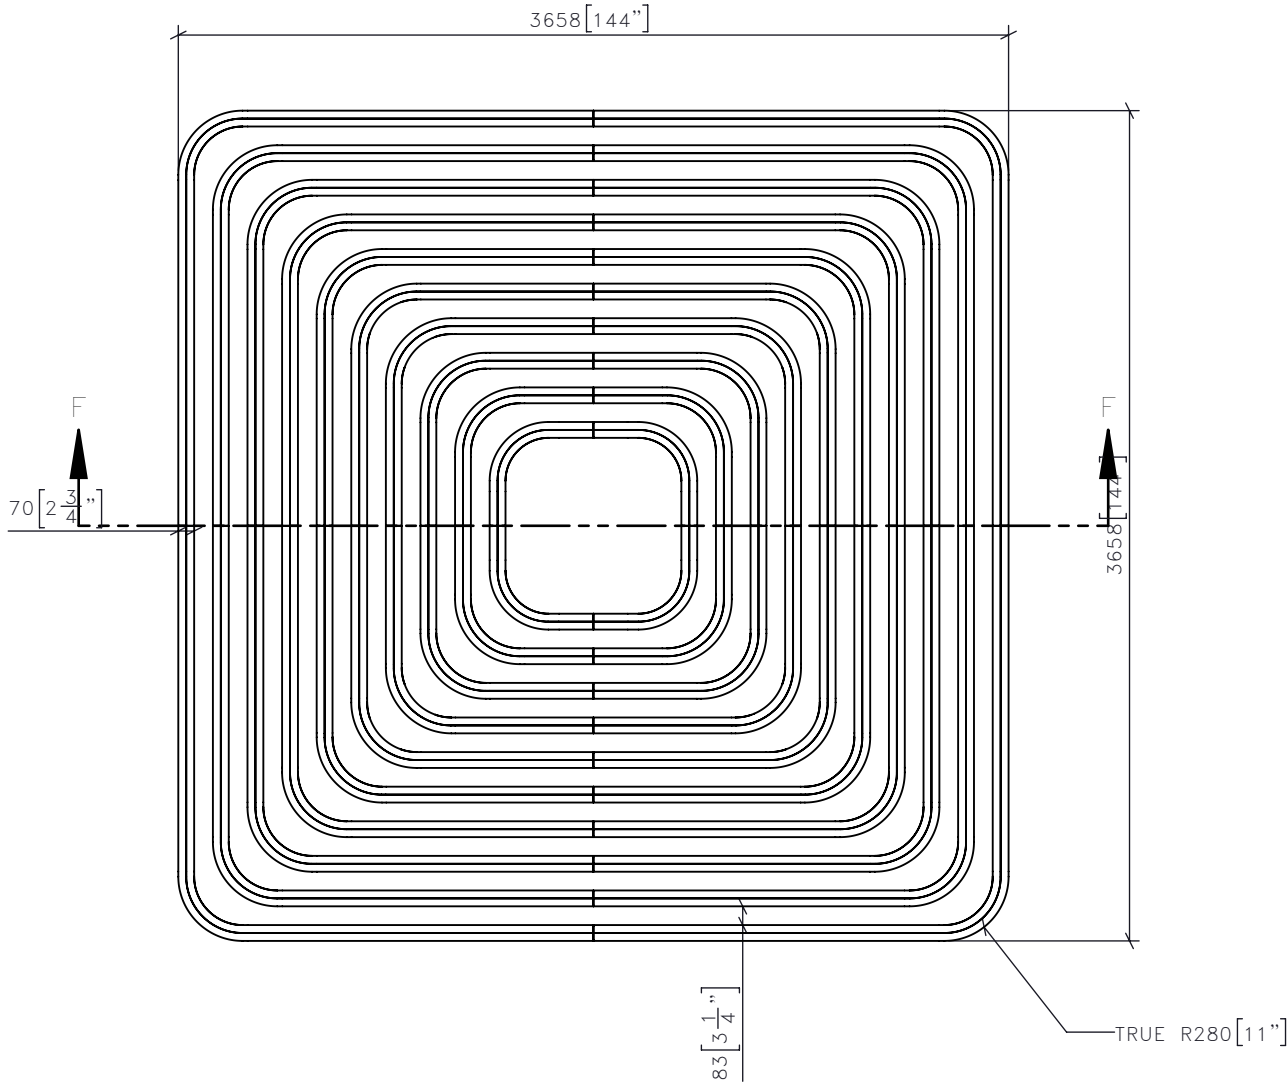


2

CG-XX
1:33.3

ITEM DESCRIPTION
PLAN

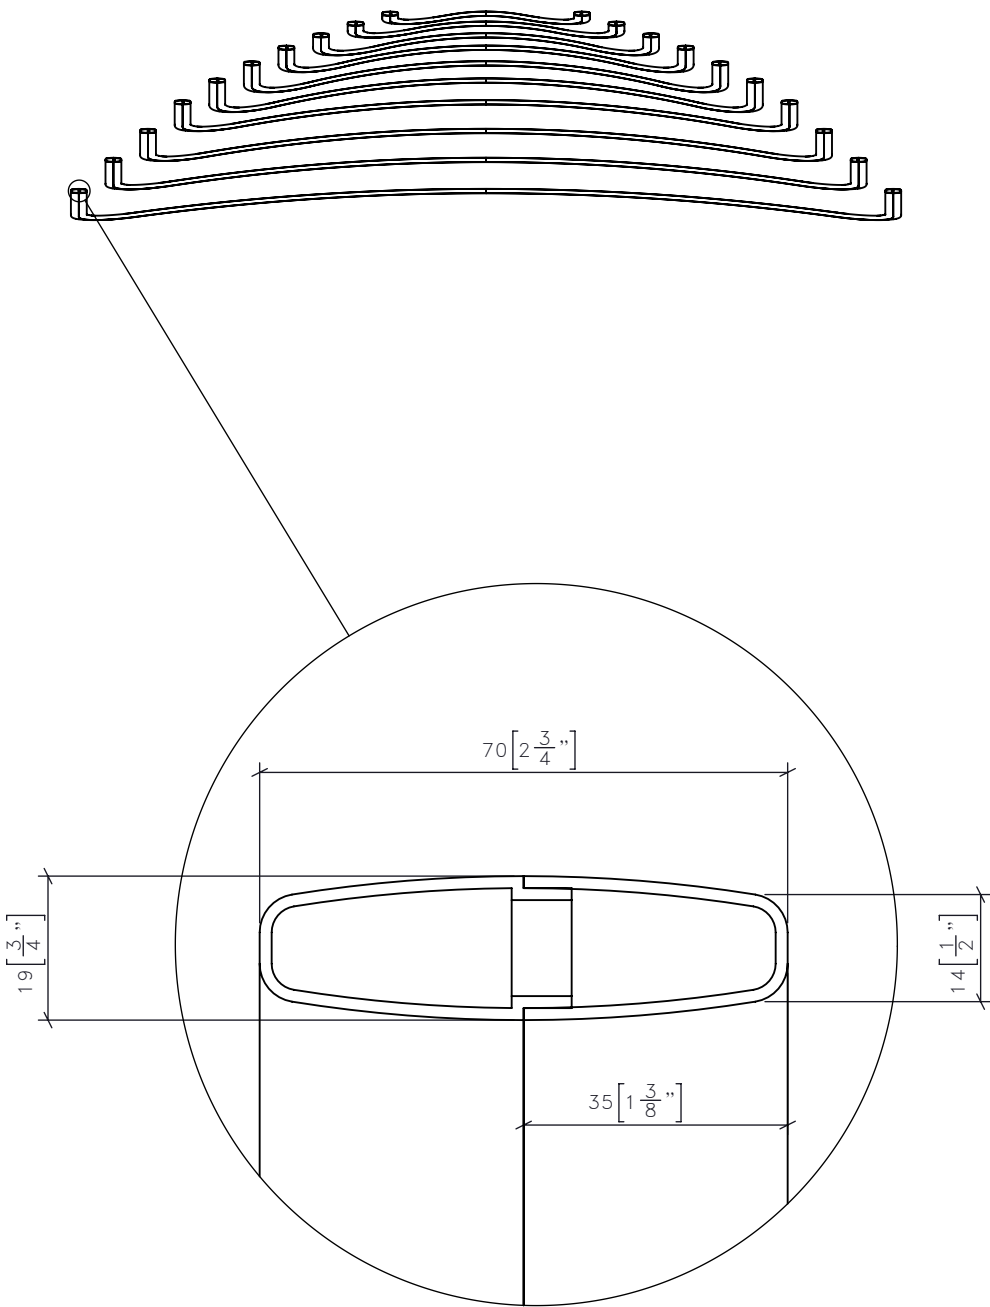

4	CG-XX	ITEM DESCRIPTION
	1:20	ISOMETRIC FRONT

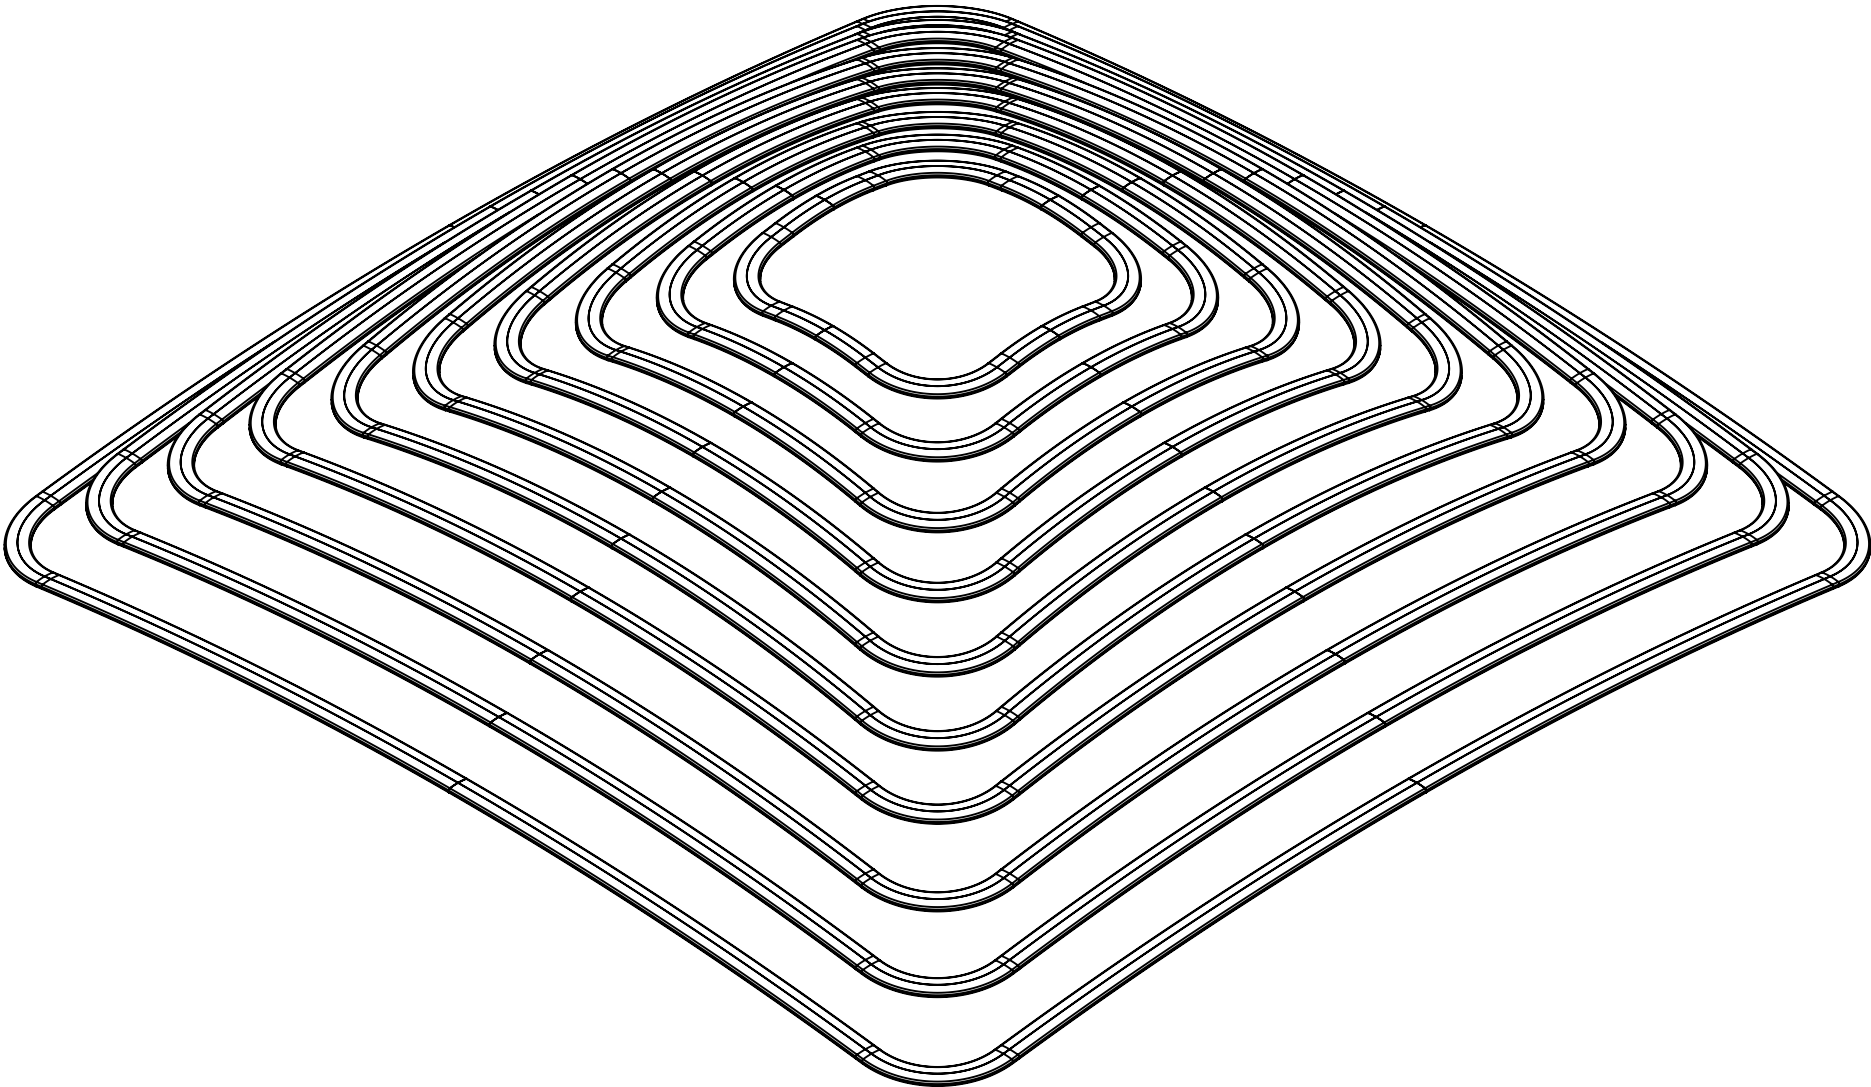

FOR DESIGN INTENT ONLY

DRAWING ARE NOT TO BE SCALED. CONTRACTOR MUST CHECK AND VERIFY ALL JOB DIMENSIONS, DRAWINGS, DETAILS AND SPECIFICATIONS, AND REPORT ANY DISCREPANCIES TO DESIGNER BEFORE PROCEEDING WITH WORK.

REV	ISSUED FOR	DATE

STUDIO
MUNGE

25 WINGOLD AVENUE
TORONTO, ONTARIO
M6B 1P8 CANADA
416.588.1668
STUDIOMUNGE.COM

SCALE	DATE
AS NOTED	5/15/18
DRAWN BY	CHECKED BY
AM	
PROJECT NAME	
PROJECT TITLE	
DRAWING TITLE	
CG-XX ITEM DESCRIPTION	
PROJECT NUMBER XXXXXX	
DRAWING NUMBER 2 / 4	

STUDIO MUNGE

X
Y
A
B
C
D
E
F
G
H
I
J
K
L
M
N
O
P
Q
R
S
T
U
V
W
X
Y

1

2

3

4

5

6

FOR DESIGN INTENT ONLY

DRAWING ARE NOT TO BE SCALED. CONTRACTOR MUST CHECK AND VERIFY ALL JOB DIMENSIONS, DRAWINGS, DETAILS AND SPECIFICATIONS, AND REPORT ANY DISCREPANCIES TO DESIGNER BEFORE PROCEEDING WITH WORK.

REV	ISSUED FOR	DATE

STUDIO
MUNGE

25 WINGOLD AVENUE
TORONTO, ONTARIO
M6B 1P8 CANADA
416.588.1668
STUDIOMUNGE.COM

SCALE	DATE
AS NOTED	5/15/18
DRAWN BY	CHECKED BY
AM	
PROJECT NAME	
PROJECT TITLE	
DRAWING TITLE	
CG-XX ITEM DESCRIPTION	
PROJECT NUMBER	
XXXXXX	
DRAWING NUMBER	
3 / 4	

STUDIO MUNGE

X
Y
A
B
C
D
E
F
G
H
I
J
K
L
M
N
O
P
Q
R
S
T
U
V
W
X
Y

1 2 3 4 5 6

FOR DESIGN INTENT ONLY

DRAWING ARE NOT TO BE SCALED. CONTRACTOR MUST CHECK AND VERIFY ALL JOB DIMENSIONS, DRAWINGS, DETAILS AND SPECIFICATIONS, AND REPORT ANY DISCREPANCIES TO DESIGNER BEFORE PROCEEDING WITH WORK.

REV	ISSUED FOR	DATE

STUDIO
MUNGE

25 WINGOLD AVENUE
TORONTO, ONTARIO
M6B 1P8 CANADA
416.588.1668
STUDIOMUNGE.COM

SCALE	DATE
AS NOTED	5/15/18
DRAWN BY	CHECKED BY
AM	
PROJECT NAME	
PROJECT TITLE	
DRAWING TITLE	
CG-XX ITEM DESCRIPTION	
PROJECT NUMBER	
XXXXXX	
DRAWING NUMBER	
4 / 4	