

FOR DESIGN INTENT ONLY

DRAWING ARE NOT TO BE SCALED. CONTRACTOR MUST CHECK AND VERIFY ALL JOB DIMENSIONS, DRAWINGS, DETAILS AND SPECIFICATIONS, AND REPORT ANY DISCREPANCIES TO DESIGNER BEFORE PROCEEDING WITH WORK.


REV	ISSUED FOR	DATE

STUDIO
MUNGE


25 WINGOLD AVENUE
TORONTO, ONTARIO
M6B 1P8 CANADA
416.588.1668
STUDIOMUNGE.COM

SCALE	DATE
AS NOTED	9/10/19
DRAWN BY	CHECKED BY
LS	
PROJECT NAME	
NOBU TORONTO	
DRAWING TITLE	
CG-XX TYP KING BED	
PROJECT NUMBER	
17141	
DRAWING NUMBER	
1 / 5	

1 CG-XX TYP KING BED
1:20 FRONT ELEVATION

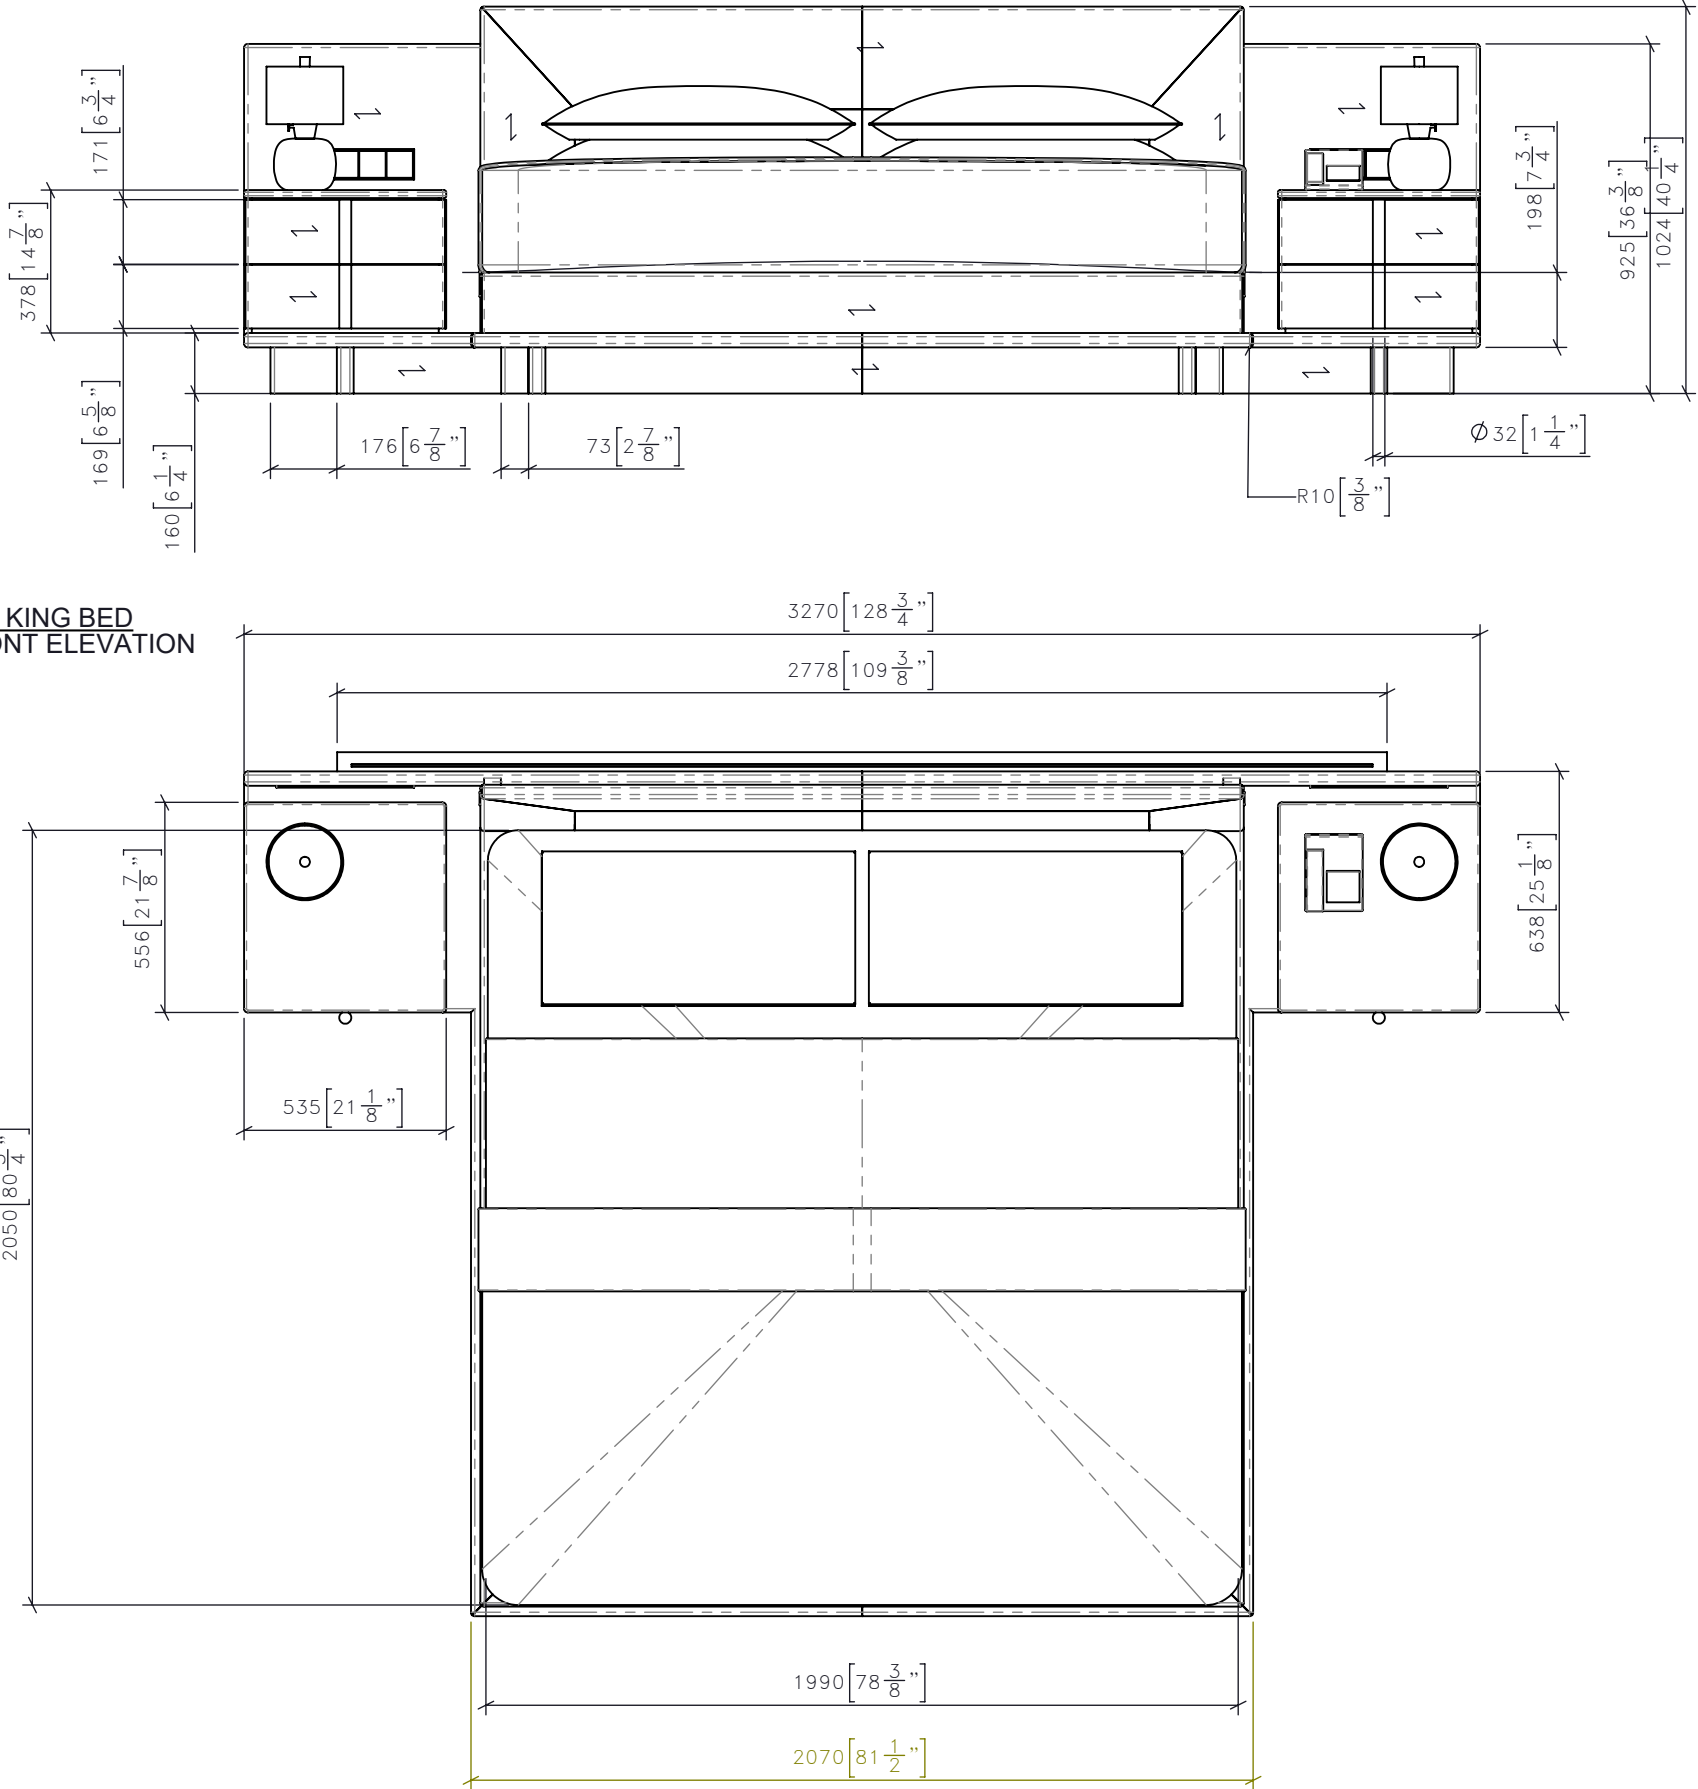

3	CG-XX	TYP KING BED SIDE ELEVATION
	1:20	

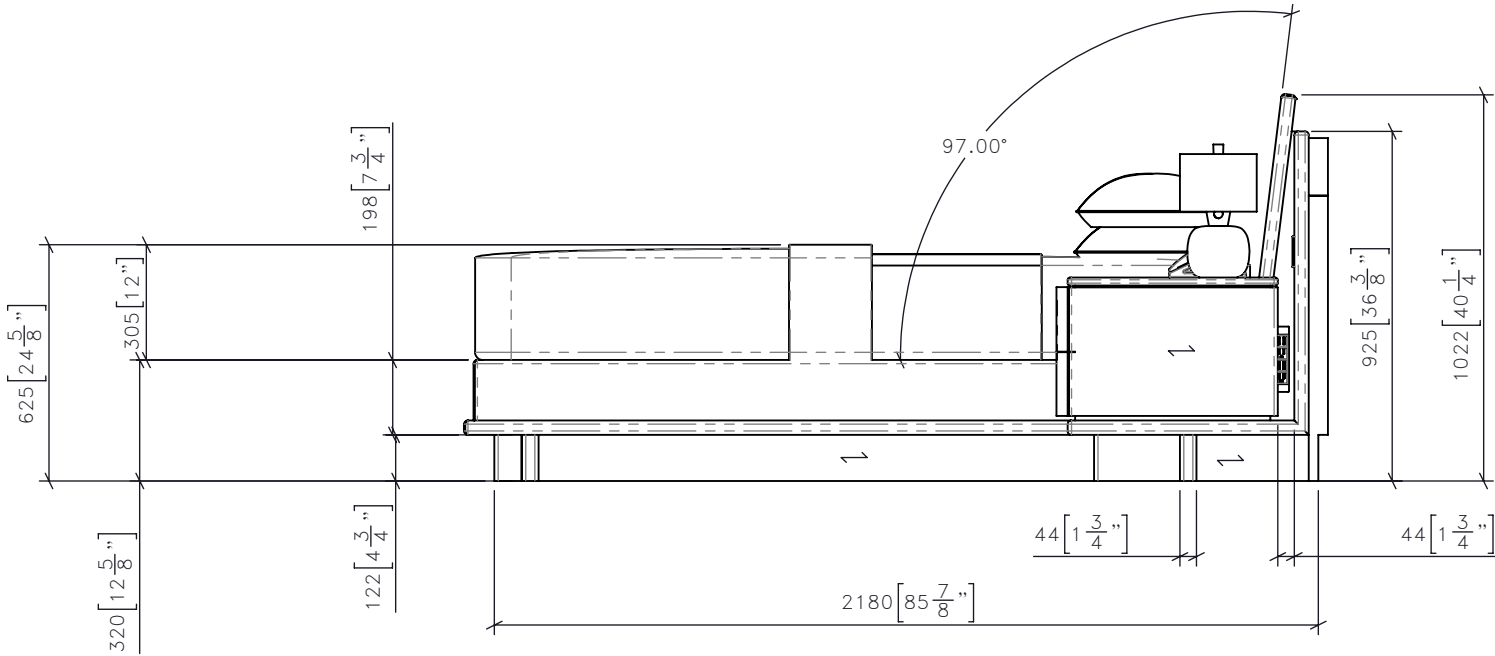

FOR DESIGN INTENT ONLY

DRAWING ARE NOT TO BE SCALED. CONTRACTOR MUST CHECK AND VERIFY ALL JOB DIMENSIONS, DRAWINGS, DETAILS AND SPECIFICATIONS; AND REPORT ANY DISCREPANCIES TO DESIGNER BEFORE PROCEEDING WITH WORK.

-REV/	-ISSUED FOR	-DATE

STUDIO
MUNGE

25 WINGOLD AVENUE
TORONTO, ONTARIO
M6B 1P8 CANADA
416.588.1668
STUDIOMUNGE.COM


-SCALE AS NOTED	-DATE 9/10/19
-DRAWN BY LS	-CHECKED BY
-PROJECT NAME NOBU TORONTO	
-DRAWING TITLE CG-XX TYP KING BED	
-PROJECT NUMBER 17141	
-DRAWING NUMBER 2 / 5	

4

CG-XX

1:20

TYP KING BED
DETAIL ISOMETRIC

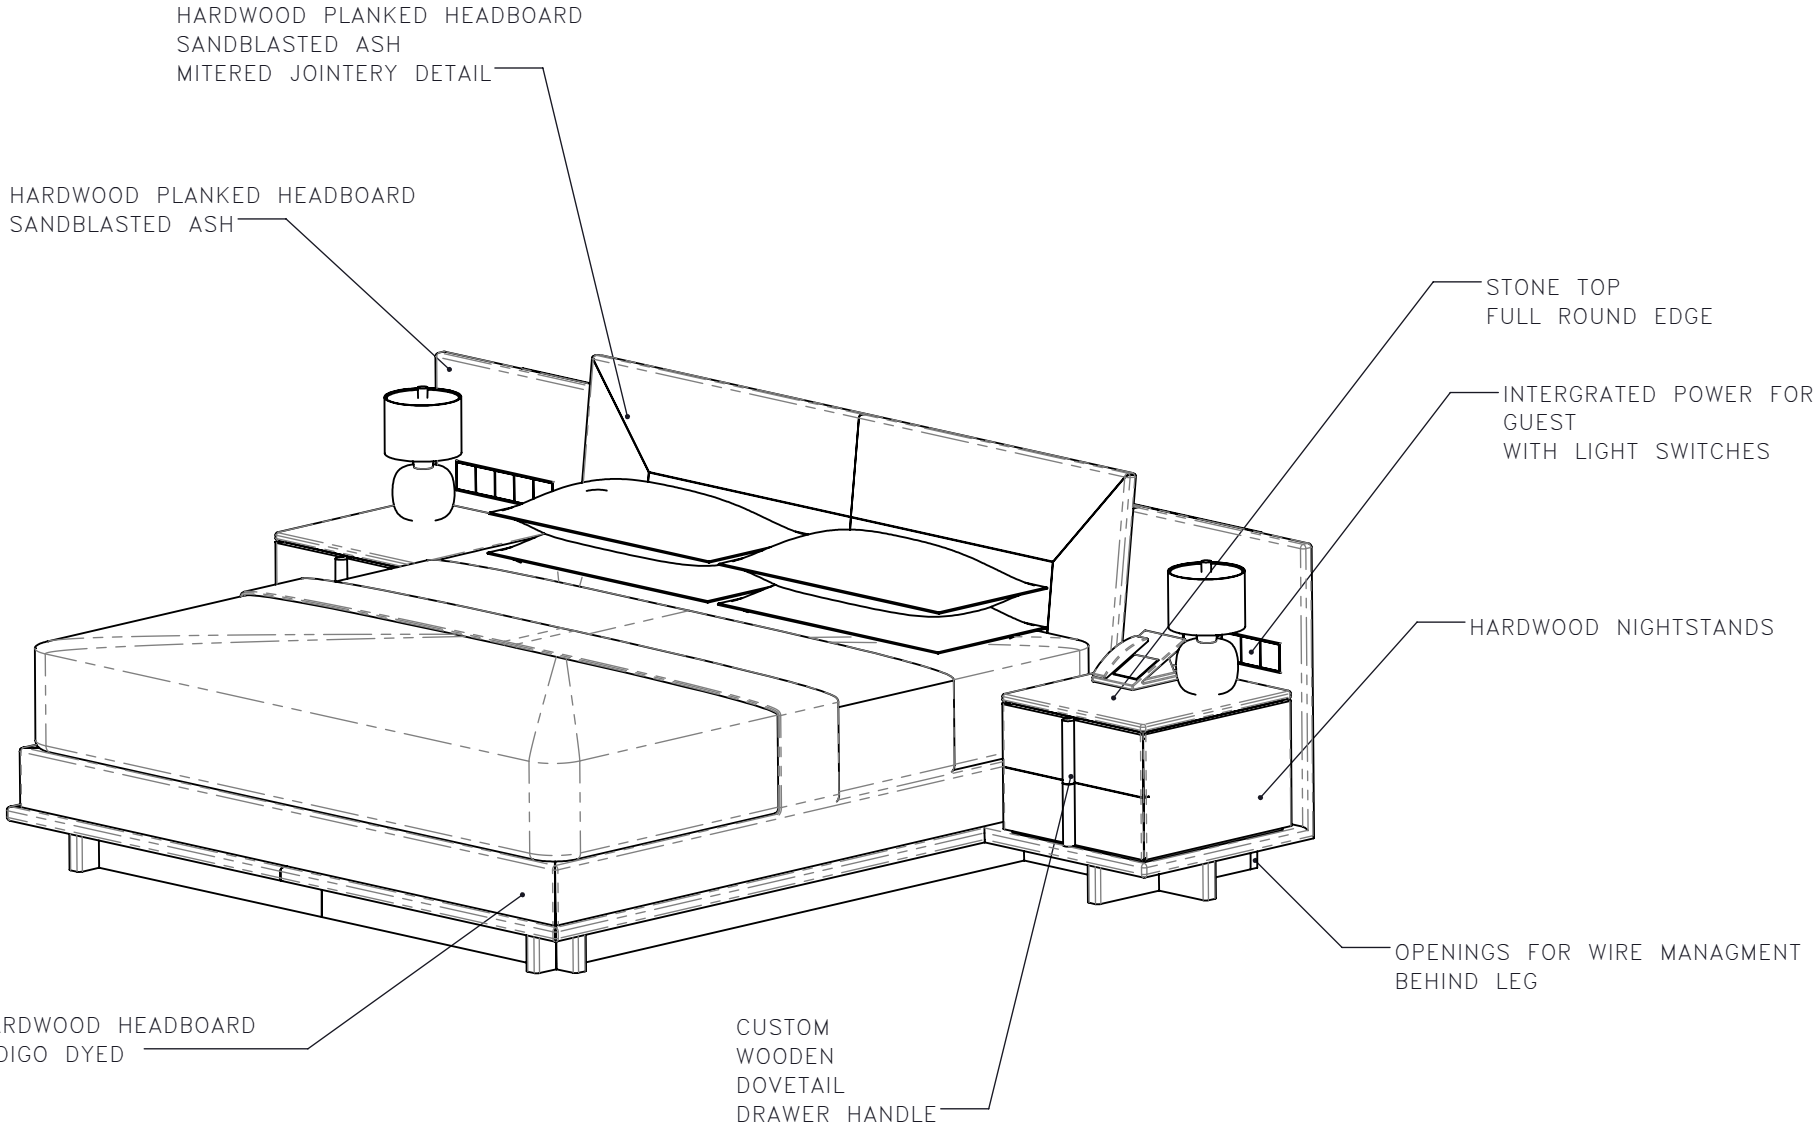

FOR DESIGN INTENT ONLY

DRAWING ARE NOT TO BE SCALED. CONTRACTOR MUST CHECK AND VERIFY ALL JOB DIMENSIONS, DRAWINGS, DETAILS AND SPECIFICATIONS; AND REPORT ANY DISCREPANCIES TO DESIGNER BEFORE PROCEEDING WITH WORK.

-REV/	-ISSUED FOR	-DATE

STUDIO
MUNGE

25 WINGOLD AVENUE
TORONTO, ONTARIO
M6B 1P8 CANADA
416.588.1668
STUDIOMUNGE.COM

-SCALE AS NOTED	-DATE 9/10/19
-DRAWN BY LS	-CHECKED BY
-PROJECT NAME	
NOBU TORONTO	
-DRAWING TITLE	
CG-XX TYP KING BED	
-PROJECT NUMBER 17141	
-DRAWING NUMBER 3 / 5	

STUDIO MUNGE

Y

M

D

C

B

A

Y

X

1

2

3

4

5

6

FOR DESIGN INTENT ONLY

DRAWING ARE NOT TO BE SCALED. CONTRACTOR MUST CHECK AND VERIFY ALL JOB DIMENSIONS, DRAWINGS, DETAILS AND SPECIFICATIONS; AND REPORT ANY DISCREPANCIES TO DESIGNER BEFORE PROCEEDING WITH WORK.

REV	ISSUED FOR	DATE

STUDIO
MUNGE

25 WINGOLD AVENUE
TORONTO, ONTARIO
M6B 1P8 CANADA
416.588.1668
STUDIOMUNGE.COM

SCALE AS NOTED	DATE 9/10/19
DRAWN BY LS	CHECKED BY
PROJECT NAME NOBU TORONTO	
DRAWING TITLE CG-XX TYP KING BED	
PROJECT NUMBER 17141	
DRAWING NUMBER 4 / 5	



STUDIO MUNGE

X
Y
M
D
C
B
A
Y
X

123456

FOR DESIGN INTENT ONLY

DRAWING ARE NOT TO BE SCALED. CONTRACTOR MUST CHECK AND VERIFY ALL JOB DIMENSIONS, DRAWINGS, DETAILS AND SPECIFICATIONS, AND REPORT ANY DISCREPANCIES TO DESIGNER BEFORE PROCEEDING WITH WORK.

REV	ISSUED FOR	DATE

STUDIO
MUNGE

25 WINGOLD AVENUE
TORONTO, ONTARIO
M6B 1P8 CANADA
416.588.1668
STUDIOMUNGE.COM



SCALE AS NOTED	DATE 9/10/19
DRAWN BY LS	CHECKED BY
PROJECT NAME NOBU TORONTO	
DRAWING TITLE CG-XX TYP KING BED	
PROJECT NUMBER 17141	
DRAWING NUMBER 5 / 5	

123456