


1 SG-XX BAR STOOL
1:10 PLAN VIEW

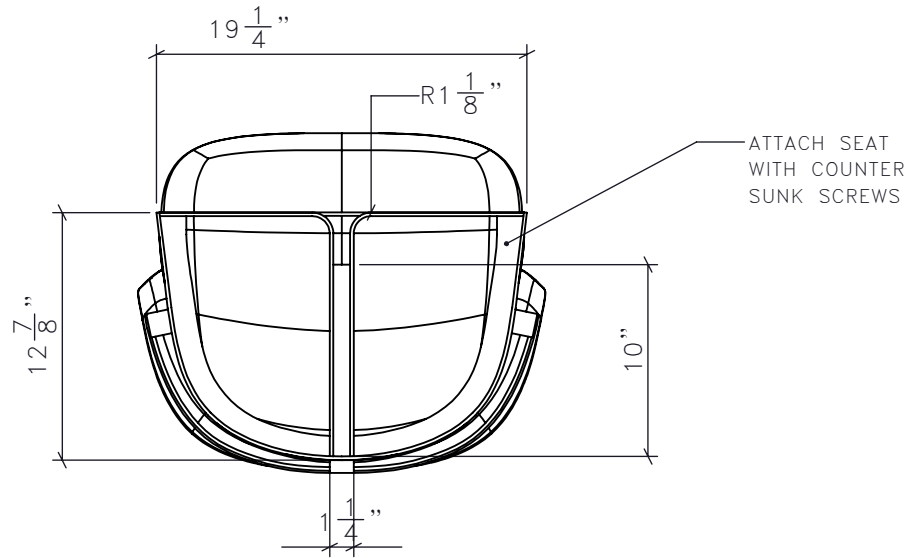


2 SG-XX BAR STOOL
1:10 BOTTEM PLAN VIEW


FOR DESIGN INTENT ONLY

GRIND ALL WELDS
FLUSH AND SEAMLESS


ALL HARDWARE TO BE
HIDDEN

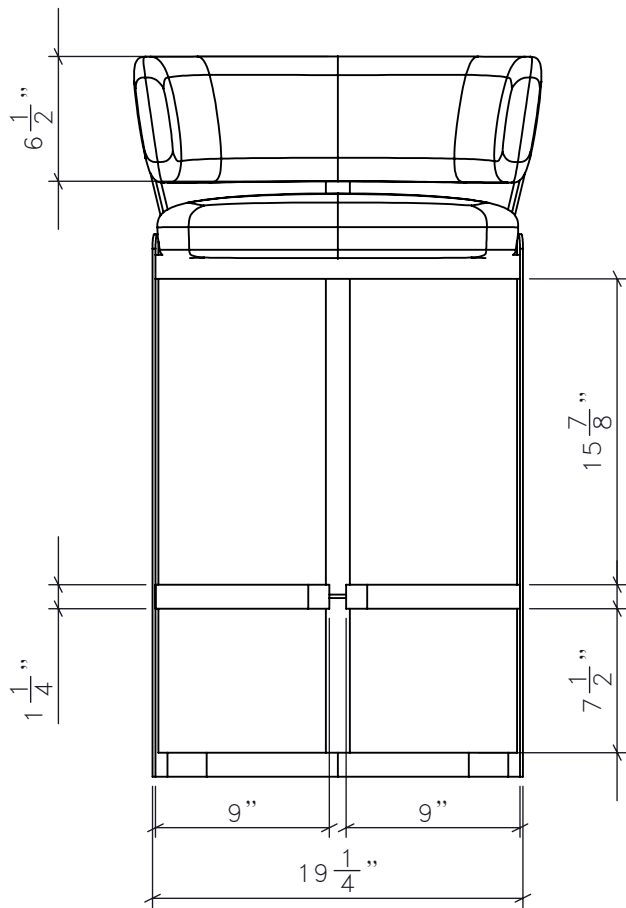

3 SG-XX BAR STOOL
1:10 FRONT ELEVATION

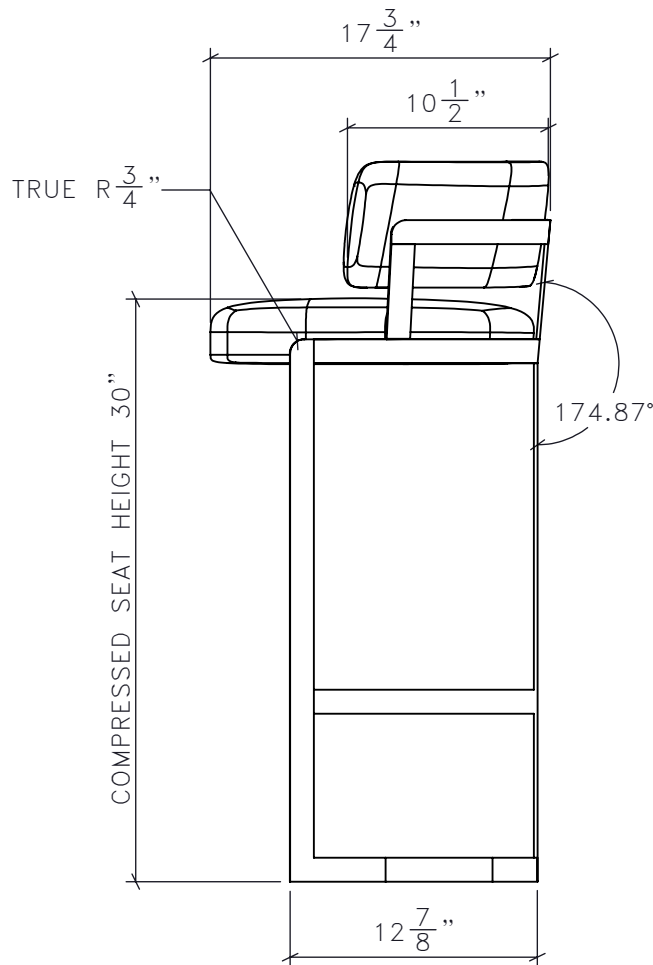

4 SG-XX BAR STOOL
1:10 SIDE ELEVATION

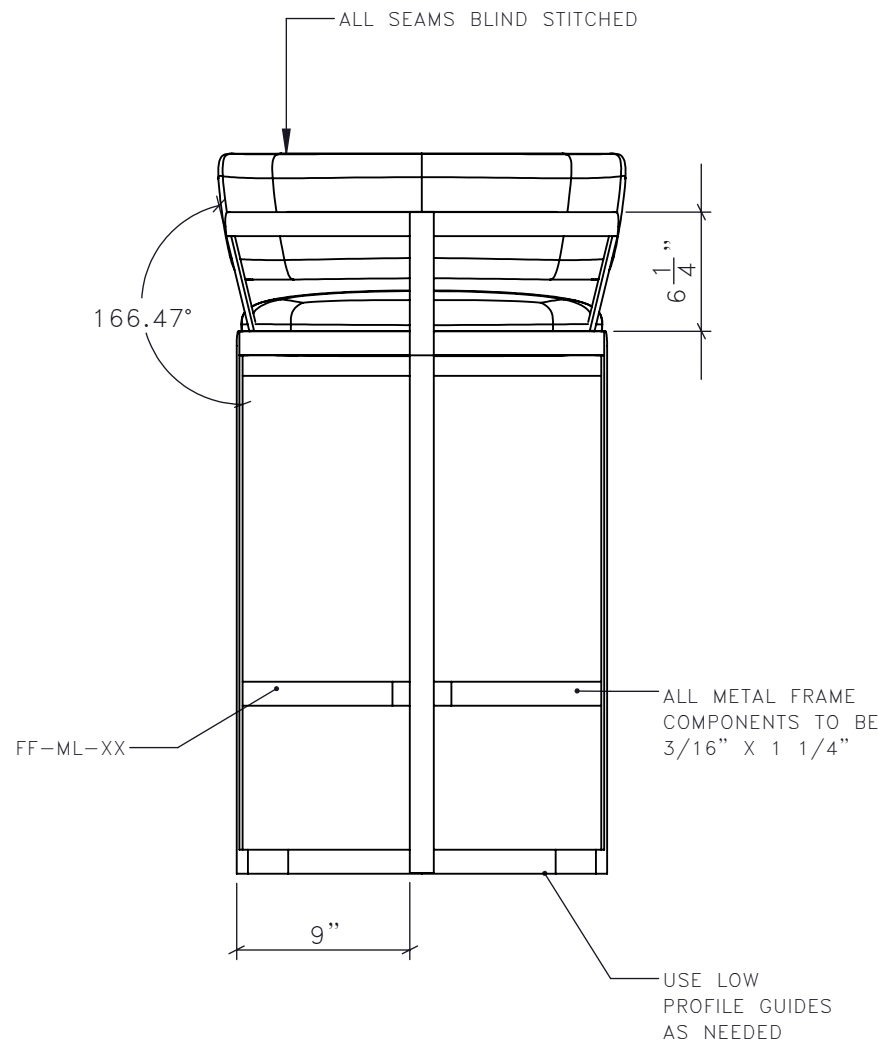

5 SG-XX BAR STOOL
1:10 REAR ELEVATION

DRAWING ARE NOT TO BE SCALED. CONTRACTOR MUST CHECK AND VERIFY ALL JOB DIMENSIONS, DRAWINGS, DETAILS AND SPECIFICATIONS; AND REPORT ANY DISCREPANCIES TO DESIGNER BEFORE PROCEEDING WITH WORK.

REV	ISSUED FOR	DATE

STUDIO
MUNGE

25 WINGOLD AVENUE
TORONTO, ONTARIO
M6B 1P8 CANADA
416.588.1668
STUDIOMUNGE.COM

SCALE AS NOTED	DATE 6/21/17
DRAWN BY LS	CHECKED BY
PROJECT NAME	
PALMS GOST BAR	
DRAWING TITLE	
SG-XXX INDOOR BAR STOOL	
PROJECT NUMBER 17101	
DRAWING NUMBER 1 / 2	

STUDIO MUNGE

X
Y
1
2
3
4
5
6
A
B
C
D
E



DRAWING ARE NOT TO BE SCALED. CONTRACTOR MUST CHECK AND VERIFY ALL JOB DIMENSIONS, DRAWINGS, DETAILS AND SPECIFICATIONS, AND REPORT ANY DISCREPANCIES TO DESIGNER BEFORE PROCEEDING WITH WORK.

REV#	ISSUED FOR	DATE

STUDIO
MUNGE

25 WINGOLD AVENUE
TORONTO, ONTARIO
M6B 1P8 CANADA
416.588.1668
STUDIOMUNGE.COM

SCALE AS NOTED	DATE 6/21/17
DRAWN BY LS	CHECKED BY
PROJECT NAME	
PROJECT NAME	
DRAWING TITLE	
XX-XXX	
PROJECT NUMBER XXXXXX	
DRAWING NUMBER 2 / 2	

6	SG-XX	BAR STOOL RENDER VIEW
	NTS	