


1 CG-XX DOUBLE CREDENZA
1:10 FRONT ELEVATION

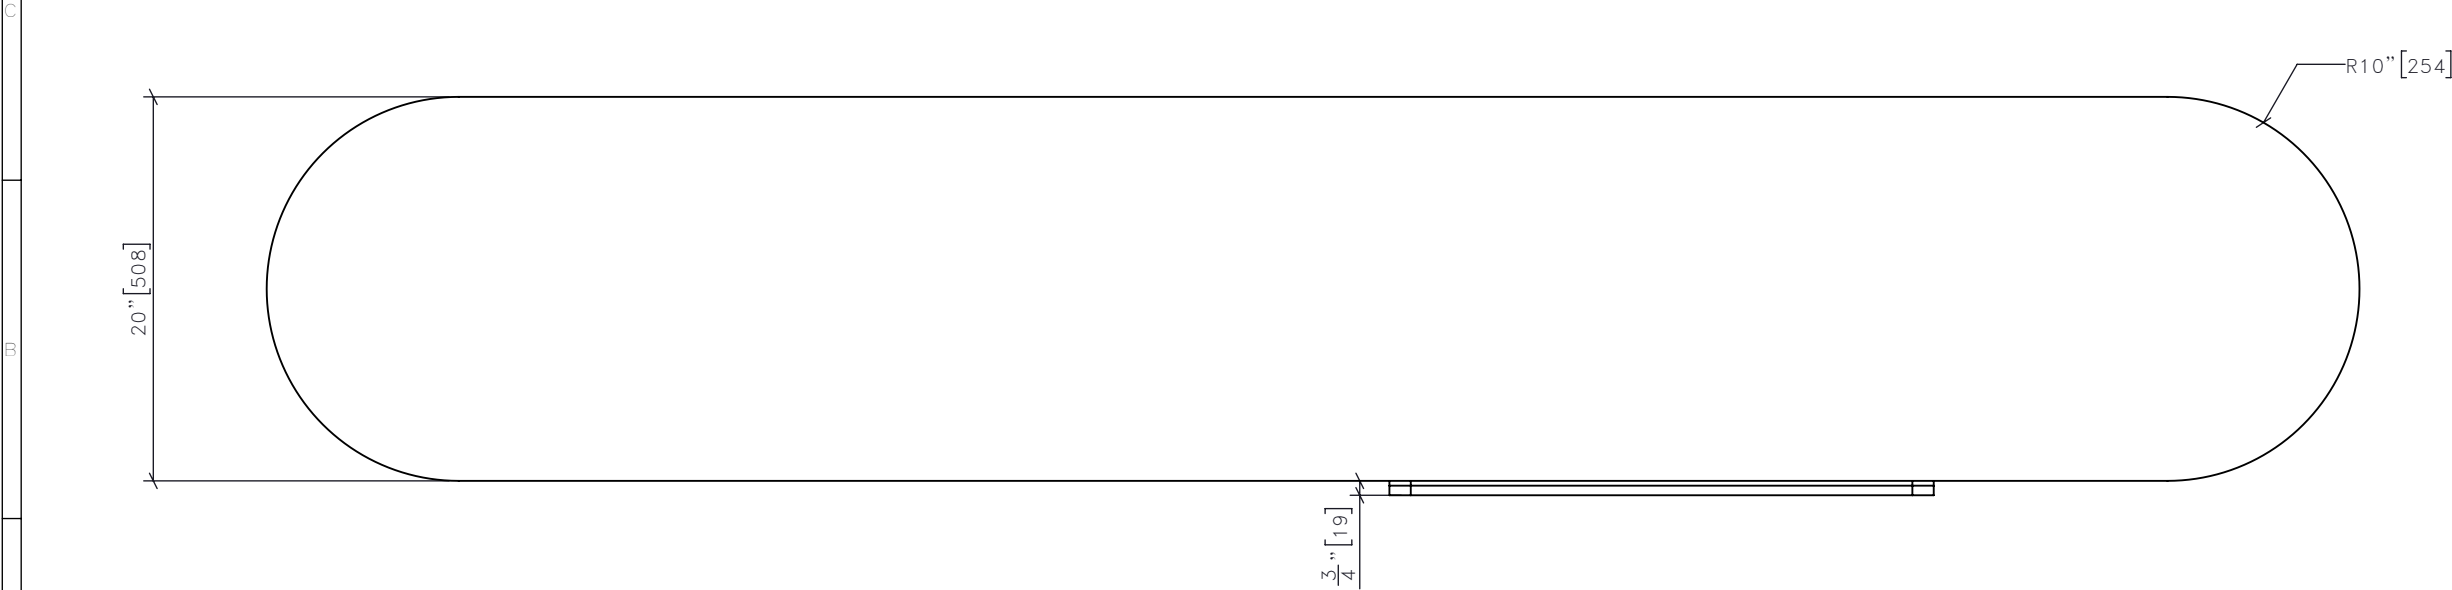

2 CG-XX DOUBLE CREDENZA
1:10 PLAN

DRAWING ARE NOT TO BE SCALED. CONTRACTOR MUST CHECK AND VERIFY ALL JOB DIMENSIONS, DRAWINGS, DETAILS AND SPECIFICATIONS, AND REPORT ANY DISCREPANCIES TO DESIGNER BEFORE PROCEEDING WITH WORK.



REV	ISSUED FOR	DATE

STUDIO
MUNGE

25 WINGOLD AVENUE
TORONTO, ONTARIO
M6B 1P8 CANADA
416.588.1668
STUDIOMUNGE.COM

SCALE AS NOTED	DATE 12/12/17
DRAWN BY EP	CHECKED BY
PROJECT NAME	
AM COLLECTION	
DRAWING TITLE	
CG-XX DOUBLE CREDENZA	
PROJECT NUMBER XXXXXX	
DRAWING NUMBER 1 / 3	

STUDIO MUNGE

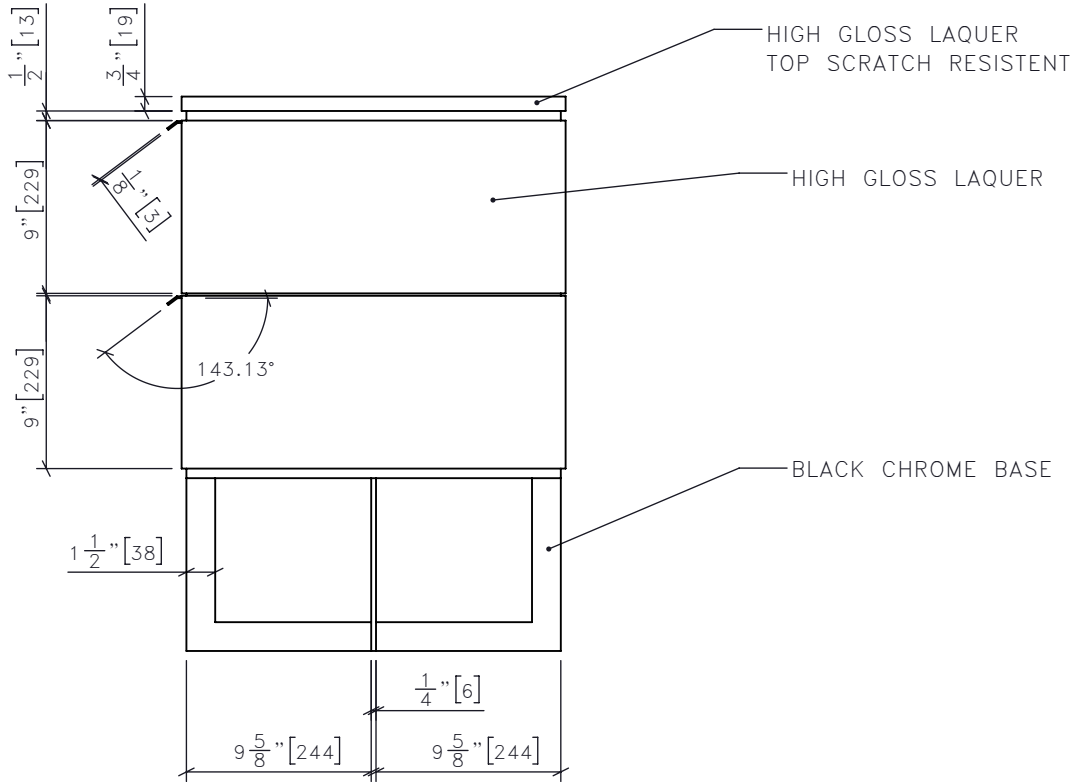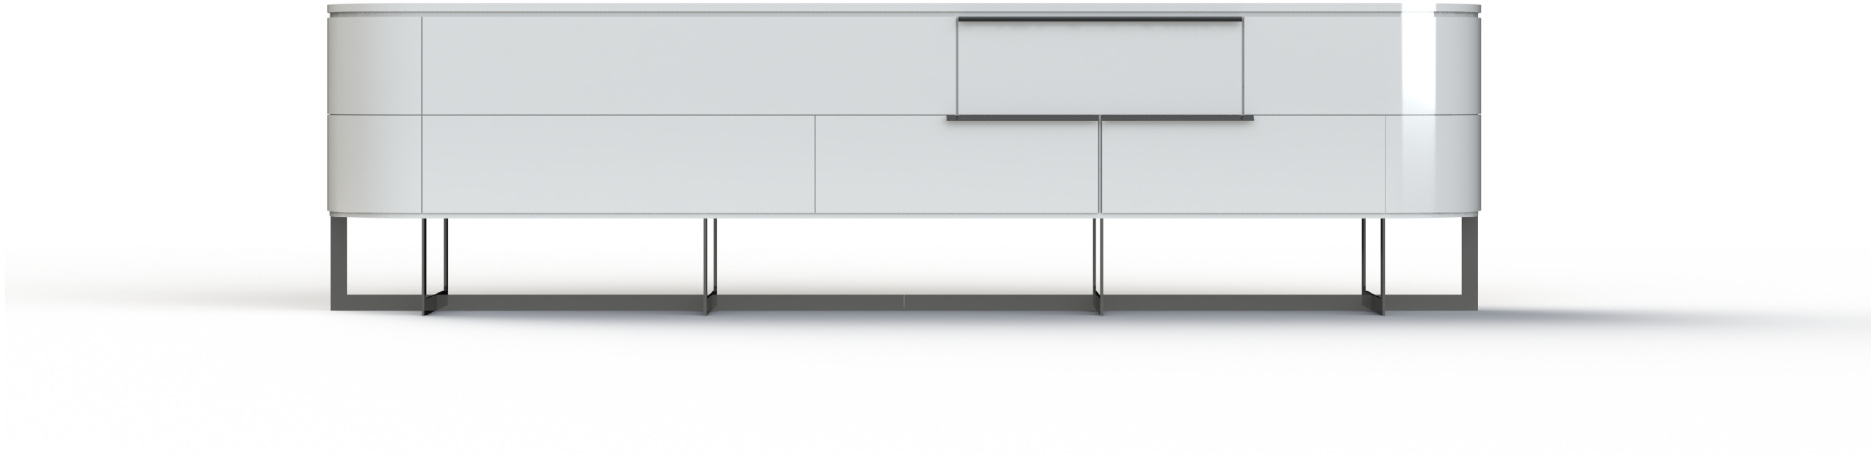

FOR DESIGN INTENT ONLY

DRAWING ARE NOT TO BE SCALED. CONTRACTOR MUST CHECK AND VERIFY ALL JOB DIMENSIONS, DRAWINGS, DETAILS AND SPECIFICATIONS, AND REPORT ANY DISCREPANCIES TO DESIGNER BEFORE PROCEEDING WITH WORK.

REV	ISSUED FOR	DATE

STUDIO
MUNGE

25 WINGOLD AVENUE
TORONTO, ONTARIO
M6B 1P8 CANADA
416.588.1668
STUDIOMUNGE.COM

SCALE AS NOTED	DATE 12/12/17
DRAWN BY EP	CHECKED BY
PROJECT NAME	
AM COLLECTION	
DRAWING TITLE	
CG-XX DOUBLE CREDENZA	
PROJECT NUMBER XXXXXX	
DRAWING NUMBER 2 / 3	

STUDIO MUNGE

Y
A
B
C
D
E
X

1

2

3

4

5

6

FOR DESIGN INTENT ONLY



DRAWING ARE NOT TO BE SCALED. CONTRACTOR MUST CHECK AND VERIFY ALL JOB DIMENSIONS, DRAWINGS, DETAILS AND SPECIFICATIONS; AND REPORT ANY DISCREPANCIES TO DESIGNER BEFORE PROCEEDING WITH WORK.

REV	ISSUED FOR	DATE

STUDIO
MUNGE

25 WINGOLD AVENUE
TORONTO, ONTARIO
M6B 1P8 CANADA
416.588.1668
STUDIOMUNGE.COM

SCALE AS NOTED	DATE 12/12/17
DRAWN BY EP	CHECKED BY
PROJECT NAME	
AM COLLECTION	
DRAWING TITLE	
CG-XX DOUBLE CREDENZA	
PROJECT NUMBER XXXXXX	
DRAWING NUMBER 3 / 3	

1

2

3

4

5

6