

DRAWING ARE NOT TO BE SCALED. CONTRACTOR MUST CHECK AND VERIFY ALL JOB DIMENSIONS, DRAWINGS, DETAILS AND SPECIFICATIONS; AND REPORT ANY DISCREPANCIES TO DESIGNER BEFORE PROCEEDING WITH WORK.

REV	ISSUED FOR	DATE

STUDIO  
MUNGE

25 WINGOLD AVENUE  
TORONTO, ONTARIO  
M6B 1P8 CANADA  
416.588.1668  
STUDIOMUNGE.COM

SCALE AS NOTED	DATE 1/9/18
DRAWN BY AM	CHECKED BY
PROJECT NAME  PARK HYATT TORONTO	
DRAWING TITLE  CG-325 CREDENZA/LUGGAGE RACK	
PROJECT NUMBER 16122	
DRAWING NUMBER 1 / 4	

FOR DESIGN INTENT ONLY

DRAWING ARE NOT TO BE SCALED. CONTRACTOR MUST CHECK AND VERIFY ALL JOB DIMENSIONS, DRAWINGS, DETAILS AND SPECIFICATIONS; AND REPORT ANY DISCREPANCIES TO DESIGNER BEFORE PROCEEDING WITH WORK.



REV	ISSUED FOR	DATE

STUDIO  
MUNGE


25 WINGOLD AVENUE  
TORONTO, ONTARIO  
M6B 1P8 CANADA  
416.588.1668  
STUDIOMUNGE.COM

SCALE AS NOTED	DATE 1/9/18
DRAWN BY AM	CHECKED BY
PROJECT NAME  PARK HYATT TORONTO	
DRAWING TITLE  CG-325 CREDENZA/LUGGAGE RACK	
PROJECT NUMBER 16122	
DRAWING NUMBER 2 / 4	

4 CG-325 CREDENZA/LUGGAGE RACK  
1:15 FRONT ELEVATION

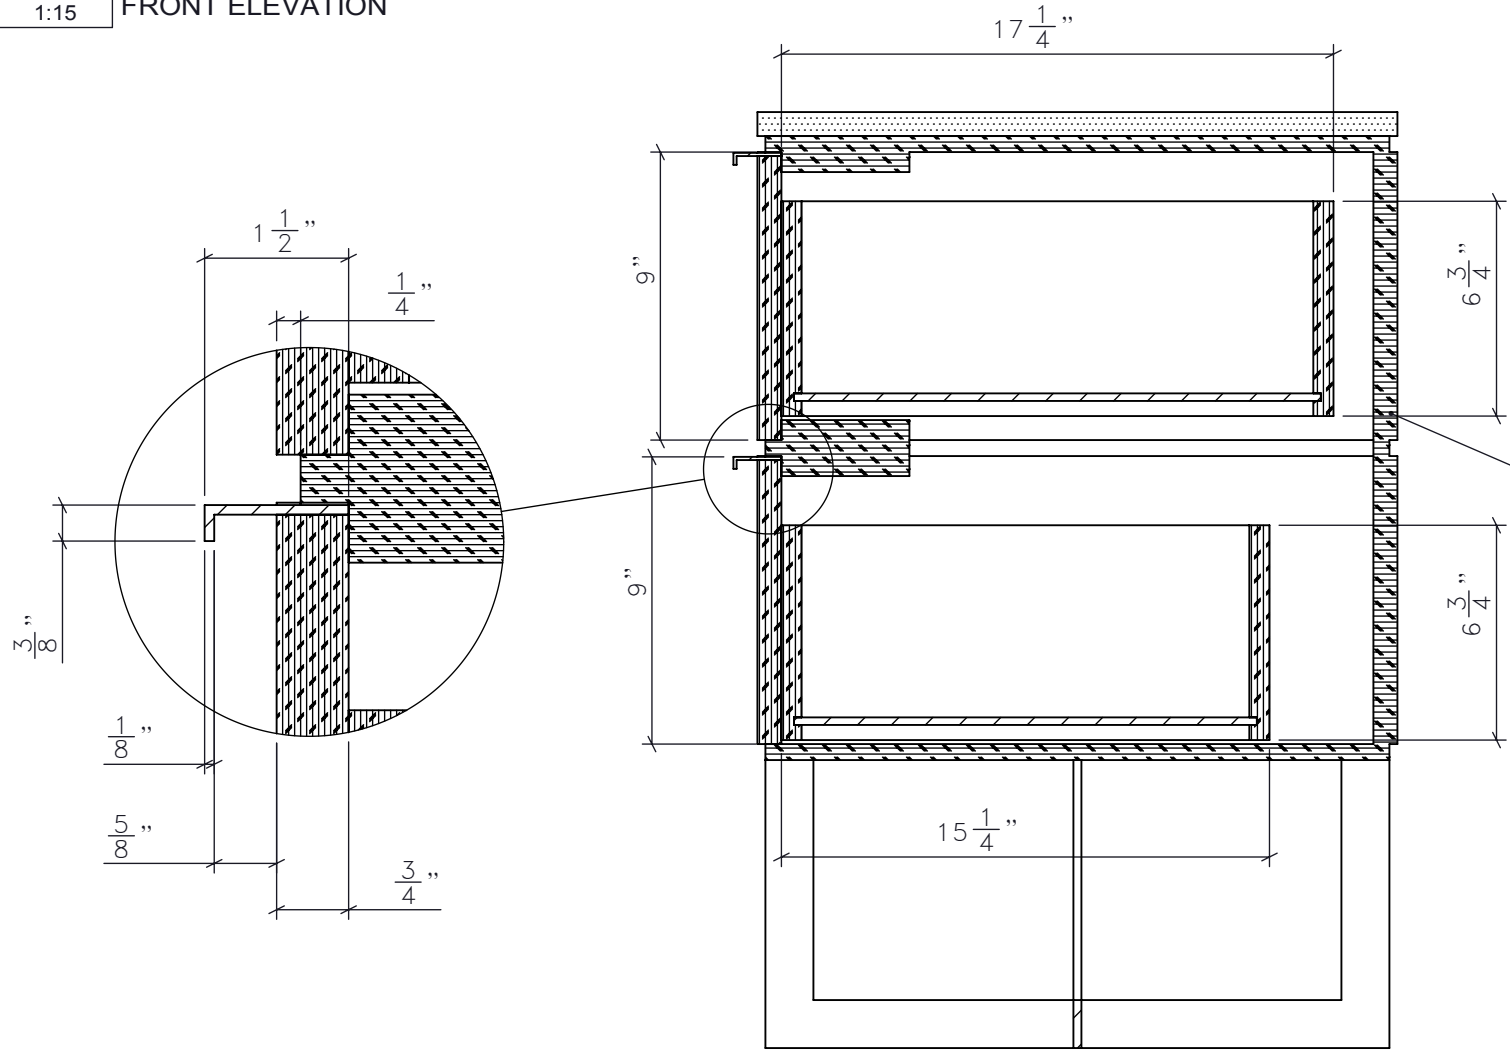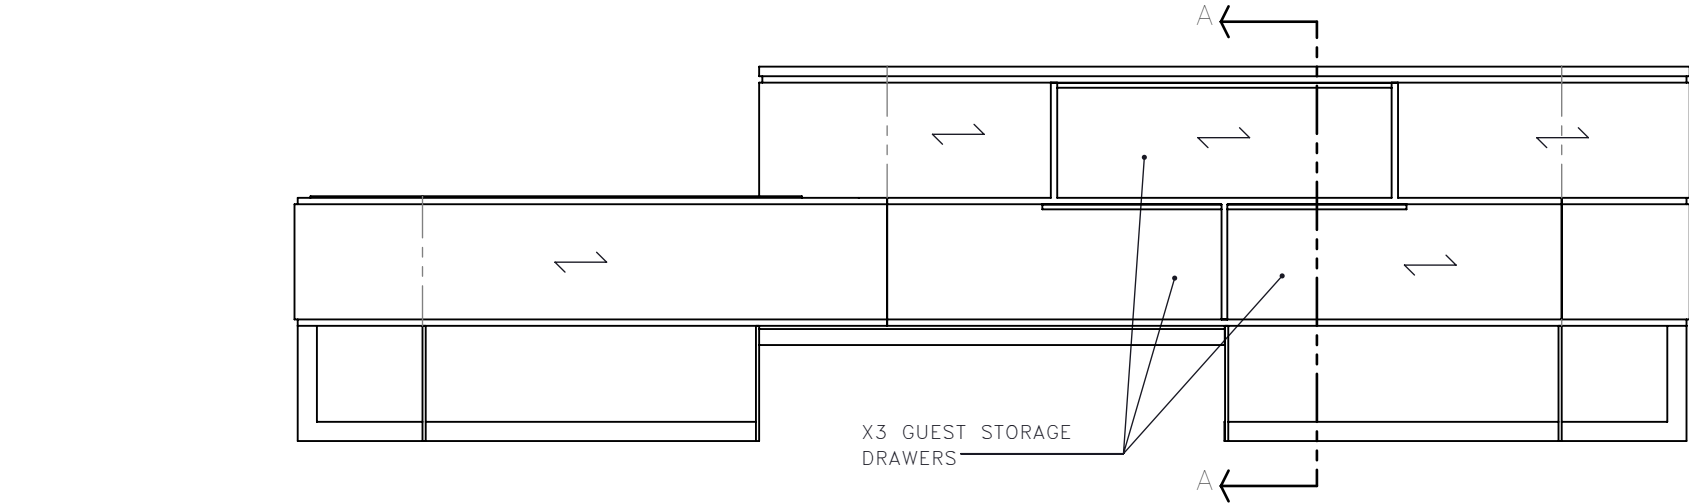

5 CG-325 CREDENZA/LUGGAGE RACK  
1:6 SECTION A

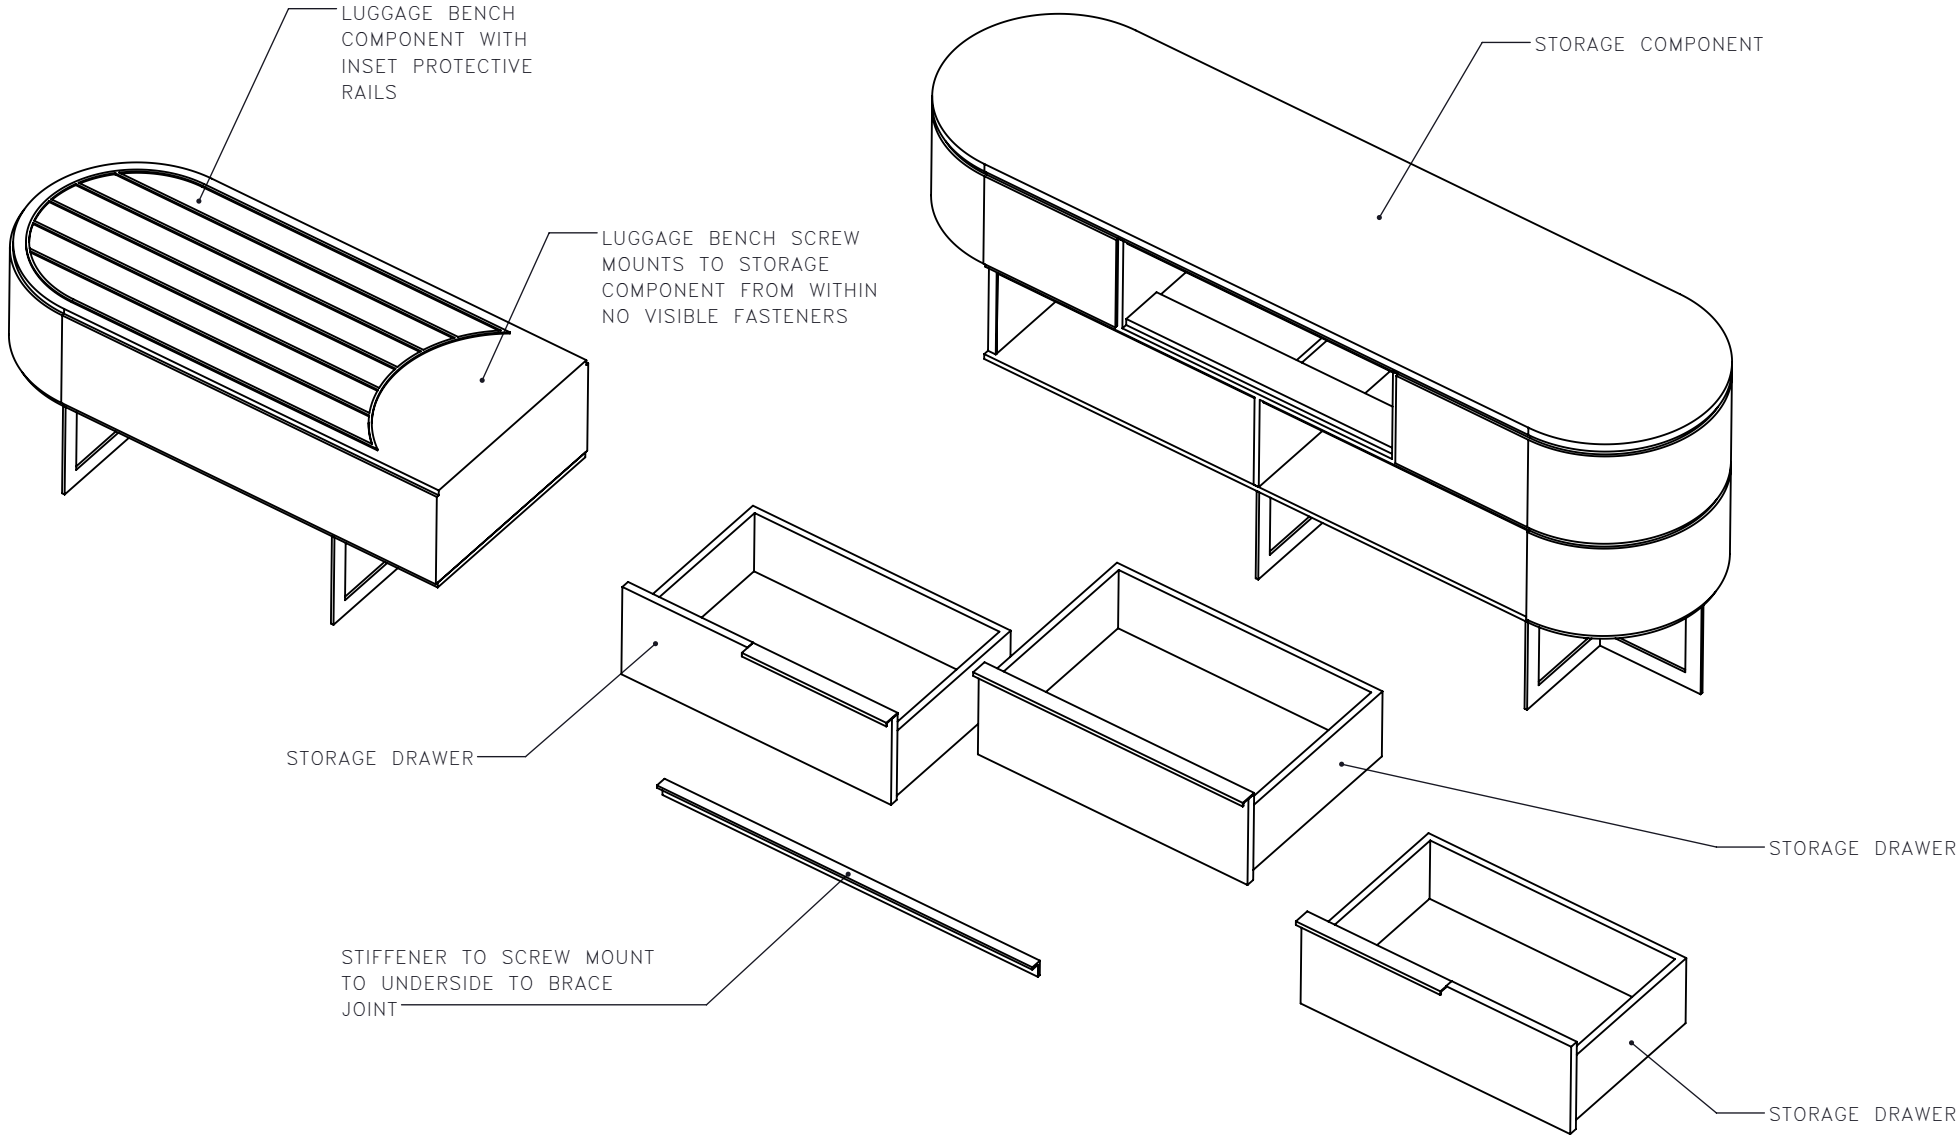

FOR DESIGN INTENT ONLY

DRAWING ARE NOT TO BE SCALED. CONTRACTOR MUST CHECK AND VERIFY ALL JOB DIMENSIONS, DRAWINGS, DETAILS AND SPECIFICATIONS; AND REPORT ANY DISCREPANCIES TO DESIGNER BEFORE PROCEEDING WITH WORK.

-REV/	-ISSUED FOR	-DATE

STUDIO  
MUNGE

25 WINGOLD AVENUE  
TORONTO, ONTARIO  
M6B 1P8 CANADA  
416.588.1668  
STUDIOMUNGE.COM

-SCALE AS NOTED	-DATE 1/9/18
-DRAWN BY AM	-CHECKED BY
-PROJECT NAME	
PARK HYATT TORONTO	
-DRAWING TITLE	
CG-325 CREDENZA/LUGGAGE RACK	
-PROJECT NUMBER 16122	
-DRAWING NUMBER 3 / 4	

STUDIO MUNGE

Y  
X  
1  
2  
3  
4  
5  
6  
A  
B  
C  
D  
E  
F  
G  
H  
I  
J  
K  
L  
M  
N  
O  
P  
Q  
R  
S  
T  
U  
V  
W  
X  
Y

FOR DESIGN INTENT ONLY

DRAWING ARE NOT TO BE SCALED. CONTRACTOR MUST CHECK AND VERIFY ALL JOB DIMENSIONS, DRAWINGS, DETAILS AND SPECIFICATIONS; AND REPORT ANY DISCREPANCIES TO DESIGNER BEFORE PROCEEDING WITH WORK.

REV	ISSUED FOR	DATE

STUDIO  
MUNGE

25 WINGOLD AVENUE  
TORONTO, ONTARIO  
M6B 1P8 CANADA  
416.588.1668  
STUDIOMUNGE.COM

SCALE	DATE
AS NOTED	1/9/18
DRAWN BY	CHECKED BY
AM	
PROJECT NAME	
PARK HYATT TORONTO	
DRAWING TITLE	
CG-325 CREDENZA/LUGGAGE RACK	
PROJECT NUMBER	
16122	
DRAWING NUMBER	
4 / 4	



7

CG-325  
NTS

CREDENZA/LUGGAGE RACK  
RENDERED VIEW