


FOR DESIGN INTENT ONLY

DRAWING ARE NOT TO BE SCALED. CONTRACTOR MUST CHECK AND VERIFY ALL JOB DIMENSIONS, DRAWINGS, DETAILS AND SPECIFICATIONS; AND REPORT ANY DISCREPANCIES TO DESIGNER BEFORE PROCEEDING WITH WORK.

-REV/	-ISSUED FOR	-DATE

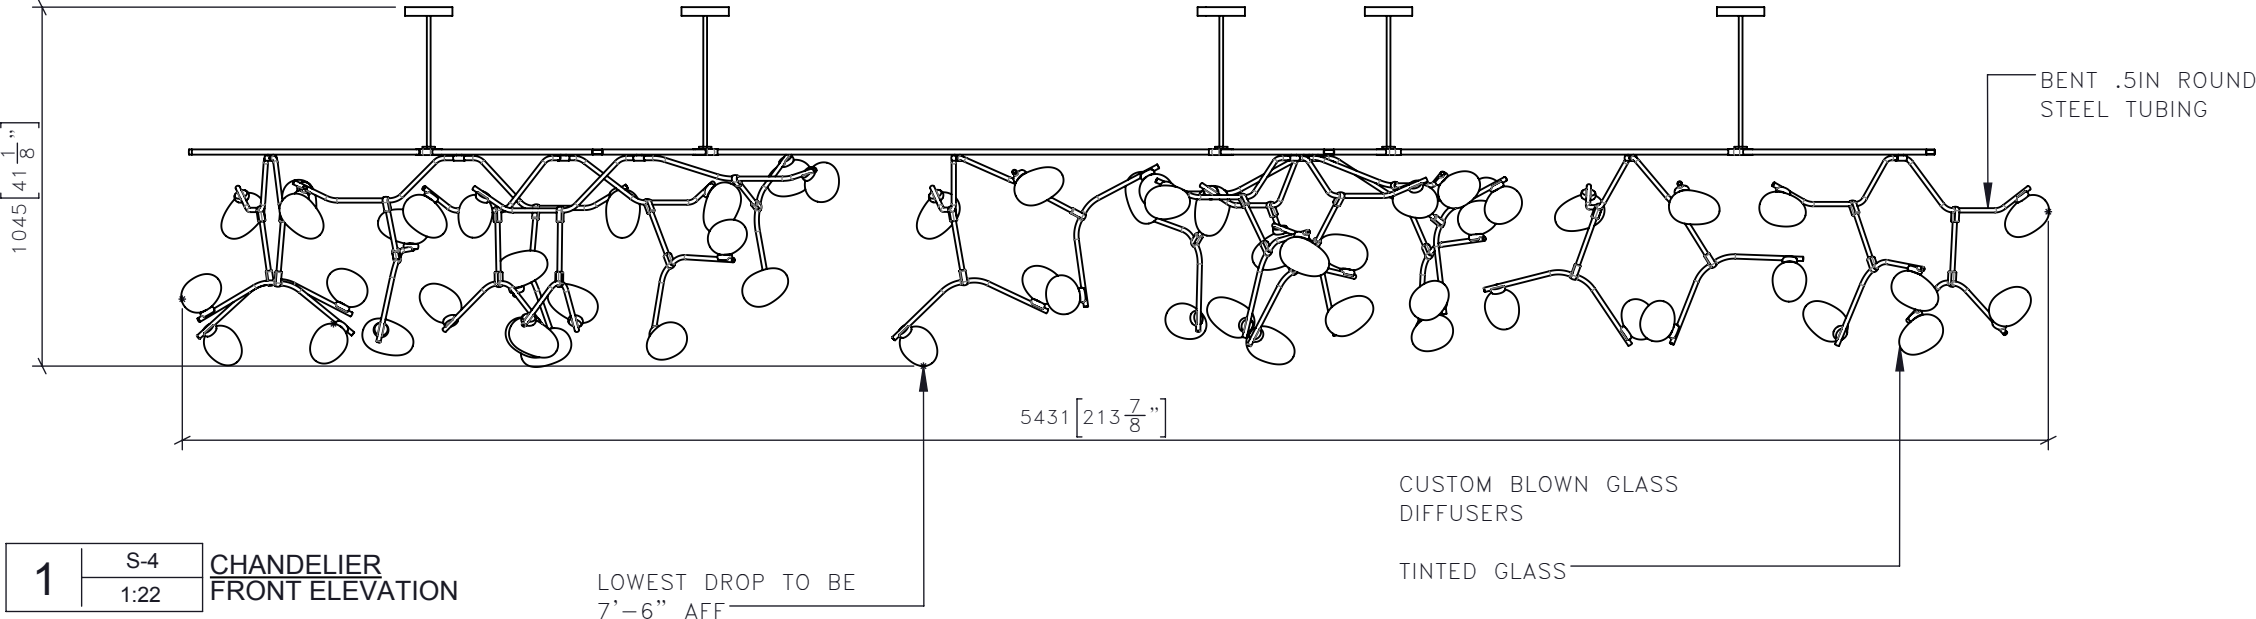


1 S-4 CHANDELIER FRONT ELEVATION 1:22

OMBRE GLASS TO FADE FROM DARK GREY 90% OPACITIY STARTING AT BULB TO CLEAR GLASS

Only one (1) JB required for fixture. Remaining ceiling canopies are for structural support only. Confirm JB location on-site to accommodate fixture placement.

Provide threaded rod and unistrut support for each canopy with hardware allowing for fine tuning of canopy locations in all planes.

Est. 400W total  
Dimmable Hardwired LED Lamping (3-6W per globe)

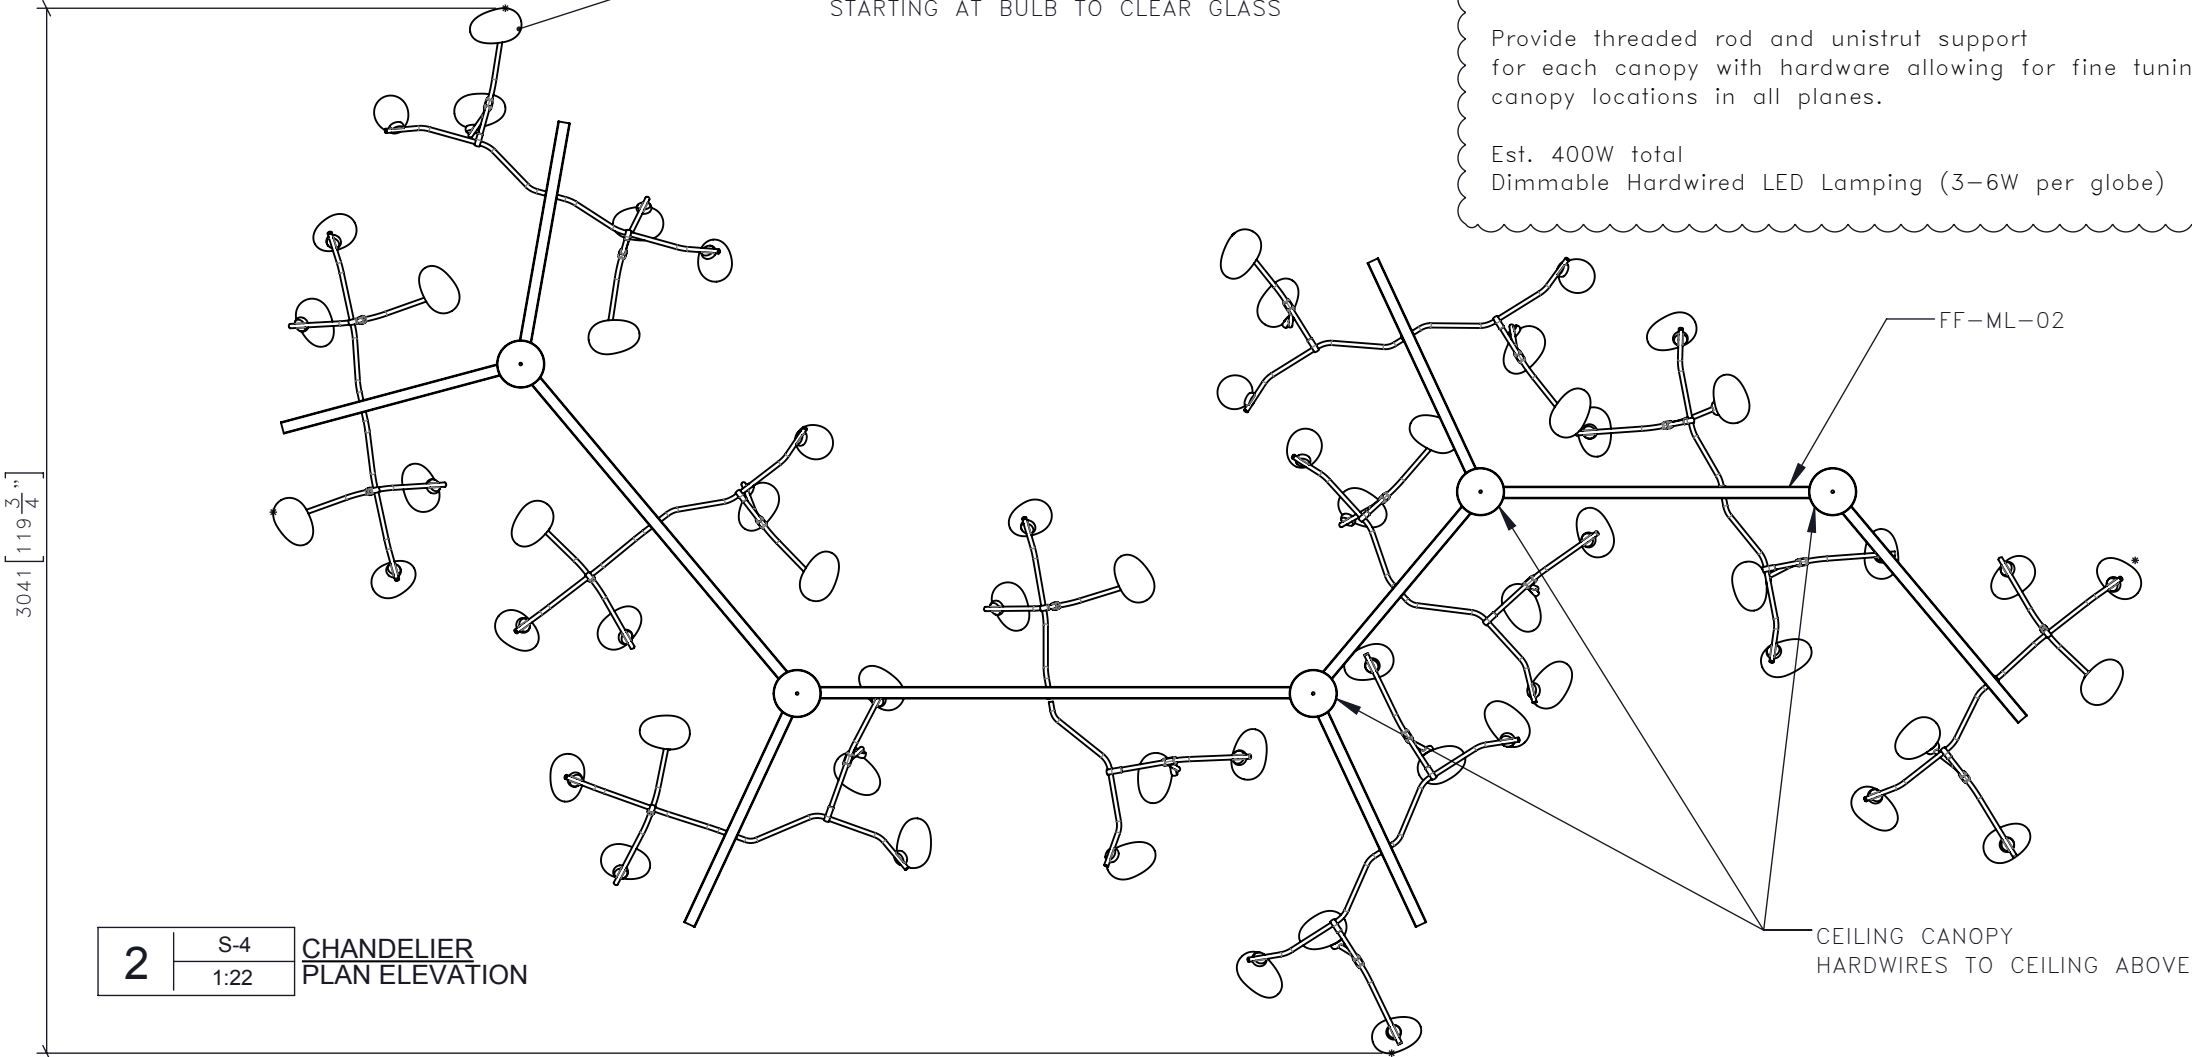

2 S-4 CHANDELIER PLAN ELEVATION 1:22

STUDIO MUNGE

25 WINGOLD AVENUE  
TORONTO, ONTARIO  
M6B 1P8 CANADA  
416.588.1668  
STUDIOMUNGE.COM

-PROJECT LOGO

-SCALE AS NOTED -DATE 5/25/18

-DRAWN BY RC -CHECKED BY

-PROJECT NAME

PHTO - MARTINI BAR

-DRAWING TITLE

S-4  
MARTINI BAR CHANDELIER

-PROJECT NUMBER  
16101

-DRAWING NUMBER  
1 / 10



DRAWING ARE NOT TO BE SCALED. CONTRACTOR MUST CHECK AND VERIFY ALL JOB DIMENSIONS, DRAWINGS, DETAILS AND SPECIFICATIONS; AND REPORT ANY DISCREPANCIES TO DESIGNER BEFORE PROCEEDING WITH WORK.

STUDIO  
MUNGE

25 WINGOLD AVENUE  
TORONTO, ONTARIO  
M6B 1P8 CANADA  
416.588.1668  
STUDIOMUNGE.COM

**-DRAWING NUMBER**  
2 / 10

FOR DESIGN INTENT ONLY

DRAWING ARE NOT TO BE SCALED. CONTRACTOR MUST CHECK AND VERIFY ALL JOB DIMENSIONS, DRAWINGS, DETAILS AND SPECIFICATIONS; AND REPORT ANY DISCREPANCIES TO DESIGNER BEFORE PROCEEDING WITH WORK.

REV	ISSUED FOR	DATE

**STUDIO  
MUNGE**

25 WINGOLD AVENUE  
TORONTO, ONTARIO  
M6B 1P8 CANADA  
416.588.1668  
STUDIOMUNGE.COM

**PROJECT LOGO**

<b>SCALE</b> AS NOTED	<b>DATE</b> 5/25/18
<b>DRAWN BY</b> RC	<b>CHECKED BY</b>

**PROJECT NAME**



PHTO - MARTINI BAR

**DRAWING TITLE**

S-4  
MARTINI BAR CHANDELIER

**PROJECT NUMBER**  
16101



**DRAWING NUMBER**  
3 / 10

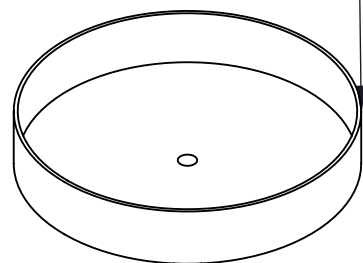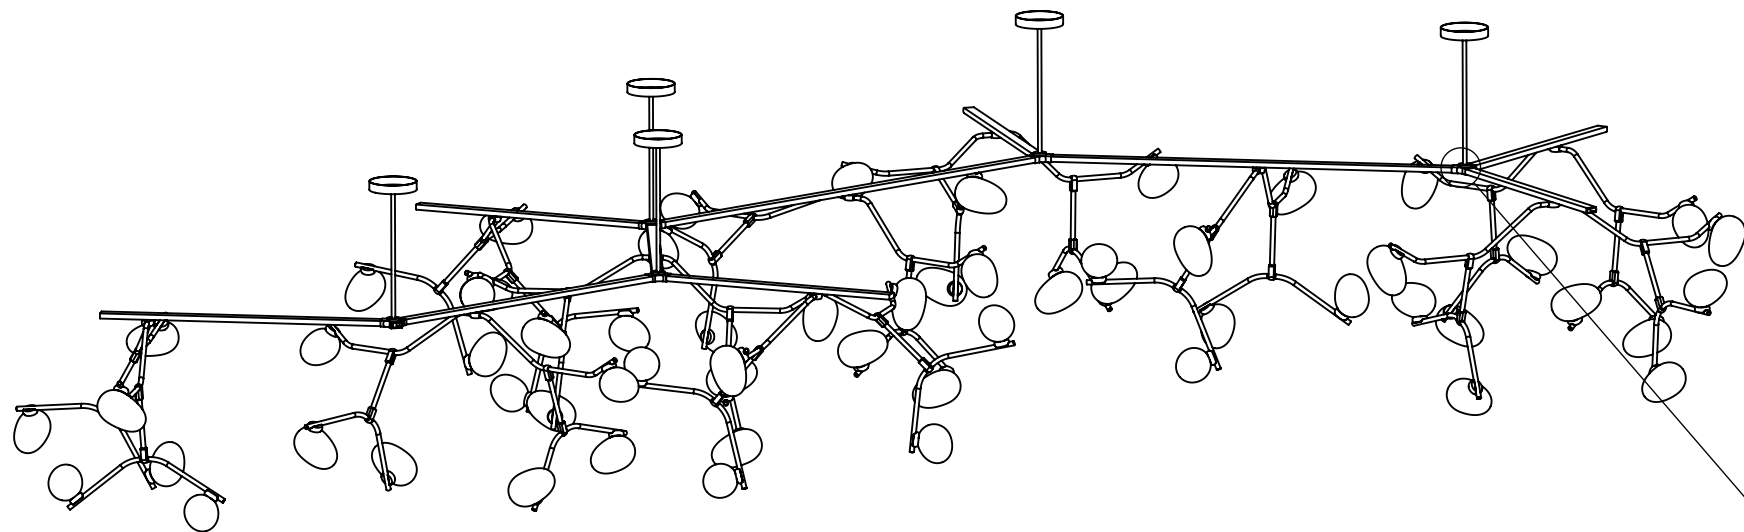


VERTICAL SUSPENSION  
CANOPY. FOR STRUCTURE  
ONLY  
FF-ML-02

EXTERNAL TUBE COVER WITH  
THREADED WITHIN  
TO BE CUT ON SITE  
FF-ML-02

BODY OF CHANDELIER  
EACH SECTION IS OFFSET  
BY 10°  
FF-ML-02

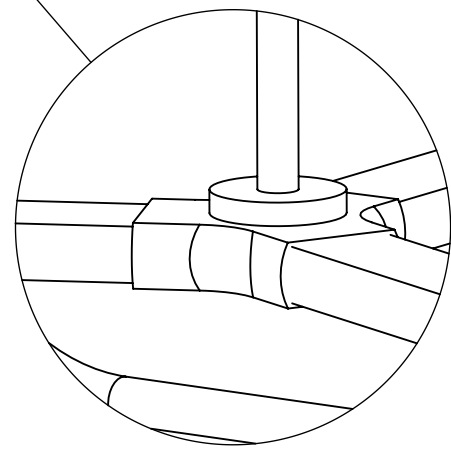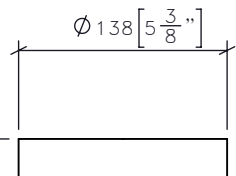

DETAIL OF BODY HARDWARE CONNECTING  
ARMS OF ASSEMBLY

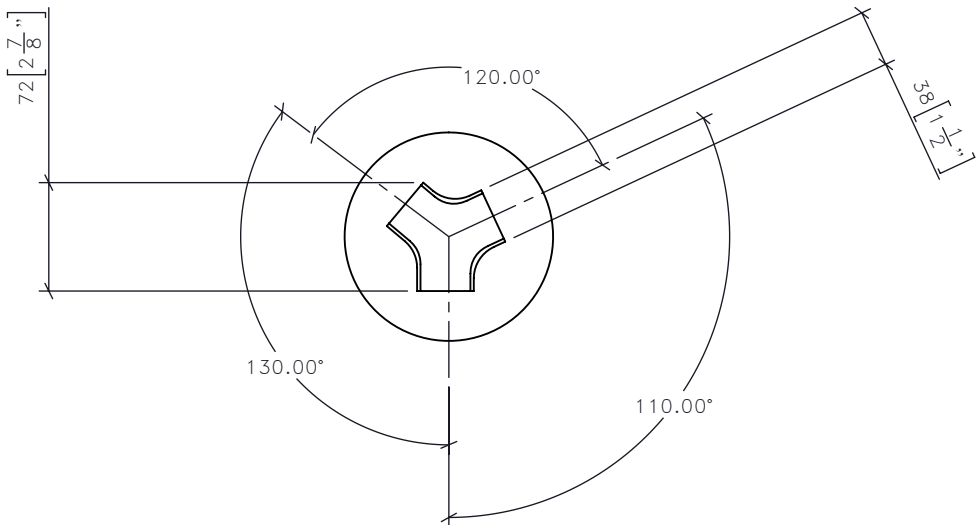

6

S-4  
1:22

CHANDELIER BODY  
ISOMETRIC, FRONT, PLAN ELEVATION

DRAWING ARE NOT TO BE SCALED. CONTRACTOR MUST CHECK AND VERIFY ALL JOB DIMENSIONS, DRAWINGS, DETAILS AND SPECIFICATIONS; AND REPORT ANY DISCREPANCIES TO DESIGNER BEFORE PROCEEDING WITH WORK.

-REV/	-ISSUED FOR	-DATE

STUDIO  
MUNGE

25 WINGOLD AVENUE  
TORONTO, ONTARIO  
M6B 1P8 CANADA  
416.588.1668  
STUDIOMUNGE.COM

-PROJECT LOGO

-SCALE AS NOTED	-DATE 5/25/18
--------------------	------------------

-DRAWN BY RC	-CHECKED BY
-----------------	-------------

-PROJECT NAME

PHTO - MARTINI BAR


-DRAWING TITLE

S-4  
MARTINI BAR CHANDELIER


-PROJECT NUMBER 16101
--------------------------

-DRAWING NUMBER 4 / 10
---------------------------


7 | S-4  
1:6 CHANDELIER BODY  
PLAN ELEVATION

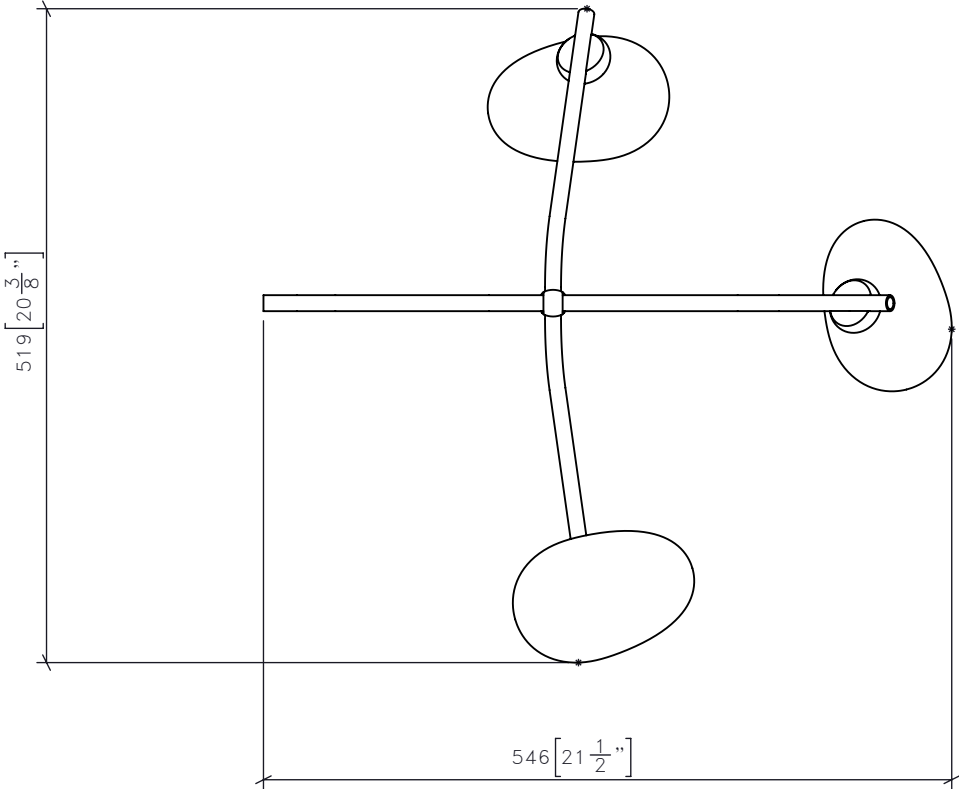


9 | S-4  
1:6 CHANDELIER BODY  
ISOMETRIC VIEW

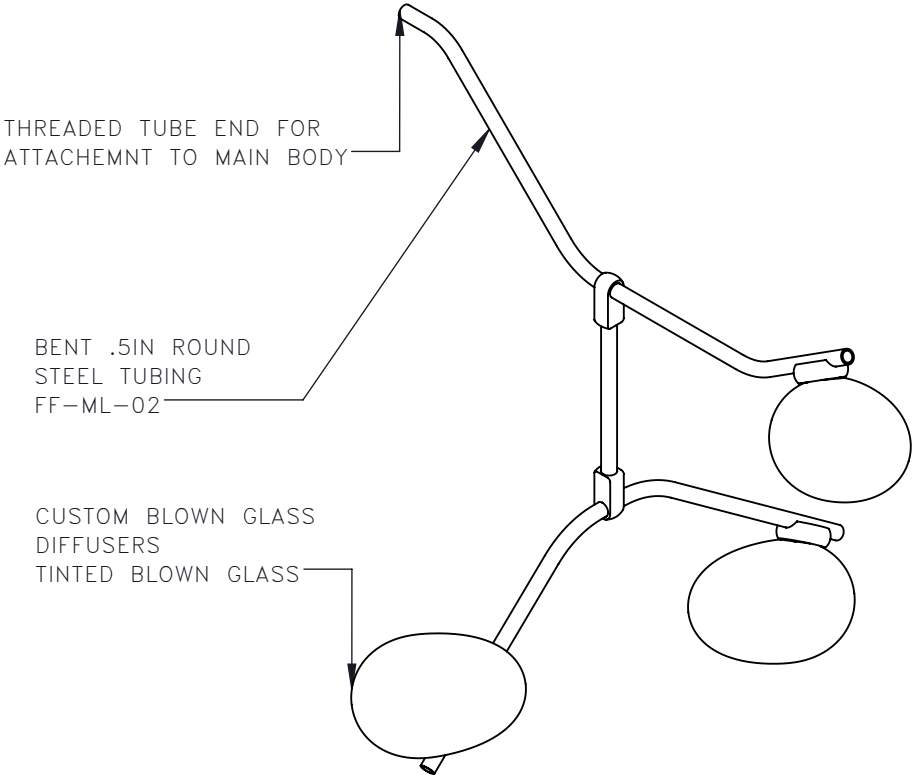

8 | S-4  
1:6 CHANDELIER BODY  
FRONT ELEVATION

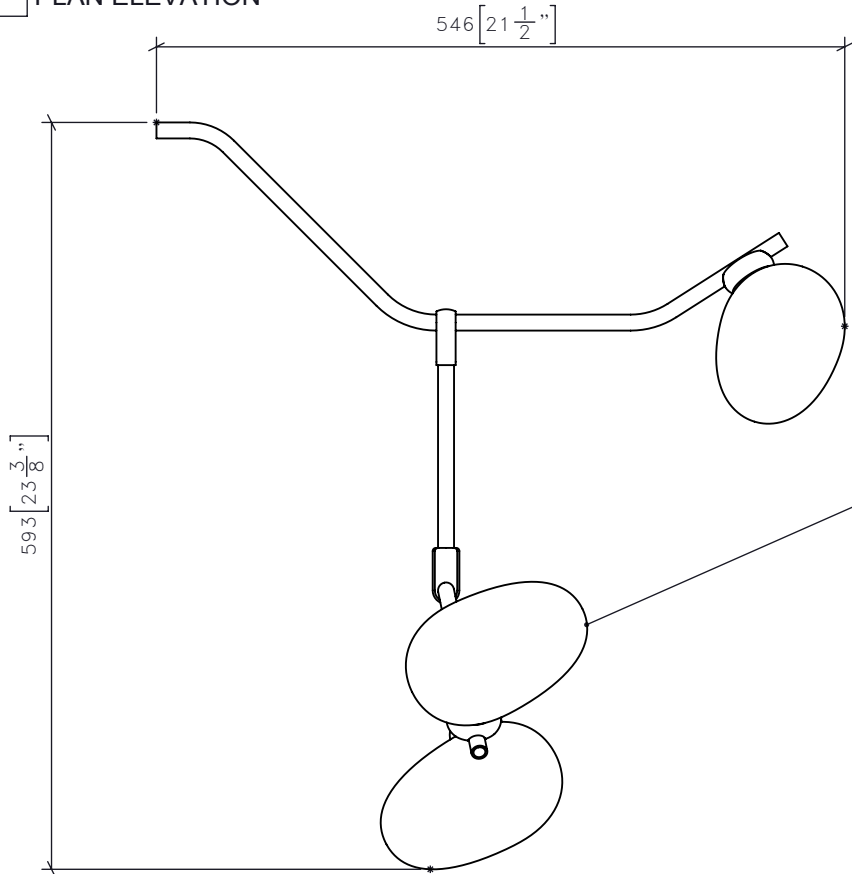

10 | S-4  
1:6 CHANDELIER BODY  
FRONT ELEVATION

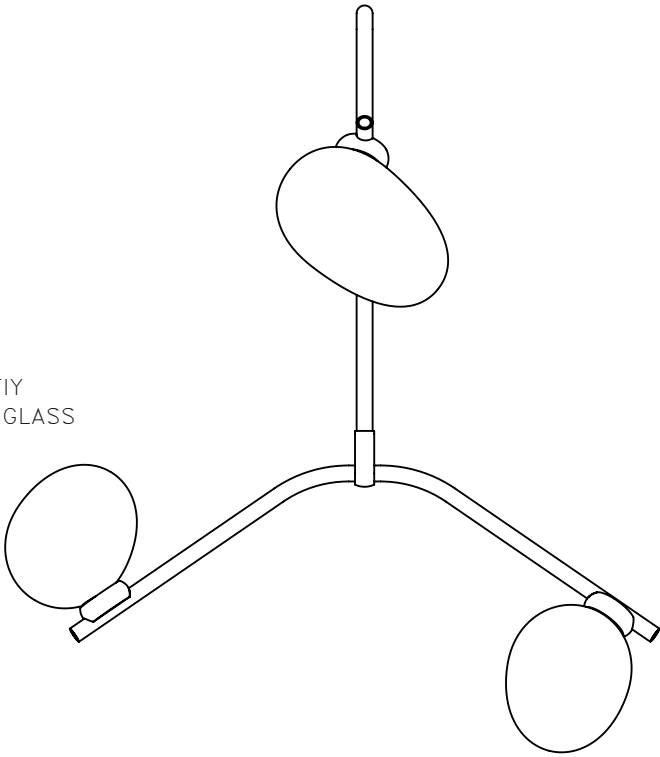

OMBRE GLASS TO FADE  
FROM DARK GREY 90% OPACITIY  
STARTING AT BULB TO CLEAR GLASS



REV	ISSUED FOR	DATE

STUDIO  
MUNGE

25 WINGOLD AVENUE  
TORONTO, ONTARIO  
M6B 1P8 CANADA  
416.588.1668  
STUDIOMUNGE.COM

PROJECT LOGO

SCALE	DATE
AS NOTED	5/25/18

DRAWN BY	CHECKED BY
RC	

PROJECT NAME


PHTO - MARTINI BAR

DRAWING TITLE


S-4  
MARTINI BAR CHANDELIER

PROJECT NUMBER
16101


DRAWING NUMBER
5 / 10

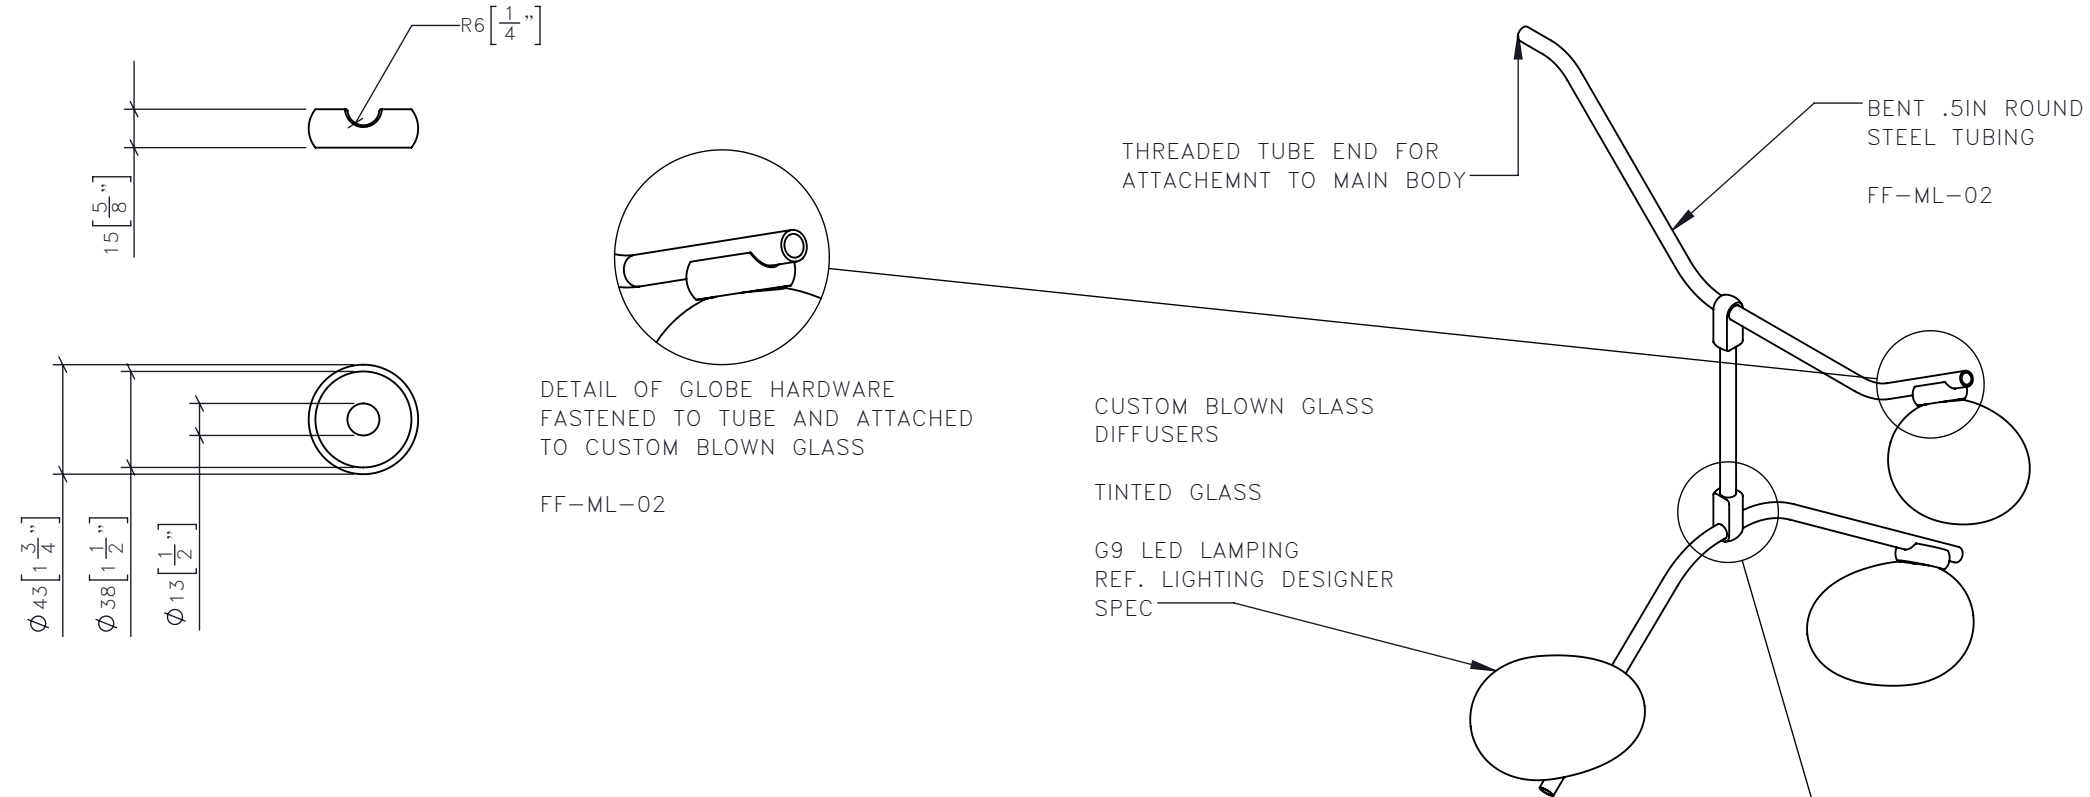

11 S-4 1:3 CUSTOM BLOWN GLASS HARDWARE PLAN AND SIDE VIEWS

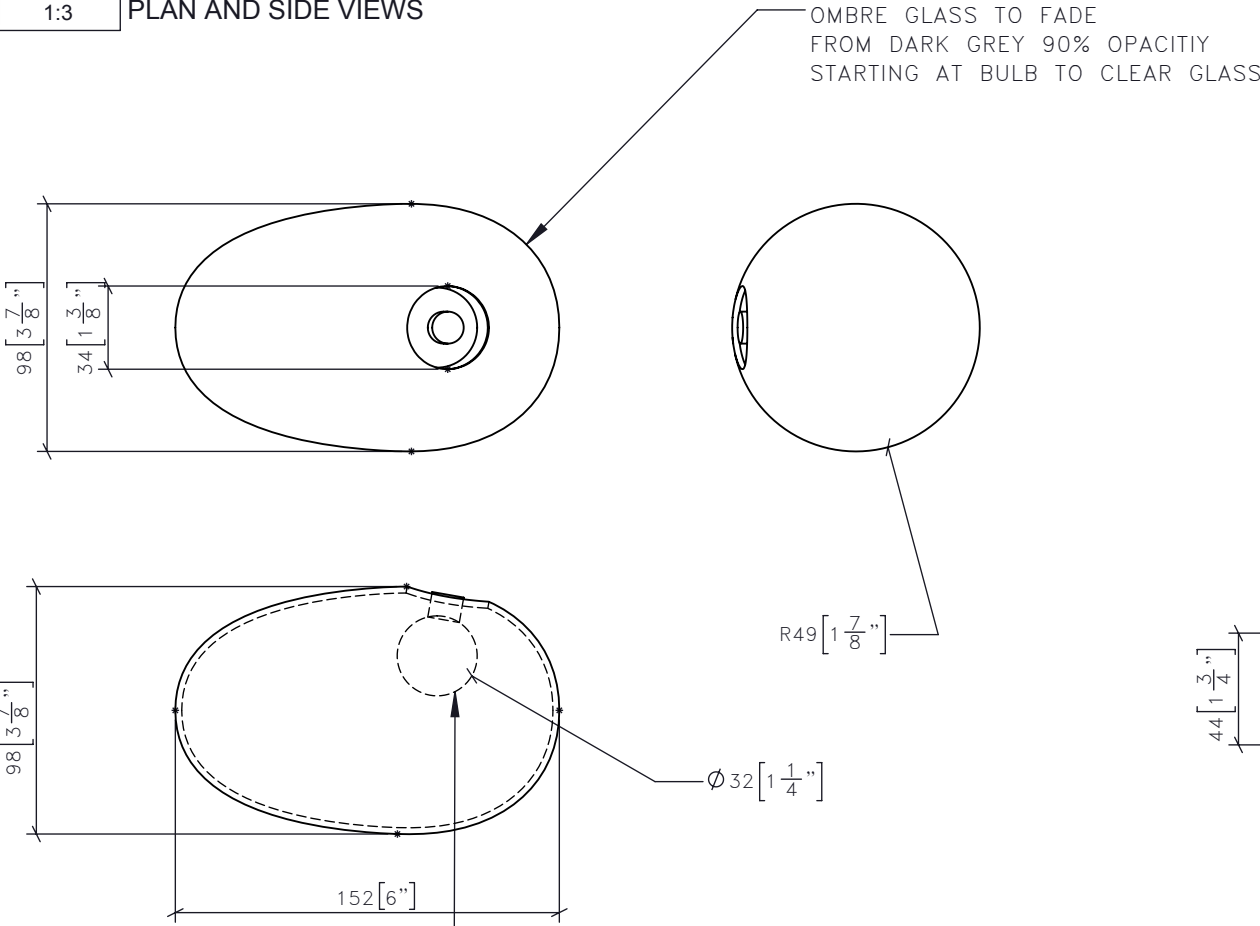

12 S-4 1:3 CUSTOM BLOWN GLASS FRONT PLAN AND SIDE VIEWS

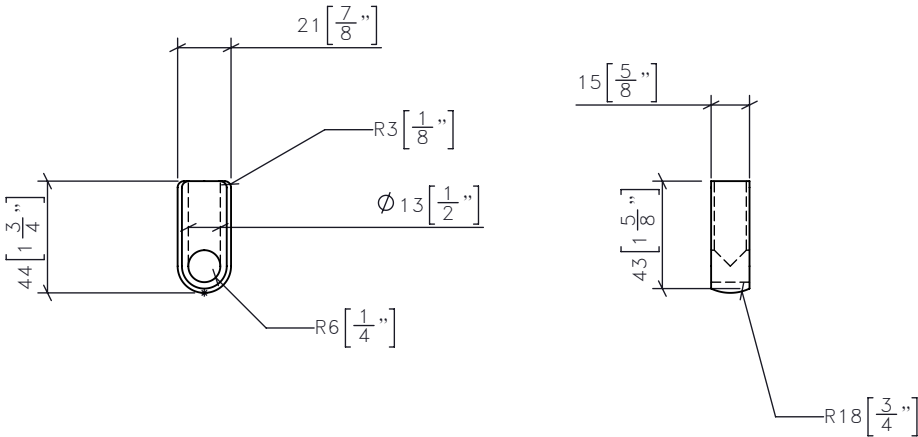

13 S-4 1:3 CUSTOM TUBE HARDWARE FRONT AND SIDE VIEWS

STUDIO MUNGE

X  
Y  
A  
B  
C  
D  
E



FOR DESIGN INTENT ONLY

DRAWING ARE NOT TO BE SCALED. CONTRACTOR MUST CHECK AND VERIFY ALL JOB DIMENSIONS, DRAWINGS, DETAILS AND SPECIFICATIONS; AND REPORT ANY DISCREPANCIES TO DESIGNER BEFORE PROCEEDING WITH WORK.

REV	ISSUED FOR	DATE

STUDIO  
MUNGE

25 WINGOLD AVENUE  
TORONTO, ONTARIO  
M6B 1P8 CANADA  
416.588.1668  
STUDIOMUNGE.COM

PROJECT LOGO

SCALE AS NOTED	DATE 5/25/18
-------------------	-----------------

DRAWN BY RC	CHECKED BY
----------------	------------

PROJECT NAME

PHTO - MARTINI BAR

DRAWING TITLE

S-4  
MARTINI BAR CHANDELIER

PROJECT NUMBER


16101

DRAWING NUMBER

6 / 10

STUDIO MUNGE

Y  
F  
D  
C  
B  
A  
Y

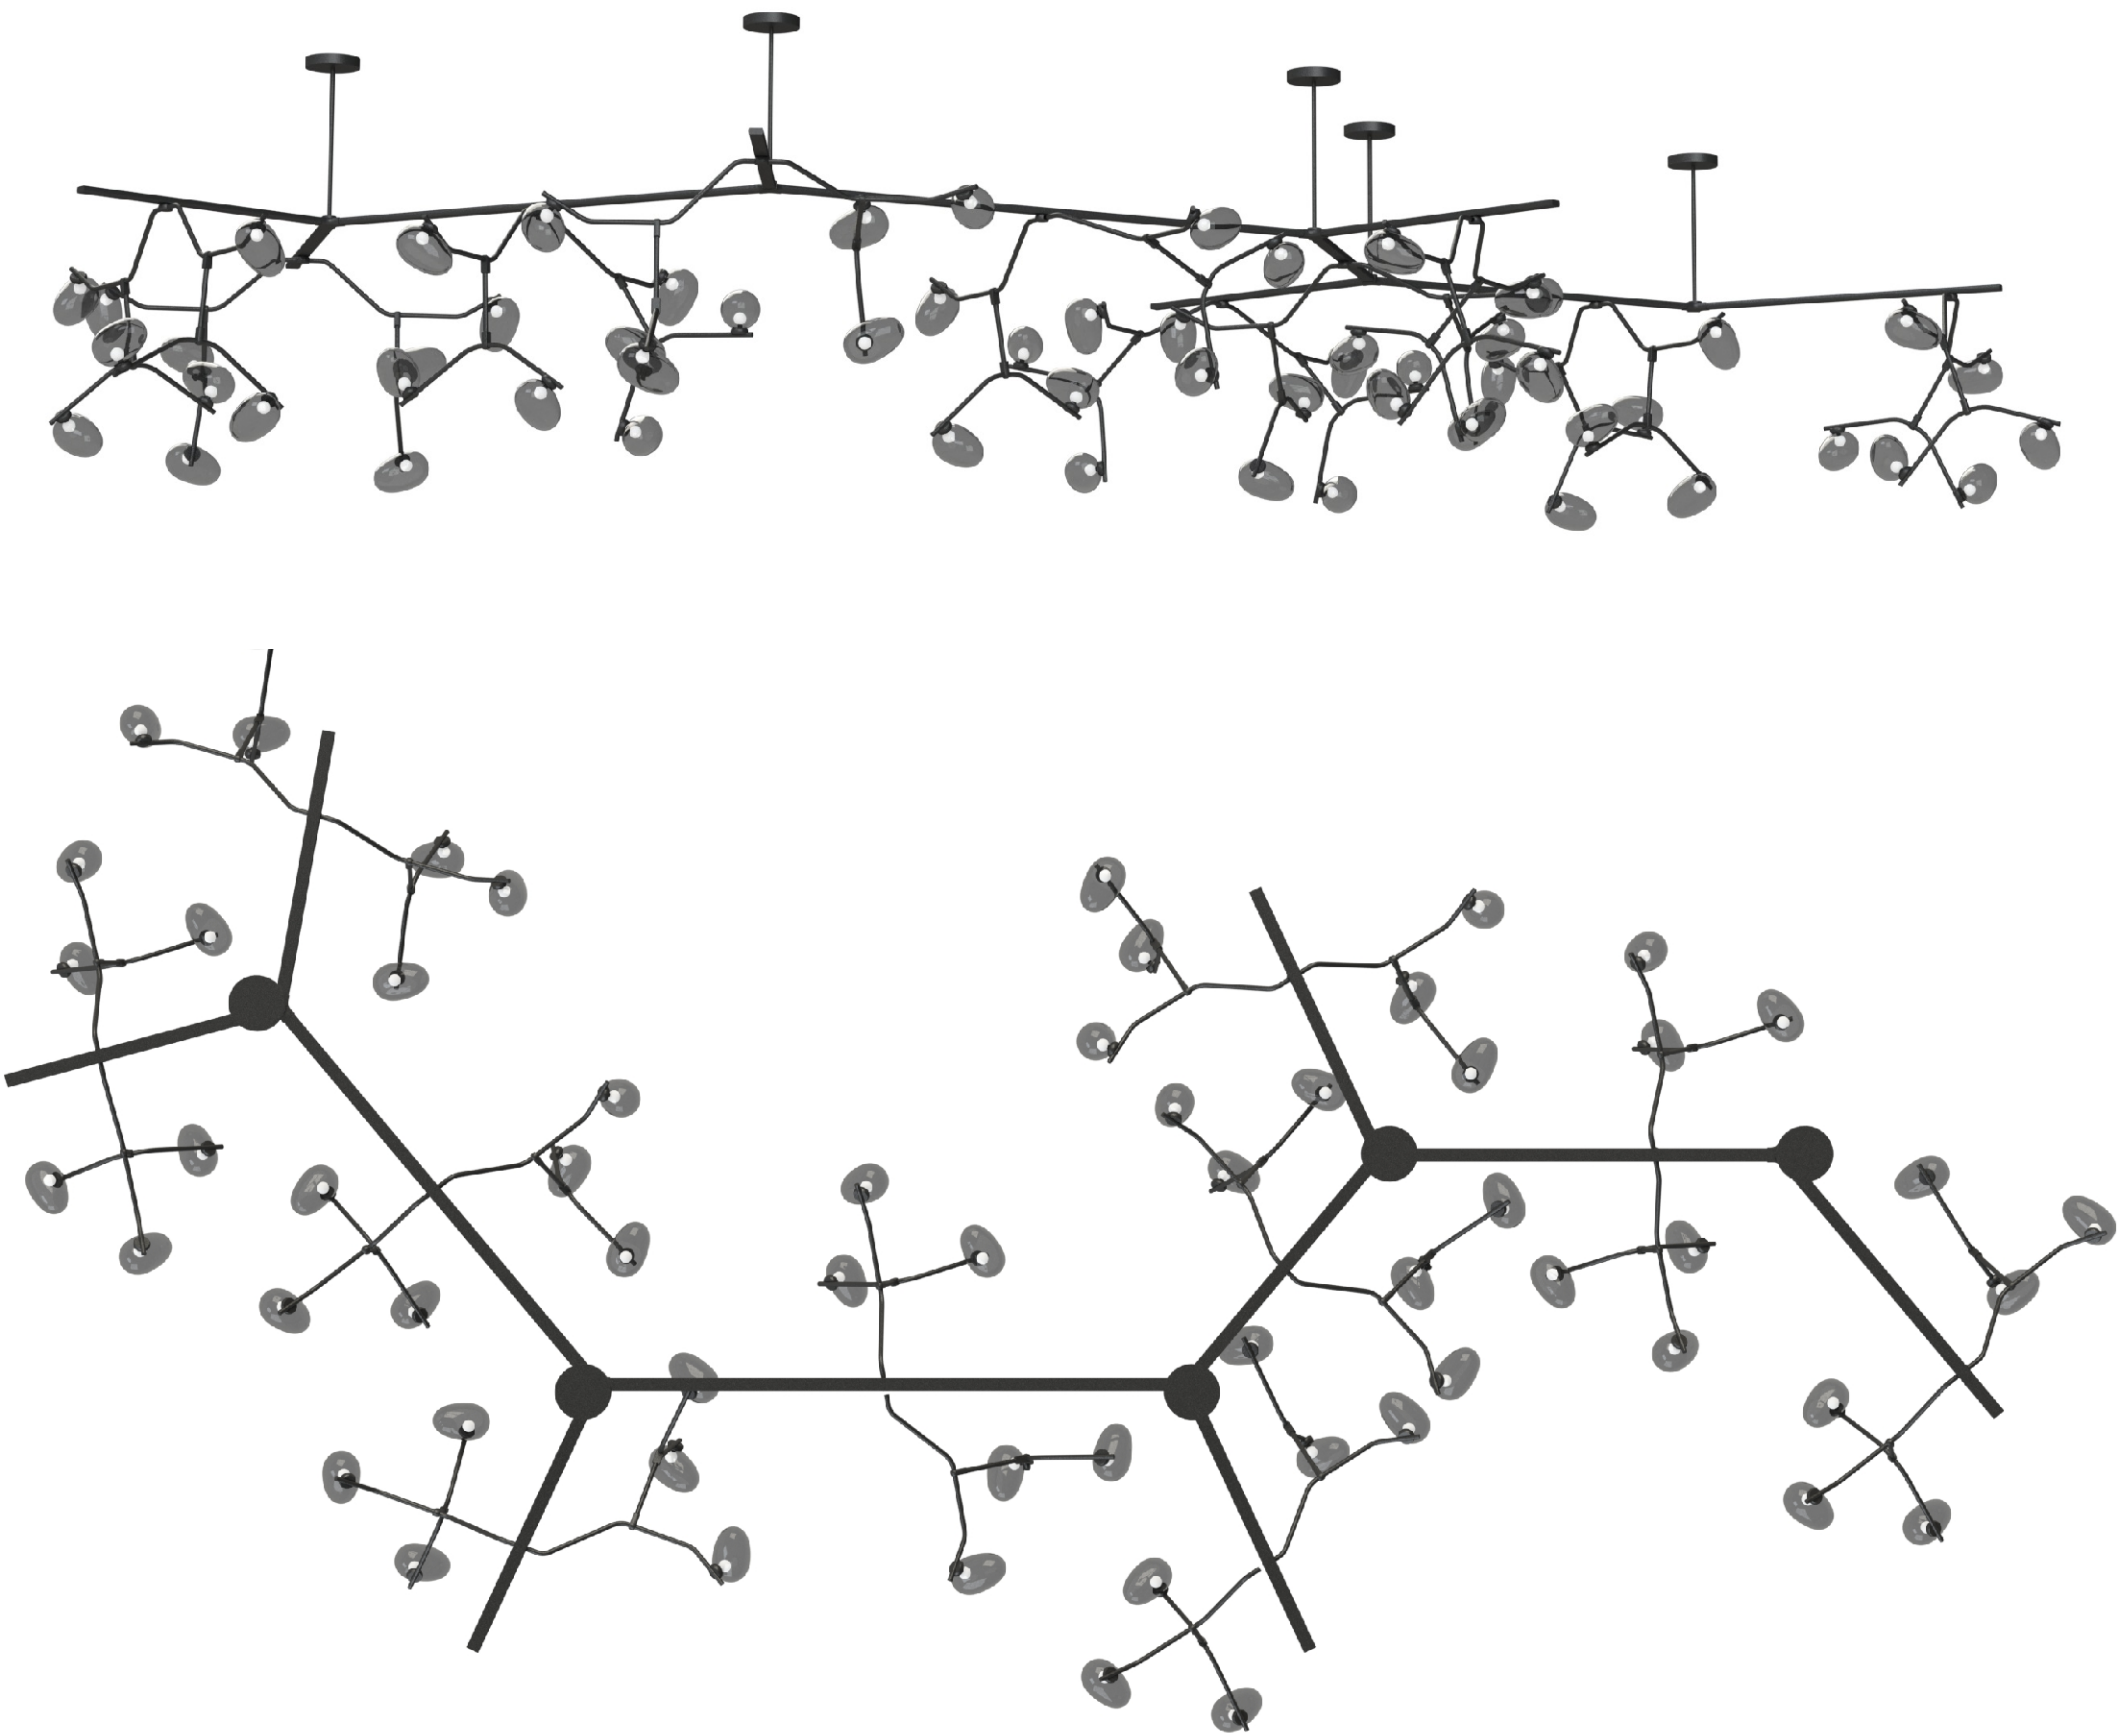

FOR DESIGN INTENT ONLY

DRAWING ARE NOT TO BE SCALED. CONTRACTOR MUST CHECK AND VERIFY ALL JOB DIMENSIONS, DRAWINGS, DETAILS AND SPECIFICATIONS; AND REPORT ANY DISCREPANCIES TO DESIGNER BEFORE PROCEEDING WITH WORK.

REV	ISSUED FOR	DATE

STUDIO  
MUNGE

25 WINGOLD AVENUE  
TORONTO, ONTARIO  
M6B 1P8 CANADA  
416.588.1668  
STUDIOMUNGE.COM

PROJECT LOGO

SCALE  
AS NOTED

DATE  
5/25/18

DRAWN BY  
AM

CHECKED BY

PROJECT NAME

PHTO - MARTINI BAR

DRAWING TITLE

S-4  
MARTINI BAR CHANDELIER

PROJECT NUMBER


16101

DRAWING NUMBER

7 / 10

STUDIO MUNGE

Y  
F  
D  
C  
B  
A  
Y

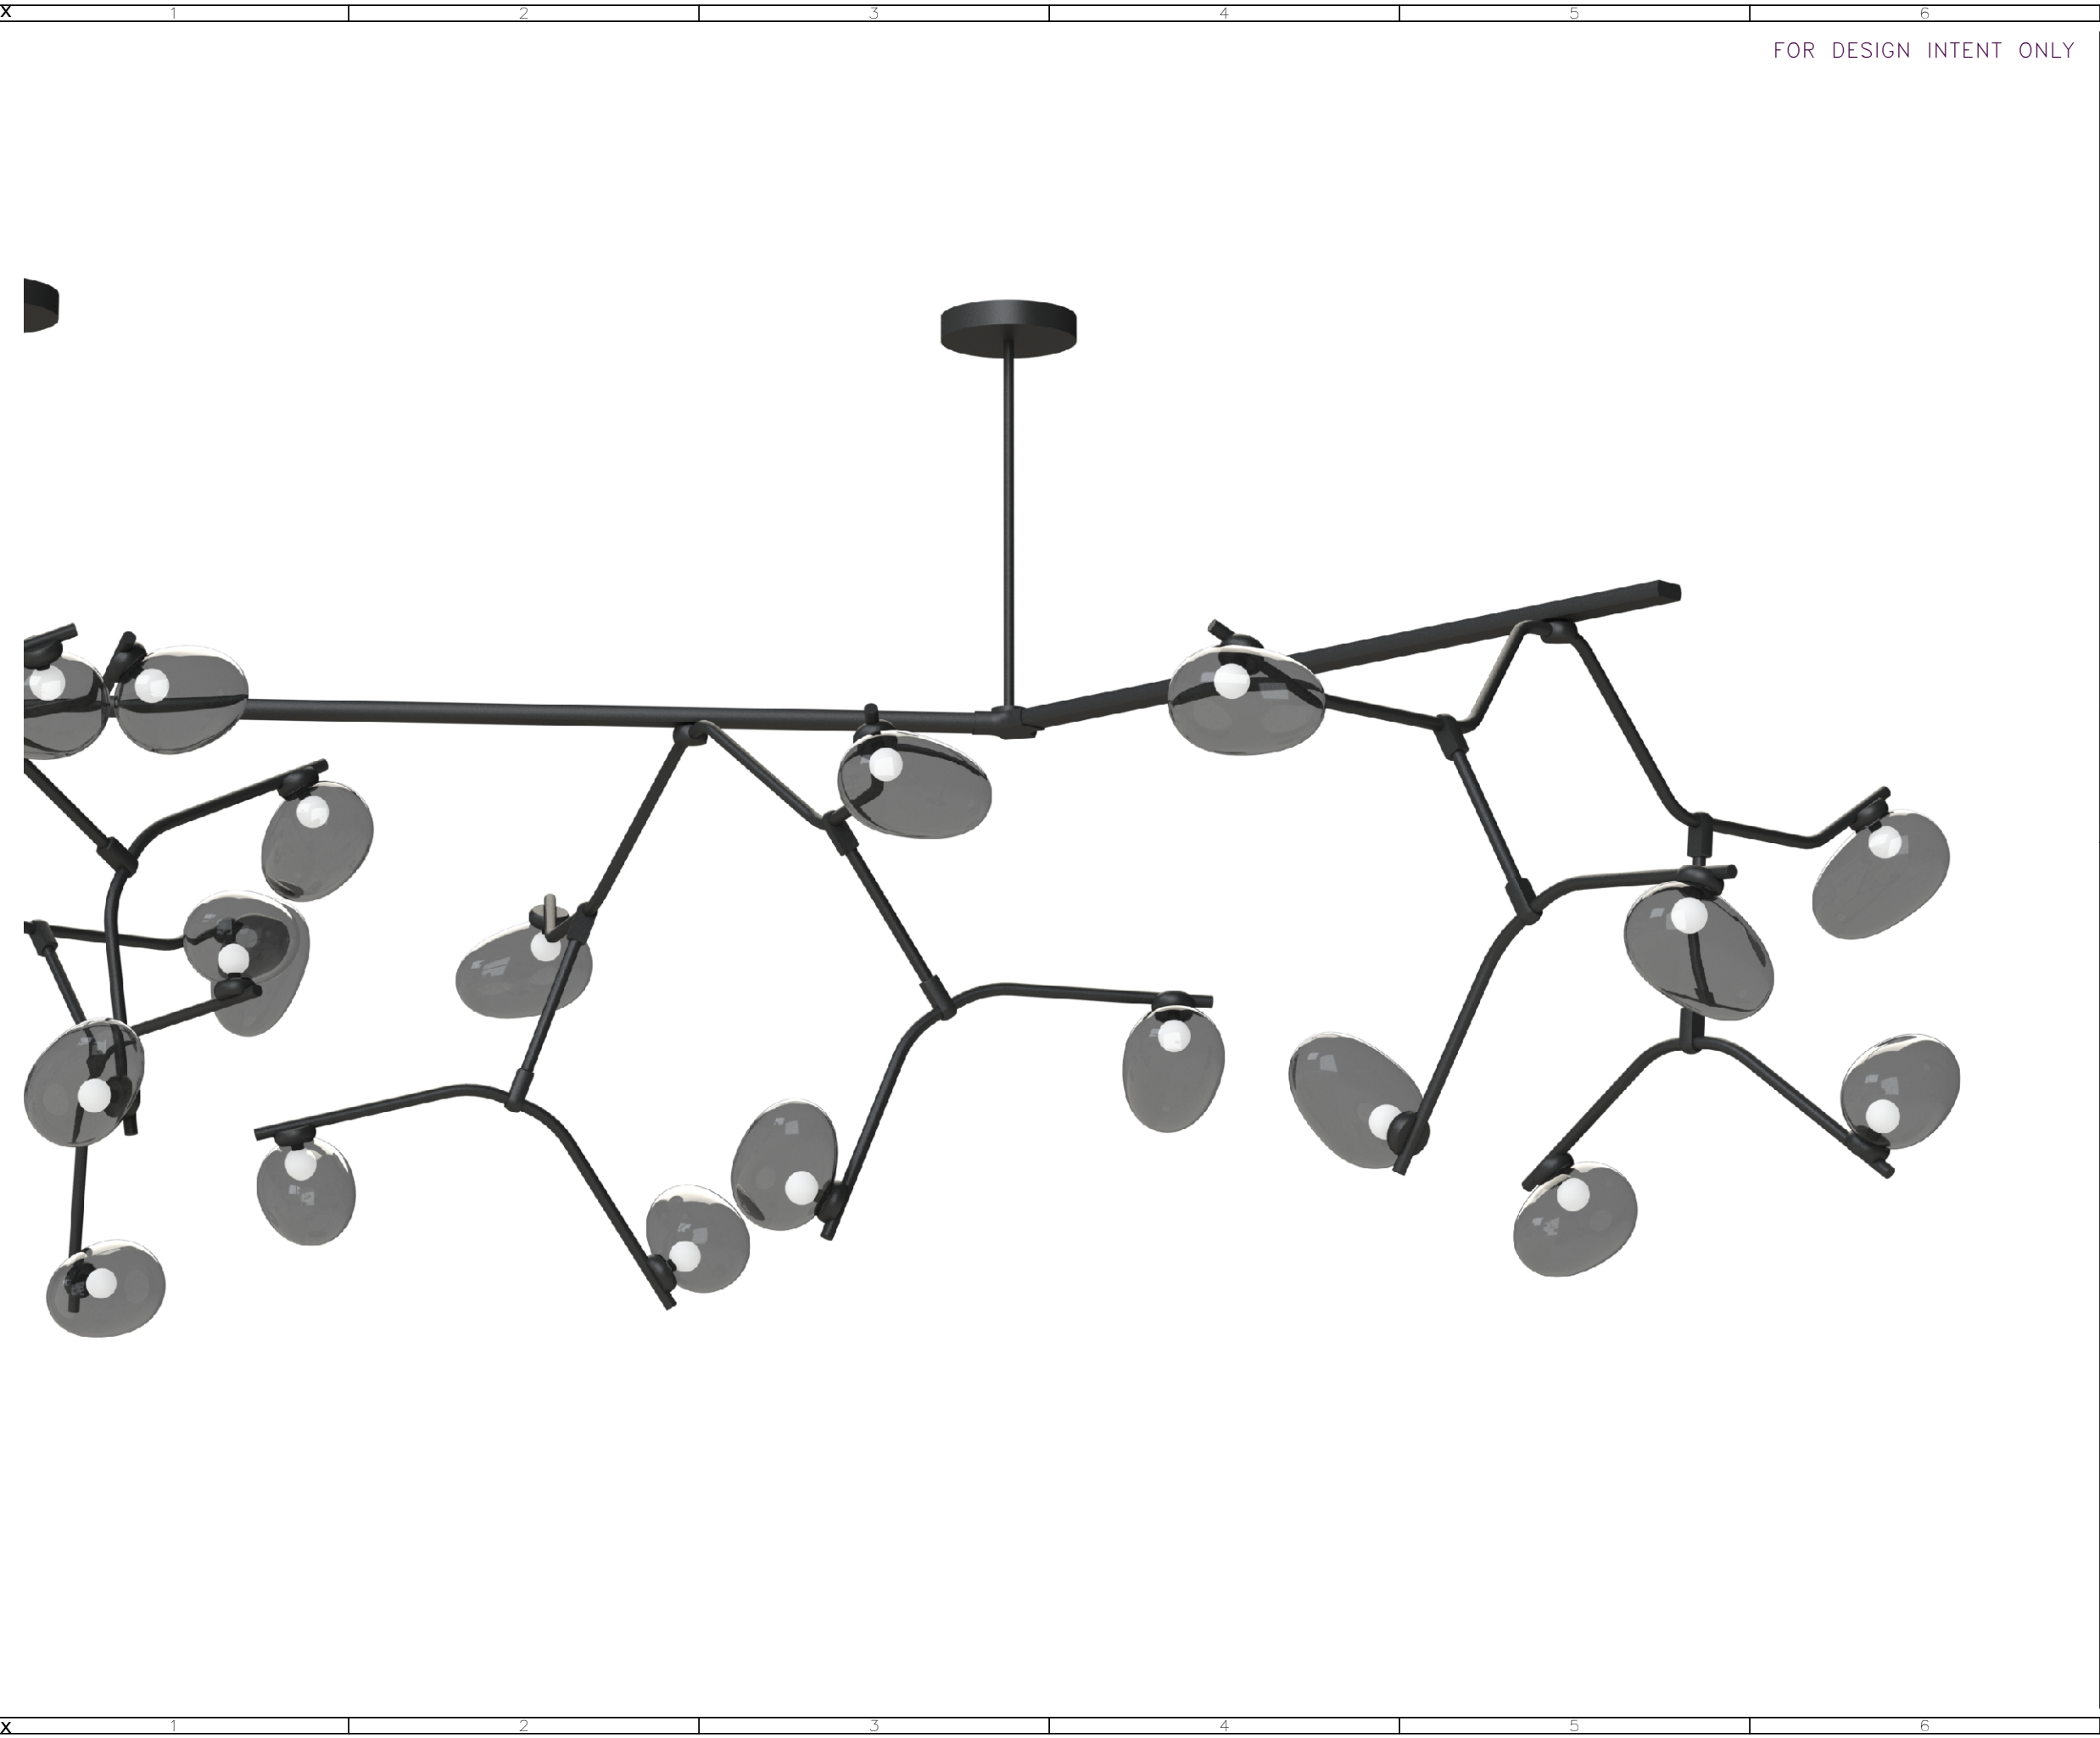

FOR DESIGN INTENT ONLY

DRAWING ARE NOT TO BE SCALED. CONTRACTOR MUST CHECK AND VERIFY ALL JOB DIMENSIONS, DRAWINGS, DETAILS AND SPECIFICATIONS; AND REPORT ANY DISCREPANCIES TO DESIGNER BEFORE PROCEEDING WITH WORK.

-REV/	-ISSUED FOR	-DATE

STUDIO  
MUNGE

25 WINGOLD AVENUE  
TORONTO, ONTARIO  
M6B 1P8 CANADA  
416.588.1668  
STUDIOMUNGE.COM

-PROJECT LOGO

-SCALE AS NOTED	-DATE 5/25/18
--------------------	------------------

-DRAWN BY AM	-CHECKED BY
-----------------	-------------

-PROJECT NAME

PHTO - MARTINI BAR

-DRAWING TITLE

S-4  
MARTINI BAR CHANDELIER

-PROJECT NUMBER  
16101

-DRAWING NUMBER  
8 / 10





FOR DESIGN INTENT ONLY

DRAWING ARE NOT TO BE SCALED. CONTRACTOR MUST CHECK AND VERIFY ALL JOB DIMENSIONS, DRAWINGS, DETAILS AND SPECIFICATIONS; AND REPORT ANY DISCREPANCIES TO DESIGNER BEFORE PROCEEDING WITH WORK.

-REV/	-ISSUED FOR	-DATE

STUDIO  
MUNGE

25 WINGOLD AVENUE  
TORONTO, ONTARIO  
M6B 1P8 CANADA  
416.588.1668  
STUDIOMUNGE.COM

-PROJECT LOGO

-SCALE

AS NOTED

-DATE

5/25/18

-DRAWN BY

AM

-CHECKED BY

-PROJECT NAME

PHTO - MARTINI BAR

-DRAWING TITLE

S-4  
MARTINI BAR CHANDELIER

-PROJECT NUMBER

16101

-DRAWING NUMBER

9 / 10



STUDIO MUNGE

Y  
F  
D  
C  
B  
A  
Y



FOR DESIGN INTENT ONLY

DRAWING ARE NOT TO BE SCALED. CONTRACTOR MUST CHECK AND VERIFY ALL JOB DIMENSIONS, DRAWINGS, DETAILS AND SPECIFICATIONS; AND REPORT ANY DISCREPANCIES TO DESIGNER BEFORE PROCEEDING WITH WORK.

-REV/	-ISSUED FOR	-DATE

STUDIO  
MUNGE

25 WINGOLD AVENUE  
TORONTO, ONTARIO  
M6B 1P8 CANADA  
416.588.1668  
STUDIOMUNGE.COM

-PROJECT LOGO

-SCALE AS NOTED	-DATE 5/25/18
--------------------	------------------

-DRAWN BY AM	-CHECKED BY
-----------------	-------------

-PROJECT NAME

PHTO - MARTINI BAR

-DRAWING TITLE

S-4  
MARTINI BAR CHANDELIER

-PROJECT NUMBER  
16101

-DRAWING NUMBER  
10/ 10