


1 CG-501
1:22 **STANDARD KING BED WITH NIGHTSTAND
FRONT ELEVATION**

3 CG-501
1:22 **STANDARD KING BED WITH NIGHTSTAND
SIDE ELEVATION**

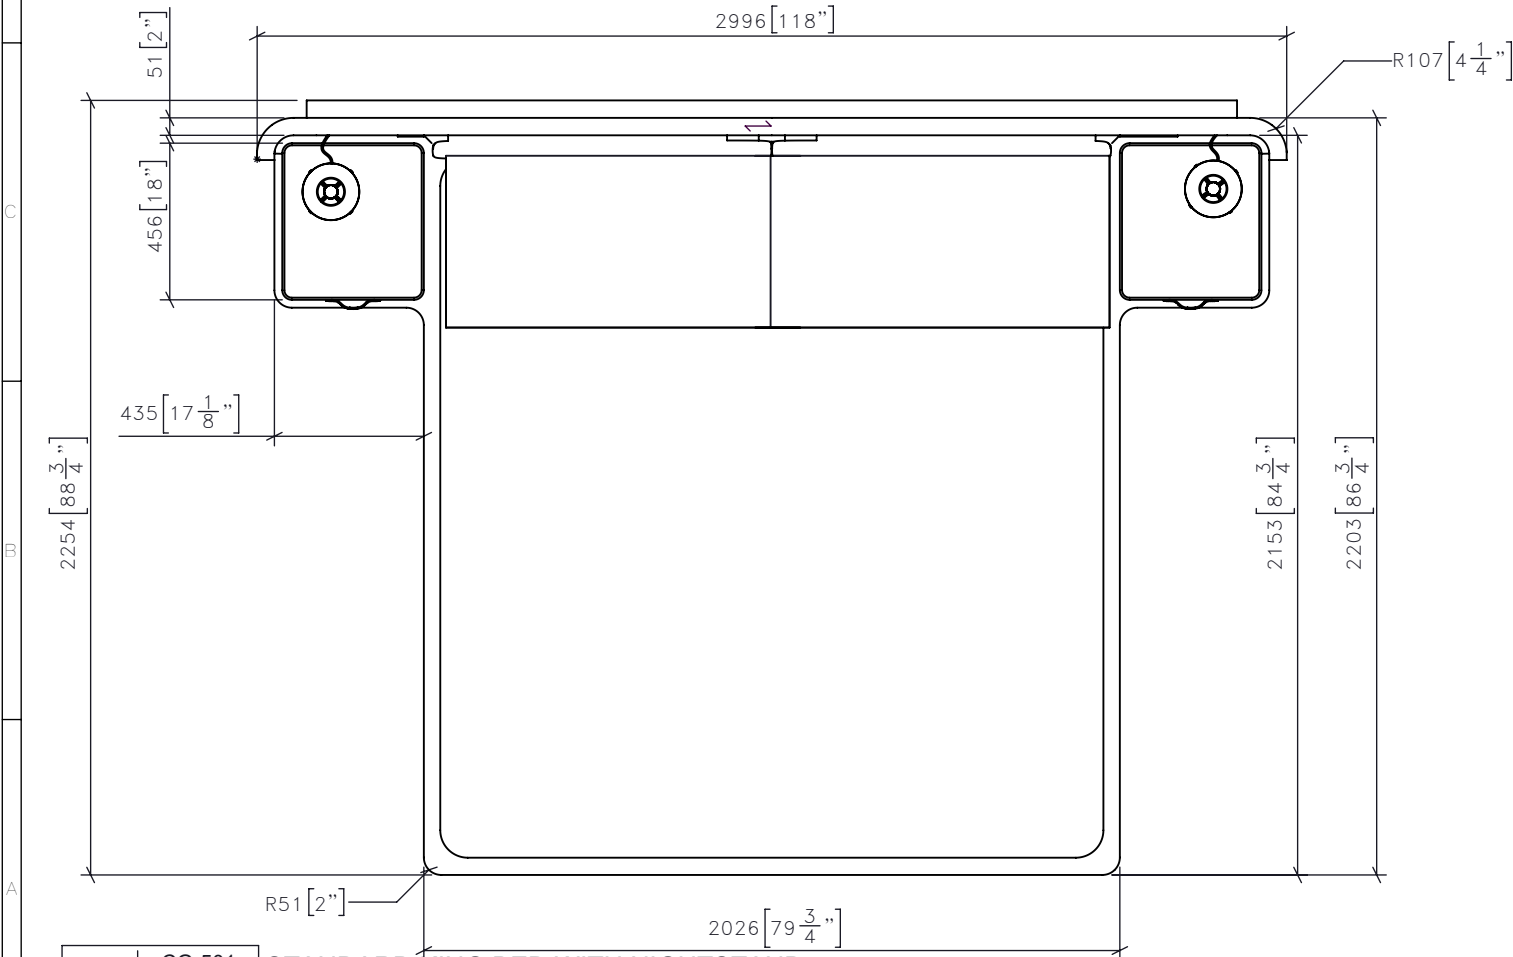

2 CG-501
1:22 **STANDARD KING BED WITH NIGHTSTAND
PLAN**

DRAWING ARE NOT TO BE SCALED. CONTRACTOR MUST CHECK AND VERIFY ALL JOB DIMENSIONS, DRAWINGS, DETAILS AND SPECIFICATIONS; AND REPORT ANY DISCREPANCIES TO DESIGNER BEFORE PROCEEDING WITH WORK.

REV	ISSUED FOR	DATE

STUDIO
MUNGE

25 WINGOLD AVENUE
TORONTO, ONTARIO
M6B 1P8 CANADA
416.588.1668
STUDIOMUNGE.COM

SCALE AS NOTED

DATE 1/31/20

DRAWN BY RC

CHECKED BY

PROJECT NAME


QUEENS MARQUE

DRAWING TITLE

CG-501
STANDARD KING BED WITH NIGHTSTAND

PROJECT NUMBER
17140

DRAWING NUMBER
1 / 8

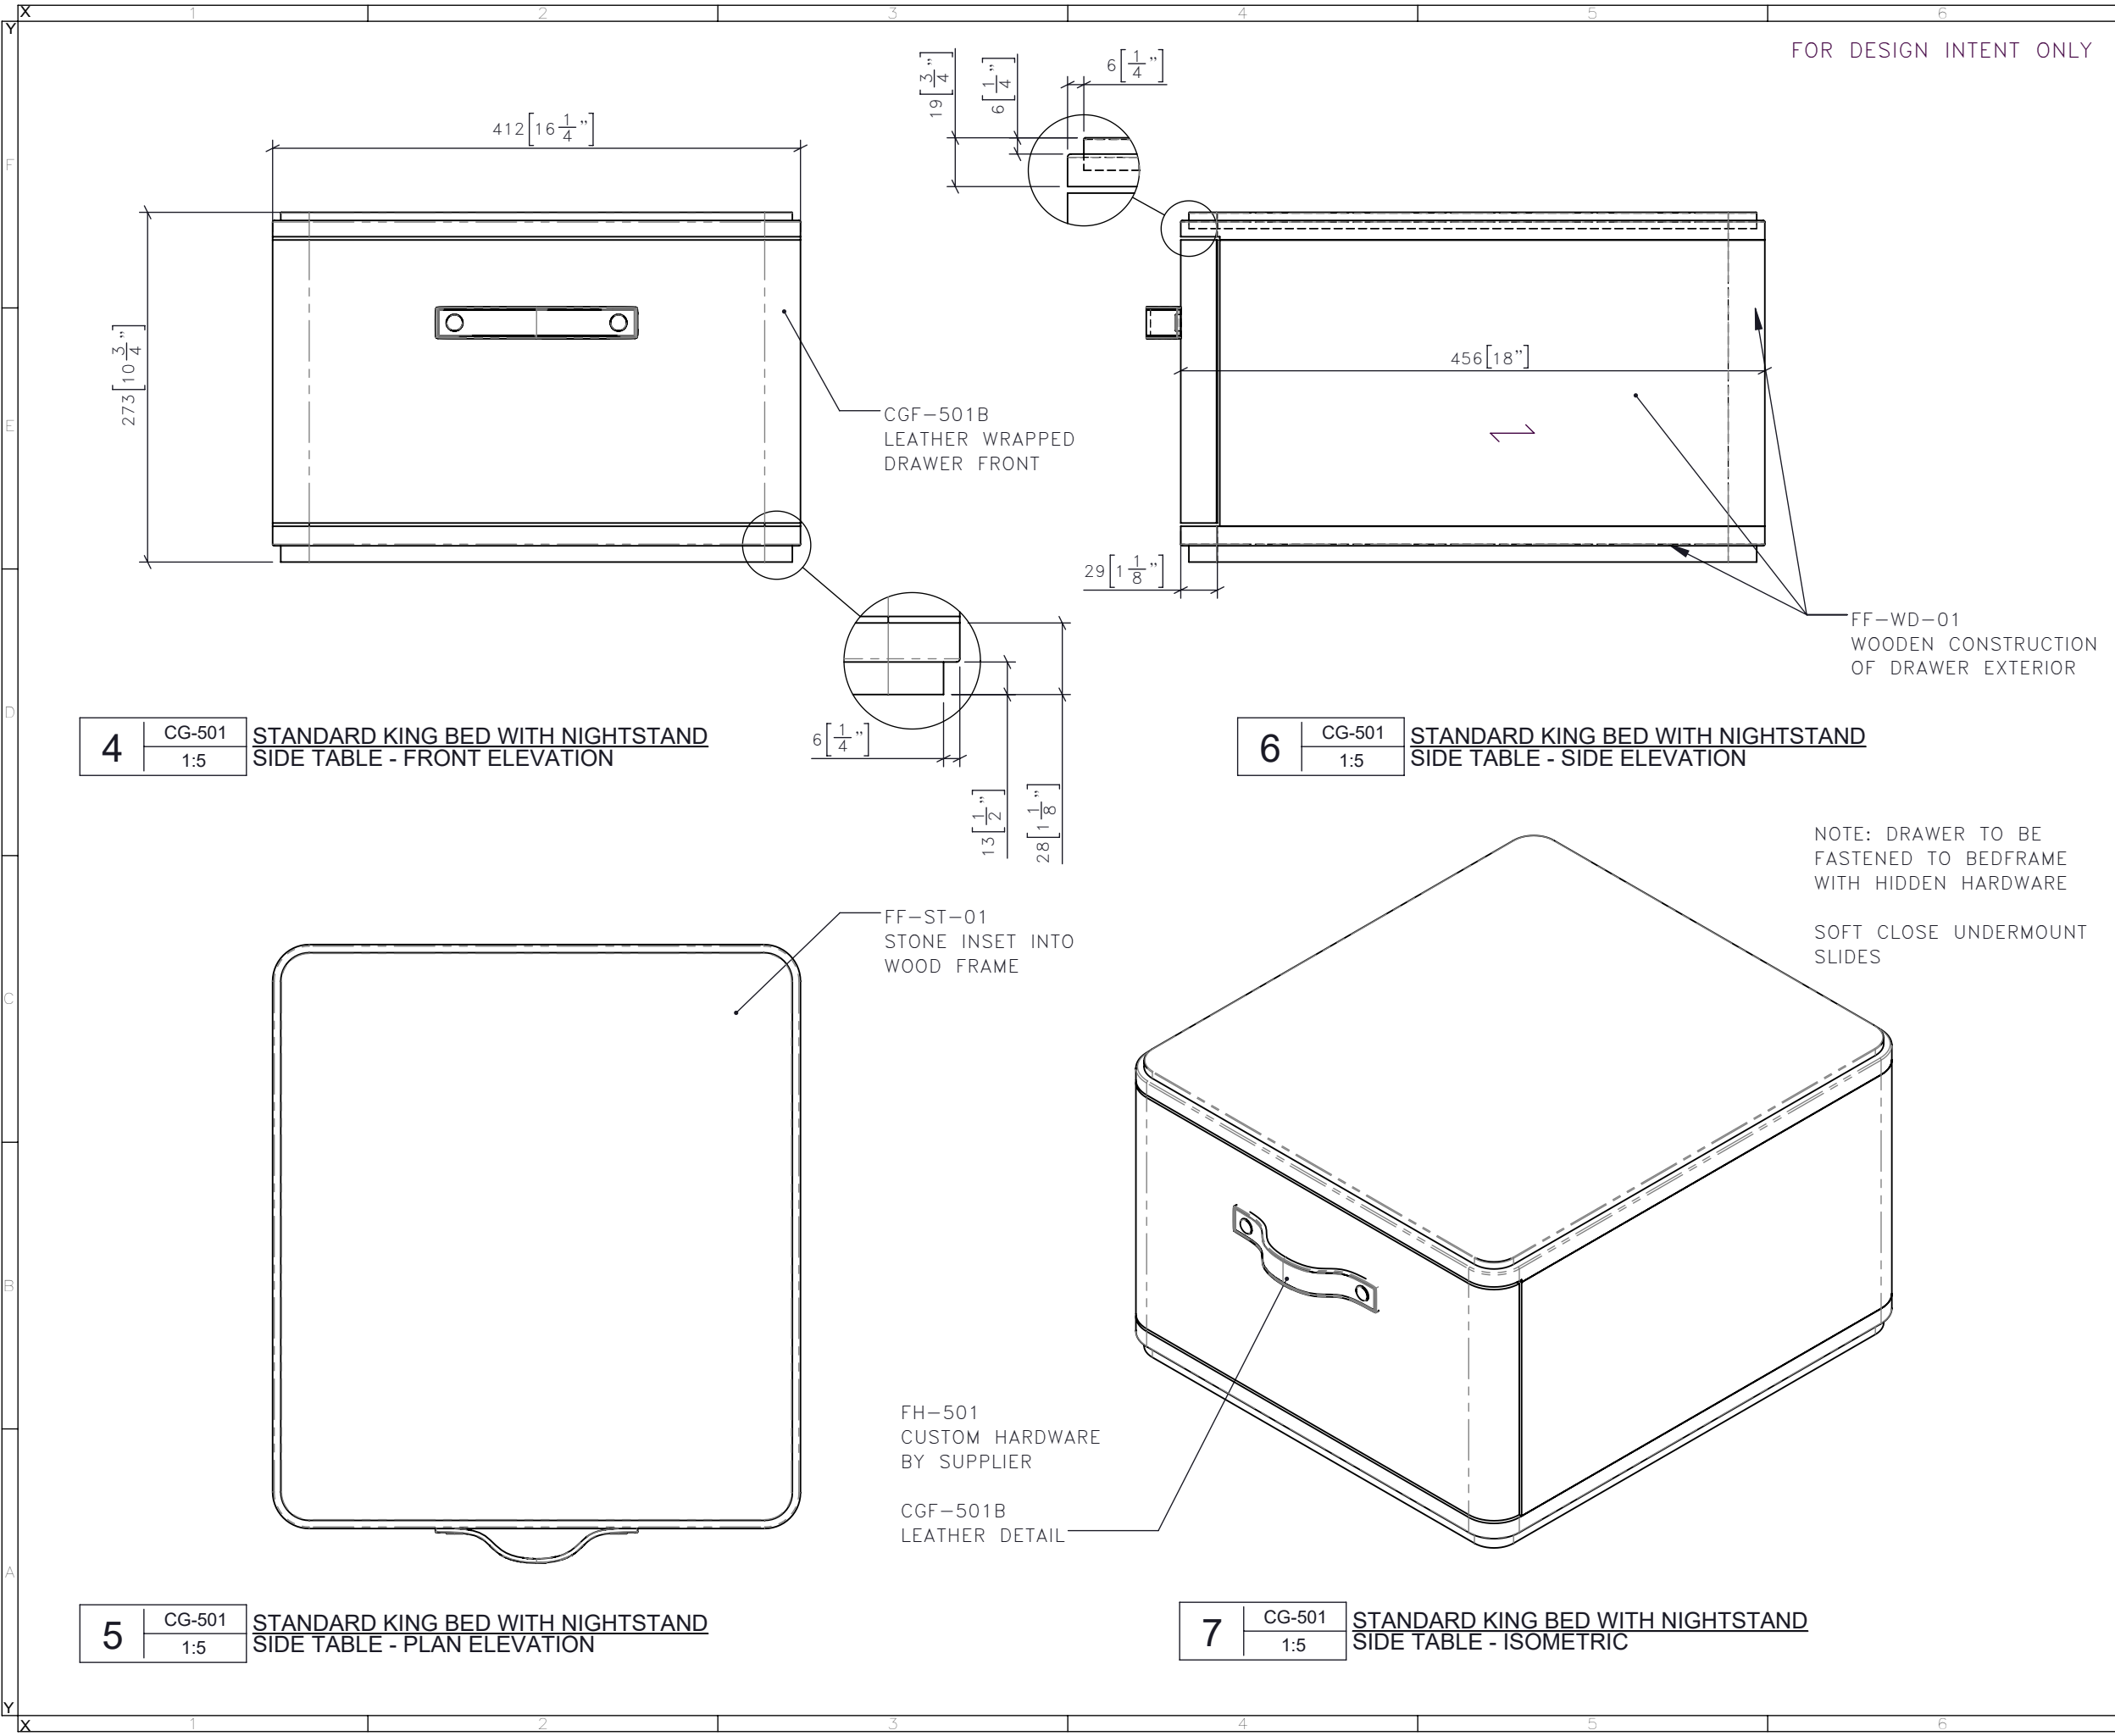

FOR DESIGN INTENT ONLY


DRAWING ARE NOT TO BE SCALED. CONTRACTOR MUST CHECK AND VERIFY ALL JOB DIMENSIONS, DRAWINGS, DETAILS AND SPECIFICATIONS; AND REPORT ANY DISCREPANCIES TO DESIGNER BEFORE PROCEEDING WITH WORK.

-REV/	-ISSUED FOR	-DATE

STUDIO MUNGE

25 WINGOLD AVENUE
TORONTO, ONTARIO
M6B 1P8 CANADA
416.588.1668
STUDIOMUNGE.COM


-SCALE AS NOTED	-DATE 1/31/20
-DRAWN BY RC	-CHECKED BY
-PROJECT NAME	
QUEENS MARQUE	
-DRAWING TITLE	
CG-501 STANDARD KING BED WITH NIGHTSTAND	
-PROJECT NUMBER 17140	
-DRAWING NUMBER 2 / 8	

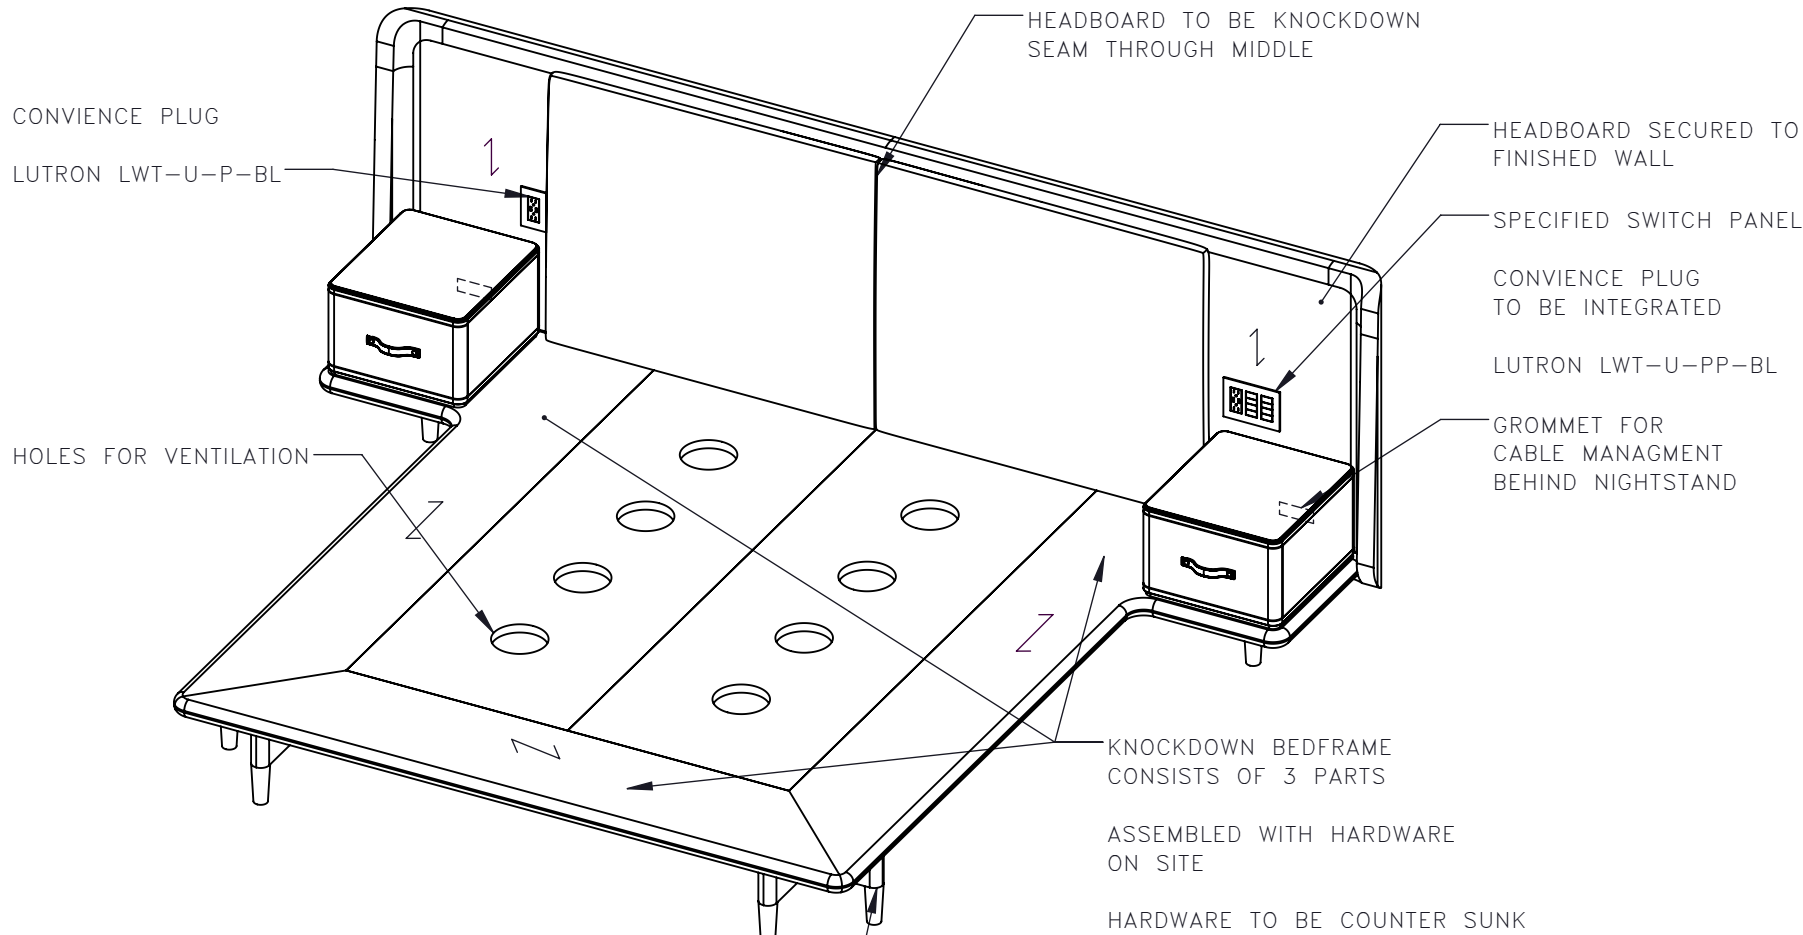

8 CG-501 1:20 STANDARD KING BED WITH NIGHTSTAND ISOMETRIC FRONT - ASSEMBLY NOTES

FINGER JOINT DETAIL FOR ASSEMBLY

FASNTENED TOGETHER WITH CONSEALED HARDWARE

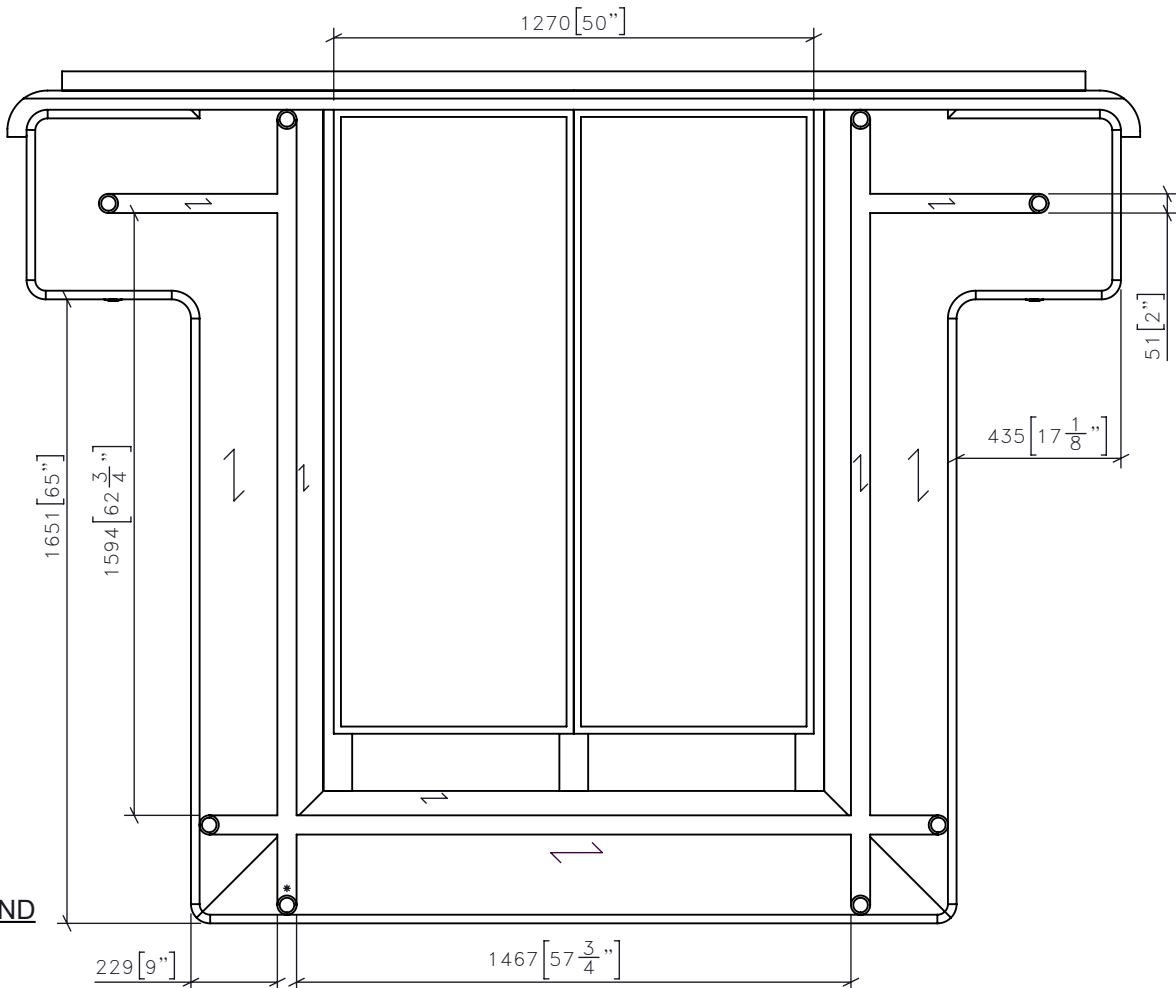

9 CG-501 1:20 STANDARD KING BED WITH NIGHTSTAND BOTTOM PLAN FROM BELOW

FOR DESIGN INTENT ONLY

DRAWING ARE NOT TO BE SCALED. CONTRACTOR MUST CHECK AND VERIFY ALL JOB DIMENSIONS, DRAWINGS, DETAILS AND SPECIFICATIONS; AND REPORT ANY DISCREPANCIES TO DESIGNER BEFORE PROCEEDING WITH WORK.

-REV/	-ISSUED FOR	-DATE

STUDIO MUNGE

25 WINGOLD AVENUE
TORONTO, ONTARIO
M6B 1P8 CANADA
416.588.1668
STUDIOMUNGE.COM

-SCALE AS NOTED	-DATE 1/31/20
-DRAWN BY RC	-CHECKED BY
-PROJECT NAME	
QUEENS MARQUE	
-DRAWING TITLE	
CG-501 STANDARD KING BED WITH NIGHTSTAND	
-PROJECT NUMBER 17140	
-DRAWING NUMBER 3 / 8	

FOR DESIGN INTENT ONLY


DRAWING ARE NOT TO BE SCALED. CONTRACTOR MUST CHECK AND VERIFY ALL JOB DIMENSIONS, DRAWINGS, DETAILS AND SPECIFICATIONS; AND REPORT ANY DISCREPANCIES TO DESIGNER BEFORE PROCEEDING WITH WORK.

-REV/	-ISSUED FOR	-DATE



STUDIO
MUNGE

25 WINGOLD AVENUE
TORONTO, ONTARIO
M6B 1P8 CANADA
416.588.1668
STUDIOMUNGE.COM

-SCALE AS NOTED	-DATE 1/31/20
-DRAWN BY RC	-CHECKED BY
-PROJECT NAME	
QUEENS MARQUE	
-DRAWING TITLE	
CG-501 STANDARD KING BED WITH NIGHTSTAND	
-PROJECT NUMBER 17140	
-DRAWING NUMBER 4 / 8	

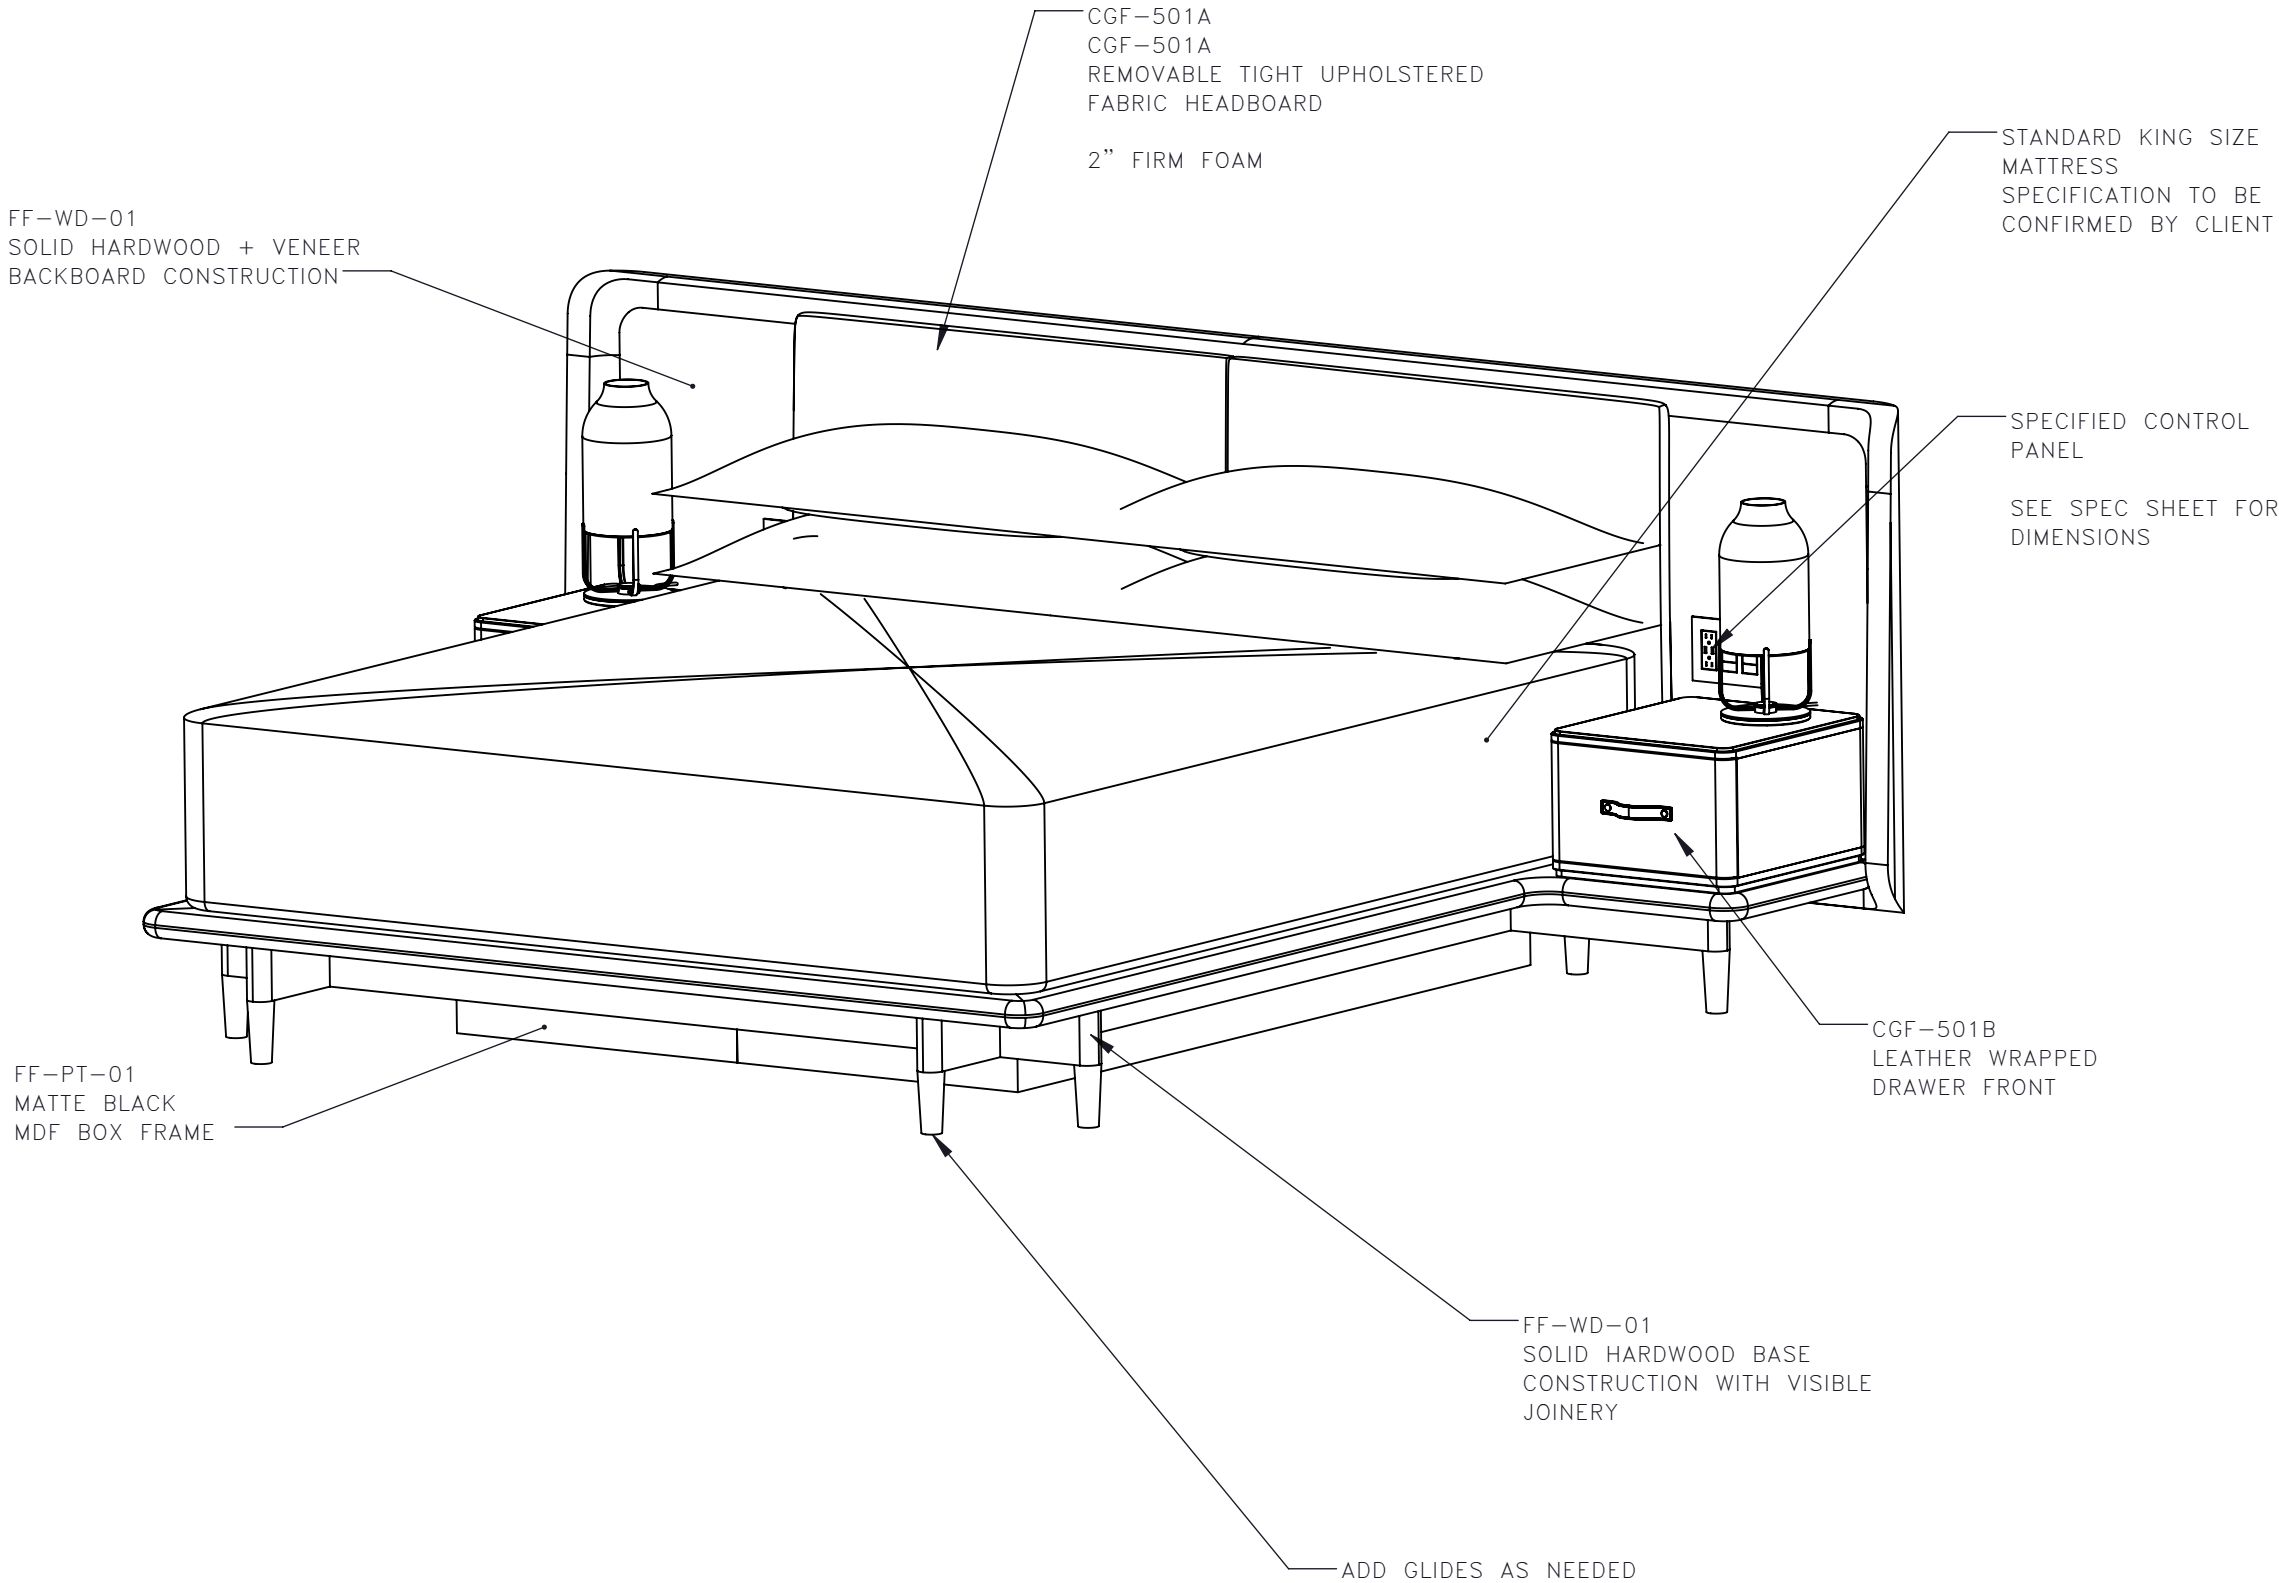

10 CG-501 1:14 STANDARD KING BED WITH NIGHTSTAND ISOMETRIC FRONT

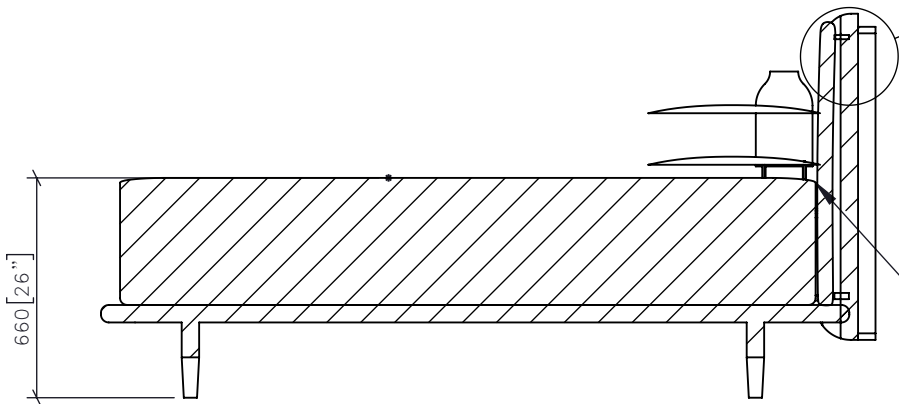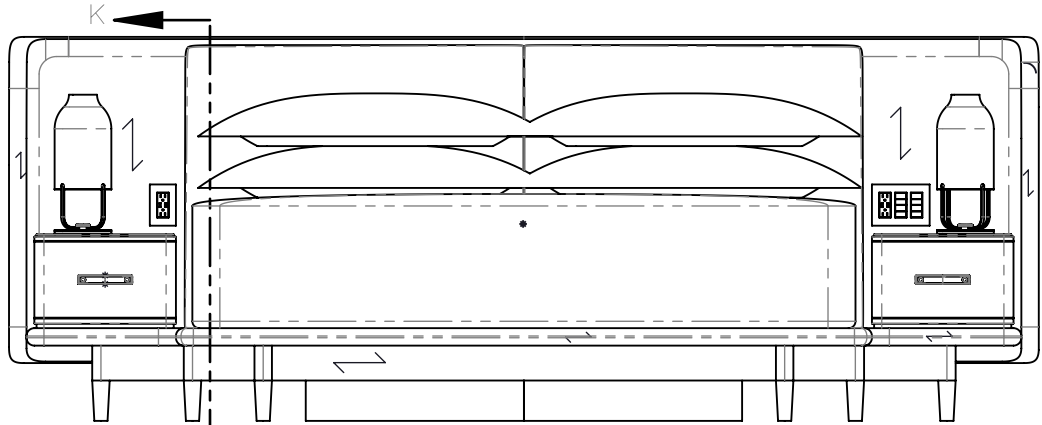

ENSURE CURVED SECTION
IS ACHIEVED

R76 [3"]

38 [1 1/2"]

16 [5/8"]

12 [1/2"]

92.00°

TERMINATE ANGLE AT
MATTERESS HEIGHT
CONTINIUE STRAIGHT
DOWN AT THIS POINT

51 [2"]

20 [3/4"]

51 [2"]

19 [3/4"]

FOR DESIGN INTENT ONLY

SOFTEN
WOODEN EDGES

WALL CLEAT

HEADBOARD

DRAWING ARE NOT TO BE SCALED. CONTRACTOR MUST CHECK AND VERIFY
ALL JOB DIMENSIONS, DRAWINGS, DETAILS AND SPECIFICATIONS; AND
REPORT ANY DISCREPANCIES TO DESIGNER BEFORE PROCEEDING WITH WORK.

-REV/	-ISSUED FOR	-DATE

STUDIO
MUNGE

25 WINGOLD AVENUE
TORONTO, ONTARIO
M6B 1P8 CANADA
416.588.1668
STUDIOMUNGE.COM

-SCALE AS NOTED	-DATE 1/31/20
-DRAWN BY RC	-CHECKED BY
-PROJECT NAME	
QUEENS MARQUE	
-DRAWING TITLE	
CG-501 STANDARD KING BED WITH NIGHTSTAND	
-PROJECT NUMBER 17140	
-DRAWING NUMBER 5 / 8	

FOR DESIGN INTENT ONLY



11 CG-501 STANDARD KING BED WITH NIGHTSTAND
1:14 RENDERED VIEW

DRAWING ARE NOT TO BE SCALED. CONTRACTOR MUST CHECK AND VERIFY ALL JOB DIMENSIONS, DRAWINGS, DETAILS AND SPECIFICATIONS; AND REPORT ANY DISCREPANCIES TO DESIGNER BEFORE PROCEEDING WITH WORK.

REV	ISSUED FOR	DATE

STUDIO
MUNGE

25 WINGOLD AVENUE
TORONTO, ONTARIO
M6B 1P8 CANADA
416.588.1668
STUDIOMUNGE.COM

SCALE AS NOTED

DATE 1/31/20

DRAWN BY RC

CHECKED BY

PROJECT NAME

QUEENS MARQUE

DRAWING TITLE

CG-501
STANDARD KING BED WITH NIGHTSTAND

PROJECT NUMBER

17140

DRAWING NUMBER

6 / 8



FOR DESIGN INTENT ONLY

DRAWING ARE NOT TO BE SCALED. CONTRACTOR MUST CHECK AND VERIFY ALL JOB DIMENSIONS, DRAWINGS, DETAILS AND SPECIFICATIONS; AND REPORT ANY DISCREPANCIES TO DESIGNER BEFORE PROCEEDING WITH WORK.

-REV/	-ISSUED FOR	-DATE

STUDIO
MUNGE

25 WINGOLD AVENUE
TORONTO, ONTARIO
M6B 1P8 CANADA
416.588.1668
STUDIOMUNGE.COM

-SCALE	-DATE
AS NOTED	1/31/20

-DRAWN BY	-CHECKED BY
RC	

-PROJECT NAME

QUEENS MARQUE

-DRAWING TITLE

CG-501
STANDARD KING BED WITH NIGHTSTAND

-PROJECT NUMBER

17140

-DRAWING NUMBER

7 / 8

12

CG-501
1:14

STANDARD KING BED WITH NIGHTSTAND
RENDERED VIEW

STUDIO MUNGE

Y
F
D
C
B
A

X

Y

1

2

3

4

5

6

1

2

3

4

5

6

FOR DESIGN INTENT ONLY

DRAWING ARE NOT TO BE SCALED. CONTRACTOR MUST CHECK AND VERIFY ALL JOB DIMENSIONS, DRAWINGS, DETAILS AND SPECIFICATIONS, AND REPORT ANY DISCREPANCIES TO DESIGNER BEFORE PROCEEDING WITH WORK.

REV	ISSUED FOR	DATE

STUDIO
MUNGE

25 WINGOLD AVENUE
TORONTO, ONTARIO
M6B 1P8 CANADA
416.588.1668
STUDIOMUNGE.COM

SCALE	DATE
AS NOTED	1/31/20
DRAWN BY	CHECKED BY
RC	
PROJECT NAME	
QUEENS MARQUE	
DRAWING TITLE	
CG-501 STANDARD KING BED WITH NIGHTSTAND	
PROJECT NUMBER	
17140	
DRAWING NUMBER	
8 / 8	

12	CG-501	STANDARD KING BED WITH NIGHTSTAND RENDERED VIEW
	1:14	