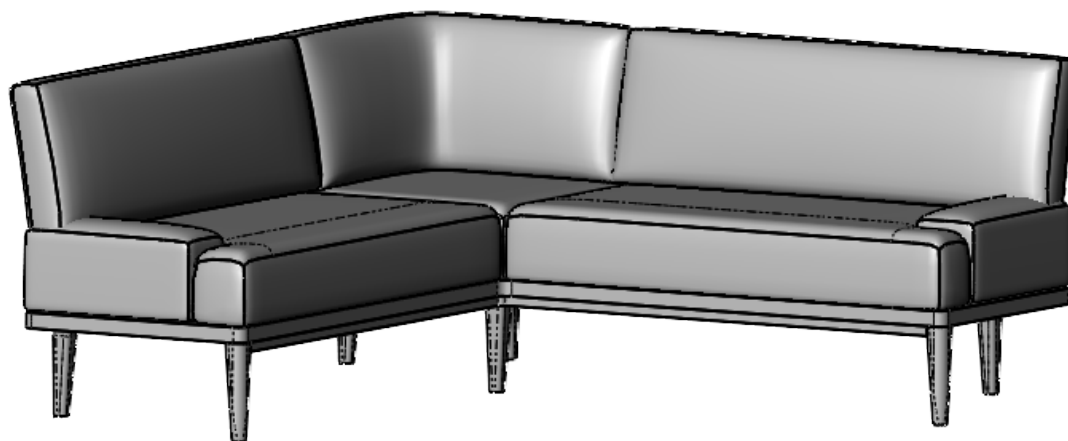


X	1	2	3	4	5	6																											
Y	SEATING INSTRUCTONS:			ACCESSORY CODE	DESCRIPTION		DRAWING ARE NOT TO BE SCALED. CONTRACTOR MUST CHECK AND VERIFY ALL JOB DIMENSIONS, DRAWINGS, DETAILS AND SPECIFICATIONS, AND REPORT ANY DISCREPANCIES TO DESIGNER BEFORE PROCEEDING WITH WORK.																										
F	<div>- ALL SEAMS TO BE BLIND UNLESS OTHERWISE SPECIFIED</div> <div>- SUBMITTAL OF SHOP DRAWINGS, FINISH SAMPLES, AND/OR PROTOTYPE TO STUDIO MUNGE FOR REVIEW AND WRITTEN APPROVAL IS REQUIRED FOR ALL PIECES SUPPLIED BY INDICATED VENDOR OR OTHER.</div> <div>- TO BE TIGHT UPHOLSTERED UNLESS OTHERWISE SPECIFIED</div> <div>- DRAWINGS PROVIDED ARE FOR DESIGN INTENT ONLY</div> <div>- PROVIDE CONTRACT QUALITY LOW PROFILE LEVELERS AS REQUIRED</div> <div>- PROVIDE CONTRACT QUALITY LOW PROFILE GLIDES TO PROTECT FLOOR FROM SCRATCHING</div> <div>- REFER TO DRAWINGS FOR DETAILS</div> <div>- HARDWARE TO BE HIDDEN UNLESS OTHERWISE SPECIFIED</div> <div>- HARDWARE TO BE REVIEWED AND APPROVED BY SM</div> <div>- MANUFACTURER TO ENSURE NO ISSUE WITH SITE ACCESS AND CLEARANCE FOR DELIVERY AND INSTALLATION</div> <div>- PURCHASING AGENT TO SUBMIT ALL NEW SUBSTITUTIONS TO STUDIO MUNGE FOR WRITTEN APPROVAL PRIOR TO MANUFACTURING AND PURCHASING</div>			FB-AC-11A	18" X 18" PILLOWS X 3	REFER TO CUTSHEET	<div>-REV: -ISSUED FOR -DATE</div>																										
E				FB-AC-11B	18" X 18" PILLOWS X 2	REFER TO CUTSHEET																											
D				REQUIRED ITEM(S) FOR DESIGNER APPROVAL PRIOR TO FABRICATION																													
	MATERIAL INSTRUCTONS:			<div><input type="checkbox"/> SEAMING DIAGRAM</div> <div><input type="checkbox"/> SHOP DRAWINGS</div> <div><input type="checkbox"/> PROTOTYPE</div> <div><input type="checkbox"/> FINISH SAMPLE</div>		<div>STUDIO MUNGE</div> <div>25 WINGOLD AVENUE TORONTO, ONTARIO M6B 1P8 CANADA 416.588.1668 STUDIOMUNGE.COM</div>																											
C	<div>-MATERIALS TO BE OUTDOOR GRADE WHEN REQUIRED AND SPECIFIED IN DRAWINGS AND ORDER</div> <table><tr><th>MATERIAL CODE</th><th>DESCRIPTION</th><th>COLOR/FINISH</th></tr><tr><td>SGF-11</td><td>REFER TO FABRIC CUTSHEET</td><td>REFER TO FABRIC CUTSHEET</td></tr><tr><td>FF-WD-01</td><td>SOLID FLAT CUT WALNUT -FREE OF KNOTS</td><td>REFER TO FABRIC CUTSHEET</td></tr><tr><td></td><td></td><td></td></tr><tr><td></td><td></td><td></td></tr><tr><td></td><td></td><td></td></tr><tr><td></td><td></td><td></td></tr><tr><td></td><td></td><td></td></tr><tr><td></td><td></td><td></td></tr></table>			MATERIAL CODE	DESCRIPTION	COLOR/FINISH	SGF-11	REFER TO FABRIC CUTSHEET	REFER TO FABRIC CUTSHEET	FF-WD-01	SOLID FLAT CUT WALNUT -FREE OF KNOTS	REFER TO FABRIC CUTSHEET																					<div>-SCALE AS NOTED</div> <div>-DATE 2020-08-04</div> <div>-DRAWN BY RC</div> <div>-CHECKED BY</div> <div>-PROJECT NAME</div> <div>QUEEN'S MARQUE</div> <div>-DRAWING TITLE</div> <div>FB-SG-11 LOUNGE SOFA</div> <div>-PROJECT NUMBER 17140</div> <div>-DRAWING NUMBER 1 / 5</div>
MATERIAL CODE				DESCRIPTION	COLOR/FINISH																												
SGF-11				REFER TO FABRIC CUTSHEET	REFER TO FABRIC CUTSHEET																												
FF-WD-01				SOLID FLAT CUT WALNUT -FREE OF KNOTS	REFER TO FABRIC CUTSHEET																												
B																																	
A																																	
Y																																	
X	1	2	3	4	5	6																											

SGF-11

FF-WD-01

SGF-102A

FF-WD-01

1

FB-SG-11
1:16

LOUNGE SOFA
ISOMETRIC REAR

SGF-11
BACKREST TO BE
SECURED TO FRAME

SGF-11
ARM TO BE SECURED
TO FRAME

FF-WD-01

2

FB-SG-11
1:16

LOUNGE SOFA
ISOMETRIC FRONT

SGF-11
SEAT TO BE
SECURED TO FRAME

SEAT TO HAVE
REMOVABLE SLIP
COVER FOR CLEANING

FF-WD-01


DRAWING ARE NOT TO BE SCALED. CONTRACTOR MUST CHECK AND VERIFY ALL JOB DIMENSIONS, DRAWINGS, DETAILS AND SPECIFICATIONS; AND REPORT ANY DISCREPANCIES TO DESIGNER BEFORE PROCEEDING WITH WORK.

-REV/	-ISSUED FOR	-DATE


STUDIO
MUNGE

25 WINGOLD AVENUE
TORONTO, ONTARIO
M6B 1P8 CANADA
416.588.1668
STUDIOMUNGE.COM


-SCALE AS NOTED	-DATE 2020-08-04
-DRAWN BY RC	-CHECKED BY
-PROJECT NAME	
QUEEN'S MARQUE	
-DRAWING TITLE	
FB-SG-11 LOUNGE SOFA	
-PROJECT NUMBER 17140	
-DRAWING NUMBER 2 / 5	

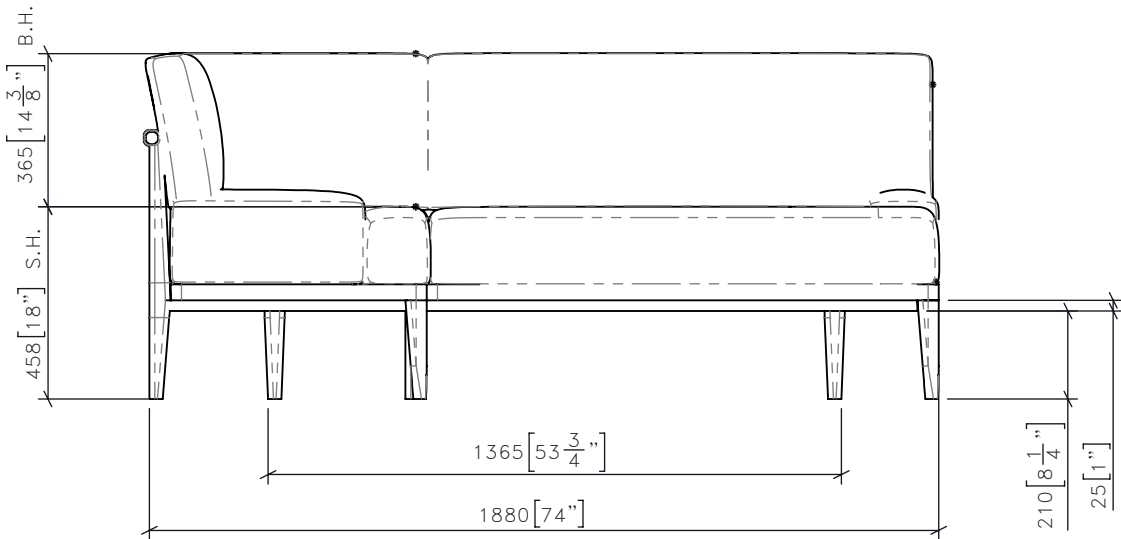


3 FB-SG-11 LOUNGE SOFA
1:18 FRONT ELEVATION

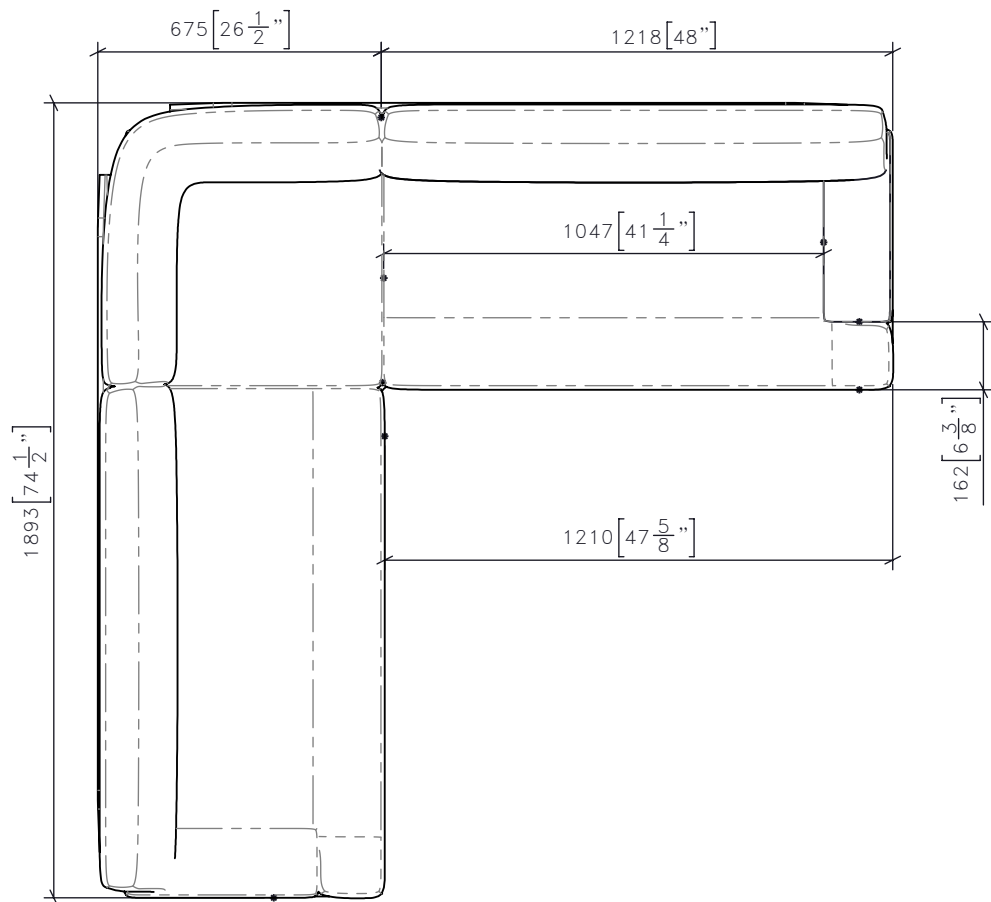

4 FB-SG-11 LOUNGE SOFA
1:18 PLAN

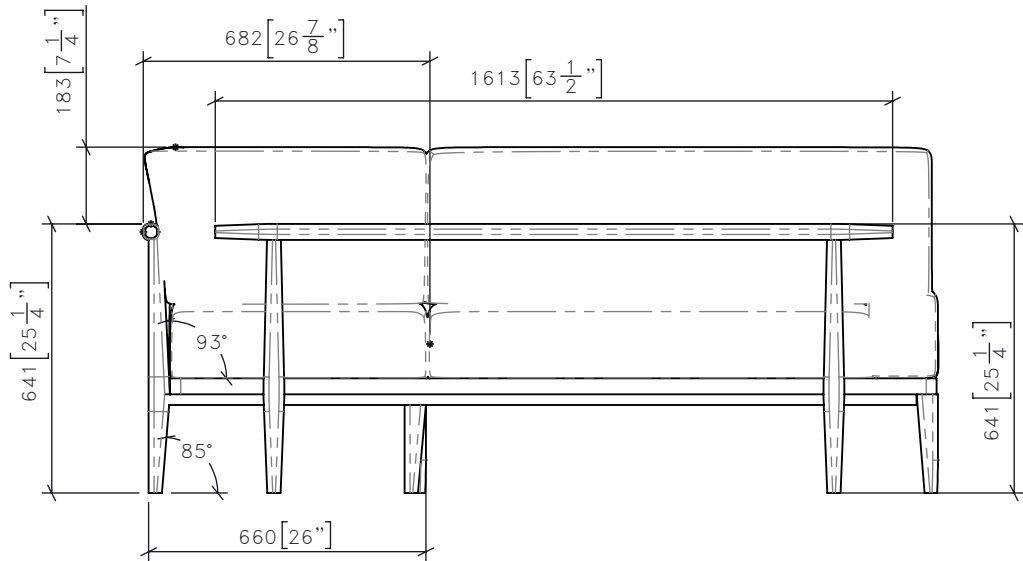

5 FB-SG-11 LOUNGE SOFA
1:18 BACK ELEVATION

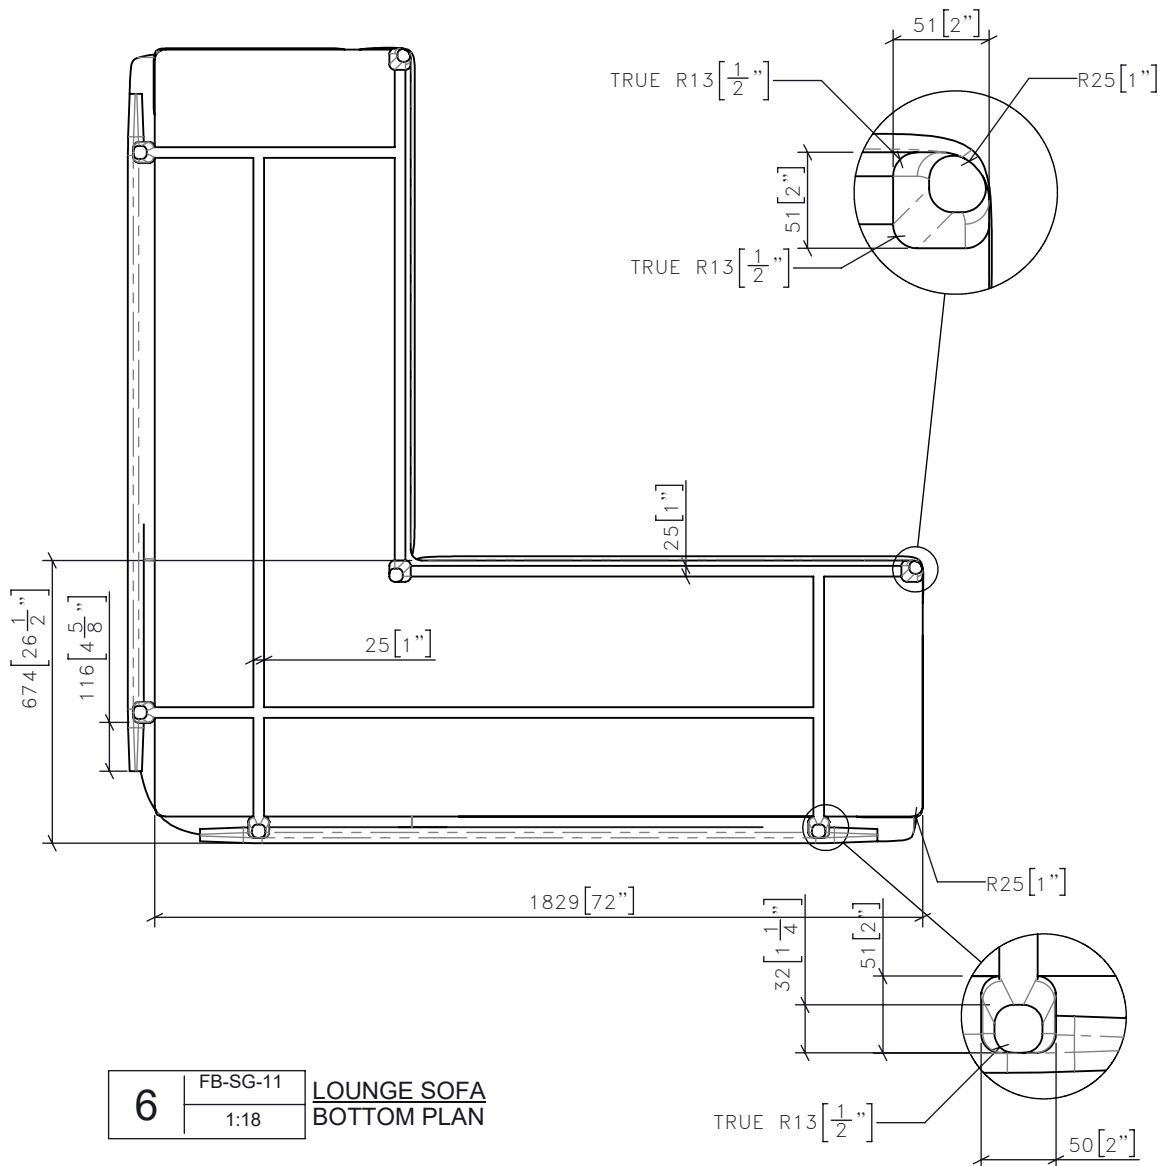

6 FB-SG-11 LOUNGE SOFA
1:18 BOTTOM PLAN

DRAWING ARE NOT TO BE SCALED. CONTRACTOR MUST CHECK AND VERIFY ALL JOB DIMENSIONS, DRAWINGS, DETAILS AND SPECIFICATIONS, AND REPORT ANY DISCREPANCIES TO DESIGNER BEFORE PROCEEDING WITH WORK.

REV	ISSUED FOR	DATE

STUDIO
MUNGE

25 WINGOLD AVENUE
TORONTO, ONTARIO
M6B 1P8 CANADA
416.588.1668
STUDIOMUNGE.COM

SCALE AS NOTED	DATE 2020-08-04
DRAWN BY RC	CHECKED BY
PROJECT NAME	
QUEEN'S MARQUE	
DRAWING TITLE	
FB-SG-11 LOUNGE SOFA	
PROJECT NUMBER 17140	
DRAWING NUMBER 3 / 5	



-REV.	-ISSUED FOR	-DATE

STUDIO
MUNGE

25 WINGOLD AVENUE
TORONTO, ONTARIO
M6B 1P8 CANADA
416.588.1668
STUDIOMUNGE.COM

-SCALE AS NOTED	-DATE 2020-08-04
-DRAWN BY RC	-CHECKED BY
-PROJECT NAME QUEEN'S MARQUE	
-DRAWING TITLE FB-SG-11 LOUNGE SOFA	
-PROJECT NUMBER 17140	
-DRAWING NUMBER 4 / 5	



8	FB-SG-11	LOUNGE SOFA RENDERED VIEW
	1:8	

DRAWING ARE NOT TO BE SCALED. CONTRACTOR MUST CHECK AND VERIFY ALL JOB DIMENSIONS, DRAWINGS, DETAILS AND SPECIFICATIONS, AND REPORT ANY DISCREPANCIES TO DESIGNER BEFORE PROCEEDING WITH WORK.

REV	ISSUED FOR	DATE

STUDIO
MUNGE

25 WINGOLD AVENUE
TORONTO, ONTARIO
M6B 1P8 CANADA
416.588.1668
STUDIOMUNGE.COM

SCALE	DATE
AS NOTED	2020-08-04
DRAWN BY	CHECKED BY
RC	
PROJECT NAME	
QUEEN'S MARQUE	
DRAWING TITLE	
FB-SG-11 LOUNGE SOFA	
PROJECT NUMBER	
17140	
DRAWING NUMBER	
5 / 5	