


1 CG-XX 1:10 COFFEE TABLE FRONT ELEVATION



3 CG-XX 1:10 COFFEE TABLE SIDE ELEVATION

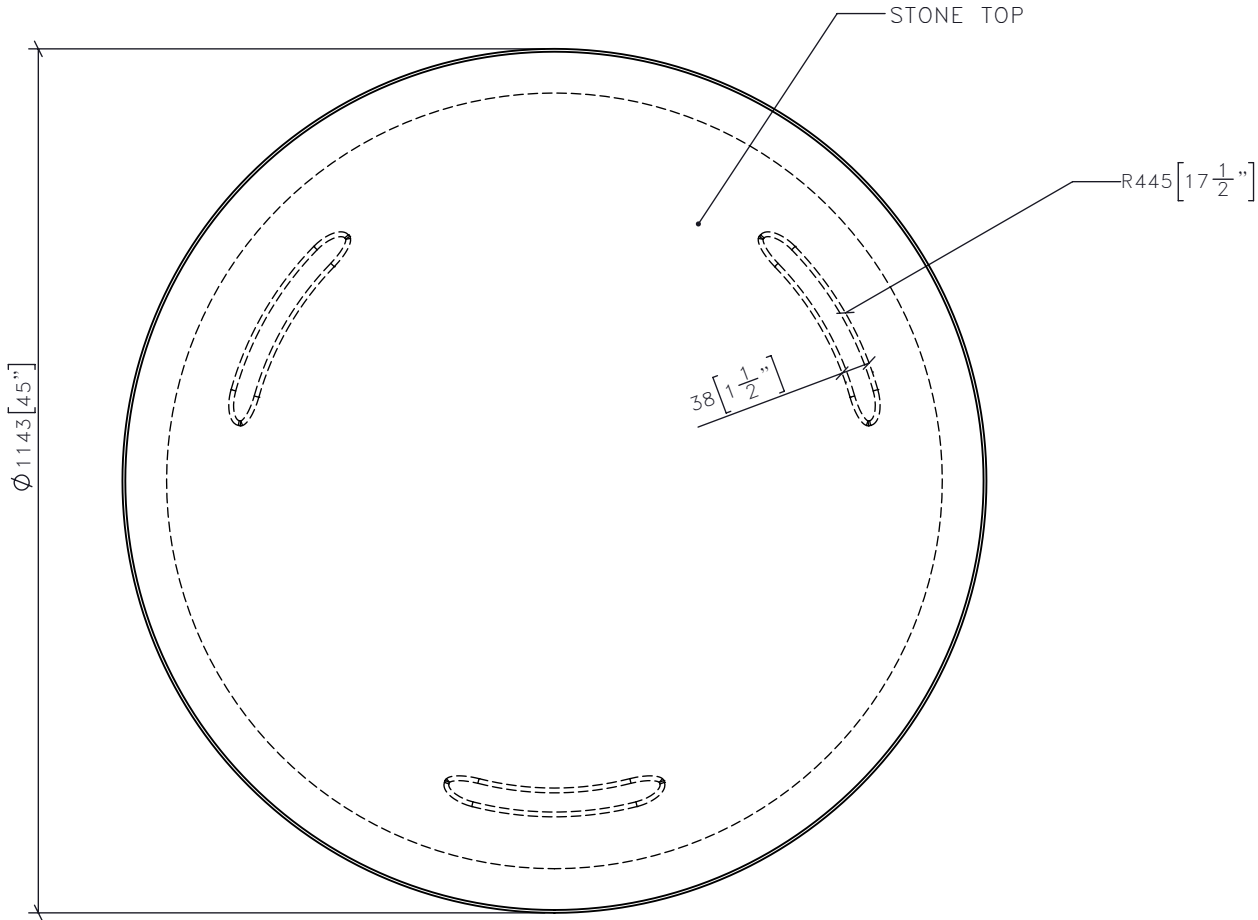

2 CG-XX 1:10 COFFEE TABLE PLAN


FOR DESIGN INTENT ONLY

DRAWING ARE NOT TO BE SCALED. CONTRACTOR MUST CHECK AND VERIFY ALL JOB DIMENSIONS, DRAWINGS, DETAILS AND SPECIFICATIONS, AND REPORT ANY DISCREPANCIES TO DESIGNER BEFORE PROCEEDING WITH WORK.


REV	ISSUED FOR	DATE

STUDIO MUNGE
25 WINGOLD AVENUE
TORONTO, ONTARIO
M6B 1P8 CANADA
416.588.1668
STUDIOMUNGE.COM


SCALE AS NOTED	DATE 4/5/19
DRAWN BY RC	CHECKED BY
PROJECT NAME	
QUEEN'S MARQUE	
DRAWING TITLE	
CG-XX COFFEE TABLE	
PROJECT NUMBER 17140	
DRAWING NUMBER 1 / 2	

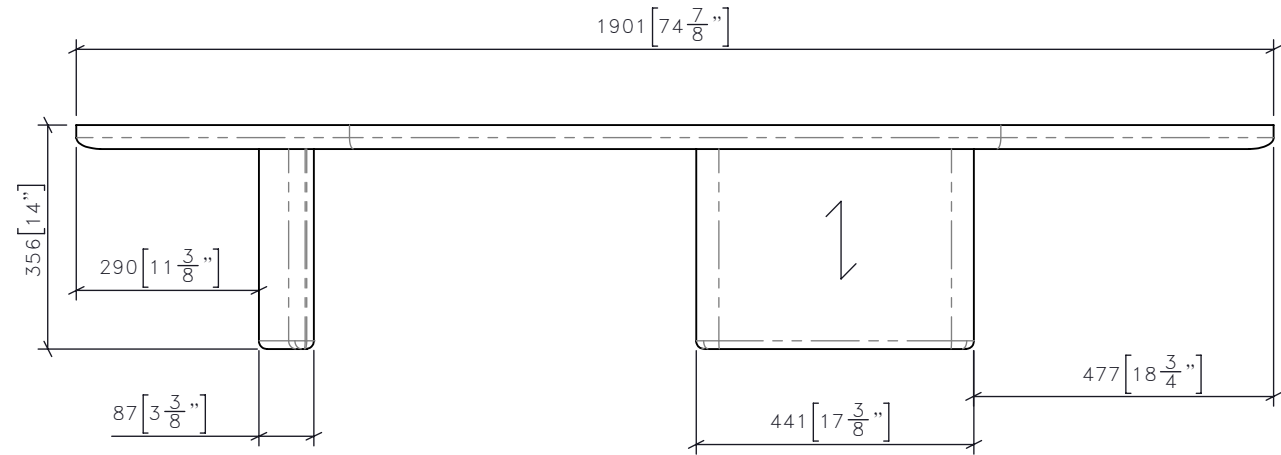

1 CG-02 1:12 COFFEE TABLE FRONT ELEVATION

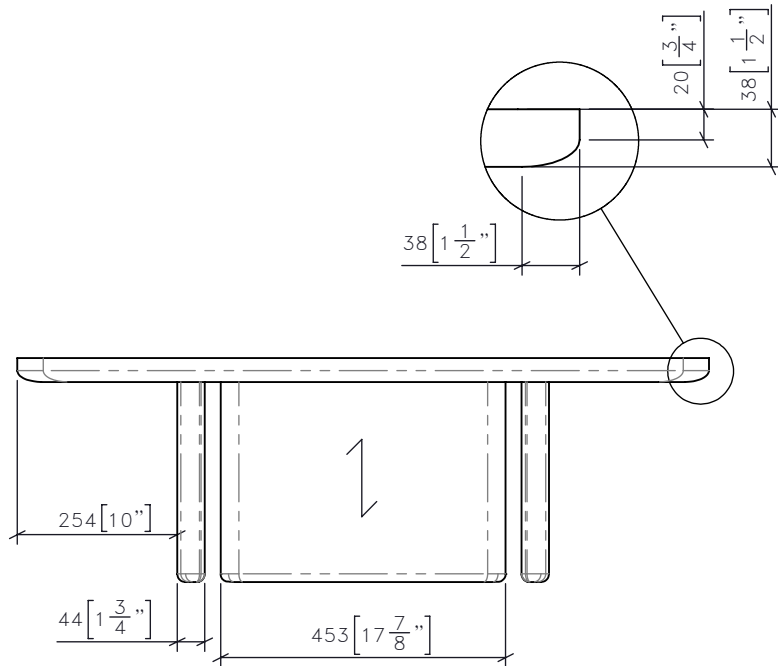

3 CG-02 1:12 COFFEE TABLE SIDE ELEVATION

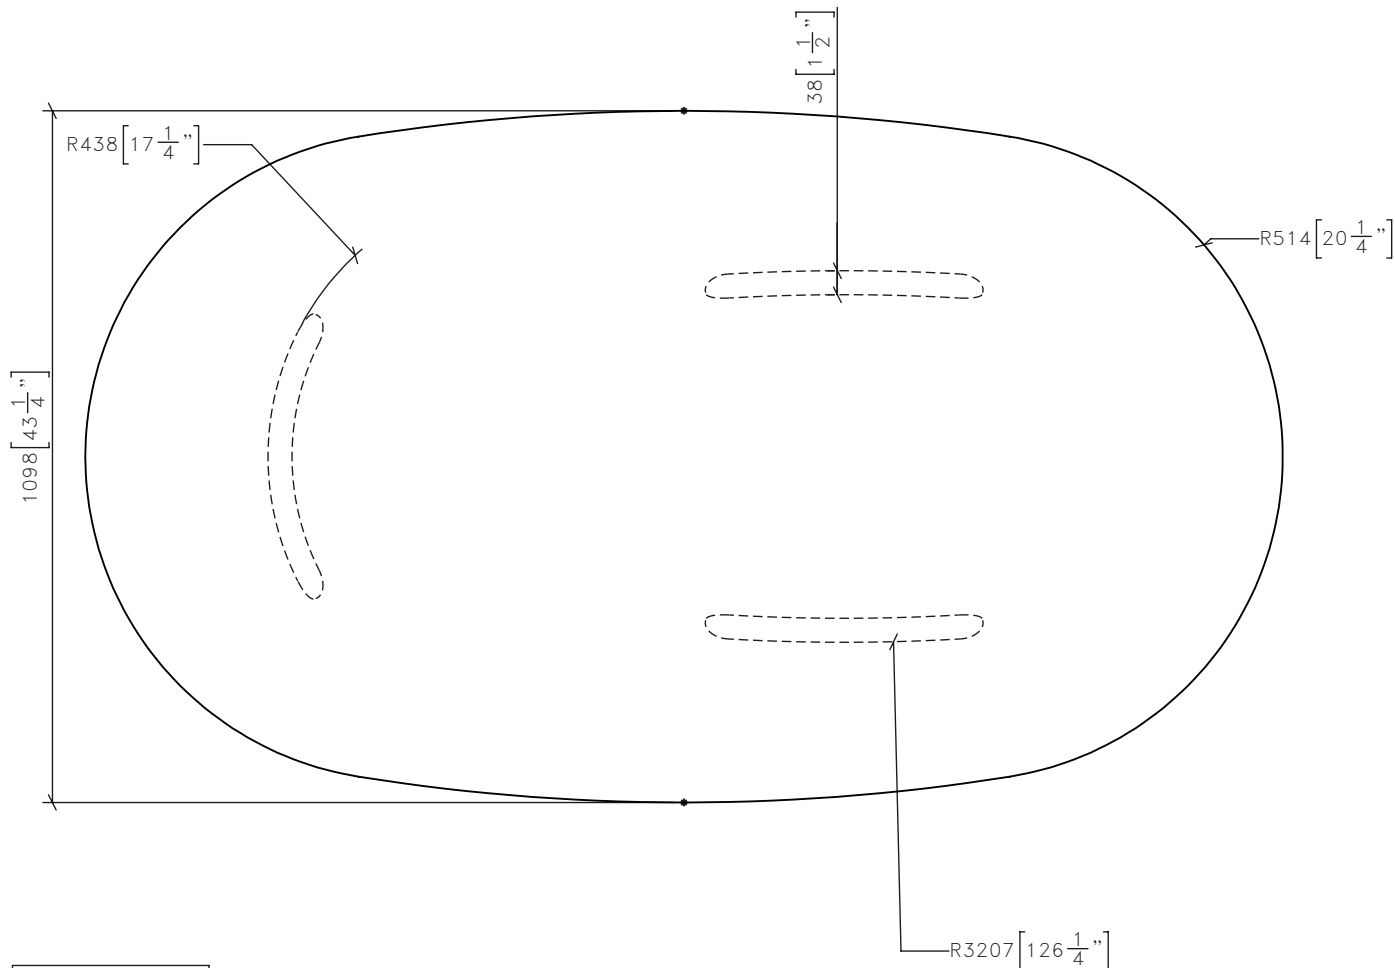

2 CG-02 1:12 COFFEE TABLE PLAN

FOR DESIGN INTENT ONLY

DRAWING ARE NOT TO BE SCALED. CONTRACTOR MUST CHECK AND VERIFY ALL JOB DIMENSIONS, DRAWINGS, DETAILS AND SPECIFICATIONS; AND REPORT ANY DISCREPANCIES TO DESIGNER BEFORE PROCEEDING WITH WORK.

REV	ISSUED FOR	DATE


STUDIO MUNGE
25 WINGOLD AVENUE
TORONTO, ONTARIO
M6B 1P8 CANADA
416.588.1668
STUDIOMUNGE.COM

SCALE AS NOTED	DATE 2020-03-31
DRAWN BY RC	CHECKED BY
PROJECT NAME	
QUEEN'S MARQUE	
DRAWING TITLE	
CG-02 COFFEE TABLE	
PROJECT NUMBER 17140	
DRAWING NUMBER 1 / 3	

STUDIO MUNGE

NOTE: ENSURE CURVED WOODEN SLABS IS ACHEIVABLE
ENSURE PROPER STABILITY WITH UNDERMOUNT REINFORCEMENT

FOR DESIGN INTENT ONLY

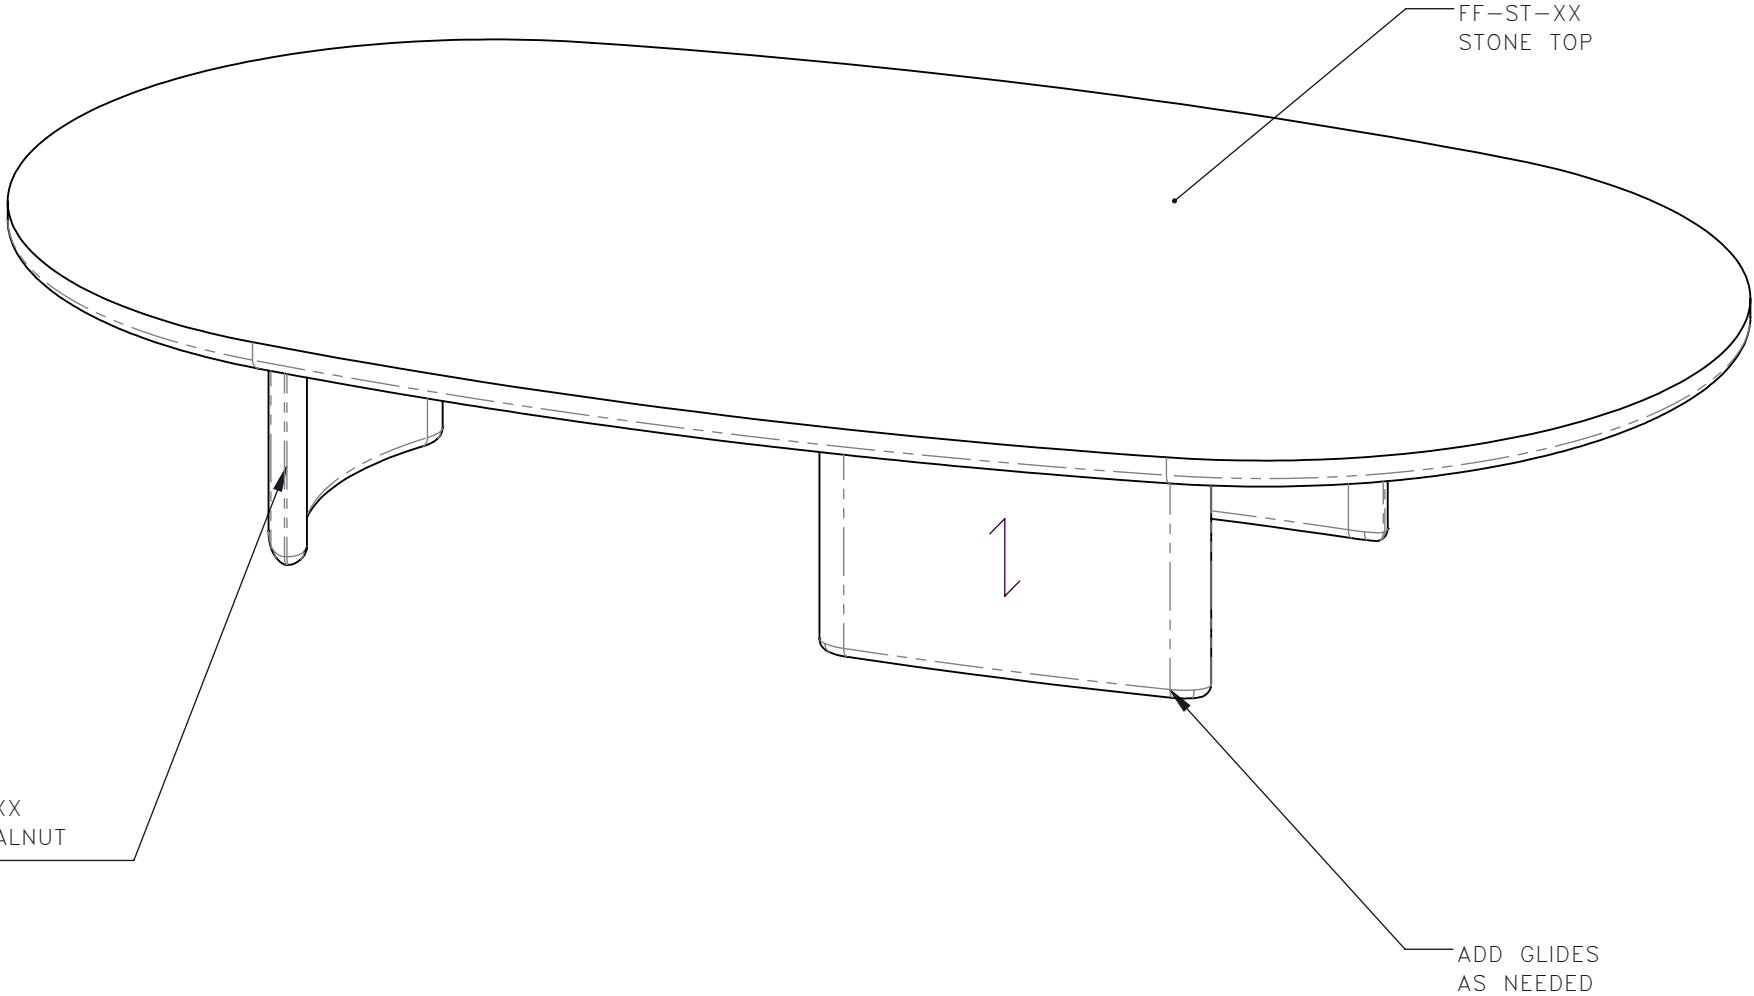

4 CG-02 COFFEE TABLE
1:8 ISOMETRIC VIEW

DRAWING ARE NOT TO BE SCALED. CONTRACTOR MUST CHECK AND VERIFY ALL JOB DIMENSIONS, DRAWINGS, DETAILS AND SPECIFICATIONS; AND REPORT ANY DISCREPANCIES TO DESIGNER BEFORE PROCEEDING WITH WORK.

-REV/	-ISSUED FOR	-DATE

STUDIO
MUNGE

25 WINGOLD AVENUE
TORONTO, ONTARIO
M6B 1P8 CANADA
416.588.1668
STUDIOMUNGE.COM

-SCALE AS NOTED	-DATE 2020-03-31
-DRAWN BY RC	-CHECKED BY
-PROJECT NAME	
QUEEN'S MARQUE	
-DRAWING TITLE	
CG-02 COFFEE TABLE	
-PROJECT NUMBER 17140	
-DRAWING NUMBER 2 / 3	

STUDIO MUNGE

X
Y
A
B
C
D
E
F
G
H
I
J
K
L
M
N
O
P
Q
R
S
T
U
V
W
X
Y



5	CG-02	COFFEE TABLE RENDERED VIEW
	1:10	

FOR DESIGN INTENT ONLY

DRAWING ARE NOT TO BE SCALED. CONTRACTOR MUST CHECK AND VERIFY ALL JOB DIMENSIONS, DRAWINGS, DETAILS AND SPECIFICATIONS; AND REPORT ANY DISCREPANCIES TO DESIGNER BEFORE PROCEEDING WITH WORK.

REV	ISSUED FOR	DATE

STUDIO
MUNGE

25 WINGOLD AVENUE
TORONTO, ONTARIO
M6B 1P8 CANADA
416.588.1668
STUDIOMUNGE.COM

SCALE	DATE
AS NOTED	2020-03-31
DRAWN BY	CHECKED BY
RC	
PROJECT NAME	
QUEEN'S MARQUE	
DRAWING TITLE	
CG-02 COFFEE TABLE	
PROJECT NUMBER	
17140	
DRAWING NUMBER	
3 / 3	