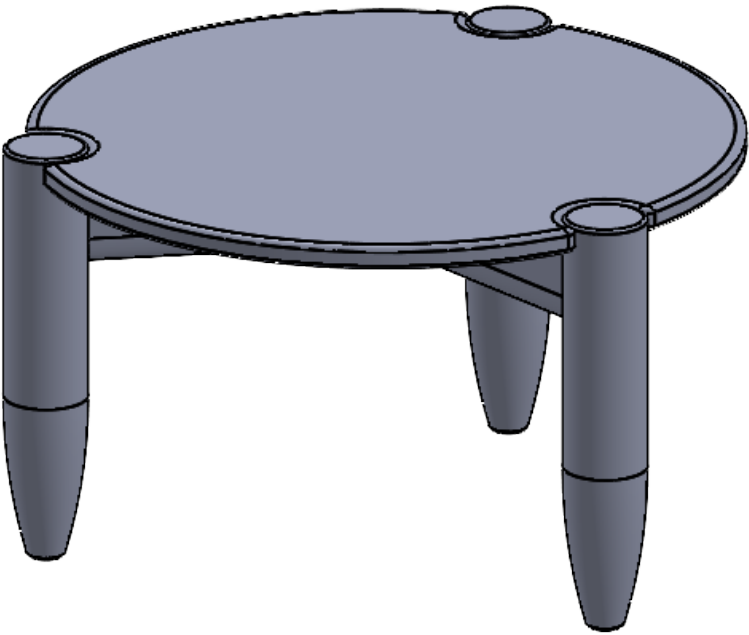


STUDIO MUNGE	CASE GOODS INSTRUCTONS:		
	- DRAWINGS PROVIDED ARE FOR DESIGN INTENT ONLY		
	- SUBMITTAL OF SHOP DRAWINGS, FINISH SAMPLES, AND/OR PROTOTYPE TO STUDIO MUNGE FOR REVIEW AND WRITTEN APPROVAL IS REQUIRED FOR ALL PIECES SUPPLIED BY INDICATED VENDOR OR OTHER.		
	-PROVIDE CONTRACT QUALITY LOW PROFILE LEVELERS AS REQUIRED		
	-PROVIDE CONTRACT QUALITY LOW PROFILE GLIDES TO PROTECT FLOOR FROM SCRATCHING		
	-PROVIDE CONTRACT QUALITY UNDER-MOUNTED SOFT CLOSE SLIDES FOR PULL OUT COMPONENTS UNLESS OTHERWISE SPECIFIED		
	-PROVIDE CONTRACT QUALITY SOFT CLOSE HINGED UNLESS OTHERWISE SPECIFIED		
	-REFER TO DRAWINGS FOR DETAILS		
	-BLOCKING TO BE COORDINATED ONSITE TO PREVENT TIPPING		
	-INTEGRATED LIGHTING TO BE COORDINATED WITH ELECTRICAL ENGINEER		
STUDIO MUNGE	-HARDWARE TO BE REVIEWED AND APPROVED BY SM		
	- WOOD CONSTRUCTION IS TO BE SELECTED, SEASONED, FREE OF KNOTS, FREE OF WORMS AND VERMIN, AND KILN-DRIED TO A MOISTURE CONTENT NOT TO EXCEED 7%. IF IMPORTED, FUMIGATION MAY BE REQUIRED DEPENDING ON COUNTRY OF ORIGIN AND CERTIFICATE		
	-ALL WELDS ON METAL TO BE GROUND SMOOTH AND CLEAN		
	- PURCHASING AGENT TO SUBMIT ALL NEW SUBSTITUTIONS TO STUDIO MUNGE FOR WRITTEN APPROVAL PRIOR TO MANUFACTURING AND PURCHASING		
	MATERIAL INSTRUCTONS:		
	-MATERIALS TO BE OUTDOOR GRADE WHEN REQUIRED AND SPECIFIED IN DRAWINGS AND ORDER		
	-REFER TO DRAWINGS FOR GRAIN DIRECTION WHEN APPLICABLE		
	MATERIAL CODE	DESCRIPTION	COLOR/FINISH
	FF-ST-01	STONE – QUARTZITE	REFER TO FINISH CUTSHEET
	FF-WD-01	SOLID FLATCUT WALNUT –FREE OF KNOTS	REFER TO FINISH CUTSHEET
STUDIO MUNGE			

EQUIPMENT CODE	EQUIPMENT DESCRIPTION	QTY
REQUIRED ITEM(S) FOR DESIGNER APPROVAL PRIOR TO FABRICATION		
<input type="checkbox"/> SEAMING DIAGRAM <input type="checkbox"/> SHOP DRAWINGS <input type="checkbox"/> PROTOTYPE <input type="checkbox"/> FINISH SAMPLE		
		

DRAWING ARE NOT TO BE SCALED. CONTRACTOR MUST CHECK AND VERIFY ALL JOB DIMENSIONS, DRAWINGS, DETAILS AND SPECIFICATIONS; AND REPORT ANY DISCREPANCIES TO DESIGNER BEFORE PROCEEDING WITH WORK.

–REV/

–ISSUED FOR

–DATE

STUDIO MUNGE

25 WINGOLD AVENUE
TORONTO, ONTARIO
M6B 1P8 CANADA
416.588.1668
STUDIOMUNGE.COM

–SCALEAS NOTED

–DATE2020-08-07

–DRAWN BYRC

–CHECKED BY

–PROJECT NAME


QUEEN'S MARQUE

–DRAWING TITLE

FB-CG-10A
COFFEE TABLE A

–PROJECT NUMBER17140

–DRAWING NUMBER1 / 4

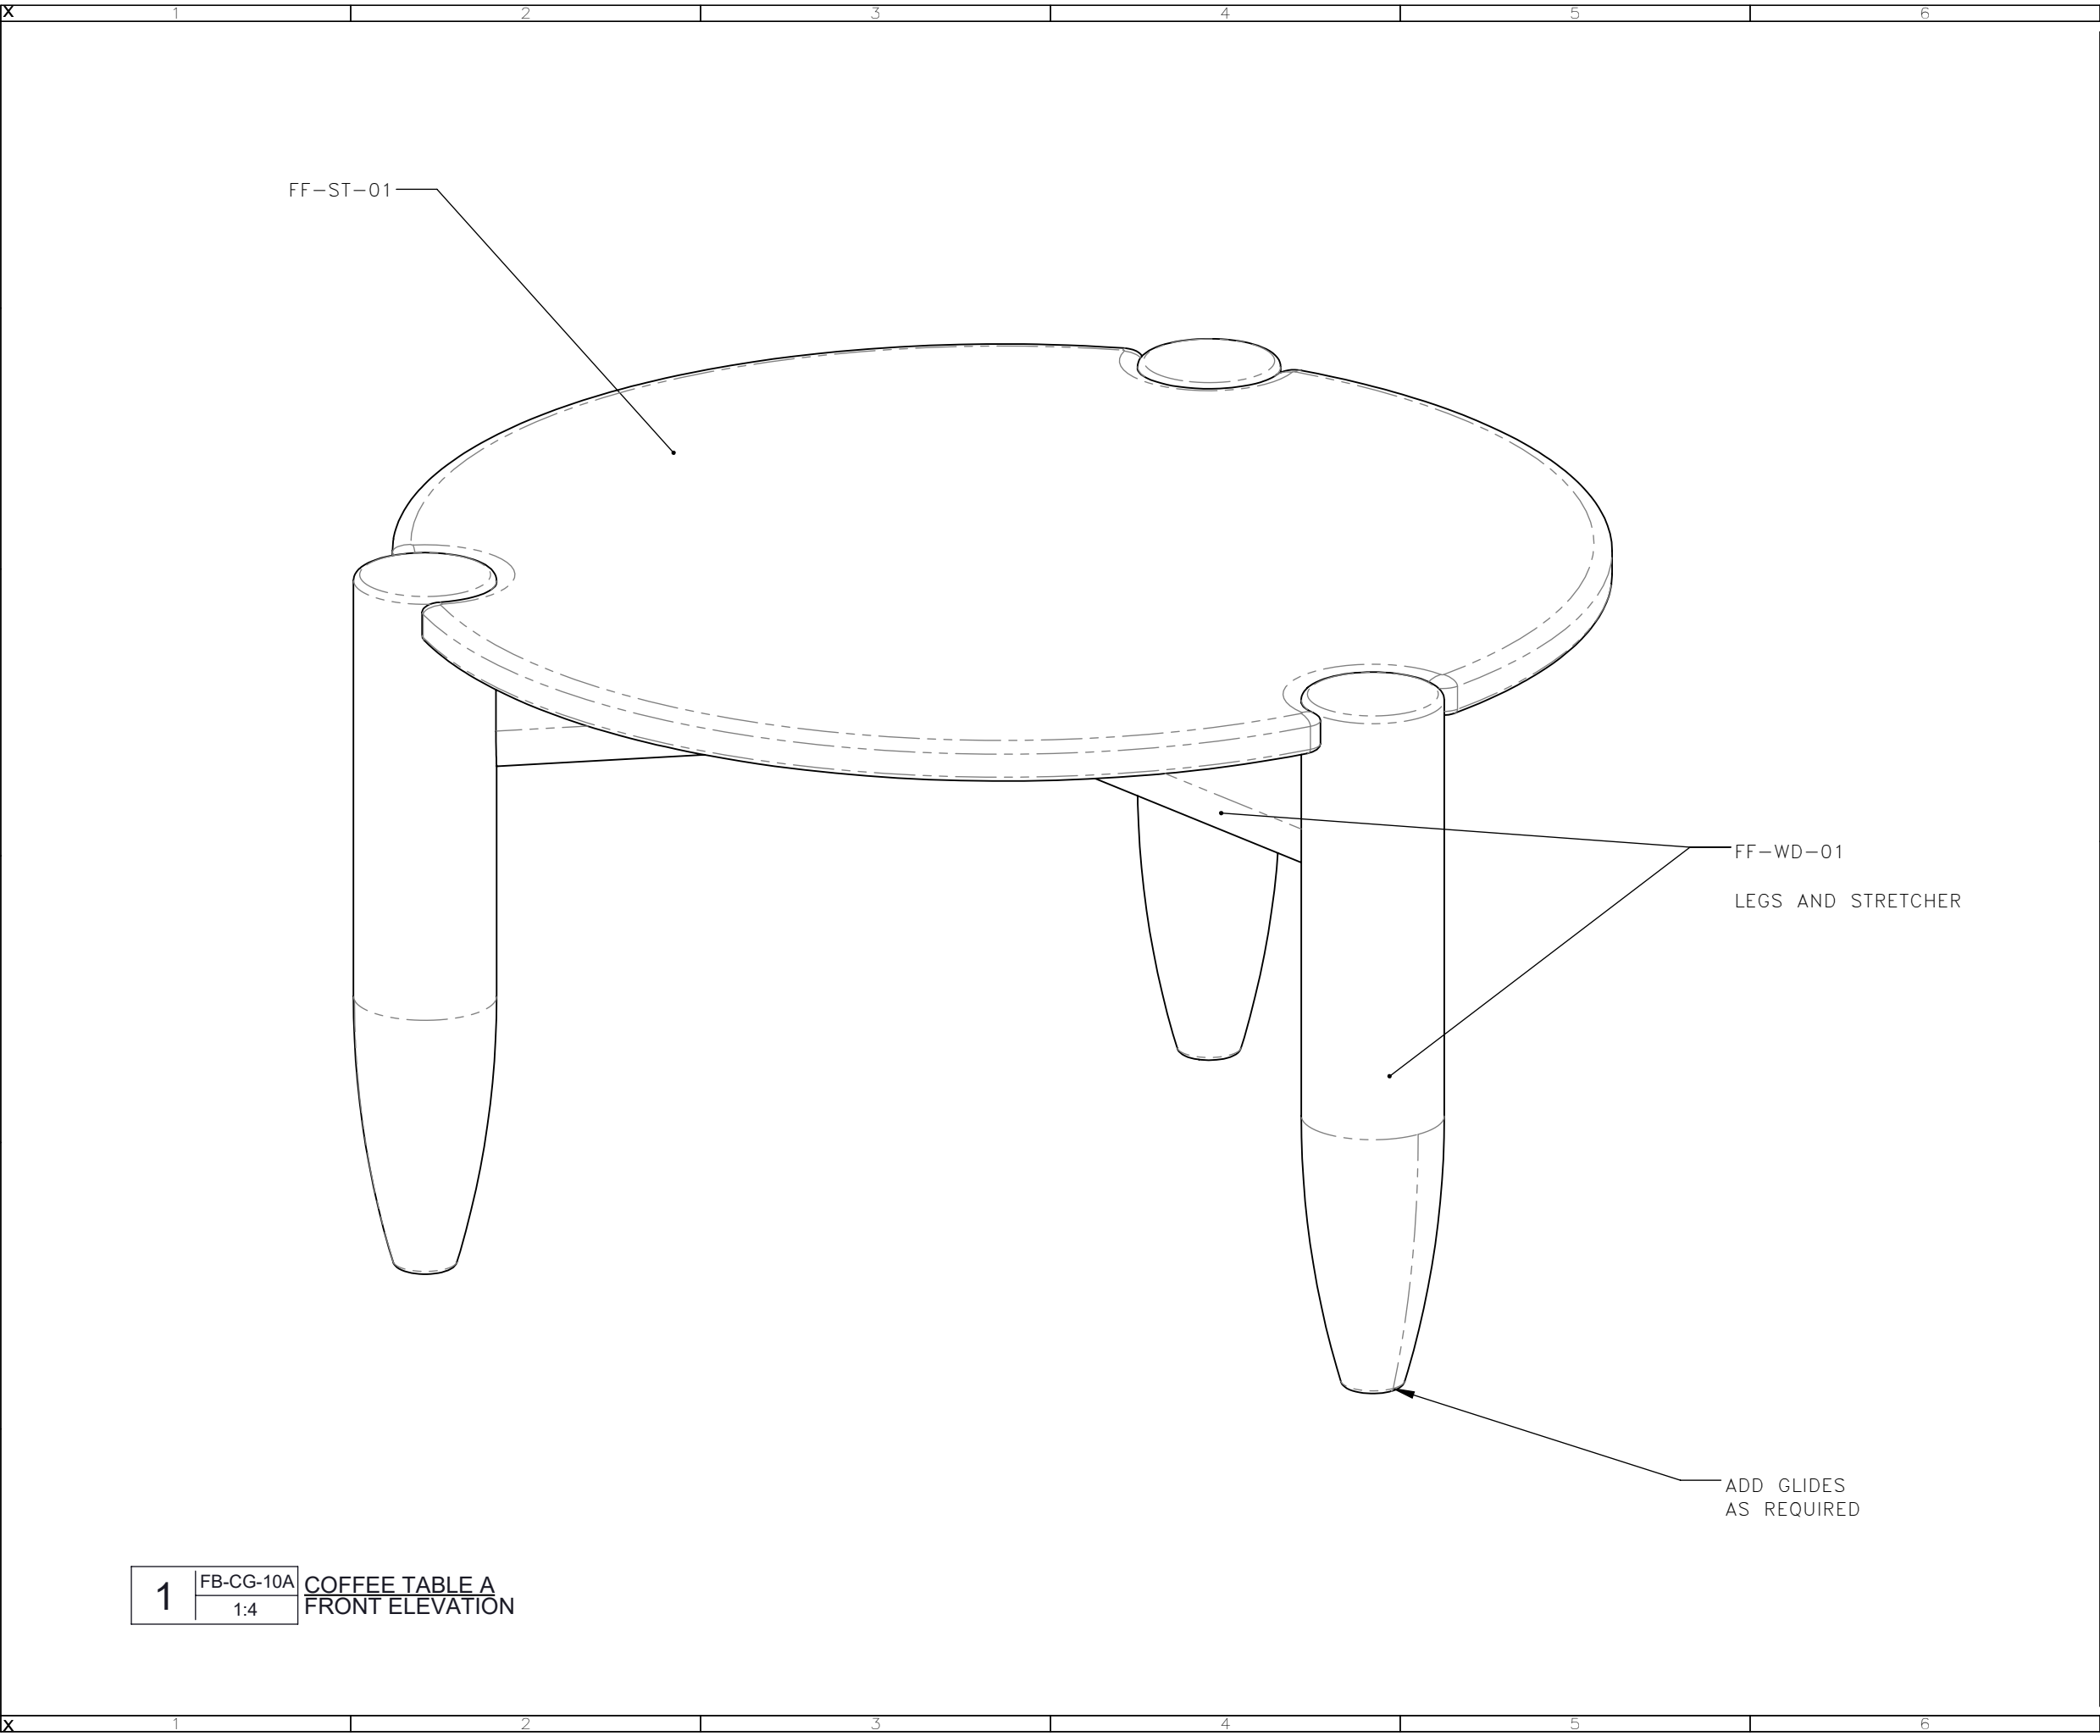

1	FB-CG-10A	COFFEE TABLE A FRONT ELEVATION
	1:4	


DRAWING ARE NOT TO BE SCALED. CONTRACTOR MUST CHECK AND VERIFY ALL JOB DIMENSIONS, DRAWINGS, DETAILS AND SPECIFICATIONS; AND REPORT ANY DISCREPANCIES TO DESIGNER BEFORE PROCEEDING WITH WORK.

-REV/	-ISSUED FOR	-DATE


STUDIO
MUNGE

25 WINGOLD AVENUE
TORONTO, ONTARIO
M6B 1P8 CANADA
416.588.1668
STUDIOMUNGE.COM


-SCALE AS NOTED	-DATE 2020-08-07
-DRAWN BY RC	-CHECKED BY
-PROJECT NAME QUEEN'S MARQUE	
-DRAWING TITLE FB-CG-10A COFFEE TABLE A	
-PROJECT NUMBER 17140	
-DRAWING NUMBER 2 / 4	

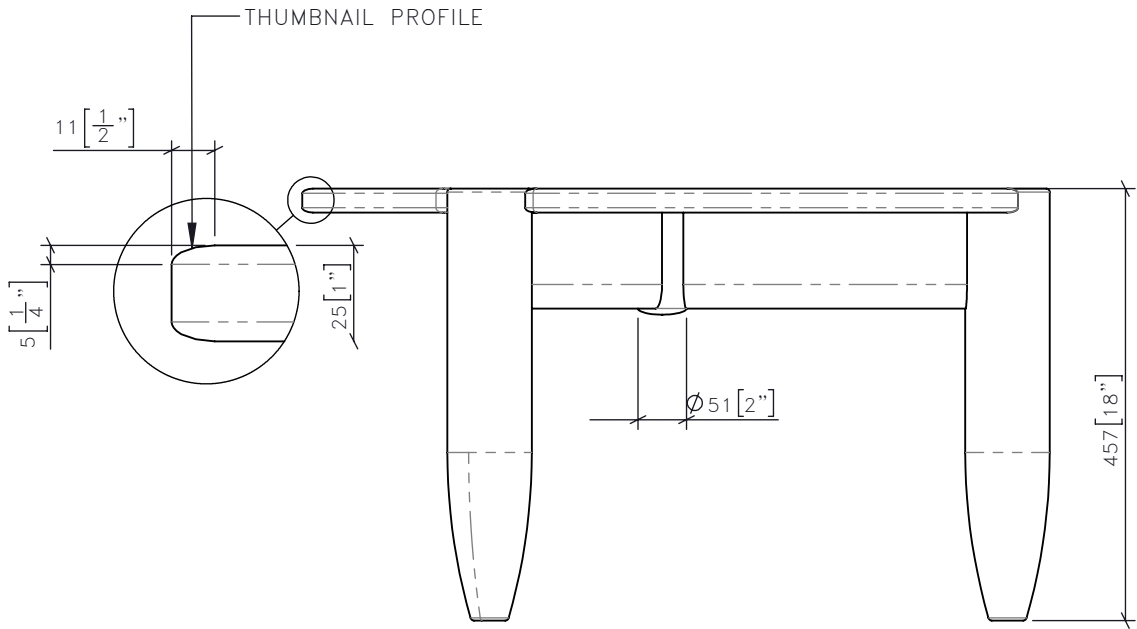

2 FB-CG-10A
1:8 COFFEE TABLE A
FRONT ELEVATION

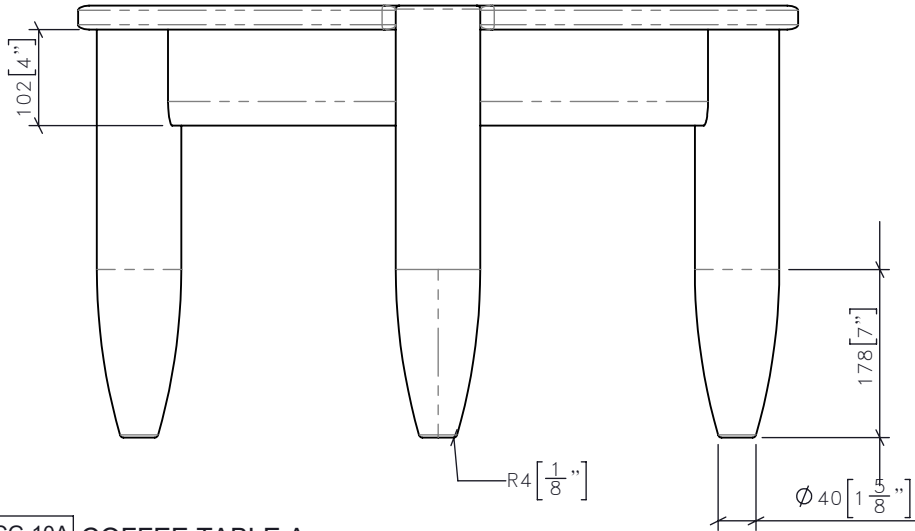

4 FB-CG-10A
1:8 COFFEE TABLE A
SIDE ELEVATION

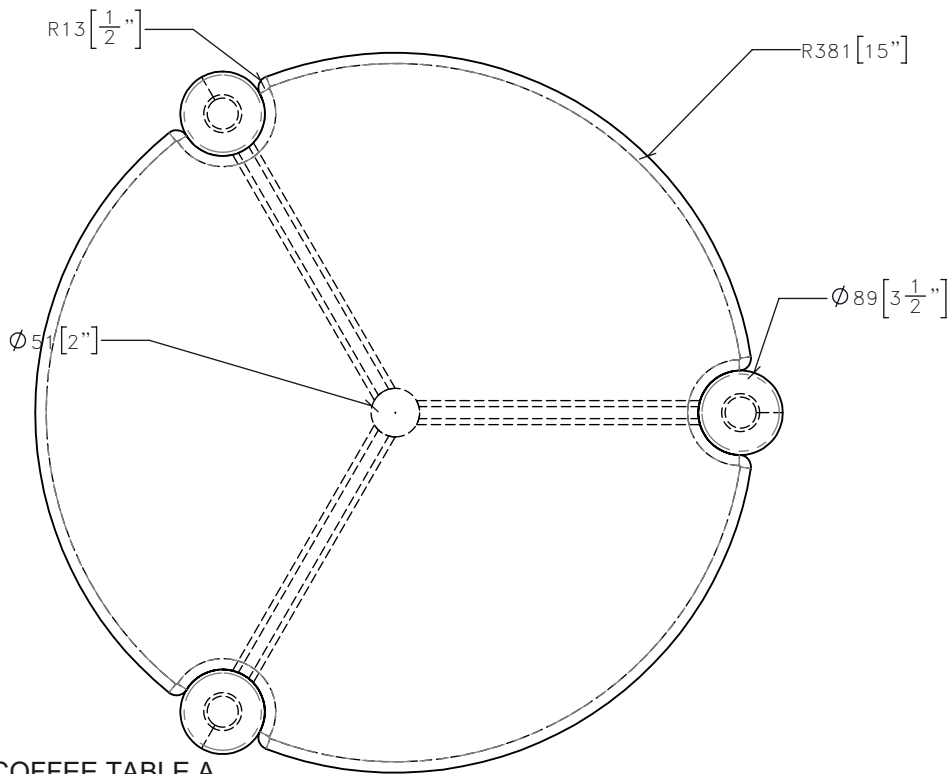

3 FB-CG-10A
1:8 COFFEE TABLE A
PLAN

DRAWING ARE NOT TO BE SCALED. CONTRACTOR MUST CHECK AND VERIFY ALL JOB DIMENSIONS, DRAWINGS, DETAILS AND SPECIFICATIONS; AND REPORT ANY DISCREPANCIES TO DESIGNER BEFORE PROCEEDING WITH WORK.

REV	ISSUED FOR	DATE

STUDIO
MUNGE

25 WINGOLD AVENUE
TORONTO, ONTARIO
M6B 1P8 CANADA
416.588.1668
STUDIOMUNGE.COM

SCALE AS NOTED	DATE 2020-08-07
DRAWN BY CS	CHECKED BY
PROJECT NAME	
QUEEN'S MARQUE	
DRAWING TITLE	
FB-CG-10A COFFEE TABLE A	
PROJECT NUMBER 17140	
DRAWING NUMBER 3 / 4	



5

FB-CG-10A

1:10

COFFEE TABLE A
RENDERED VIEW

DRAWING ARE NOT TO BE SCALED. CONTRACTOR MUST CHECK AND VERIFY ALL JOB DIMENSIONS, DRAWINGS, DETAILS AND SPECIFICATIONS; AND REPORT ANY DISCREPANCIES TO DESIGNER BEFORE PROCEEDING WITH WORK.


REV	ISSUED FOR	DATE

STUDIO
MUNGE

25 WINGOLD AVENUE
TORONTO, ONTARIO
M6B 1P8 CANADA
416.588.1668
STUDIOMUNGE.COM

SCALE AS NOTED	DATE 2020-08-07
DRAWN BY RC	CHECKED BY
PROJECT NAME QUEEN'S MARQUE	
DRAWING TITLE FB-CG-10A COFFEE TABLE A	
PROJECT NUMBER 17140	
DRAWING NUMBER 4 / 4	

STUDIO MUNGE	CASE GOODS INSTRUCTONS:		
	- DRAWINGS PROVIDED ARE FOR DESIGN INTENT ONLY		
	- SUBMITTAL OF SHOP DRAWINGS, FINISH SAMPLES, AND/OR PROTOTYPE TO STUDIO MUNGE FOR REVIEW AND WRITTEN APPROVAL IS REQUIRED FOR ALL PIECES SUPPLIED BY INDICATED VENDOR OR OTHER.		
	-PROVIDE CONTRACT QUALITY LOW PROFILE LEVELERS AS REQUIRED		
	-PROVIDE CONTRACT QUALITY LOW PROFILE GLIDES TO PROTECT FLOOR FROM SCRATCHING		
	-PROVIDE CONTRACT QUALITY UNDER-MOUNTED SOFT CLOSE SLIDES FOR PULL OUT COMPONENTS UNLESS OTHERWISE SPECIFIED		
	-PROVIDE CONTRACT QUALITY SOFT CLOSE HINGED UNLESS OTHERWISE SPECIFIED		
	-REFER TO DRAWINGS FOR DETAILS		
	-BLOCKING TO BE COORDINATED ONSITE TO PREVENT TIPPING		
	-INTEGRATED LIGHTING TO BE COORDINATED WITH ELECTRICAL ENGINEER		
STUDIO MUNGE	-HARDWARE TO BE REVIEWED AND APPROVED BY SM		
	- WOOD CONSTRUCTION IS TO BE SELECTED, SEASONED, FREE OF KNOTS, FREE OF WORMS AND VERMIN, AND KILN-DRIED TO A MOISTURE CONTENT NOT TO EXCEED 7%. IF IMPORTED, FUMIGATION MAY BE REQUIRED DEPENDING ON COUNTRY OF ORIGIN AND CERTIFICATE		
	-ALL WELDS ON METAL TO BE GROUND SMOOTH AND CLEAN		
	- PURCHASING AGENT TO SUBMIT ALL NEW SUBSTITUTIONS TO STUDIO MUNGE FOR WRITTEN APPROVAL PRIOR TO MANUFACTURING AND PURCHASING		
	MATERIAL INSTRUCTONS:		
	-MATERIALS TO BE OUTDOOR GRADE WHEN REQUIRED AND SPECIFIED IN DRAWINGS AND ORDER		
	-REFER TO DRAWINGS FOR GRAIN DIRECTION WHEN APPLICABLE		
	MATERIAL CODE	DESCRIPTION	COLOR/FINISH
	FF-ST-01	STONE – QUARTZITE	REFER TO FINISH CUTSHEET
	FF-WD-01	SOLID FLAT CUT WALNUT –FREE OF KNOTS	REFER TO FINISH CUTSHEET
STUDIO MUNGE			

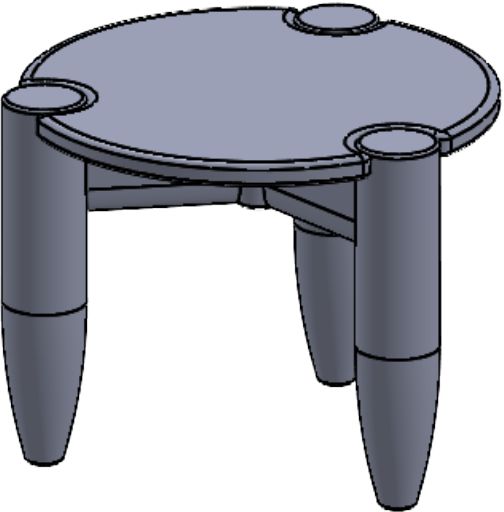EQUIPMENT CODE	EQUIPMENT DESCRIPTION	QTY
REQUIRED ITEM(S) FOR DESIGNER APPROVAL PRIOR TO FABRICATION		
<input type="checkbox"/> SEAMING DIAGRAM <input type="checkbox"/> SHOP DRAWINGS <input type="checkbox"/> PROTOTYPE <input type="checkbox"/> FINISH SAMPLE		
		

DRAWING ARE NOT TO BE SCALED. CONTRACTOR MUST CHECK AND VERIFY ALL JOB DIMENSIONS, DRAWINGS, DETAILS AND SPECIFICATIONS; AND REPORT ANY DISCREPANCIES TO DESIGNER BEFORE PROCEEDING WITH WORK.

–REV/

–ISSUED FOR

–DATE

STUDIO MUNGE

25 WINGOLD AVENUE
TORONTO, ONTARIO
M6B 1P8 CANADA
416.588.1668
STUDIOMUNGE.COM

–SCALE
AS NOTED

–DATE
2020-08-07

–DRAWN BY
RC

–CHECKED BY

–PROJECT NAME

QUEEN'S MARQUE

–DRAWING TITLE

FB-CG-10B
DINING TABLE

–PROJECT NUMBER
17140

–DRAWING NUMBER
1 / 4

FF-ST-01

FF-WD-01
LEGS AND STRETCHER

ADD GLIDES
AS REQUIRED

1

FB-CG-10B
1:4

DINING TABLE
FRONT ELEVATION


DRAWING ARE NOT TO BE SCALED. CONTRACTOR MUST CHECK AND VERIFY ALL JOB DIMENSIONS, DRAWINGS, DETAILS AND SPECIFICATIONS; AND REPORT ANY DISCREPANCIES TO DESIGNER BEFORE PROCEEDING WITH WORK.

-REV	-ISSUED FOR	-DATE


STUDIO
MUNGE

25 WINGOLD AVENUE
TORONTO, ONTARIO
M6B 1P8 CANADA
416.588.1668
STUDIOMUNGE.COM


-SCALE AS NOTED	-DATE 2020-08-07
-DRAWN BY RC	-CHECKED BY
-PROJECT NAME QUEEN'S MARQUE	
-DRAWING TITLE FB-CG-10B DINING TABLE	
-PROJECT NUMBER 17140	
-DRAWING NUMBER 2 / 4	

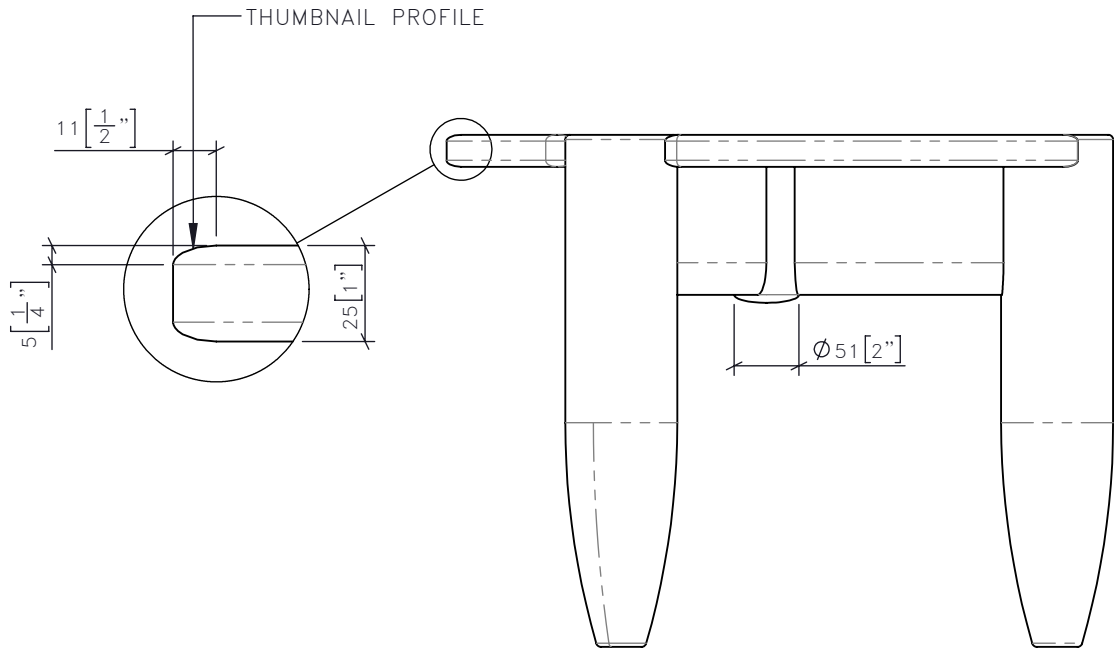

2 FB-CG-10B DINING TABLE
1:6 FRONT ELEVATION

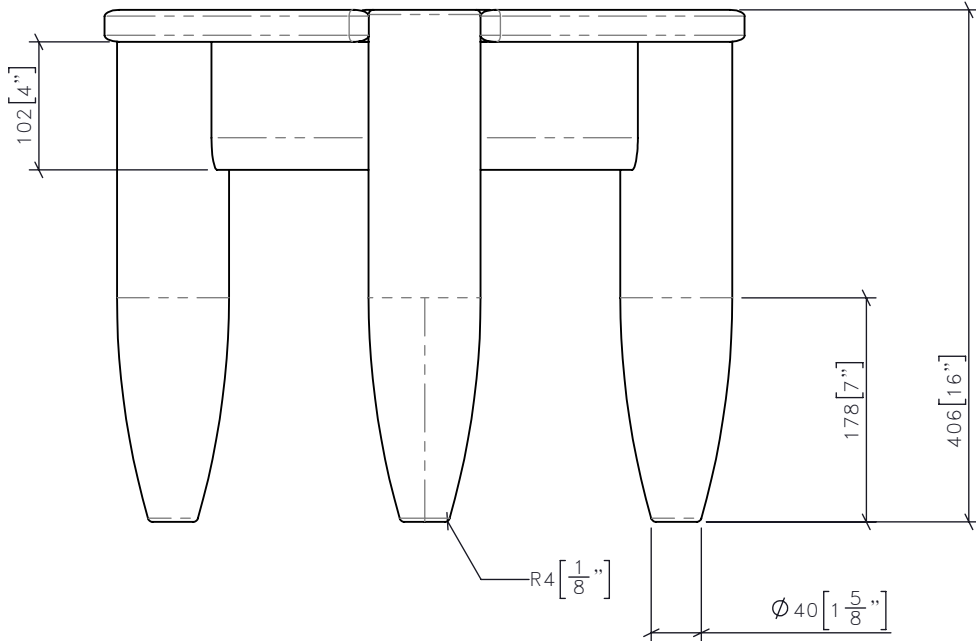

4 FB-CG-10B DINING TABLE
1:6 SIDE ELEVATION

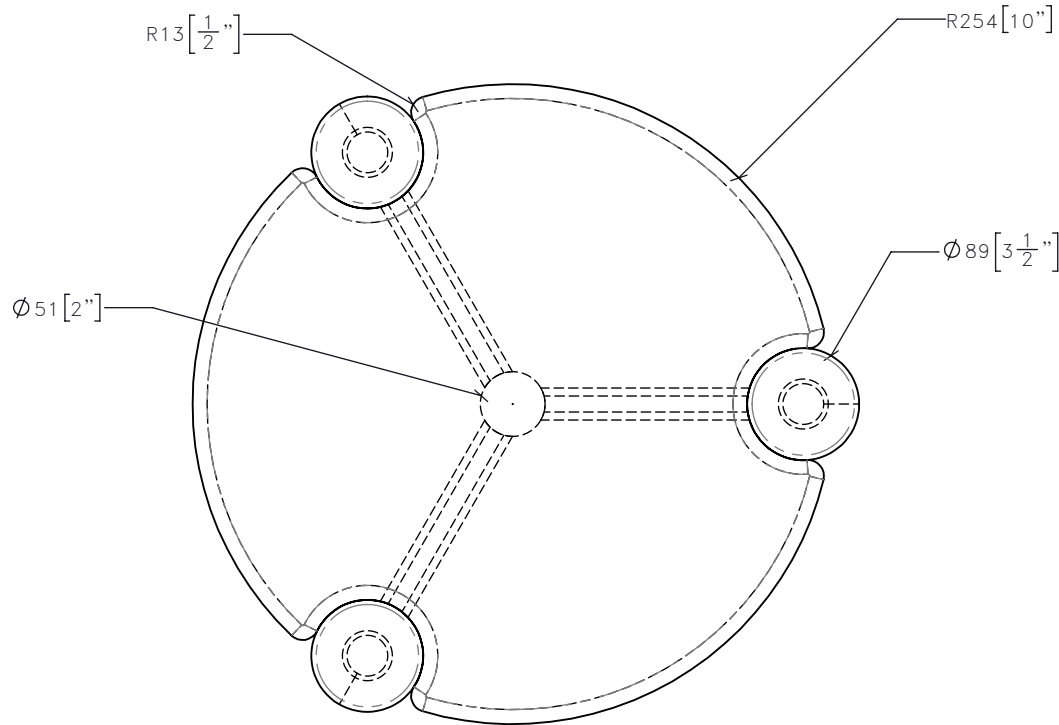

3 FB-CG-10B DINING TABLE
1:6 PLAN

DRAWING ARE NOT TO BE SCALED. CONTRACTOR MUST CHECK AND VERIFY ALL JOB DIMENSIONS, DRAWINGS, DETAILS AND SPECIFICATIONS; AND REPORT ANY DISCREPANCIES TO DESIGNER BEFORE PROCEEDING WITH WORK.

REV	ISSUED FOR	DATE

STUDIO MUNGE
25 WINGOLD AVENUE
TORONTO, ONTARIO
M6B 1P8 CANADA
416.588.1668
STUDIOMUNGE.COM

SCALE AS NOTED	DATE 2020-08-07
DRAWN BY CS	CHECKED BY
PROJECT NAME	
QUEEN'S MARQUE	
DRAWING TITLE	
FB-CG-10B DINING TABLE	
PROJECT NUMBER 17140	
DRAWING NUMBER 3 / 4	

STUDIO MUNGE

5

FB-CG-10B
1:10

DINING TABLE
RENDERED VIEW



DRAWING ARE NOT TO BE SCALED. CONTRACTOR MUST CHECK AND VERIFY ALL JOB DIMENSIONS, DRAWINGS, DETAILS AND SPECIFICATIONS; AND REPORT ANY DISCREPANCIES TO DESIGNER BEFORE PROCEEDING WITH WORK.

REV	ISSUED FOR	DATE

STUDIO
MUNGE

25 WINGOLD AVENUE
TORONTO, ONTARIO
M6B 1P8 CANADA
416.588.1668
STUDIOMUNGE.COM

SCALE	DATE
AS NOTED	2020-08-07
DRAWN BY	CHECKED BY
RC	
PROJECT NAME	
QUEEN'S MARQUE	
DRAWING TITLE	
FB-CG-10B DINING TABLE	
PROJECT NUMBER	
17140	
DRAWING NUMBER	
4 / 4	