




1 CG-502 LOUNGE DINING TABLE
1:10 FRONT ELEVATION

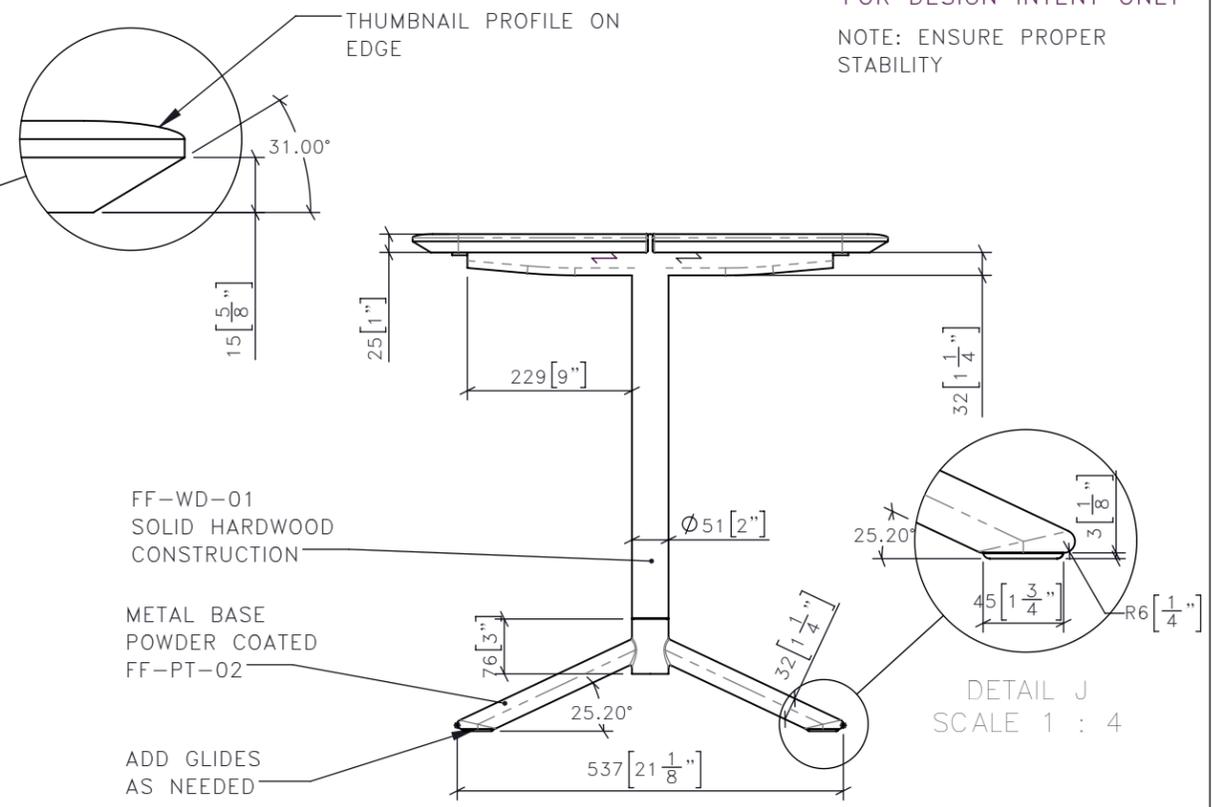

3 CG-502 LOUNGE DINING TABLE
1:10 SIDE ELEVATION

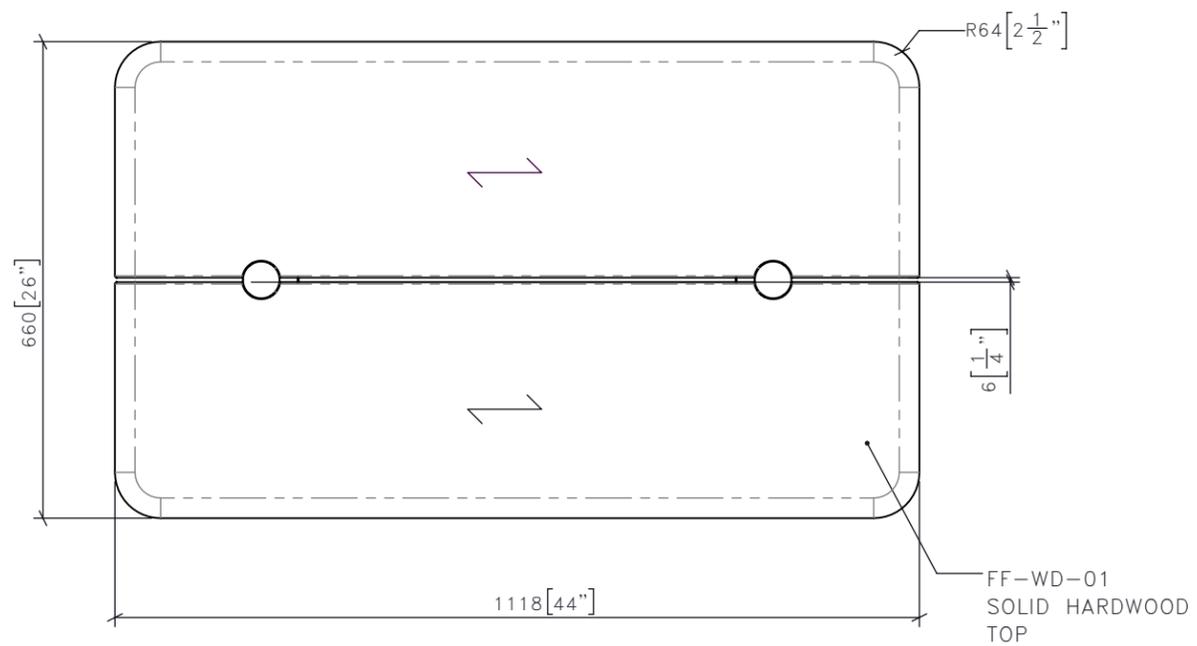

2 CG-502 LOUNGE DINING TABLE
1:10 PLAN

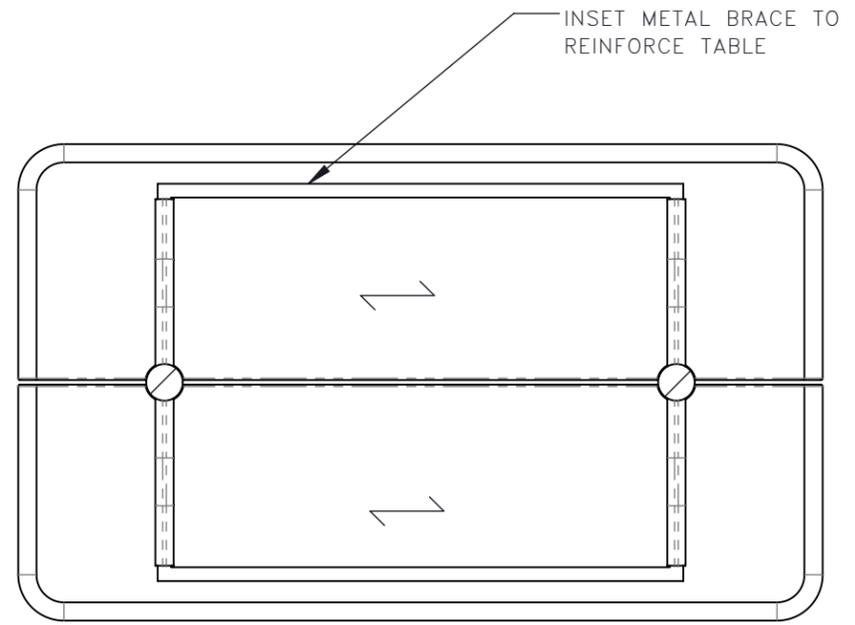

4 CG-502 LOUNGE DINING TABLE
1:10 SECTION H-H

FOR DESIGN INTENT ONLY
NOTE: ENSURE PROPER STABILITY

DRAWING ARE NOT TO BE SCALED. CONTRACTOR MUST CHECK AND VERIFY ALL JOB DIMENSIONS, DRAWINGS, DETAILS AND SPECIFICATIONS; AND REPORT ANY DISCREPANCIES TO DESIGNER BEFORE PROCEEDING WITH WORK.

-REV/	-ISSUED FOR	-DATE

STUDIO MUNGE
25 WINGOLD AVENUE
TORONTO, ONTARIO
M6B 1P8 CANADA
416.588.1668
STUDIOMUNGE.COM

-SCALE AS NOTED
-DATE 3/4/20

-DRAWN BY RC
-CHECKED BY

-PROJECT NAME

PROJECT TITLE

-DRAWING TITLE

CG-502
LOUNGE DINING TABLE

-PROJECT NUMBER
17140

-DRAWING NUMBER
1 / 2

STUDIO MUNGE
Y
E
M
D
C
B
A
Y

FOR DESIGN INTENT ONLY

DRAWING ARE NOT TO BE SCALED. CONTRACTOR MUST CHECK AND VERIFY ALL JOB DIMENSIONS, DRAWINGS, DETAILS AND SPECIFICATIONS; AND REPORT ANY DISCREPANCIES TO DESIGNER BEFORE PROCEEDING WITH WORK.

-REV/	-ISSUED FOR	-DATE



**STUDIO
MUNGE**
25 WINGOLD AVENUE
TORONTO, ONTARIO
M6B 1P8 CANADA
416.588.1668
STUDIOMUNGE.COM

-SCALE
AS NOTED

-DATE
3/4/20

-DRAWN BY
RC

-CHECKED BY

-PROJECT NAME

PROJECT TITLE

-DRAWING TITLE

CG-502
LOUNGE DINING TABLE

-PROJECT NUMBER
17140

-DRAWING NUMBER
2 / 2

4	CG-502	LOUNGE DINING TABLE ISOMETRIC FRONT
	1:10	