



1 PS-CG-532 DINING TABLE  
1:15 FRONT ELEVATION

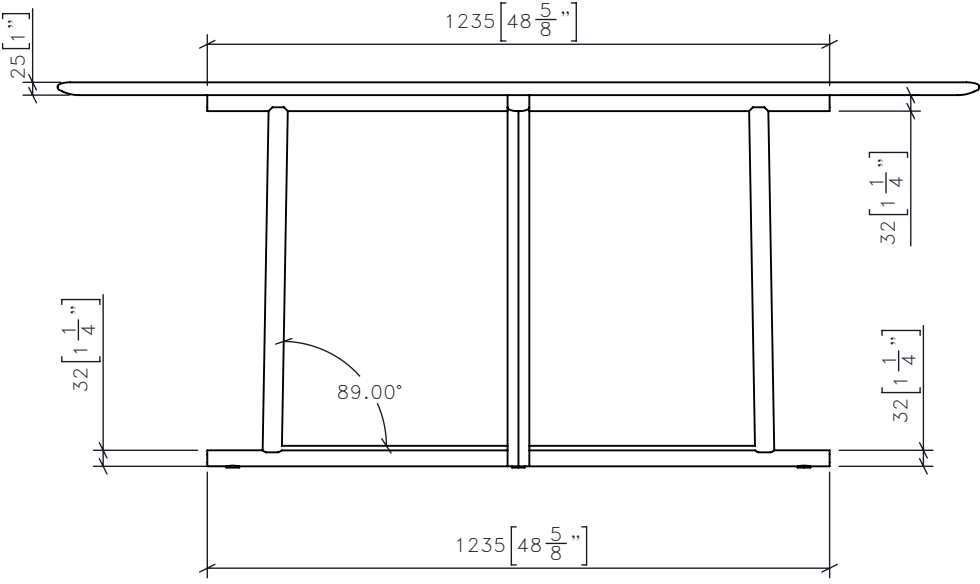

3 PS-CG-532 DINING TABLE  
1:15 SIDE ELEVATION

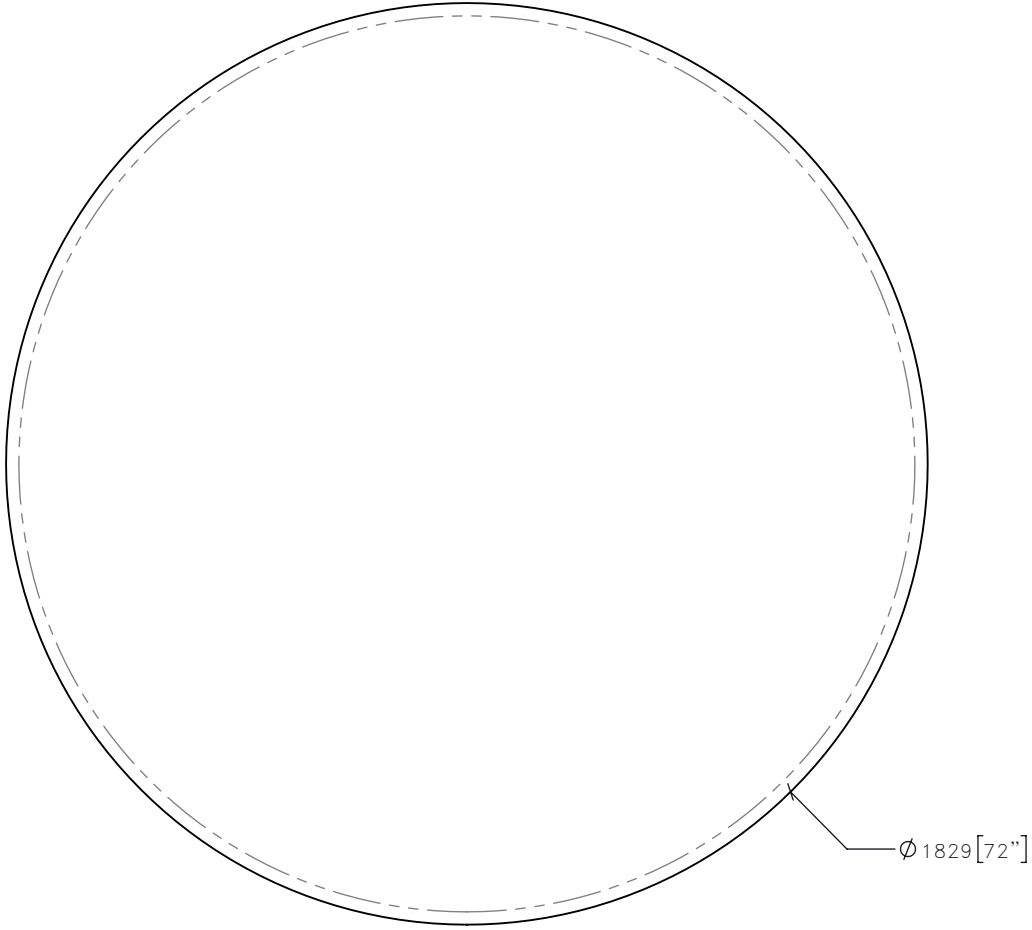

2 PS-CG-532 DINING TABLE  
1:15 PLAN


FOR DESIGN INTENT ONLY

DRAWING ARE NOT TO BE SCALED. CONTRACTOR MUST CHECK AND VERIFY ALL JOB DIMENSIONS, DRAWINGS, DETAILS AND SPECIFICATIONS, AND REPORT ANY DISCREPANCIES TO DESIGNER BEFORE PROCEEDING WITH WORK.

REV	ISSUED FOR	DATE

STUDIO MUNGE  
25 WINGOLD AVENUE  
TORONTO, ONTARIO  
M6B 1P8 CANADA  
416.588.1668  
STUDIOMUNGE.COM

SCALE AS NOTED	DATE 6/17/20
DRAWN BY RC	CHECKED BY
PROJECT NAME	
QUEEN'S MARQUE	
DRAWING TITLE	
PS-CG-532 DINING TABLE	
PROJECT NUMBER	
17140	
DRAWING NUMBER	
1 / 5	

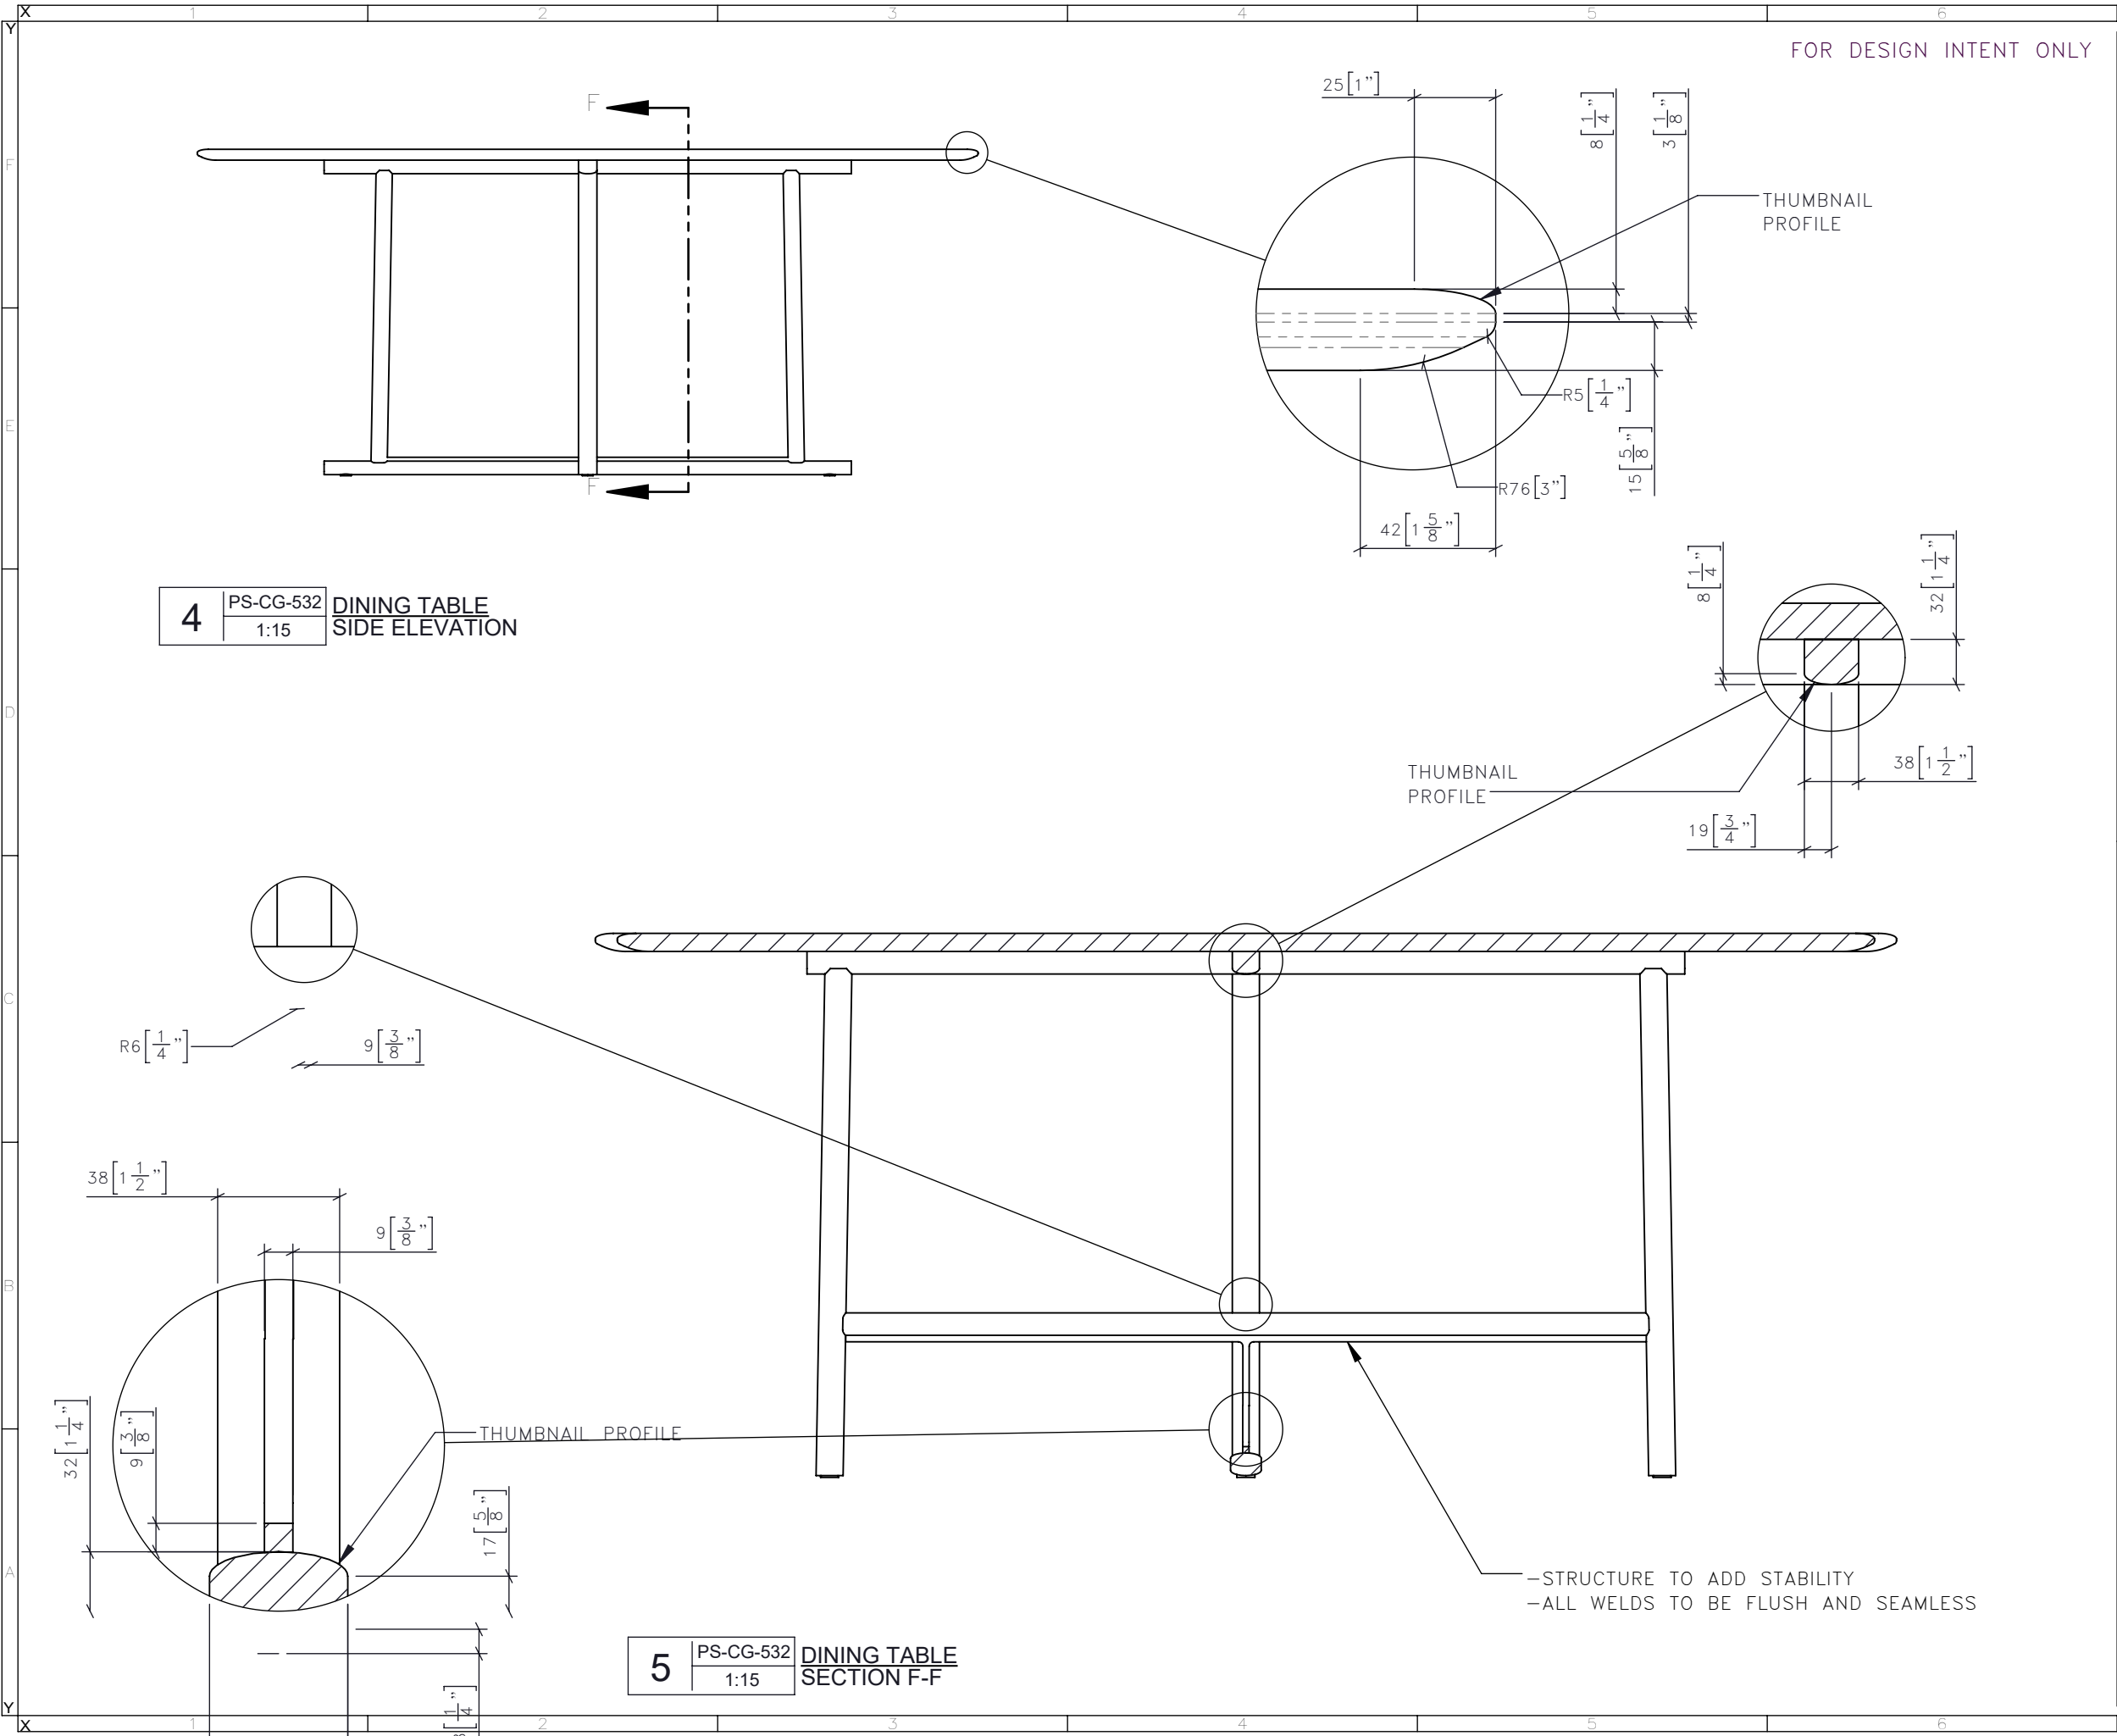


DRAWING ARE NOT TO BE SCALED. CONTRACTOR MUST CHECK AND VERIFY ALL JOB DIMENSIONS, DRAWINGS, DETAILS AND SPECIFICATIONS; AND REPORT ANY DISCREPANCIES TO DESIGNER BEFORE PROCEEDING WITH WORK.

REV	ISSUED FOR	DATE

STUDIO  
MUNGE

25 WINGOLD AVENUE  
TORONTO, ONTARIO  
M6B 1P8 CANADA  
416.588.1668  
STUDIOMUNGE.COM

SCALE AS NOTED	DATE 6/17/20
DRAWN BY RC	CHECKED BY
PROJECT NAME	
QUEEN'S MARQUE	
DRAWING TITLE	
PS-CG-532 DINING TABLE	
PROJECT NUMBER 17140	
DRAWING NUMBER 2 / 5	

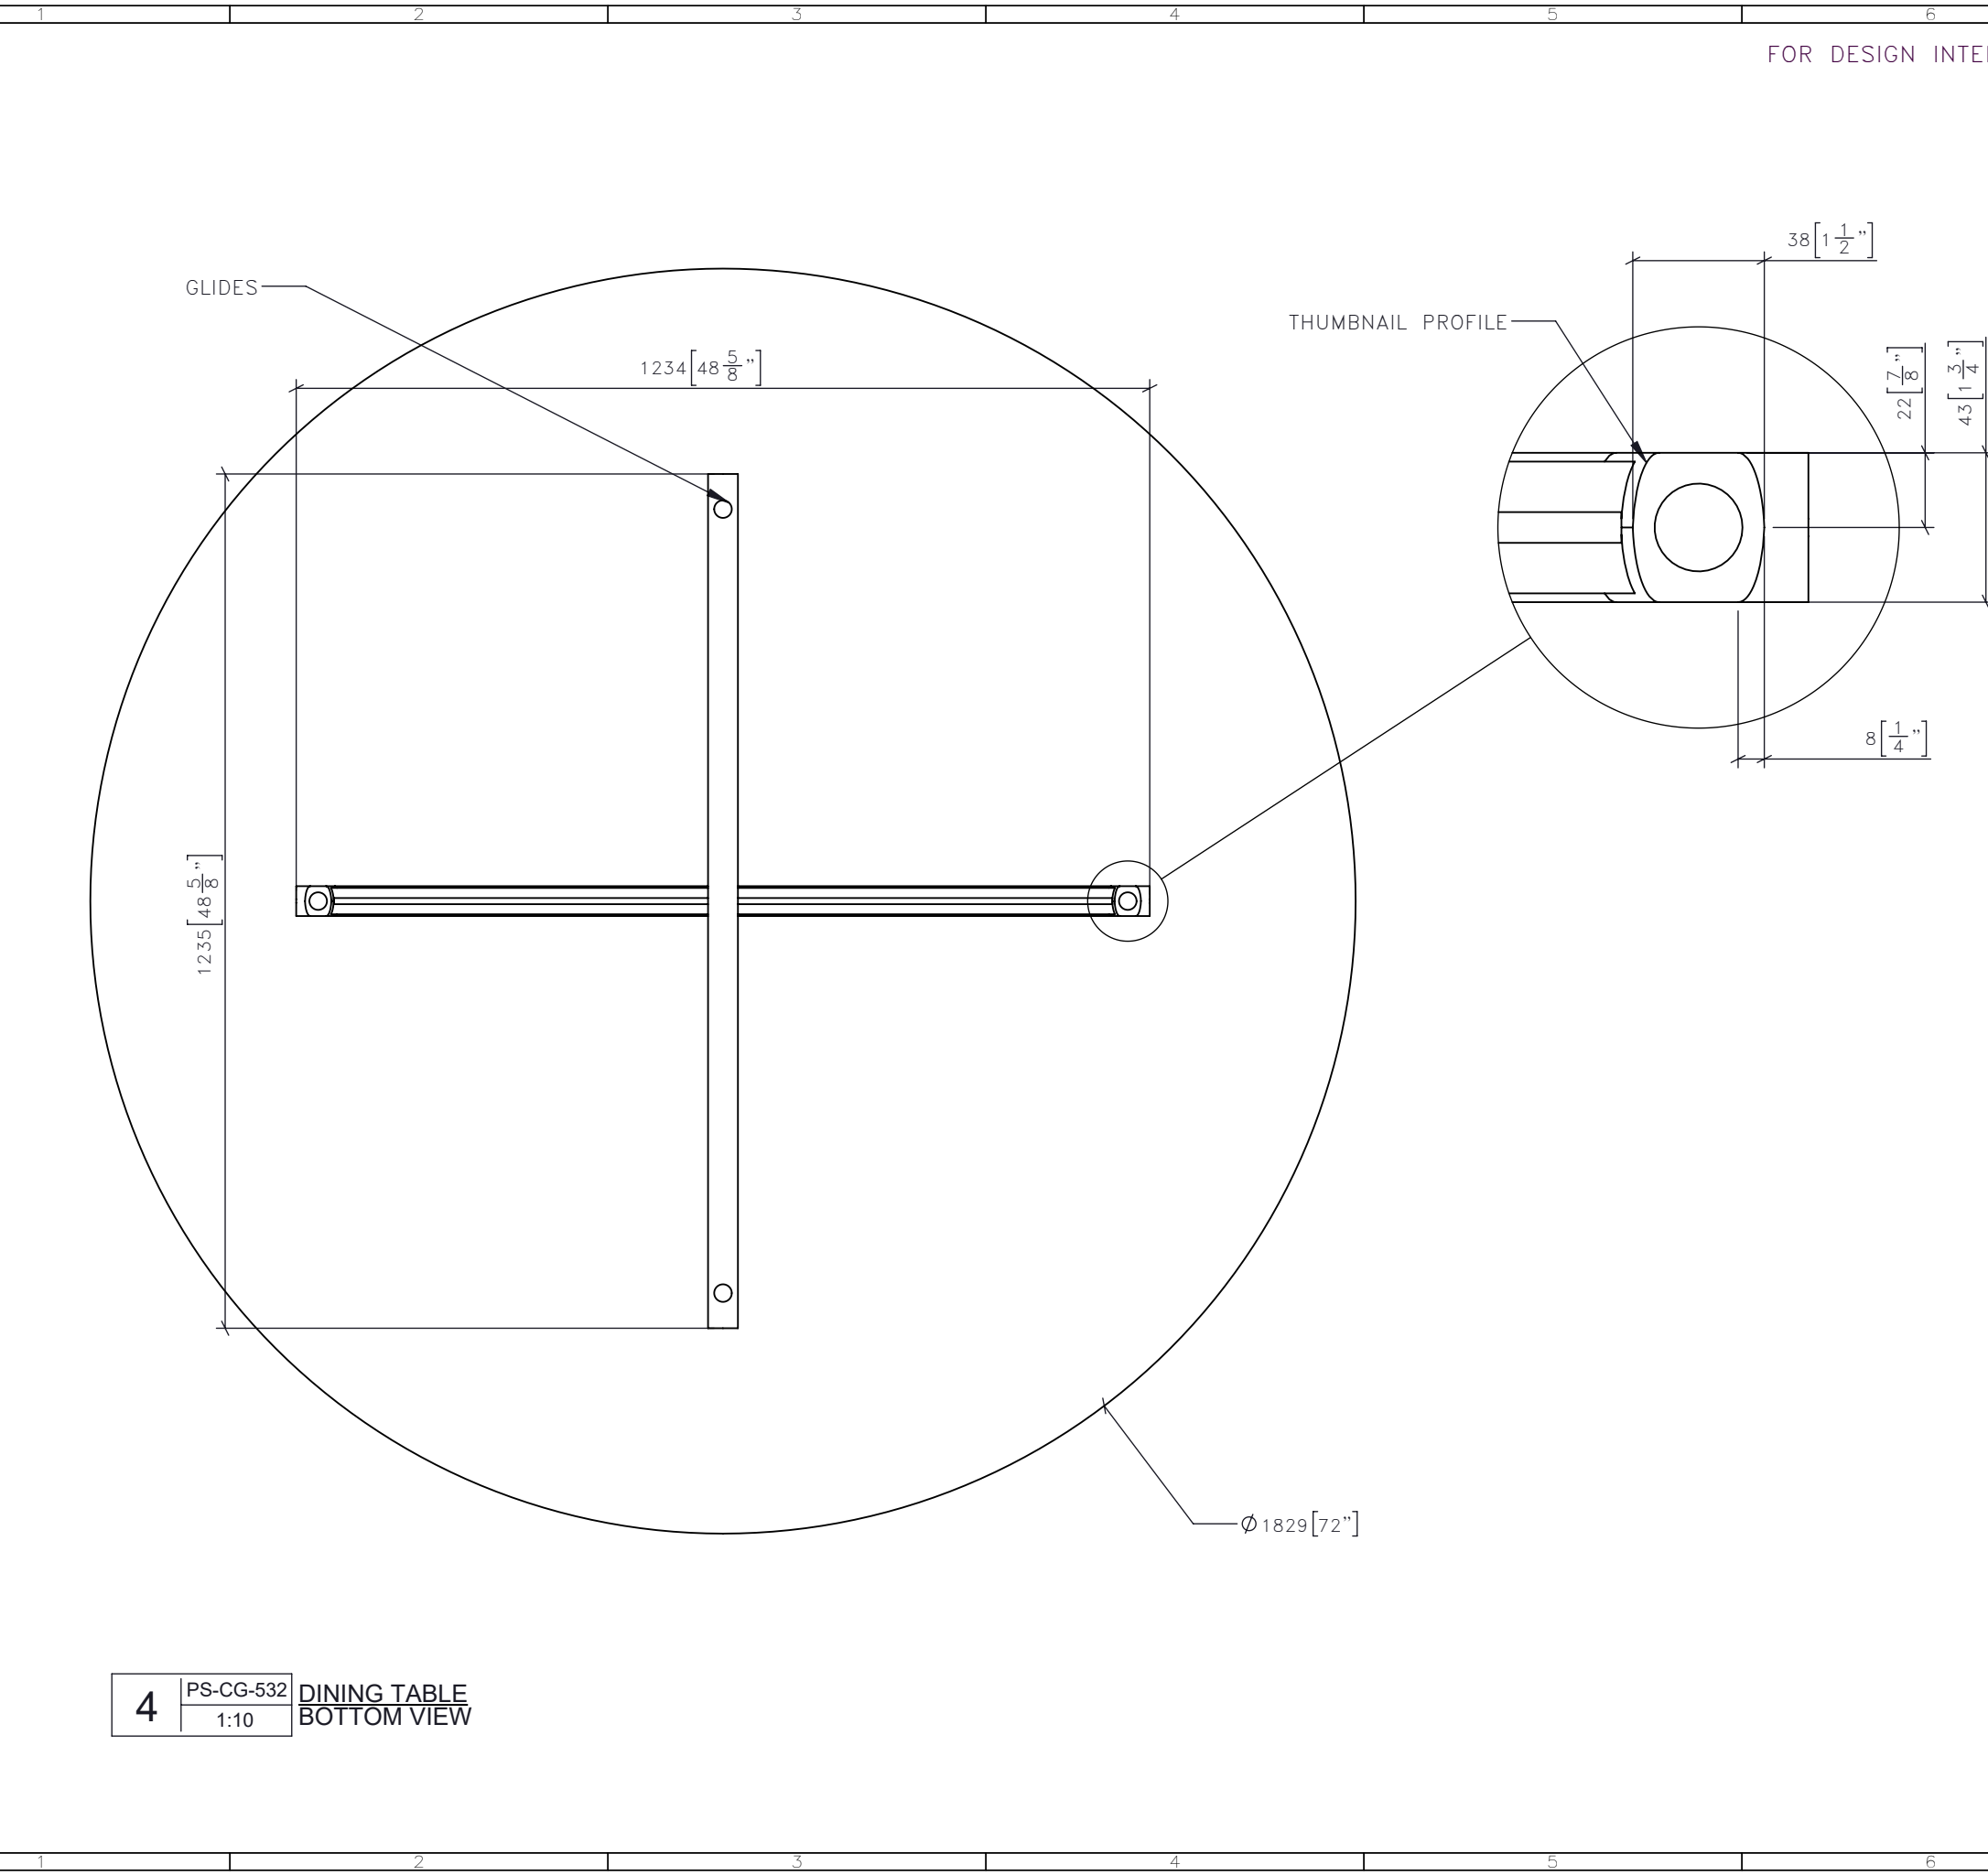

FOR DESIGN INTENT ONLY

DRAWING ARE NOT TO BE SCALED. CONTRACTOR MUST CHECK AND VERIFY ALL JOB DIMENSIONS, DRAWINGS, DETAILS AND SPECIFICATIONS; AND REPORT ANY DISCREPANCIES TO DESIGNER BEFORE PROCEEDING WITH WORK.

-REV/	-ISSUED FOR	-DATE

STUDIO  
MUNGE

25 WINGOLD AVENUE  
TORONTO, ONTARIO  
M6B 1P8 CANADA  
416.588.1668  
STUDIOMUNGE.COM

-SCALE AS NOTED	-DATE 6/17/20
-DRAWN BY RC	-CHECKED BY
-PROJECT NAME  QUEEN'S MARQUE	
-DRAWING TITLE  PS-CG-532 DINING TABLE	
-PROJECT NUMBER 17140	
-DRAWING NUMBER 3 / 5	

FOR DESIGN INTENT ONLY


DRAWING ARE NOT TO BE SCALED. CONTRACTOR MUST CHECK AND VERIFY ALL JOB DIMENSIONS, DRAWINGS, DETAILS AND SPECIFICATIONS; AND REPORT ANY DISCREPANCIES TO DESIGNER BEFORE PROCEEDING WITH WORK.

-REV/	-ISSUED FOR	-DATE

STUDIO  
MUNGE

25 WINGOLD AVENUE  
TORONTO, ONTARIO  
M6B 1P8 CANADA  
416.588.1668  
STUDIOMUNGE.COM

-SCALE AS NOTED	-DATE 6/17/20
-DRAWN BY RC	-CHECKED BY
-PROJECT NAME	
QUEEN'S MARQUE	
-DRAWING TITLE	
PS-CG-532 DINING TABLE	
-PROJECT NUMBER	
17140	
-DRAWING NUMBER	
4 / 5	

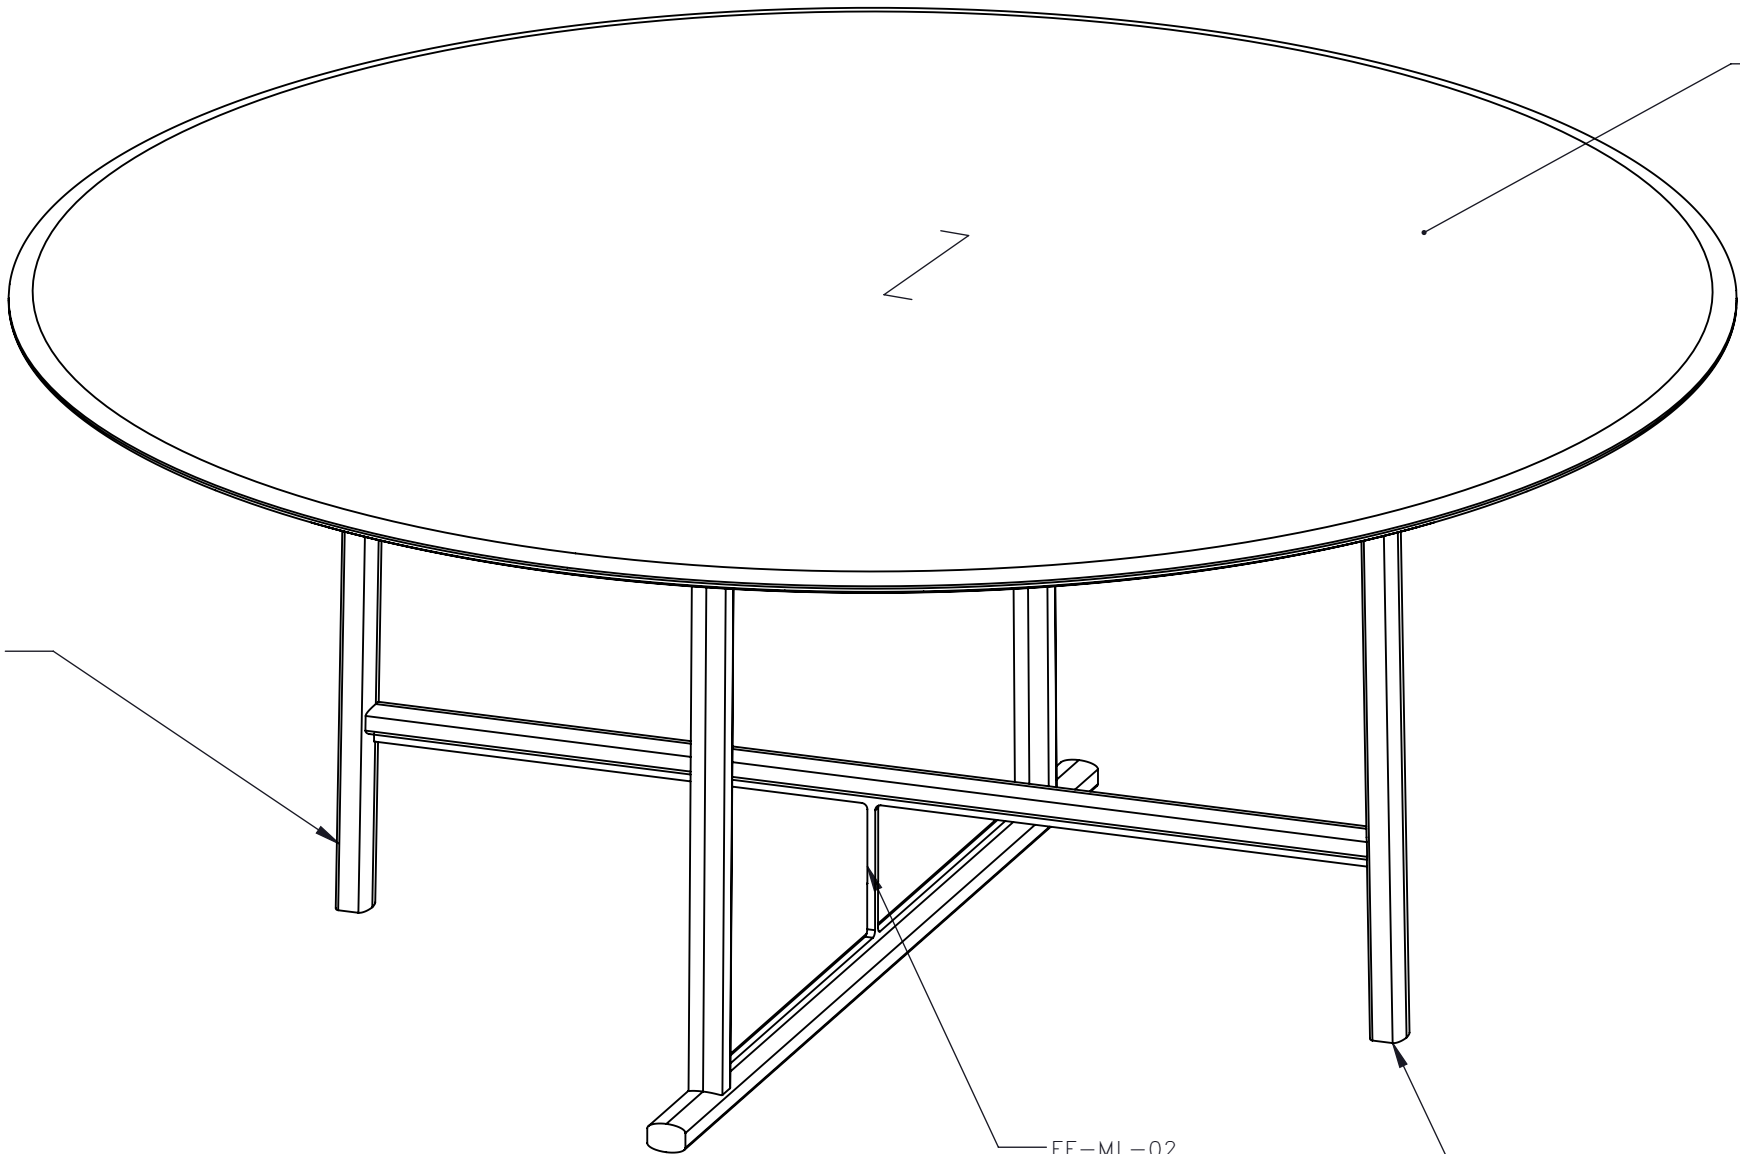

4 PS-CG-532 DINING TABLE  
1:8 ISOMETRIC VIEW

STUDIO MUNGE

X  
Y  
E  
F  
D  
C  
B  
A  
Y  
X

1

2

3

4

5

6

FOR DESIGN INTENT ONLY

DRAWING ARE NOT TO BE SCALED. CONTRACTOR MUST CHECK AND VERIFY ALL JOB DIMENSIONS, DRAWINGS, DETAILS AND SPECIFICATIONS; AND REPORT ANY DISCREPANCIES TO DESIGNER BEFORE PROCEEDING WITH WORK.

-REV/	-ISSUED FOR	-DATE

STUDIO  
MUNGE

25 WINGOLD AVENUE  
TORONTO, ONTARIO  
M6B 1P8 CANADA  
416.588.1668  
STUDIOMUNGE.COM

-SCALE AS NOTED	-DATE 6/17/20
-DRAWN BY RC	-CHECKED BY
-PROJECT NAME	
QUEEN'S MARQUE	
-DRAWING TITLE	
PS-CG-532 DINING TABLE	
-PROJECT NUMBER	
17140	
-DRAWING NUMBER	
5 / 5	



5

PS-CG-532  
1:6

DINING TABLE  
RENDERED VIEW