


STUDIO MUNGE
E
D
C
B
A
Y

DRAWING ARE NOT TO BE SCALED. CONTRACTOR MUST CHECK AND VERIFY ALL JOB DIMENSIONS, DRAWINGS, DETAILS AND SPECIFICATIONS; AND REPORT ANY DISCREPANCIES TO DESIGNER BEFORE PROCEEDING WITH WORK.

-REV/	-ISSUED FOR	-DATE

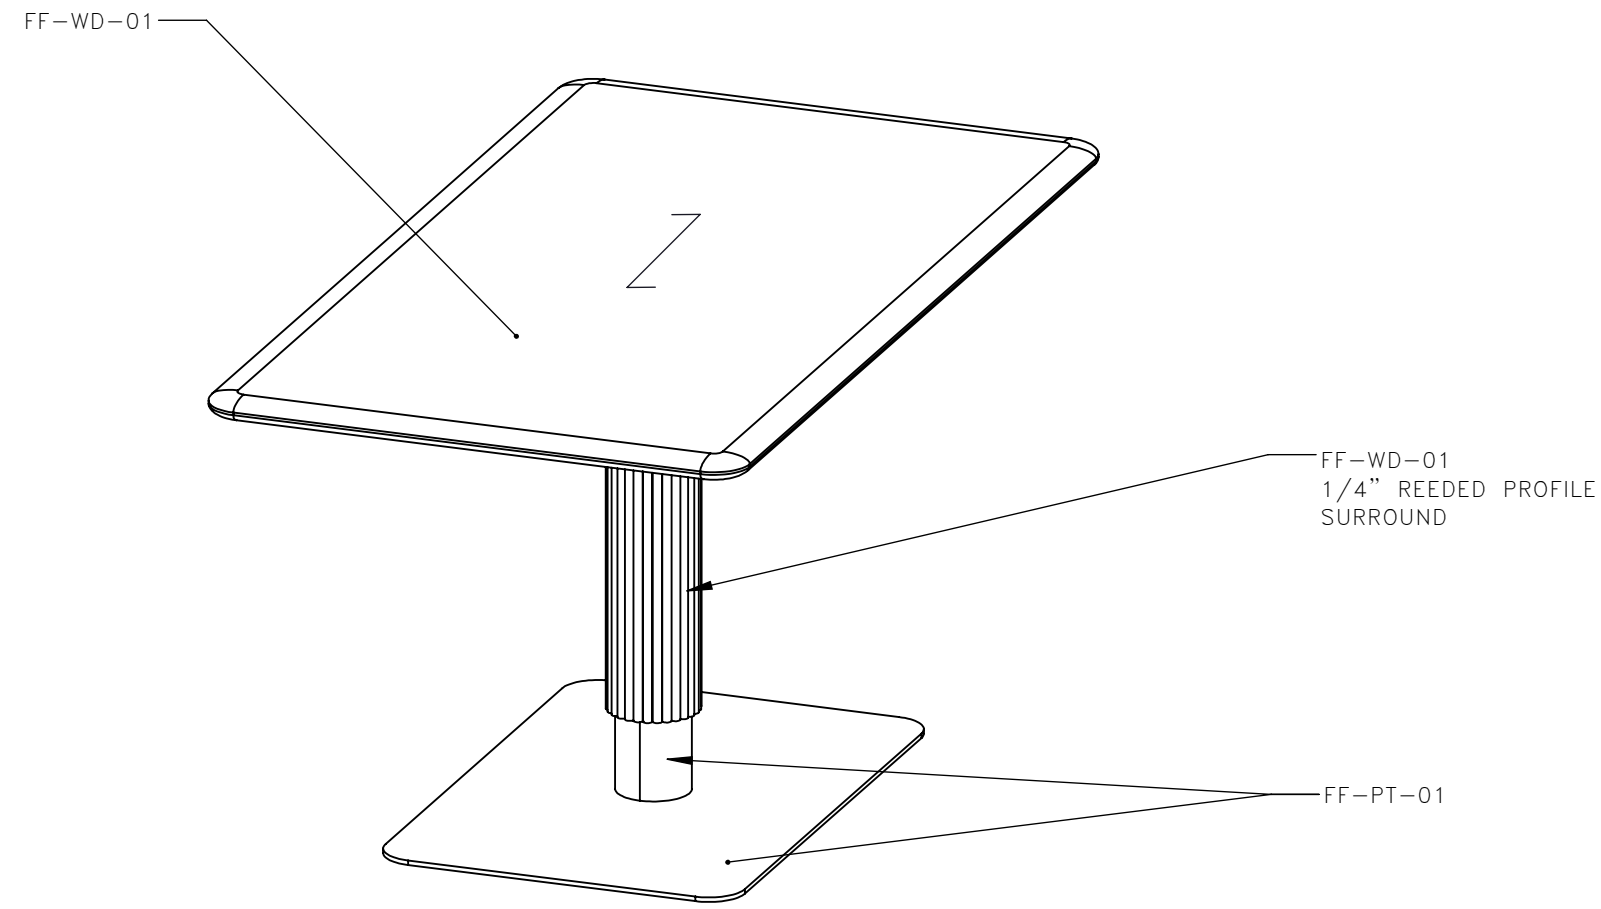

**STUDIO
MUNGE**
25 WINGOLD AVENUE
TORONTO, ONTARIO
M6B 1P8 CANADA
416.588.1668
STUDIOMUNGE.COM

-SCALE
AS NOTED

-DATE
2020-08-06

-DRAWN BY
RC

-CHECKED BY

-PROJECT NAME

QUEEN'S MARQUE

-DRAWING TITLE

FB-CG-04
DINING TABLE


-PROJECT NUMBER
17140

-DRAWING NUMBER
2 / 4

1 | FB-CG-04 | DINING TABLE
1:10 | FRONT ELEVATION

DRAWING ARE NOT TO BE SCALED. CONTRACTOR MUST CHECK AND VERIFY ALL JOB DIMENSIONS, DRAWINGS, DETAILS AND SPECIFICATIONS; AND REPORT ANY DISCREPANCIES TO DESIGNER BEFORE PROCEEDING WITH WORK.

-REV/	-ISSUED FOR	-DATE

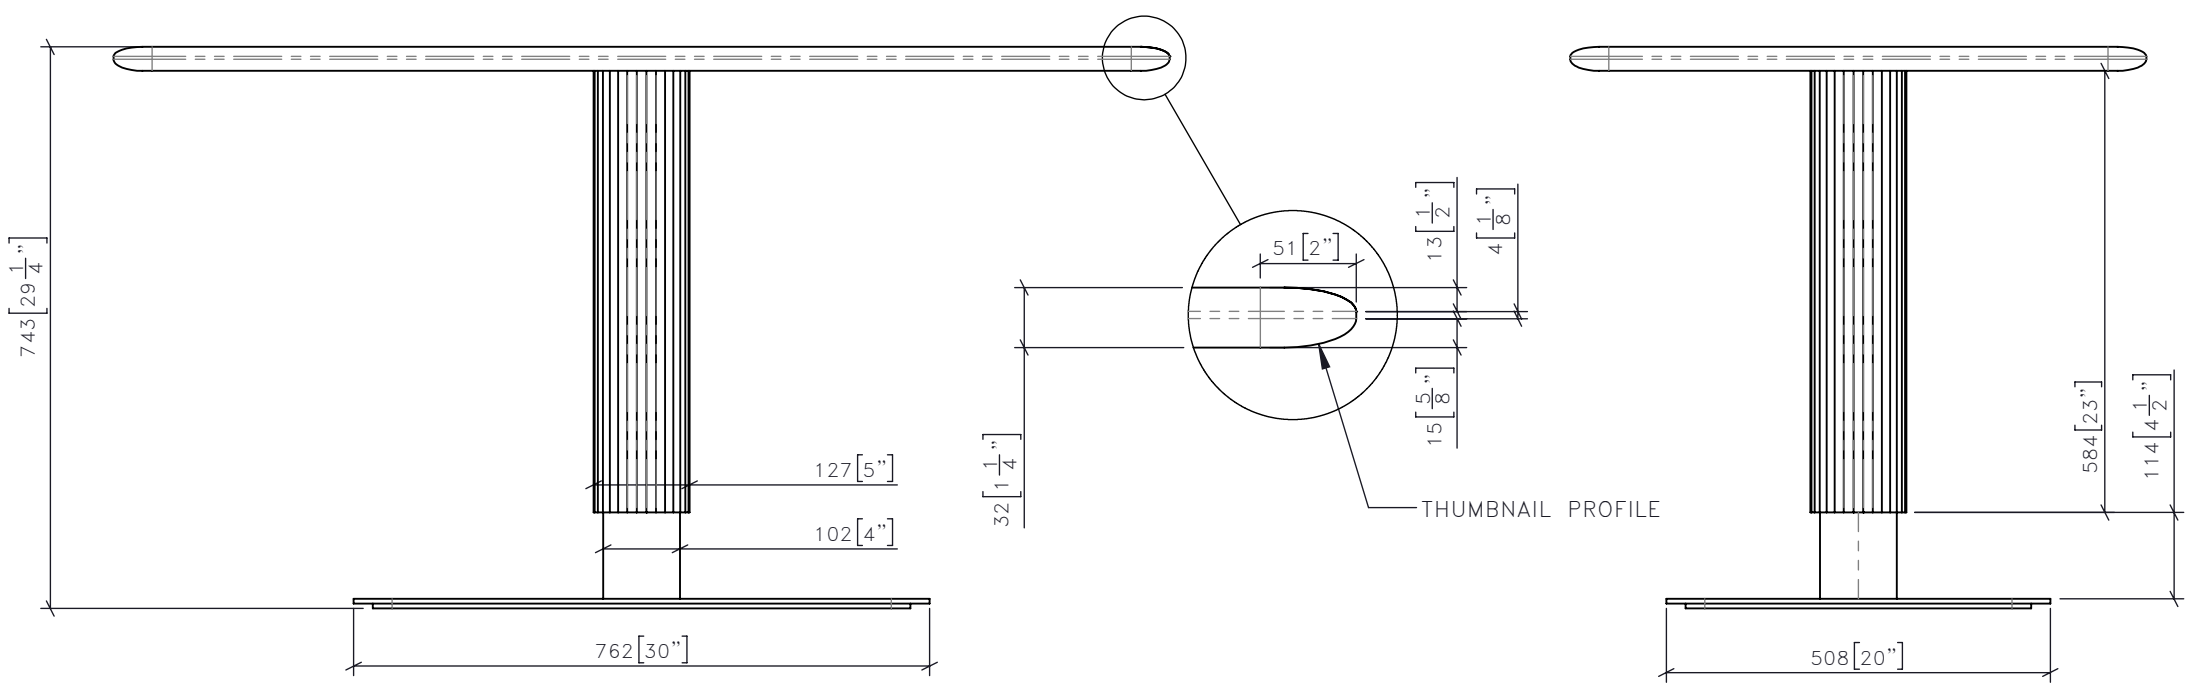

2 | FB-CG-04 | DINING TABLE
1:10 | FRONT ELEVATION

4 | FB-CG-04 | DINING TABLE
1:10 | SIDE ELEVATION



3 | FB-CG-04 | DINING TABLE
1:10 | PLAN

STUDIO MUNGE
25 WINGOLD AVENUE
TORONTO, ONTARIO
M6B 1P8 CANADA
416.588.1668
STUDIOMUNGE.COM

-SCALE
AS NOTED

-DATE
2020-08-06

-DRAWN BY
CS

-CHECKED BY

-PROJECT NAME

QUEEN'S MARQUE

-DRAWING TITLE

FB-CG-04
DINING TABLE

-PROJECT NUMBER
17140

-DRAWING NUMBER
3 / 4

STUDIO MUNGE
E
F
D
C
B
A
Y

DRAWING ARE NOT TO BE SCALED. CONTRACTOR MUST CHECK AND VERIFY ALL JOB DIMENSIONS, DRAWINGS, DETAILS AND SPECIFICATIONS; AND REPORT ANY DISCREPANCIES TO DESIGNER BEFORE PROCEEDING WITH WORK.

-REV/	-ISSUED FOR	-DATE



**STUDIO
MUNGE**
25 WINGOLD AVENUE
TORONTO, ONTARIO
M6B 1P8 CANADA
416.588.1668
STUDIOMUNGE.COM

-SCALE
AS NOTED

-DATE
2020-08-06

-DRAWN BY
RC

-CHECKED BY

-PROJECT NAME

QUEEN'S MARQUE

-DRAWING TITLE

FB-CG-04
DINING TABLE

-PROJECT NUMBER
17140

-DRAWING NUMBER
4 / 4

5 | FB-CG-04 | DINING TABLE
1:10 | RENDERED VIEW