



FOR DESIGN INTENT ONLY


DRAWING ARE NOT TO BE SCALED. CONTRACTOR MUST CHECK AND VERIFY ALL JOB DIMENSIONS, DRAWINGS, DETAILS AND SPECIFICATIONS; AND REPORT ANY DISCREPANCIES TO DESIGNER BEFORE PROCEEDING WITH WORK.

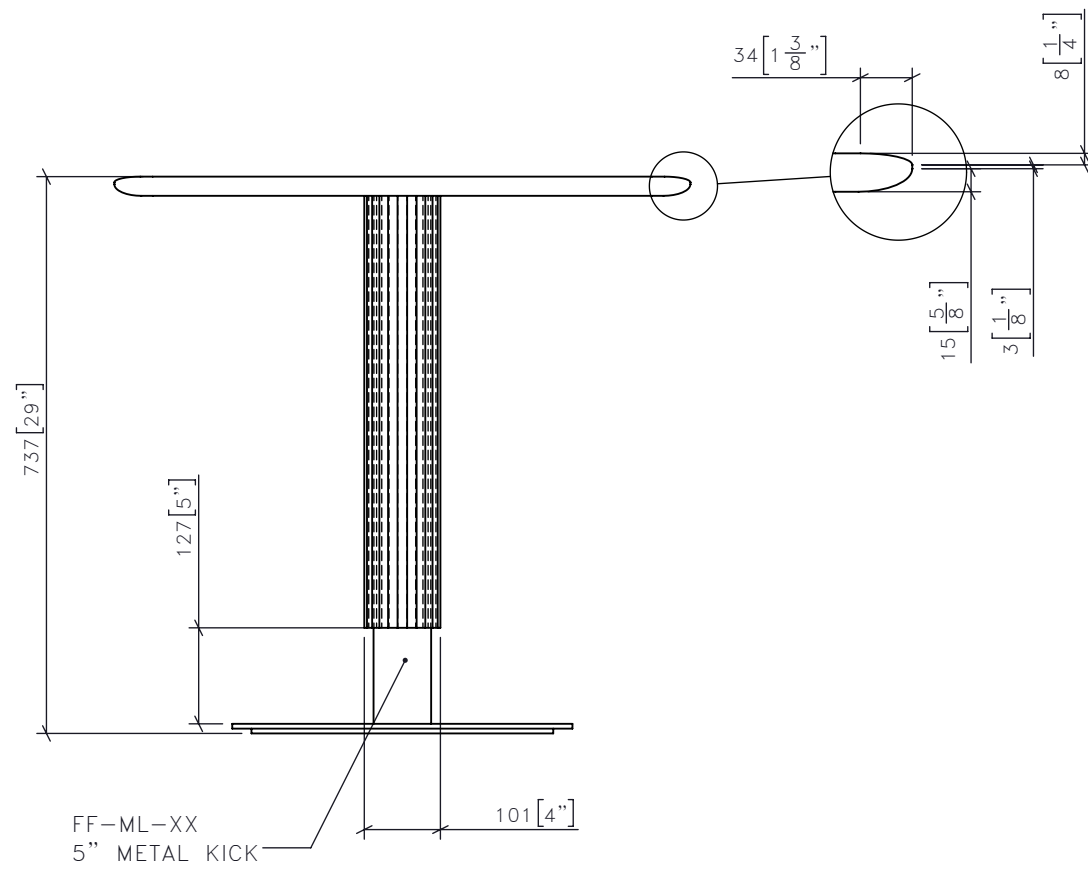

1 | CG-08 | **ROUND DINING TABLE**
1:10 | FRONT ELEVATION

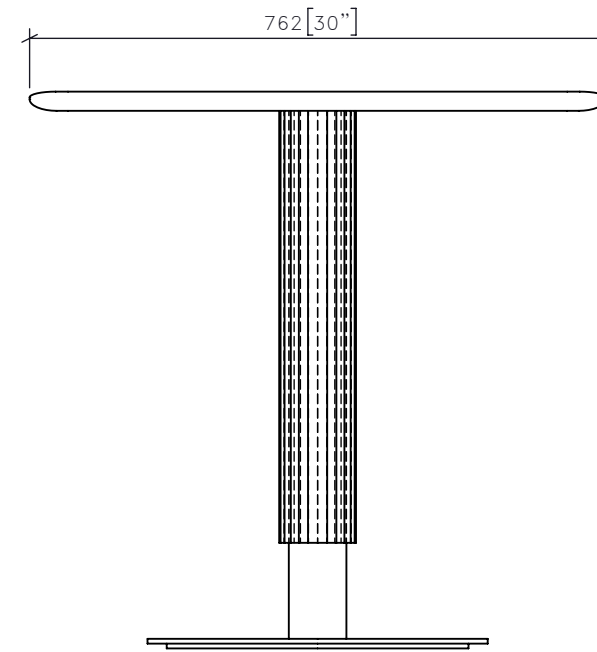

3 | CG-08 | **ROUND DINING TABLE**
1:10 | SIDE ELEVATION

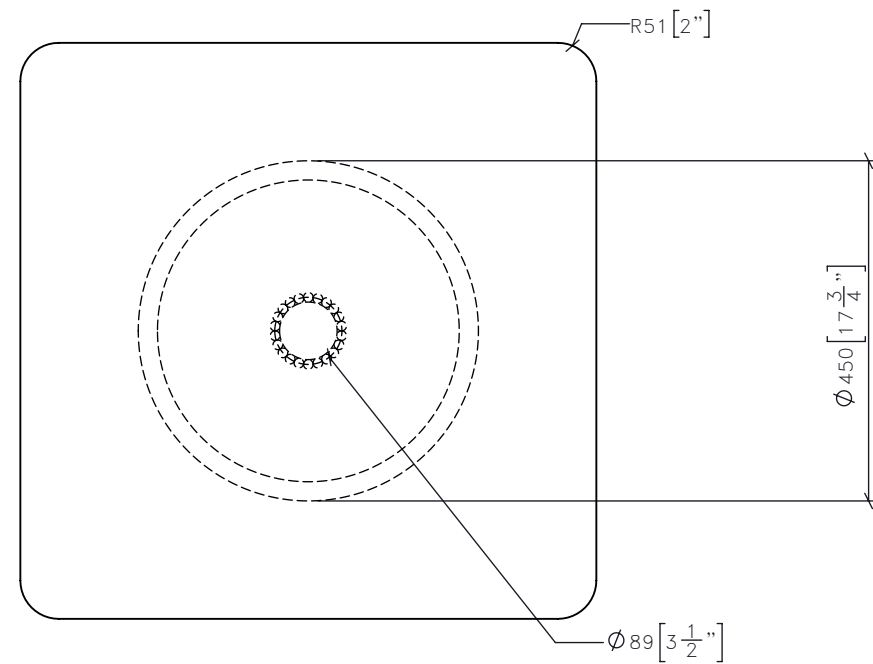

2 | CG-08 | **ROUND DINING TABLE**
1:10 | PLAN

-REV/	-ISSUED FOR	-DATE

STUDIO MUNGE
25 WINGOLD AVENUE
TORONTO, ONTARIO
M6B 1P8 CANADA
416.588.1668
STUDIOMUNGE.COM

-SCALE	AS NOTED	-DATE	9/16/19
-DRAWN BY	RC	-CHECKED BY	
-PROJECT NAME	QUEEN'S MARQUE		
-DRAWING TITLE	CG-08 ROUND DINING TABLE		
-PROJECT NUMBER	17140		
-DRAWING NUMBER	1 / 3		


STUDIO MUNGE
M
D
C
B
A
Y

FOR DESIGN INTENT ONLY


DRAWING ARE NOT TO BE SCALED. CONTRACTOR MUST CHECK AND VERIFY ALL JOB DIMENSIONS, DRAWINGS, DETAILS AND SPECIFICATIONS; AND REPORT ANY DISCREPANCIES TO DESIGNER BEFORE PROCEEDING WITH WORK.

FF-WD-XX
SOLID HARDWOOD
TOP
WITH THUMBNAIL PROFILE EGDE

NO VENEER

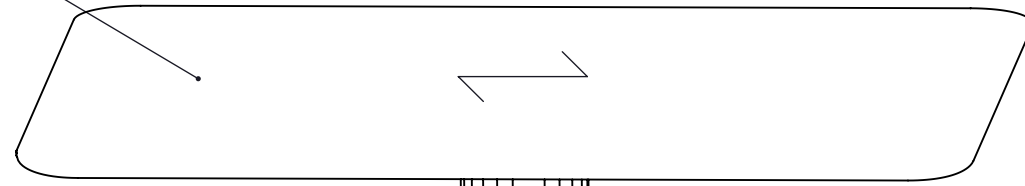

FF-WD-XX
1" DIAMETER
WOODEN REEDED
BASE

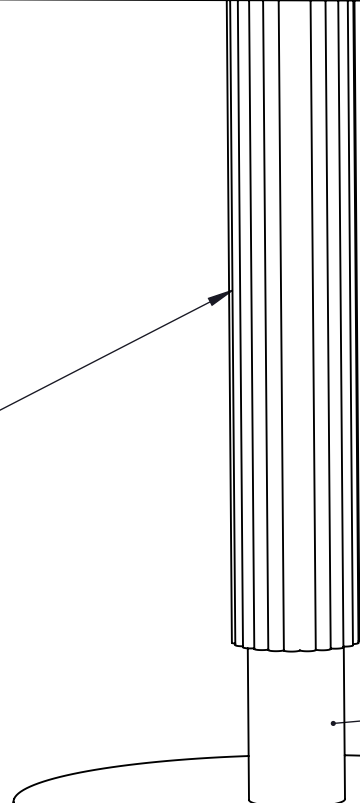

FF-ML-XX
5" METAL KICK



FF-ML-XX
MUNTZ METAL BASE

4	CG-08	ROUND DINING TABLE ISOMETRIC VIEW
	1:6	

-REV/	-ISSUED FOR	-DATE

**STUDIO
MUNGE**
25 WINGOLD AVENUE
TORONTO, ONTARIO
M6B 1P8 CANADA
416.588.1668
STUDIOMUNGE.COM

-SCALE AS NOTED	-DATE 9/16/19
-DRAWN BY RC	-CHECKED BY
-PROJECT NAME QUEEN'S MARQUE	
-DRAWING TITLE CG-08 ROUND DINING TABLE	
-PROJECT NUMBER 17140	
-DRAWING NUMBER 2 / 3	

STUDIO MUNGE

FOR DESIGN INTENT ONLY

DRAWING ARE NOT TO BE SCALED. CONTRACTOR MUST CHECK AND VERIFY ALL JOB DIMENSIONS, DRAWINGS, DETAILS AND SPECIFICATIONS; AND REPORT ANY DISCREPANCIES TO DESIGNER BEFORE PROCEEDING WITH WORK.

-REV/	-ISSUED FOR	-DATE



STUDIO MUNGE
 25 WINGOLD AVENUE
 TORONTO, ONTARIO
 M6B 1P8 CANADA
 416.588.1668
 STUDIOMUNGE.COM

-SCALE
AS NOTED

-DATE
9/16/19

-DRAWN BY
RC

-CHECKED BY

-PROJECT NAME

 QUEEN'S MARQUE

-DRAWING TITLE

 CG-08
 ROUND DINING TABLE

-PROJECT NUMBER
17140

-DRAWING NUMBER
3 / 3

4	CG-08	ROUND DINING TABLE ISOMETRIC FRONT
	1:10	