



STUDIO  
MUNGE

25 WINGOLD AVENUE  
TORONTO, ONTARIO  
M6B 1P8 CANADA  
416.588.1668  
STUDIOMUNGE.COM

<b>-SCALE</b> AS NOTED	<b>-DATE</b> 3/5/20
<b>-DRAWN BY</b> RC	<b>-CHECKED BY</b>
<b>-PROJECT NAME</b>  QUEENS MARQUE	
<b>-DRAWING TITLE</b>  SG-502 LOUNGE CHAIR	
<b>-PROJECT NUMBER</b> 17140	
<b>-DRAWING NUMBER</b> 1 / 6	

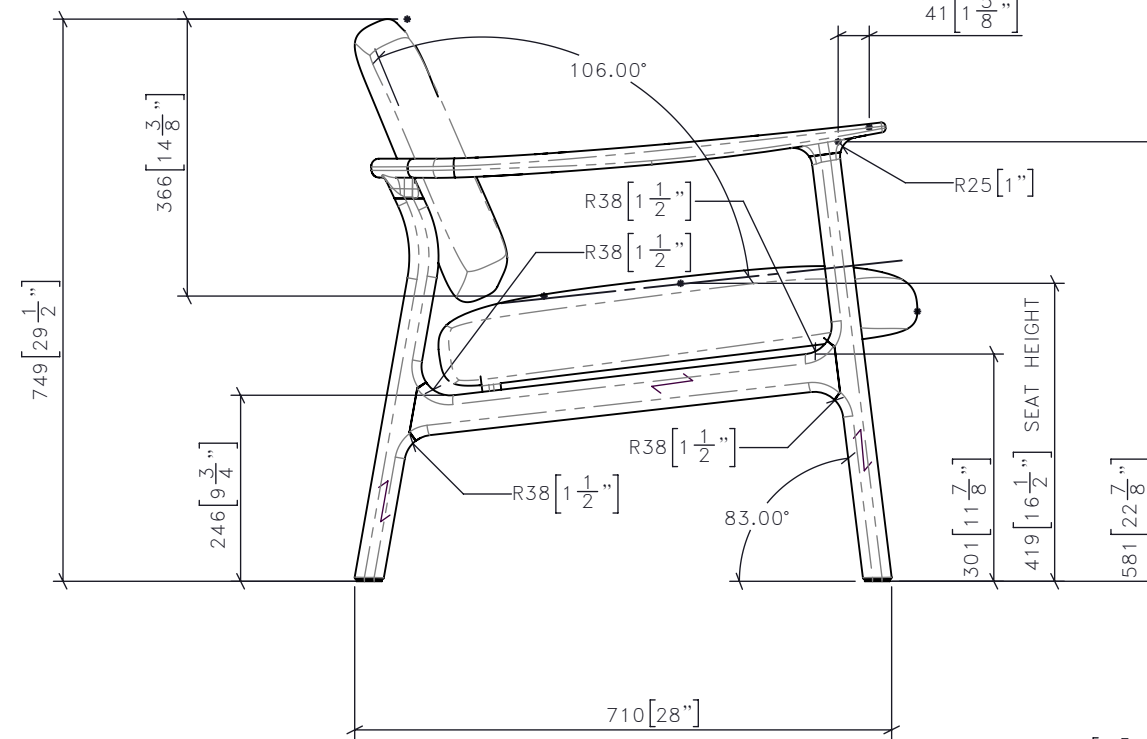

3	SG-502	<u>LOUNGE CHAIR</u> SIDE ELEVATION
	1:10	

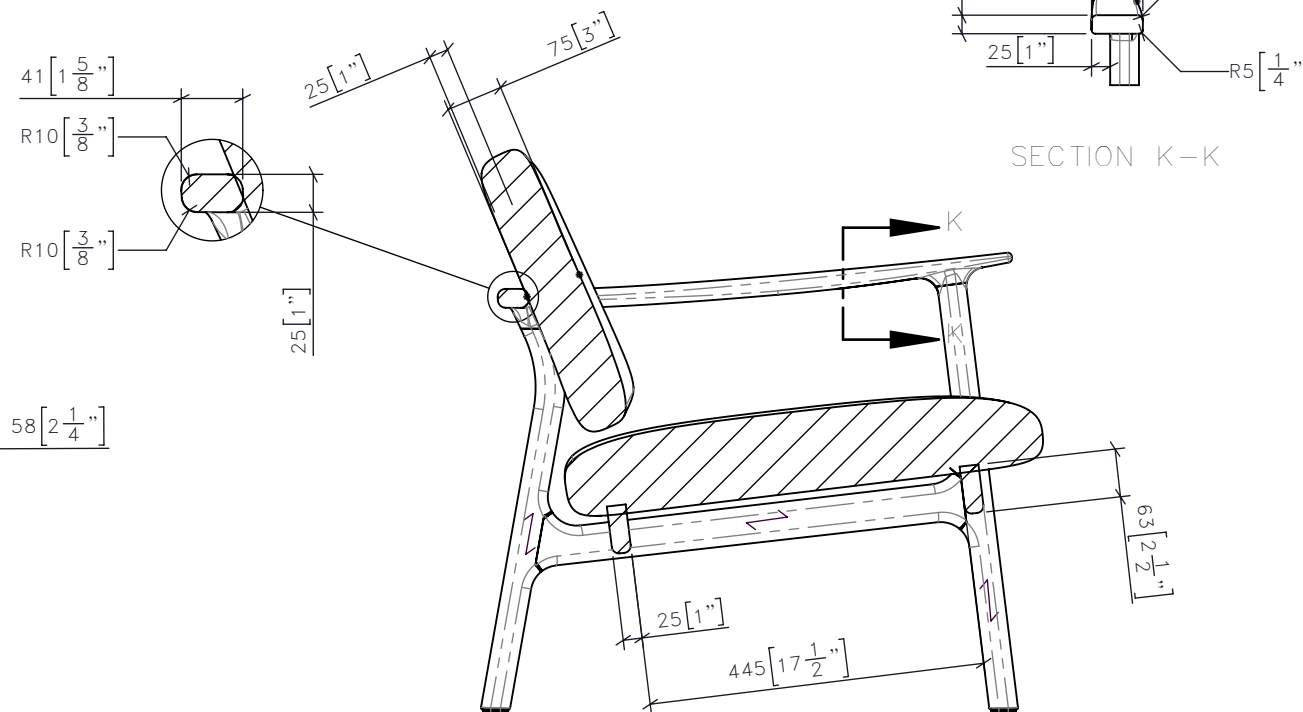

SECTION K-K

4	SG-502	LOUNGE CHAIR SECTION F-F
	1:10	

FOR DESIGN INTENT ONLY


DRAWING ARE NOT TO BE SCALED. CONTRACTOR MUST CHECK AND VERIFY ALL JOB DIMENSIONS, DRAWINGS, DETAILS AND SPECIFICATIONS, AND REPORT ANY DISCREPANCIES TO DESIGNER BEFORE PROCEEDING WITH WORK.

REV	ISSUED FOR	DATE

STUDIO  
MUNGE

25 WINGOLD AVENUE  
TORONTO, ONTARIO  
M6B 1P8 CANADA  
416.588.1668  
STUDIOMUNGE.COM

SCALE AS NOTED	DATE 3/5/20
DRAWN BY RC	CHECKED BY
PROJECT NAME	
QUEENS MARQUE	
DRAWING TITLE	
SG-502 LOUNGE CHAIR	
PROJECT NUMBER	
17140	
DRAWING NUMBER	
2 / 6	

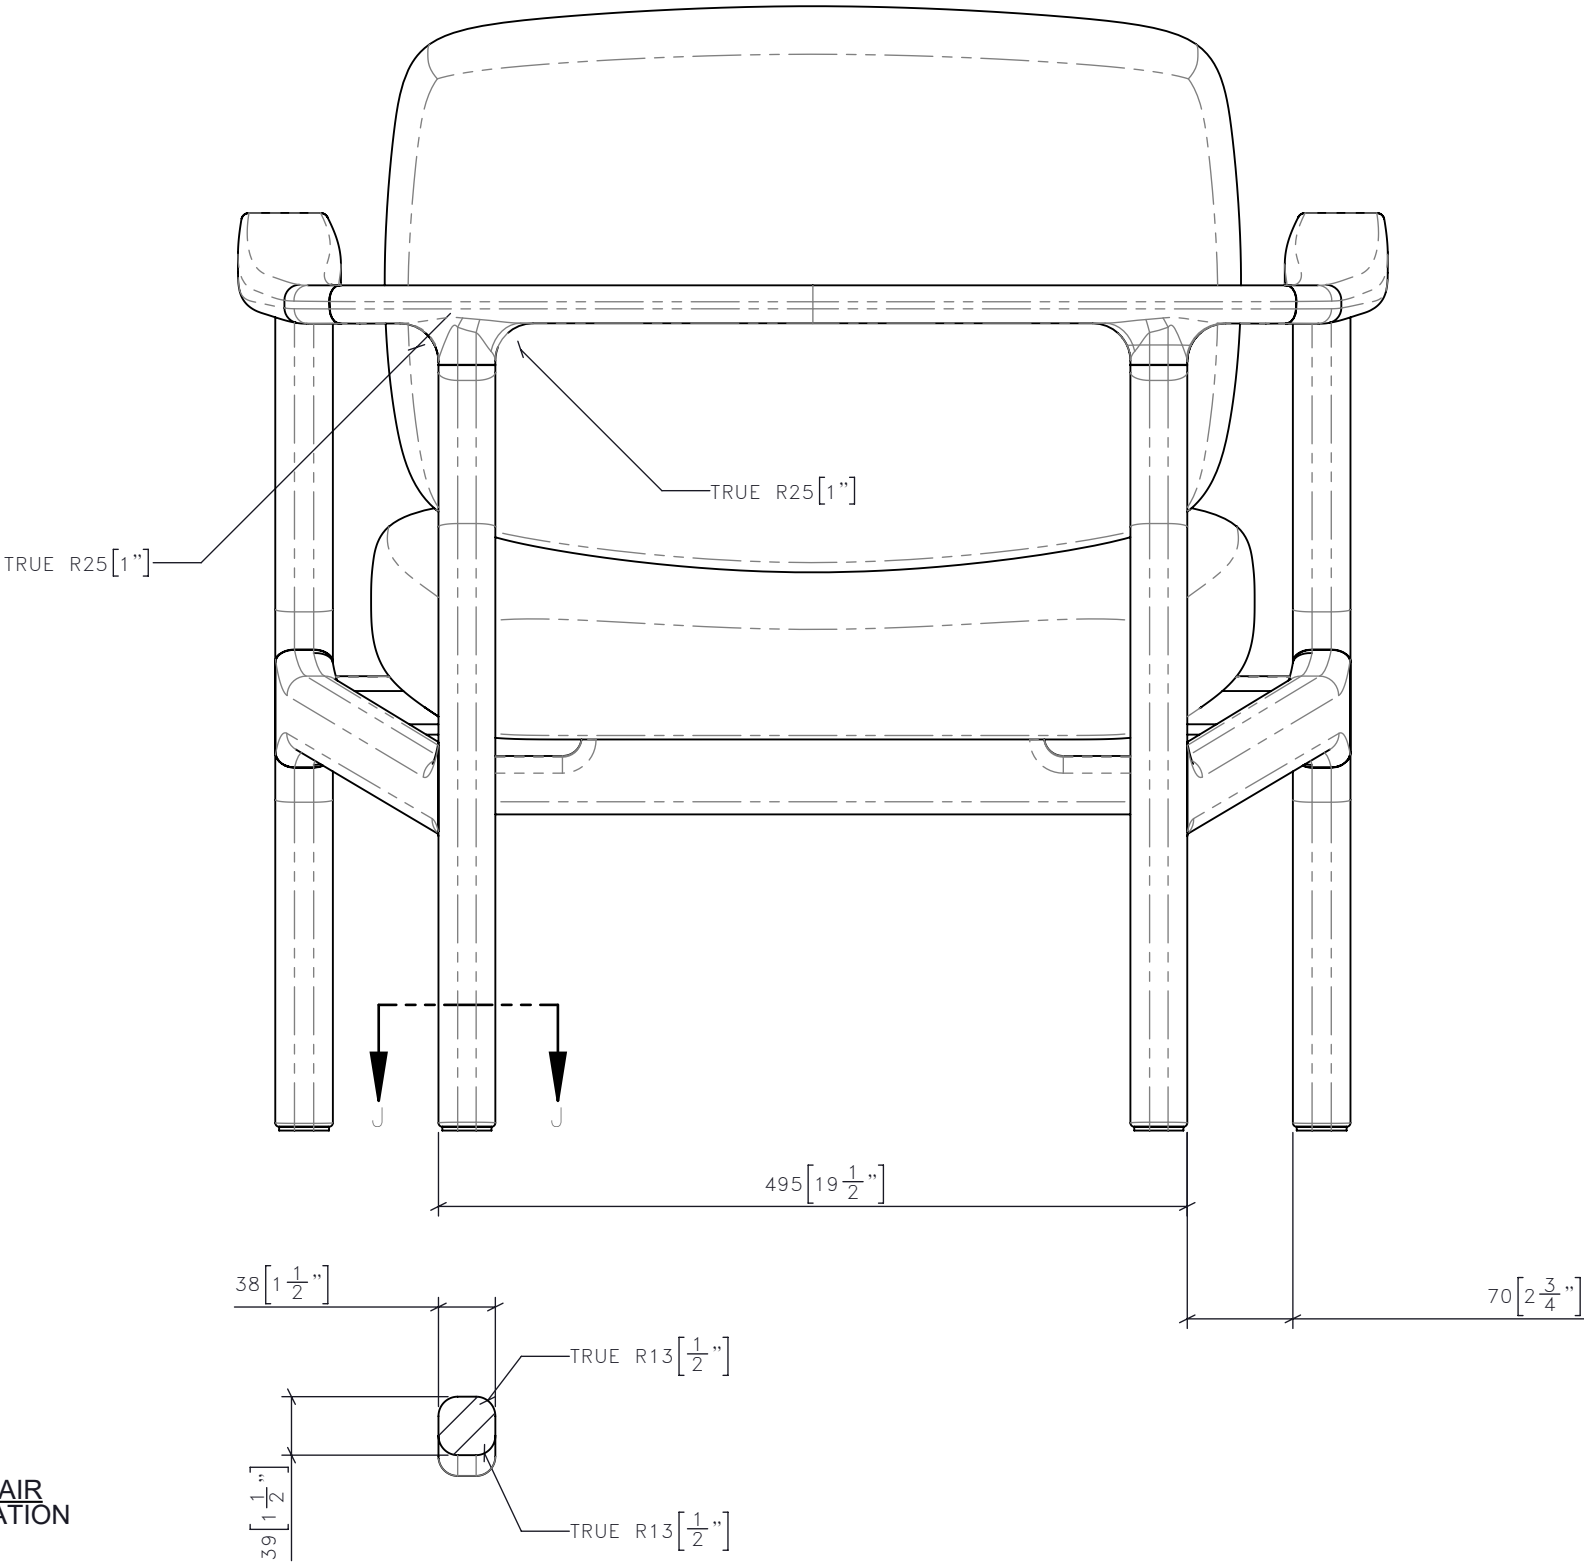

4

SG-502  
1:5

LOUNGE CHAIR  
REAR ELEVATION

SECTION J—J

FOR DESIGN INTENT ONLY

DRAWING ARE NOT TO BE SCALED. CONTRACTOR MUST CHECK AND VERIFY ALL JOB DIMENSIONS, DRAWINGS, DETAILS AND SPECIFICATIONS, AND REPORT ANY DISCREPANCIES TO DESIGNER BEFORE PROCEEDING WITH WORK.

-REV/	-ISSUED FOR	-DATE



STUDIO  
MUNGE

25 WINGOLD AVENUE  
TORONTO, ONTARIO  
M6B 1P8 CANADA  
416.588.1668  
STUDIOMUNGE.COM

7

SG-502  
1:10

LOUNGE CHAIR  
ISOMETRIC FRONT

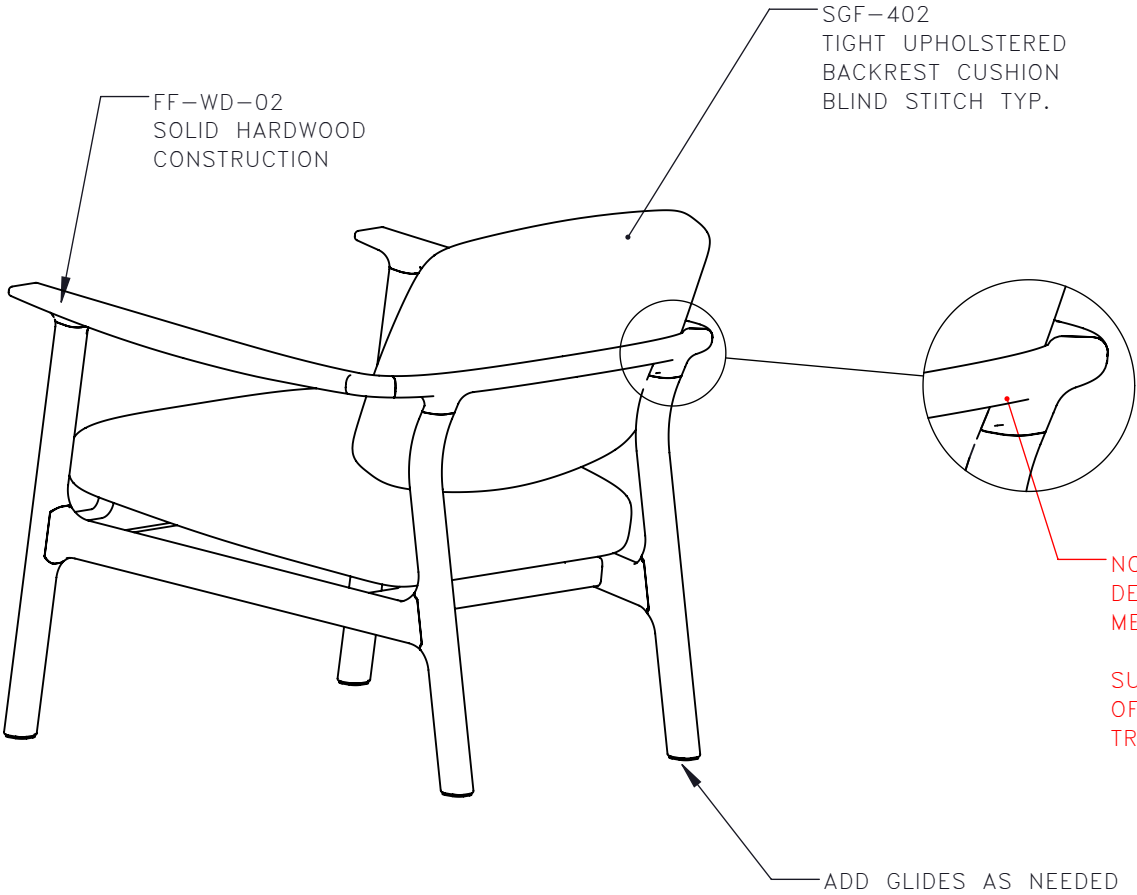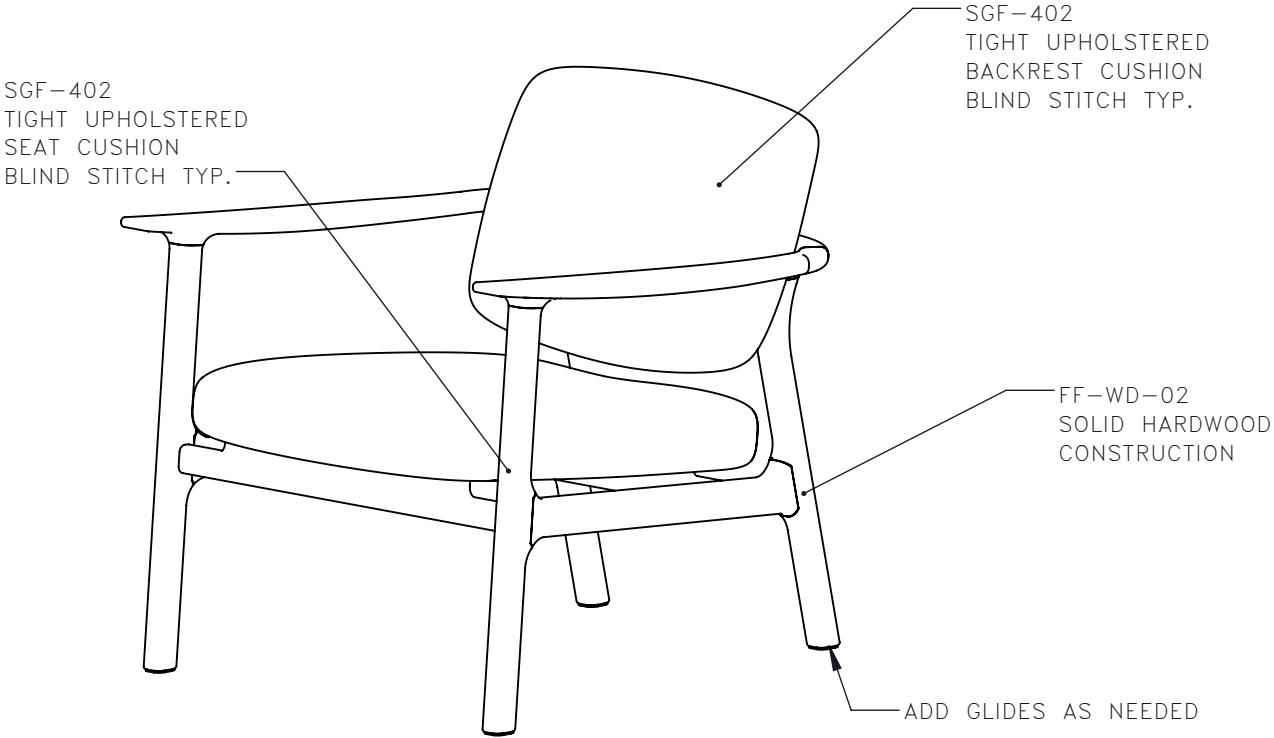

NOTE: PLEASE ADVISE ON JOINERY  
DETAIL WHERE BACK OF ARMREST  
MEETS TOP OF REAR LEG.

SUGGESTION FOR CLEANEST METHOD  
OF JOINERY AS TO ALLOW FOR SMOOTH  
TRANSITION OF SURFACES.

8

SG-502  
1:10

LOUNGE CHAIR  
ISOMETRIC REAR

-SCALE AS NOTED	-DATE 3/5/20
-DRAWN BY RC	-CHECKED BY
-PROJECT NAME	
QUEENS MARQUE	
-DRAWING TITLE	
SG-502 LOUNGE CHAIR	
-PROJECT NUMBER	
17140	
-DRAWING NUMBER	
3 / 6	

STUDIO MUNGE

Y  
F  
D  
C  
B  
A  
Y



FOR DESIGN INTENT ONLY

DRAWING ARE NOT TO BE SCALED. CONTRACTOR MUST CHECK AND VERIFY ALL JOB DIMENSIONS, DRAWINGS, DETAILS AND SPECIFICATIONS; AND REPORT ANY DISCREPANCIES TO DESIGNER BEFORE PROCEEDING WITH WORK.

-REV/	-ISSUED FOR	-DATE

STUDIO  
MUNGE

25 WINGOLD AVENUE  
TORONTO, ONTARIO  
M6B 1P8 CANADA  
416.588.1668  
STUDIOMUNGE.COM

-SCALE AS NOTED	-DATE 3/5/20
-DRAWN BY RC	-CHECKED BY
-PROJECT NAME  QUEENS MARQUE	
-DRAWING TITLE  SG-502 LOUNGE CHAIR	
-PROJECT NUMBER 17140	
-DRAWING NUMBER 4 / 6	

9

SG-502  
1:10

LOUNGE CHAIR  
RENDERED VIEW

NOTE: REFER TO SG-503  
FOR FOOT STOOL DRAWINGS



FOR DESIGN INTENT ONLY

DRAWING ARE NOT TO BE SCALED. CONTRACTOR MUST CHECK AND VERIFY ALL JOB DIMENSIONS, DRAWINGS, DETAILS AND SPECIFICATIONS; AND REPORT ANY DISCREPANCIES TO DESIGNER BEFORE PROCEEDING WITH WORK.

-REV/	-ISSUED FOR	-DATE

STUDIO  
MUNGE

25 WINGOLD AVENUE  
TORONTO, ONTARIO  
M6B 1P8 CANADA  
416.588.1668  
STUDIOMUNGE.COM

-SCALE AS NOTED	-DATE 3/5/20
-DRAWN BY RC	-CHECKED BY
-PROJECT NAME  QUEENS MARQUE	
-DRAWING TITLE  SG-502 LOUNGE CHAIR	
-PROJECT NUMBER 17140	
-DRAWING NUMBER 5 / 6	

9

SG-502  
1:10

LOUNGE CHAIR  
RENDERED VIEW

NOTE: REFER TO SG-503  
FOR FOOT STOOL DRAWINGS



STUDIO MUNGE



9

SG-502

1:10

LOUNGE CHAIR  
RENDERED VIEW

FOR DESIGN INTENT ONLY

DRAWING ARE NOT TO BE SCALED. CONTRACTOR MUST CHECK AND VERIFY ALL JOB DIMENSIONS, DRAWINGS, DETAILS AND SPECIFICATIONS; AND REPORT ANY DISCREPANCIES TO DESIGNER BEFORE PROCEEDING WITH WORK.

REV	ISSUED FOR	DATE

STUDIO  
MUNGE

25 WINGOLD AVENUE  
TORONTO, ONTARIO  
M6B 1P8 CANADA  
416.588.1668  
STUDIOMUNGE.COM

SCALE AS NOTED	DATE 3/5/20
DRAWN BY RC	CHECKED BY
PROJECT NAME  QUEENS MARQUE	
DRAWING TITLE  SG-502 LOUNGE CHAIR	
PROJECT NUMBER 17140	
DRAWING NUMBER 6 / 6	