

FOR DESIGN INTENT ONLY


DRAWING ARE NOT TO BE SCALED. CONTRACTOR MUST CHECK AND VERIFY ALL JOB DIMENSIONS, DRAWINGS, DETAILS AND SPECIFICATIONS; AND REPORT ANY DISCREPANCIES TO DESIGNER BEFORE PROCEEDING WITH WORK.

REV	ISSUED FOR	DATE


STUDIO
MUNGE

25 WINGOLD AVENUE
TORONTO, ONTARIO
M6B 1P8 CANADA
416.588.1668
STUDIOMUNGE.COM


SCALE AS NOTED	DATE 5/19/20
DRAWN BY RC	CHECKED BY
PROJECT NAME	
QUEEN'S MARQUE	
DRAWING TITLE	
L2-CG-02 FITNESS RECEPTION DESK	
PROJECT NUMBER 17140	
DRAWING NUMBER 1 / 6	

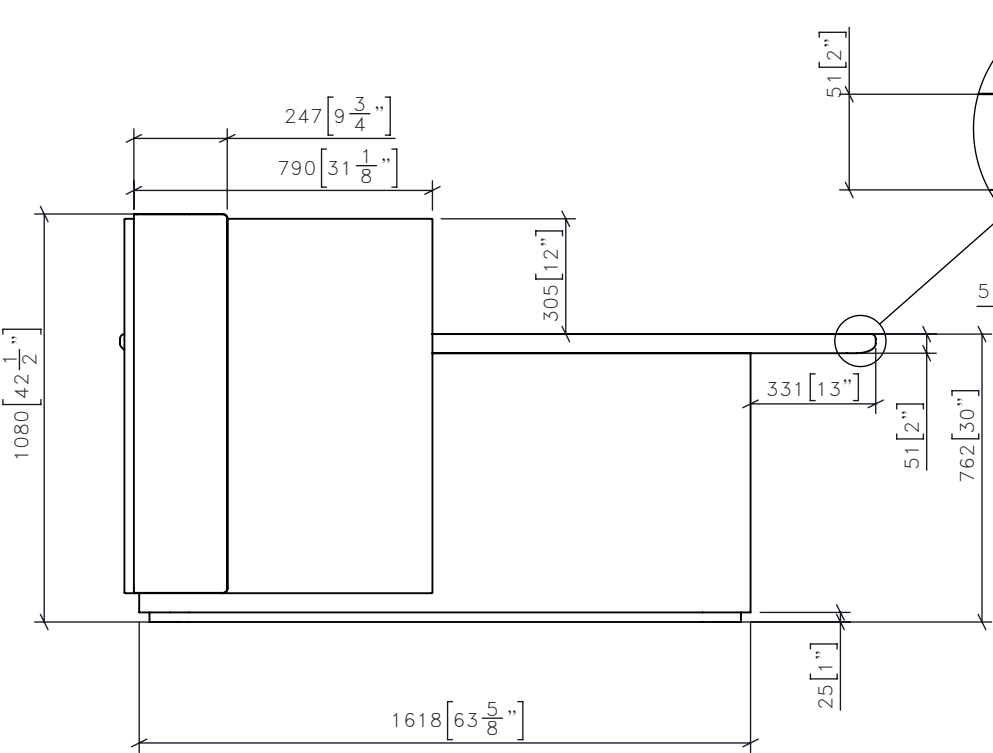

1 L2-CG-02
1:20 FITNESS RECEPTION DESK
FRONT ELEVATION

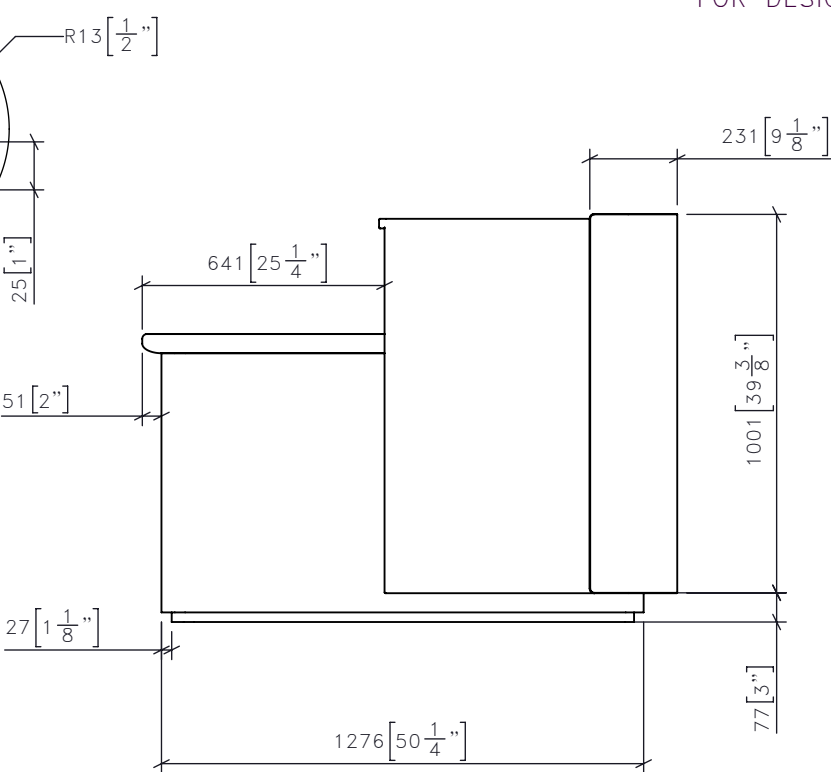


3 L2-CG-02
1:20 FITNESS RECEPTION DESK
SIDE ELEVATION

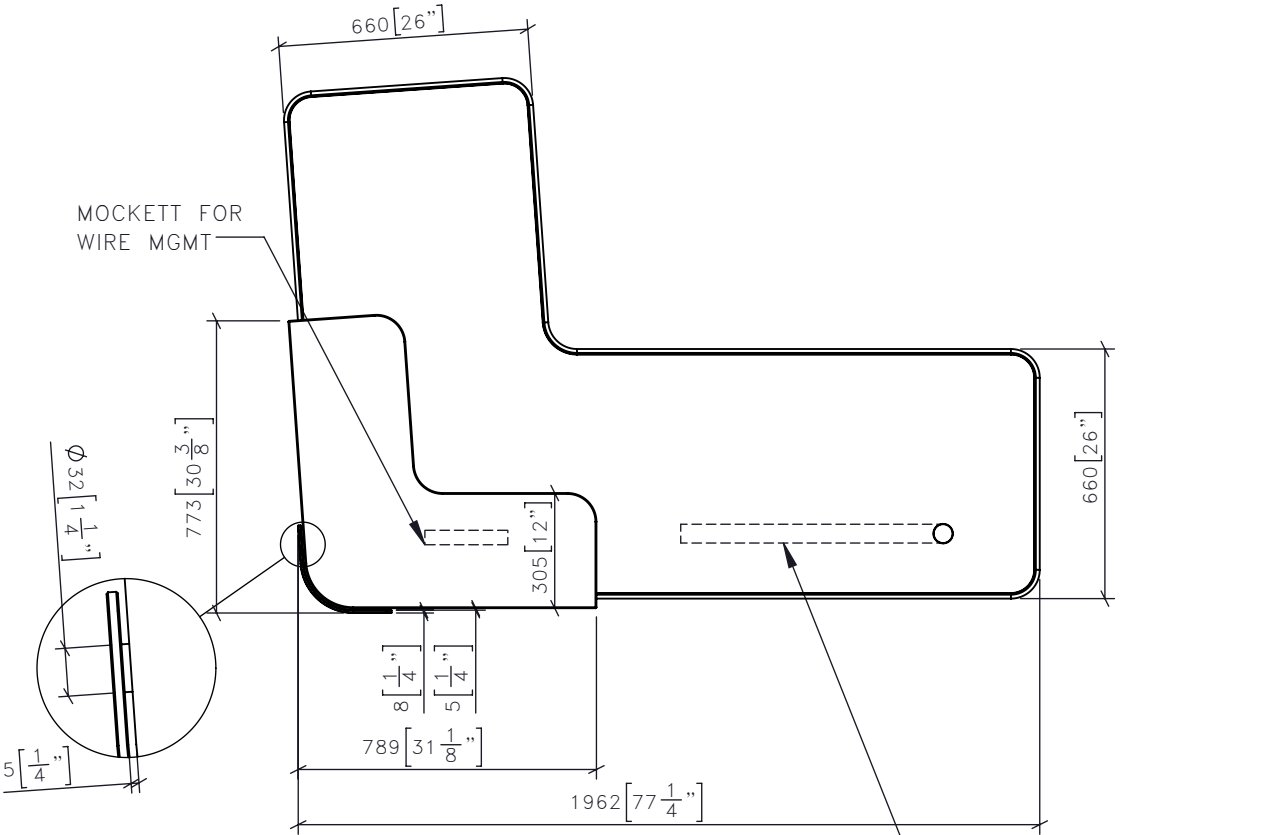

2 L2-CG-02
1:20 FITNESS RECEPTION DESK
PLAN

CHANNEL FOR WIRE
MGMT. RUNNING BENEATH
TABLETOP

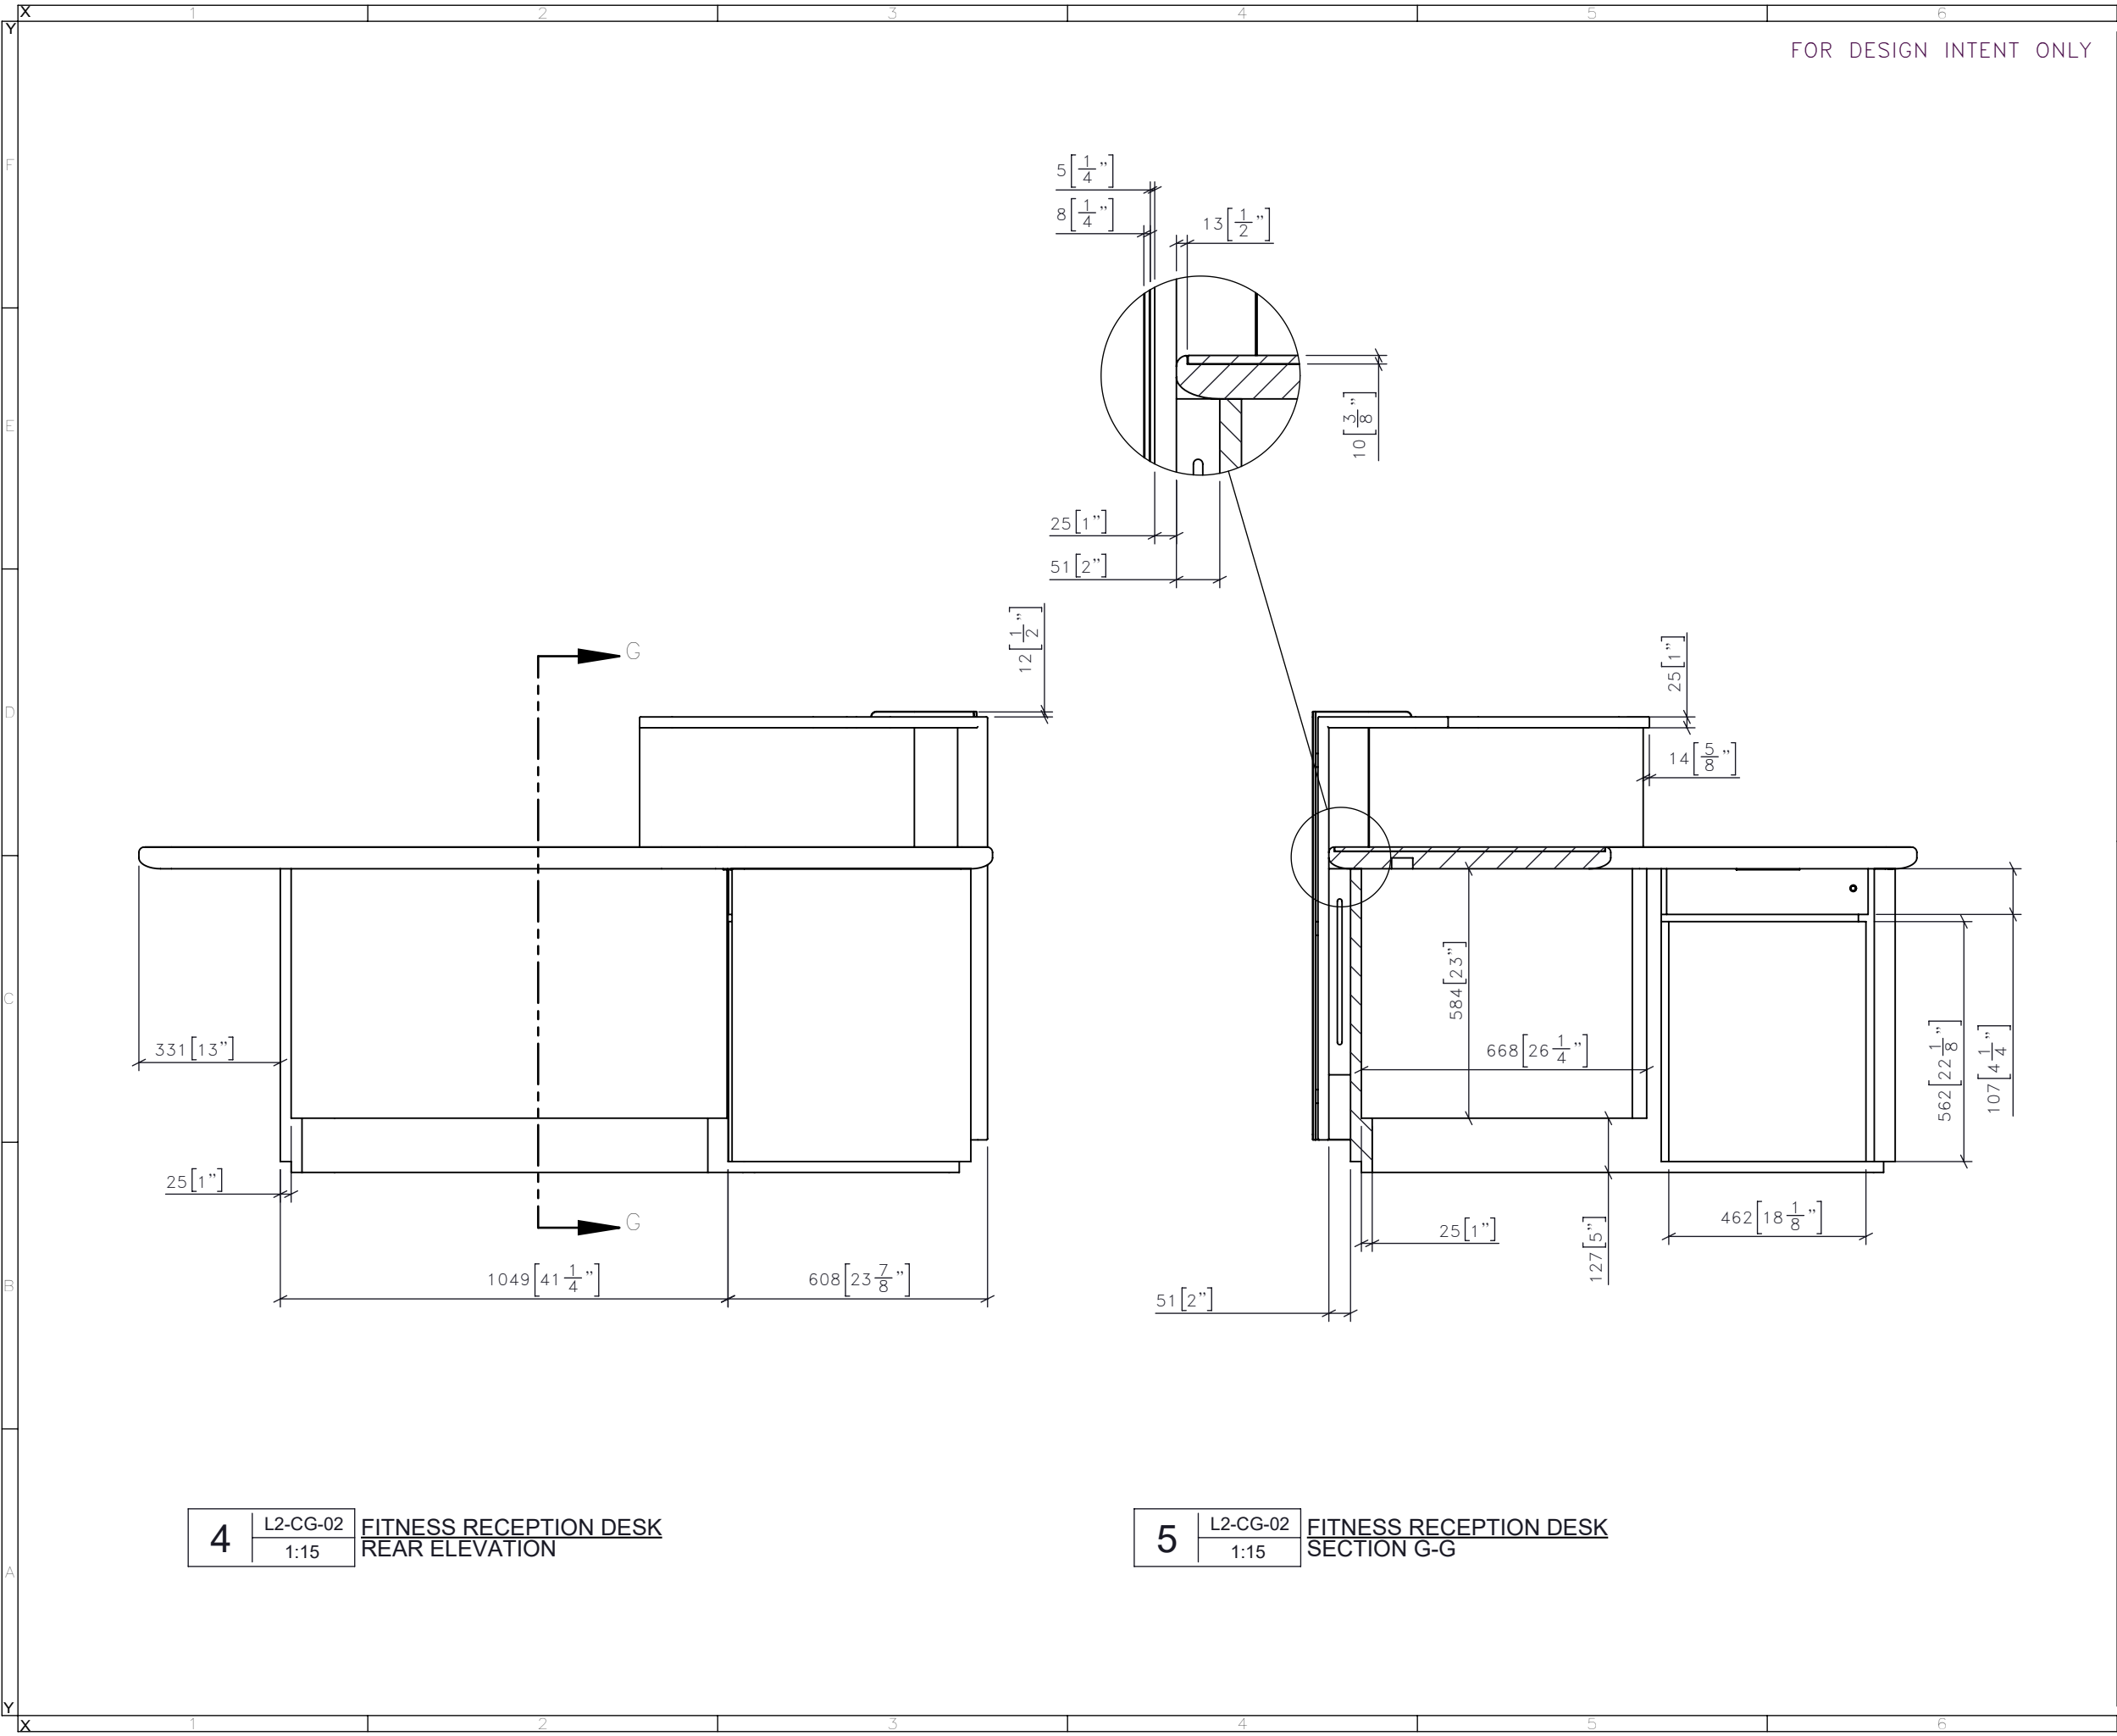

FOR DESIGN INTENT ONLY

DRAWING ARE NOT TO BE SCALED. CONTRACTOR MUST CHECK AND VERIFY ALL JOB DIMENSIONS, DRAWINGS, DETAILS AND SPECIFICATIONS, AND REPORT ANY DISCREPANCIES TO DESIGNER BEFORE PROCEEDING WITH WORK.


REV	ISSUED FOR	DATE

STUDIO
MUNGE


25 WINGOLD AVENUE
TORONTO, ONTARIO
M6B 1P8 CANADA
416.588.1668
STUDIOMUNGE.COM

SCALE AS NOTED	DATE 5/19/20
DRAWN BY RC	CHECKED BY
PROJECT NAME	
QUEEN'S MARQUE	
DRAWING TITLE	
L2-CG-02 FITNESS RECEPTION DESK	
PROJECT NUMBER 17140	
DRAWING NUMBER 2 / 6	


STUDIO MUNGE

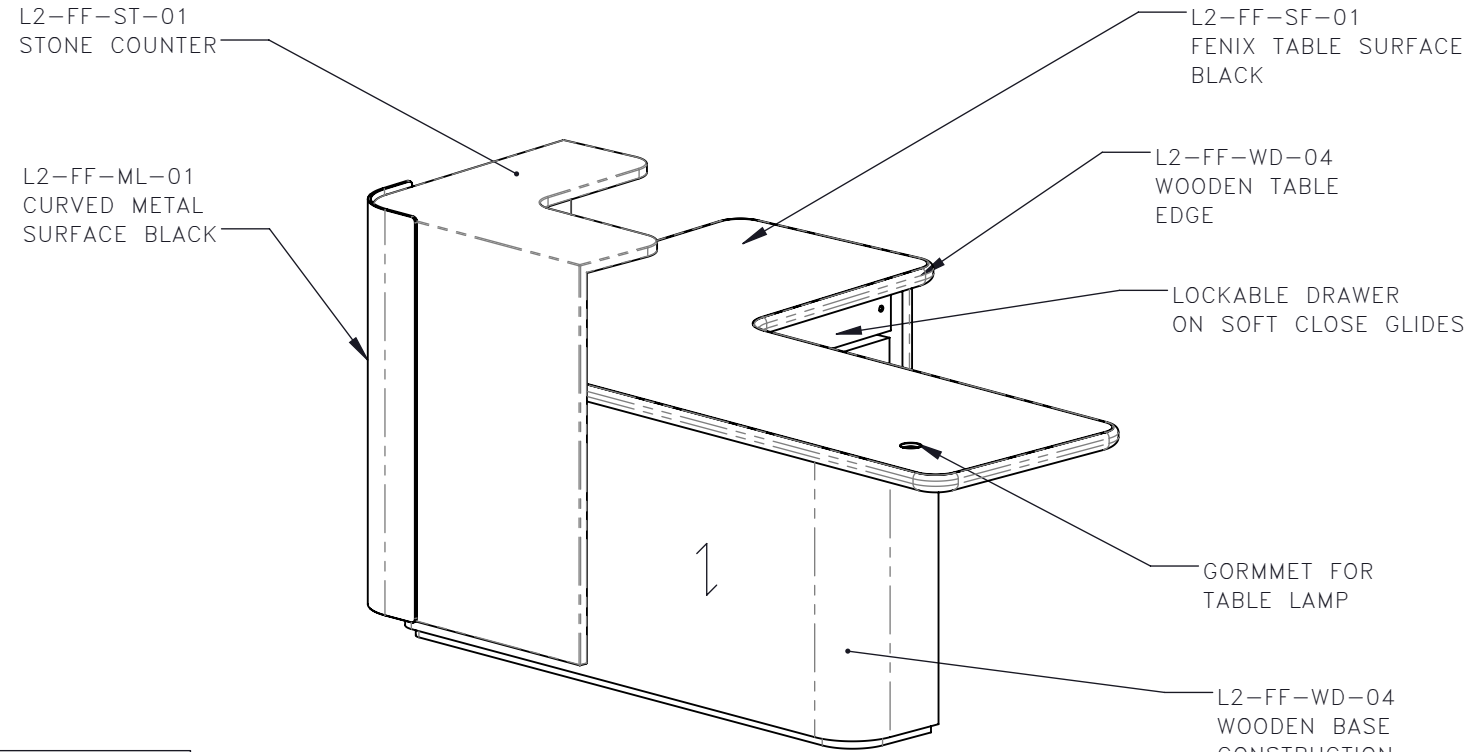

4 L2-CG-02 1:18 **FITNESS RECEPTION DESK**
ISOMETRIC FRONT

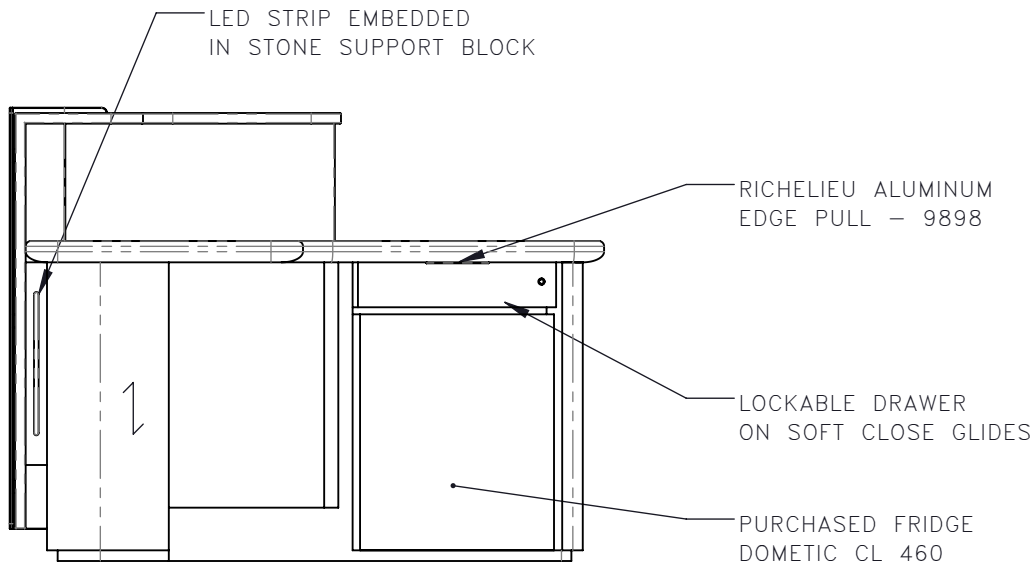

4 L2-CG-02 1:18 **FITNESS RECEPTION DESK**
SIDE ELEVATION

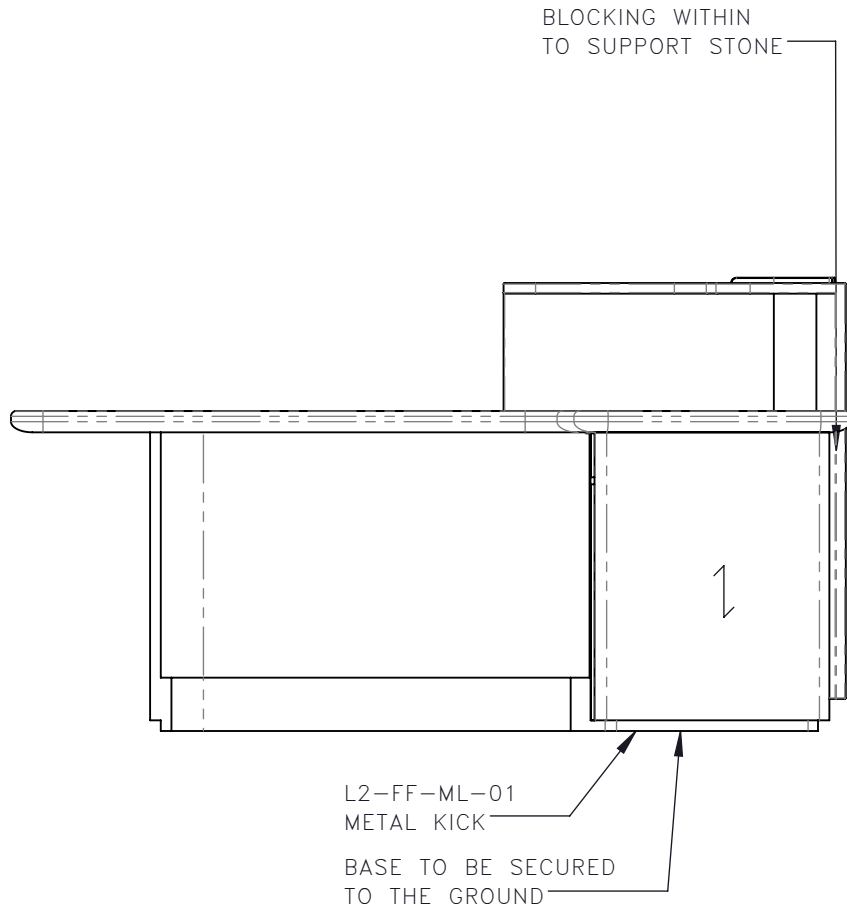

4 L2-CG-02 1:18 **FITNESS RECEPTION DESK**
Drawing View8

FOR DESIGN INTENT ONLY

DRAWING ARE NOT TO BE SCALED. CONTRACTOR MUST CHECK AND VERIFY ALL JOB DIMENSIONS, DRAWINGS, DETAILS AND SPECIFICATIONS, AND REPORT ANY DISCREPANCIES TO DESIGNER BEFORE PROCEEDING WITH WORK.

REV	ISSUED FOR	DATE

STUDIO
MUNGE

25 WINGOLD AVENUE
TORONTO, ONTARIO
M6B 1P8 CANADA
416.588.1668
STUDIOMUNGE.COM

SCALE AS NOTED	DATE 5/19/20
DRAWN BY RC	CHECKED BY
PROJECT NAME	
QUEEN'S MARQUE	
DRAWING TITLE	
L2-CG-02 FITNESS RECEPTION DESK	
PROJECT NUMBER 17140	
DRAWING NUMBER 3 / 6	



FOR DESIGN INTENT ONLY

DRAWING ARE NOT TO BE SCALED. CONTRACTOR MUST CHECK AND VERIFY ALL JOB DIMENSIONS, DRAWINGS, DETAILS AND SPECIFICATIONS; AND REPORT ANY DISCREPANCIES TO DESIGNER BEFORE PROCEEDING WITH WORK.

-REV/	-ISSUED FOR	-DATE

STUDIO
MUNGE

25 WINGOLD AVENUE
TORONTO, ONTARIO
M6B 1P8 CANADA
416.588.1668
STUDIOMUNGE.COM

-SCALE AS NOTED	-DATE 5/19/20
-DRAWN BY RC	-CHECKED BY
-PROJECT NAME	
QUEEN'S MARQUE	
-DRAWING TITLE	
L2-CG-02 FITNESS RECEPTION DESK	
-PROJECT NUMBER 17140	
-DRAWING NUMBER 4 / 6	

STUDIO MUNGE

Y
F
D
C
B
A

X

1

2

3

4

5

6

FOR DESIGN INTENT ONLY

DRAWING ARE NOT TO BE SCALED. CONTRACTOR MUST CHECK AND VERIFY ALL JOB DIMENSIONS, DRAWINGS, DETAILS AND SPECIFICATIONS; AND REPORT ANY DISCREPANCIES TO DESIGNER BEFORE PROCEEDING WITH WORK.

REV	ISSUED FOR	DATE

STUDIO
MUNGE

25 WINGOLD AVENUE
TORONTO, ONTARIO
M6B 1P8 CANADA
416.588.1668
STUDIOMUNGE.COM

SCALE	DATE
AS NOTED	5/19/20
DRAWN BY	CHECKED BY
RC	
PROJECT NAME	
QUEEN'S MARQUE	
DRAWING TITLE	
L2-CG-02 FITNESS RECEPTION DESK	
PROJECT NUMBER	
17140	
DRAWING NUMBER	
5 / 6	



6	L2-CG-02	FITNESS RECEPTION DESK RENDERING - FRONT PERSPECTIVE
	1:8	

STUDIO MUNGE
Y
F
D
C
B
A
Y



6	L2-CG-02	FITNESS RECEPTION DESK RENDERING - REAR PERSPECTIVE
	1:8	

DRAWING ARE NOT TO BE SCALED. CONTRACTOR MUST CHECK AND VERIFY ALL JOB DIMENSIONS, DRAWINGS, DETAILS AND SPECIFICATIONS; AND REPORT ANY DISCREPANCIES TO DESIGNER BEFORE PROCEEDING WITH WORK.

-REV/	-ISSUED FOR	-DATE

STUDIO
MUNGE

25 WINGOLD AVENUE
TORONTO, ONTARIO
M6B 1P8 CANADA
416.588.1668
STUDIOMUNGE.COM

-SCALE AS NOTED	-DATE 5/19/20
-DRAWN BY RC	-CHECKED BY
-PROJECT NAME	
QUEEN'S MARQUE	
-DRAWING TITLE	
L2-CG-02 FITNESS RECEPTION DESK	
-PROJECT NUMBER 17140	
-DRAWING NUMBER 6 / 6	