

STUDIO MUNGE

**CASE GOODS INSTRUCTONS:**

- DRAWINGS PROVIDED ARE FOR DESIGN INTENT ONLY
- SUBMITTAL OF SHOP DRAWINGS, FINISH SAMPLES, AND/OR PROTOTYPE TO STUDIO MUNGE FOR REVIEW AND WRITTEN APPROVAL IS REQUIRED FOR ALL PIECES SUPPLIED BY INDICATED VENDOR OR OTHER.
- PROVIDE CONTRACT QUALITY LOW PROFILE LEVELERS AS REQUIRED
- PROVIDE CONTRACT QUALITY LOW PROFILE GLIDES TO PROTECT FLOOR FROM SCRATCHING
- PROVIDE CONTRACT QUALITY UNDER-MOUNTED SOFT CLOSE SLIDES FOR PULL OUT COMPONENTS UNLESS OTHERWISE SPECIFIED
- PROVIDE CONTRACT QUALITY SOFT CLOSE HINGED UNLESS OTHERWISE SPECIFIED
- REFER TO DRAWINGS FOR DETAILS
- BLOCKING TO BE COORDINATED ONSITE TO PREVENT TIPPING
- INTEGRATED LIGHTING TO BE COORDINATED WITH ELECTRICAL ENGINEER
- HARDWARE TO BE REVIEWED AND APPROVED BY SM
- WOOD CONSTRUCTION IS TO BE SELECTED, SEASONED, FREE OF KNOTS, FREE OF WORMS AND VERMIN, AND KILN-DRIED TO A MOISTURE CONTENT NOT TO EXCEED 7%. IF IMPORTED, FUMIGATION MAY BE REQUIRED DEPENDING ON COUNTRY OF ORIGIN AND CERTIFICATE
- ALL WELDS ON METAL TO BE GROUND SMOOTH AND CLEAN
- PURCHASING AGENT TO SUBMIT ALL NEW SUBSTITUTIONS TO STUDIO MUNGE FOR WRITTEN APPROVAL PRIOR TO MANUFACTURING AND PURCHASING


EQUIPMENT CODE	EQUIPMENT DESCRIPTION	QTY
MOCKETT-MM3/SET	1-7/8" MM3 BLACK METAL GROMMET – Cap & Liner Set OR SIMILAR CONTRACT GRADE APPROVED	1
	PROVIDE HIGH QUALITY CONTRACT GRADE, UNDERMOUNTED SOFT CLOSE DRAWERS SLIDE	
	PROVIDE HIGH QUALITY CONTRACT GRADE, 100° ANGLE SOFT CLOSE HINGES	
	MANUFACTURE TO ENSURE HARDWARE IS CONTRACT GRADE	
<b>REQUIRED ITEM(S) FOR DESIGNER APPROVAL PRIOR TO FABRICATION</b>		
<input type="checkbox"/> SEAMING DIAGRAM <input type="checkbox"/> SHOP DRAWINGS <input type="checkbox"/> PROTOTYPE <input type="checkbox"/> FINISH SAMPLE		

DRAWING ARE NOT TO BE SCALED. CONTRACTOR MUST CHECK AND VERIFY ALL JOB DIMENSIONS, DRAWINGS, DETAILS AND SPECIFICATIONS; AND REPORT ANY DISCREPANCIES TO DESIGNER BEFORE PROCEEDING WITH WORK.		
<b>-REV#</b>	<b>-ISSUED FOR</b>	<b>-DATE</b>

**MATERIAL INSTRUCTONS:**

- MATERIALS TO BE OUTDOOR GRADE WHEN REQUIRED AND SPECIFIED IN DRAWINGS AND ORDER
- REFER TO DRAWINGS FOR GRAIN DIRECTION WHEN APPLICABLE

MATERIAL CODE	DESCRIPTION	COLOR/FINISH
FF-ML-01	PLATED METAL	REFER TO FINISH CUTSHEET
FF-WD-01	SOLID WALNUT	REFER TO FINISH CUTSHEET
FF-ST-01	STONE – QUARTZITE	REFER TO FINISH CUTSHEET

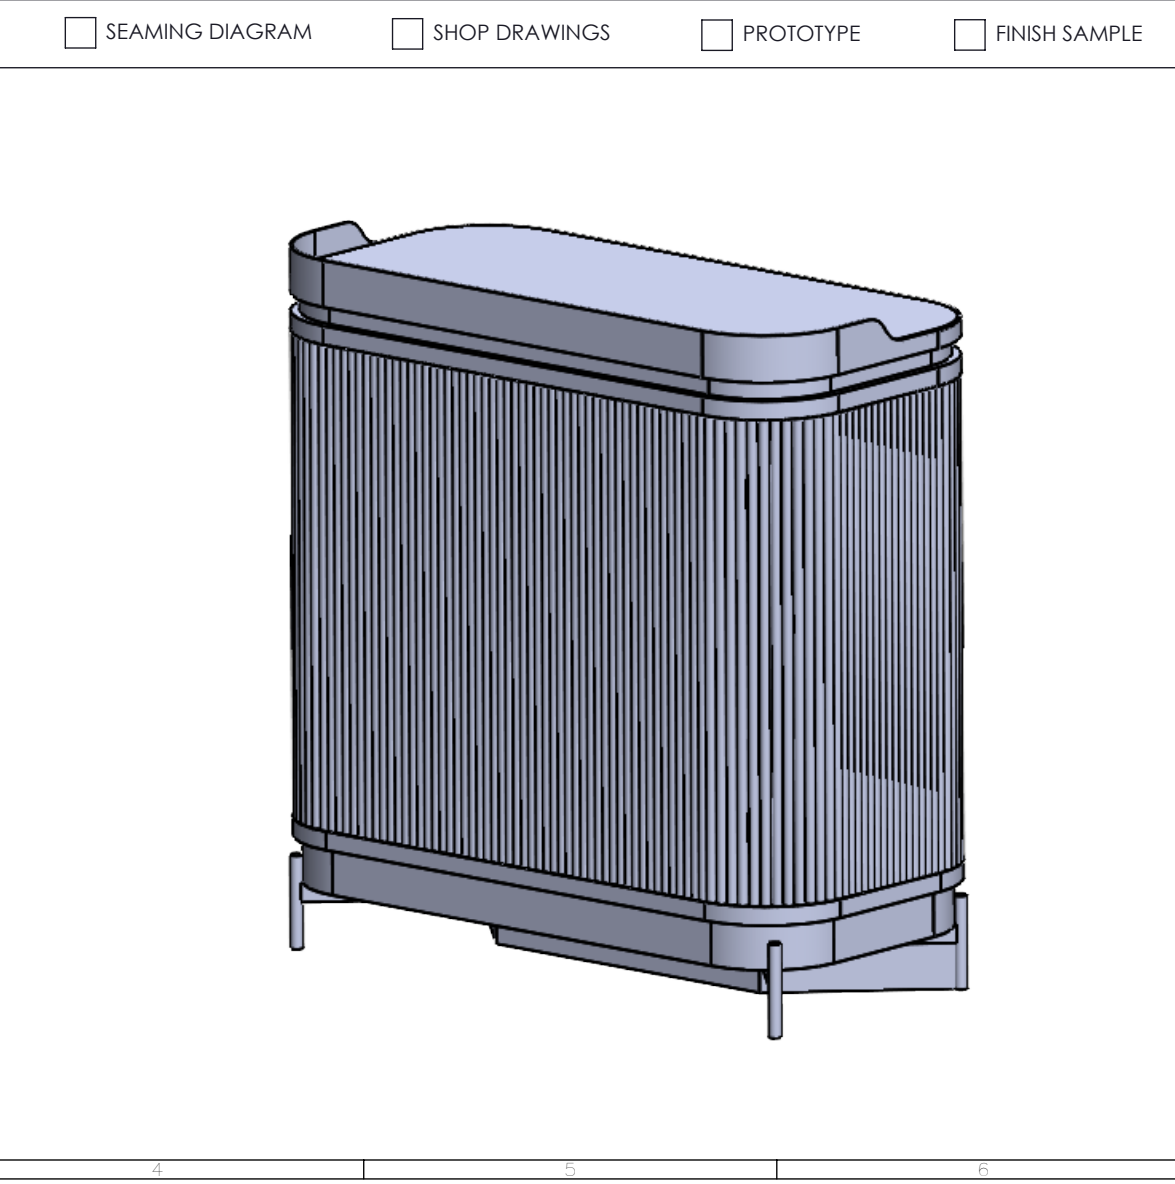

STUDIO  
MUNGE

25 WINGOLD AVENUE  
TORONTO, ONTARIO  
M6B 1P8 CANADA  
416.588.1668  
STUDIOMUNGE.COM

**-SCALE**  
AS NOTED

**-DATE**  
2020-08-07

**-DRAWN BY**  
RC

**-CHECKED BY**

**-PROJECT NAME**  
  
QUEEN'S MARQUE

**-DRAWING TITLE**  
  
FB-CG-01  
HOST STAND

**-PROJECT NUMBER**  
17140

**-DRAWING NUMBER**  
1 / 6

STUDIO MUNGE

DRAWING ARE NOT TO BE SCALED. CONTRACTOR MUST CHECK AND VERIFY ALL JOB DIMENSIONS, DRAWINGS, DETAILS AND SPECIFICATIONS; AND REPORT ANY DISCREPANCIES TO DESIGNER BEFORE PROCEEDING WITH WORK.

-REV/	-ISSUED FOR	-DATE

**STUDIO MUNGE**  
 25 WINGOLD AVENUE  
 TORONTO, ONTARIO  
 M6B 1P8 CANADA  
 416.588.1668  
 STUDIOMUNGE.COM

**-SCALE**  
AS NOTED

**-DATE**  
2020-08-07

**-DRAWN BY**  
RC


**-CHECKED BY**

**-PROJECT NAME**  
  
 QUEEN'S MARQUE

**-DRAWING TITLE**  
  
 FB-CG-01  
 HOST STAND


**-PROJECT NUMBER**  
17140

**-DRAWING NUMBER**  
2 / 6

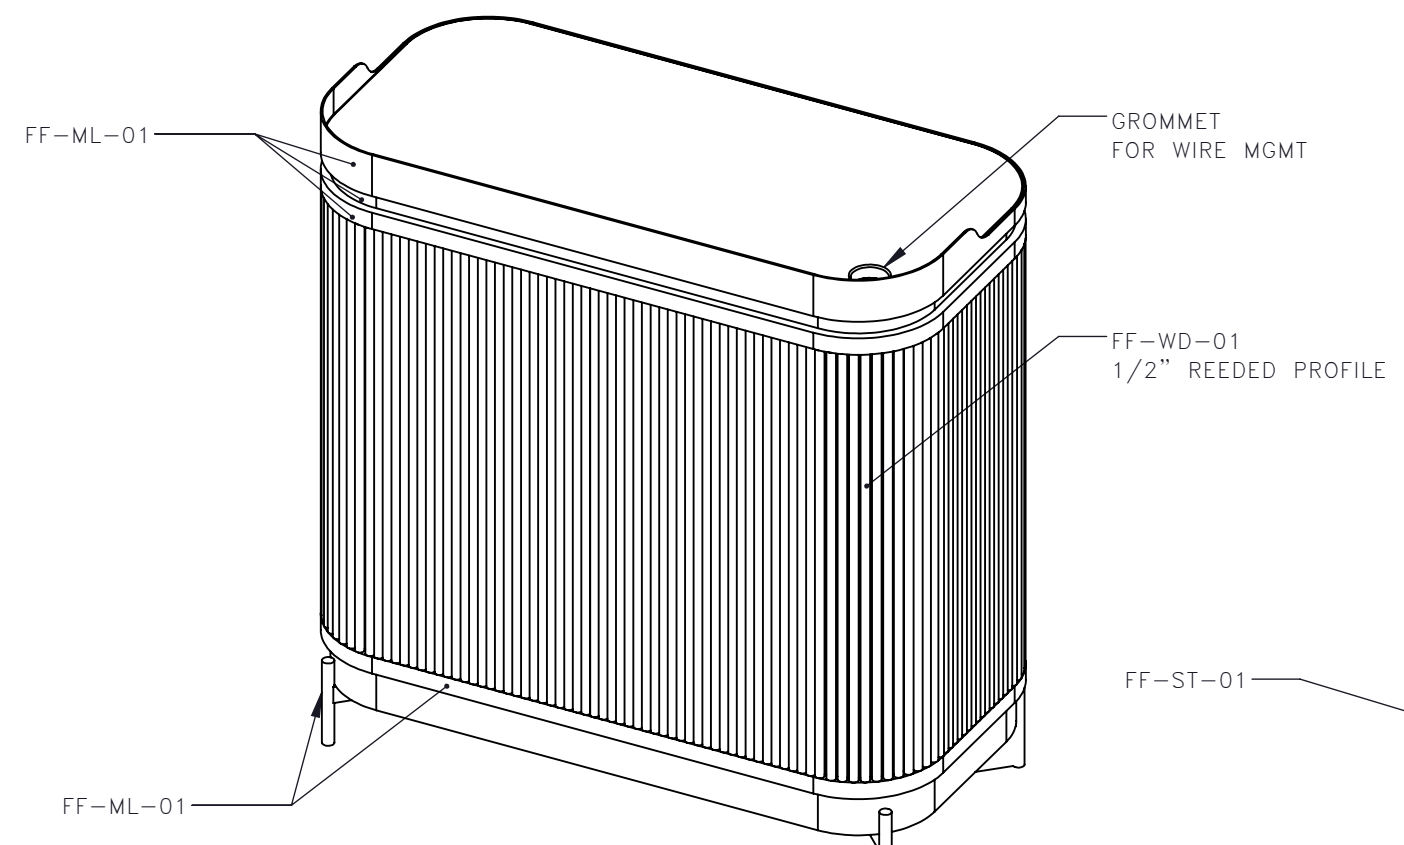


ADD GLIDES AS NEEDED


**1** | FB-CG-01 | HOST STAND  
1:10 | ISOMETRIC FRONT

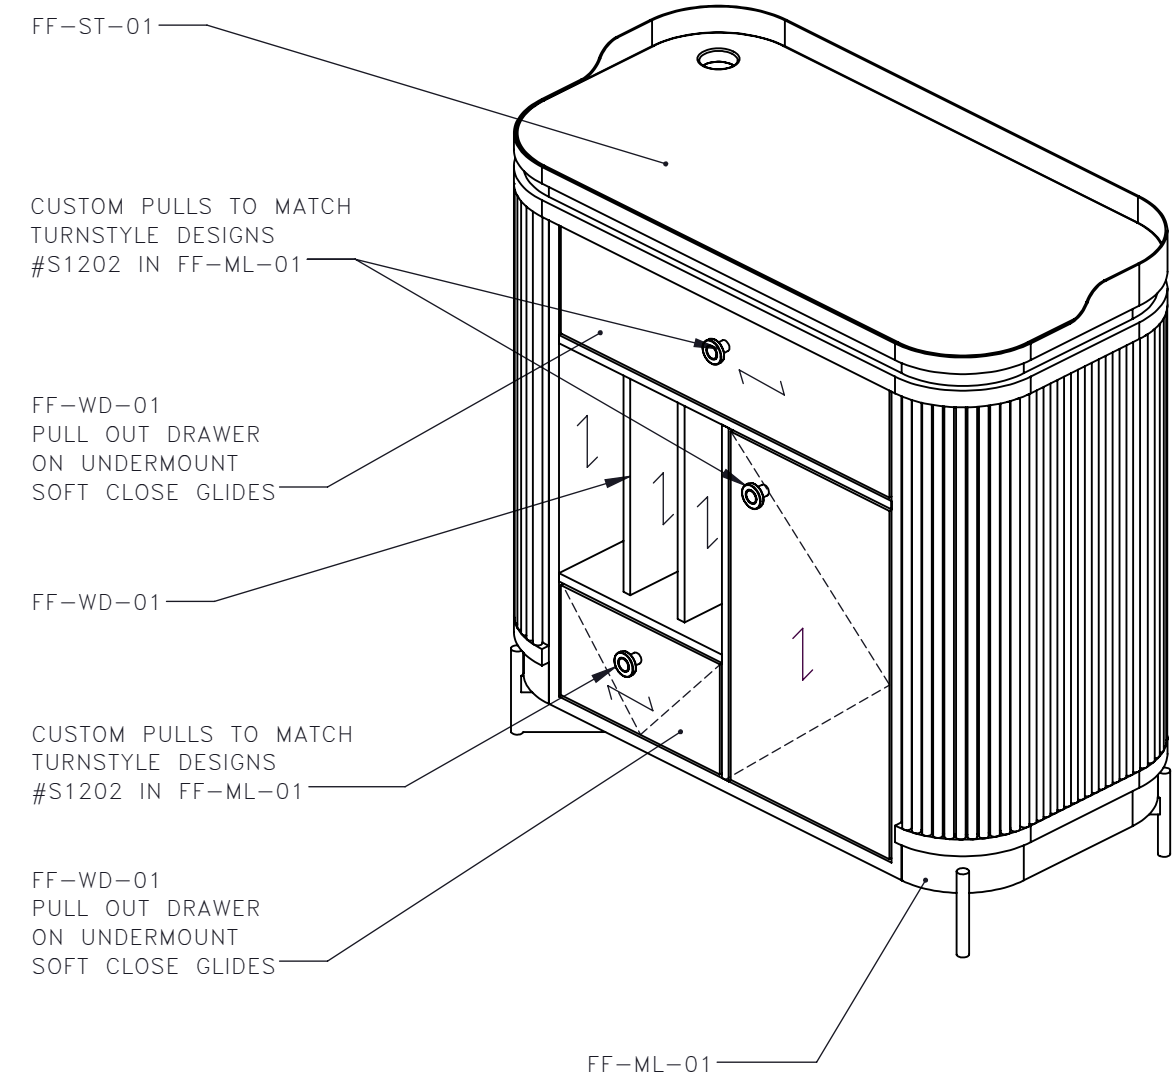


**2** | FB-CG-01 | HOST STAND  
1:10 | ISOMETRIC REAR

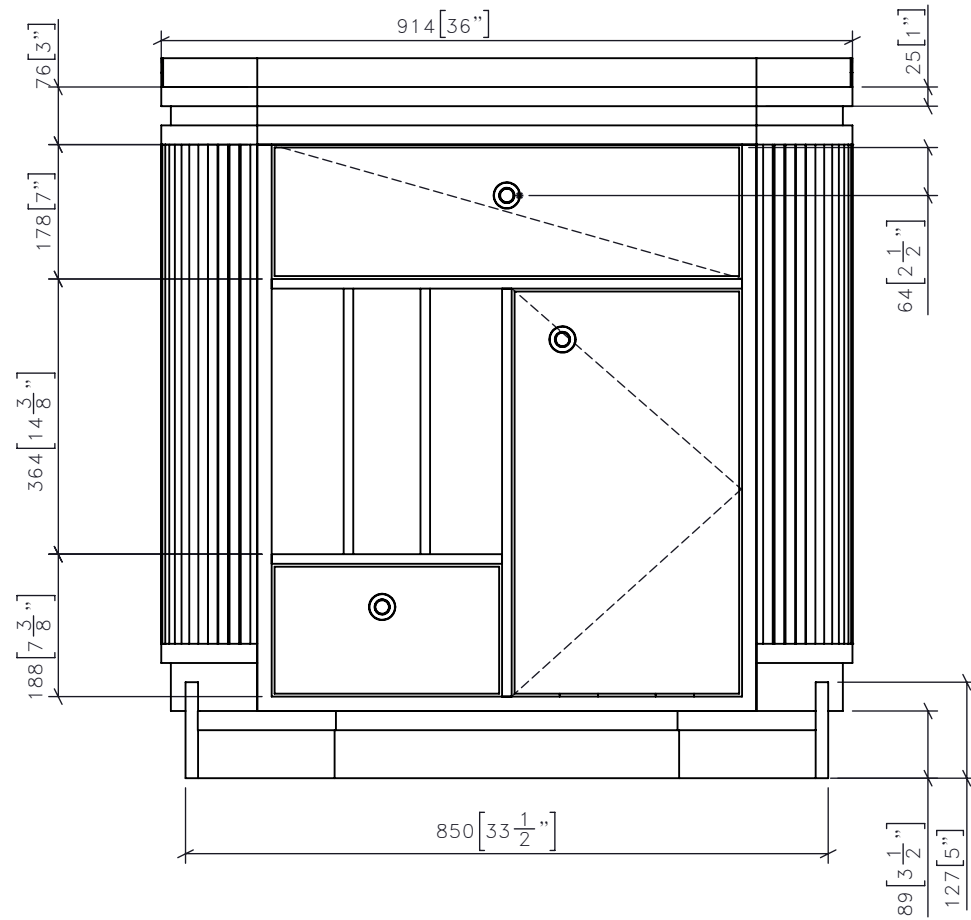


**3** | FB-CG-01 | HOST STAND  
1:10 | FRONT ELEVATION

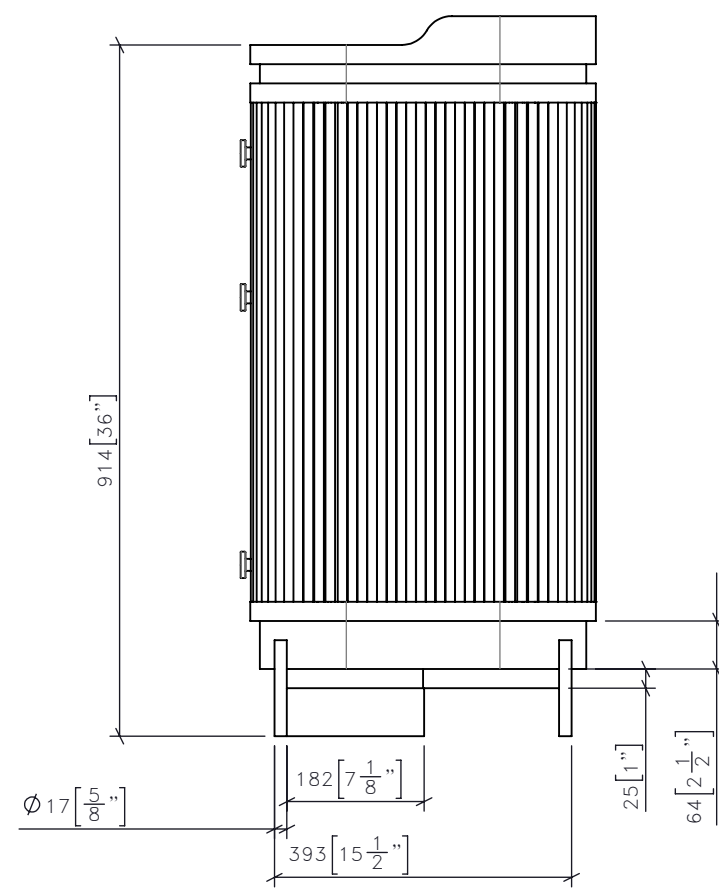

**5** | FB-CG-01 | HOST STAND  
1:10 | SIDE ELEVATION

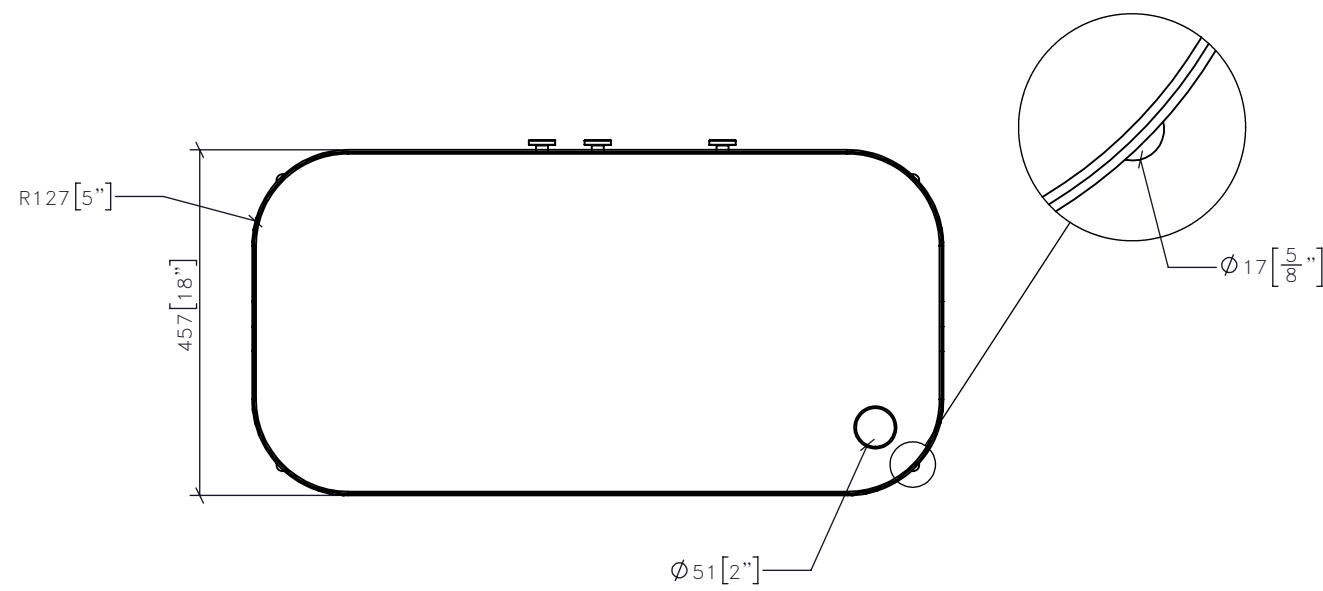

**4** | FB-CG-01 | HOST STAND  
1:10 | PLAN

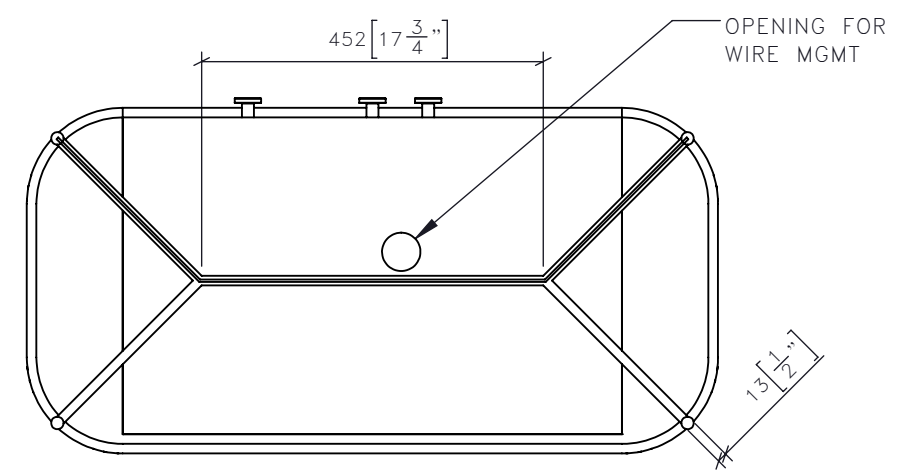

**6** | FB-CG-01 | HOST STAND  
1:10 | BOTTOM VIEW

DRAWING ARE NOT TO BE SCALED. CONTRACTOR MUST CHECK AND VERIFY ALL JOB DIMENSIONS, DRAWINGS, DETAILS AND SPECIFICATIONS; AND REPORT ANY DISCREPANCIES TO DESIGNER BEFORE PROCEEDING WITH WORK.

-REV/	-ISSUED FOR	-DATE

**STUDIO MUNGE**  
25 WINGOLD AVENUE  
TORONTO, ONTARIO  
M6B 1P8 CANADA  
416.588.1668  
STUDIOMUNGE.COM

**-SCALE**  
AS NOTED

**-DATE**  
2020-08-07

**-DRAWN BY**  
RC

**-CHECKED BY**

**-PROJECT NAME**

QUEEN'S MARQUE

**-DRAWING TITLE**




FB-CG-01  
HOST STAND

**-PROJECT NUMBER**  
17140

**-DRAWING NUMBER**  
3 / 6

DRAWING ARE NOT TO BE SCALED. CONTRACTOR MUST CHECK AND VERIFY ALL JOB DIMENSIONS, DRAWINGS, DETAILS AND SPECIFICATIONS; AND REPORT ANY DISCREPANCIES TO DESIGNER BEFORE PROCEEDING WITH WORK.

-REV/	-ISSUED FOR	-DATE

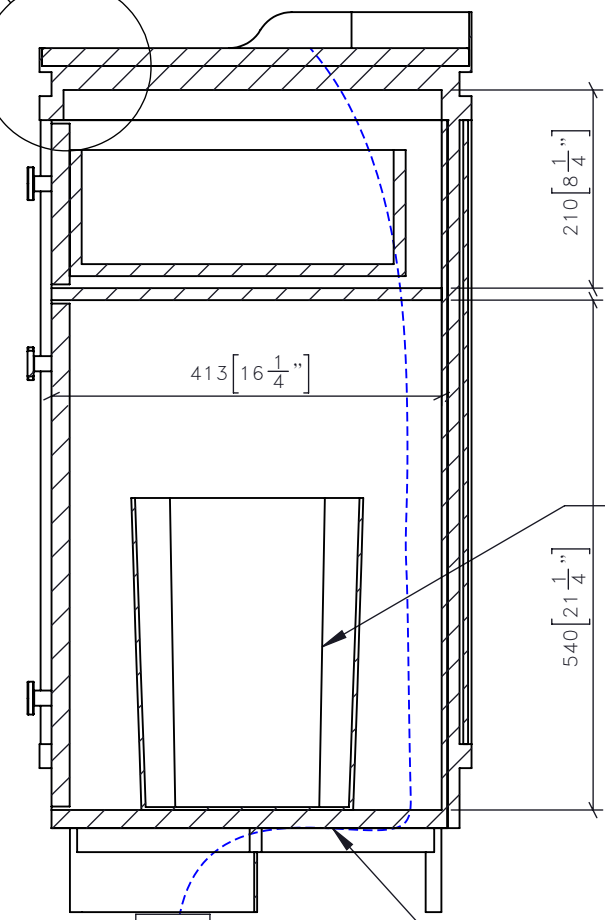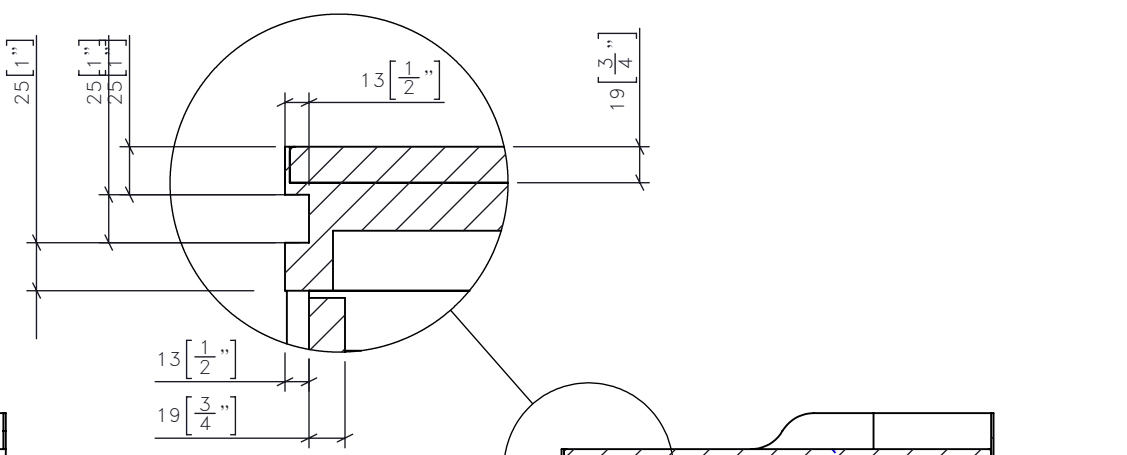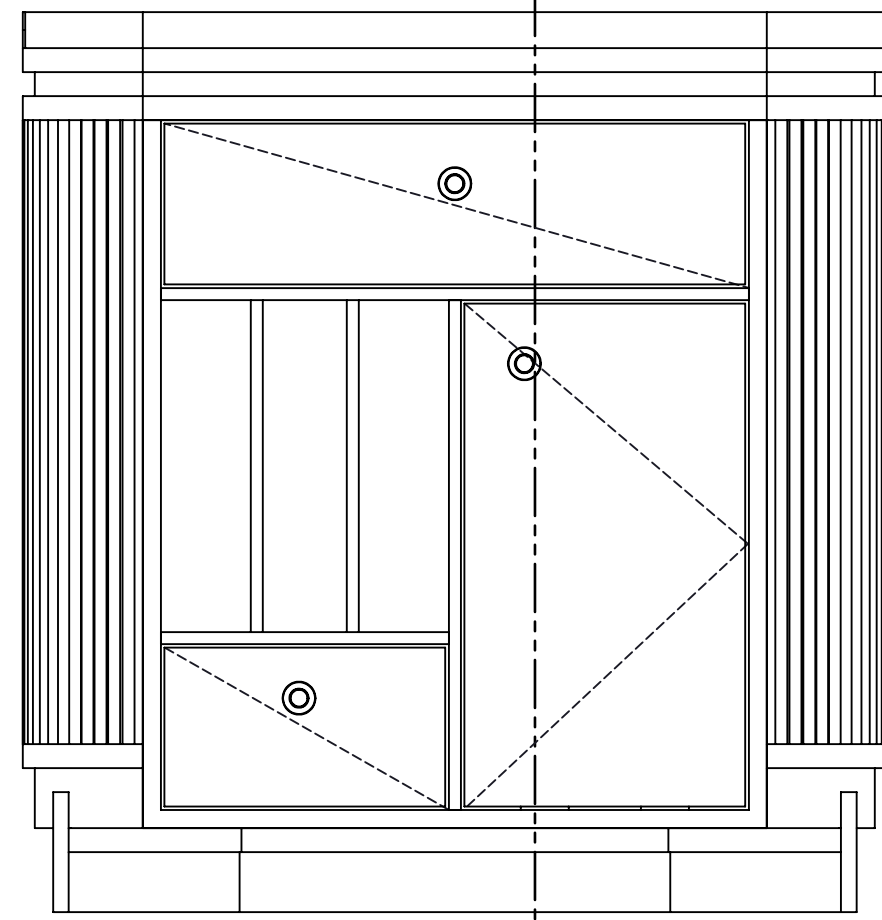

**STUDIO MUNGE**  
 25 WINGOLD AVENUE  
 TORONTO, ONTARIO  
 M6B 1P8 CANADA  
 416.588.1668  
 STUDIOMUNGE.COM

**7** | FB-CG-01 | HOST STAND  
 1:8 | FRONT ELEVATION

**8** | FB-CG-01 | HOST STAND  
 1:8 | SECTION A-A

-SCALE AS NOTED	-DATE 2020-08-07
-DRAWN BY RC	-CHECKED BY
-PROJECT NAME QUEEN'S MARQUE	
-DRAWING TITLE FB-CG-01 HOST STAND	
-PROJECT NUMBER 17140	
-DRAWING NUMBER 4 / 6	

STUDIO MUNGE  
E  
F  
D  
C  
B  
A  
Y



DRAWING ARE NOT TO BE SCALED. CONTRACTOR MUST CHECK AND VERIFY ALL JOB DIMENSIONS, DRAWINGS, DETAILS AND SPECIFICATIONS; AND REPORT ANY DISCREPANCIES TO DESIGNER BEFORE PROCEEDING WITH WORK.

-REV/	-ISSUED FOR	-DATE

**STUDIO  
MUNGE**  
25 WINGOLD AVENUE  
TORONTO, ONTARIO  
M6B 1P8 CANADA  
416.588.1668  
STUDIOMUNGE.COM

**-SCALE**  
AS NOTED

**-DATE**  
2020-08-07

**-DRAWN BY**  
RC

**-CHECKED BY**

**-PROJECT NAME**  
  
QUEEN'S MARQUE

**-DRAWING TITLE**  
  
FB-CG-01  
HOST STAND

**-PROJECT NUMBER**  
17140

**-DRAWING NUMBER**  
5 / 6

9 | FB-CG-01 | HOST STAND  
1:10 | RENDERED VIEW

STUDIO MUNGE  
E  
D  
C  
B  
A  
Y

1 2 3 4 5 6



DRAWING ARE NOT TO BE SCALED. CONTRACTOR MUST CHECK AND VERIFY ALL JOB DIMENSIONS, DRAWINGS, DETAILS AND SPECIFICATIONS; AND REPORT ANY DISCREPANCIES TO DESIGNER BEFORE PROCEEDING WITH WORK.

-REV/	-ISSUED FOR	-DATE

**STUDIO MUNGE**  
25 WINGOLD AVENUE  
TORONTO, ONTARIO  
M6B 1P8 CANADA  
416.588.1668  
STUDIOMUNGE.COM

**-SCALE**  
AS NOTED

**-DATE**  
2020-08-07

**-DRAWN BY**  
RC

**-CHECKED BY**

**-PROJECT NAME**

QUEEN'S MARQUE

**-DRAWING TITLE**

FB-CG-01  
HOST STAND

**-PROJECT NUMBER**  
17140

**-DRAWING NUMBER**  
6 / 6

10 | FB-CG-01 | HOST STAND  
1:10 | RENDERED VIEW

1 2 3 4 5 6