
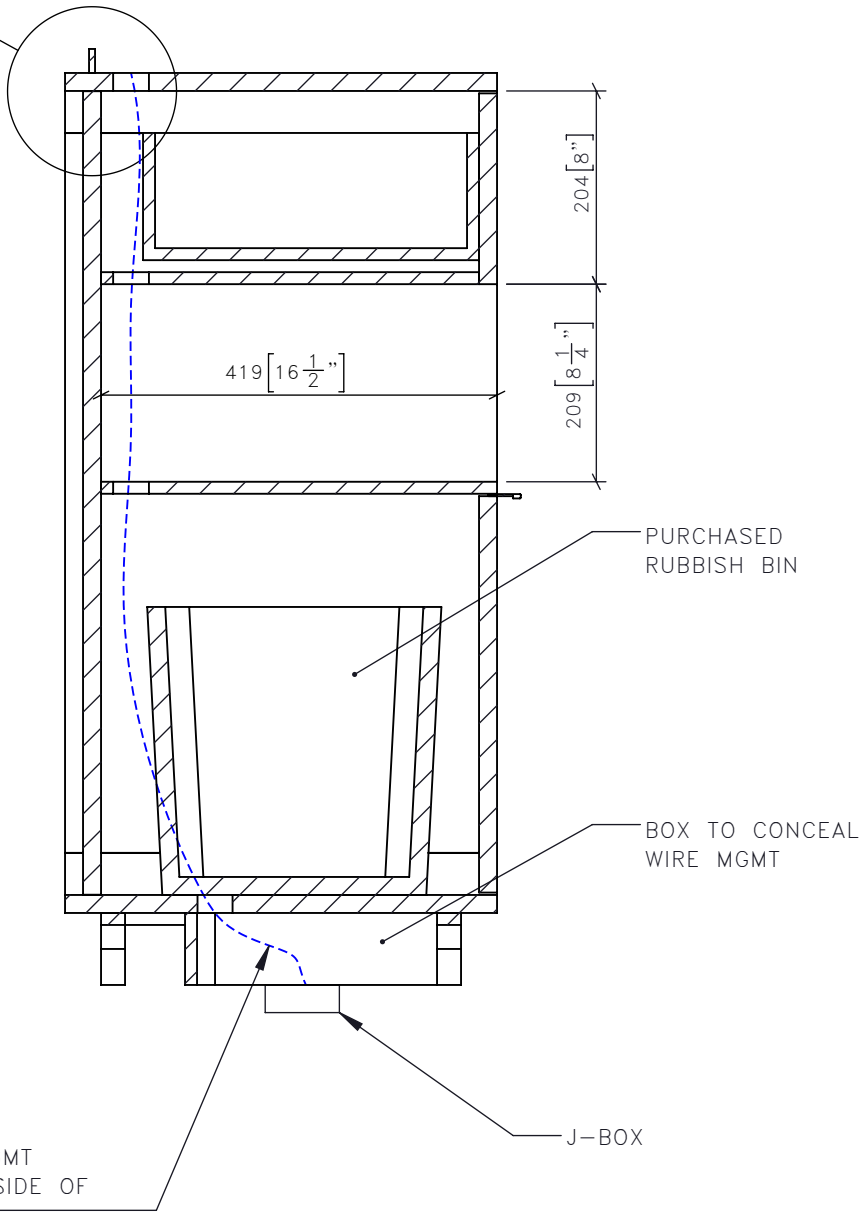


4 CG-01 1:8 HOST STAND FRONT ELEVATION

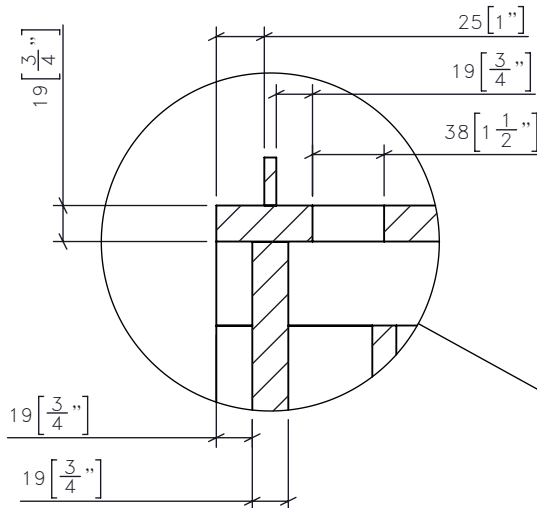

5 CG-01 1:8 HOST STAND SECTION G-G


FOR DESIGN INTENT ONLY

DRAWING ARE NOT TO BE SCALED. CONTRACTOR MUST CHECK AND VERIFY ALL JOB DIMENSIONS, DRAWINGS, DETAILS AND SPECIFICATIONS, AND REPORT ANY DISCREPANCIES TO DESIGNER BEFORE PROCEEDING WITH WORK.

REV	ISSUED FOR	DATE

STUDIO MUNGE
25 WINGOLD AVENUE
TORONTO, ONTARIO
M6B 1P8 CANADA
416.588.1668
STUDIOMUNGE.COM

SCALE AS NOTED	DATE 6/5/20
DRAWN BY RC	CHECKED BY
PROJECT NAME QUEEN'S MARQUE	
DRAWING TITLE CG-01 HOST STAND	
PROJECT NUMBER 17140	
DRAWING NUMBER 2 / 5	

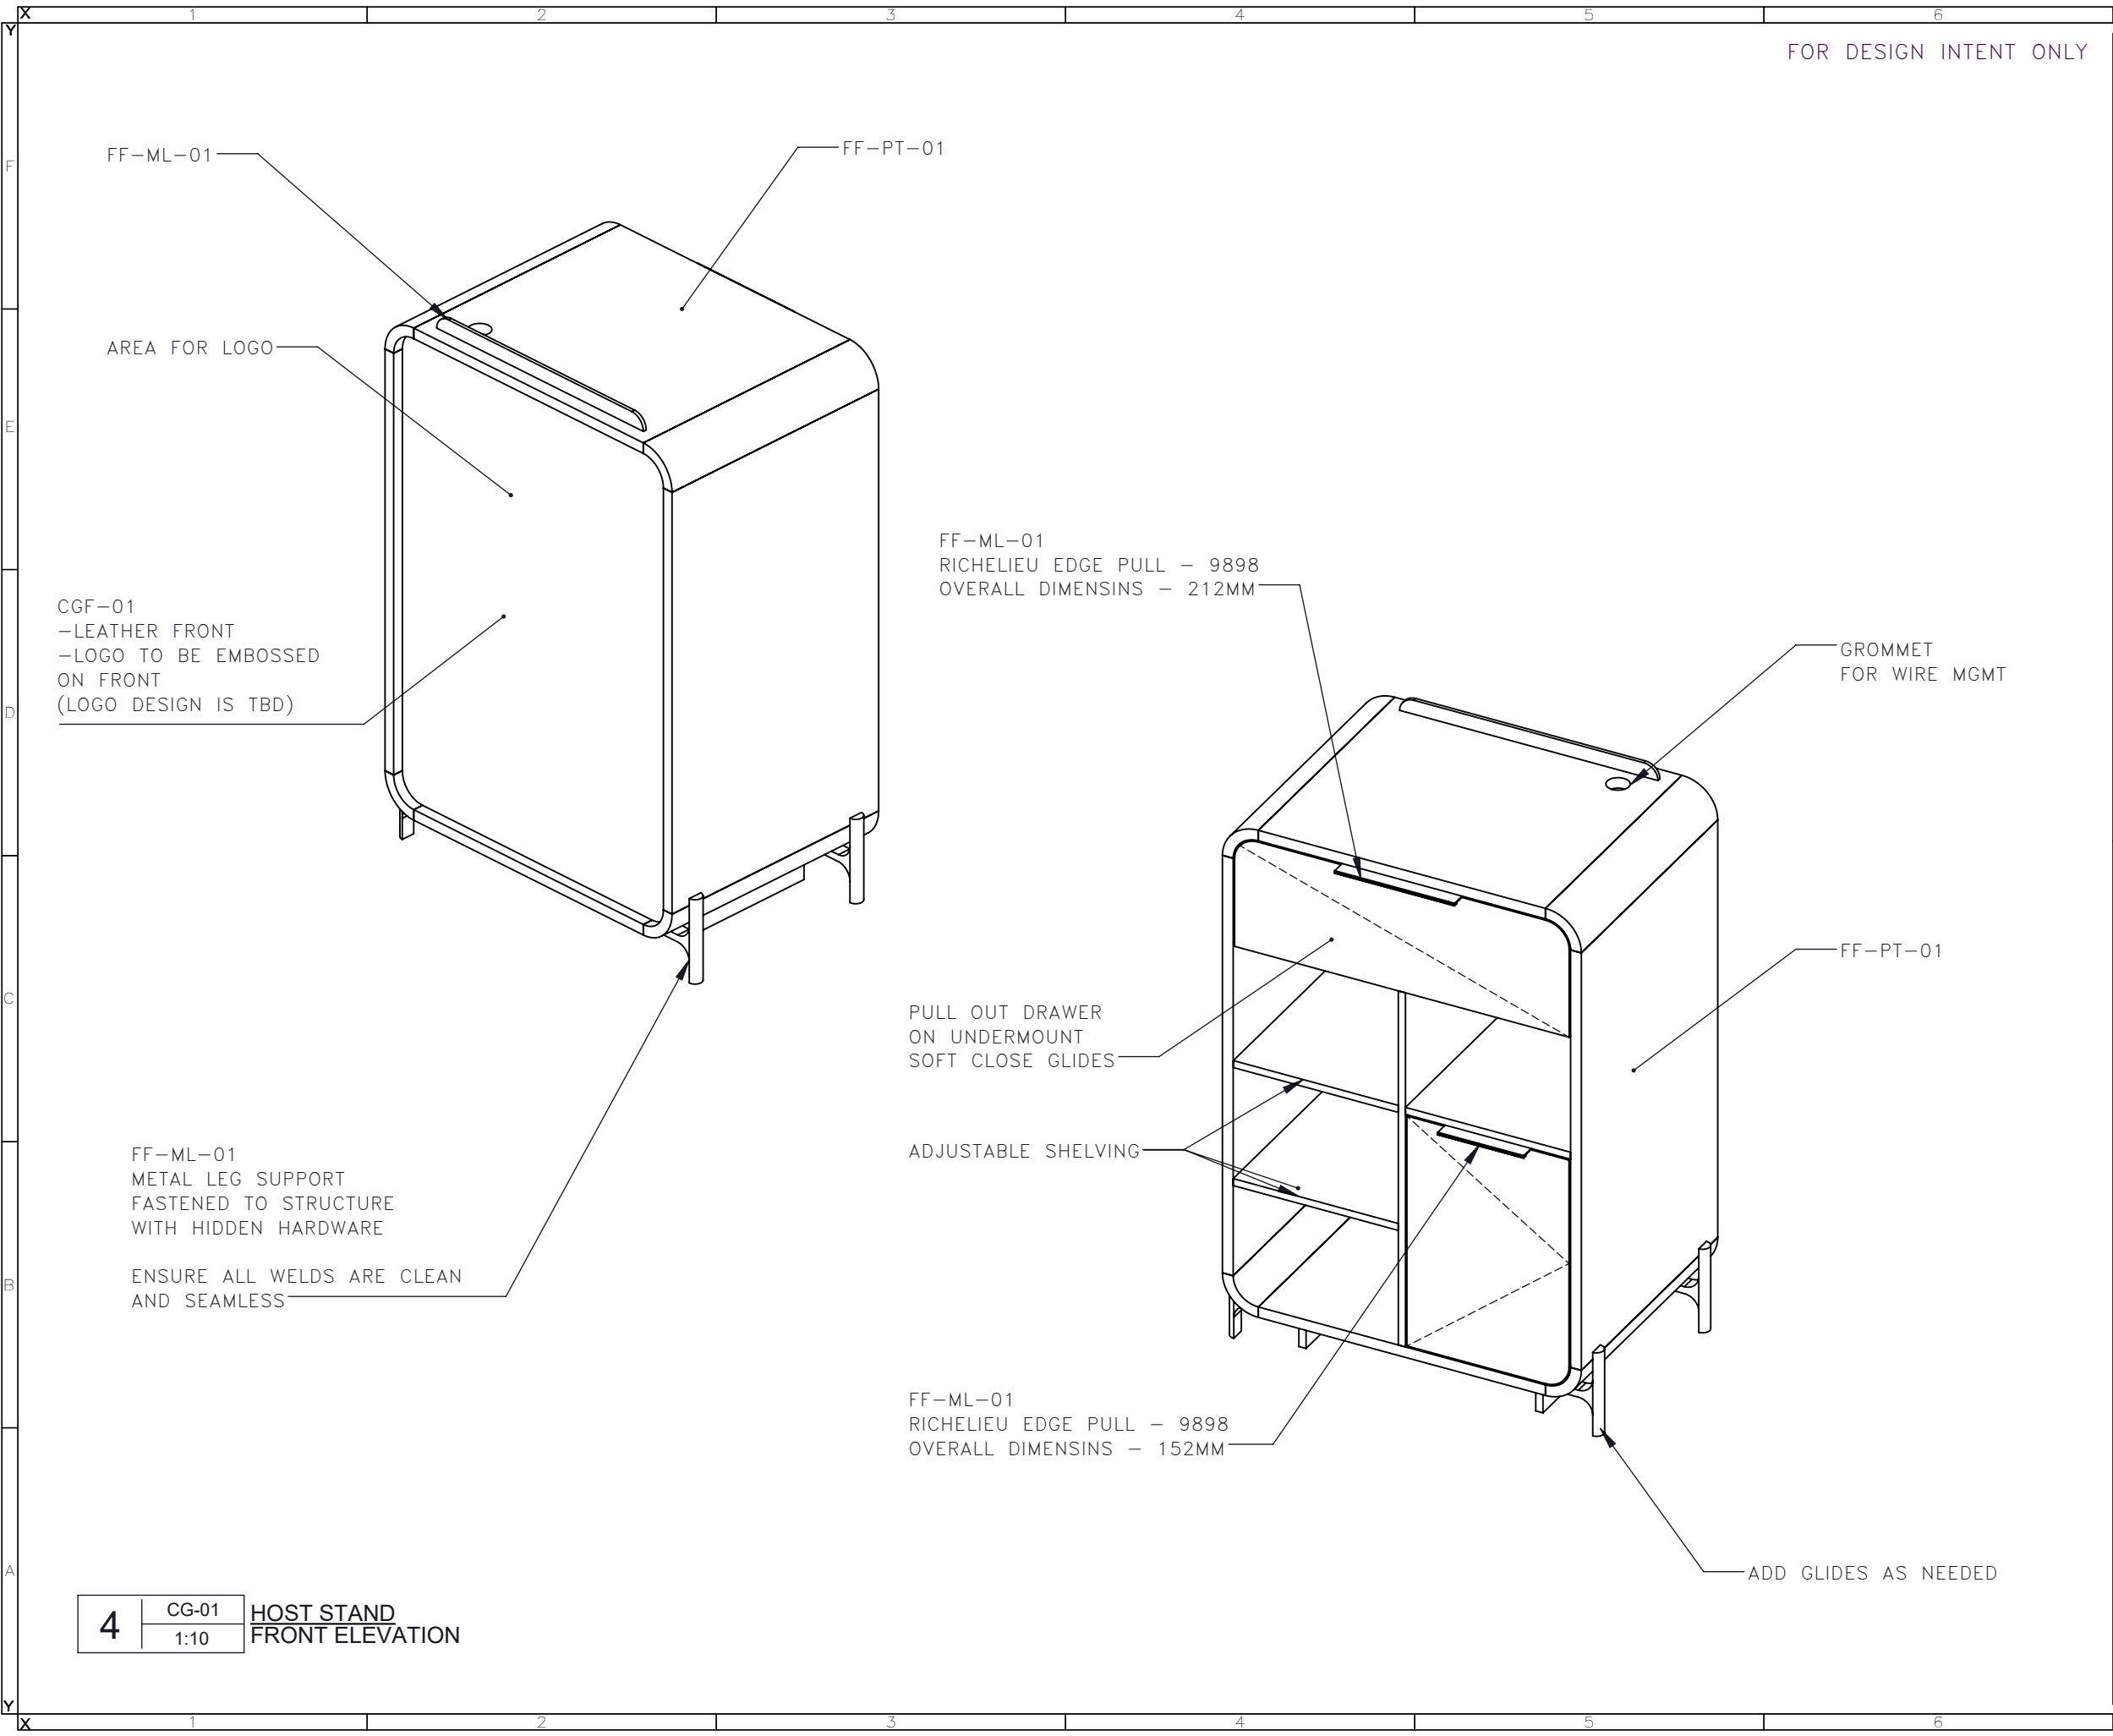

DRAWING ARE NOT TO BE SCALED. CONTRACTOR MUST CHECK AND VERIFY ALL JOB DIMENSIONS, DRAWINGS, DETAILS AND SPECIFICATIONS; AND REPORT ANY DISCREPANCIES TO DESIGNER BEFORE PROCEEDING WITH WORK.

-REV/	-ISSUED FOR	-DATE

STUDIO
MUNGE

25 WINGOLD AVENUE
TORONTO, ONTARIO
M6B 1P8 CANADA
416.588.1668
STUDIOMUNGE.COM

-SCALE AS NOTED	-DATE 6/5/20
-DRAWN BY RC	-CHECKED BY
-PROJECT NAME	
QUEEN'S MARQUE	
-DRAWING TITLE	
CG-01 HOST STAND	
-PROJECT NUMBER 17140	
-DRAWING NUMBER 3 / 5	



FOR DESIGN INTENT ONLY

DRAWING ARE NOT TO BE SCALED. CONTRACTOR MUST CHECK AND VERIFY ALL JOB DIMENSIONS, DRAWINGS, DETAILS AND SPECIFICATIONS; AND REPORT ANY DISCREPANCIES TO DESIGNER BEFORE PROCEEDING WITH WORK.

REV	ISSUED FOR	DATE

STUDIO
MUNGE

25 WINGOLD AVENUE
TORONTO, ONTARIO
M6B 1P8 CANADA
416.588.1668
STUDIOMUNGE.COM

SCALE	DATE
AS NOTED	6/5/20
DRAWN BY	CHECKED BY
RC	
PROJECT NAME	
QUEEN'S MARQUE	
DRAWING TITLE	
CG-01 HOST STAND	
PROJECT NUMBER	
17140	
DRAWING NUMBER	
4 / 5	

STUDIO MUNGE
Y
E
F
D
C
B
A
Y

X
1
2
3
4
5
6
X

FOR DESIGN INTENT ONLY

DRAWING ARE NOT TO BE SCALED. CONTRACTOR MUST CHECK AND VERIFY ALL JOB DIMENSIONS, DRAWINGS, DETAILS AND SPECIFICATIONS; AND REPORT ANY DISCREPANCIES TO DESIGNER BEFORE PROCEEDING WITH WORK.

REV	ISSUED FOR	DATE

STUDIO
MUNGE

25 WINGOLD AVENUE
TORONTO, ONTARIO
M6B 1P8 CANADA
416.588.1668
STUDIOMUNGE.COM

SCALE	DATE
AS NOTED	6/5/20

DRAWN BY	CHECKED BY
RC	

PROJECT NAME

QUEEN'S MARQUE

DRAWING TITLE

CG-01
HOST STAND

PROJECT NUMBER

17140

DRAWING NUMBER

5 / 5

4	CG-01	HOST STAND RENDERED VIEW
	1:10	

